



Architectural Design Response_East

1. Demarcation plans
2. Revised reference scheme drawings
3. Revised building envelope drawings

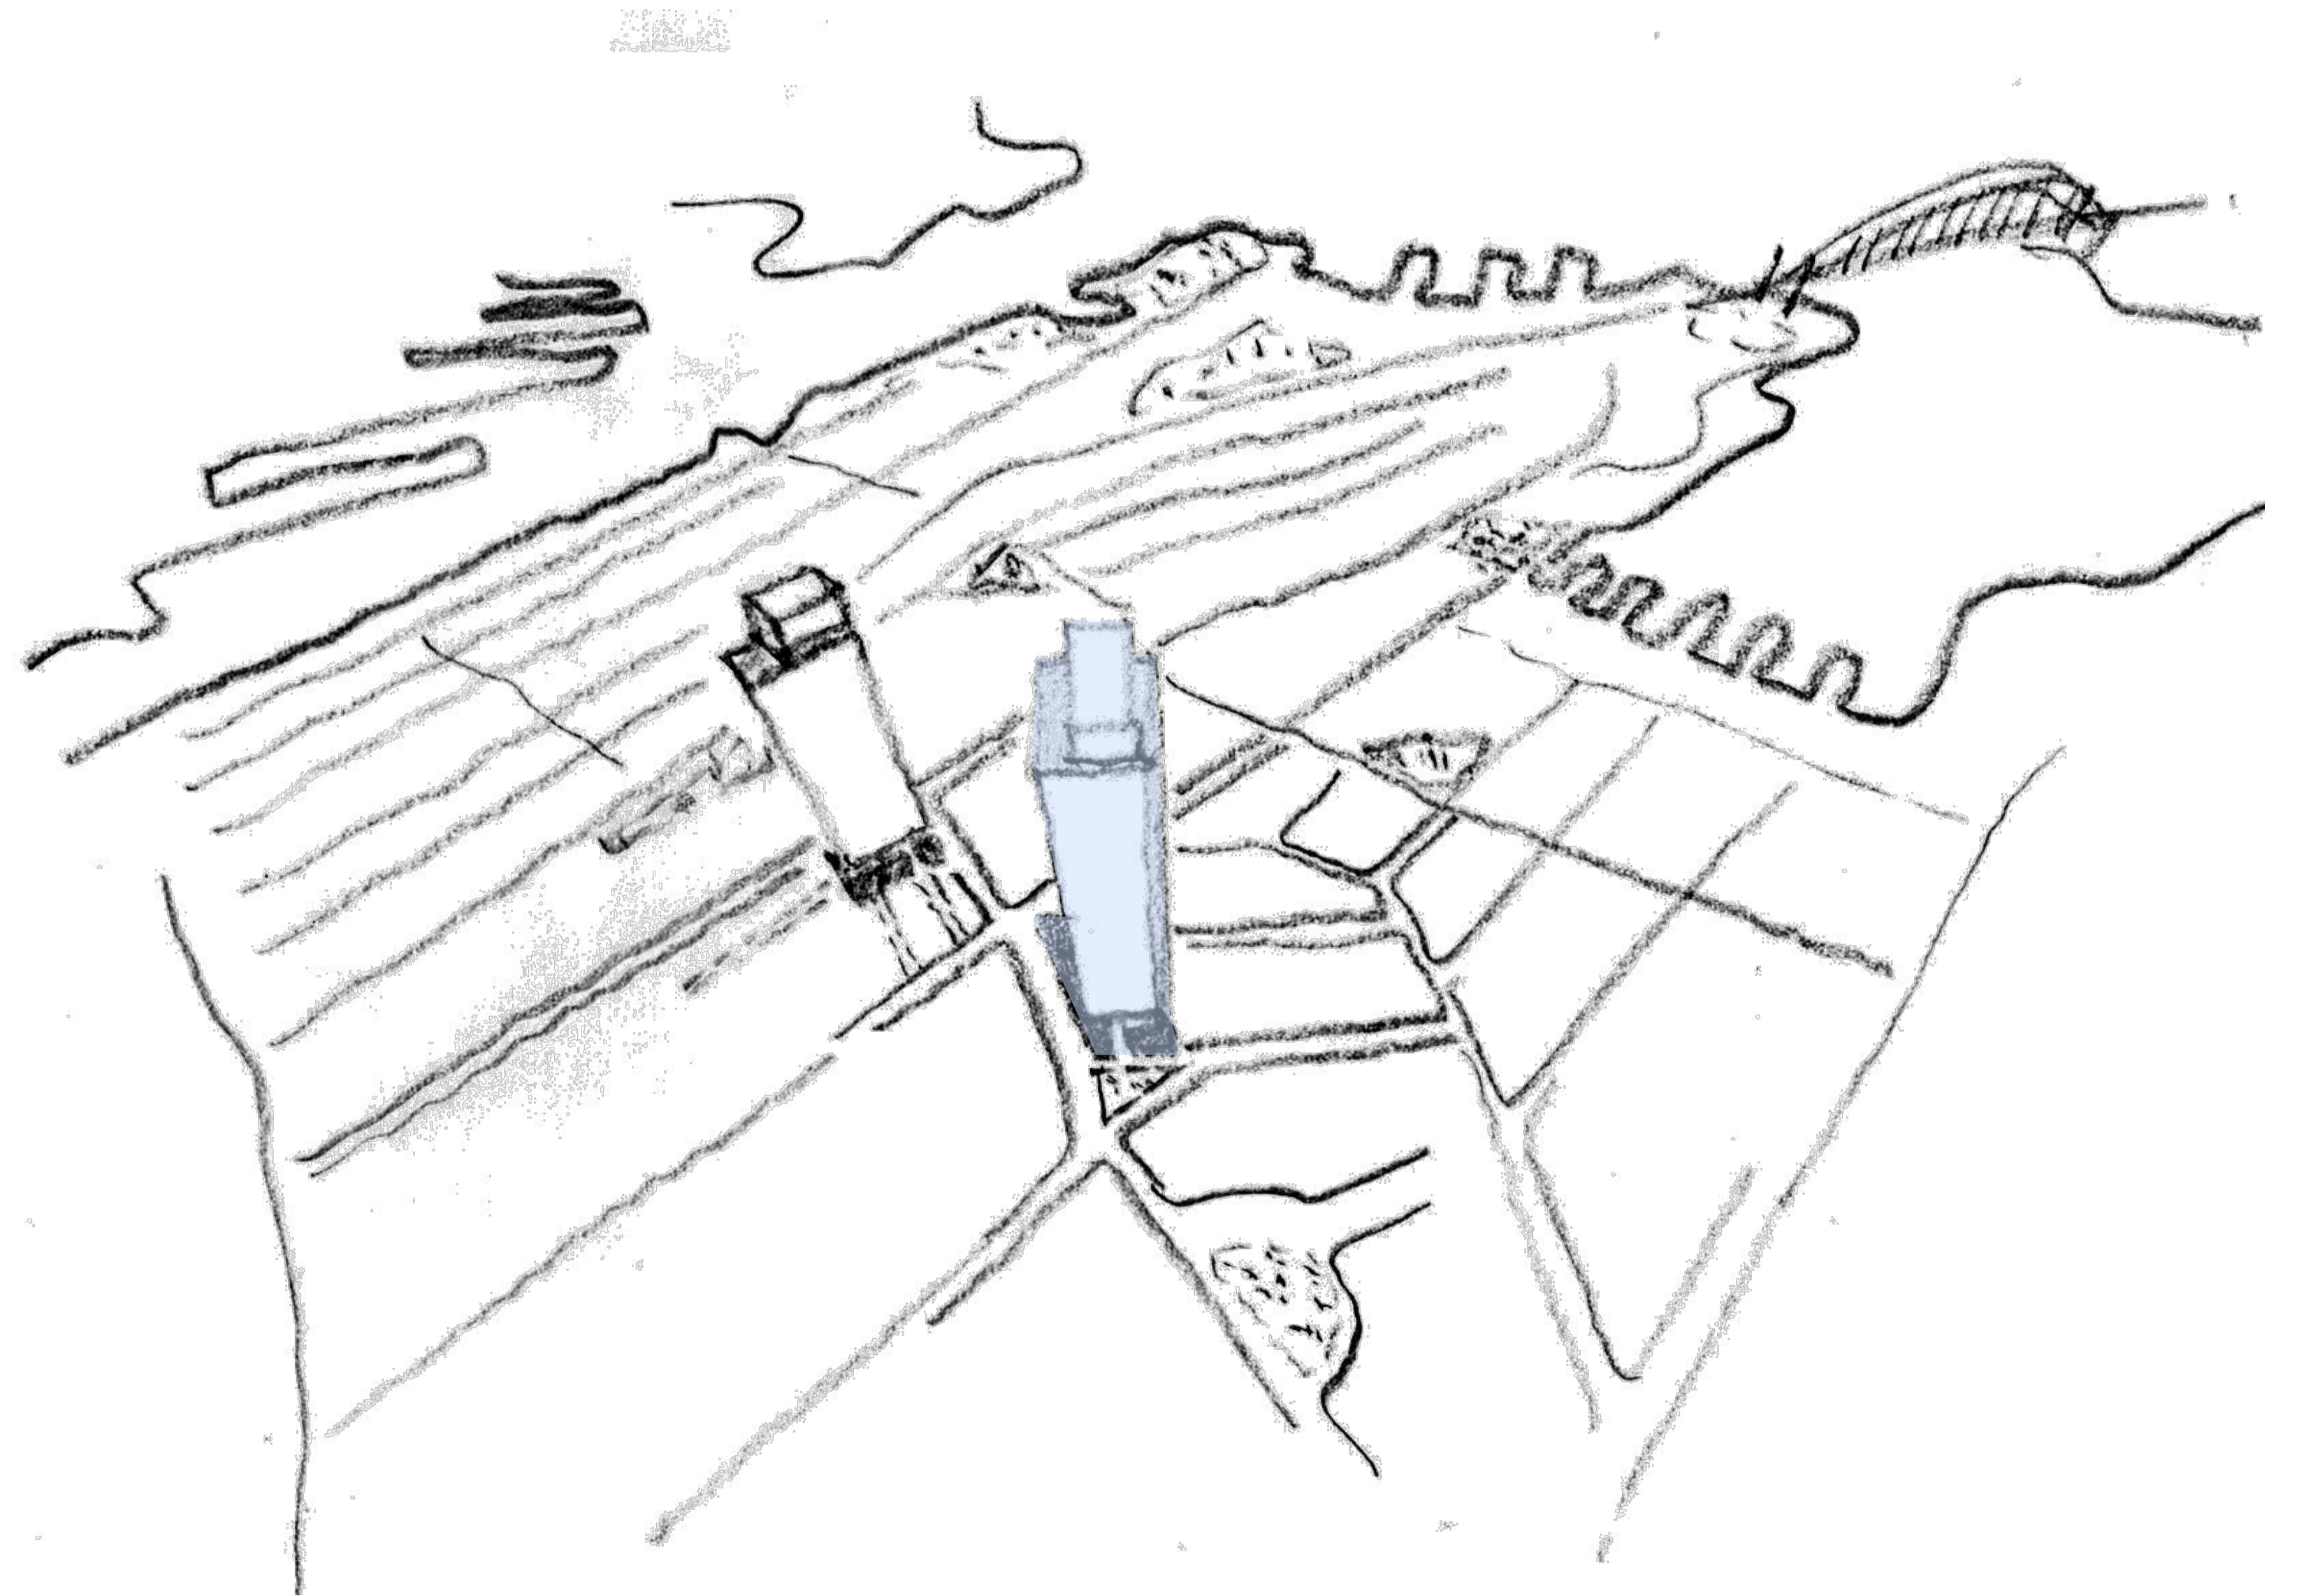


Architectural Design Response_East | Demarcation plans

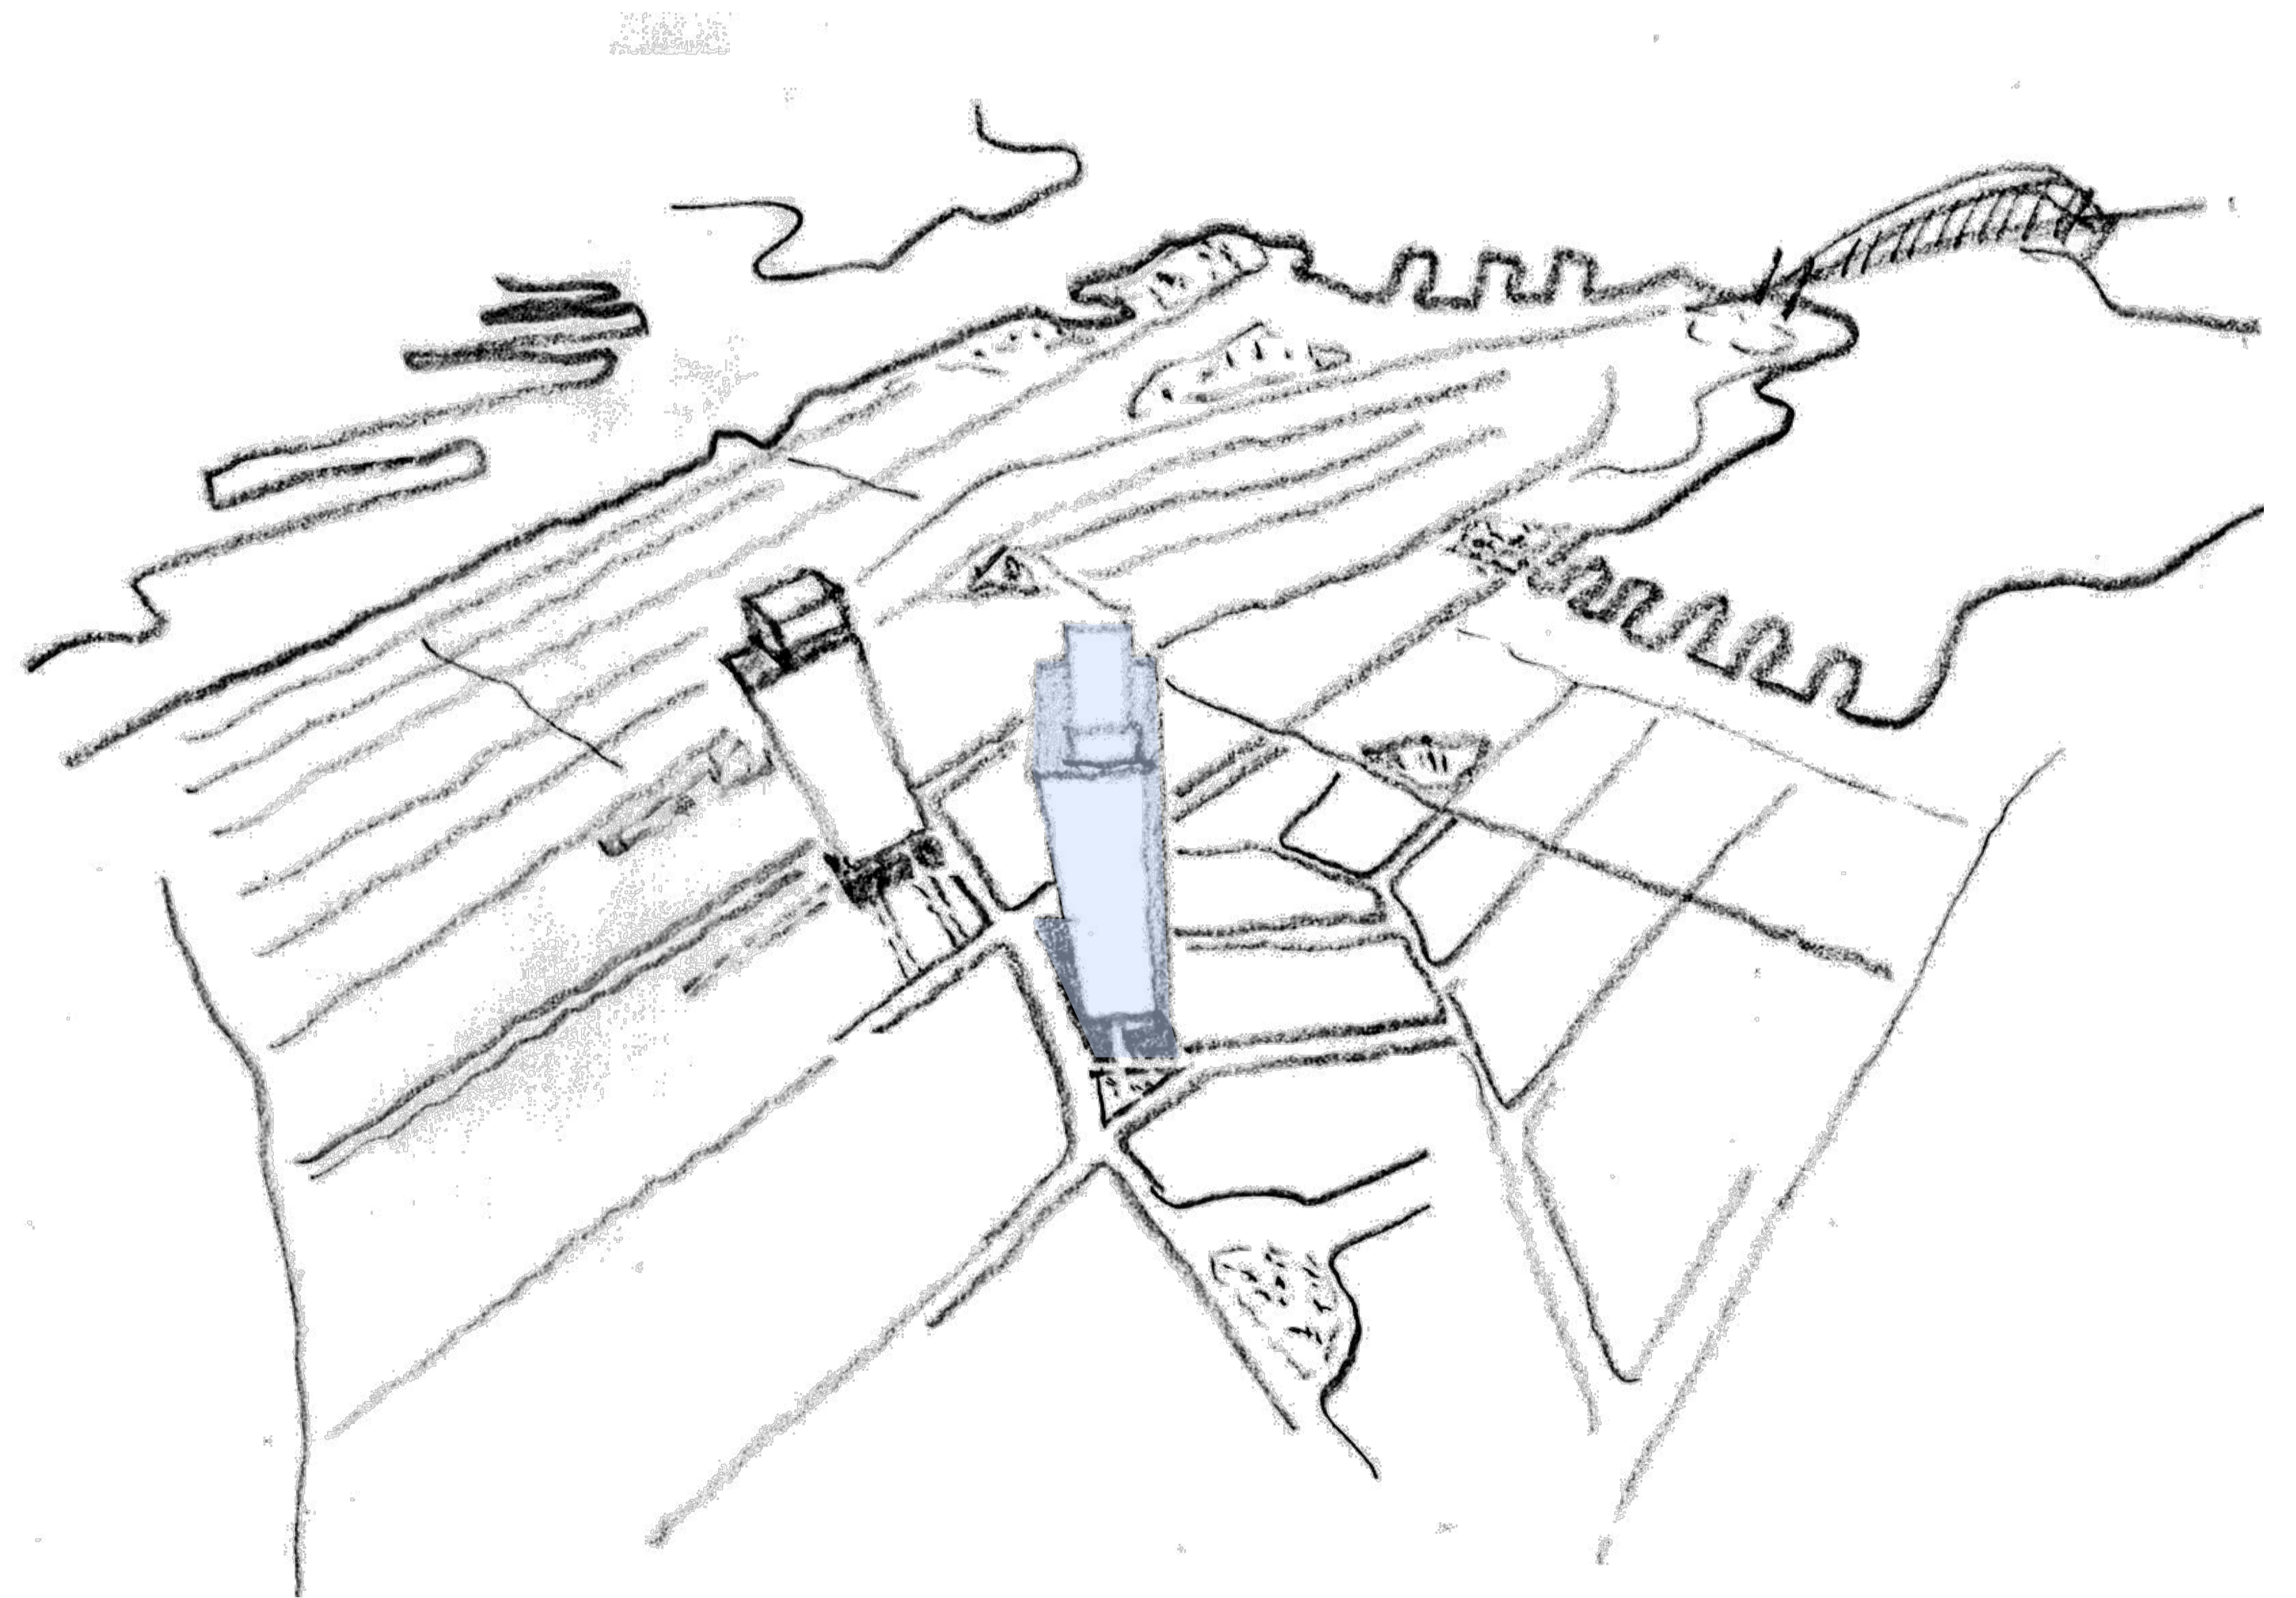

- General notes**
- All dimensions and existing conditions shall be checked and verified by the contractor before proceeding with the work.
 - All levels relative to 'Australian Height Datum'.
 - Do not scale drawings.
 - Use figured dimensions only.

Legend

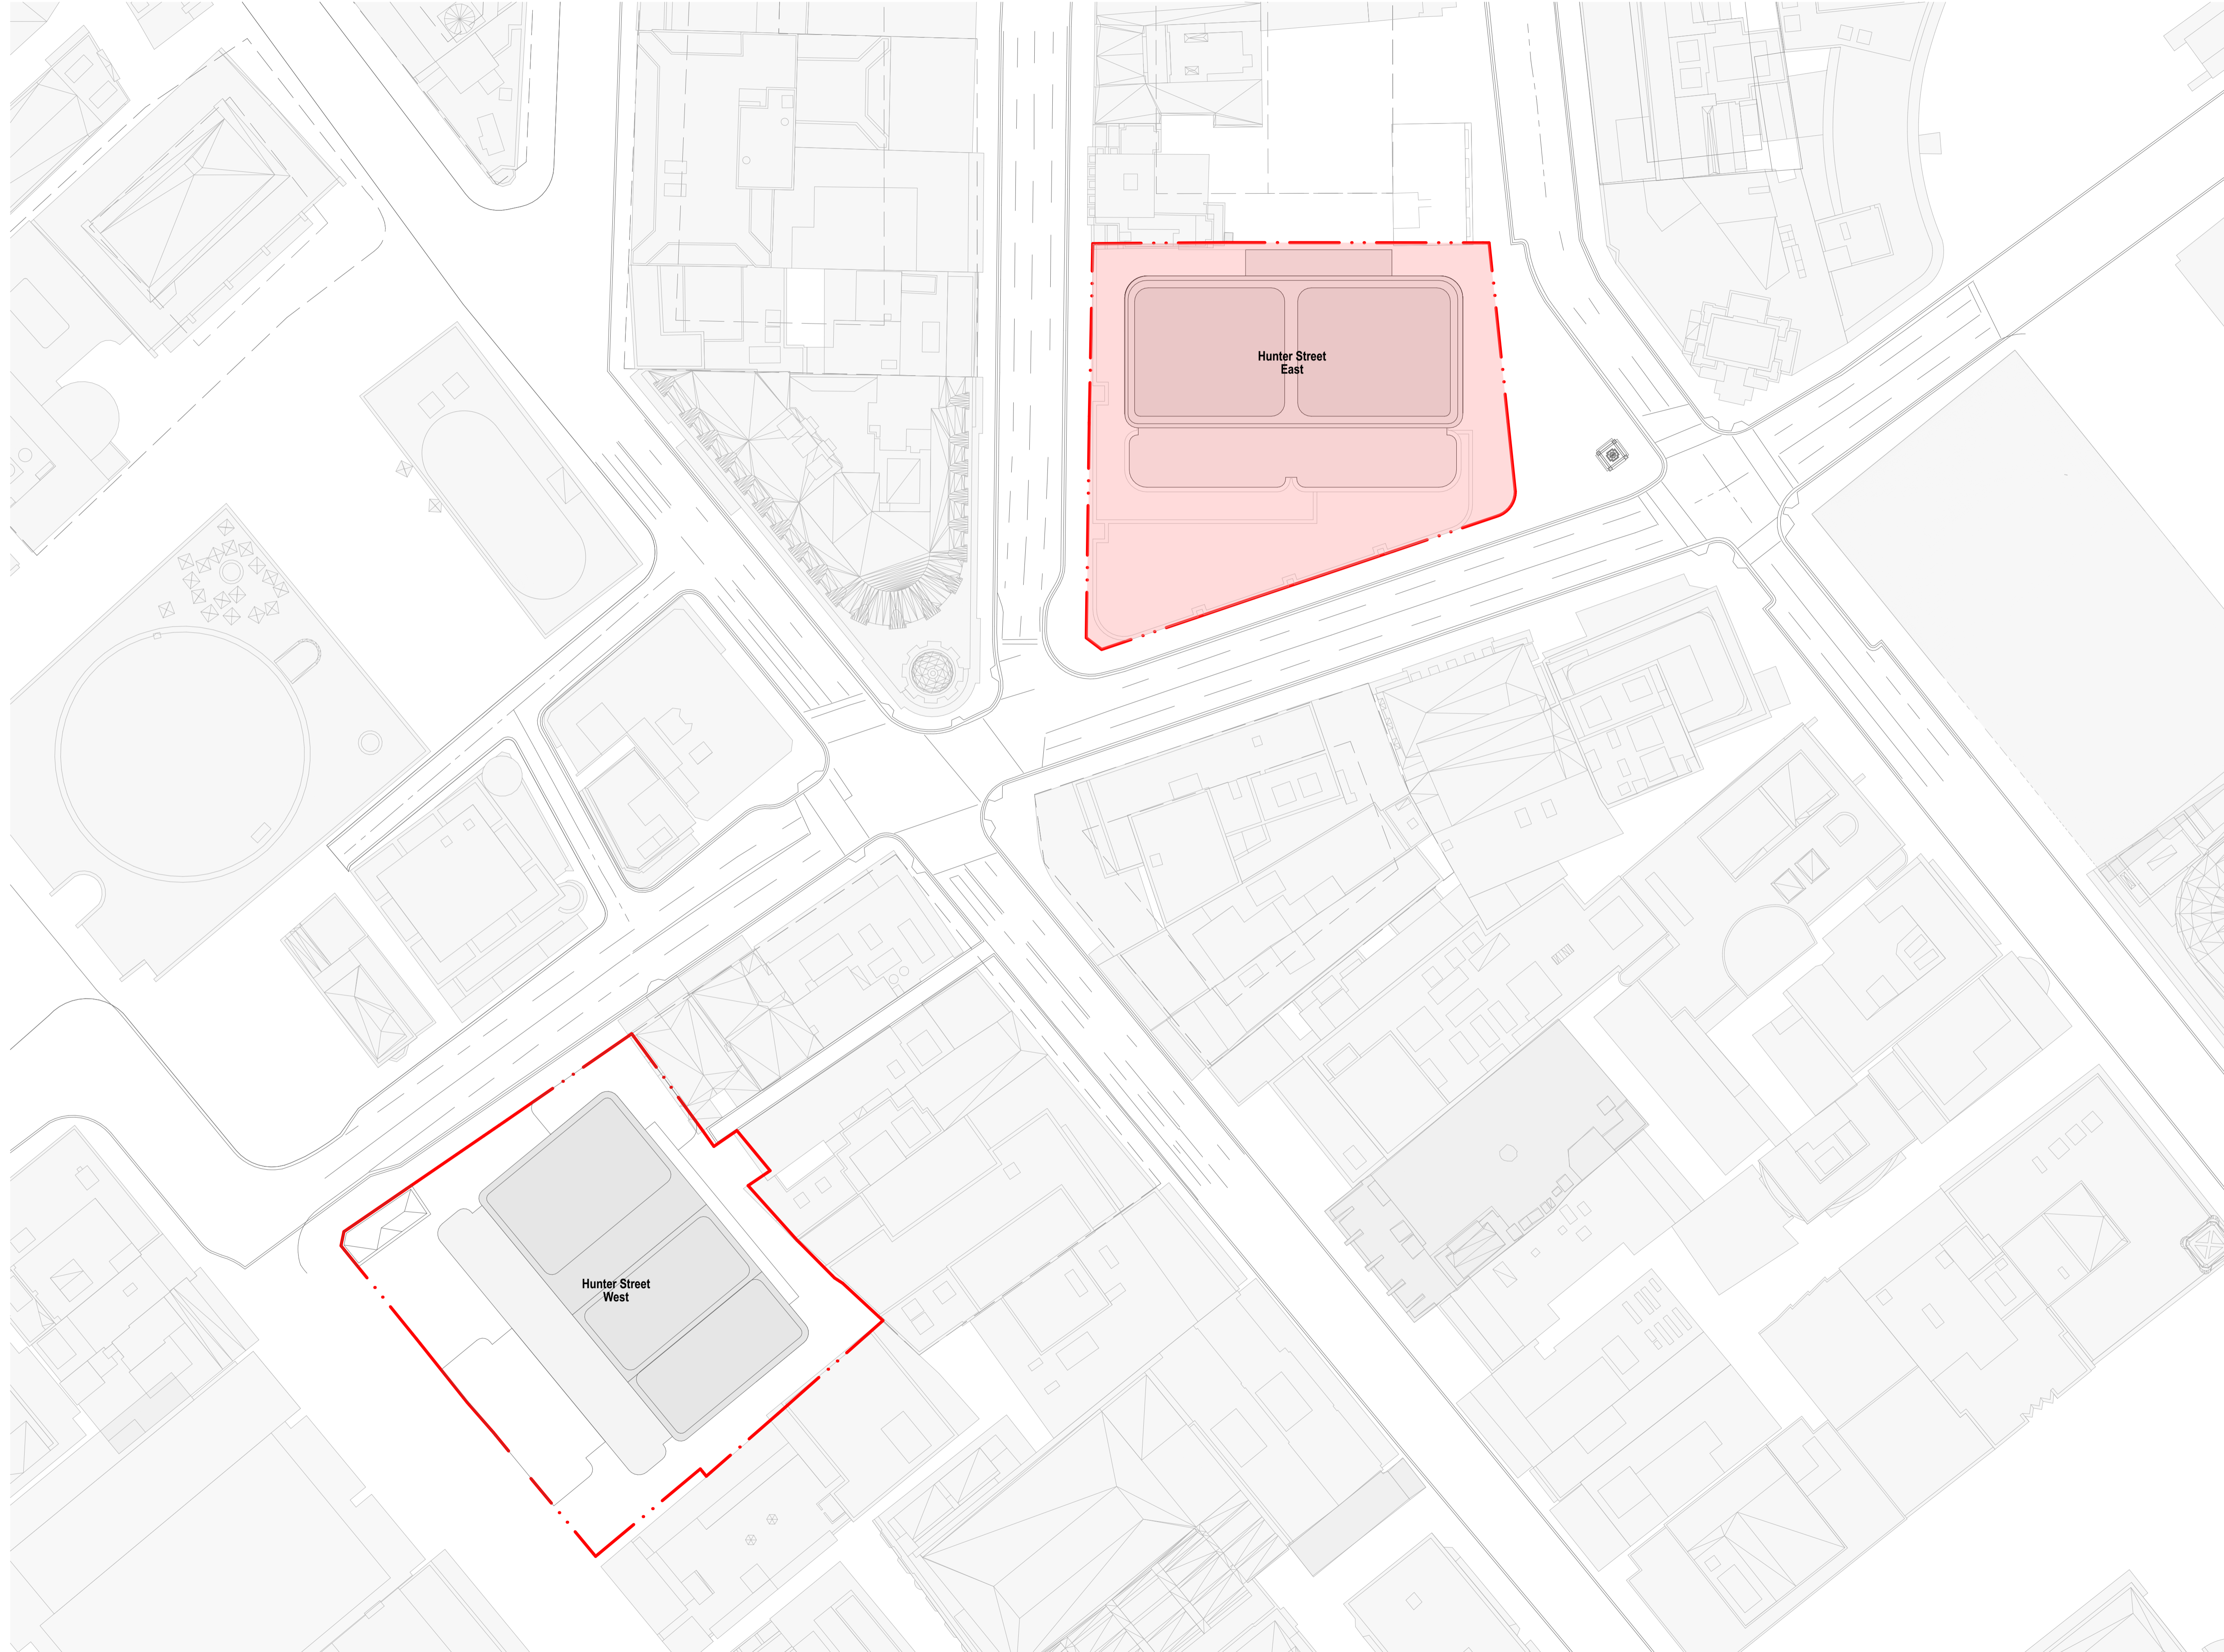

chk	by	name	date	rev

Hunter Street Station - East
 CBDN
 SYDNEY NSW 2000

GA Floor Plans **Scale**
 SITE PLAN 1:200 @ A1

Project Code **First Issued**
 MOSD 21/12/2021


Sheet No. **Rev**
 PP_E_1200 03



- General notes**
- All dimensions and existing conditions shall be checked and verified by the contractor before proceeding with the work.
 - All levels relative to 'Australian Height Datum'.
 - Do not scale drawings.
 - Use figured dimensions only.

Legend

- OSD CONCEPT SSDA INCLUDES OSD AREAS INSIDE THE CSSI 'SHELL' BELOW GROUND AND IN PODIUM LEVELS
- HUNTER STREET EAST METRO STATION CSSI
- PLANT AND VERTICAL TRANSPORTATION

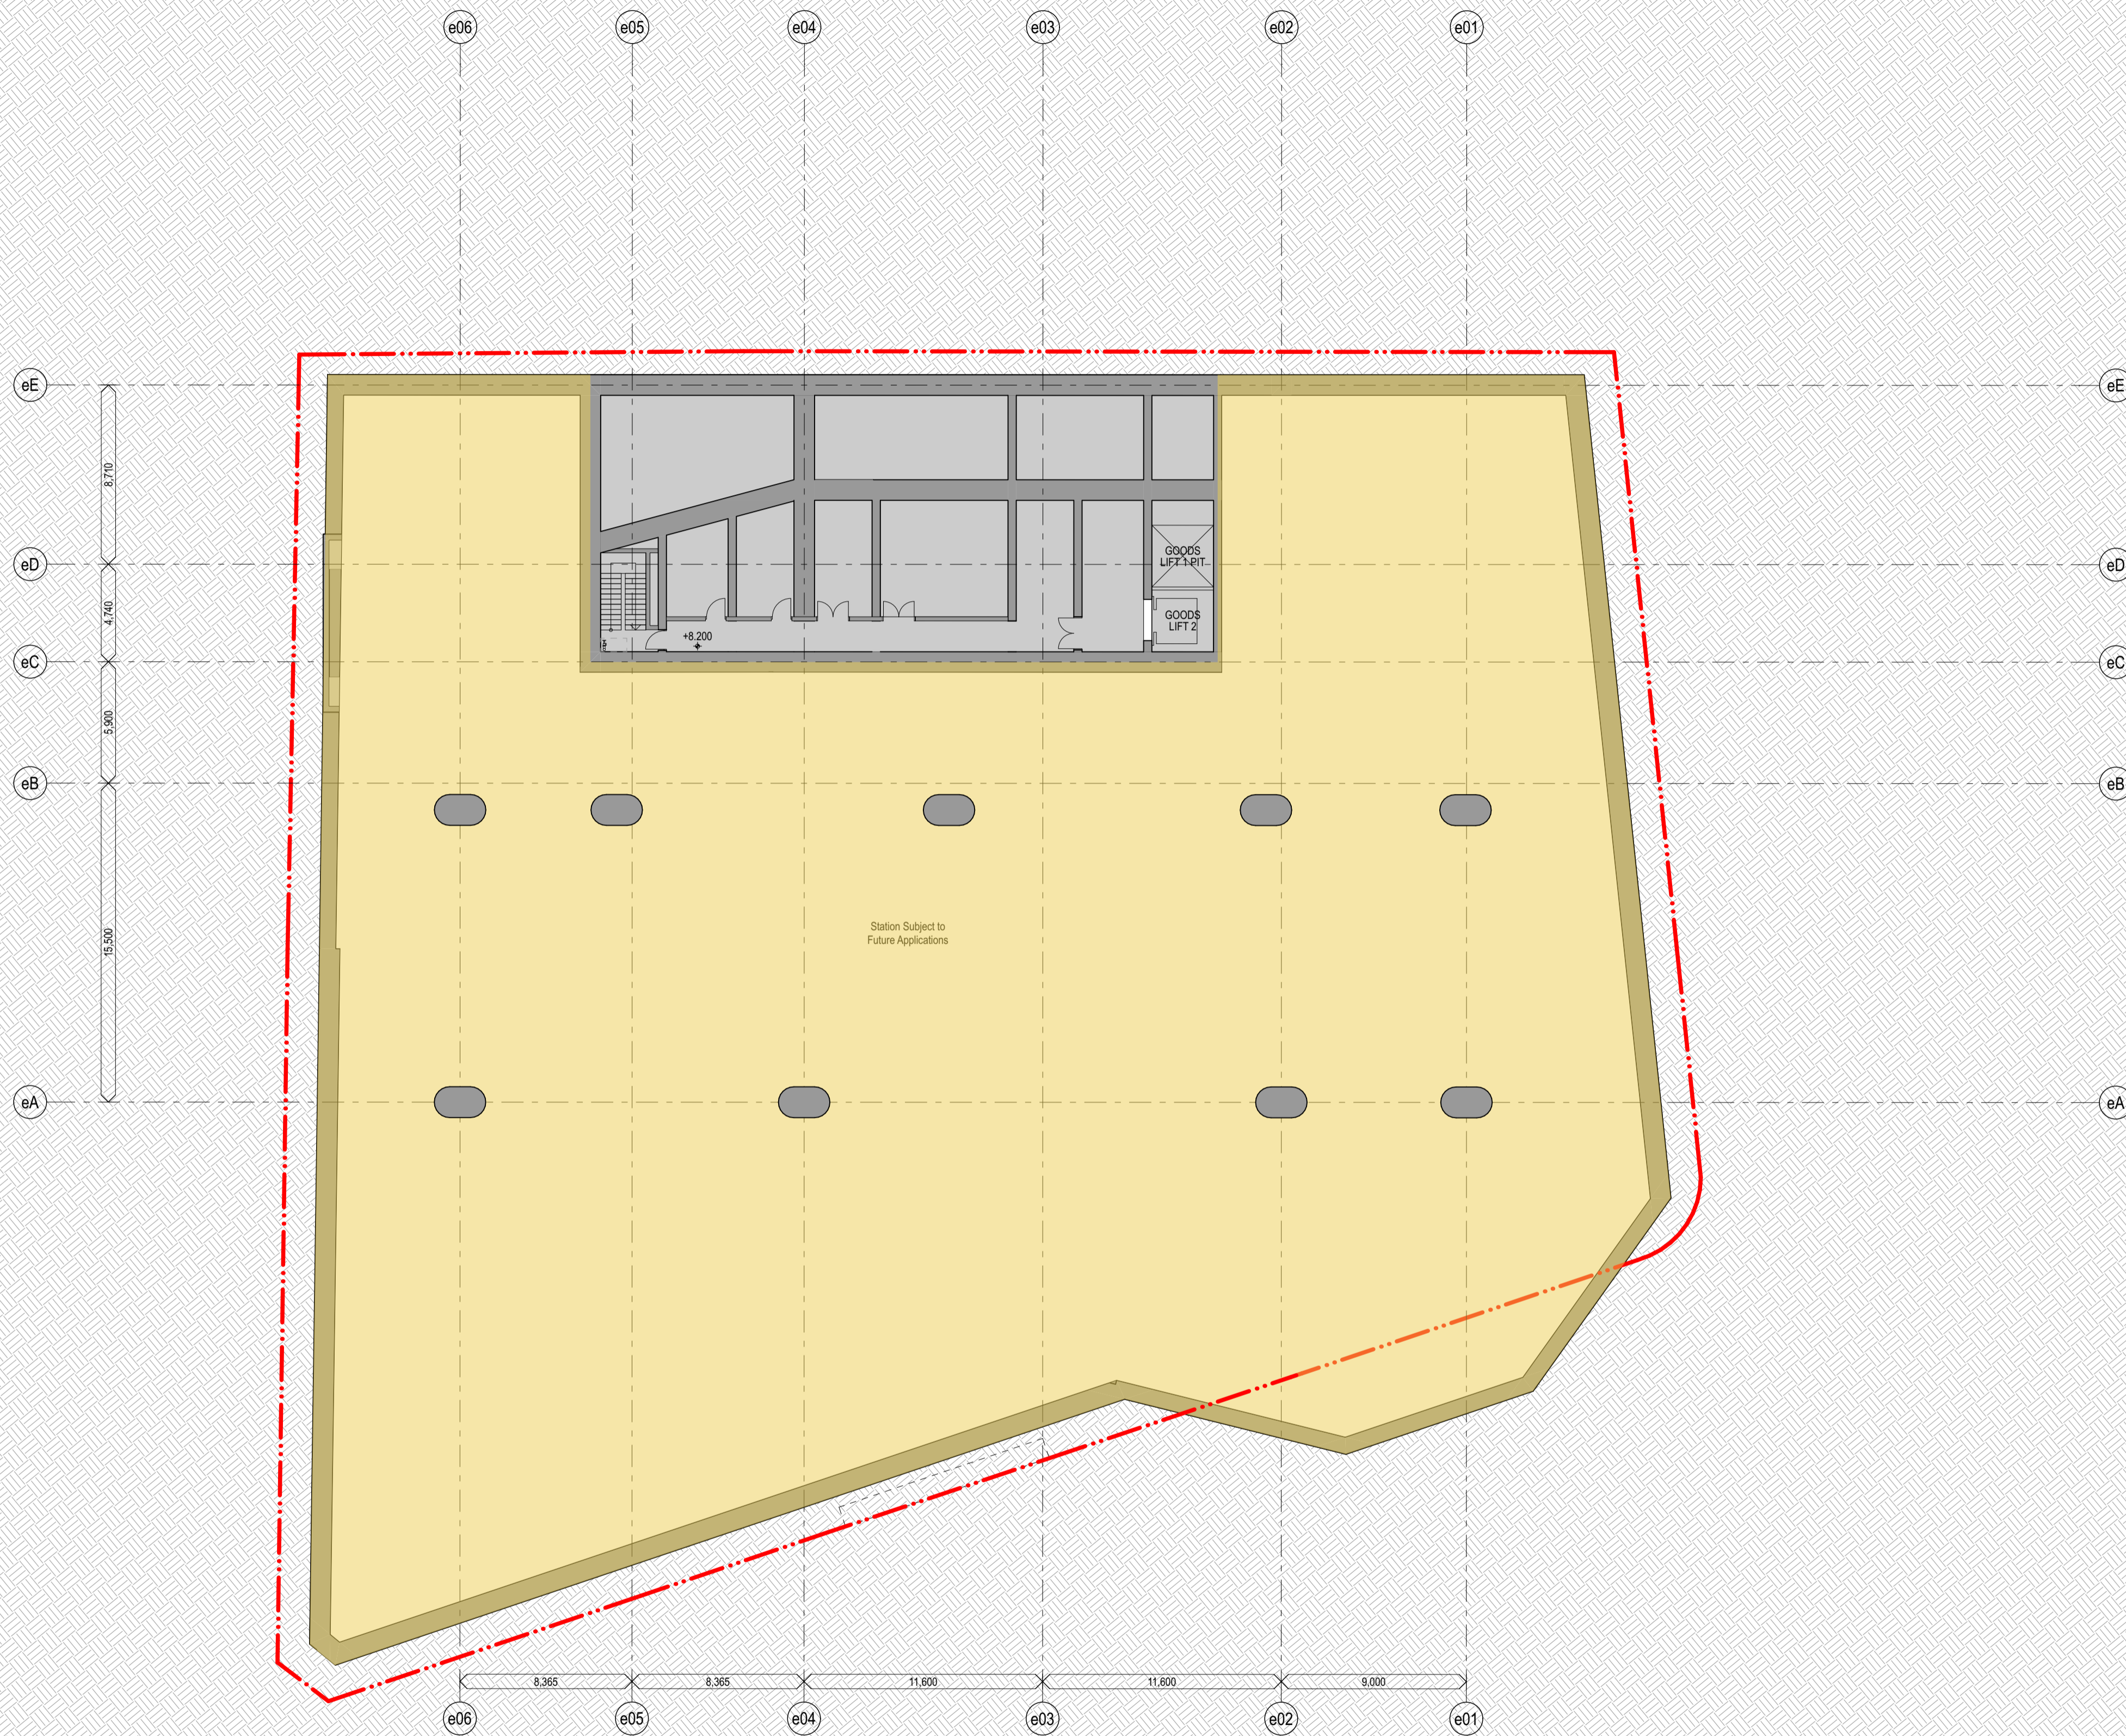

name	date	rev
KC	11/21/2022	02
chik		

Hunter Street Station - East
CBDN
SYDNEY NSW 2000

GA Floor Plans Scale
East - Basement 1 1:200 @ A1

Project Code First Issued
MOSD 21/12/2021


Sheet No. Rev
PP_E_1201 02



- General notes**
- All dimensions and existing conditions shall be checked and verified by the contractor before proceeding with the work.
 - All levels relative to 'Australian Height Datum'.
 - Do not scale drawings.
 - Use figured dimensions only.

Legend

- OSD CONCEPT SSDA INCLUDES OSD AREAS INSIDE THE 'SHELL' BELOW GROUND AND IN PODIUM LEVELS
- HUNTER STREET EAST METRO STATION CSI

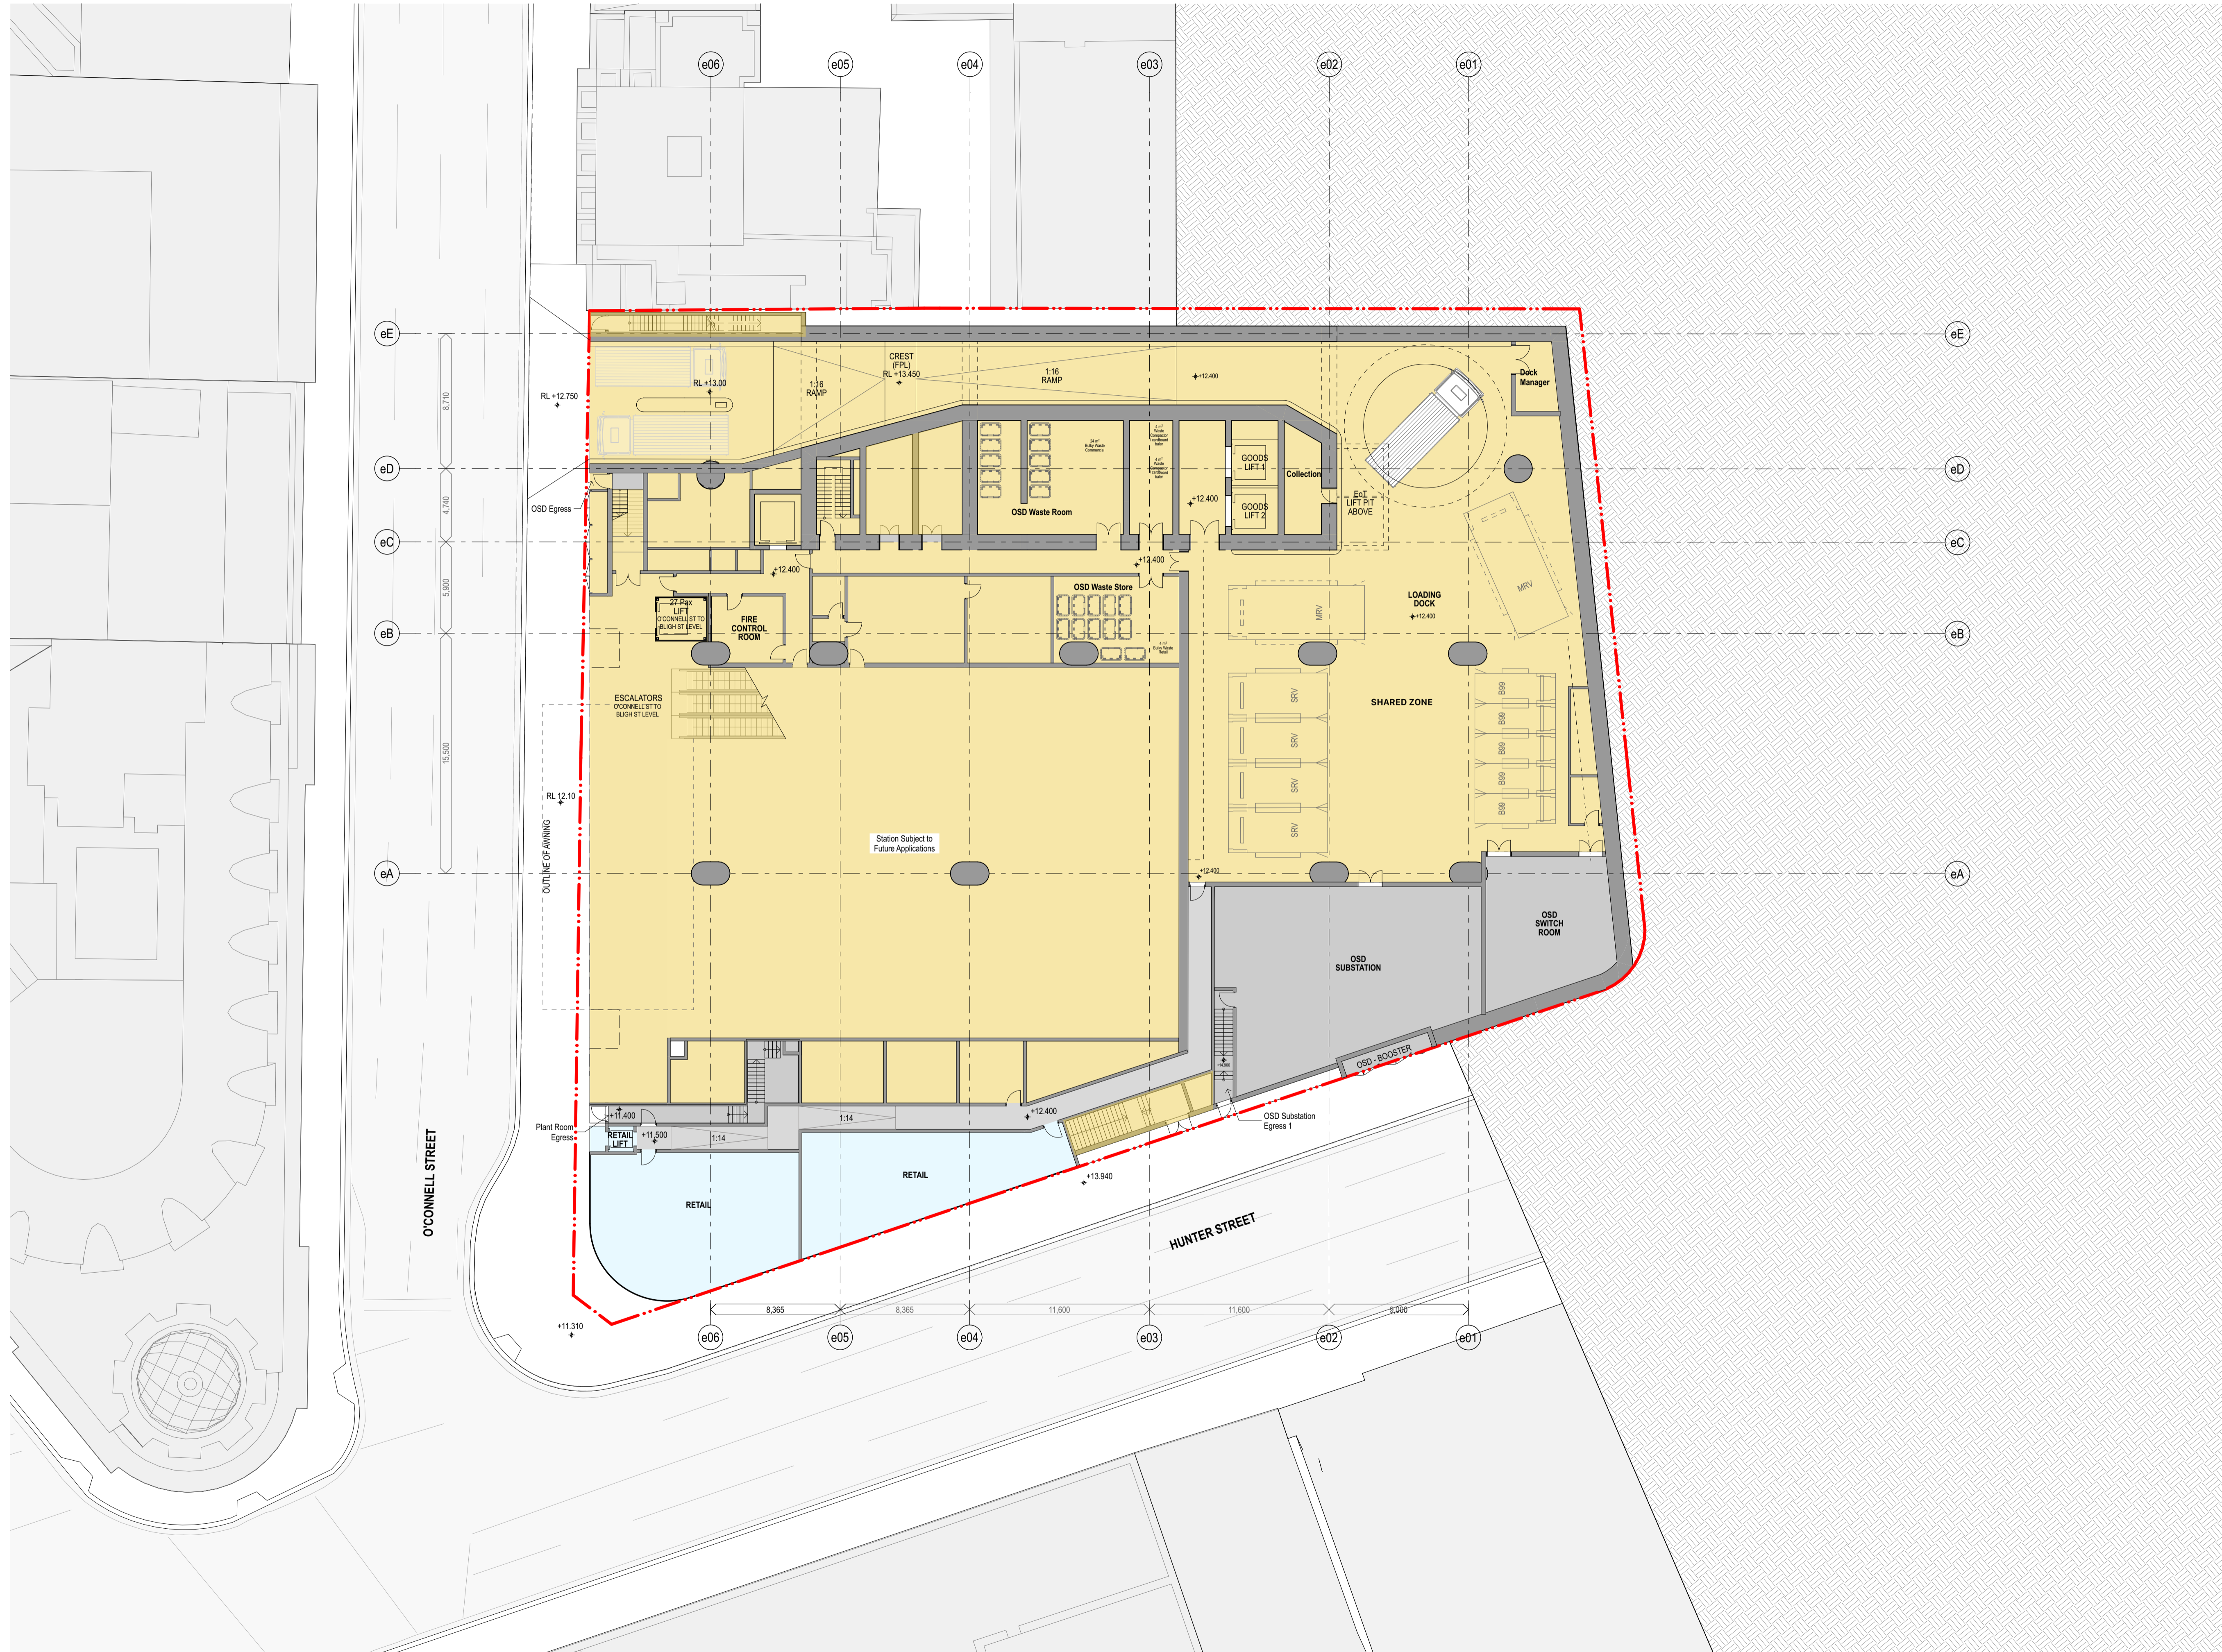

chk	by	name	date	rev

Hunter Street Station - East
CBDN
SYDNEY NSW 2000

GA Floor Plans **Scale**
East - O'Connell Street - Ground 1:200 @ A1
Floor

Project Code **First Issued**
MOSD 2/9/2021

Sheet No. **Rev**
PP_E_1202 02




General notes

- All dimensions and existing conditions shall be checked and verified by the contractor before proceeding with the work.
- All levels relative to 'Australian Height Datum'.
- Do not scale drawings.
- Use figured dimensions only.

Legend

- OSD CONCEPT SSDA INCLUDES OSD AREAS INSIDE THE CSSI 'SHELL' BELOW GROUND AND IN PODIUM LEVELS
- HUNTER STREET EAST METRO STATION CSSI
- PLANT AND VERTICAL TRANSPORTATION

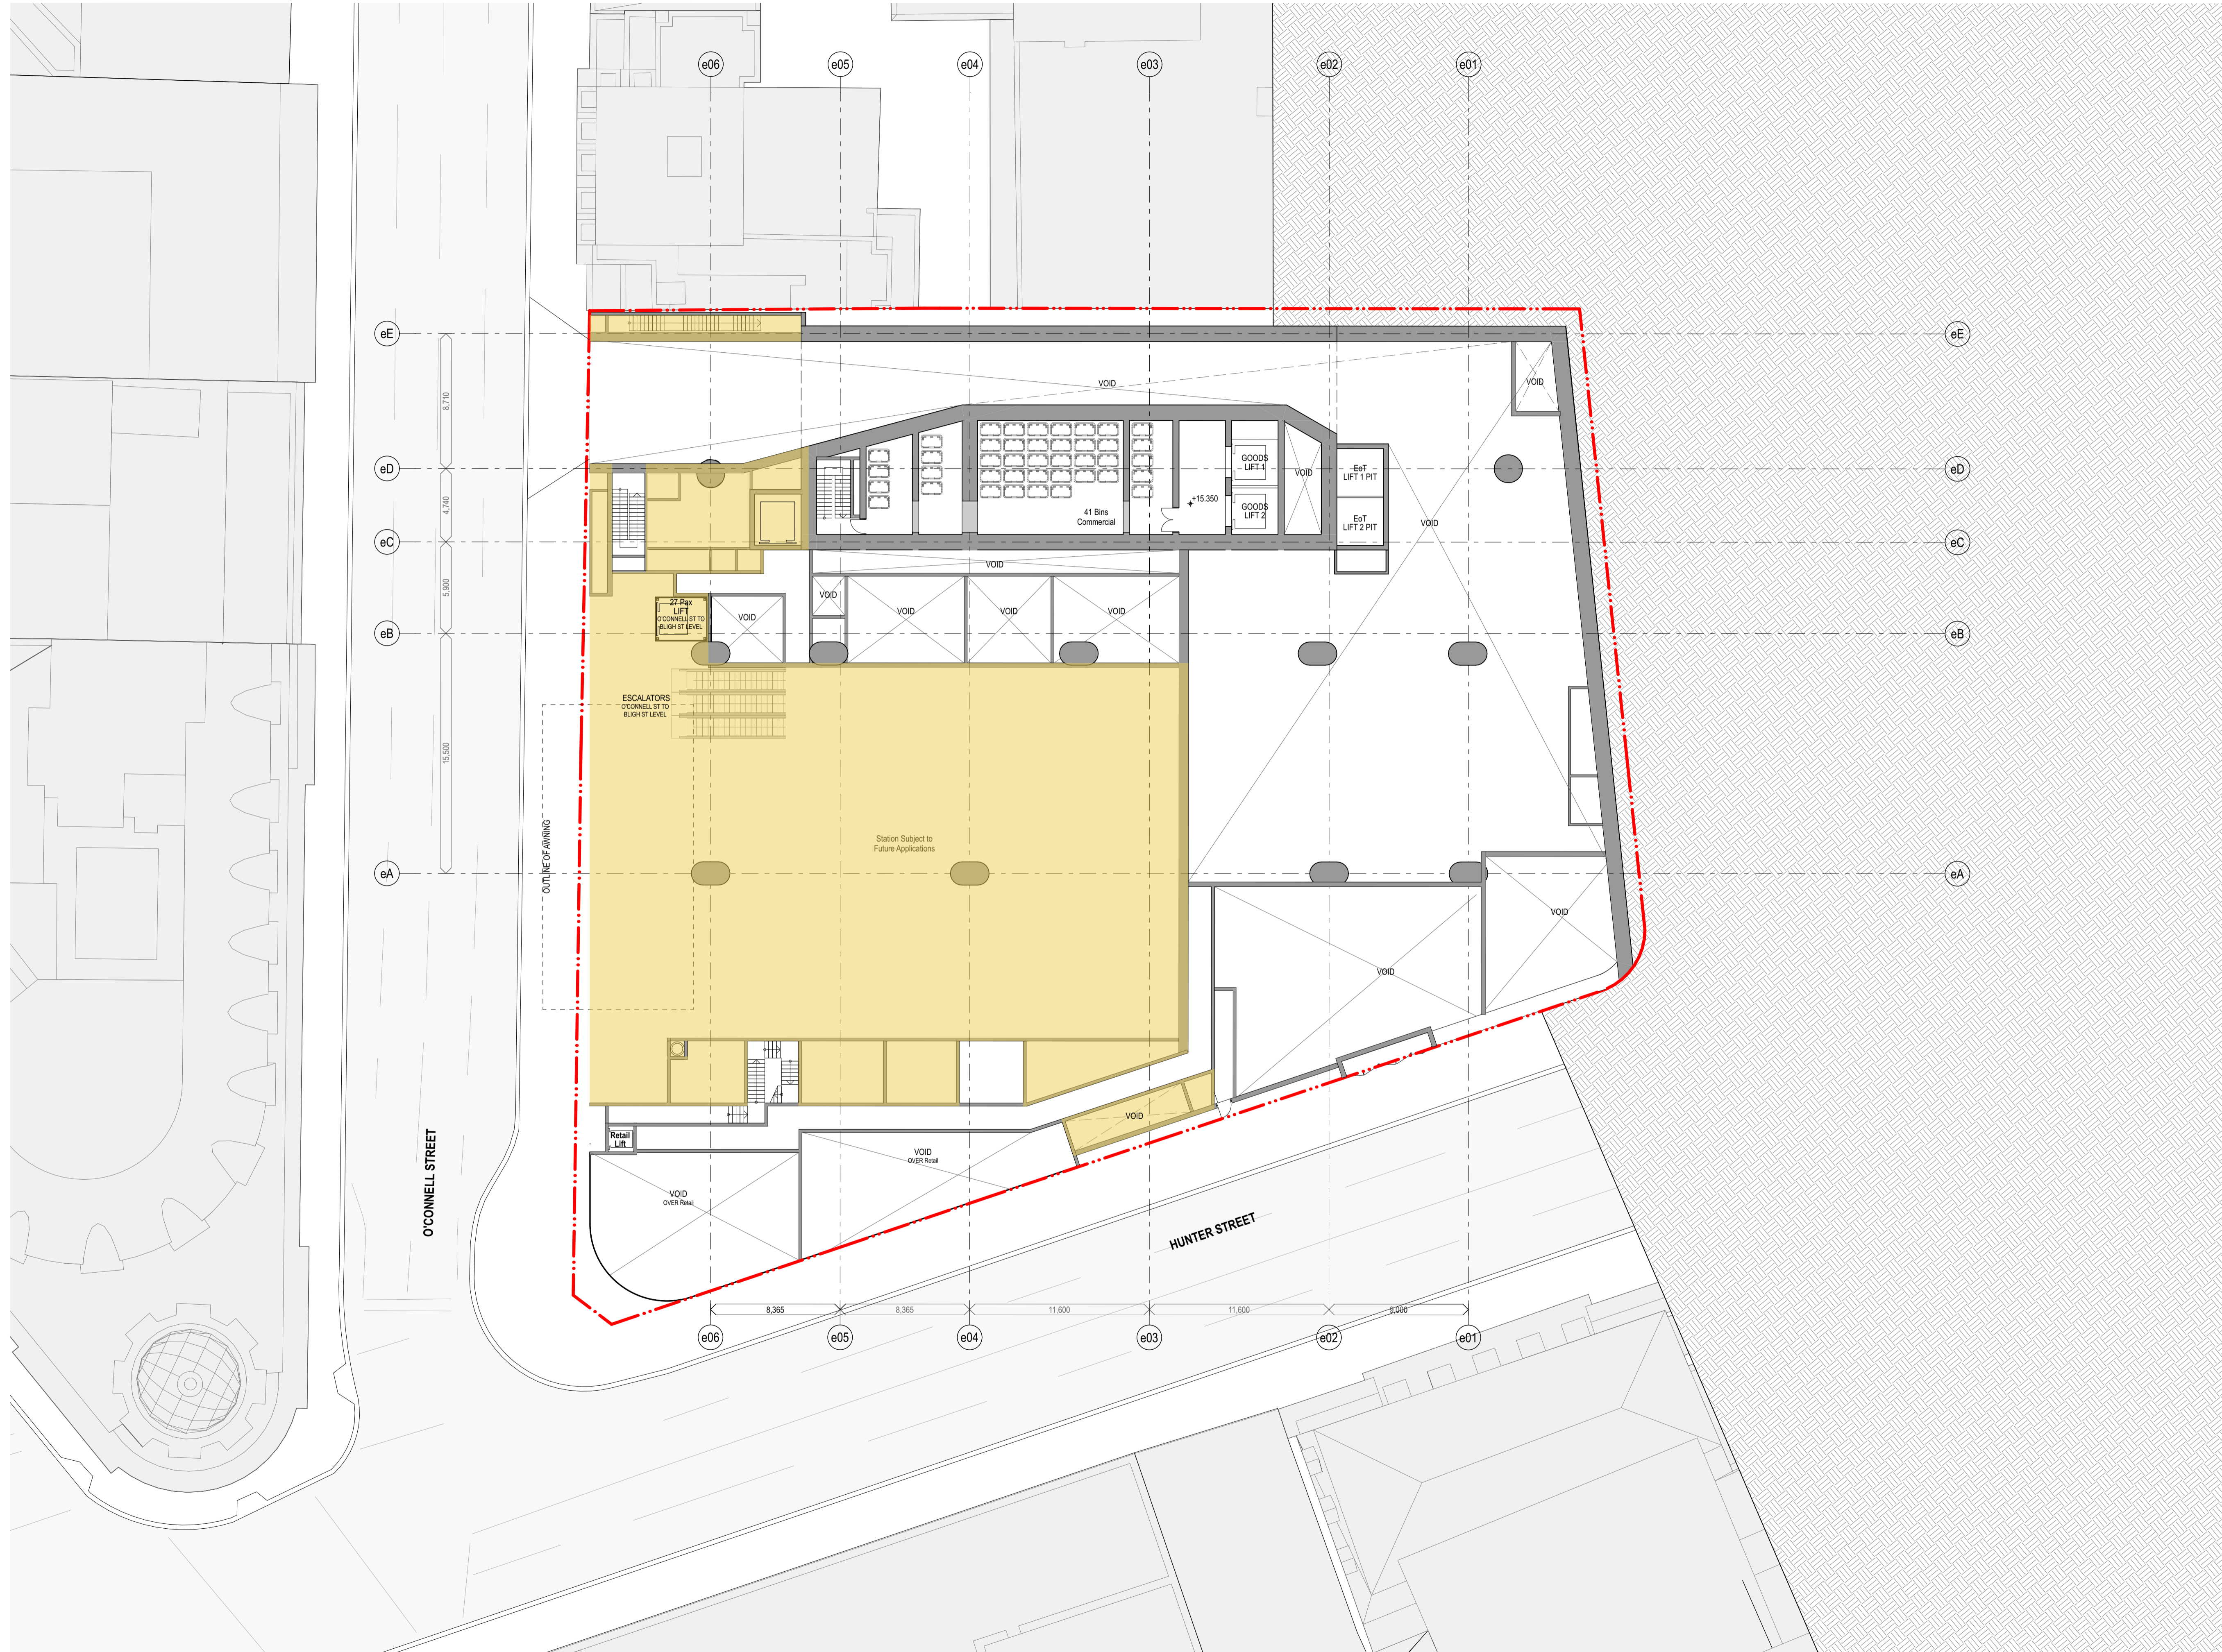

KC	For Approval	11/3/2022	02
chk	by	name	date

Hunter Street Station - East
CBDN
SYDNEY NSW 2000

GA Floor Plans **Scale**
East - O'Connell Street - Ground 1:200 @ A1
Mezzanine


Project Code **First Issued**
MOSD 21/12/2021

Sheet No. **Rev**
PP_E_1203 02

- General notes**
- All dimensions and existing conditions shall be checked and verified by the contractor before proceeding with the work.
 - All levels relative to 'Australian Height Datum'.
 - Do not scale drawings.
 - Use figured dimensions only.

Legend

- OSD CONCEPT SSDA INCLUDES OSD AREAS INSIDE THE CSSI 'SHELL' BELOW GROUND AND IN PODIUM LEVELS
- HUNTER STREET EAST METRO STATION CSSI
- PLANT AND VERTICAL TRANSPORTATION

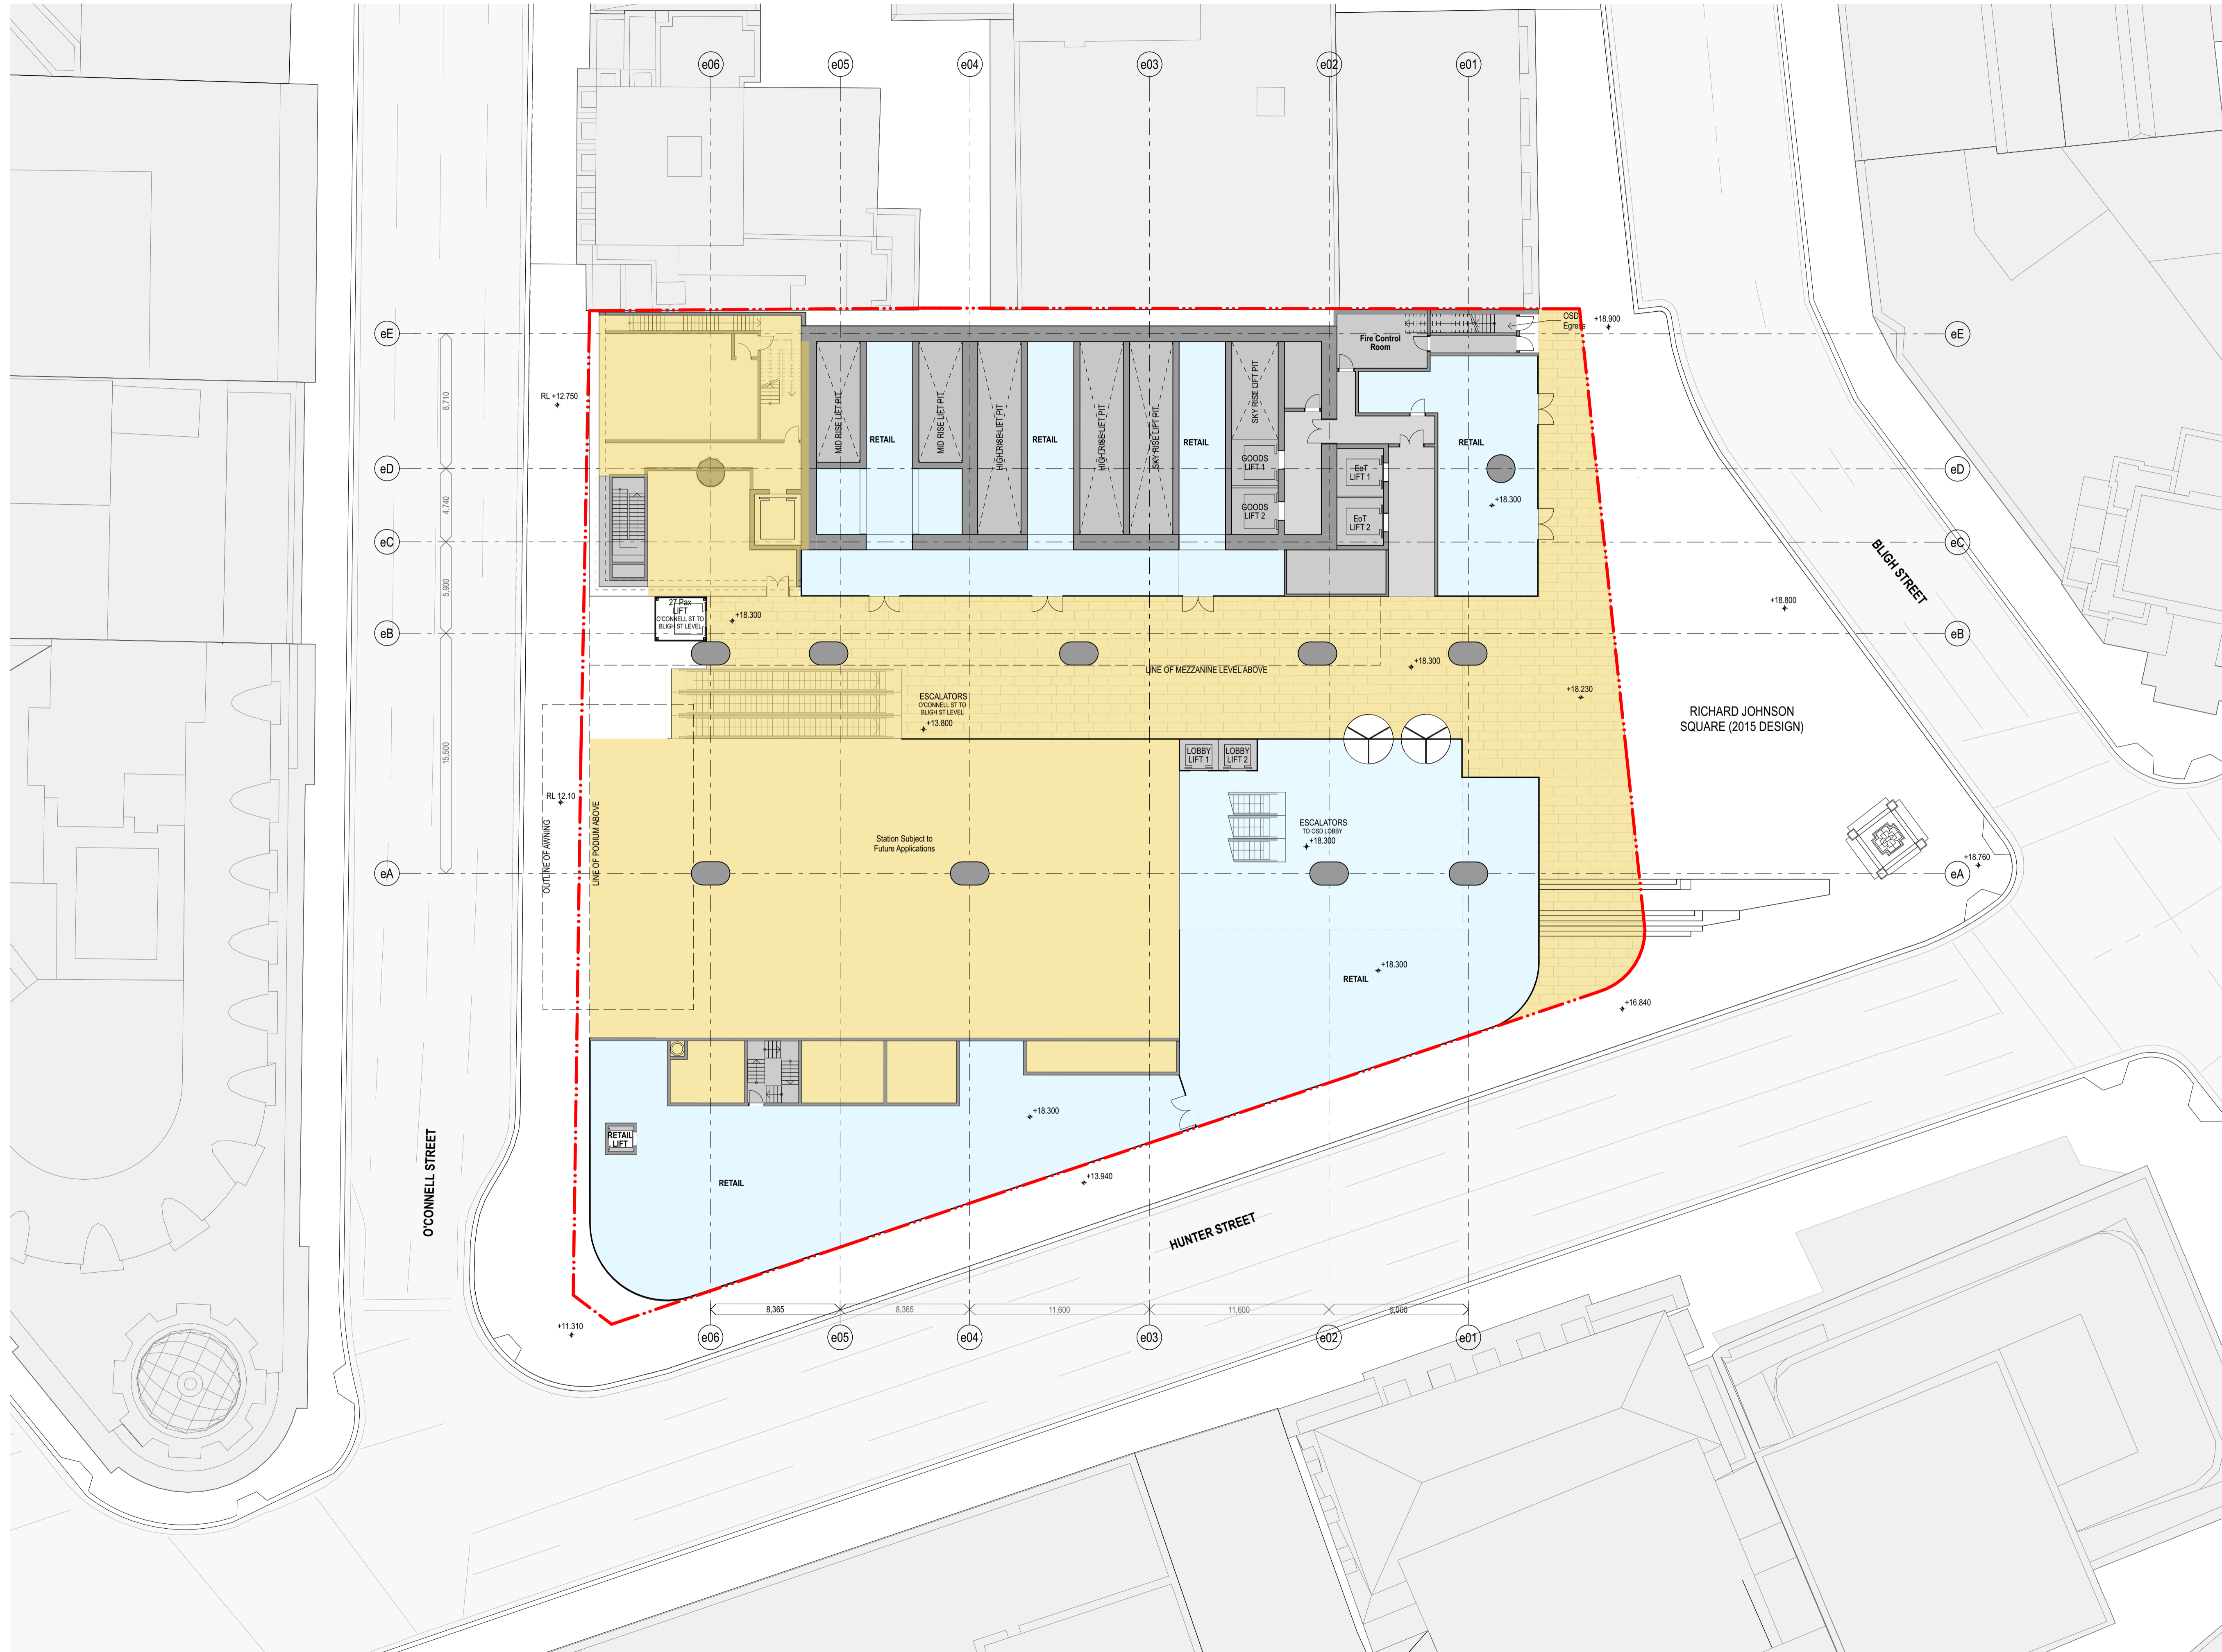

chk	by	name	date	rev

Hunter Street Station - East
CBDN
SYDNEY NSW 2000

GA Floor Plans **Scale**
East - Bligh Street - Ground Floor 1:200 @ A1

Project Code **First Issued**
MOSD 21/12/2021


Sheet No. **Rev**
PP_E_1204 05



- General notes**
- All dimensions and existing conditions shall be checked and verified by the contractor before proceeding with the work.
 - All levels relative to 'Australian Height Datum'.
 - Do not scale drawings.
 - Use figured dimensions only.

Legend

- OSD CONCEPT SSDA INCLUDES OSD AREAS INSIDE THE CSSI 'SHELL' BELOW GROUND AND IN PODIUM LEVELS
- HUNTER STREET EAST METRO STATION CSSI
- PLANT AND VERTICAL TRANSPORTATION

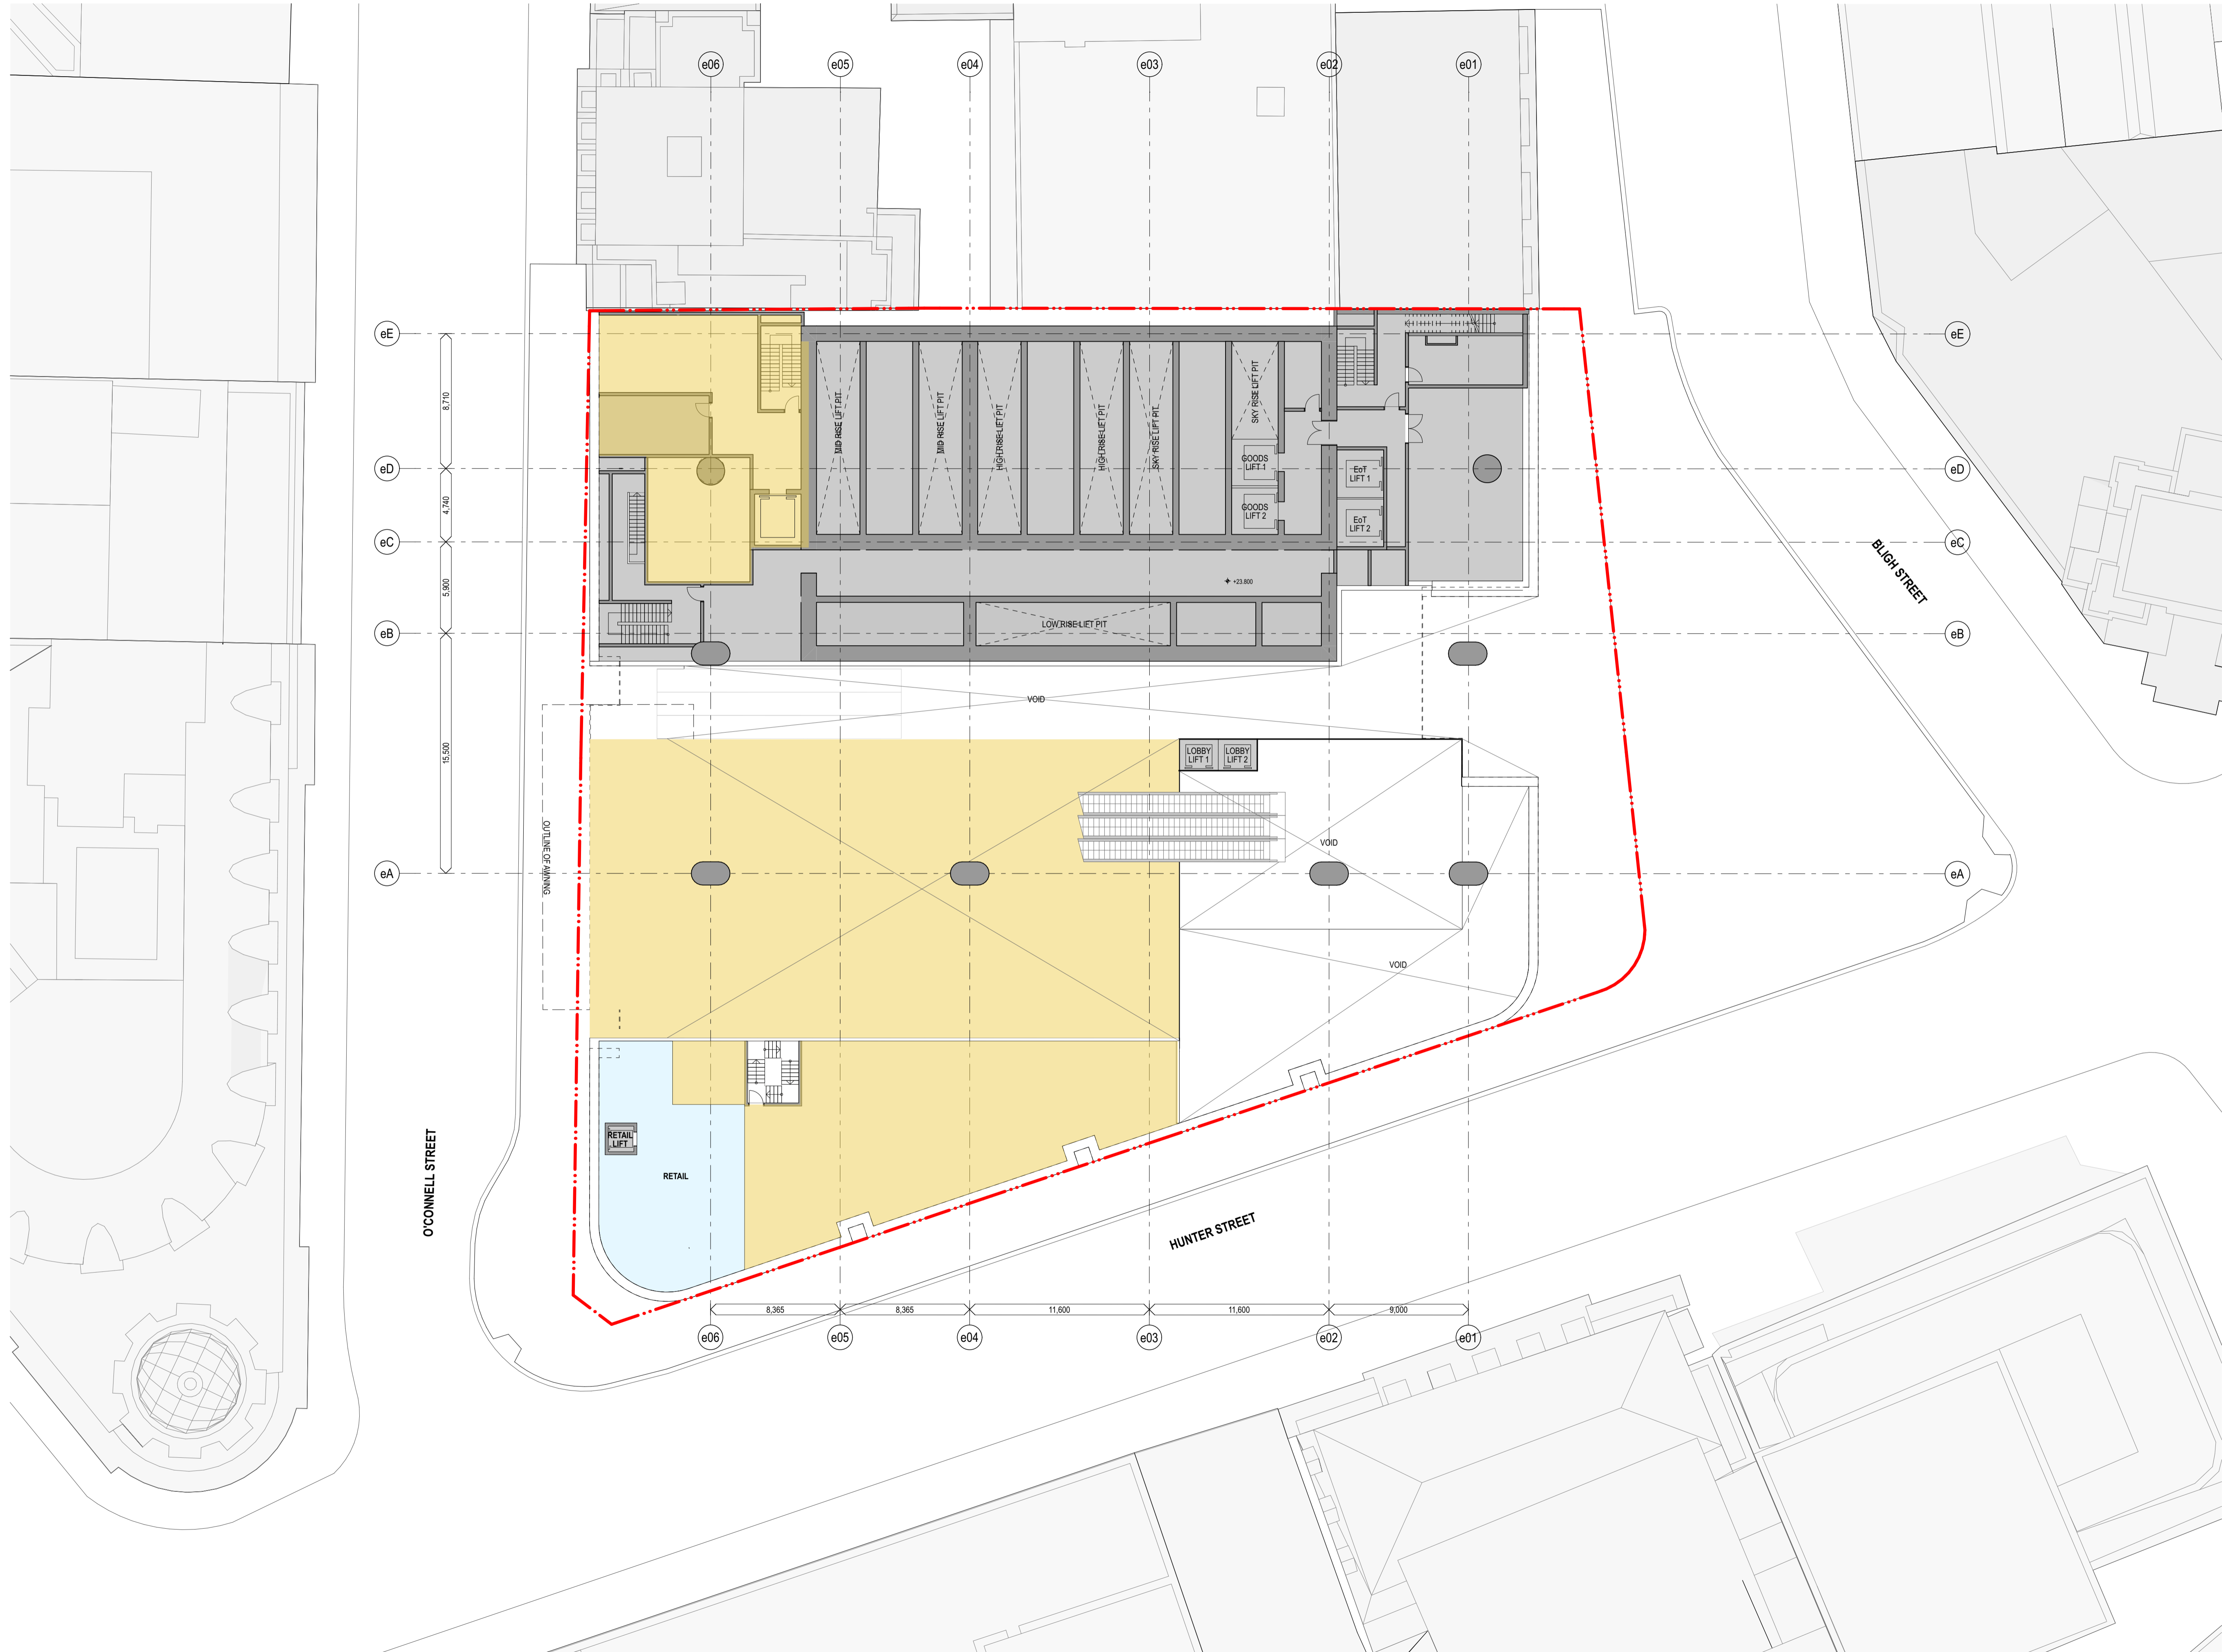

CHK	BY	NAME	DATE	REV
HC			11/31/2022	02

Hunter Street Station - East
CBDN
SYDNEY NSW 2000

GA Floor Plans Scale
East - Blyth Street - Ground 1:200 @ A1
Mezzanine

Project Code First Issued
MOSD 21/12/2021

Sheet No. Rev
PP_E_1205 02




General notes

- All dimensions and existing conditions shall be checked and verified by the contractor before proceeding with the work.
- All levels relative to 'Australian Height Datum'.
- Do not scale drawings.
- Use figured dimensions only.

Legend

- OSD CONCEPT SSDA INCLUDES OSD AREAS INSIDE THE CSSI 'SHELL' BELOW GROUND AND IN PODIUM LEVELS
- HUNTER STREET EAST METRO STATION CSSI
- PLANT AND VERTICAL TRANSPORTATION

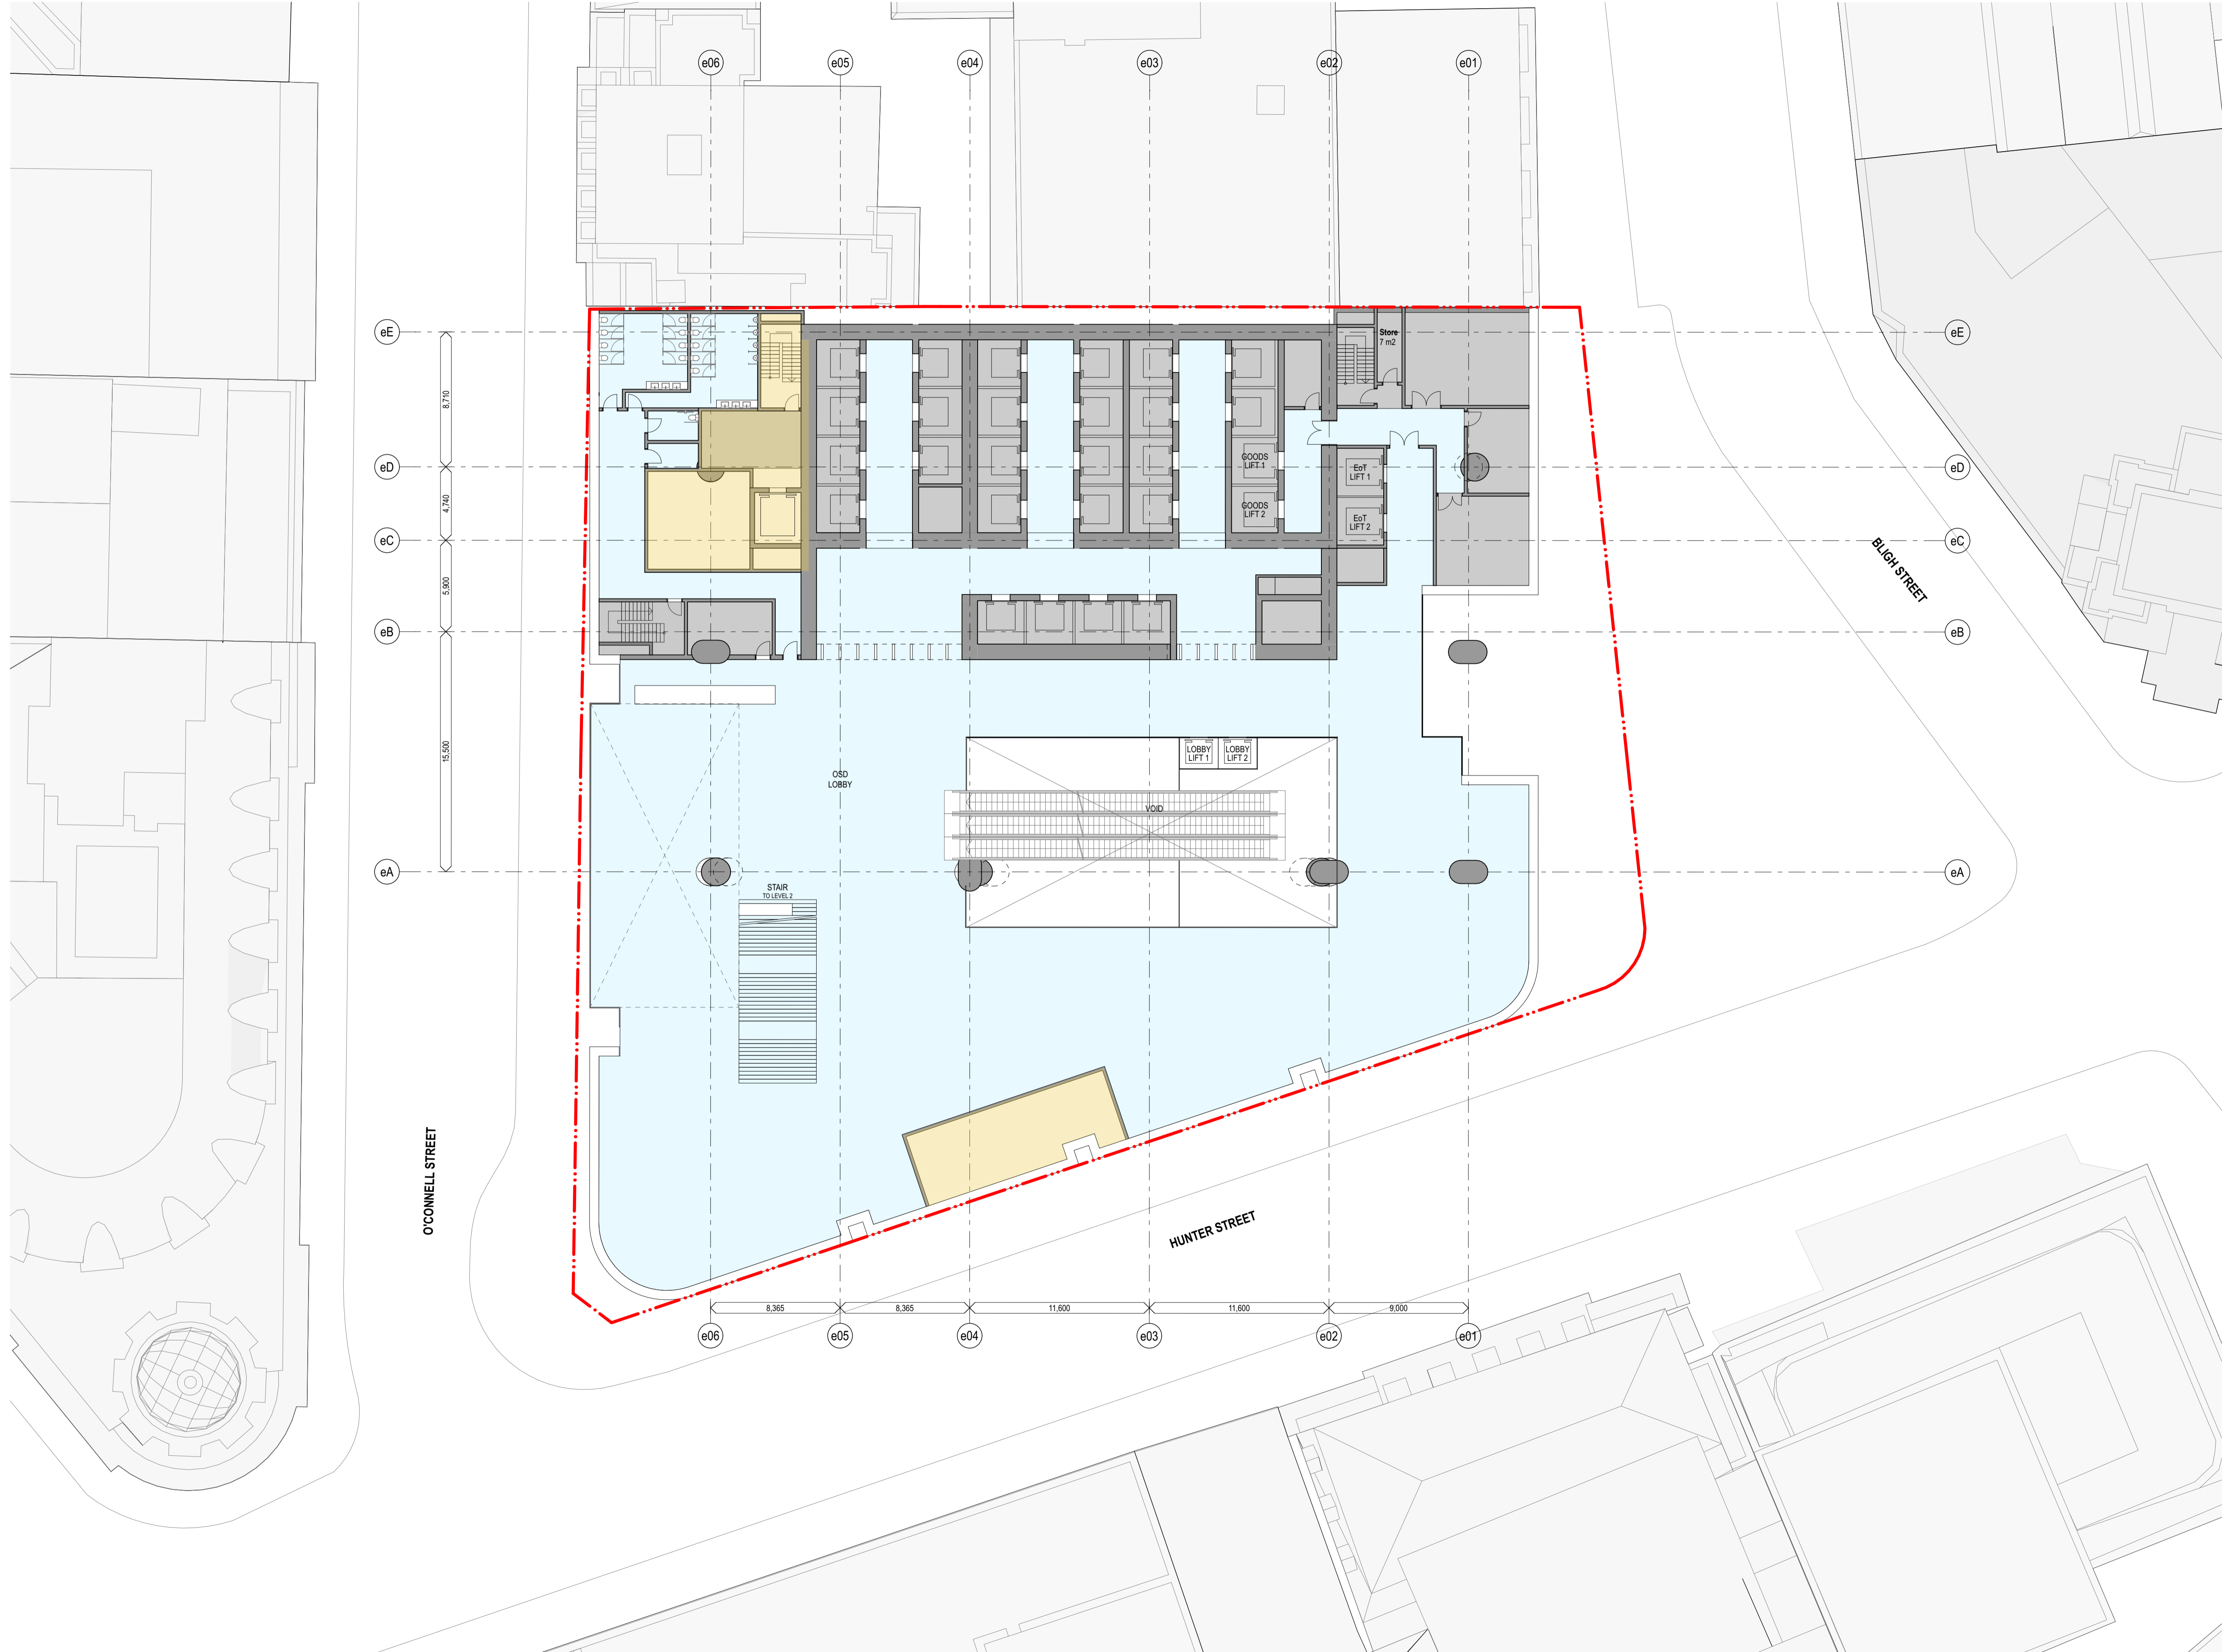

WC	For Approval	11/31/2022	02
chk	by	name	date
			rev

Hunter Street Station - East
CBDN
SYDNEY NSW 2000

GA Floor Plans **Scale**
East - Level 1 - Commercial Lobby 1:200 @ A1

Project Code **First Issued**
MOSD 21/12/2021

Sheet No. **Rev**
PP_E_1206 02




General notes

- All dimensions and existing conditions shall be checked and verified by the contractor before proceeding with the work.
- All levels relative to 'Australian Height Datum'.
- Do not scale drawings.
- Use figured dimensions only.

Legend

- OSD CONCEPT SSDA INCLUDES OSD AREAS INSIDE THE CSSI 'SHELL' BELOW GROUND AND IN PODIUM LEVELS
- HUNTER STREET EAST METRO STATION CSSI
- PLANT AND VERTICAL TRANSPORTATION

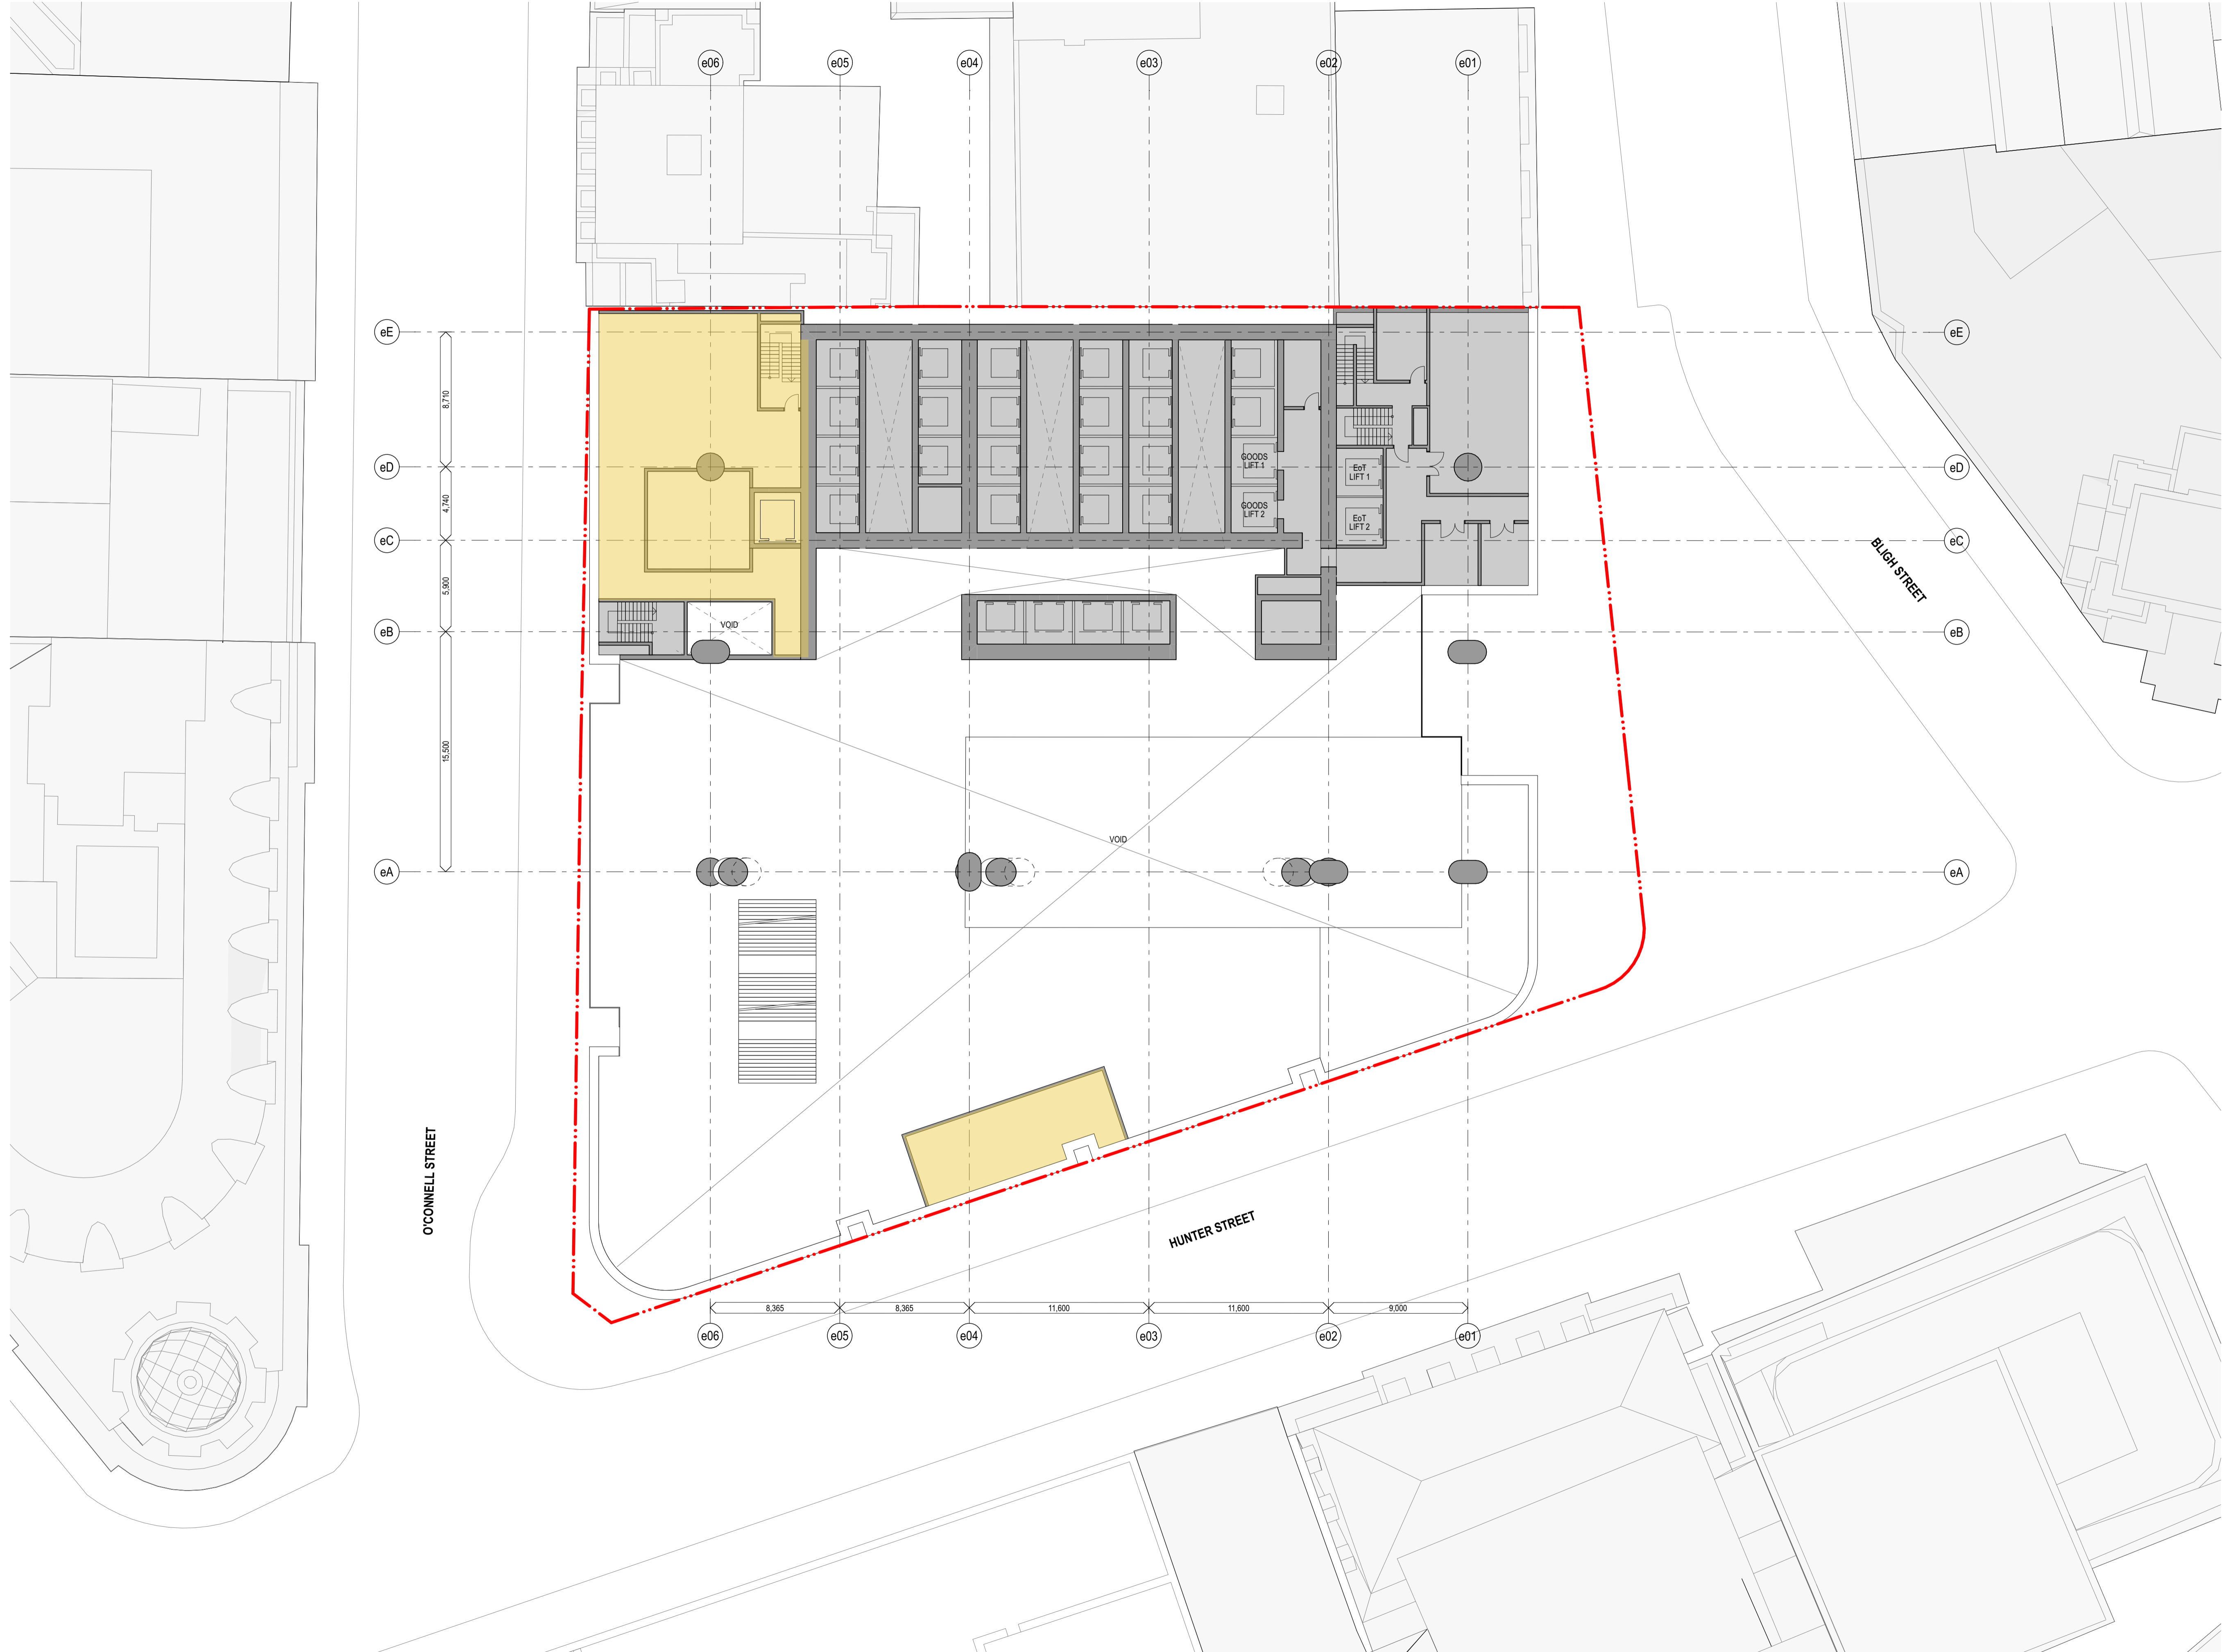

WC	For Approval	11/31/2022	02
chk	by	name	date
			rev

Hunter Street Station - East
CBDN
SYDNEY NSW 2000

GA Floor Plans **Scale**
East - Level 1 Mezzanine 1:200 @ A1

Project Code **First Issued**
MOSD 21/12/2021

Sheet No. **Rev**
PP_E_1207 02




General notes

- All dimensions and existing conditions shall be checked and verified by the contractor before proceeding with the work.
- All levels relative to 'Australian Height Datum'.
- Do not scale drawings.
- Use figured dimensions only.

Legend

- OSD CONCEPT SSDA INCLUDES OSD AREAS INSIDE THE CSSI 'SHELL' BELOW GROUND AND IN PODIUM LEVELS
- HUNTER STREET EAST METRO STATION CSSI
- PLANT AND VERTICAL TRANSPORTATION

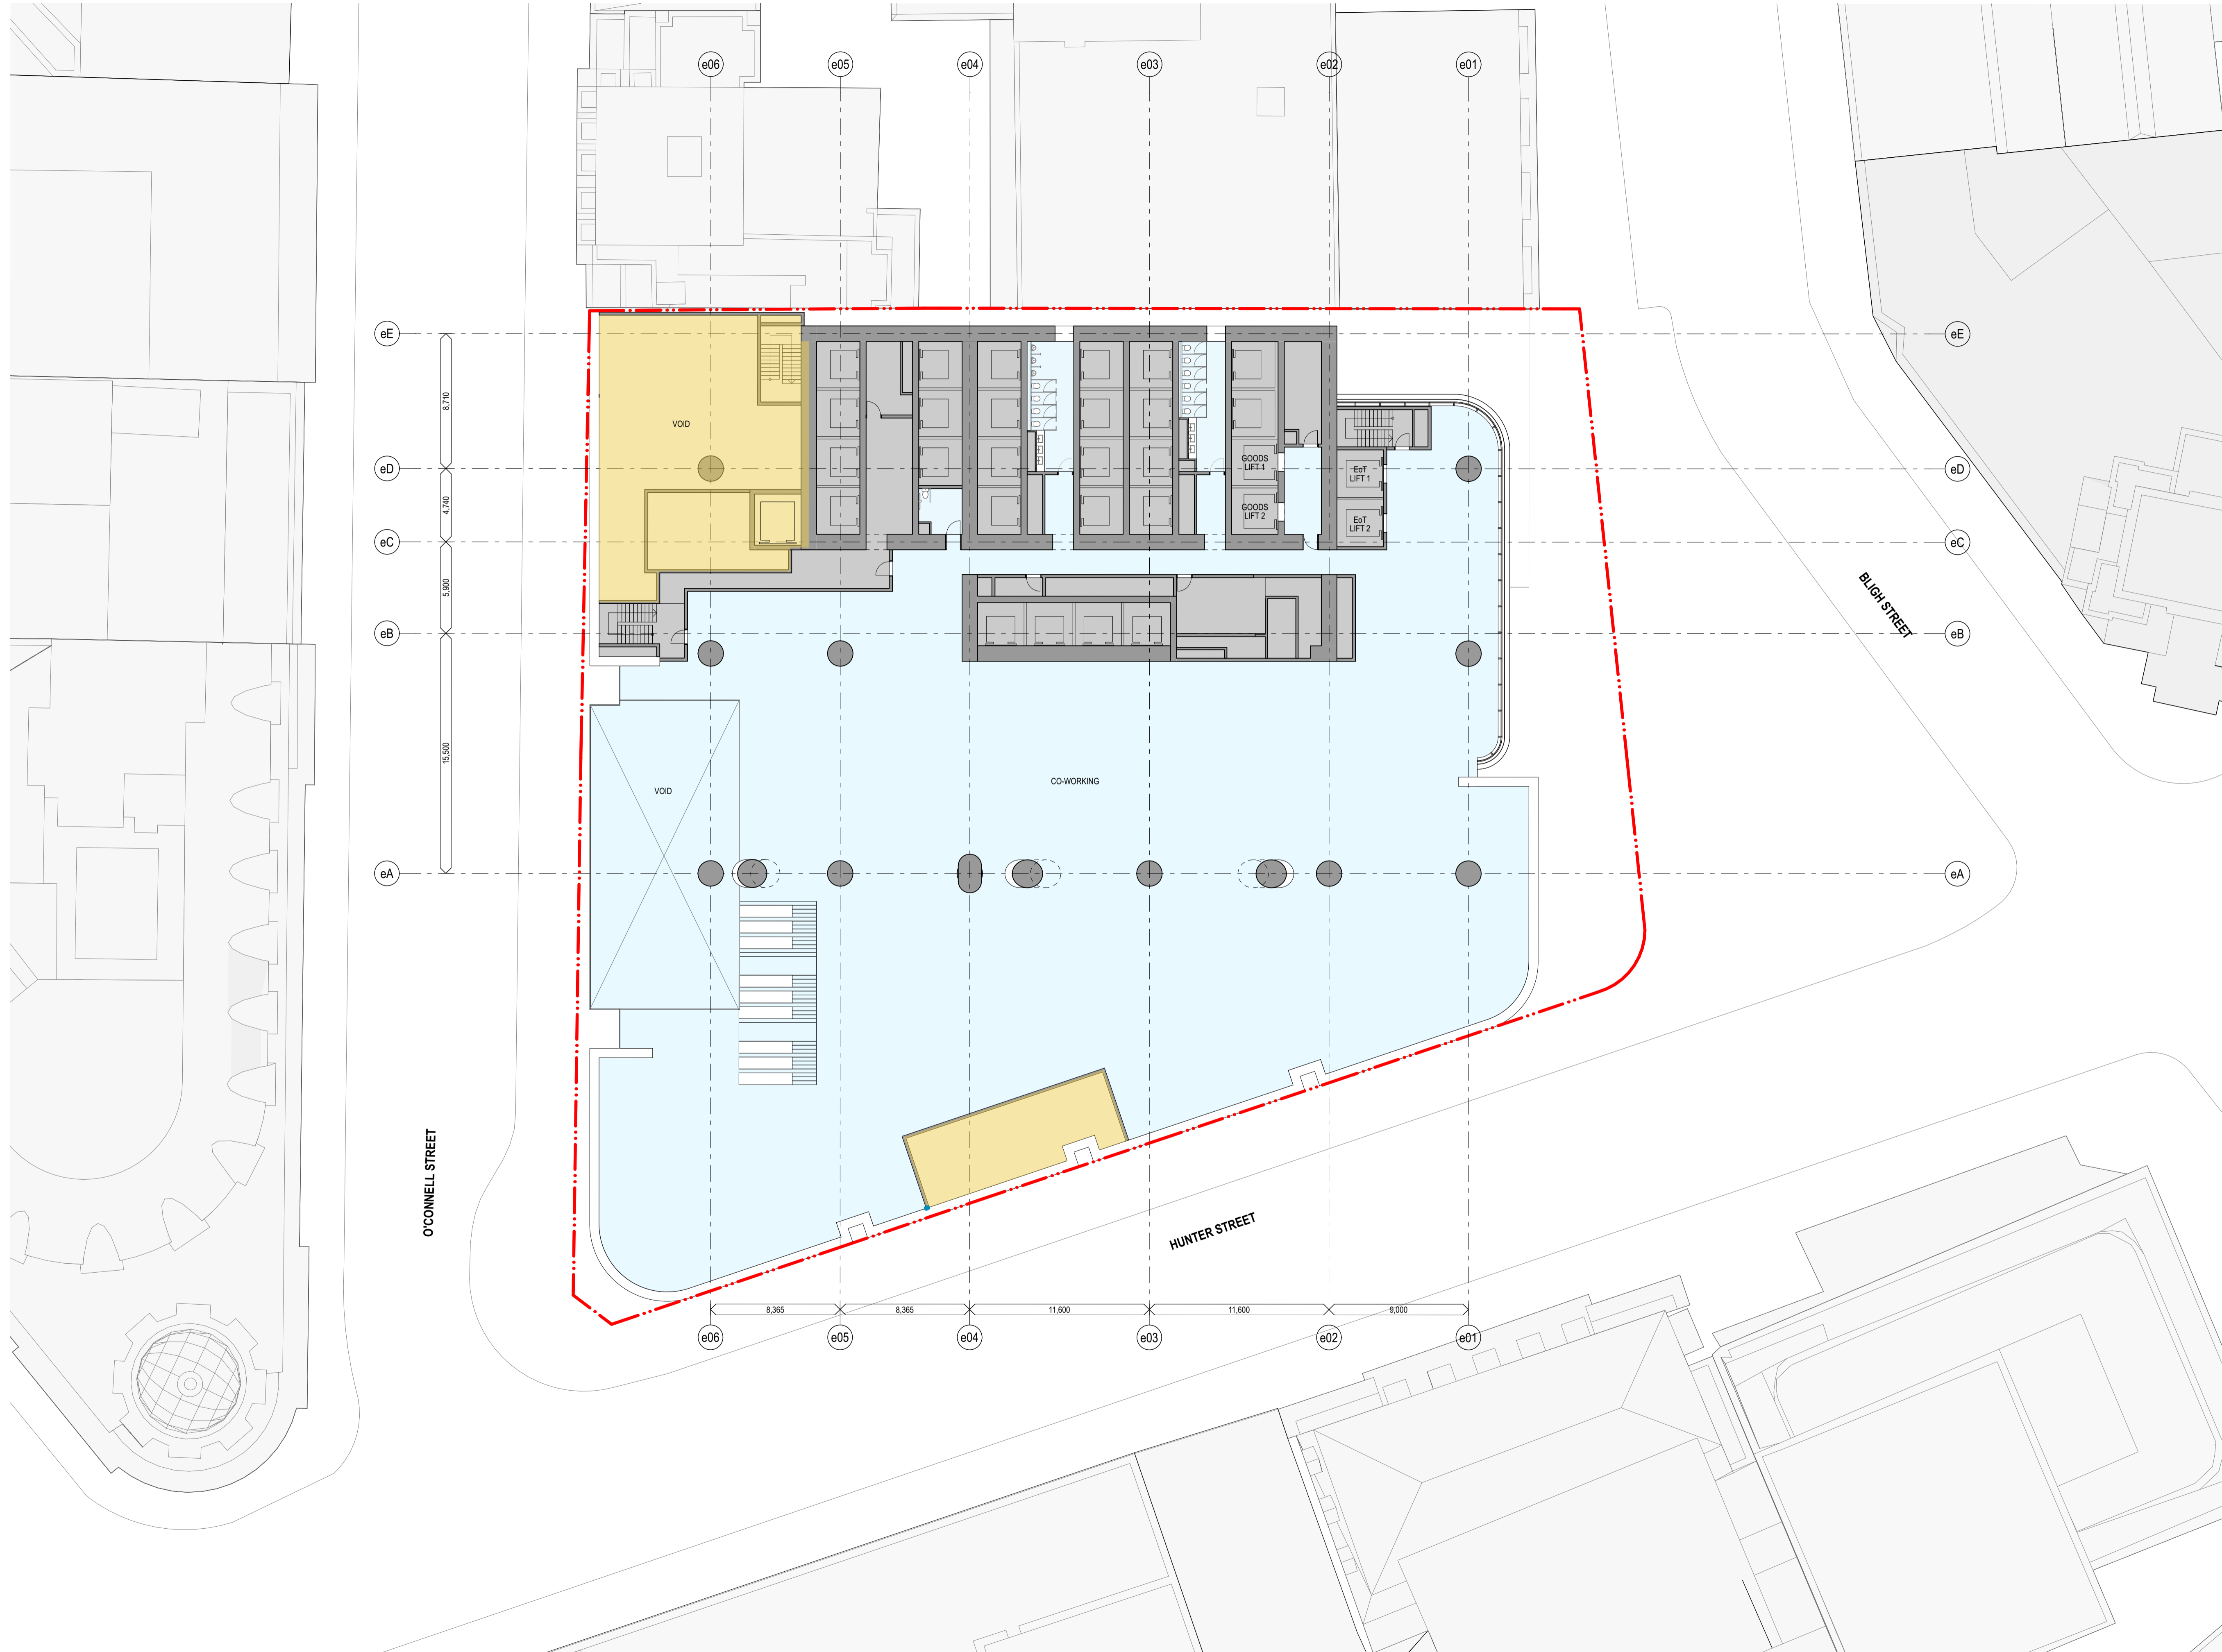

WC	For Approval	11/31/2022	02
chk	by	name	date
			rev

Hunter Street Station - East
CBDN
SYDNEY NSW 2000

GA Floor Plans **Scale**
East - Level 2 - Coworking 1:200 @ A1

Project Code **First Issued**
MOSD 21/12/2021

Sheet No. **Rev**
PP_E_1208 02




General notes

- All dimensions and existing conditions shall be checked and verified by the contractor before proceeding with the work.
- All levels relative to 'Australian Height Datum'.
- Do not scale drawings.
- Use figured dimensions only.

Legend

- OSD CONCEPT SSDA INCLUDES OSD AREAS INSIDE THE CSSI 'SHELL' BELOW GROUND AND IN PODIUM LEVELS
- HUNTER STREET EAST METRO STATION CSSI
- PLANT AND VERTICAL TRANSPORTATION

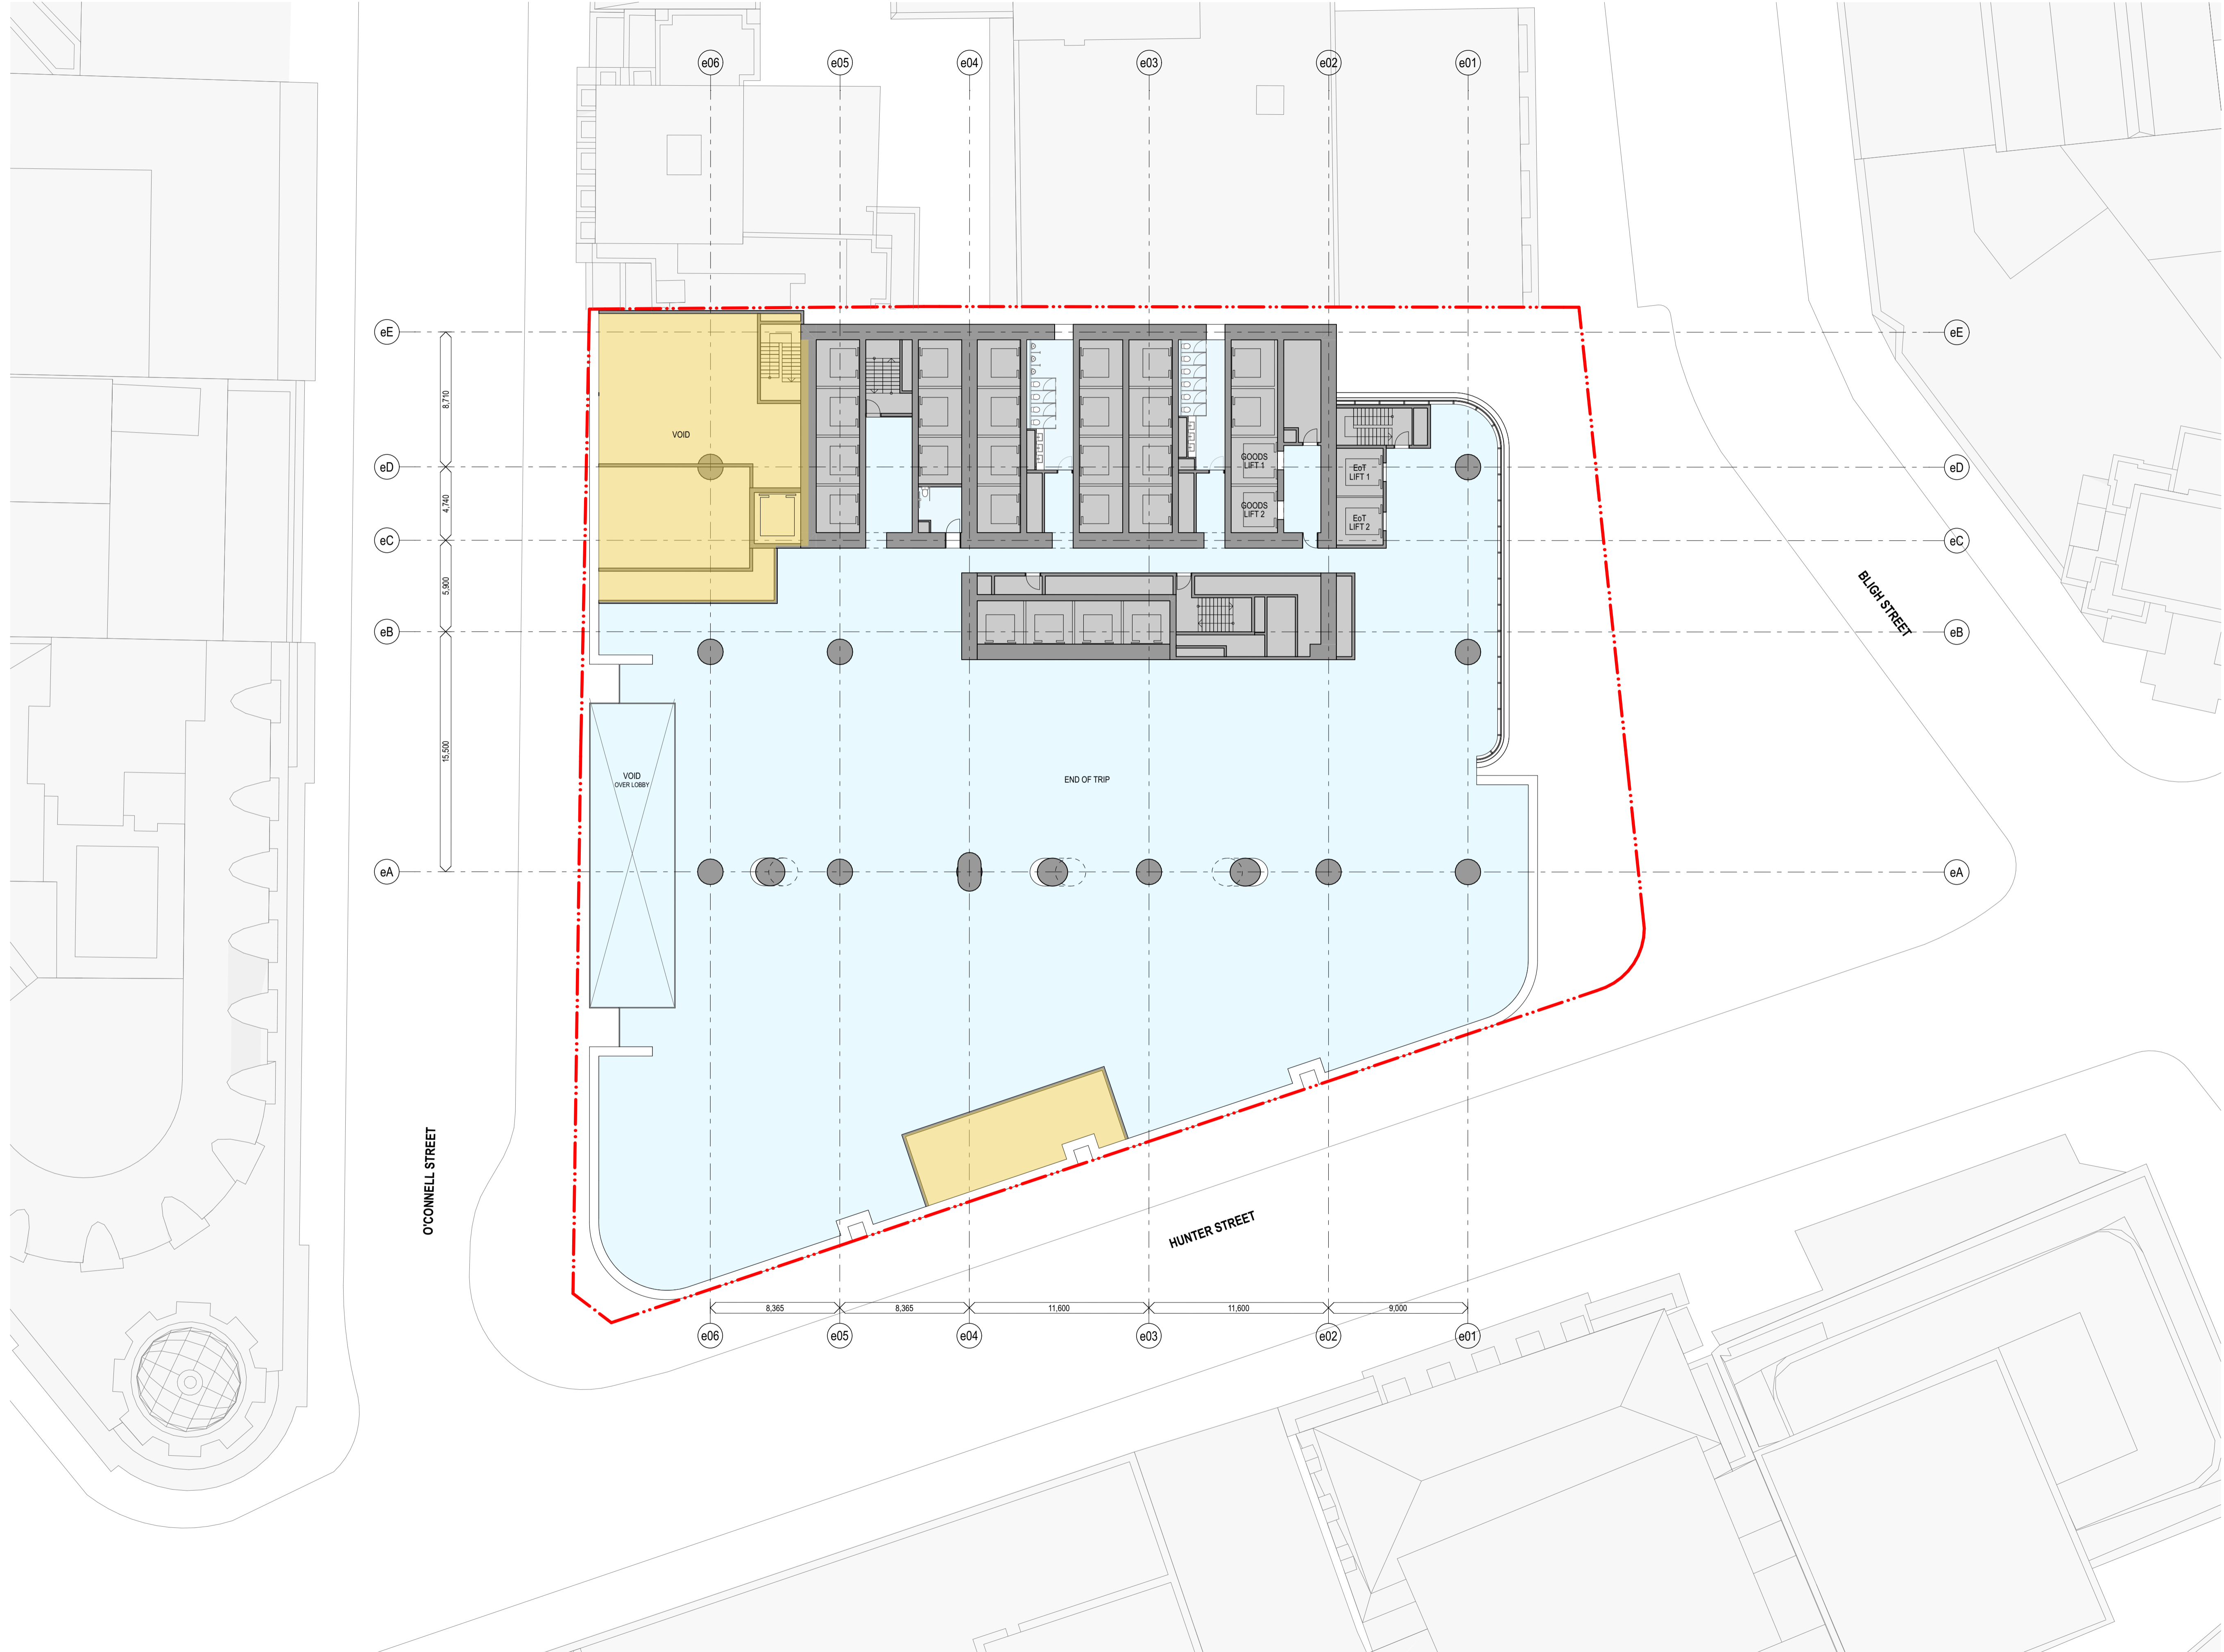

WC	For Approval	11/31/2022	02
chk	by	name	date
			rev

Hunter Street Station - East
CBDN
SYDNEY NSW 2000

GA Floor Plans **Scale**
East - Level 3 - EOT 1:200 @ A1

Project Code **First Issued**
MOSD 21/12/2021

Sheet No. **Rev**
PP_E_1209 02




General notes

- All dimensions and existing conditions shall be checked and verified by the contractor before proceeding with the work.
- All levels relative to 'Australian Height Datum'.
- Do not scale drawings.
- Use figured dimensions only.

Legend

- OSD CONCEPT SSDA INCLUDES OSD AREAS INSIDE THE CSSI 'SHELL' BELOW GROUND AND IN PODIUM LEVELS
- HUNTER STREET EAST METRO STATION CSSI
- PLANT AND VERTICAL TRANSPORTATION

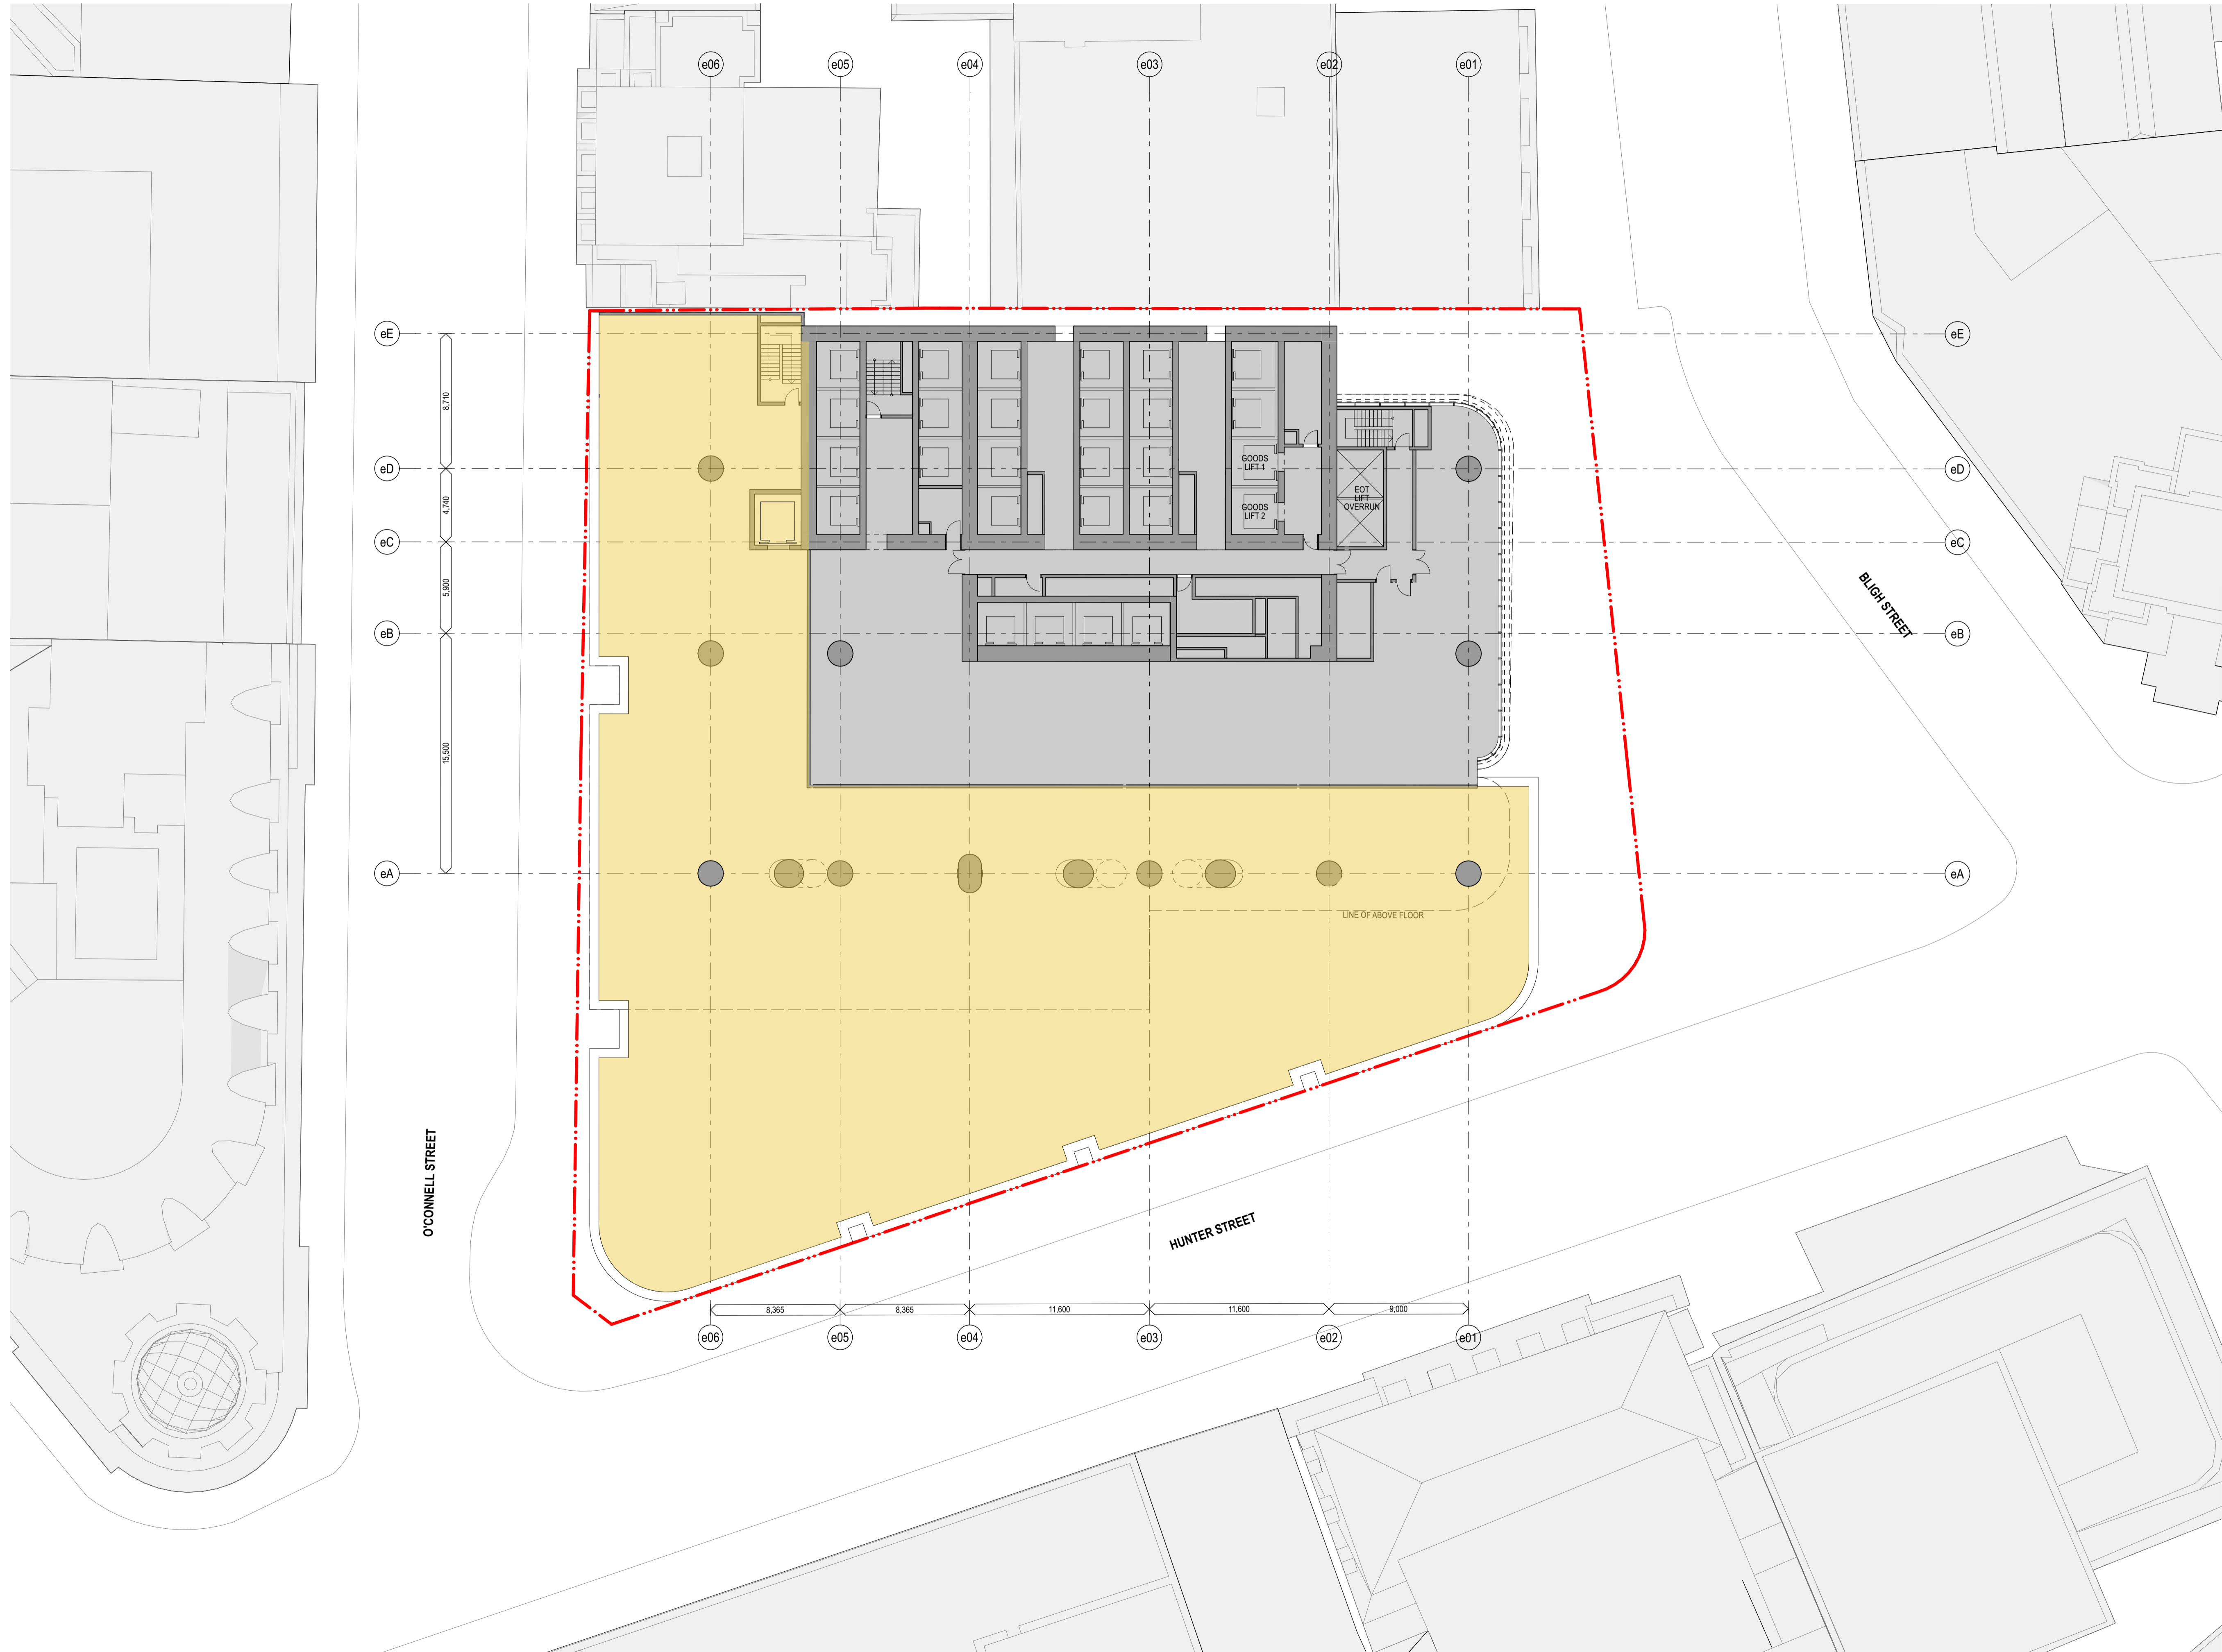

HC	For Approval	11/31/2022	02
chk	by	name	date
			rev

Hunter Street Station - East
CBDN
SYDNEY NSW 2000

GA Floor Plans **Scale**
East - Level 4 - Station and ISD 1:200 @ A1
Podium Plant

Project Code **First Issued**
MOSD 21/12/2021

Sheet No. **Rev**
PP_E_1210 02




General notes

- All dimensions and existing conditions shall be checked and verified by the contractor before proceeding with the work.
- All levels relative to 'Australian Height Datum'.
- Do not scale drawings.
- Use figured dimensions only.

Legend

- OSD CONCEPT SSDA INCLUDES OSD AREAS INSIDE THE CSSI 'SHELL' BELOW GROUND AND IN PODIUM LEVELS
- HUNTER STREET EAST METRO STATION CSSI
- PLANT AND VERTICAL TRANSPORTATION

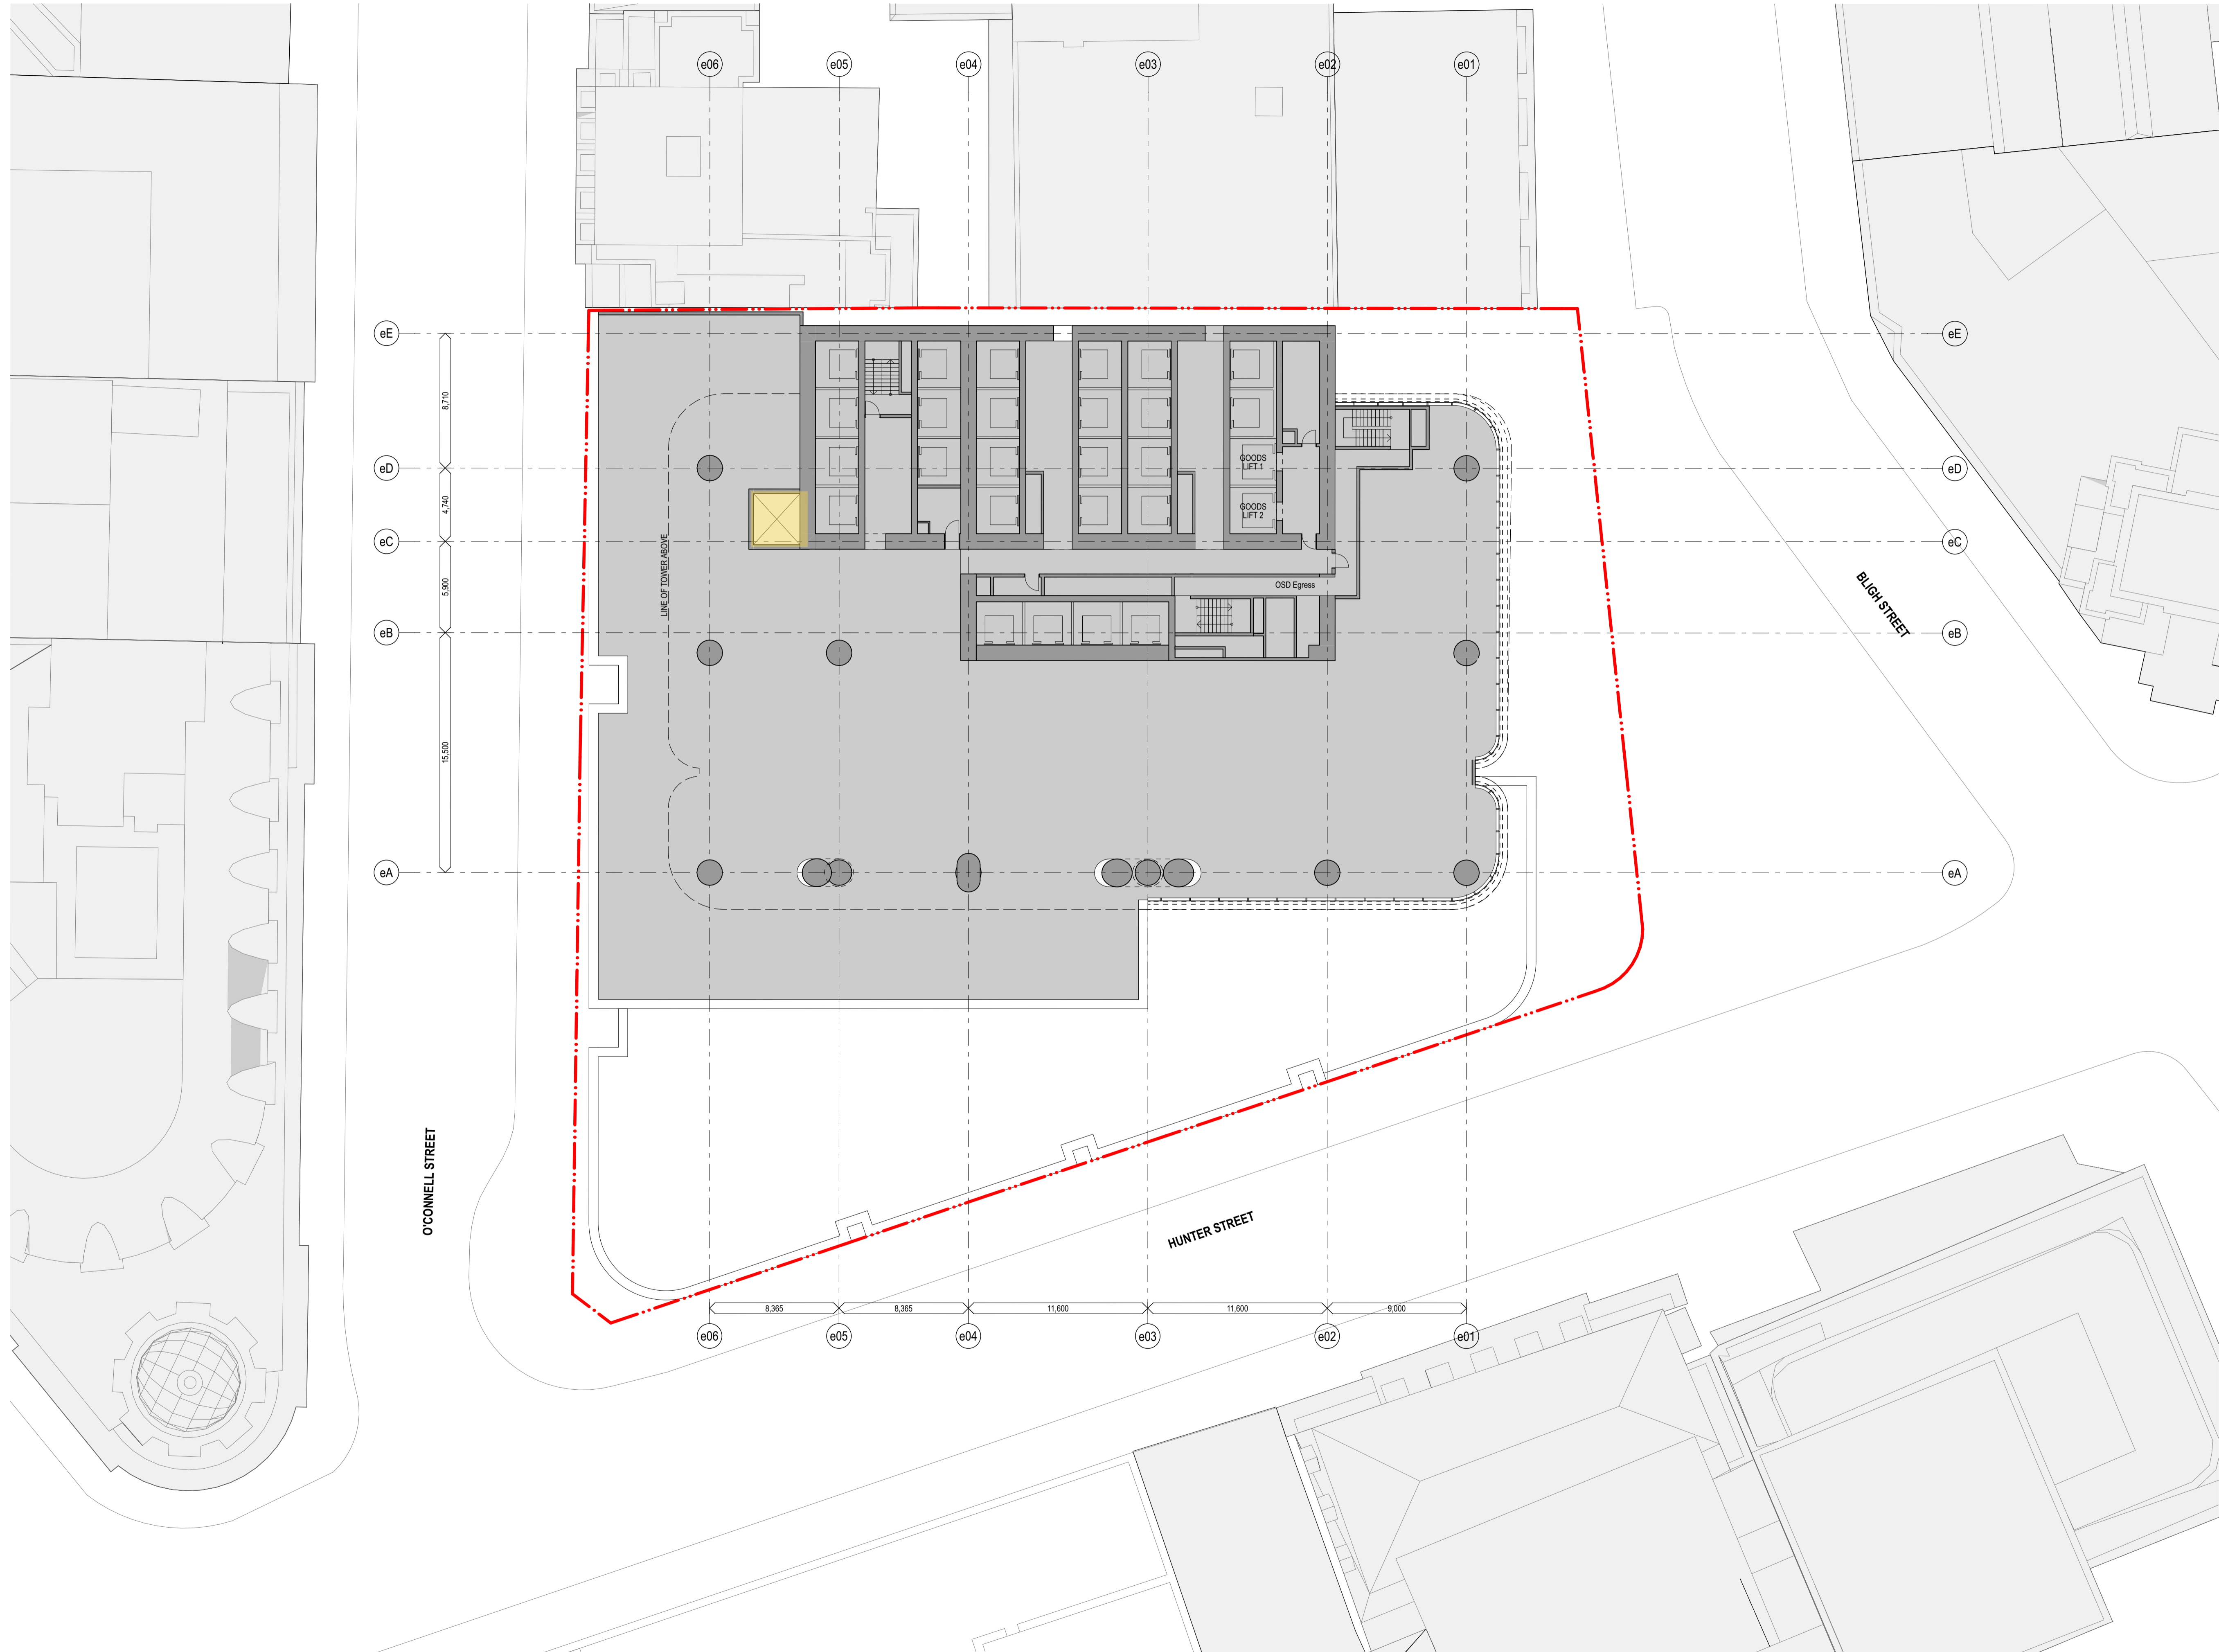

CHK	BY	NAME	DATE	REV

Hunter Street Station - East
CBDN
SYDNEY NSW 2000

GA Floor Plans Scale
East - Level 5 - ISD Podium Plant 1:200 @ A1

Project Code First Issued
MOSD 21/12/2021

Sheet No. Rev
PP_E_1211 02




General notes

- All dimensions and existing conditions shall be checked and verified by the contractor before proceeding with the work.
- All levels relative to 'Australian Height Datum'.
- Do not scale drawings.
- Use figured dimensions only.

Legend

- OSD CONCEPT SSDA INCLUDES OSD AREAS INSIDE THE CSSI 'SHELL' BELOW GROUND AND IN PODIUM LEVELS
- HUNTER STREET EAST METRO STATION CSSI
- PLANT AND VERTICAL TRANSPORTATION

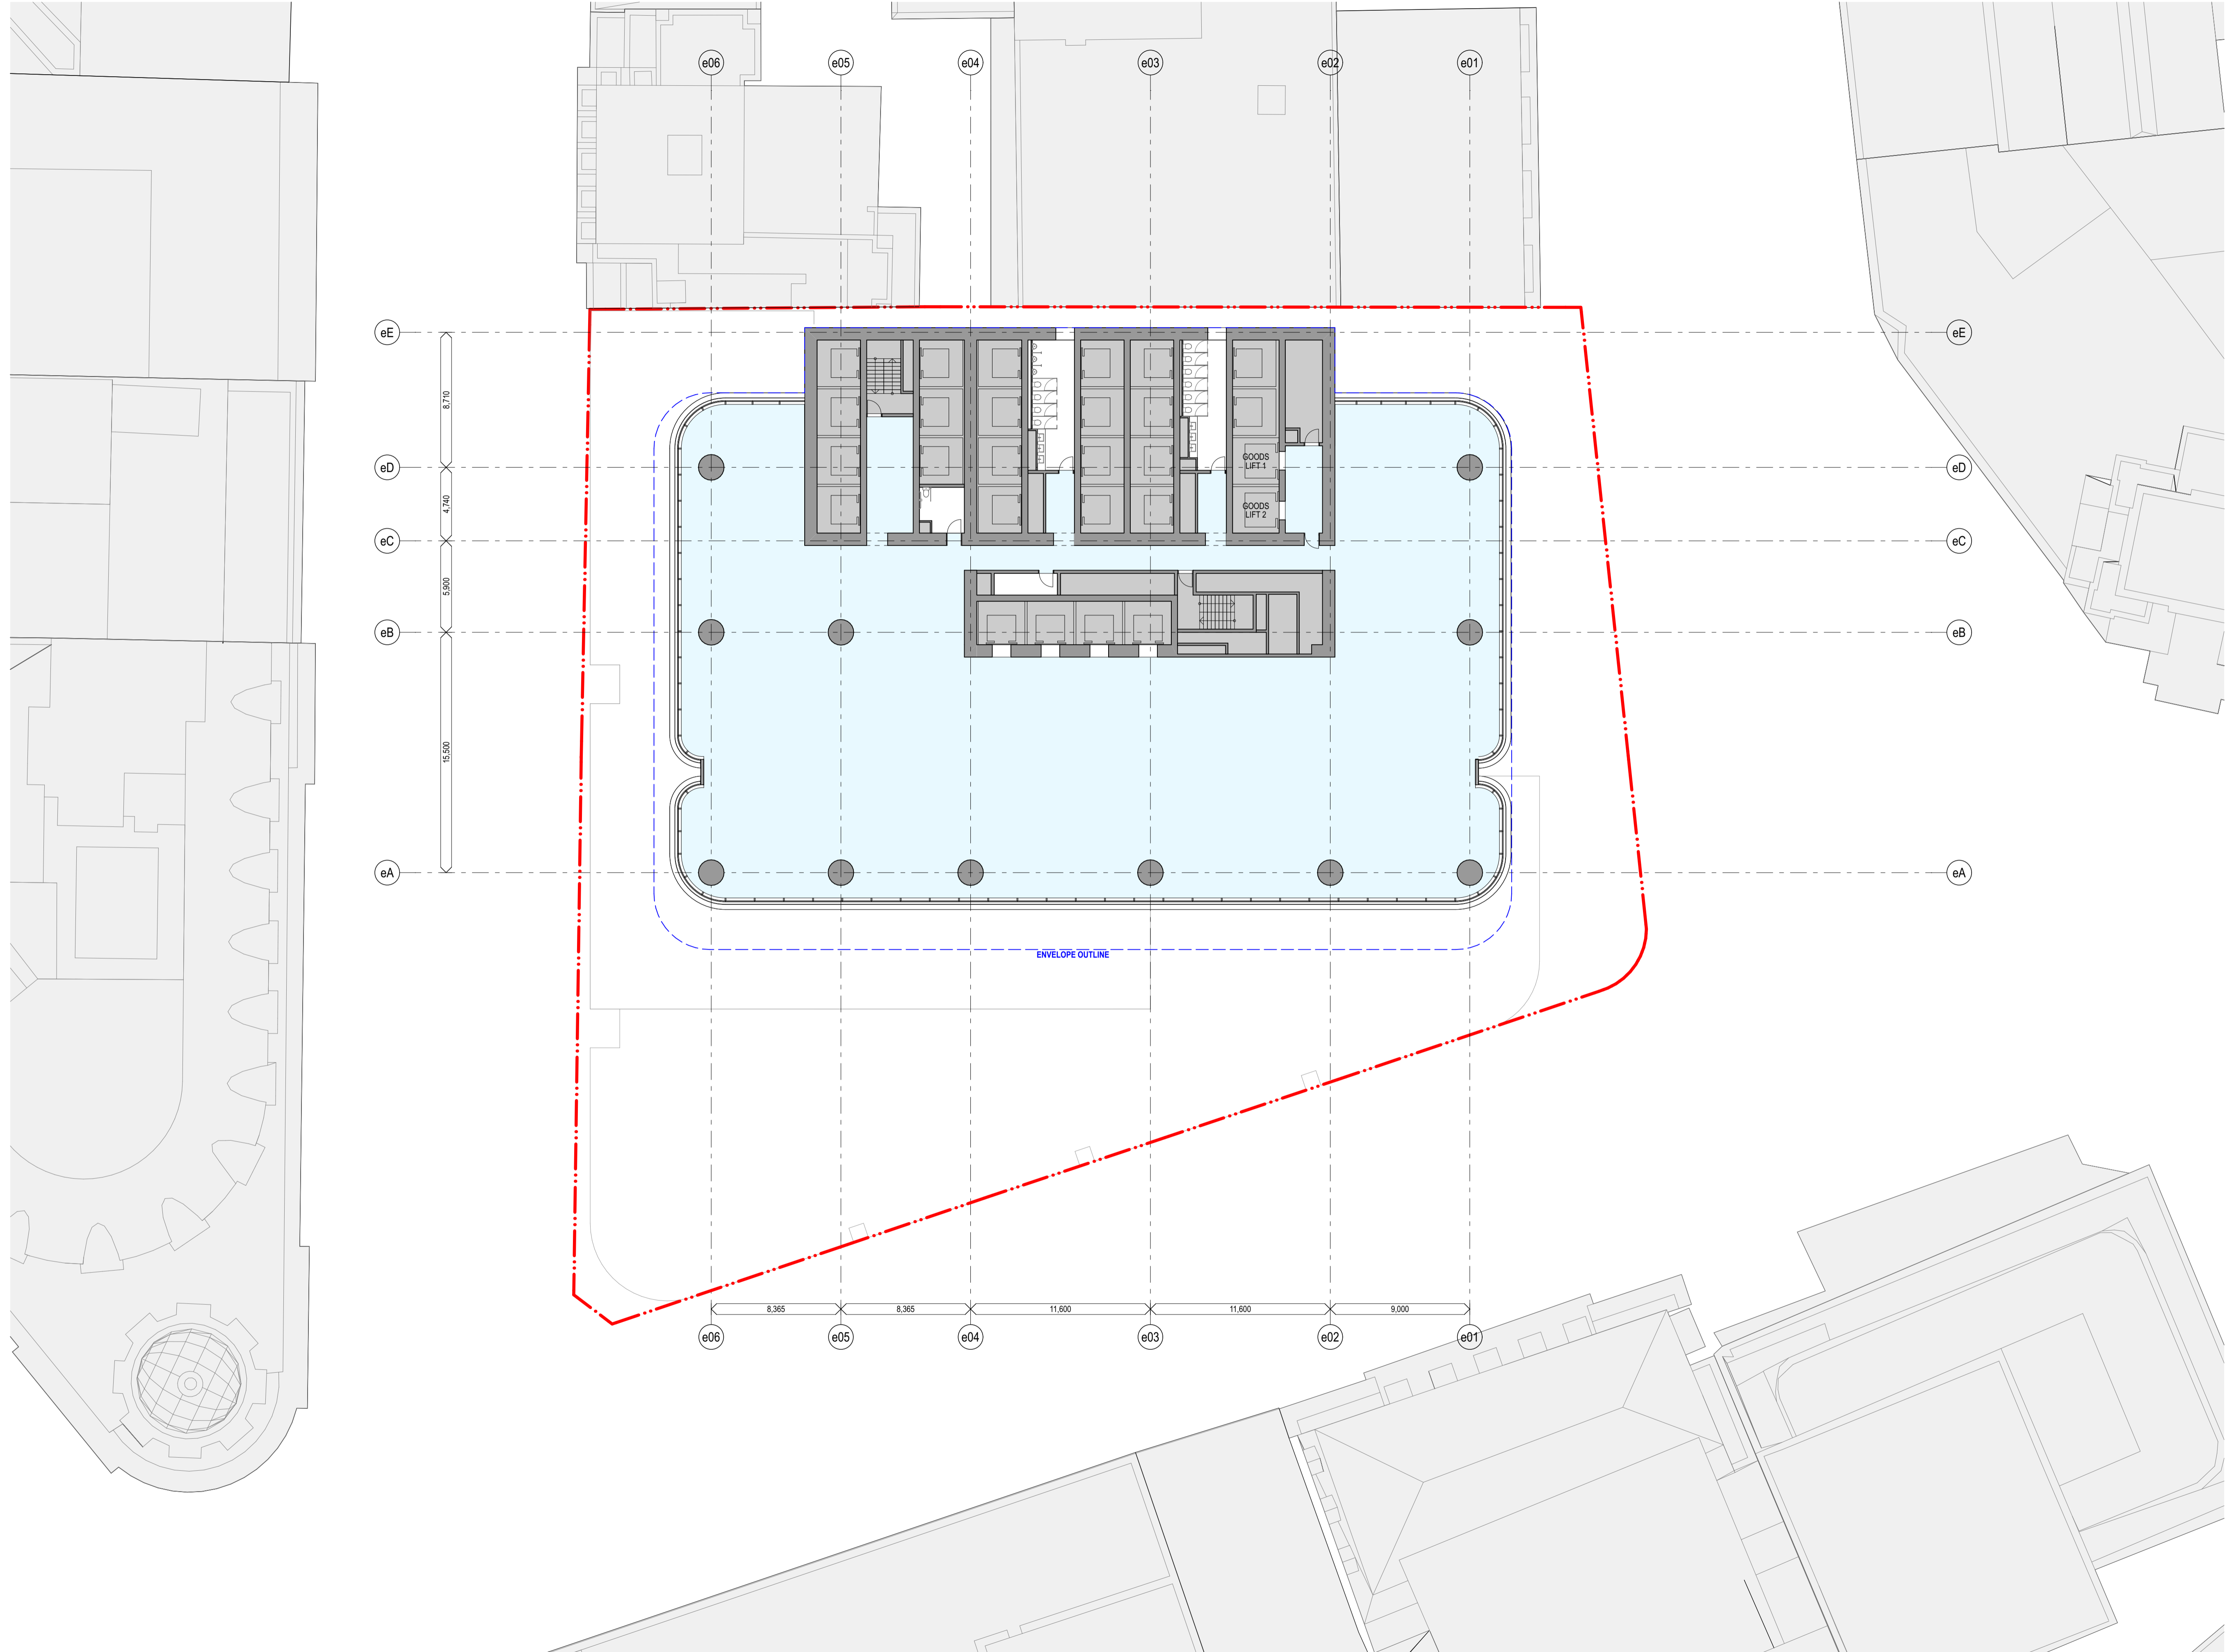

chk	by	name	date	rev

Hunter Street Station - East
CBDN
SYDNEY NSW 2000

GA Floor Plans **Scale**
East - Level 6-14 - Typical Low-rise 1:200 @ A1

Project Code **First Issued**
MOSD 21/12/2021


Sheet No. **Rev**
PP_E_1212 02



- General notes**
- All dimensions and existing conditions shall be checked and verified by the contractor before proceeding with the work.
 - All levels relative to 'Australian Height Datum'.
 - Do not scale drawings.
 - Use figured dimensions only.

Legend

- OSD CONCEPT SSDA INCLUDES OSD AREAS INSIDE THE CSSI 'SHELL' BELOW GROUND AND IN PODIUM LEVELS
- HUNTER STREET EAST METRO STATION CSSI
- PLANT AND VERTICAL TRANSPORTATION

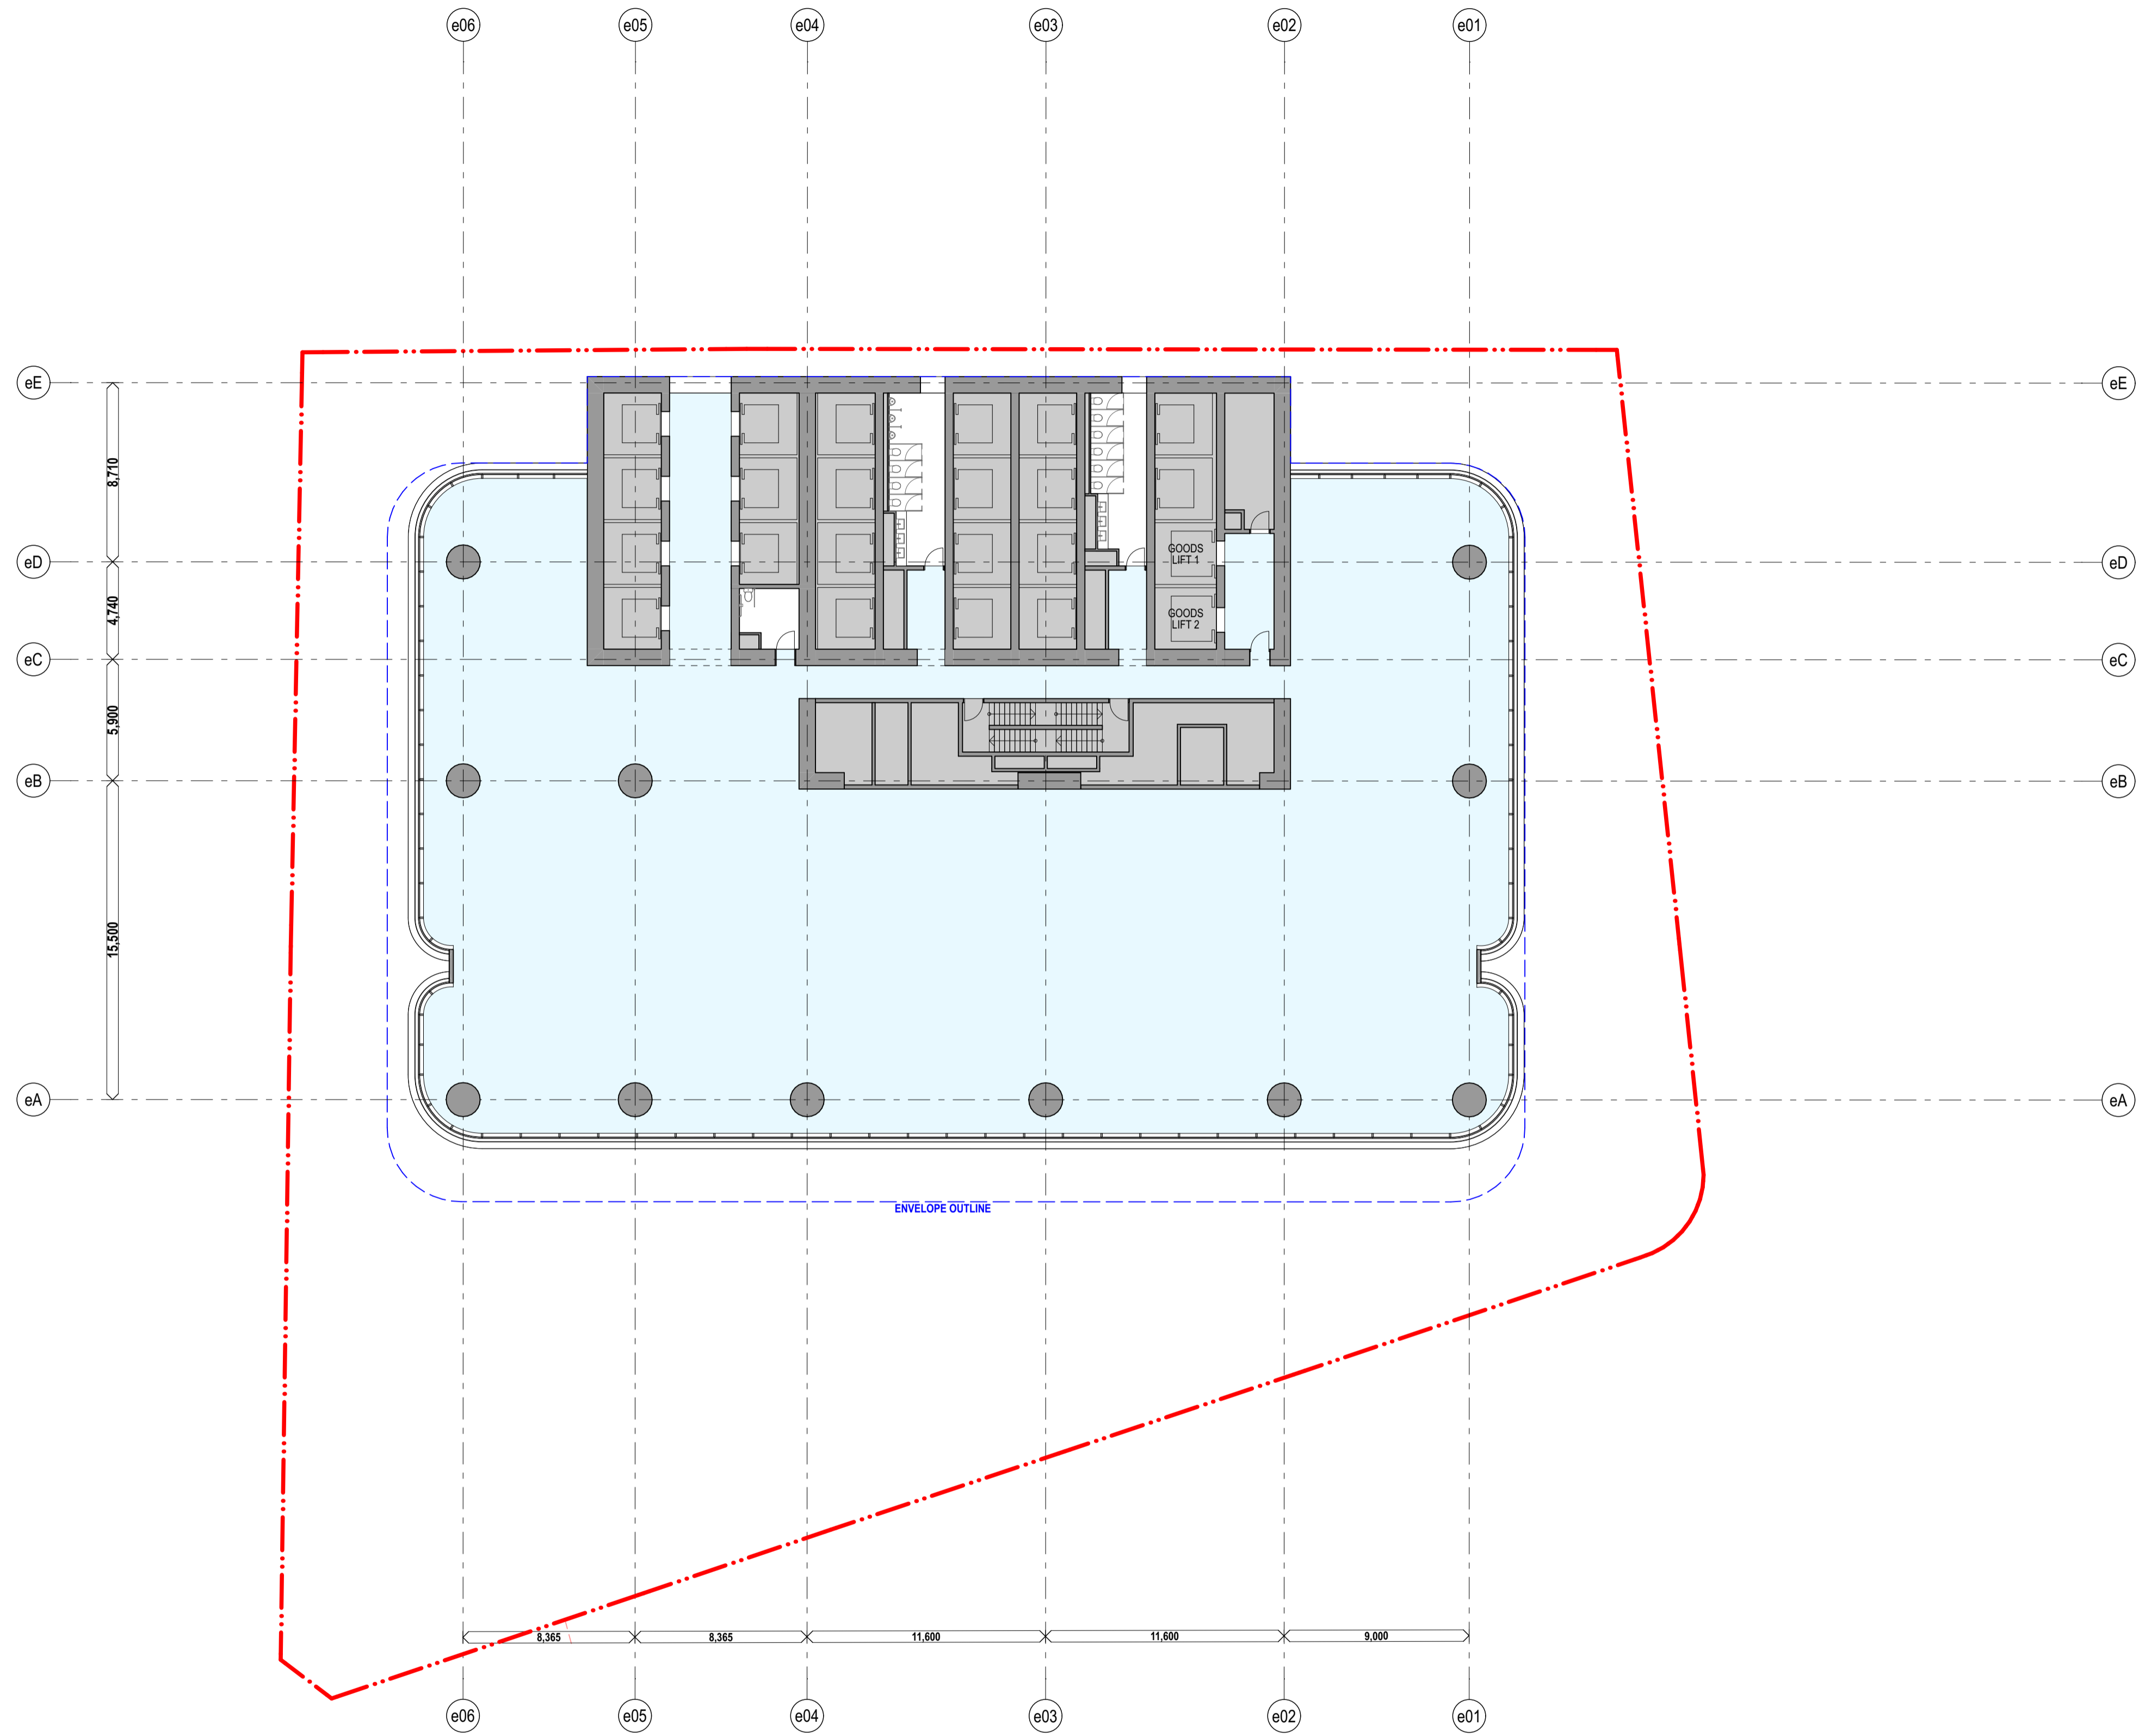

chk	by	name	date	rev

Hunter Street Station - East
CBDN
SYDNEY NSW 2000

GA Floor Plans **Scale**
East - Level 15-30 - Typical Mid-rise 1:200 @ A1

Project Code **First Issued**
MOSD 21/12/2021


Sheet No. **Rev**
PP_E_1213 02



- General notes**
- All dimensions and existing conditions shall be checked and verified by the contractor before proceeding with the work.
 - All levels relative to 'Australian Height Datum'.
 - Do not scale drawings.
 - Use figured dimensions only.

Legend

- OSD CONCEPT SSDA INCLUDES OSD AREAS INSIDE THE CSSI 'SHELL' BELOW GROUND AND IN PODIUM LEVELS
- HUNTER STREET EAST METRO STATION CSSI
- PLANT AND VERTICAL TRANSPORTATION

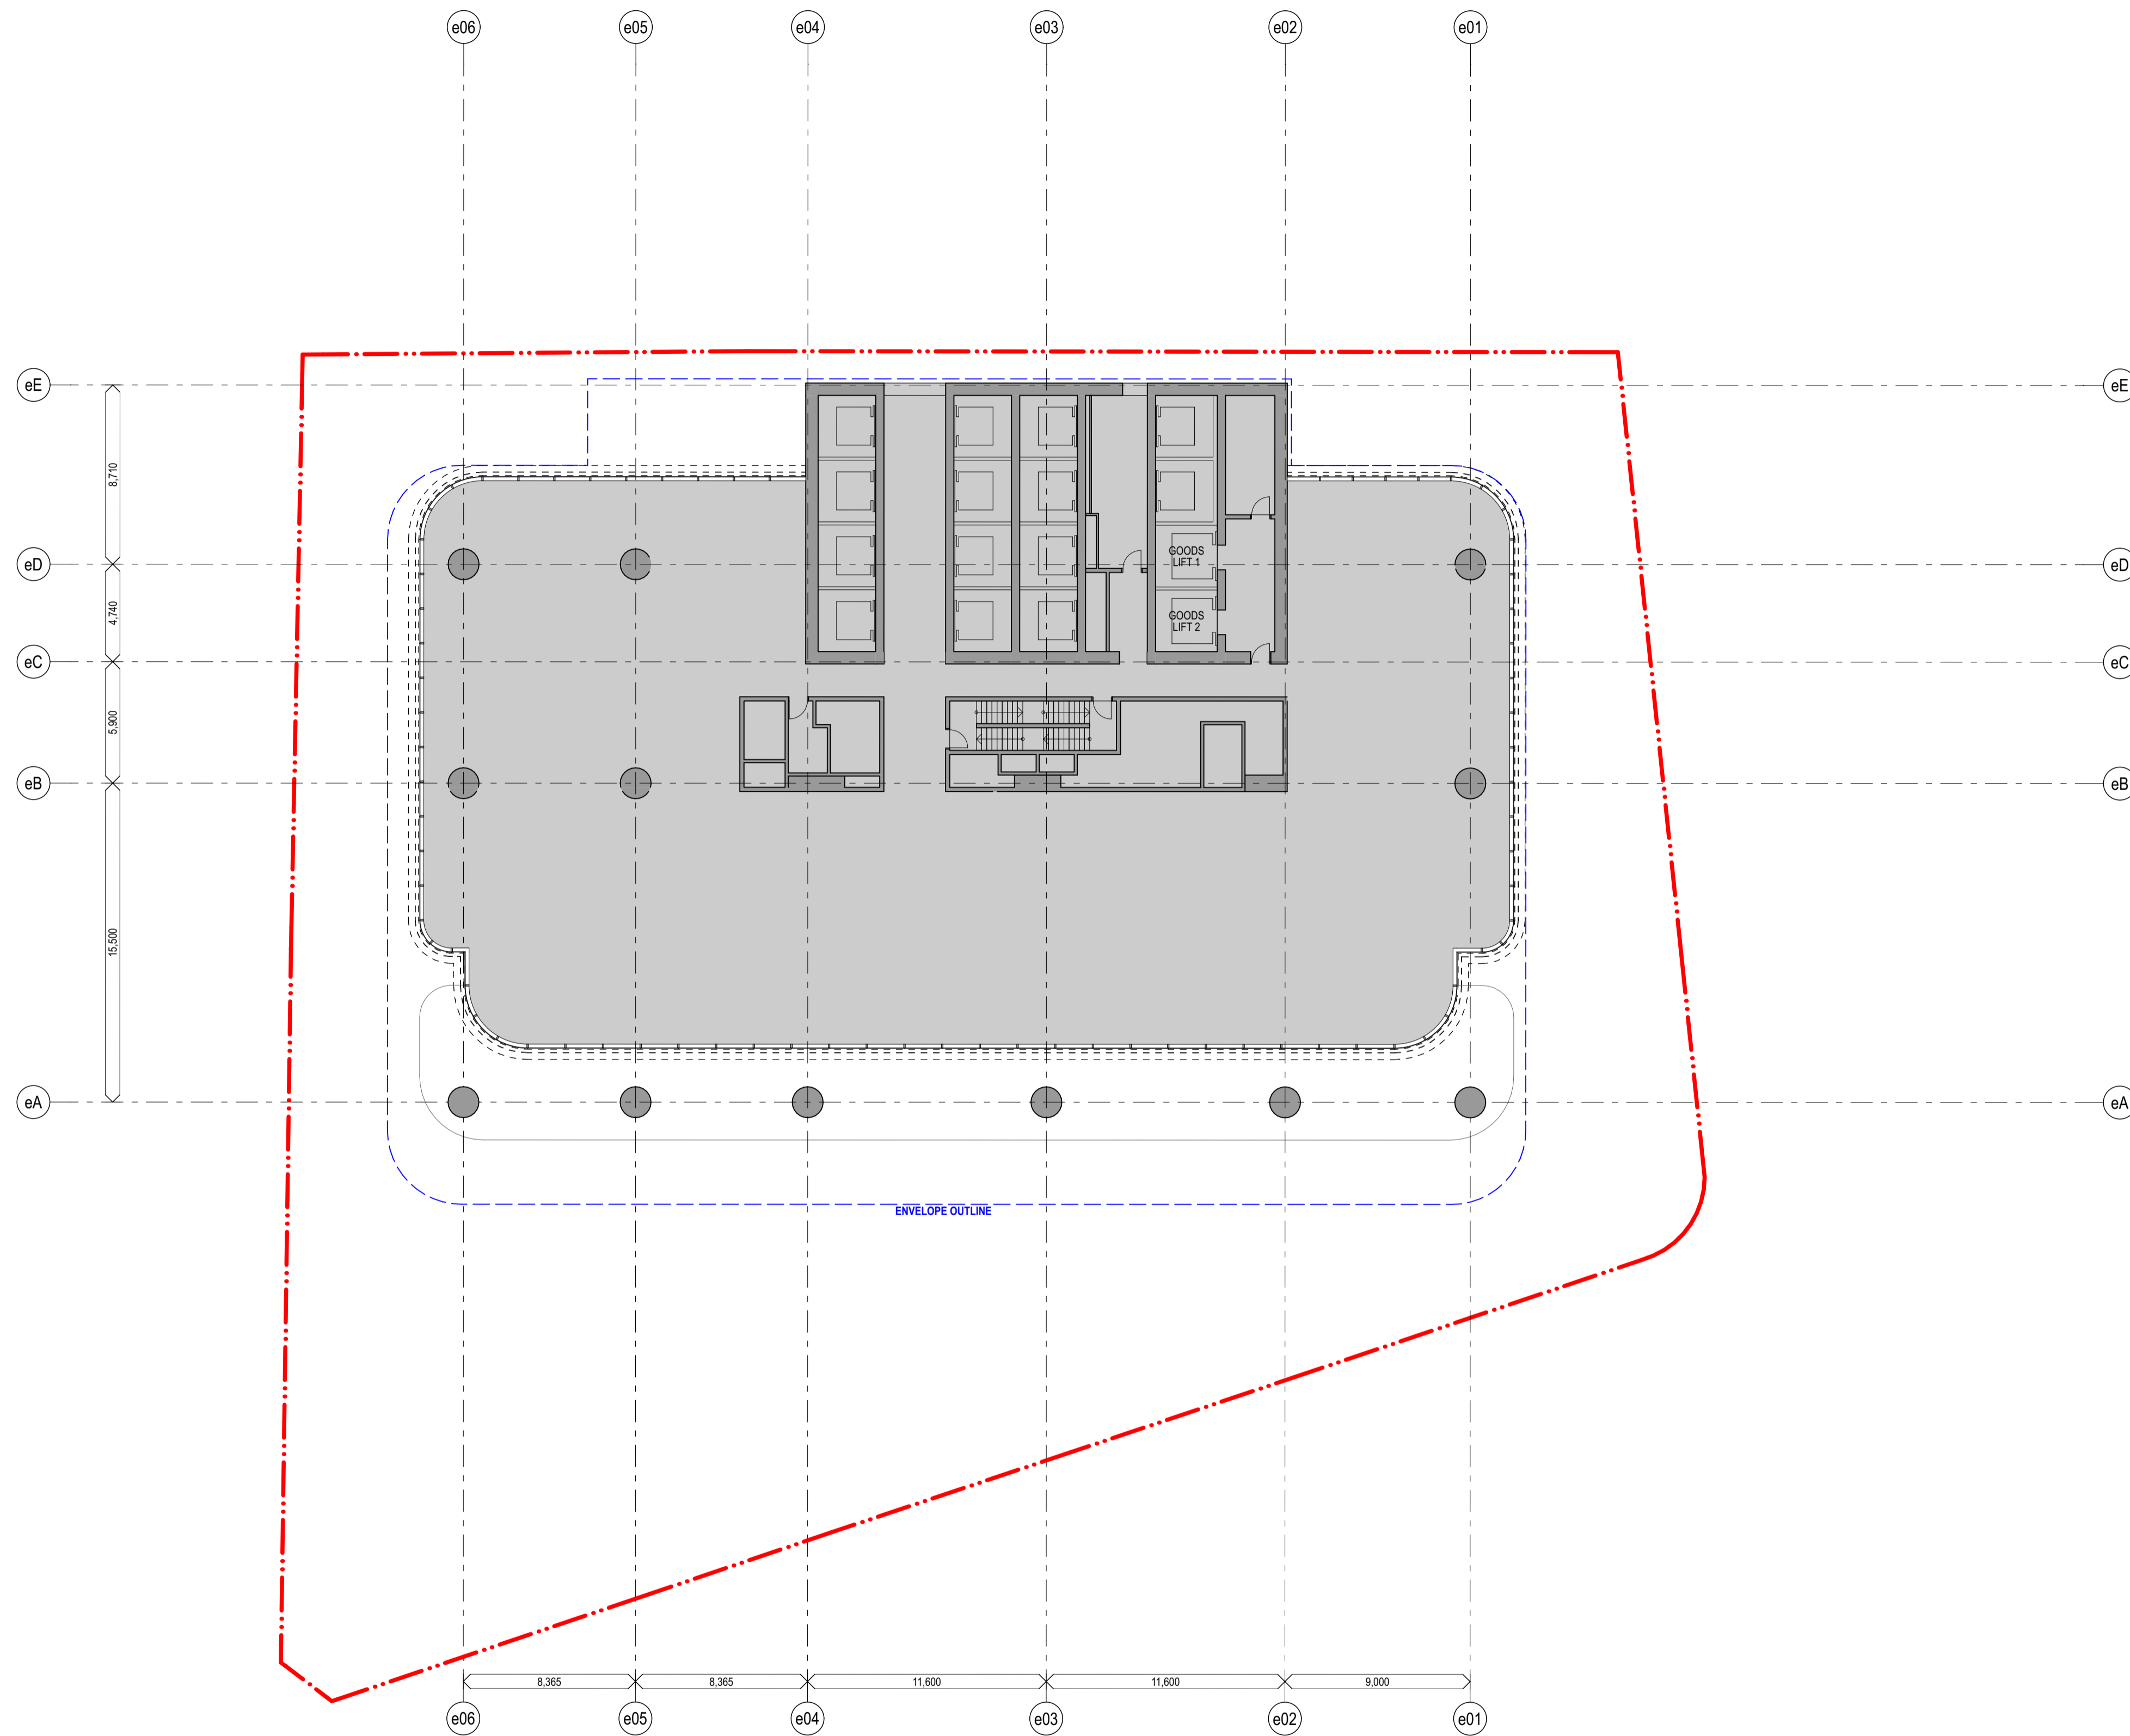

HC	For Approval	11/31/2022	02
chk	by	name	date

Hunter Street Station - East
CBDN
SYDNEY NSW 2000

GA Floor Plans **Scale**
East - Level 30 - Mid-rise Plant 1:200 @ A1

Project Code **First Issued**
MOSD 21/12/2021


Sheet No. **Rev**
PP_E_1214 02



- General notes**
- All dimensions and existing conditions shall be checked and verified by the contractor before proceeding with the work.
 - All levels relative to 'Australian Height Datum'.
 - Do not scale drawings.
 - Use figured dimensions only.

Legend

- OSD CONCEPT SSDA INCLUDES OSD AREAS INSIDE THE CSSI 'SHELL' BELOW GROUND AND IN PODIUM LEVELS
- HUNTER STREET EAST METRO STATION CSSI
- PLANT AND VERTICAL TRANSPORTATION

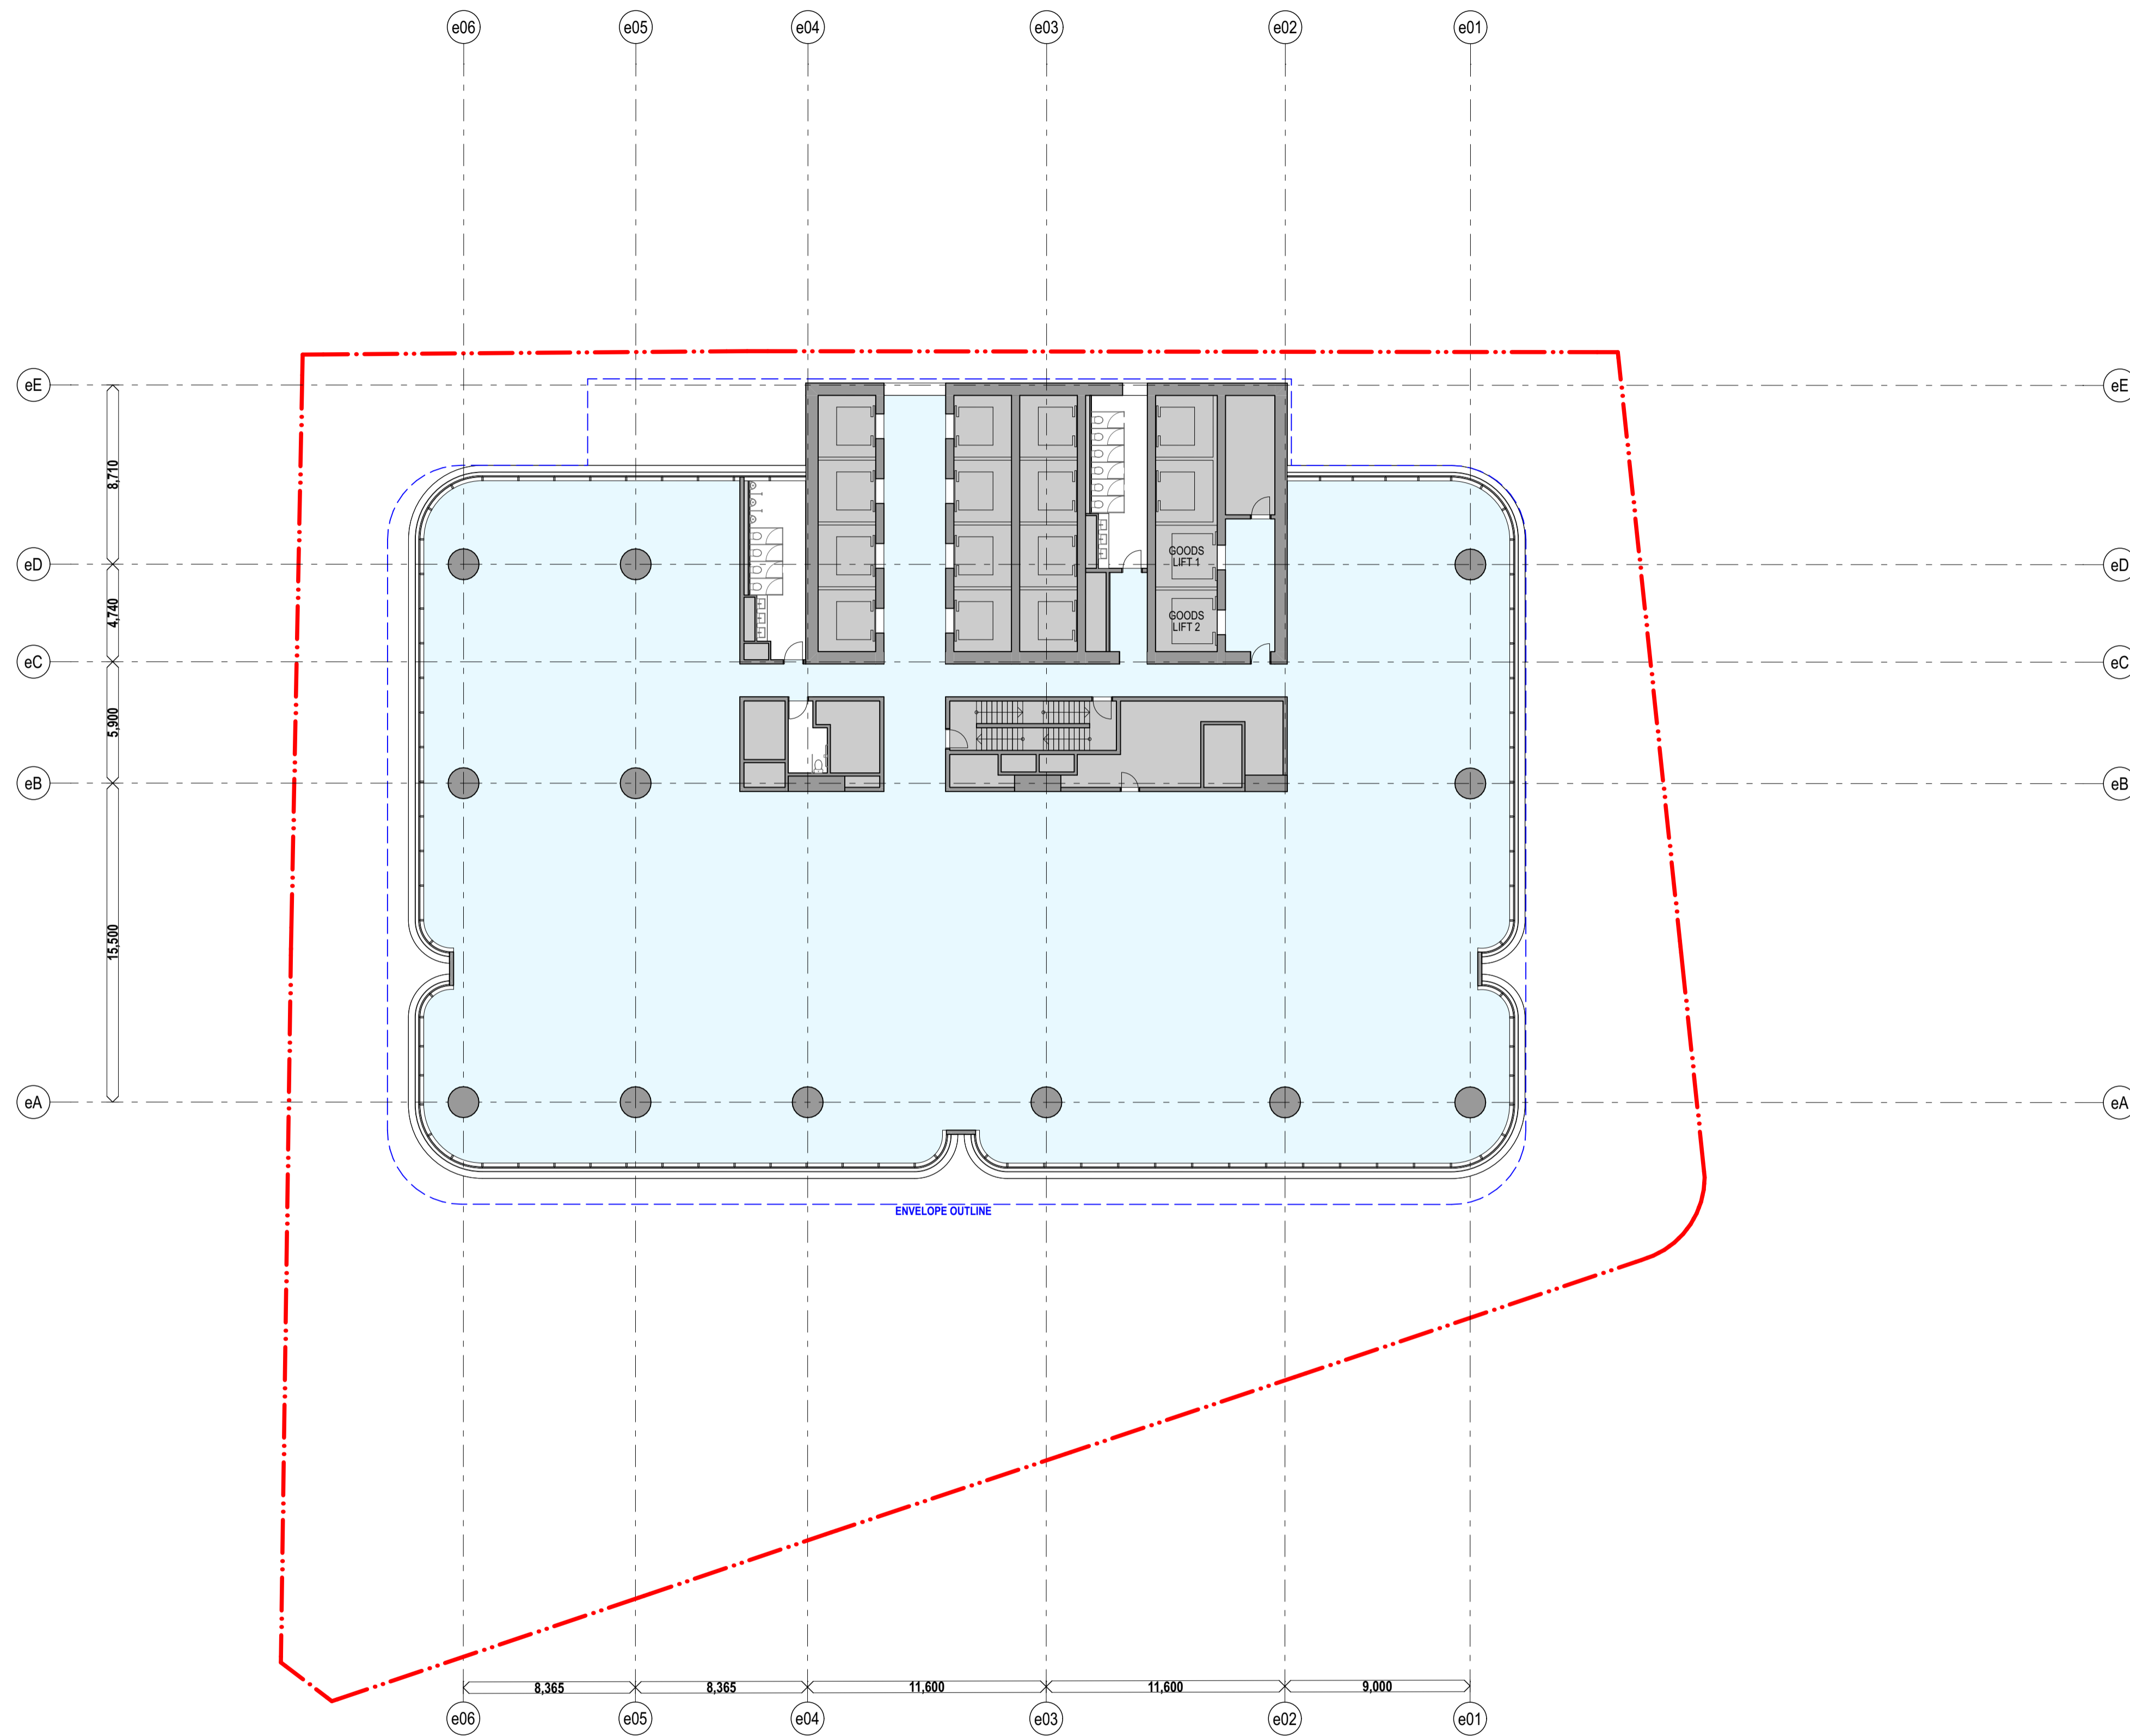

HC	For Approval	11/31/2022	02
chk	by	name	date rev

Hunter Street Station - East
CBDN
SYDNEY NSW 2000

GA Floor Plans **Scale**
East - Level 32-44 - Typical High-rise 1:200 @ A1

Project Code **First Issued**
MOSD 21/12/2021


Sheet No. **Rev**
PP_E_1215 02



- General notes**
- All dimensions and existing conditions shall be checked and verified by the contractor before proceeding with the work.
 - All levels relative to 'Australian Height Datum'.
 - Do not scale drawings.
 - Use figured dimensions only.

Legend

- OSD CONCEPT SSDA INCLUDES OSD AREAS INSIDE THE CSSI 'SHELL' BELOW GROUND AND IN PODIUM LEVELS
- HUNTER STREET EAST METRO STATION CSSI
- PLANT AND VERTICAL TRANSPORTATION

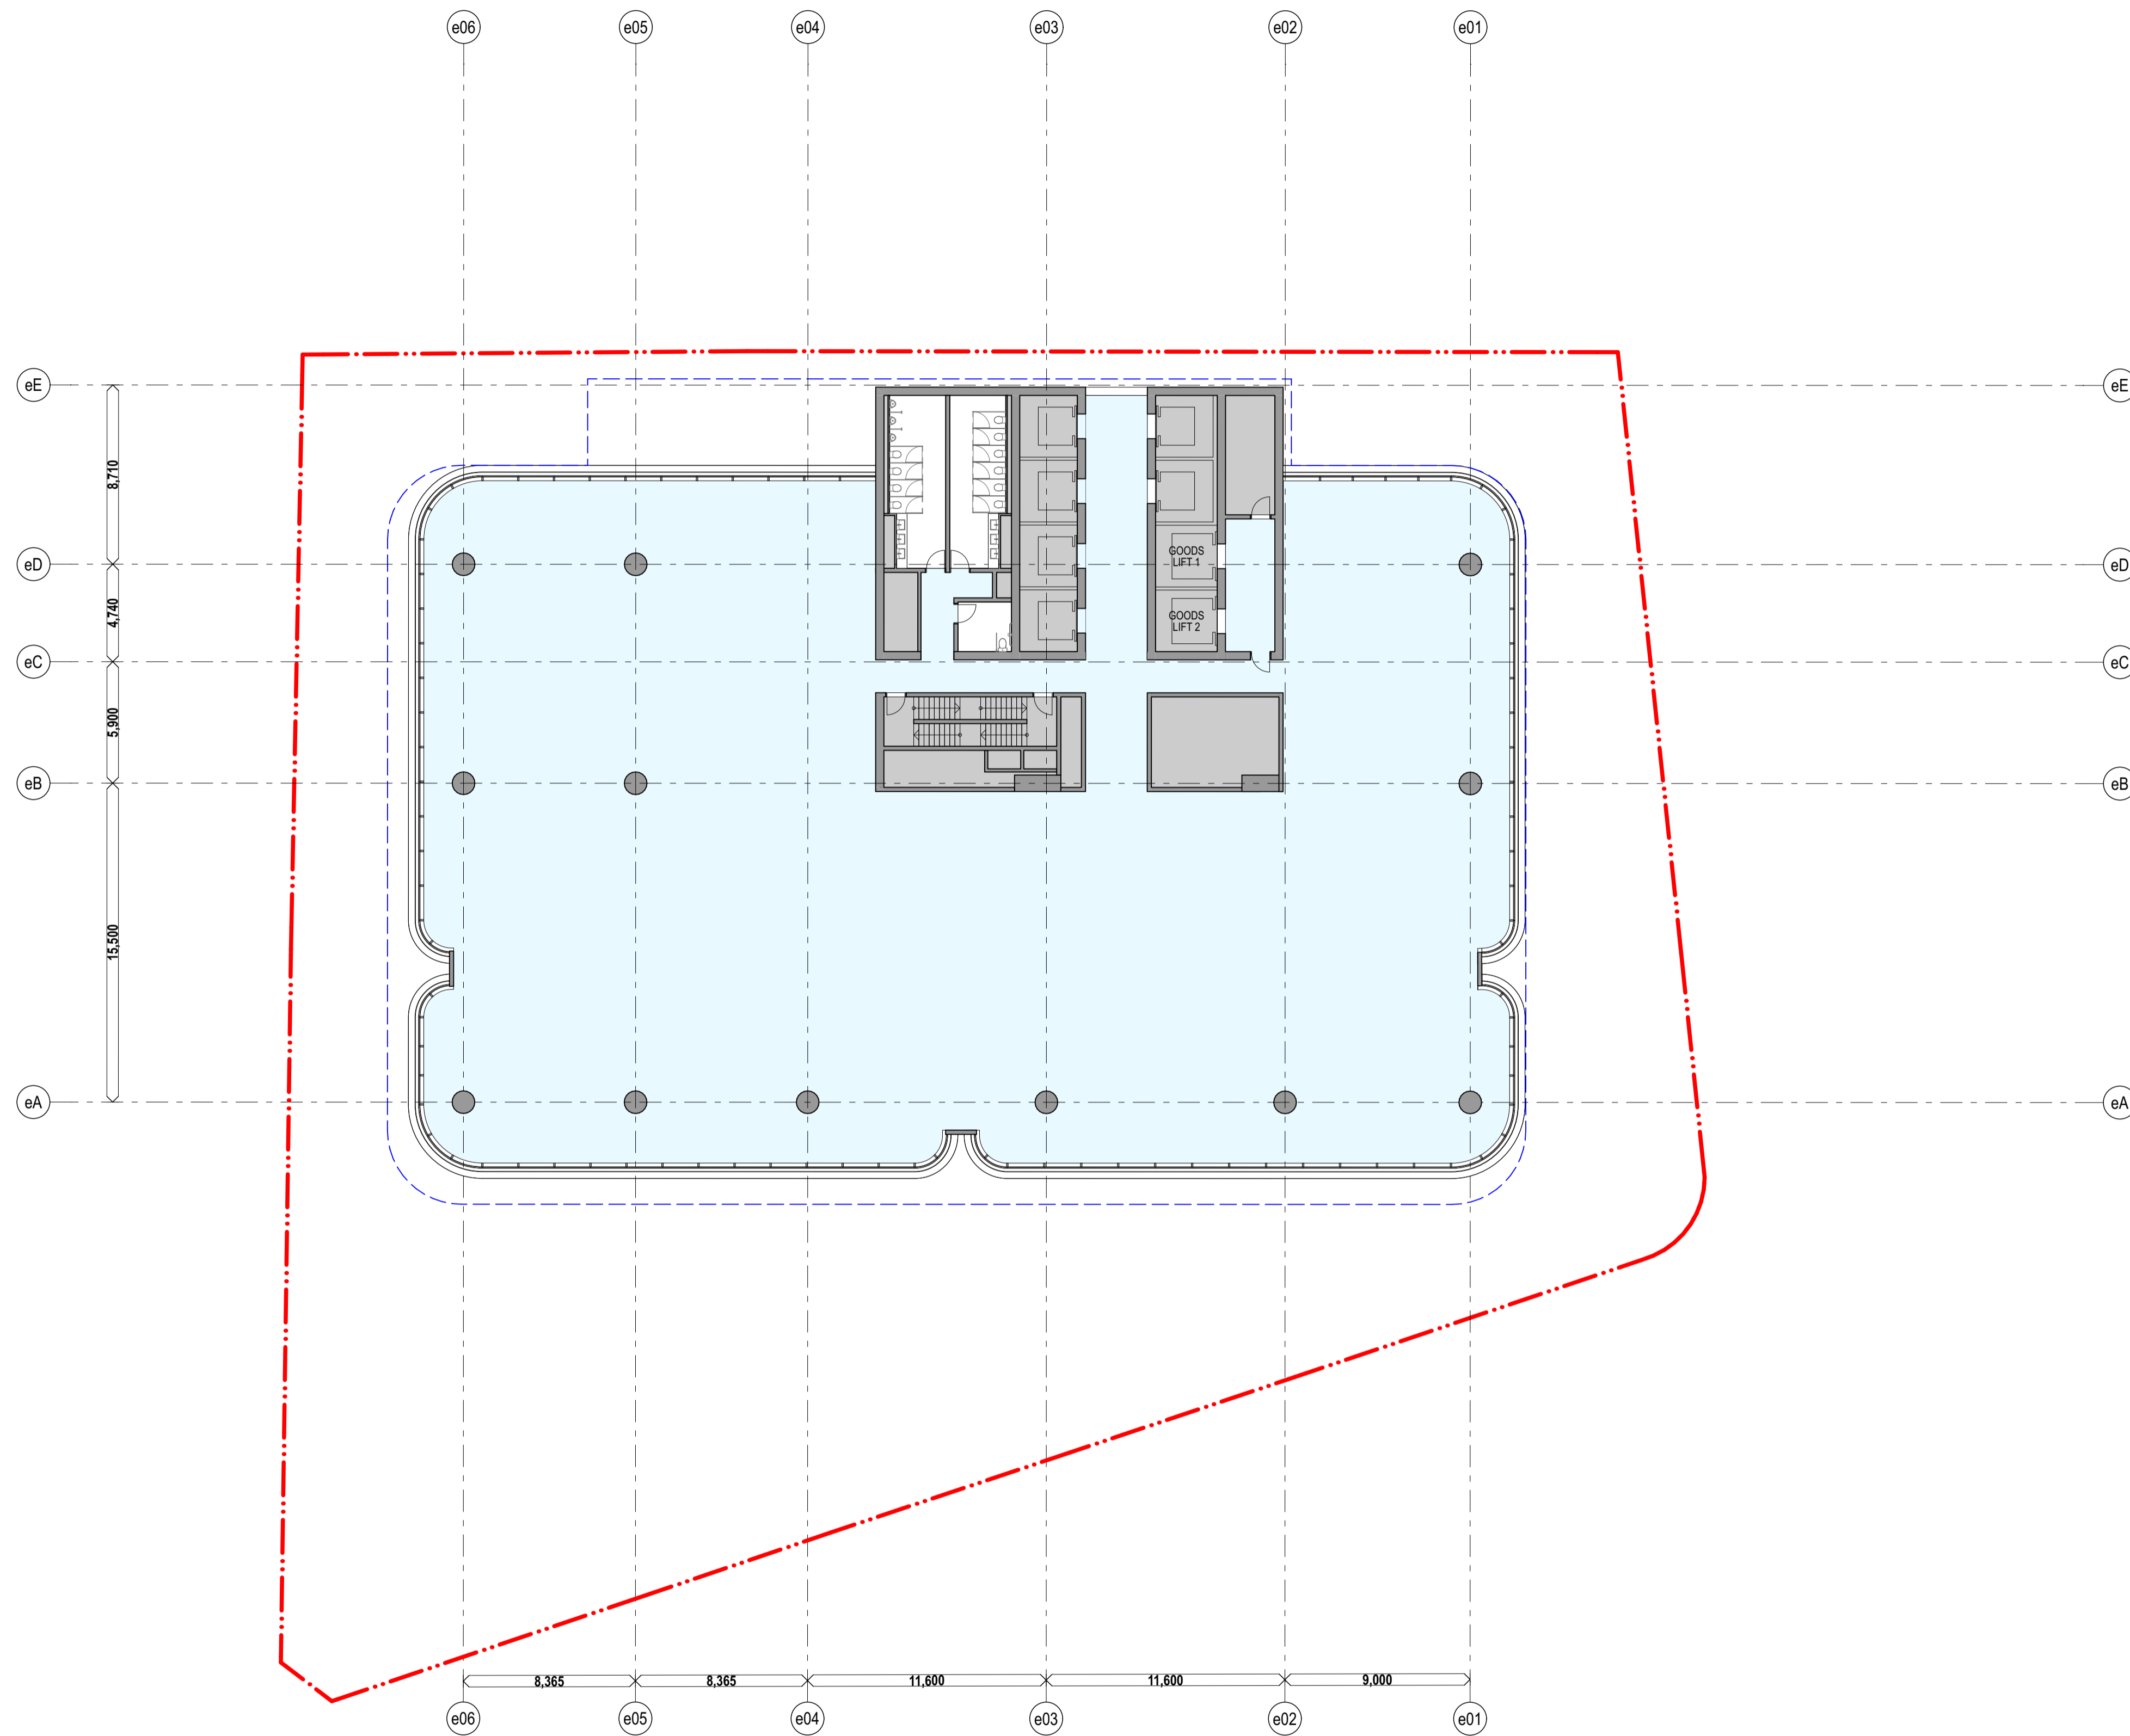

HC	For Approval	11/31/2022	02
chk	by	name	date

Hunter Street Station - East
CBDN
SYDNEY NSW 2000

GA Floor Plans **Scale**
East - Level 45-53 - Typical Sky-rise 1:200 @ A1

Project Code **First Issued**
MOSD 21/12/2021


Sheet No. **Rev**
PP_E_1216 02



- General notes**
- All dimensions and existing conditions shall be checked and verified by the contractor before proceeding with the work.
 - All levels relative to 'Australian Height Datum'.
 - Do not scale drawings.
 - Use figured dimensions only.

Legend

- OSD CONCEPT SSDA INCLUDES OSD AREAS INSIDE THE CSSI 'SHELL' BELOW GROUND AND IN PODIUM LEVELS
- HUNTER STREET EAST METRO STATION CSSI
- PLANT AND VERTICAL TRANSPORTATION

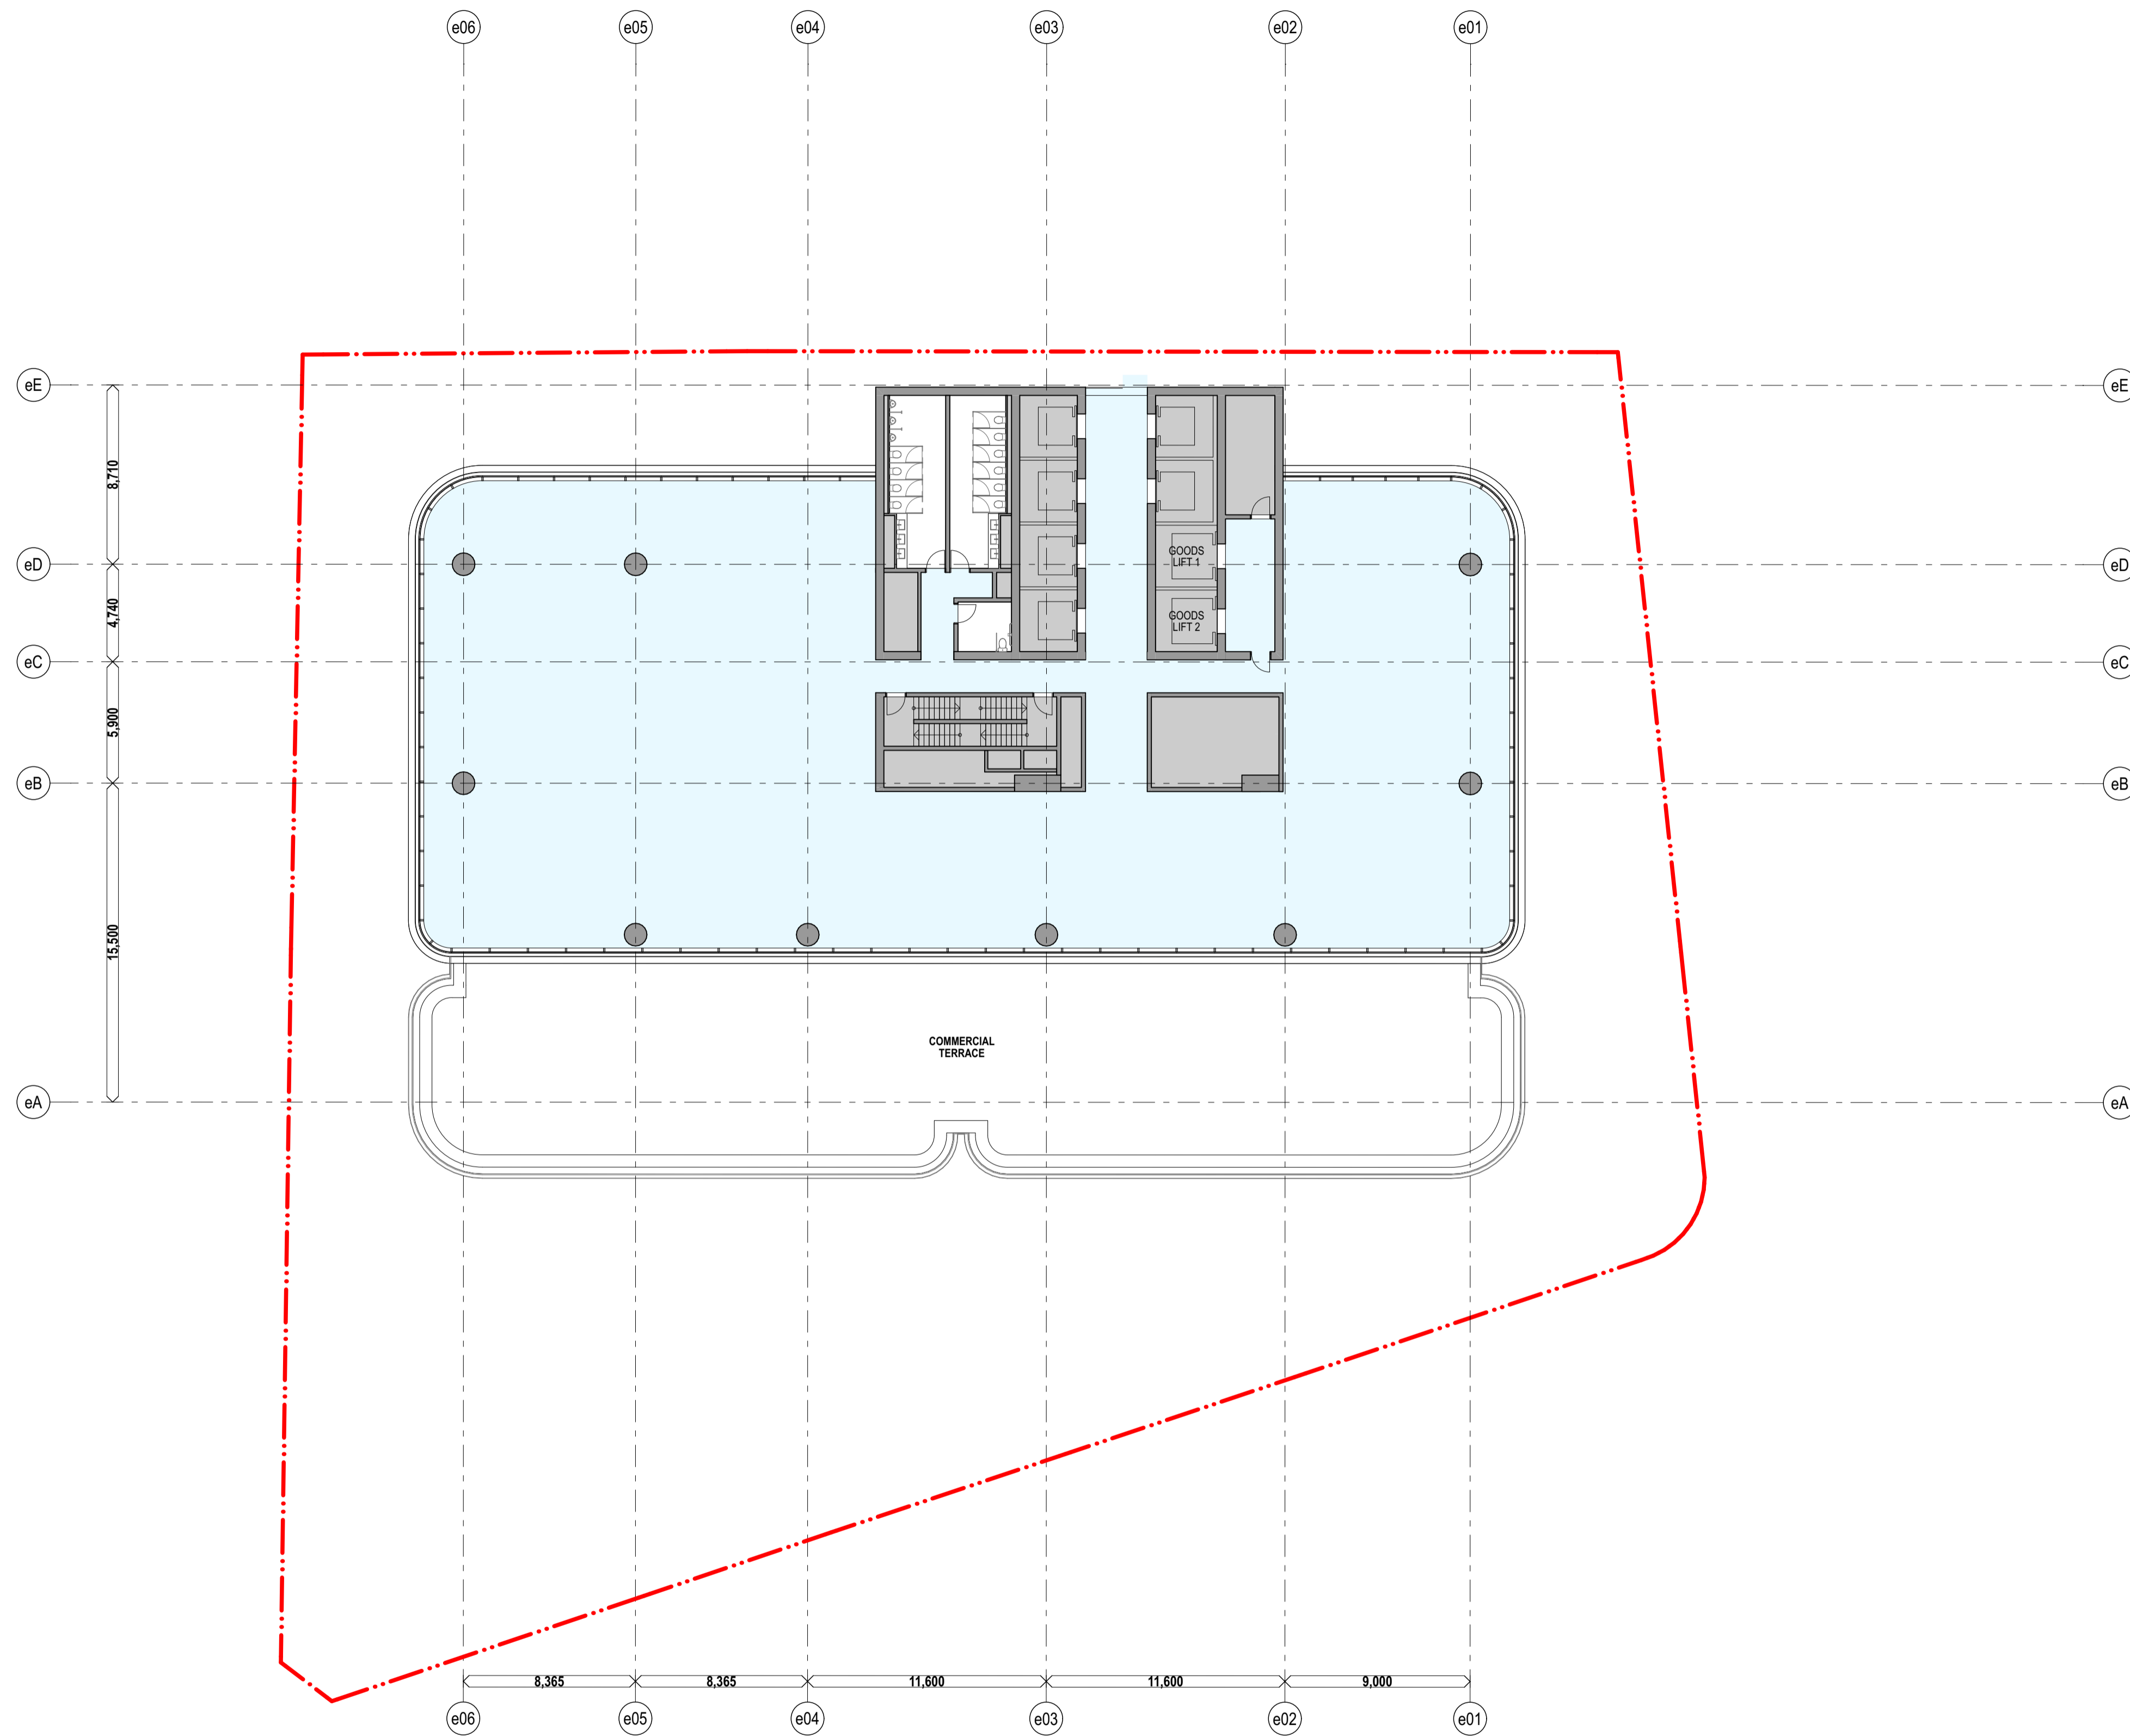

WC	For Approval	11/31/2022	02
chk	by	name	date

Hunter Street Station - East
CBDN
SYDNEY NSW 2000

GA Floor Plans **Scale**
East - Level 54-55 - Sky-rise Setback 1:200 @ A1
Floor

Project Code **First Issued**
MOSD 21/12/2021


Sheet No. **Rev**
PP_E_1217 02



- General notes**
- All dimensions and existing conditions shall be checked and verified by the contractor before proceeding with the work.
 - All levels relative to 'Australian Height Datum'.
 - Do not scale drawings.
 - Use figured dimensions only.

Legend

- OSD CONCEPT SSDA INCLUDES OSD AREAS INSIDE THE CSSI 'SHELL' BELOW GROUND AND IN PODIUM LEVELS
- HUNTER STREET EAST METRO STATION CSSI
- PLANT AND VERTICAL TRANSPORTATION

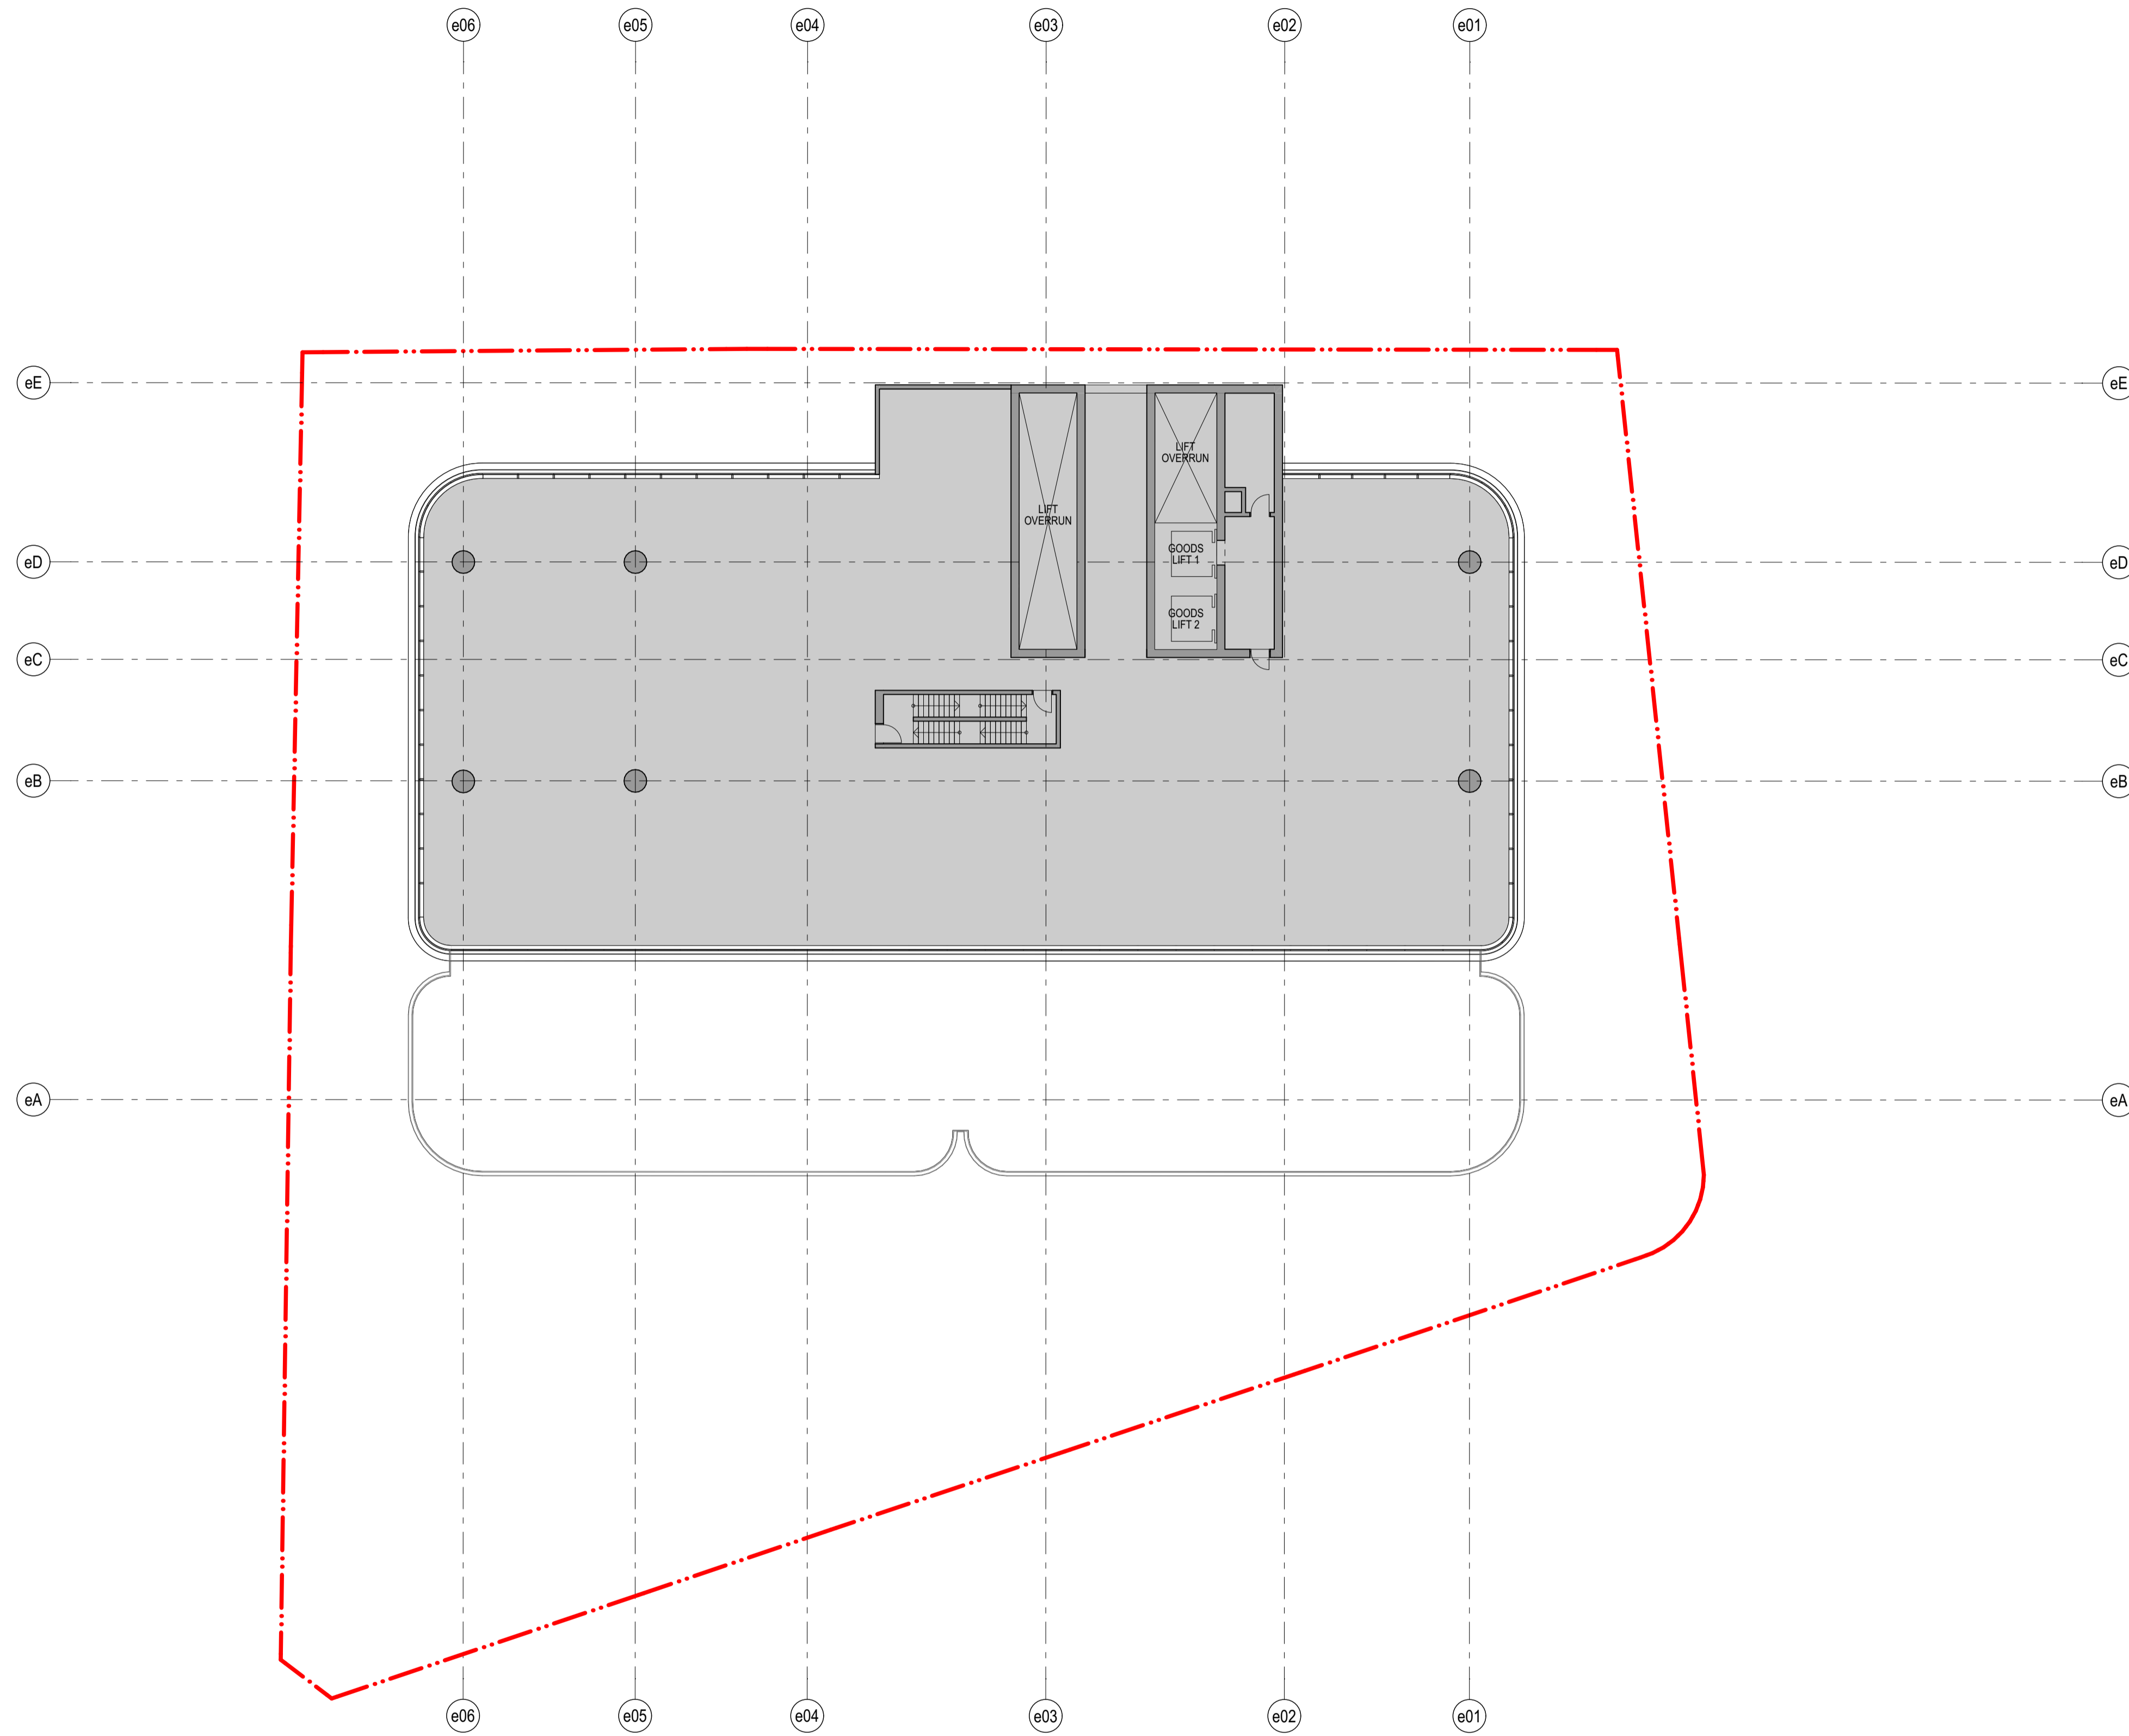

chk	by	name	date	rev

Hunter Street Station - East
CBDN
SYDNEY NSW 2000

GA Floor Plans **Scale**
East - Level 56 - Roof Plant 1:200 @ A1

Project Code **First Issued**
MOSD 21/12/2021


Sheet No. **Rev**
PP_E_1218 02



- General notes**
- All dimensions and existing conditions shall be checked and verified by the contractor before proceeding with the work.
 - All levels relative to 'Australian Height Datum'.
 - Do not scale drawings.
 - Use figured dimensions only.

Legend

- OSD CONCEPT SSDA INCLUDES OSD AREAS INSIDE THE CSSI 'SHELL' BELOW GROUND AND IN PODIUM LEVELS
- HUNTER STREET EAST METRO STATION CSSI
- PLANT AND VERTICAL TRANSPORTATION

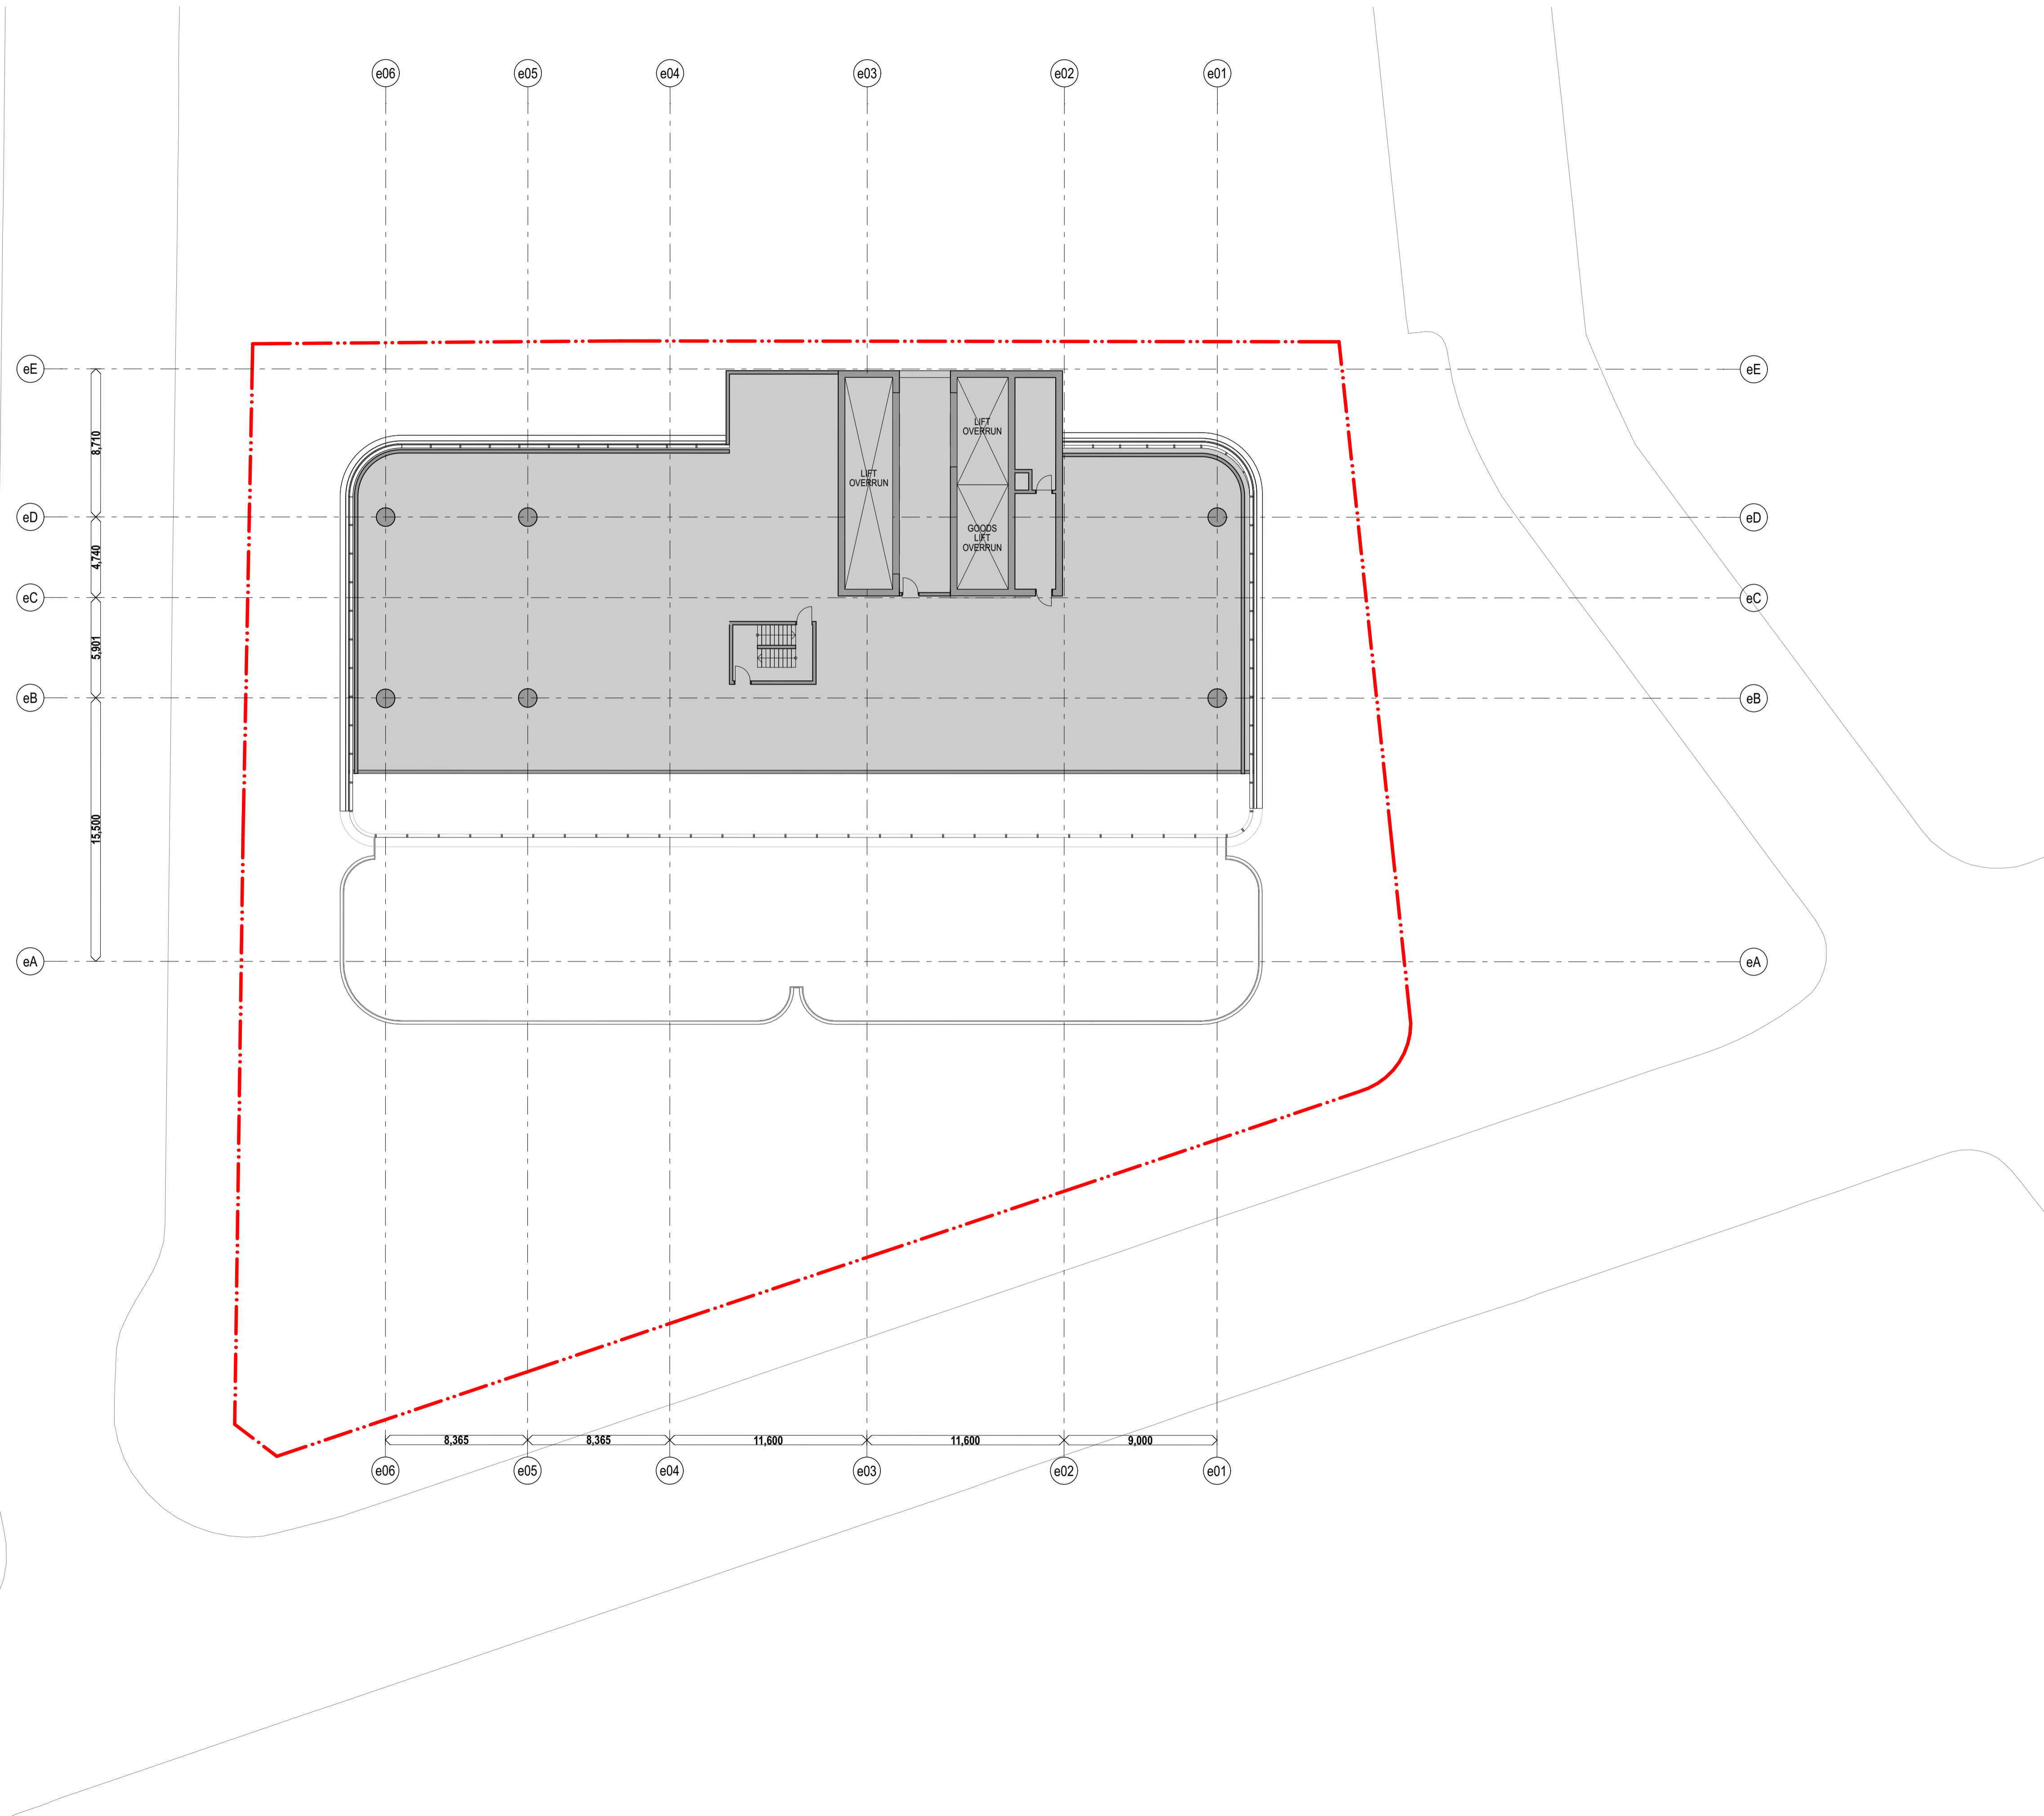

WC	For Approval	11/31/2022	02
chk	by	name	date

Hunter Street Station - East
CBDN
SYDNEY NSW 2000

GA Floor Plans **Scale**
East - Level 57 - Roof Plant 1:200 @ A1



Project Code **First Issued**
MOSD 21/12/2021

Sheet No. **Rev**
PP_E_1219 02


- General notes**
- All dimensions and existing conditions shall be checked and verified by the contractor before proceeding with the work.
 - All levels relative to 'Australian Height Datum'.
 - Do not scale drawings.
 - Use figured dimensions only.

Legend

- OSD CONCEPT SSDA INCLUDES OSD AREAS INSIDE THE CSSI 'SHELL' BELOW GROUND AND IN PODIUM LEVELS
- HUNTER STREET EAST METRO STATION CSSI
- PLANT AND VERTICAL TRANSPORTATION

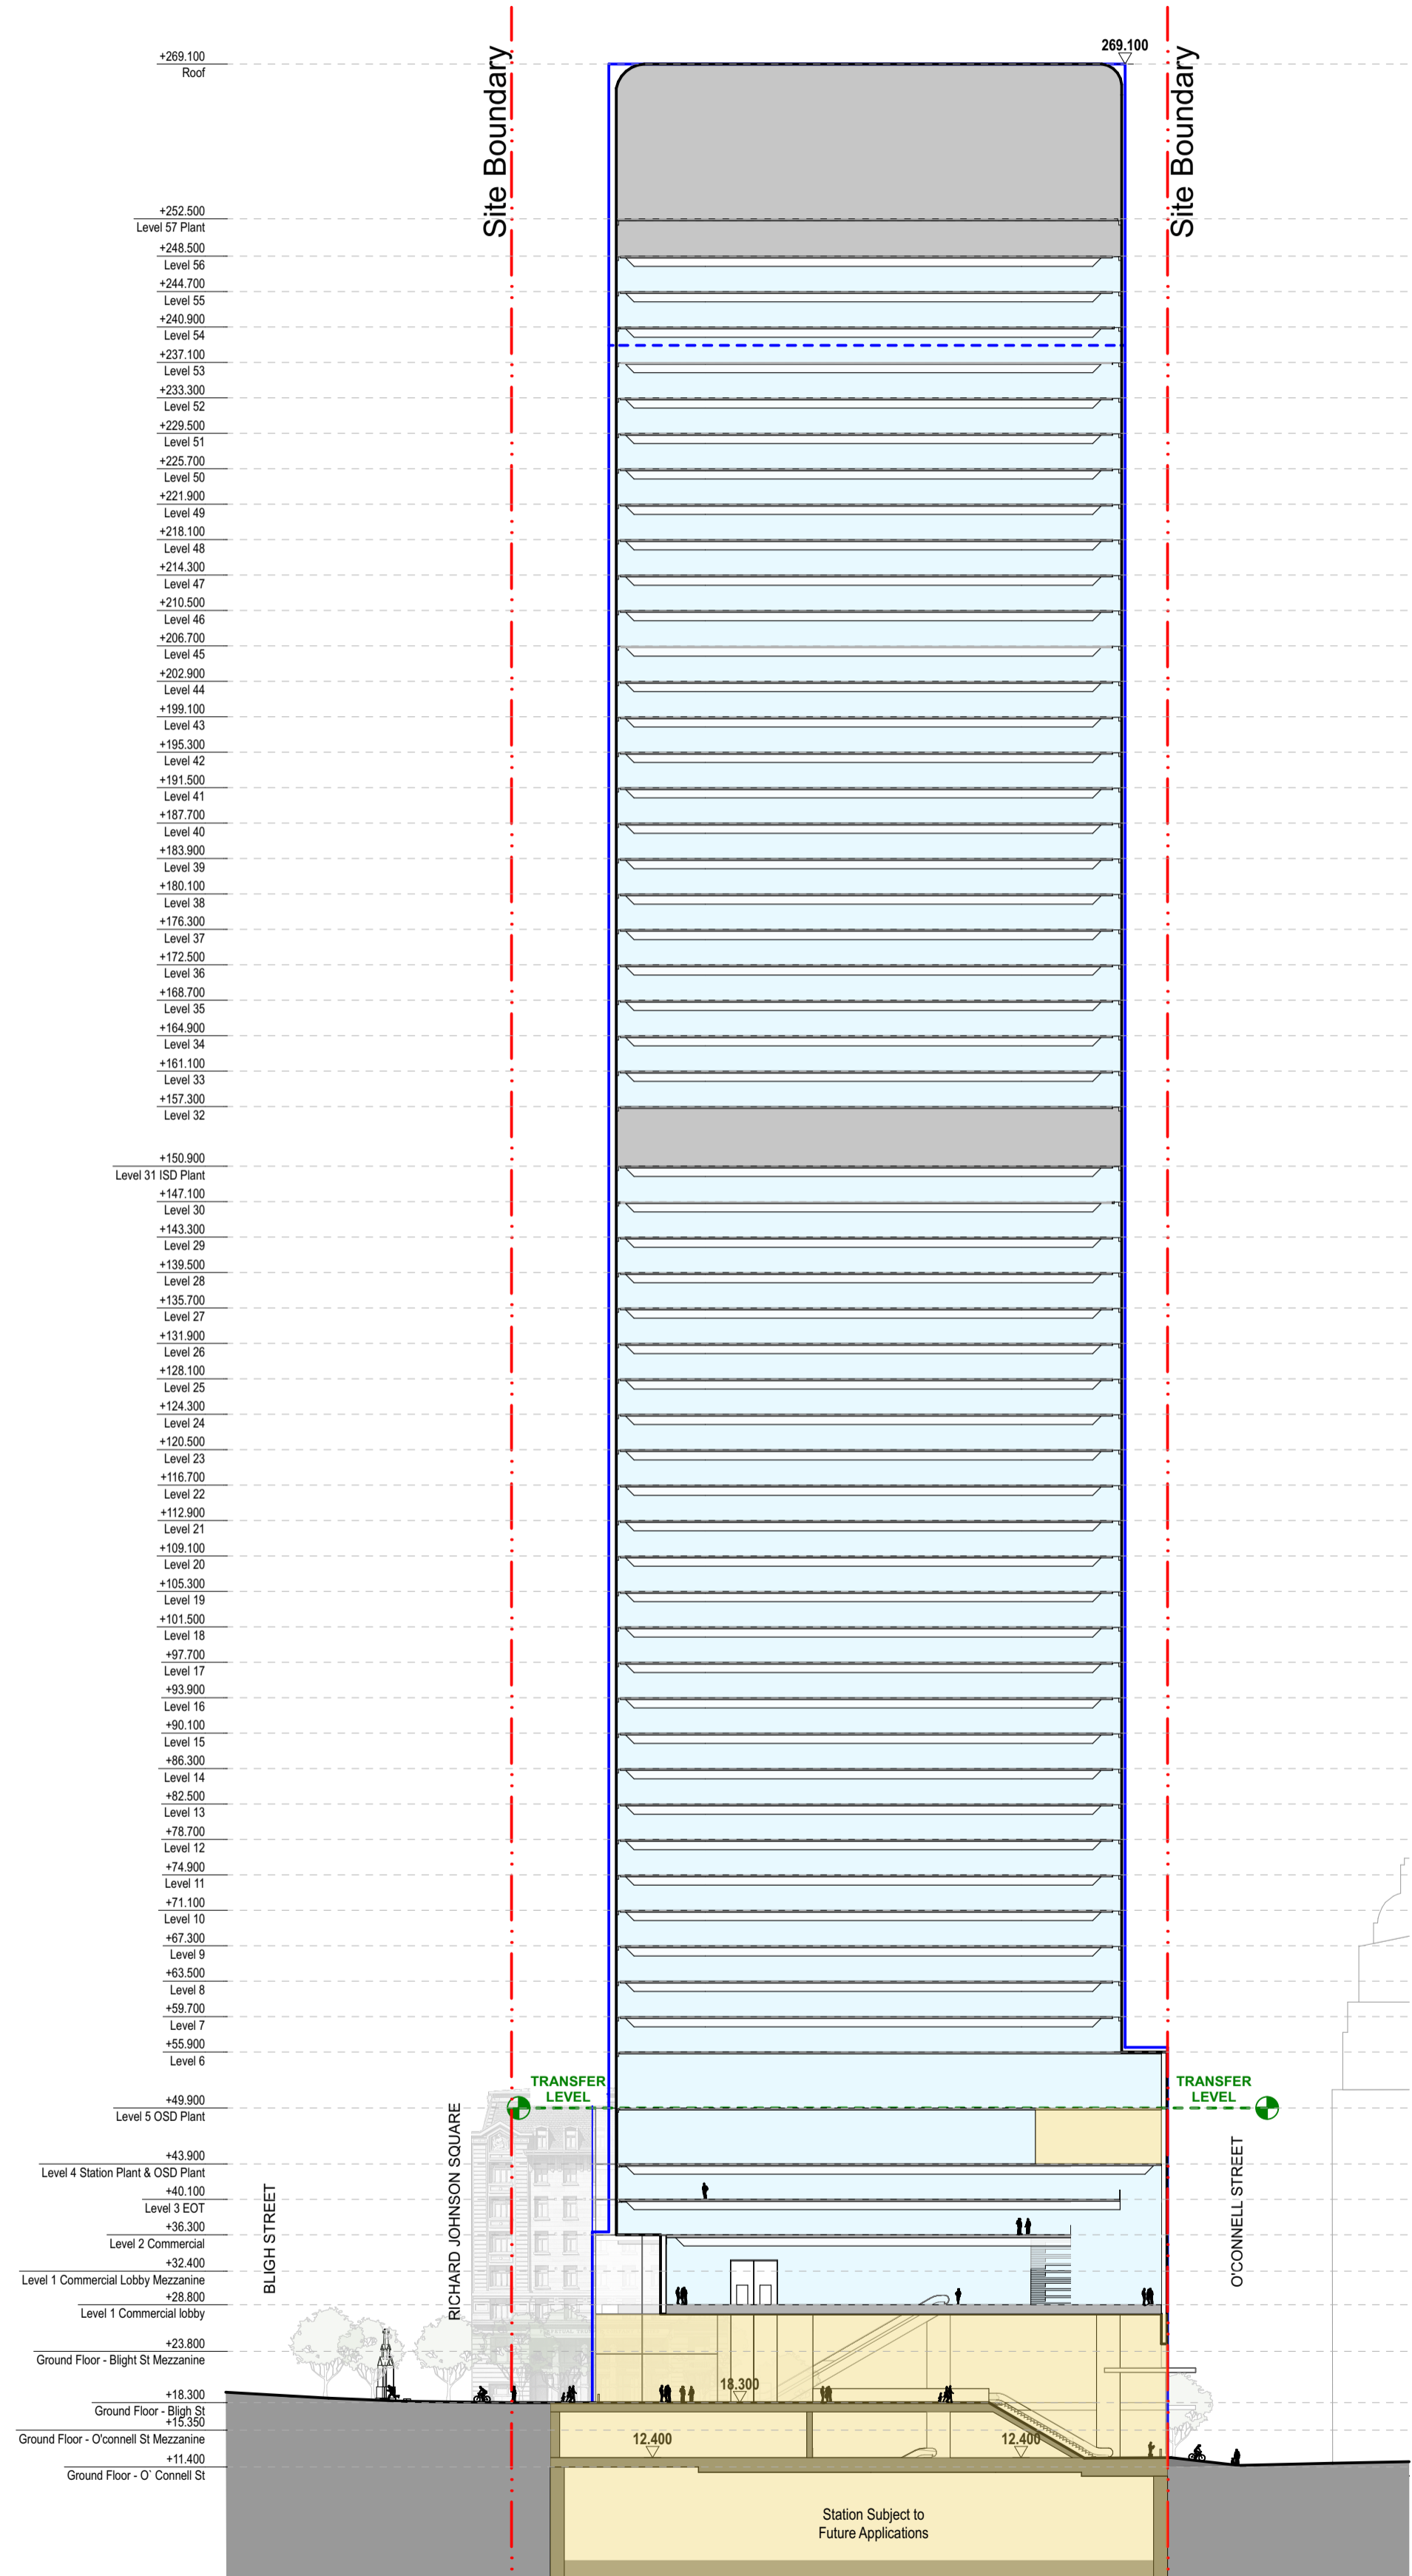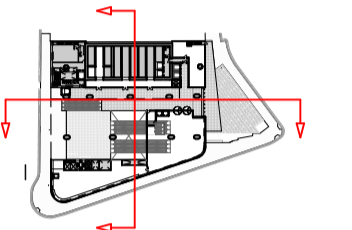

1 PLAN East - West
1:600

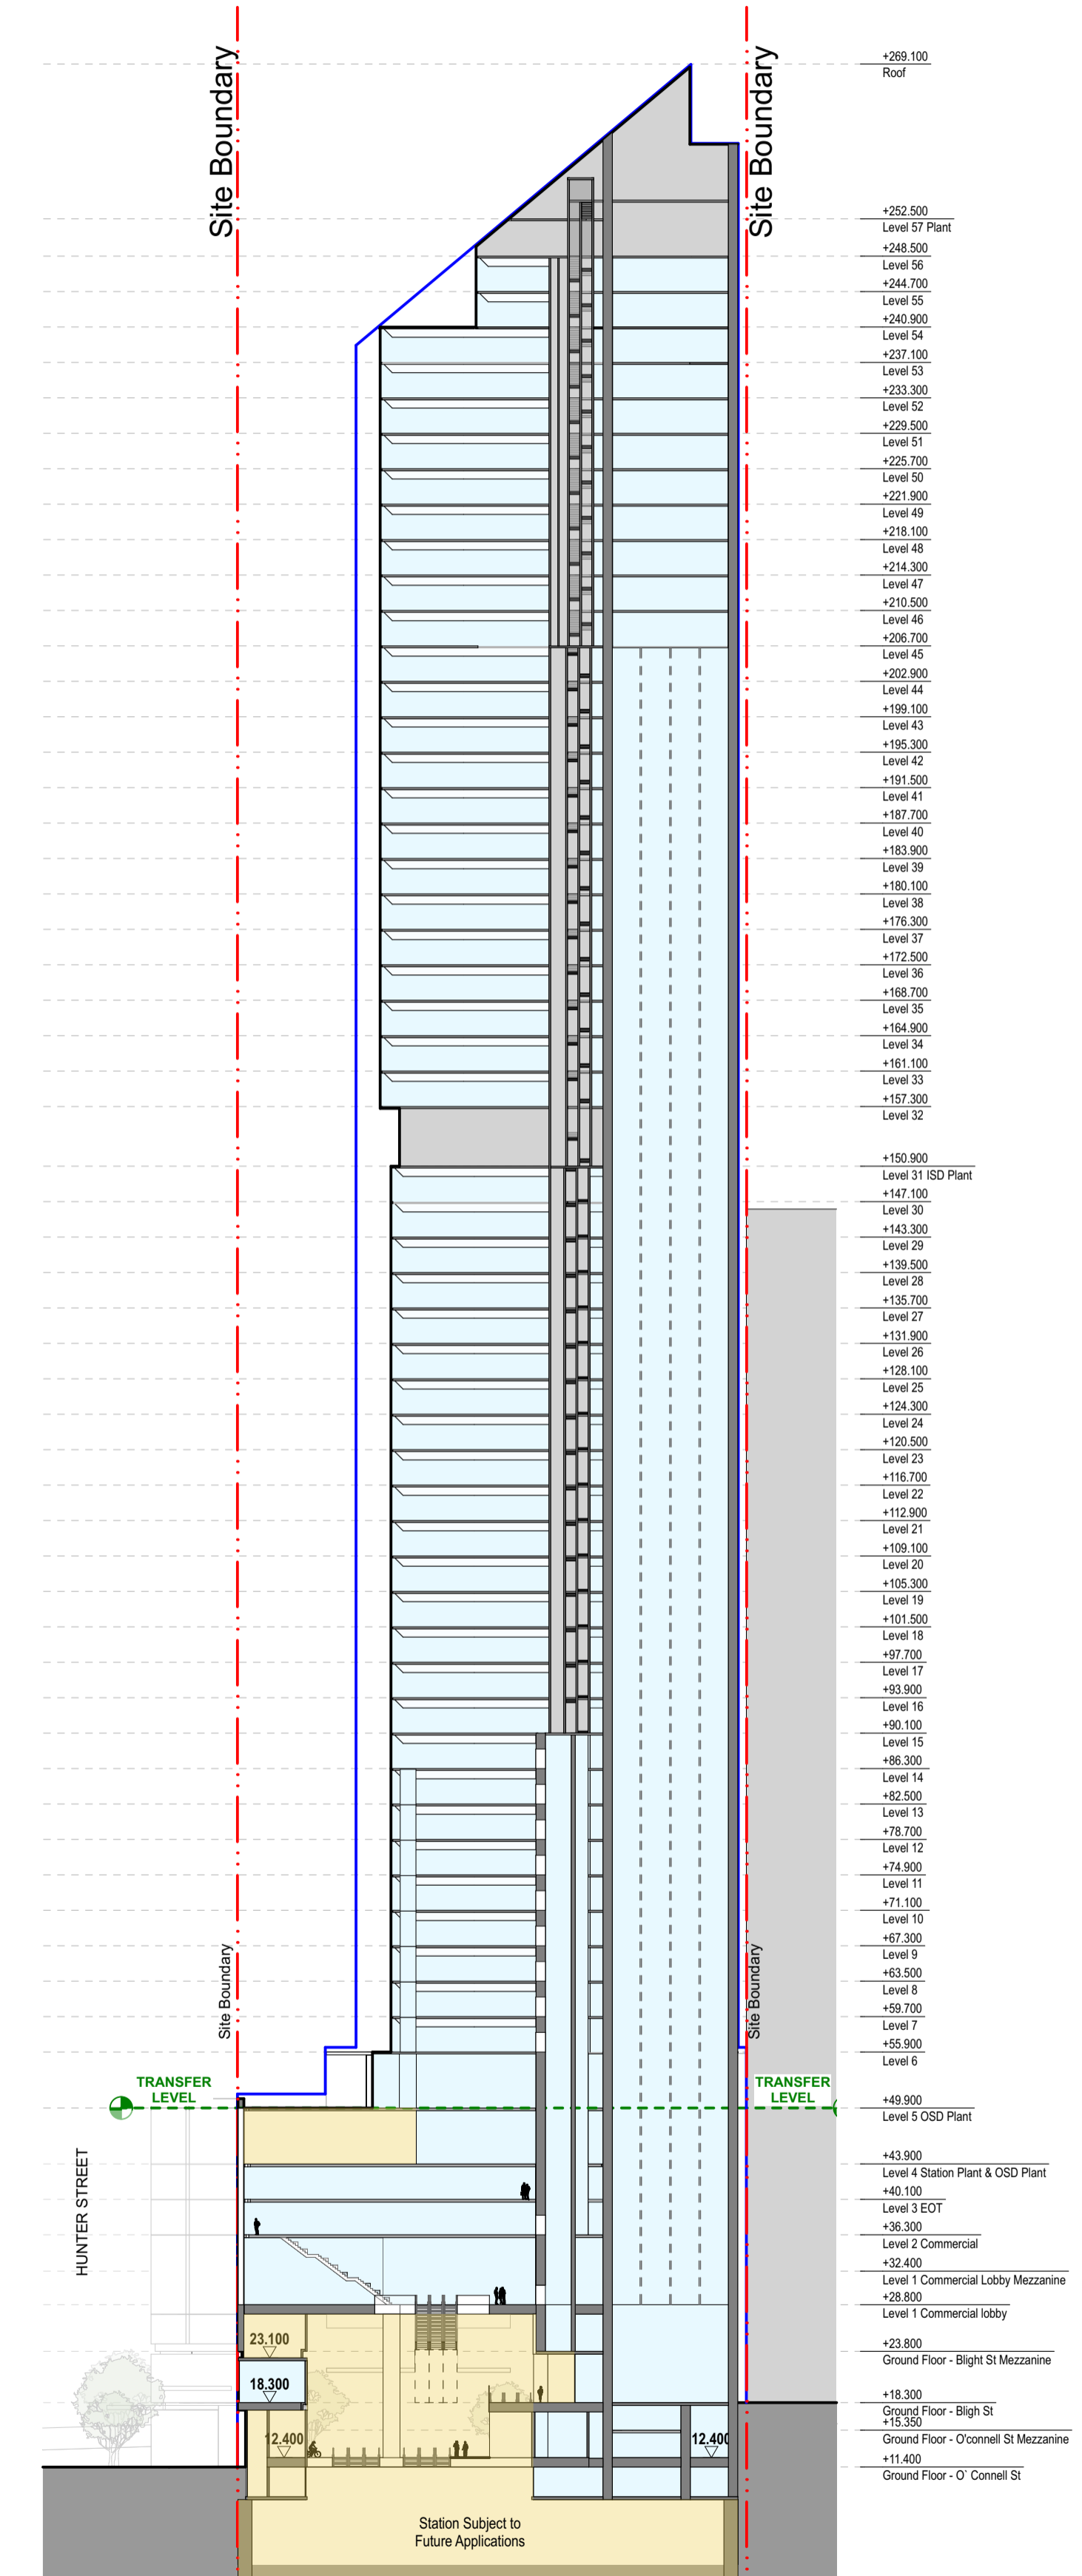

2 PLAN South - North
1:600

HC	For Approval	11/23/	02
chk	by	name	date
		rev	

Hunter Street Station - East
CBDN
SYDNEY NSW 2000

Section East - Tower Sections
Scale 1:600 @ A1



Project Code MOSD
First Issued 21/12/2021

Sheet No. PP_E_4001
Rev 02

- General notes**
- All dimensions and existing conditions shall be checked and verified by the contractor before proceeding with the work.
 - All levels relative to 'Australian Height Datum'.
 - Do not scale drawings.
 - Use figured dimensions only.

Legend

- OSD CONCEPT SSDA INCLUDES OSD AREAS INSIDE THE CSSI 'SHELL' BELOW GROUND AND IN PODIUM LEVELS
- HUNTER STREET EAST METRO STATION CSSI
- PLANT AND VERTICAL TRANSPORTATION

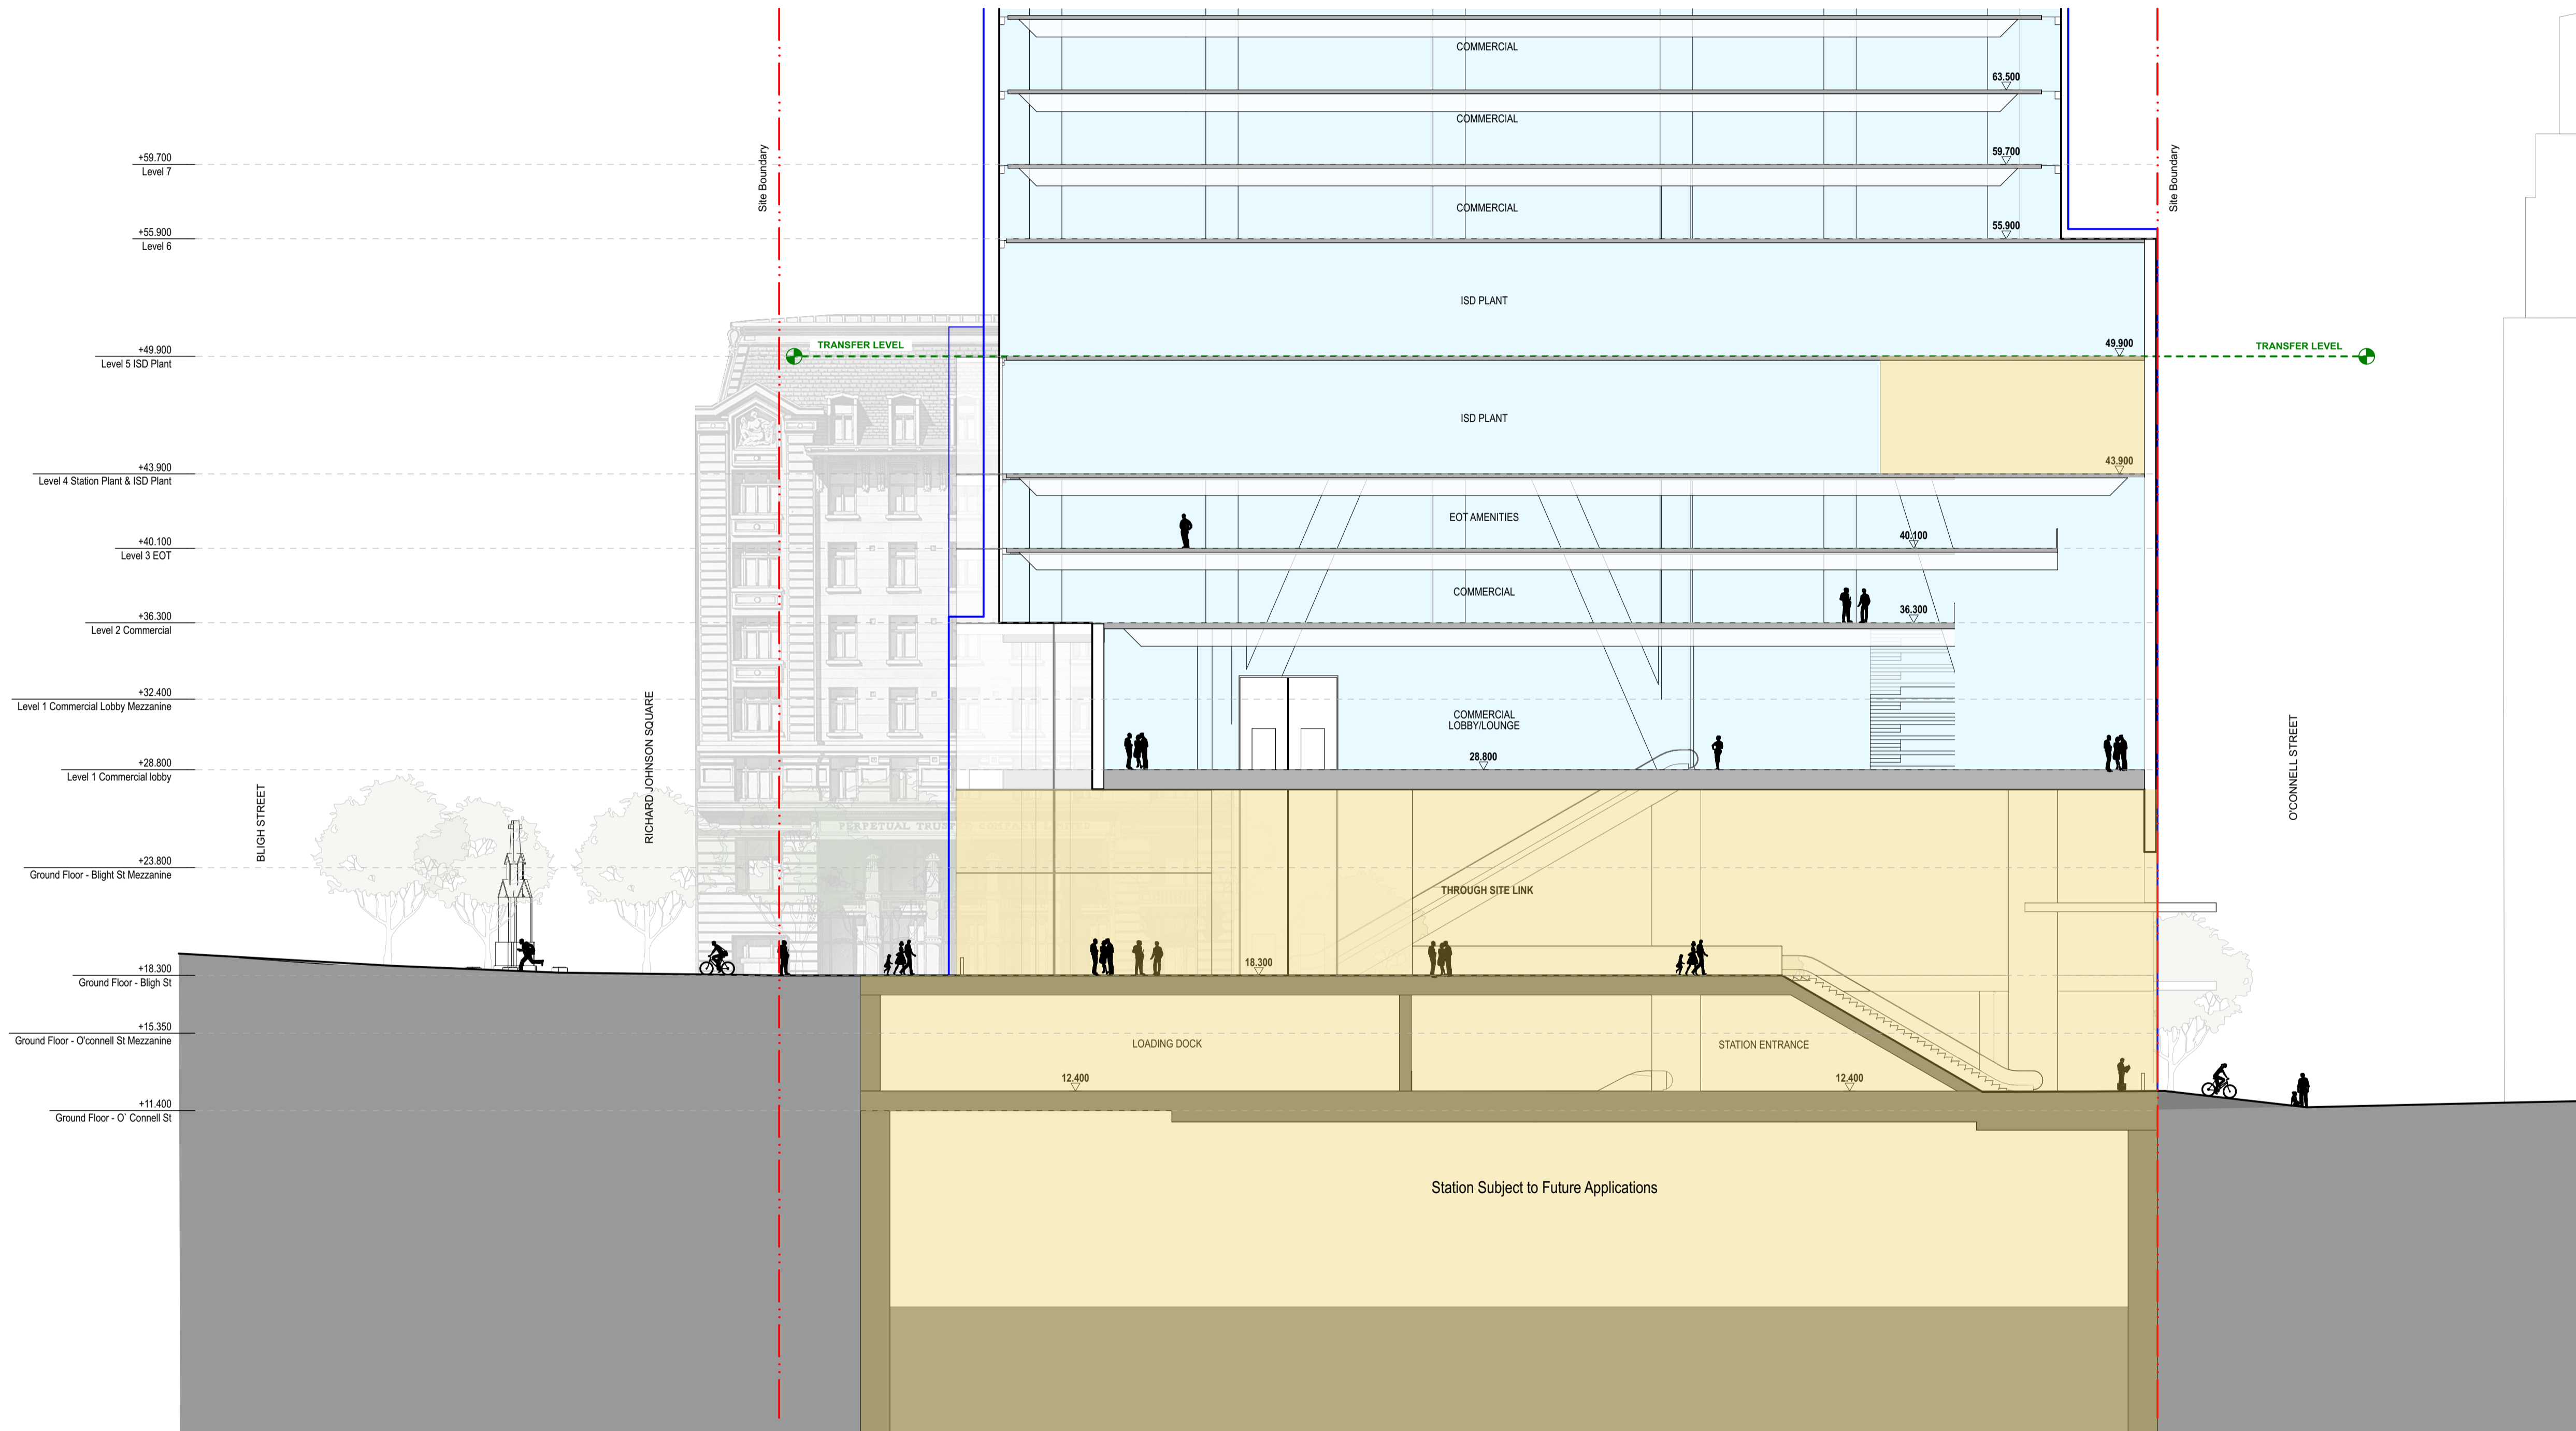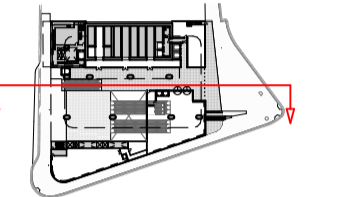

CHK	BY	NAME	DATE	REV

Hunter Street Station - East
CBDN
SYDNEY NSW 2000

Section East - East-West Podium Section - Through Site Link
Scale 1:200 @ A1



Project Code MOSD
First Issued 21/12/2021

Sheet No. PP_E_4002
Rev 02

- General notes**
- All dimensions and existing conditions shall be checked and verified by the contractor before proceeding with the work.
 - All levels relative to 'Australian Height Datum'.
 - Do not scale drawings.
 - Use figured dimensions only.

Legend

- OSD CONCEPT SSDA INCLUDES OSD AREAS INSIDE THE CSSI 'SHELL' BELOW GROUND AND IN PODIUM LEVELS
- HUNTER STREET EAST METRO STATION CSSI
- PLANT AND VERTICAL TRANSPORTATION

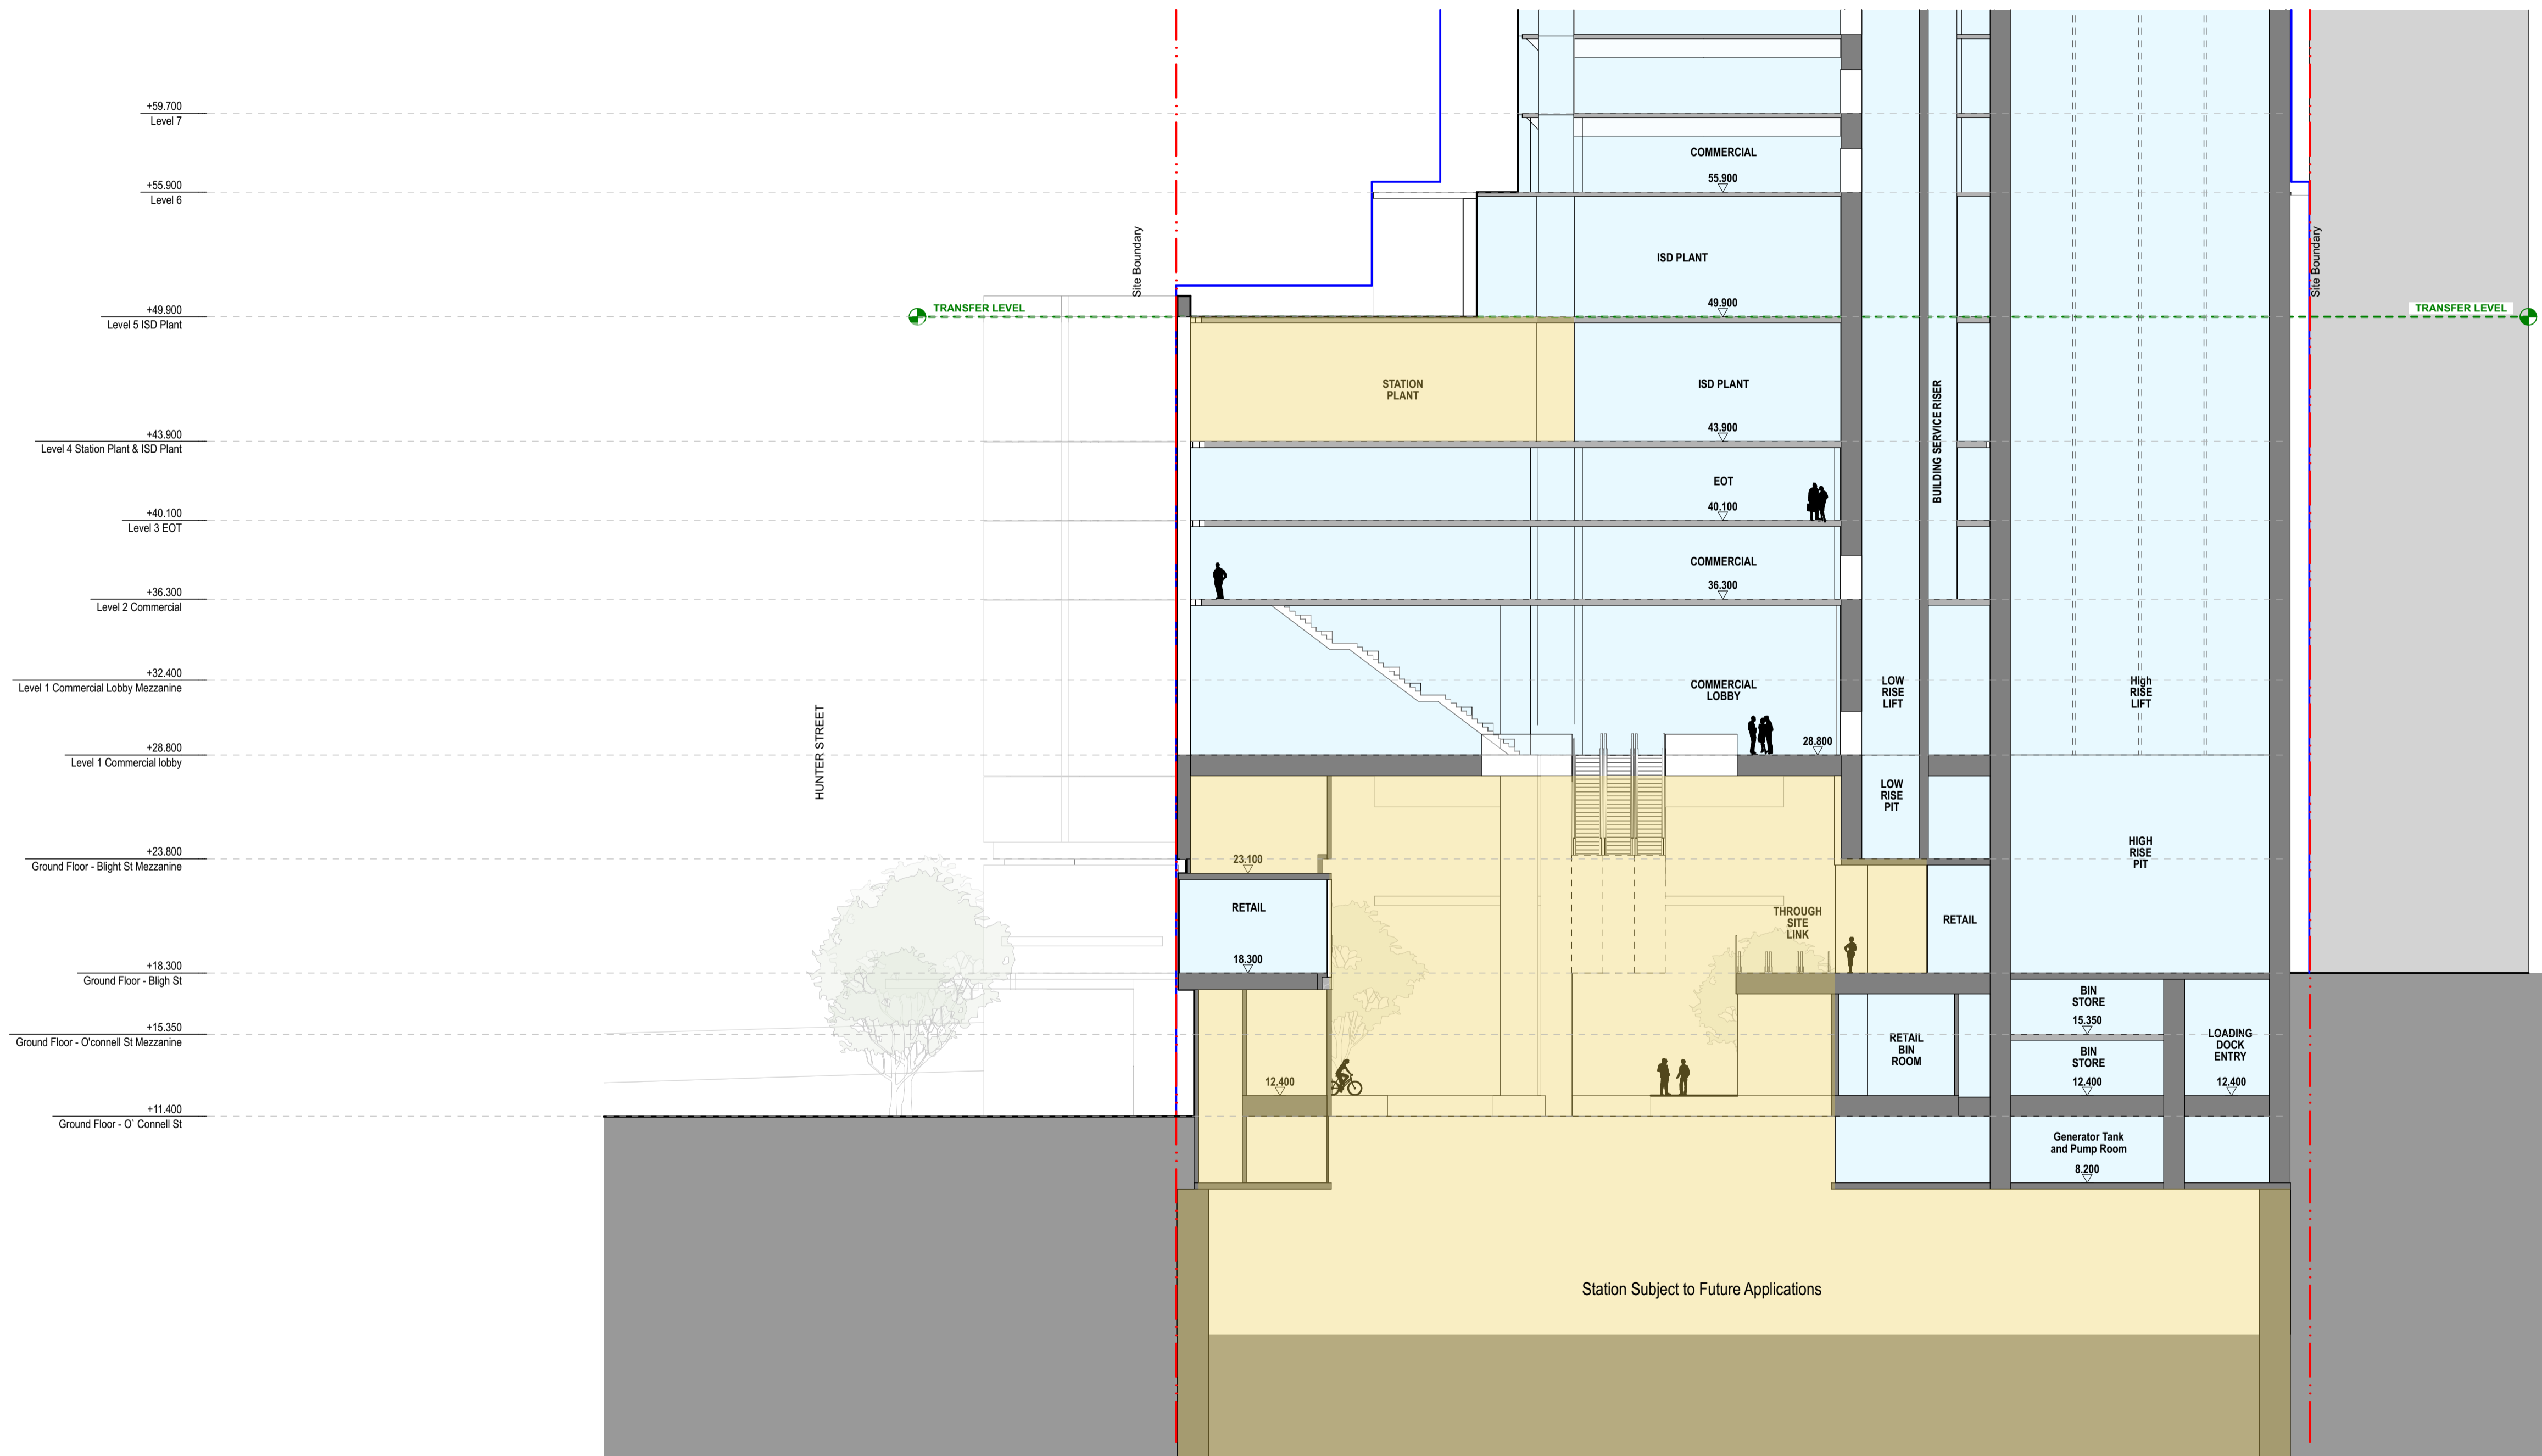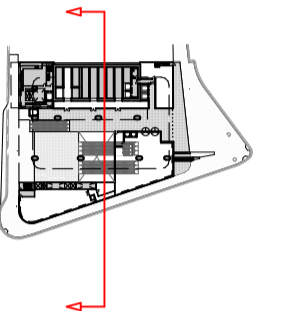

chk	by	name	date	rev
-----	----	------	------	-----

Hunter Street Station - East
CBDN
SYDNEY NSW 2000

Section East - South-North Podium Section - Station Entry **Scale** 1:200 @ A1



Project Code MOSD **First Issued** 21/12/2021

Sheet No. PP_E_4003 **Rev** 02

- General notes**
- All dimensions and existing conditions shall be checked and verified by the contractor before proceeding with the work.
 - All levels relative to 'Australian Height Datum'.
 - Do not scale drawings.
 - Use figured dimensions only.

Legend

- OSD CONCEPT SSDA INCLUDES OSD AREAS INSIDE THE CSSI 'SHELL' BELOW GROUND AND IN PODIUM LEVELS
- HUNTER STREET EAST METRO STATION CSSI
- PLANT AND VERTICAL TRANSPORTATION

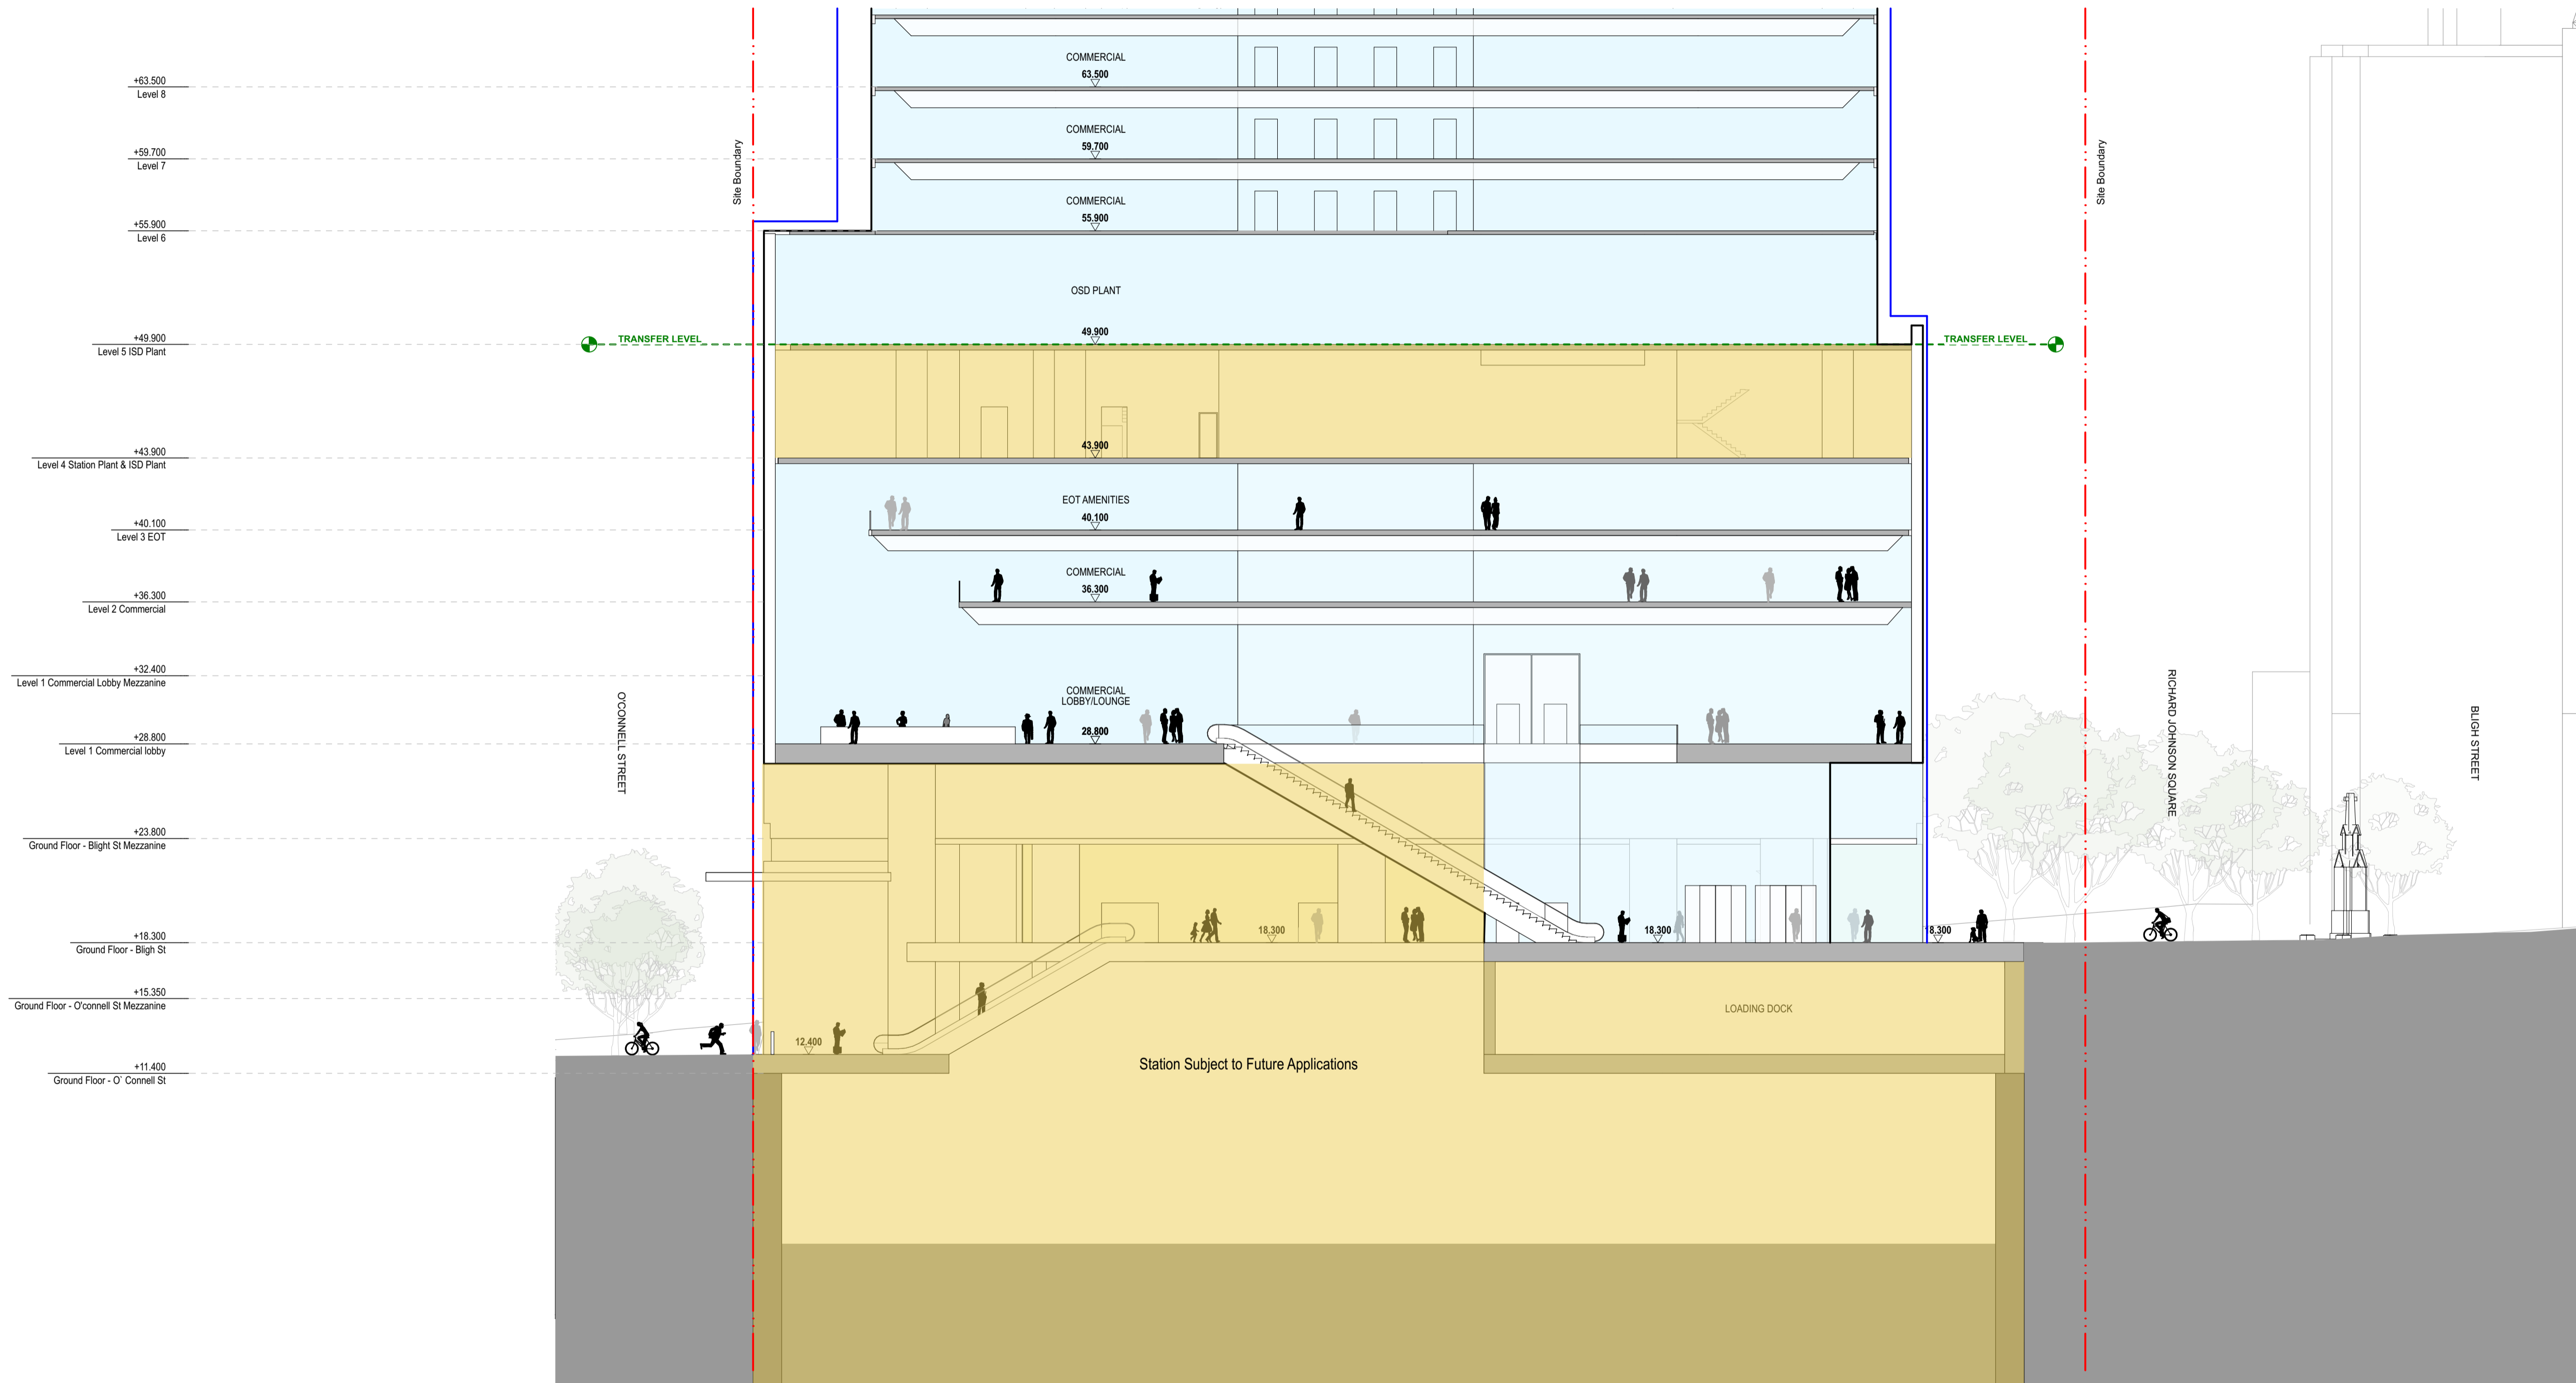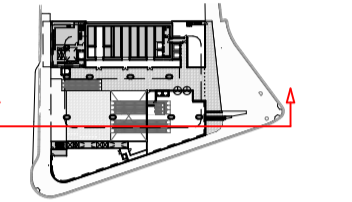

chk	by	name	date	rev
-----	----	------	------	-----


Hunter Street Station - East
CBDN
SYDNEY NSW 2000

Section East - West-East Podium Section - Commercial Lobby **Scale** 1:200 @ A1

Project Code MOSD **First Issued** 21/12/2021

Sheet No. PP_E_4004 **Rev** 02

Architectural Design Response_East | Revised reference scheme drawings

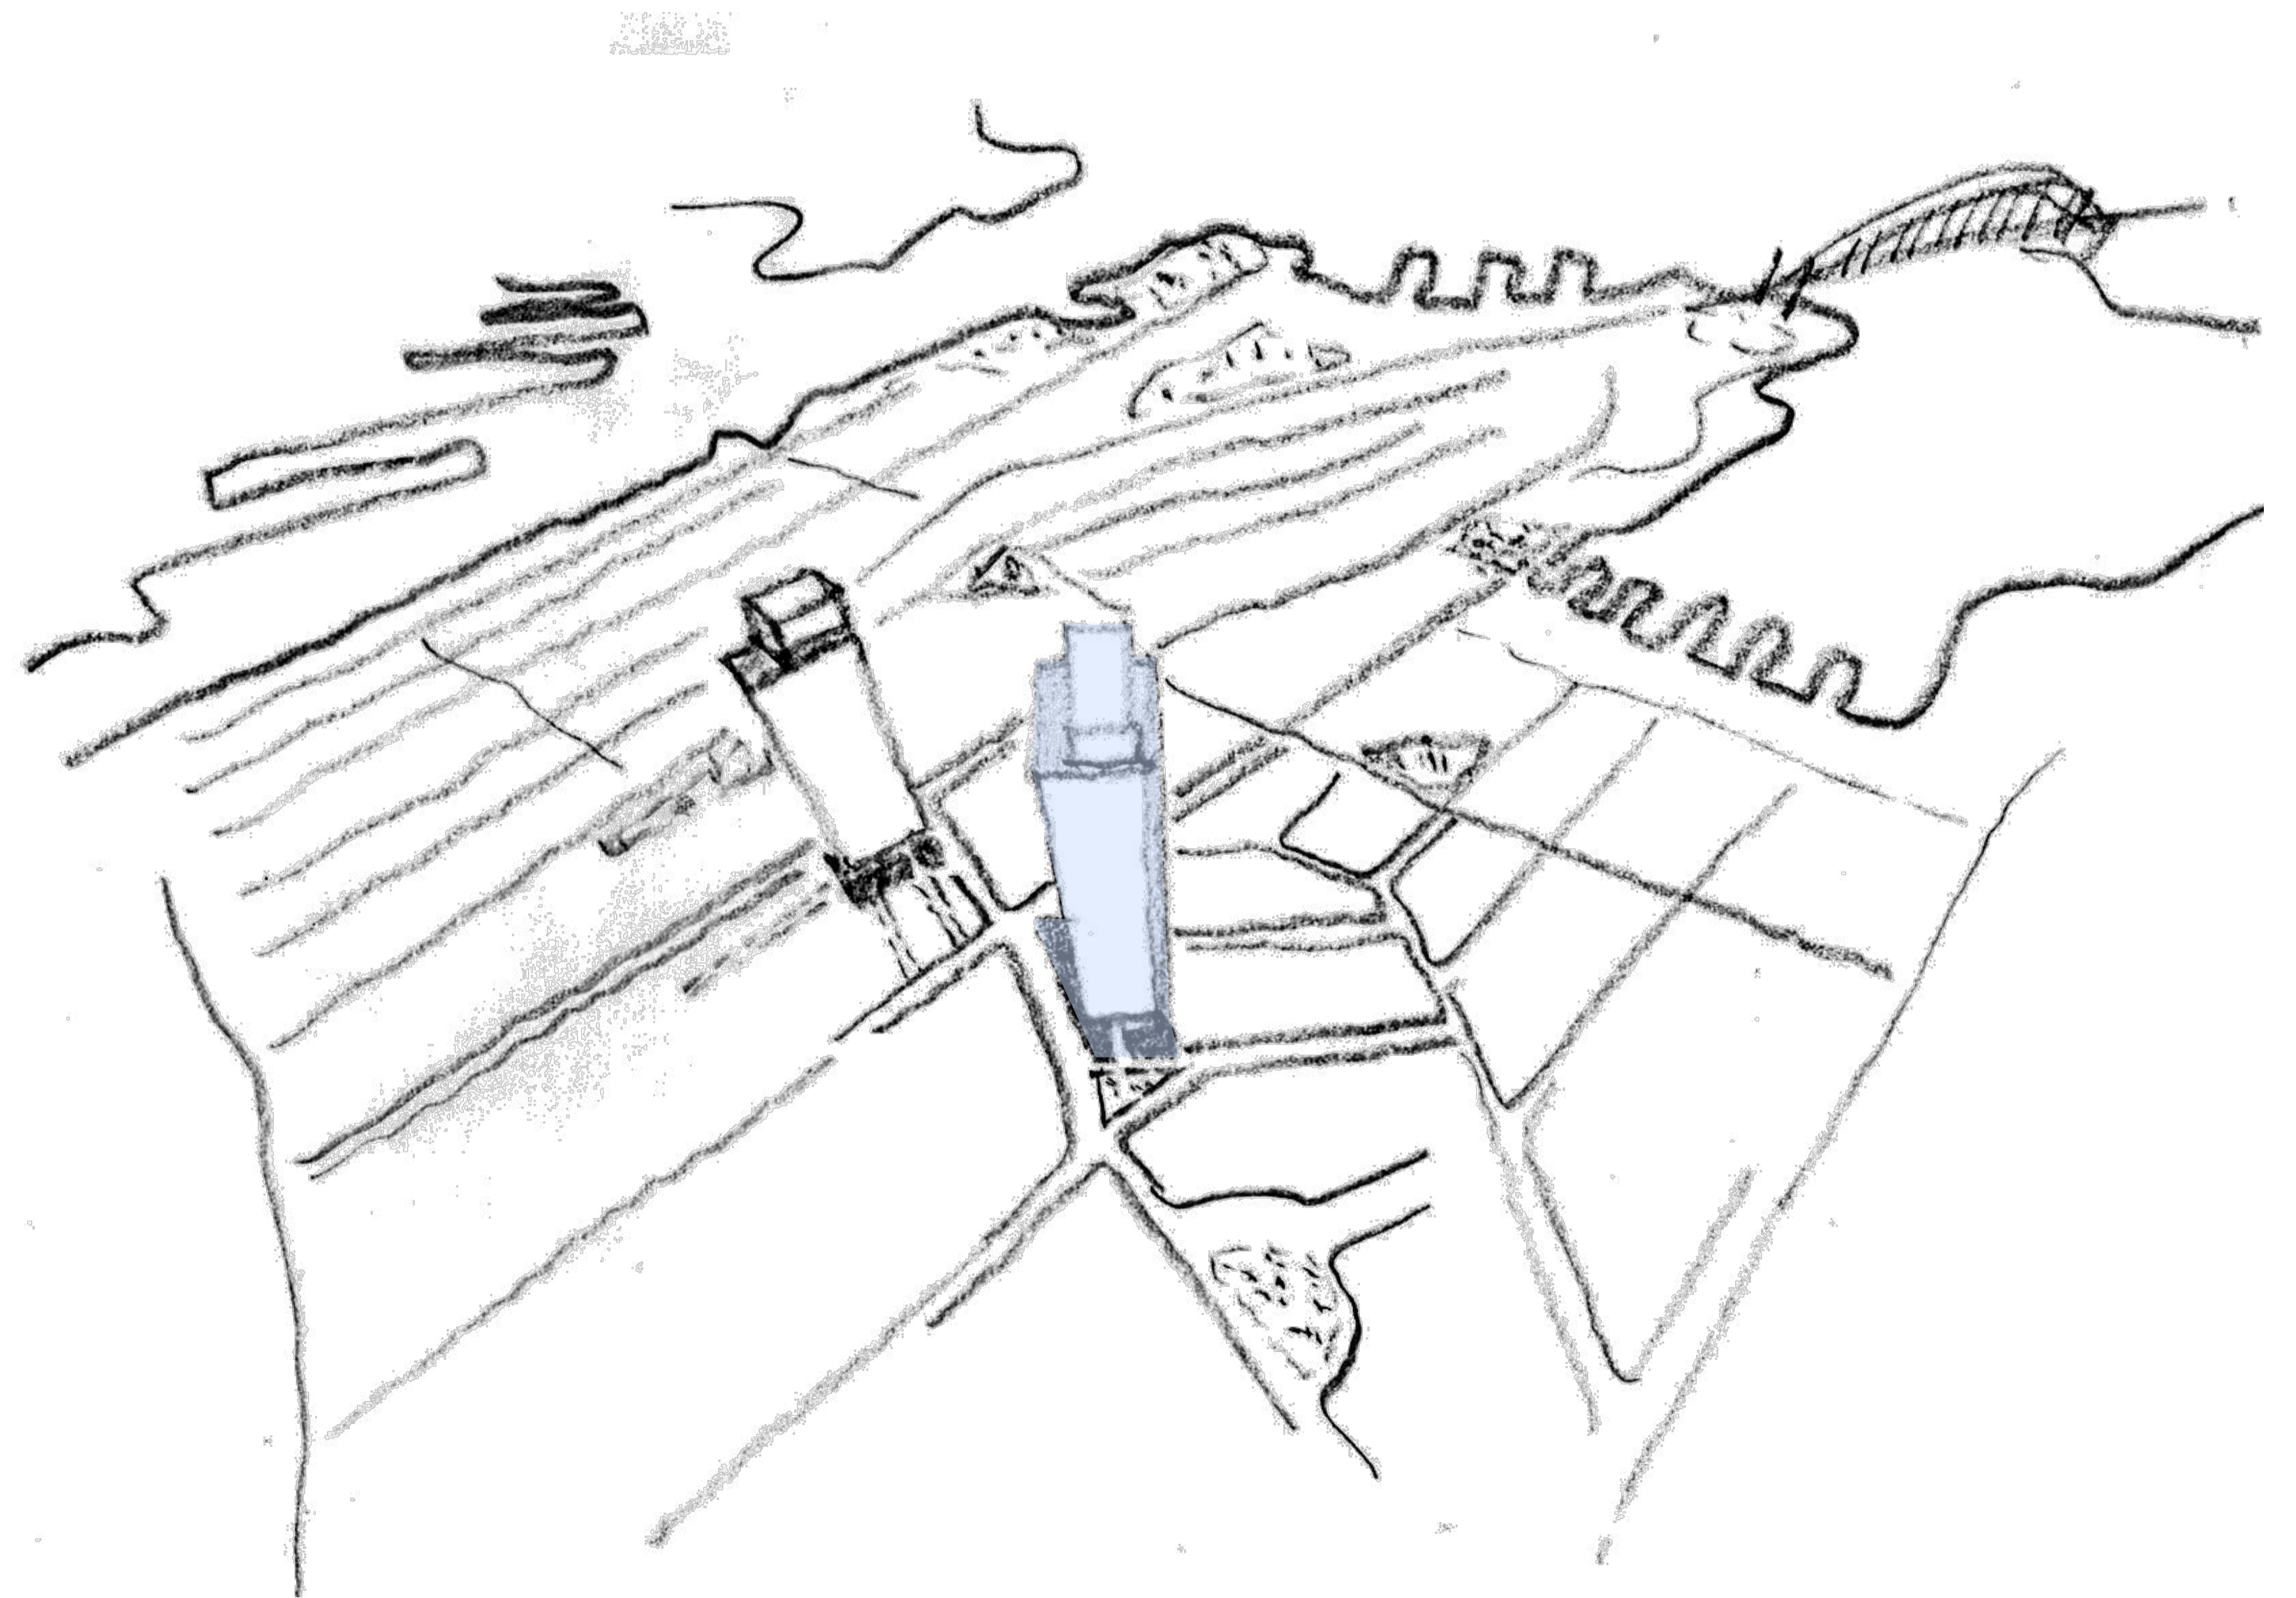




- General notes**
- All dimensions and existing conditions shall be checked and verified by the contractor before proceeding with the work.
 - All levels relative to 'Australian Height Datum'.
 - Do not scale drawings.
 - Use figured dimensions only.

Legend

PLANT

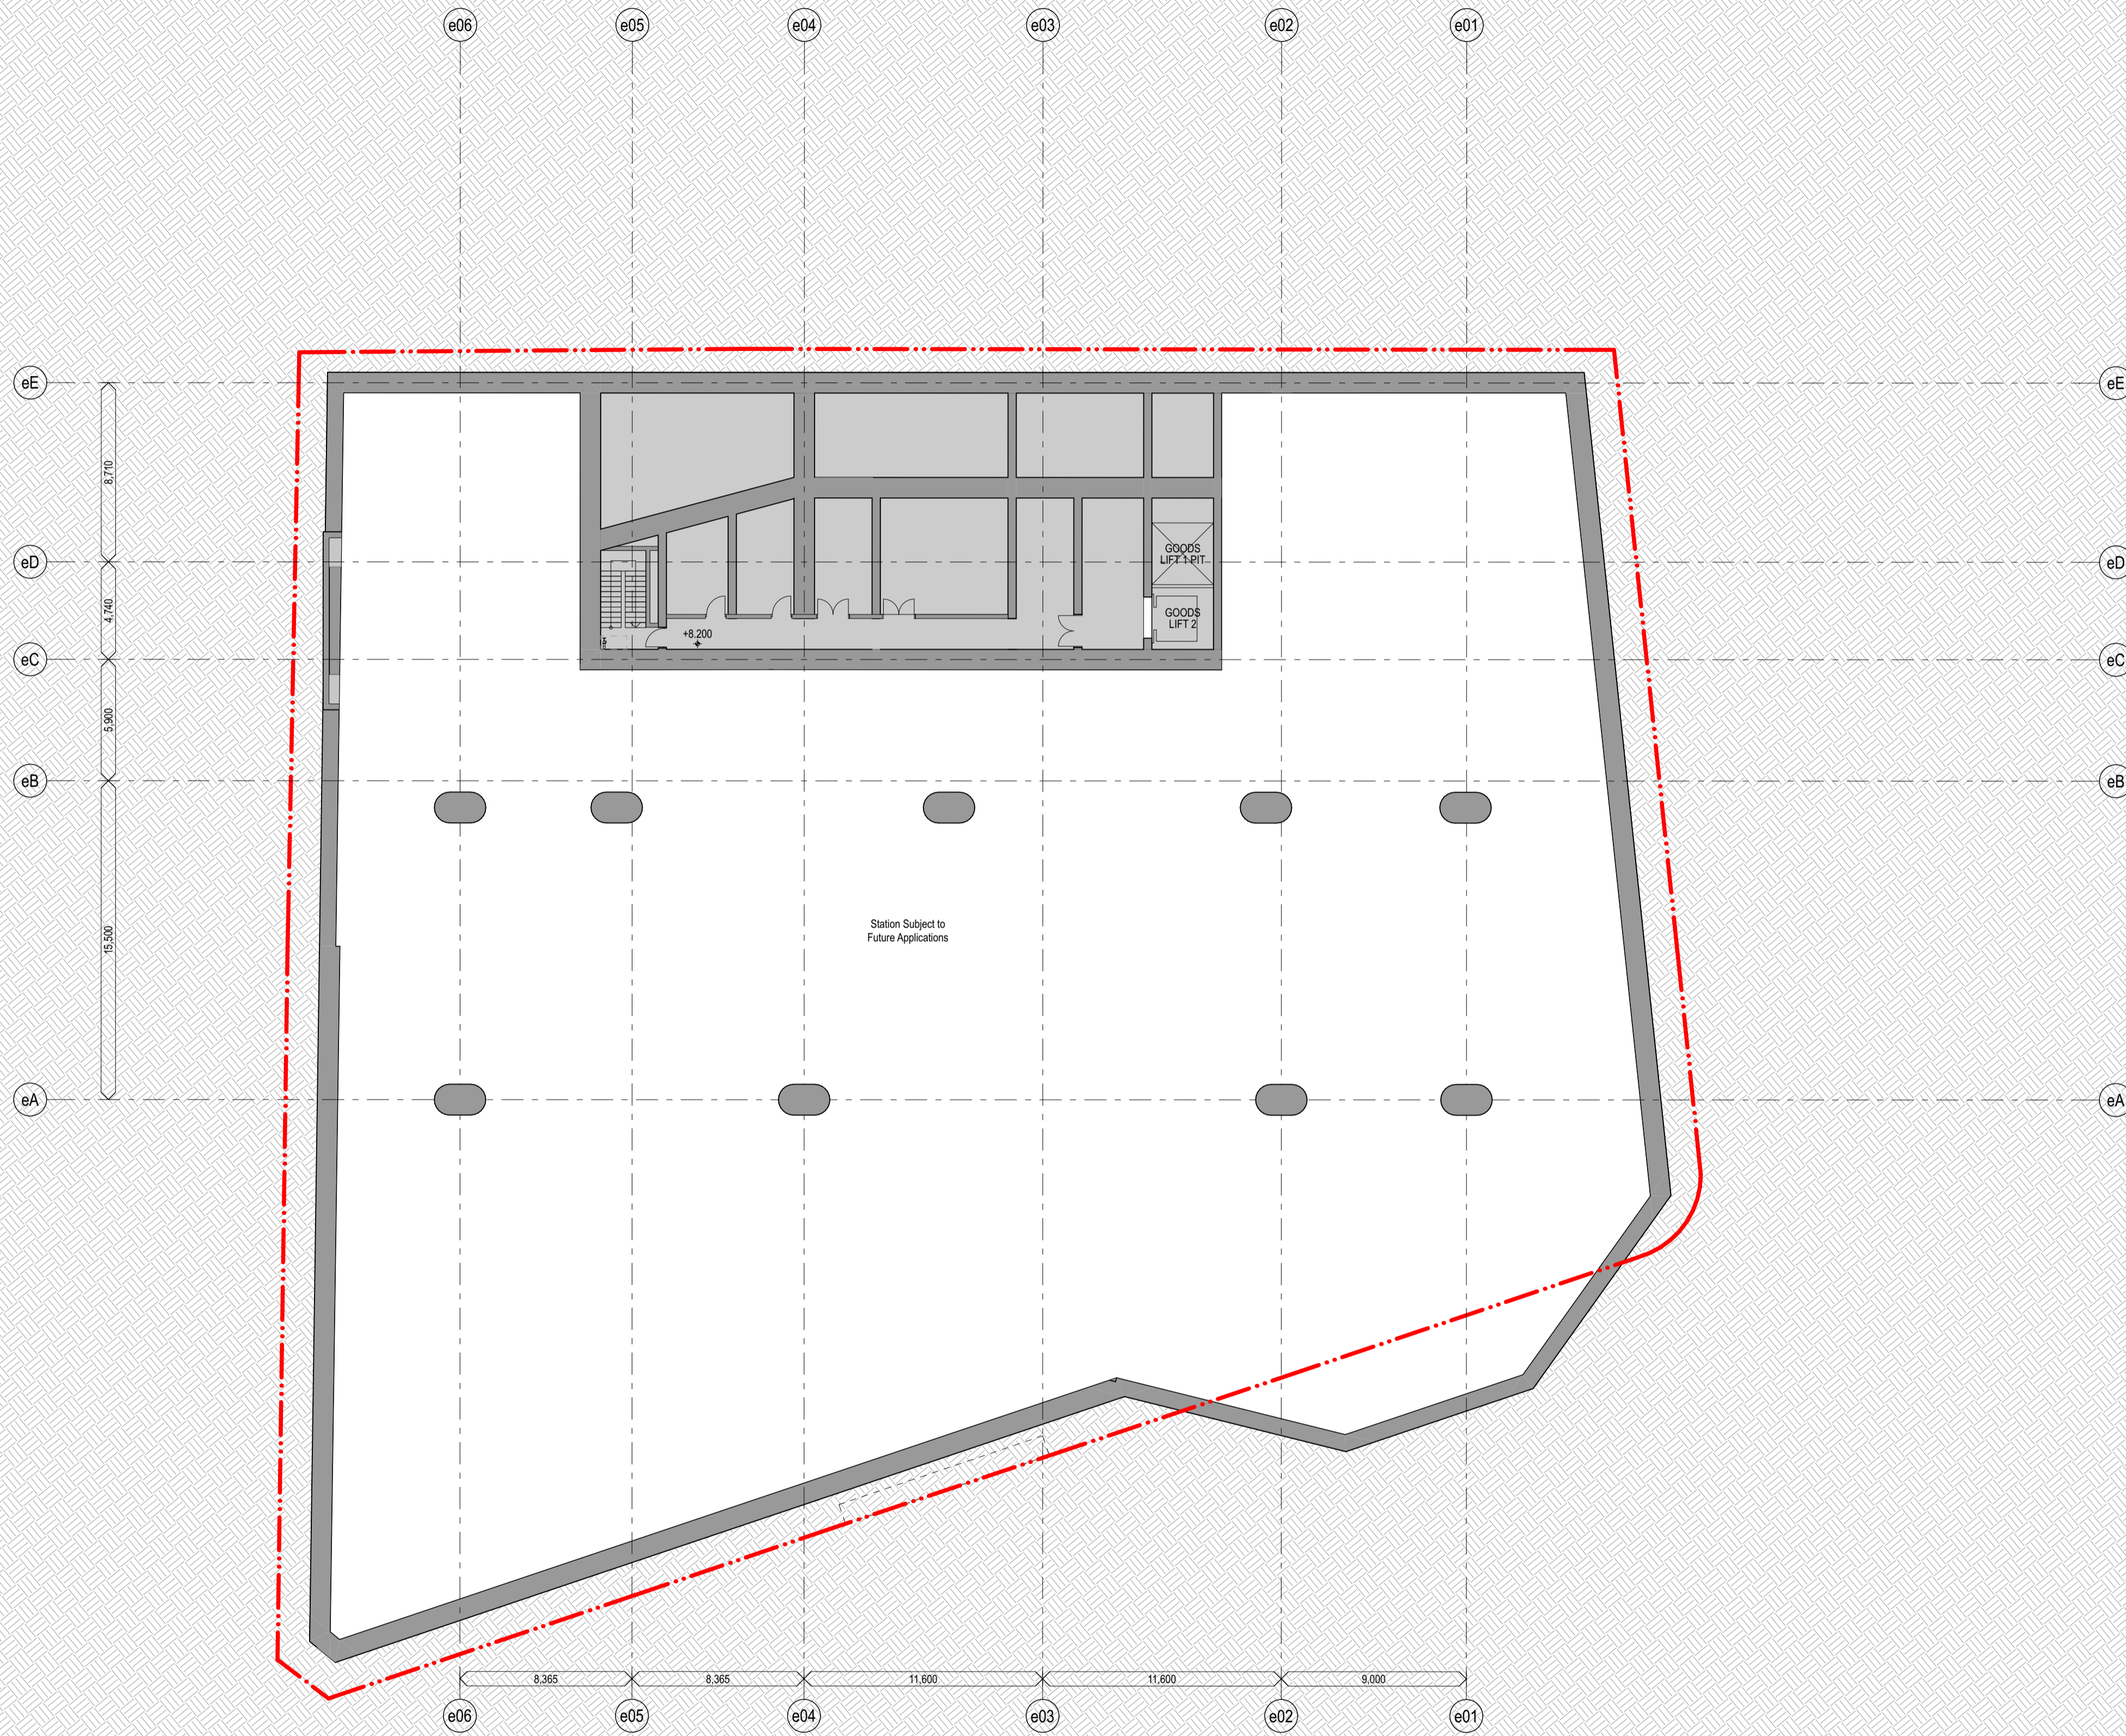

chik	by	name	date	rev
KC		For Approval	11/03/2022	02

Hunter Street Station - East
CBDN
SYDNEY NSW 2000

GA Floor Plans **Scale**
East - Basement 1 1:200 @ A1

Project Code **First Issued**
MOSD 21/12/2021


Sheet No. **Rev**
PP_E_1201 02



- General notes**
- All dimensions and existing conditions shall be checked and verified by the contractor before proceeding with the work.
 - All levels relative to 'Australian Height Datum'.
 - Do not scale drawings.
 - Use figured dimensions only.

Legend

PLANT

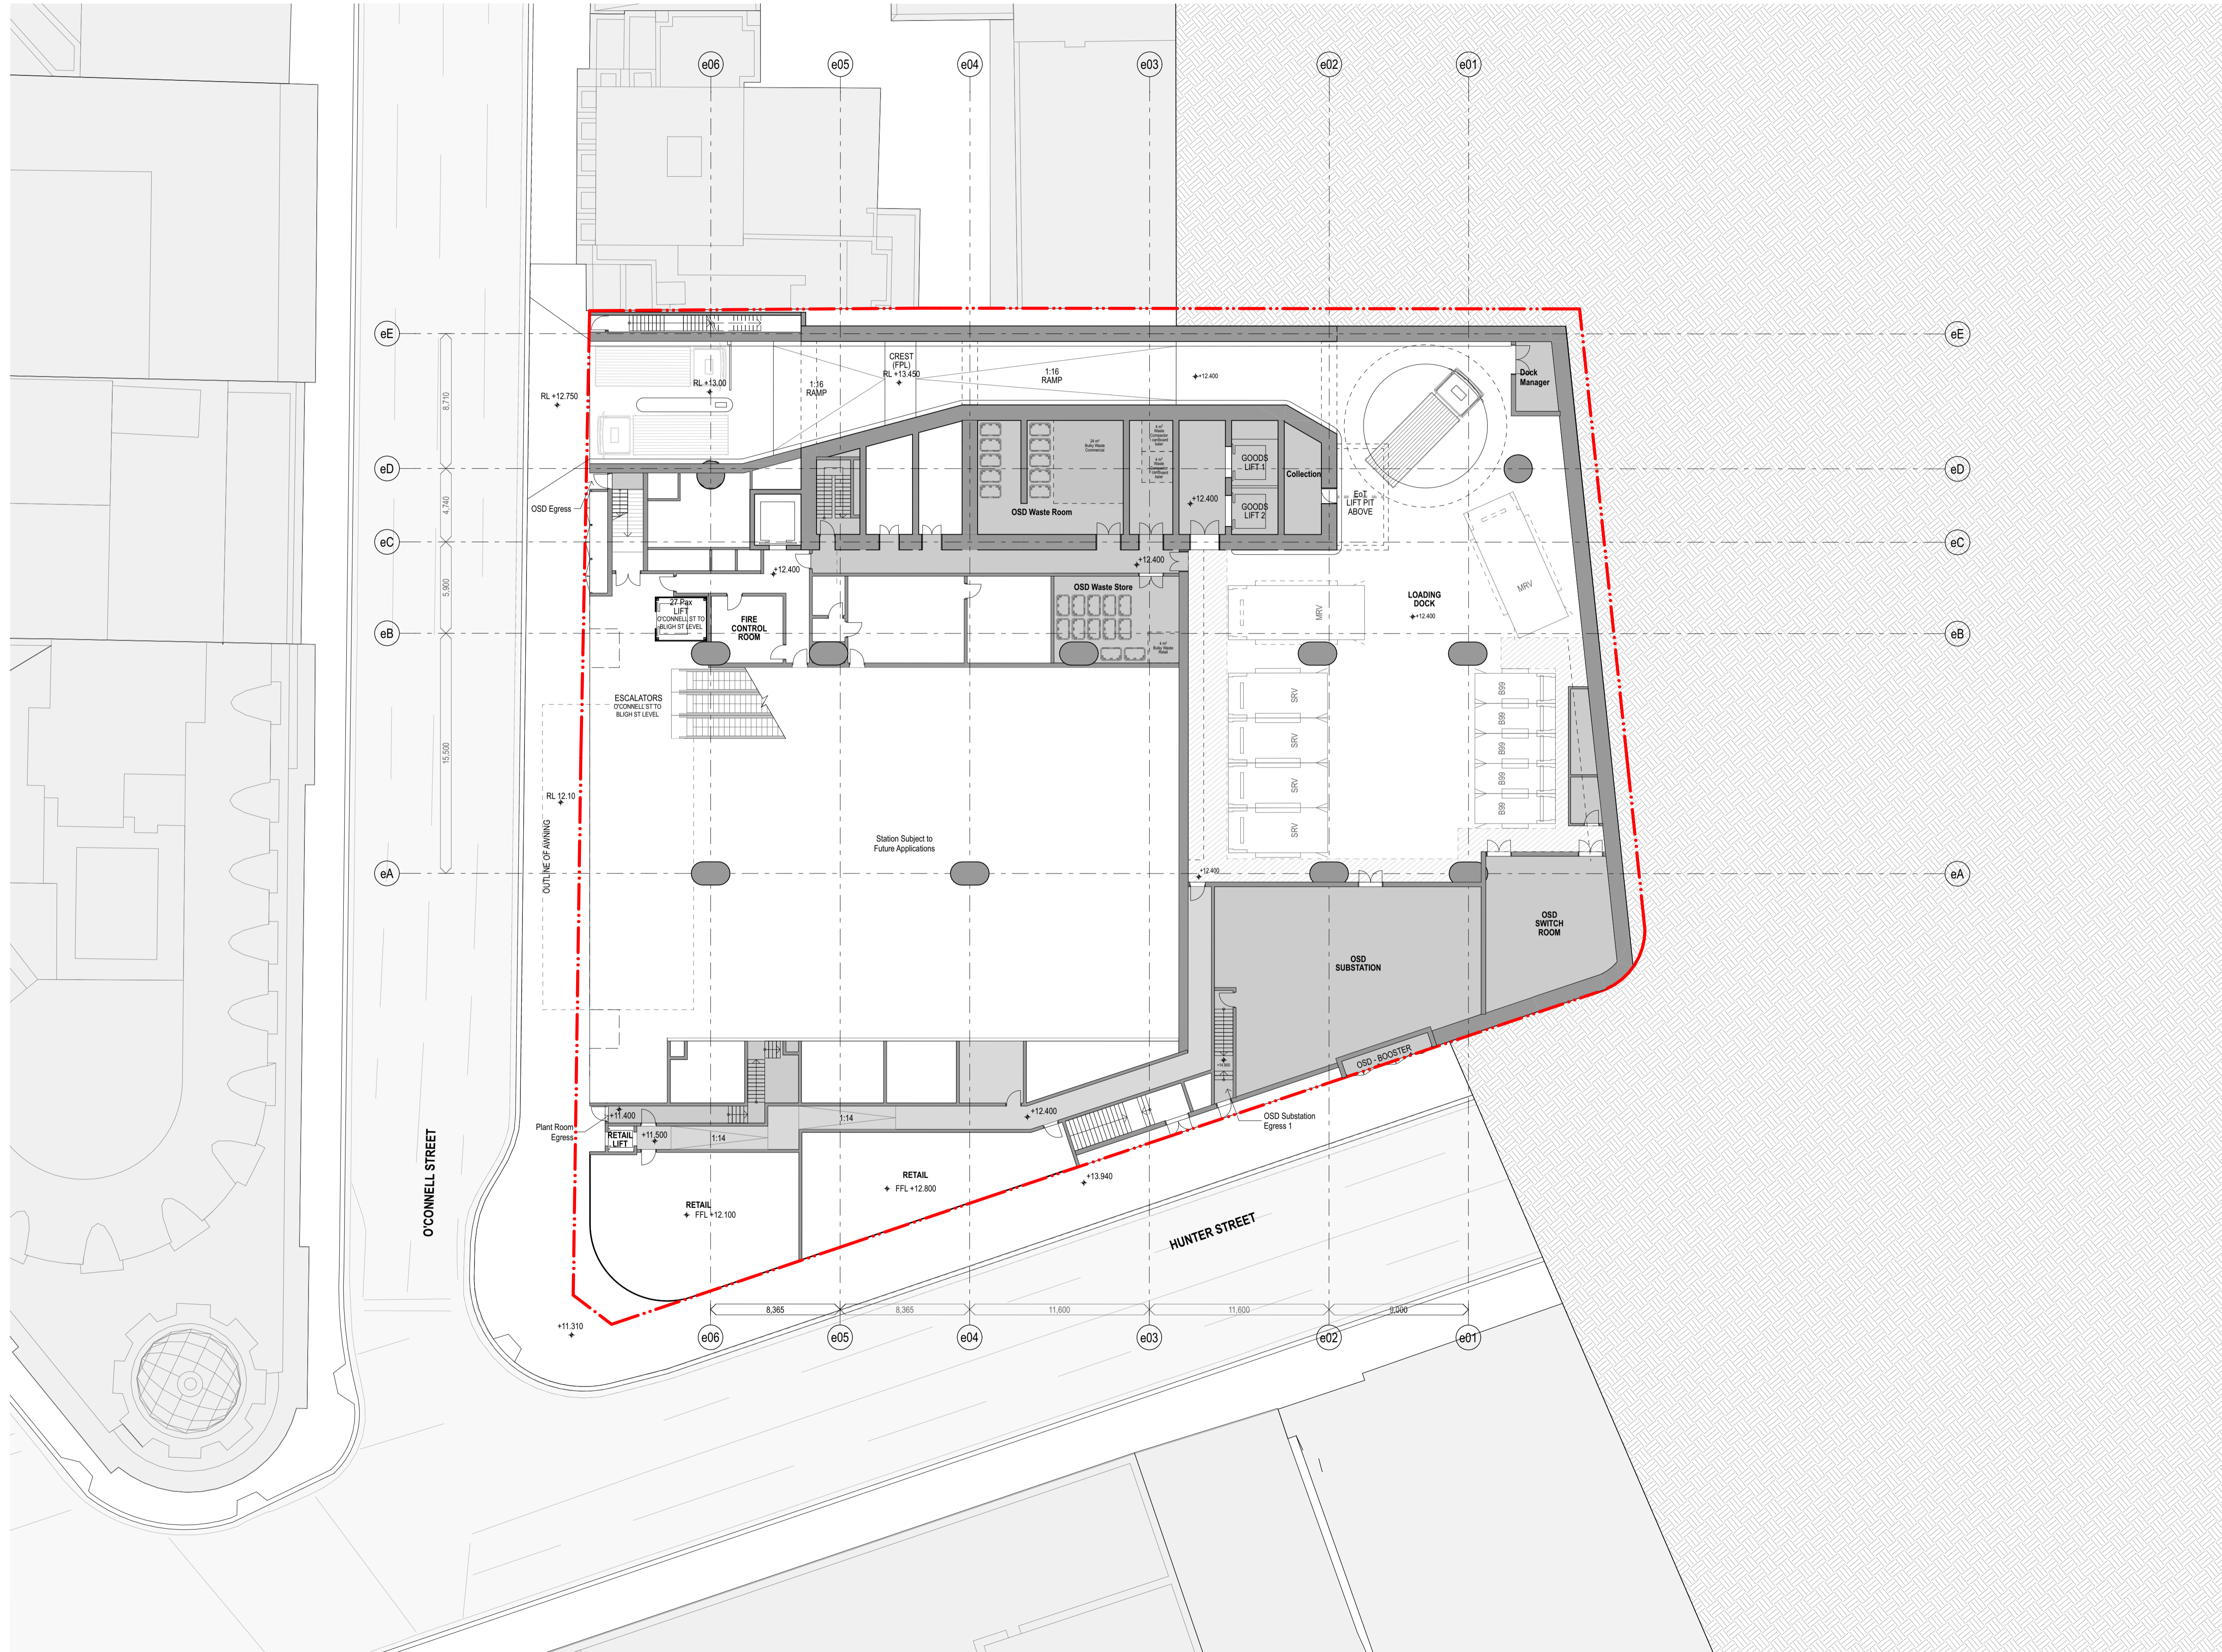

KC	For Approval	28/4/	06
chk	by	name	date
			rev

Hunter Street Station - East
CBDN
SYDNEY NSW 2000

GA Floor Plans **Scale**
East - O'Connell Street - Ground 1:200 @ A1
Floor

Project Code **First Issued**
MOSD 2/9/2021

Sheet No. **Rev**
PP_E_1202 06




General notes

- All dimensions and existing conditions shall be checked and verified by the contractor before proceeding with the work.
- All levels relative to 'Australian Height Datum'.
- Do not scale drawings.
- Use figured dimensions only.

Legend

PLANT

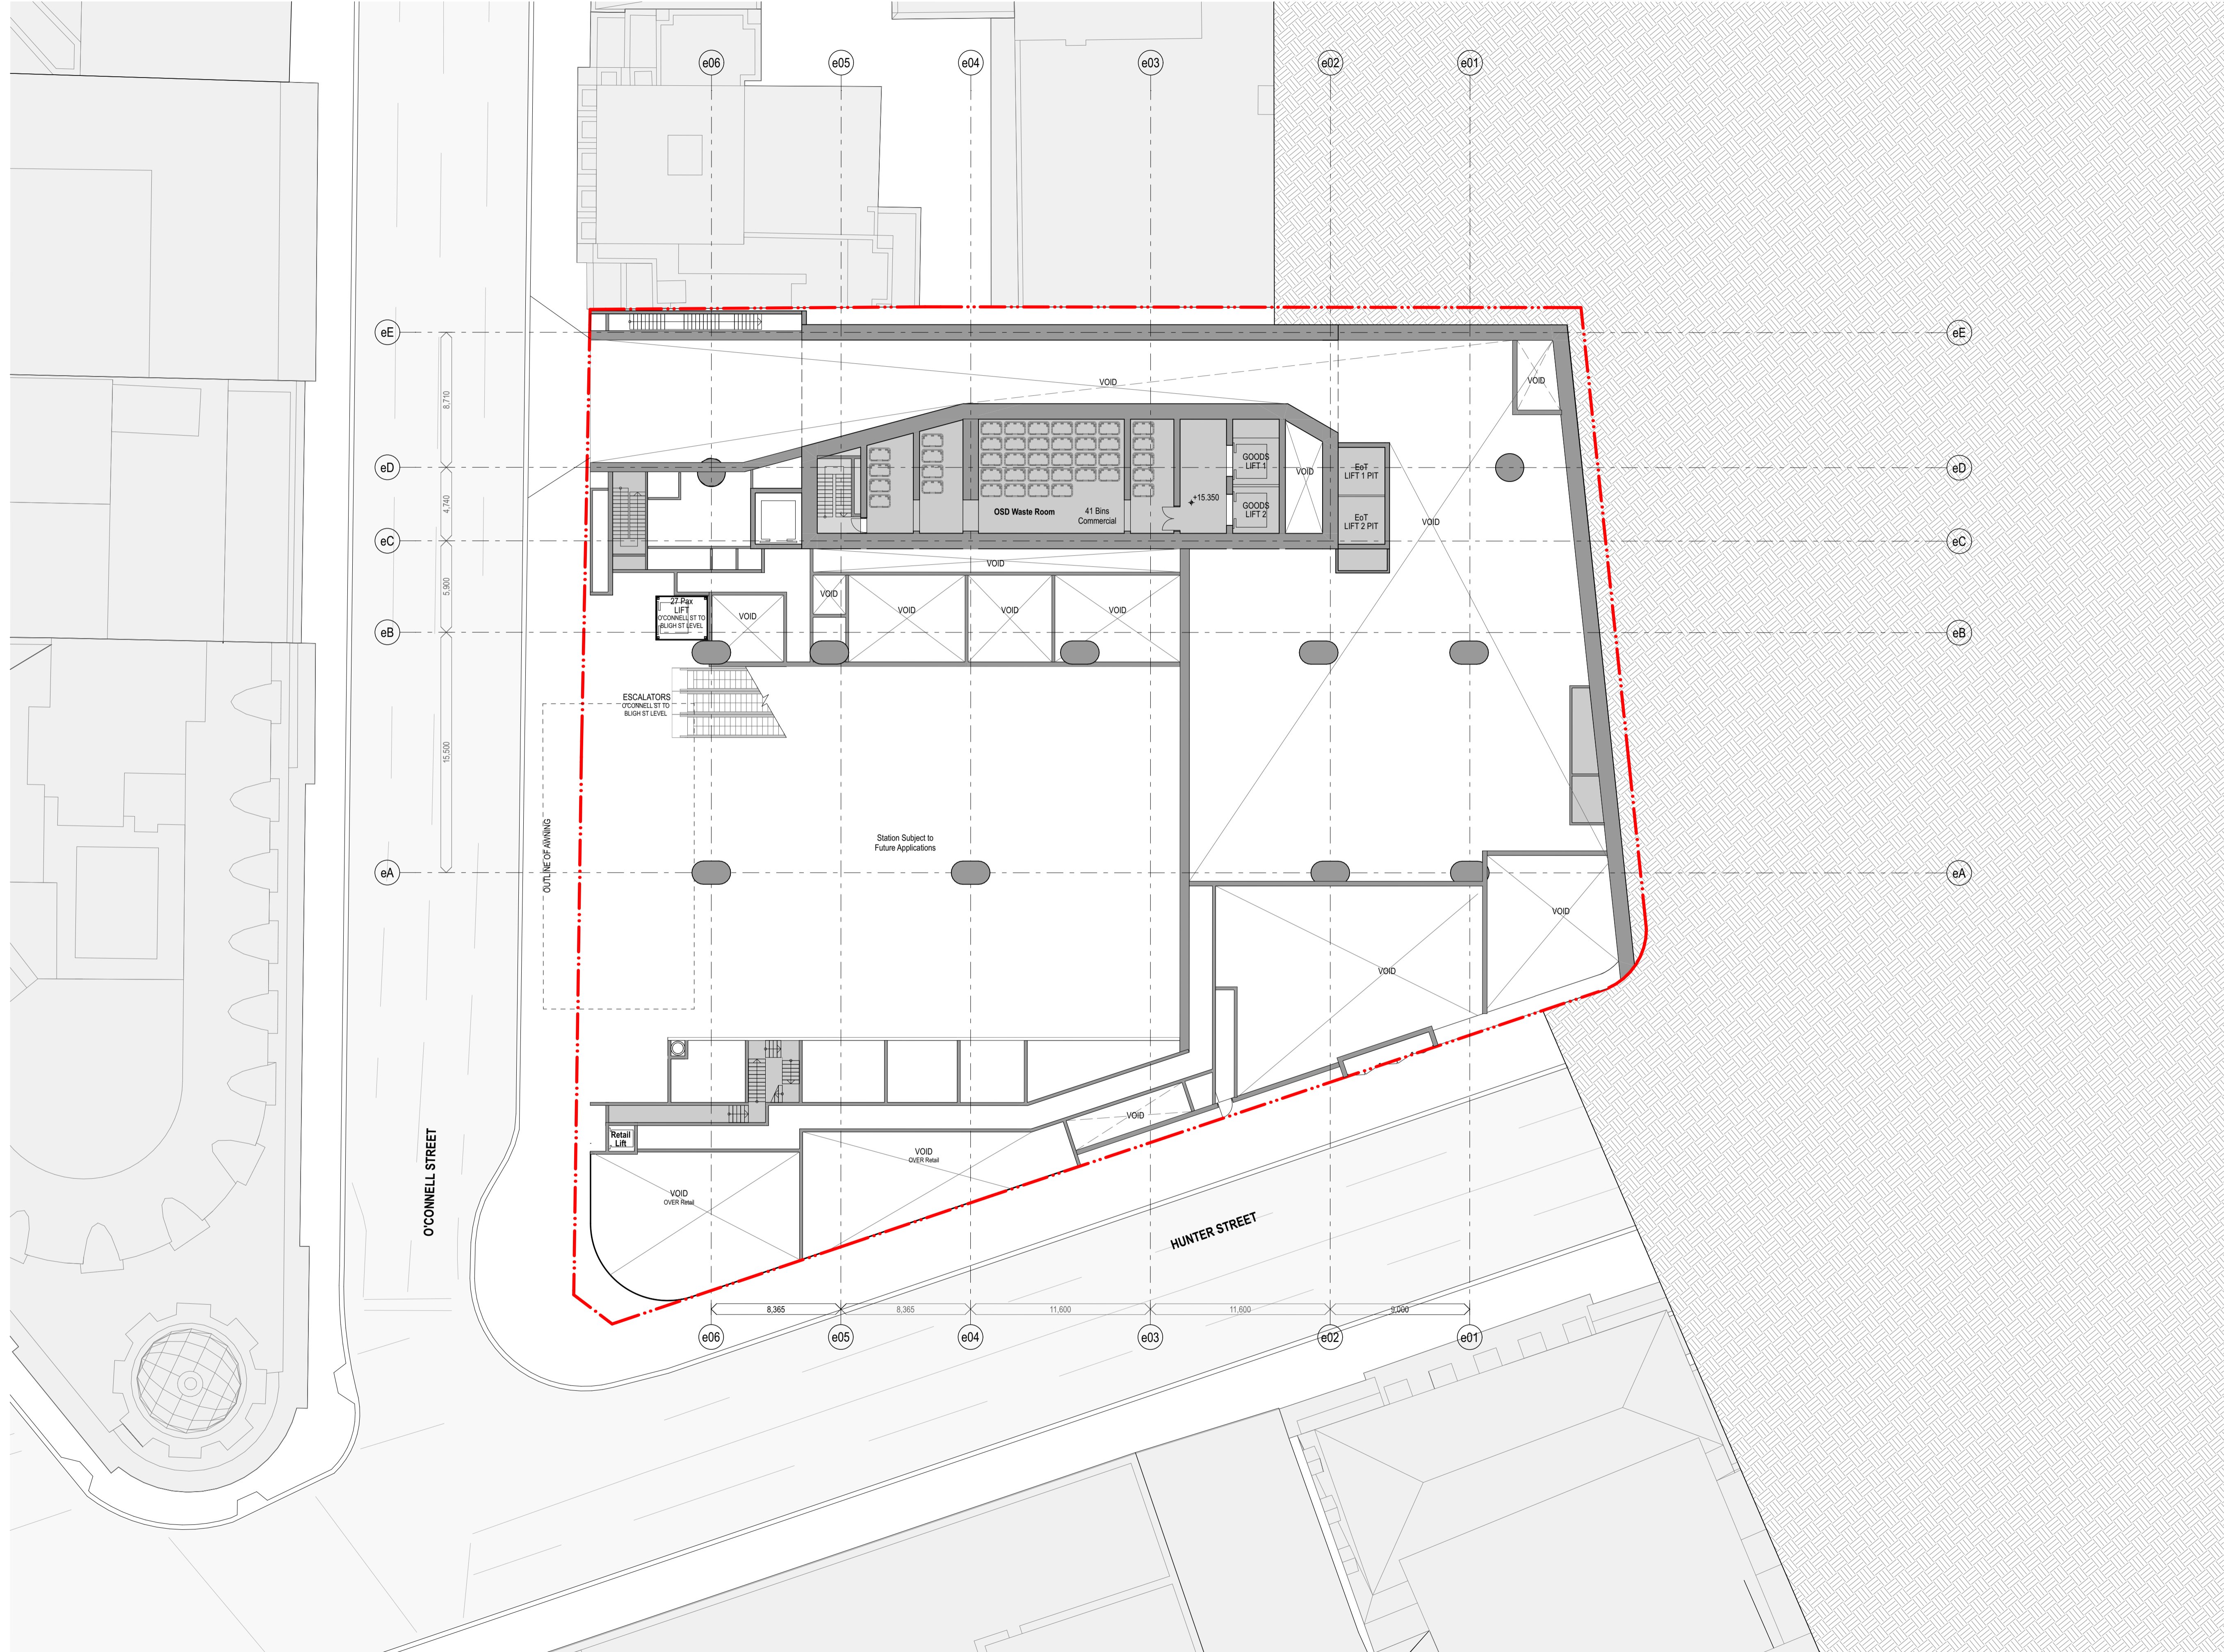

KC	11/3/2022	02
chk	by	name date rev

Hunter Street Station - East
CBDN
SYDNEY NSW 2000

GA Floor Plans **Scale**
East - O'Connell Street - Ground 1:200 @ A1
Mezzanine


Project Code **First Issued**
MOSD 21/12/2021

Sheet No. **Rev**
PP_E_1203 02

- General notes**
- All dimensions and existing conditions shall be checked and verified by the contractor before proceeding with the work.
 - All levels relative to 'Australian Height Datum'.
 - Do not scale drawings.
 - Use figured dimensions only.

Legend

PLANT

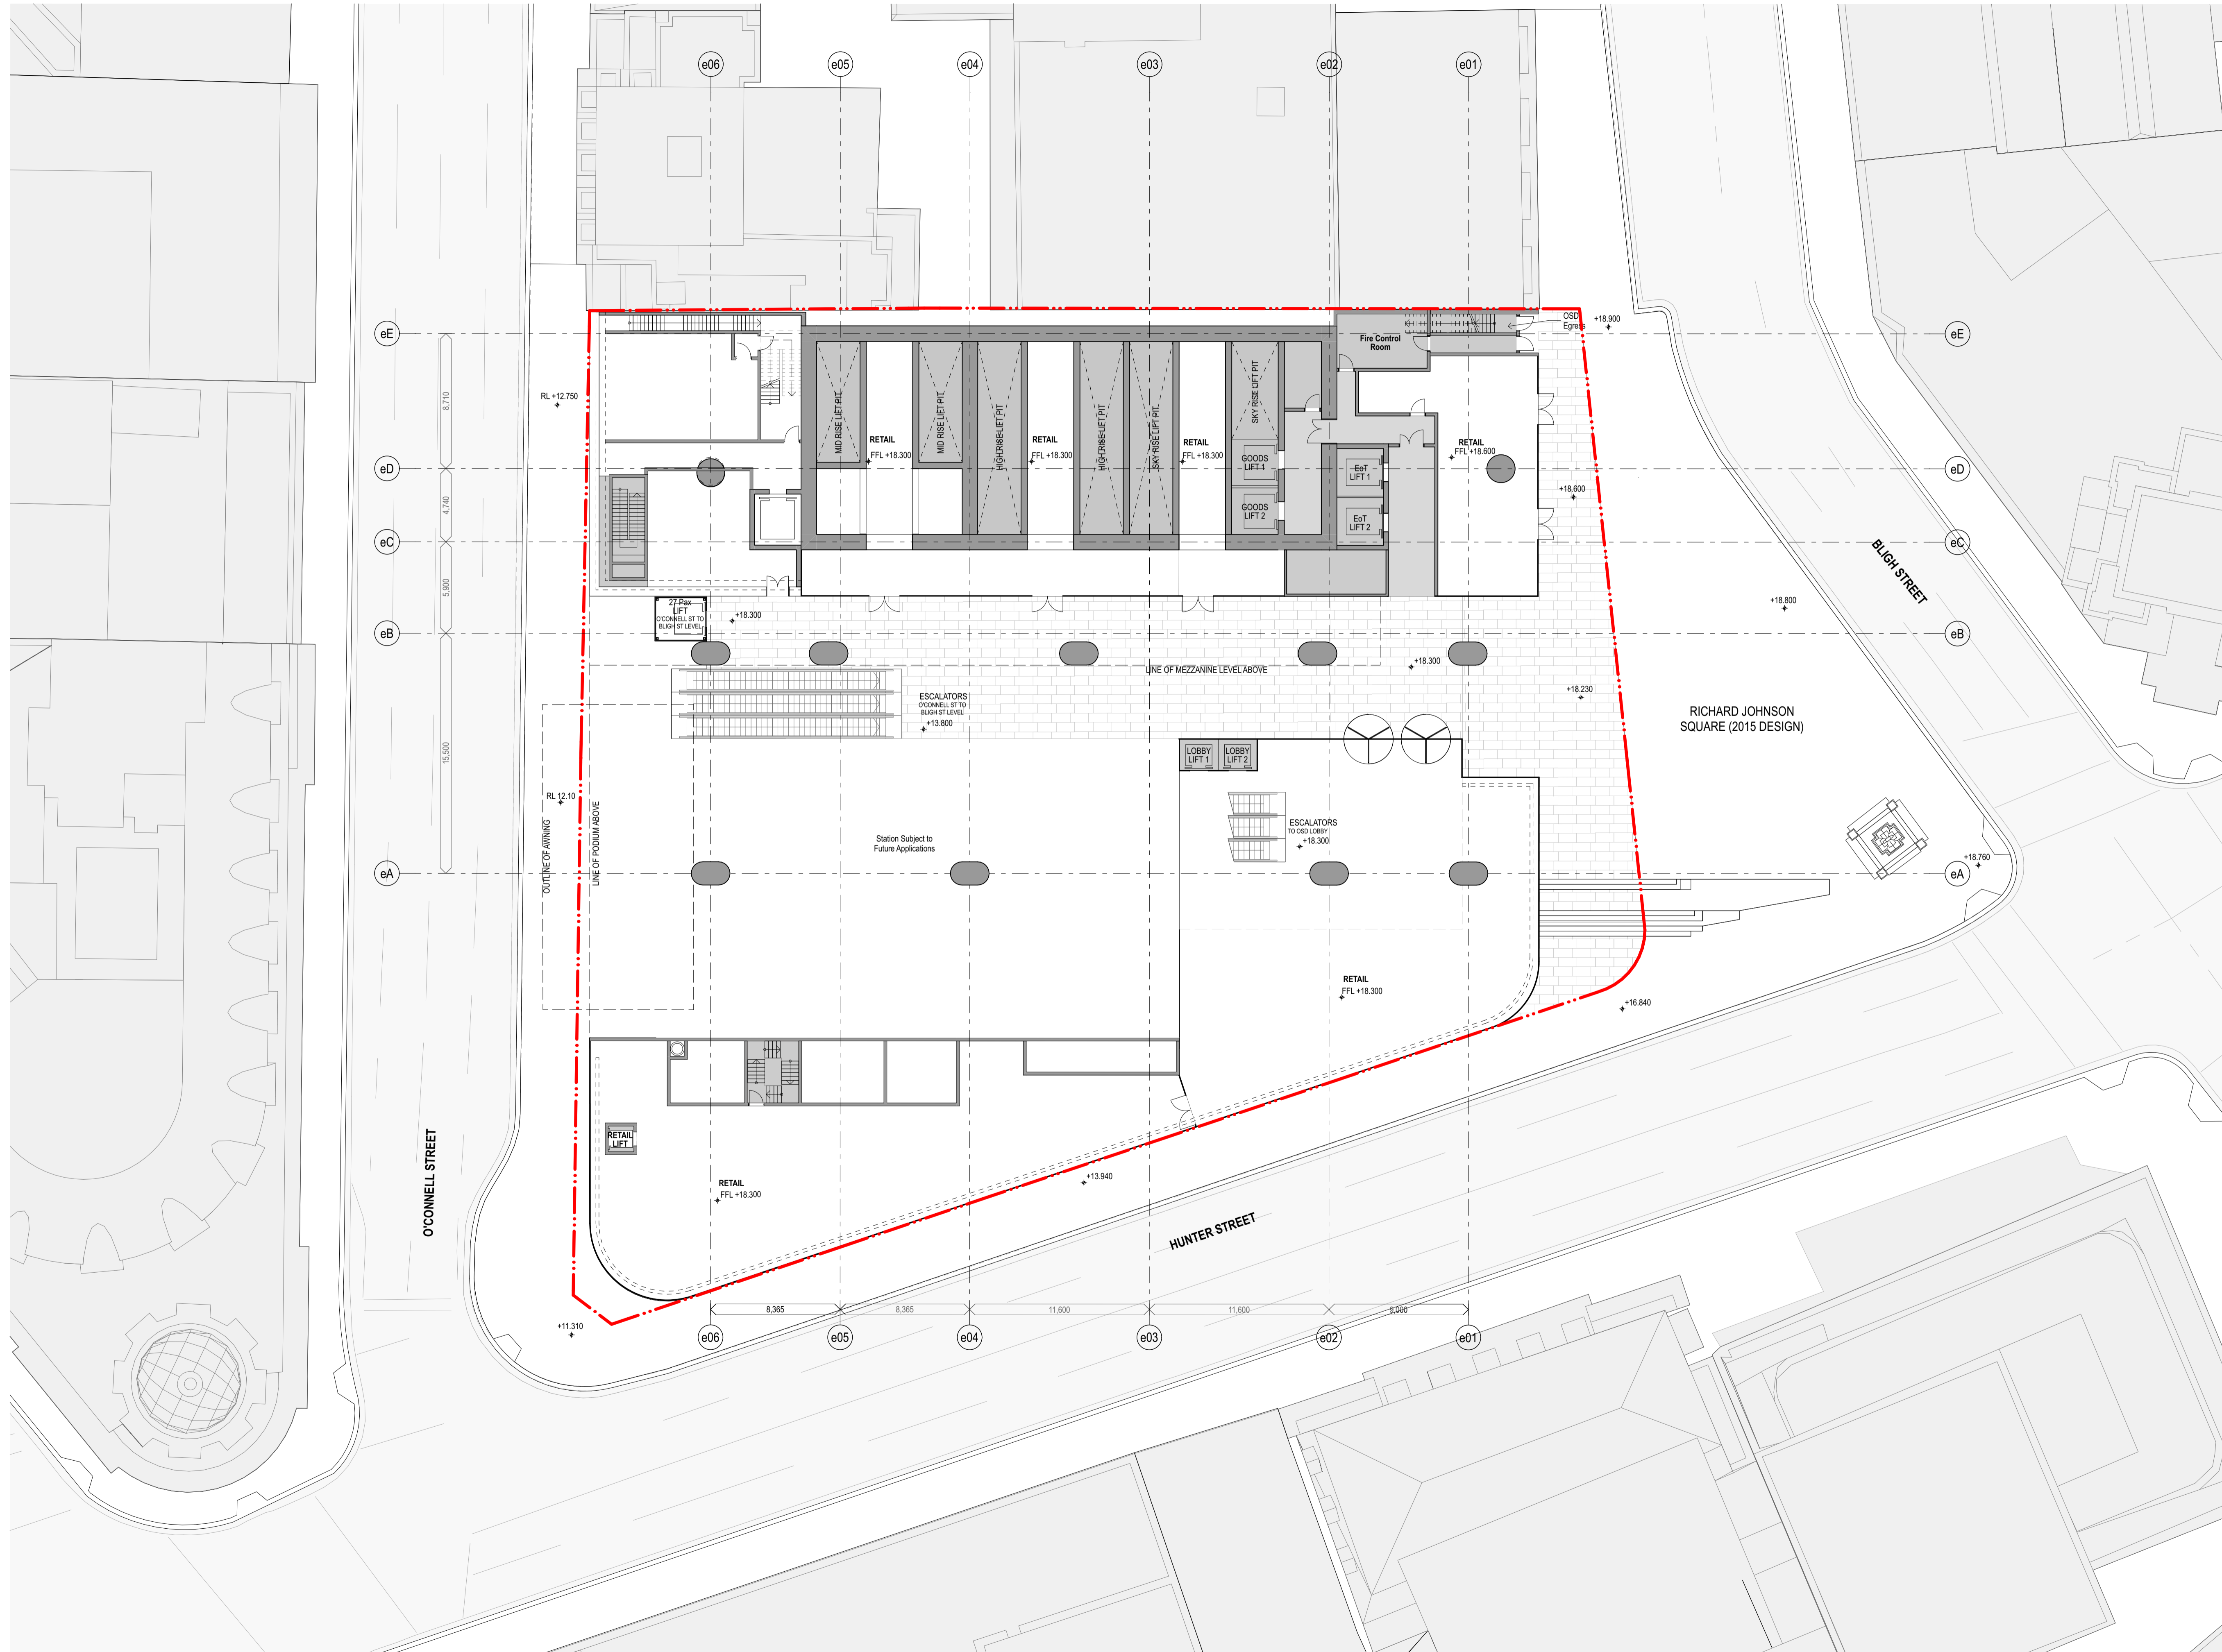

WC For Approval	28/4/2023	06
chk	by	name date rev

Hunter Street Station - East
CBDN
SYDNEY NSW 2000

GA Floor Plans Scale
East - Bligh Street - Ground Floor 1:200 @ A1

Project Code MOSD **First Issued** 21/12/2021

Sheet No. PP_E_1204 **Rev** 06




General notes

- All dimensions and existing conditions shall be checked and verified by the contractor before proceeding with the work.
- All levels relative to 'Australian Height Datum'.
- Do not scale drawings.
- Use figured dimensions only.

Legend

PLANT

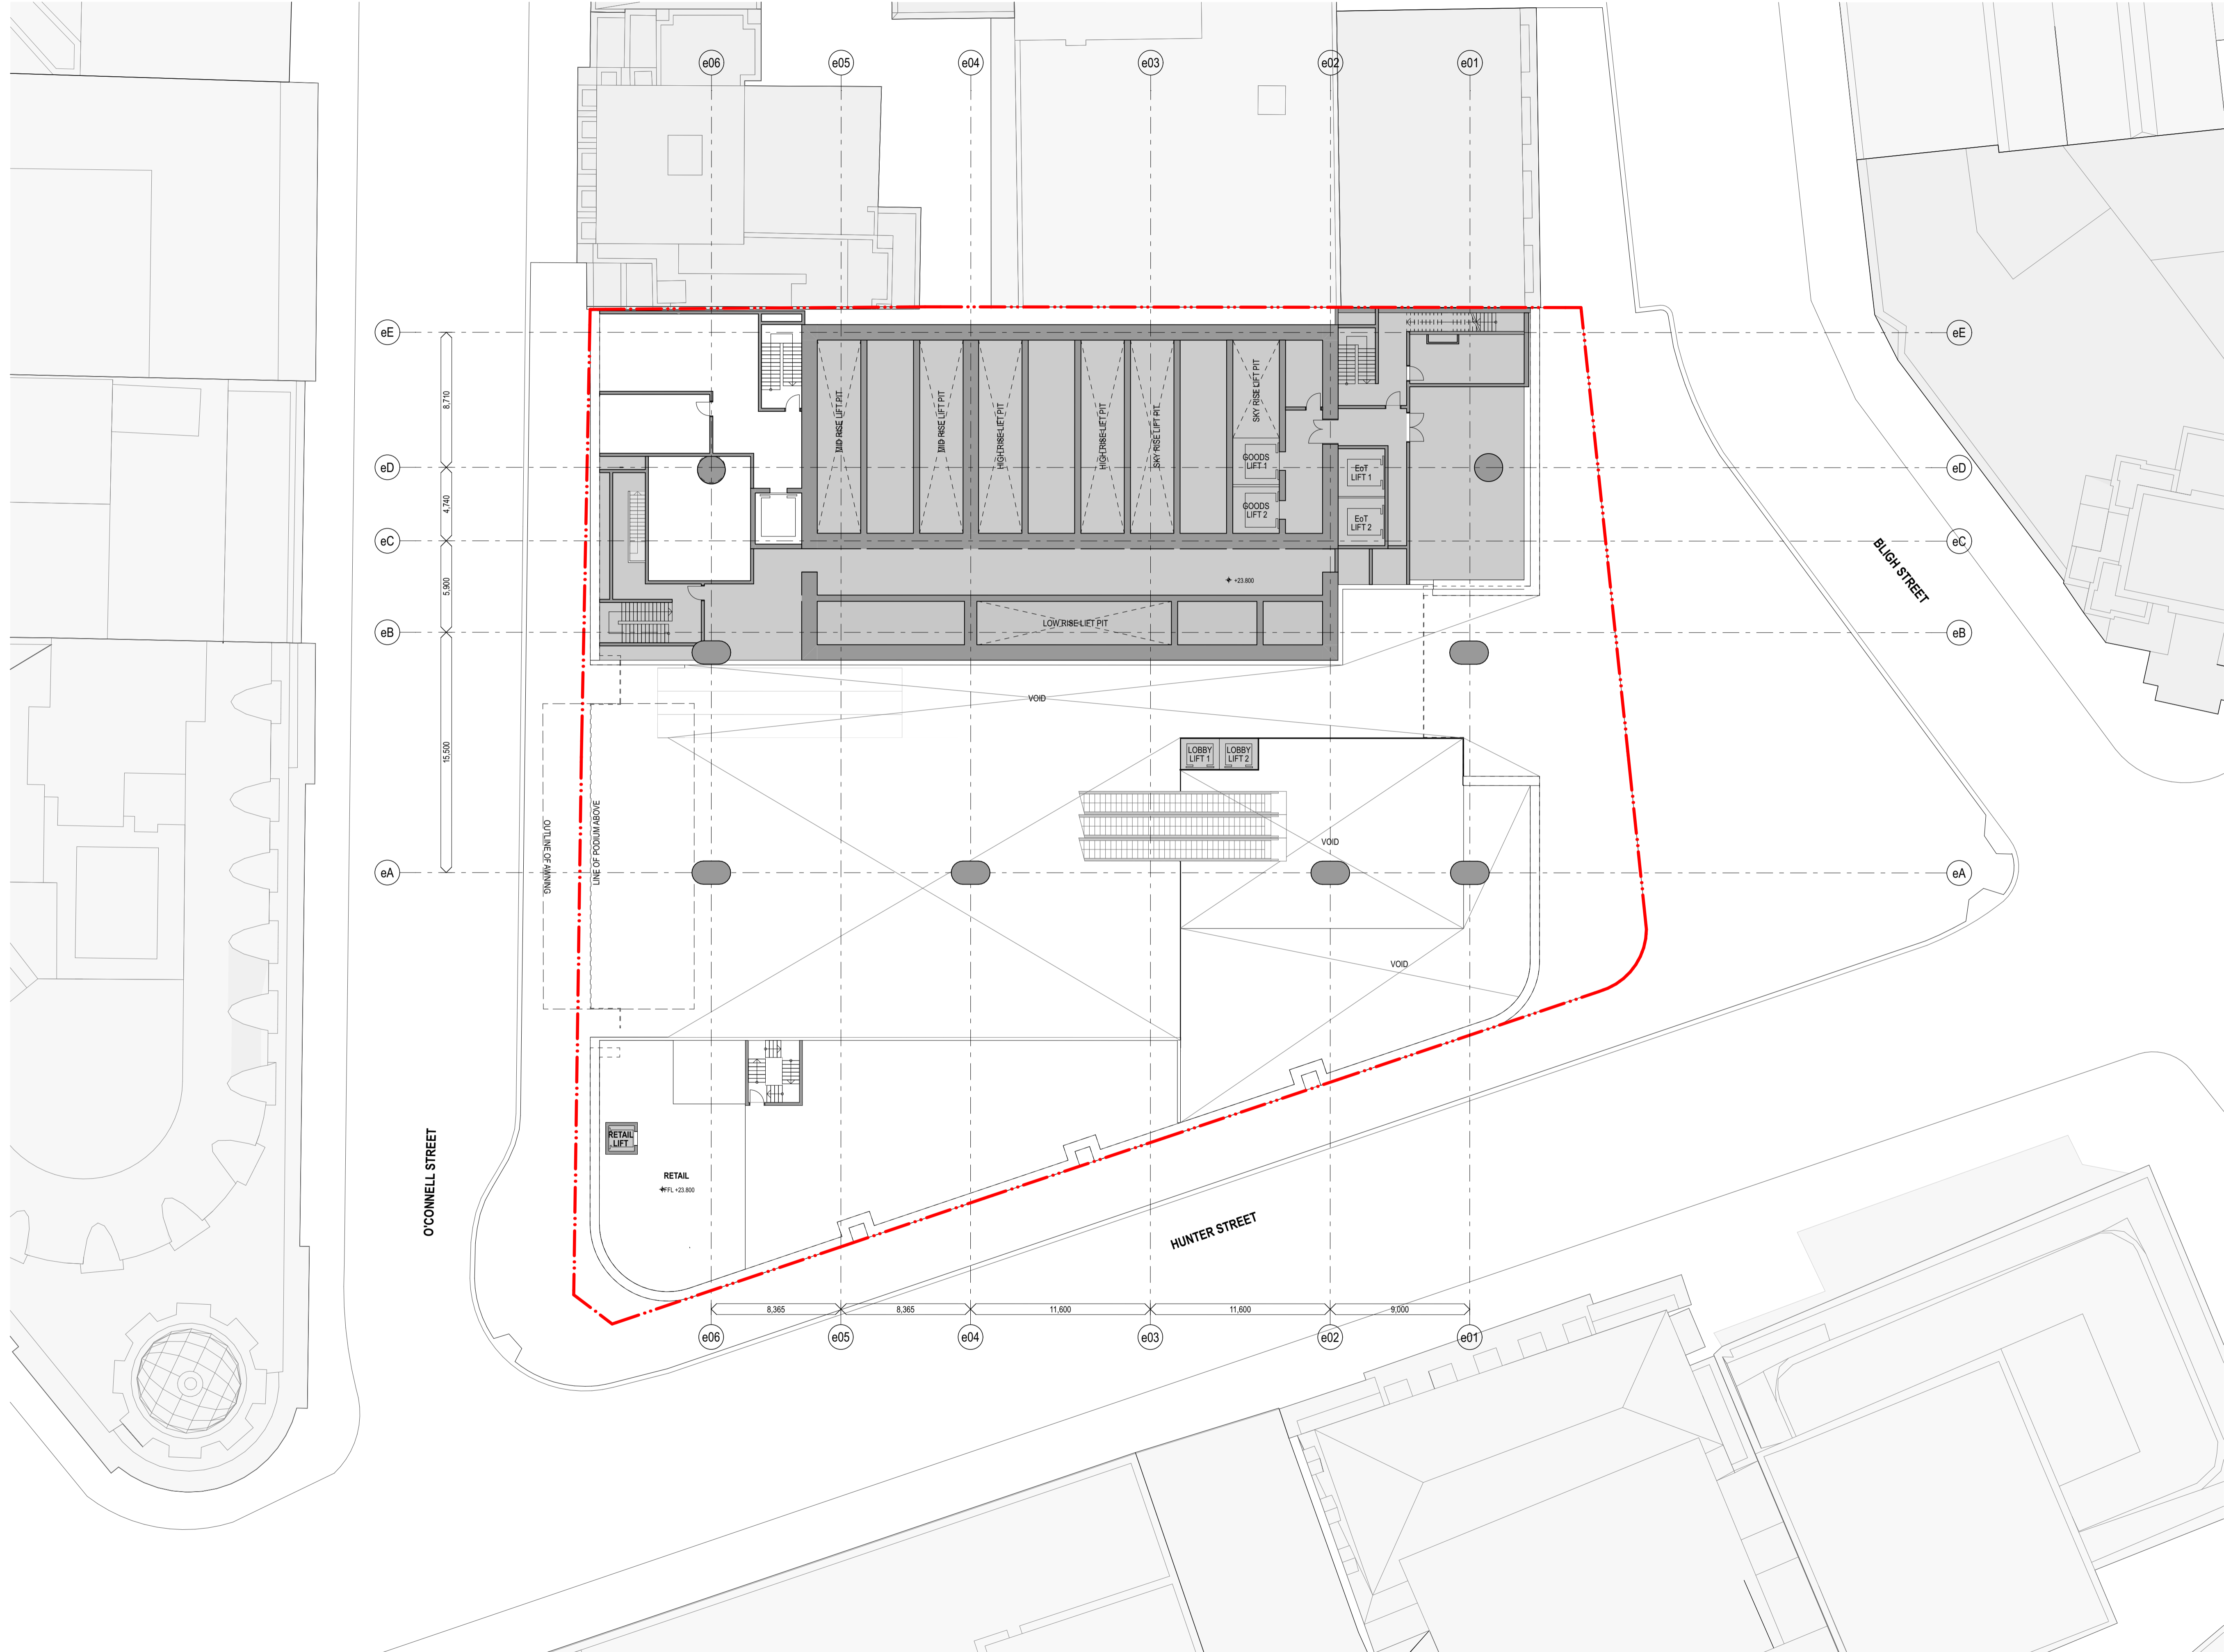

chk	by	name	date	rev

Hunter Street Station - East
CBDN
SYDNEY NSW 2000

GA Floor Plans **Scale**
East - Bligh Street - Ground 1:200 @ A1
Mezzanine

Project Code **First Issued**
MOSD 21/12/2021


Sheet No. **Rev**
PP_E_1205 06



- General notes**
- All dimensions and existing conditions shall be checked and verified by the contractor before proceeding with the work.
 - All levels relative to 'Australian Height Datum'.
 - Do not scale drawings.
 - Use figured dimensions only.

Legend

PLANT

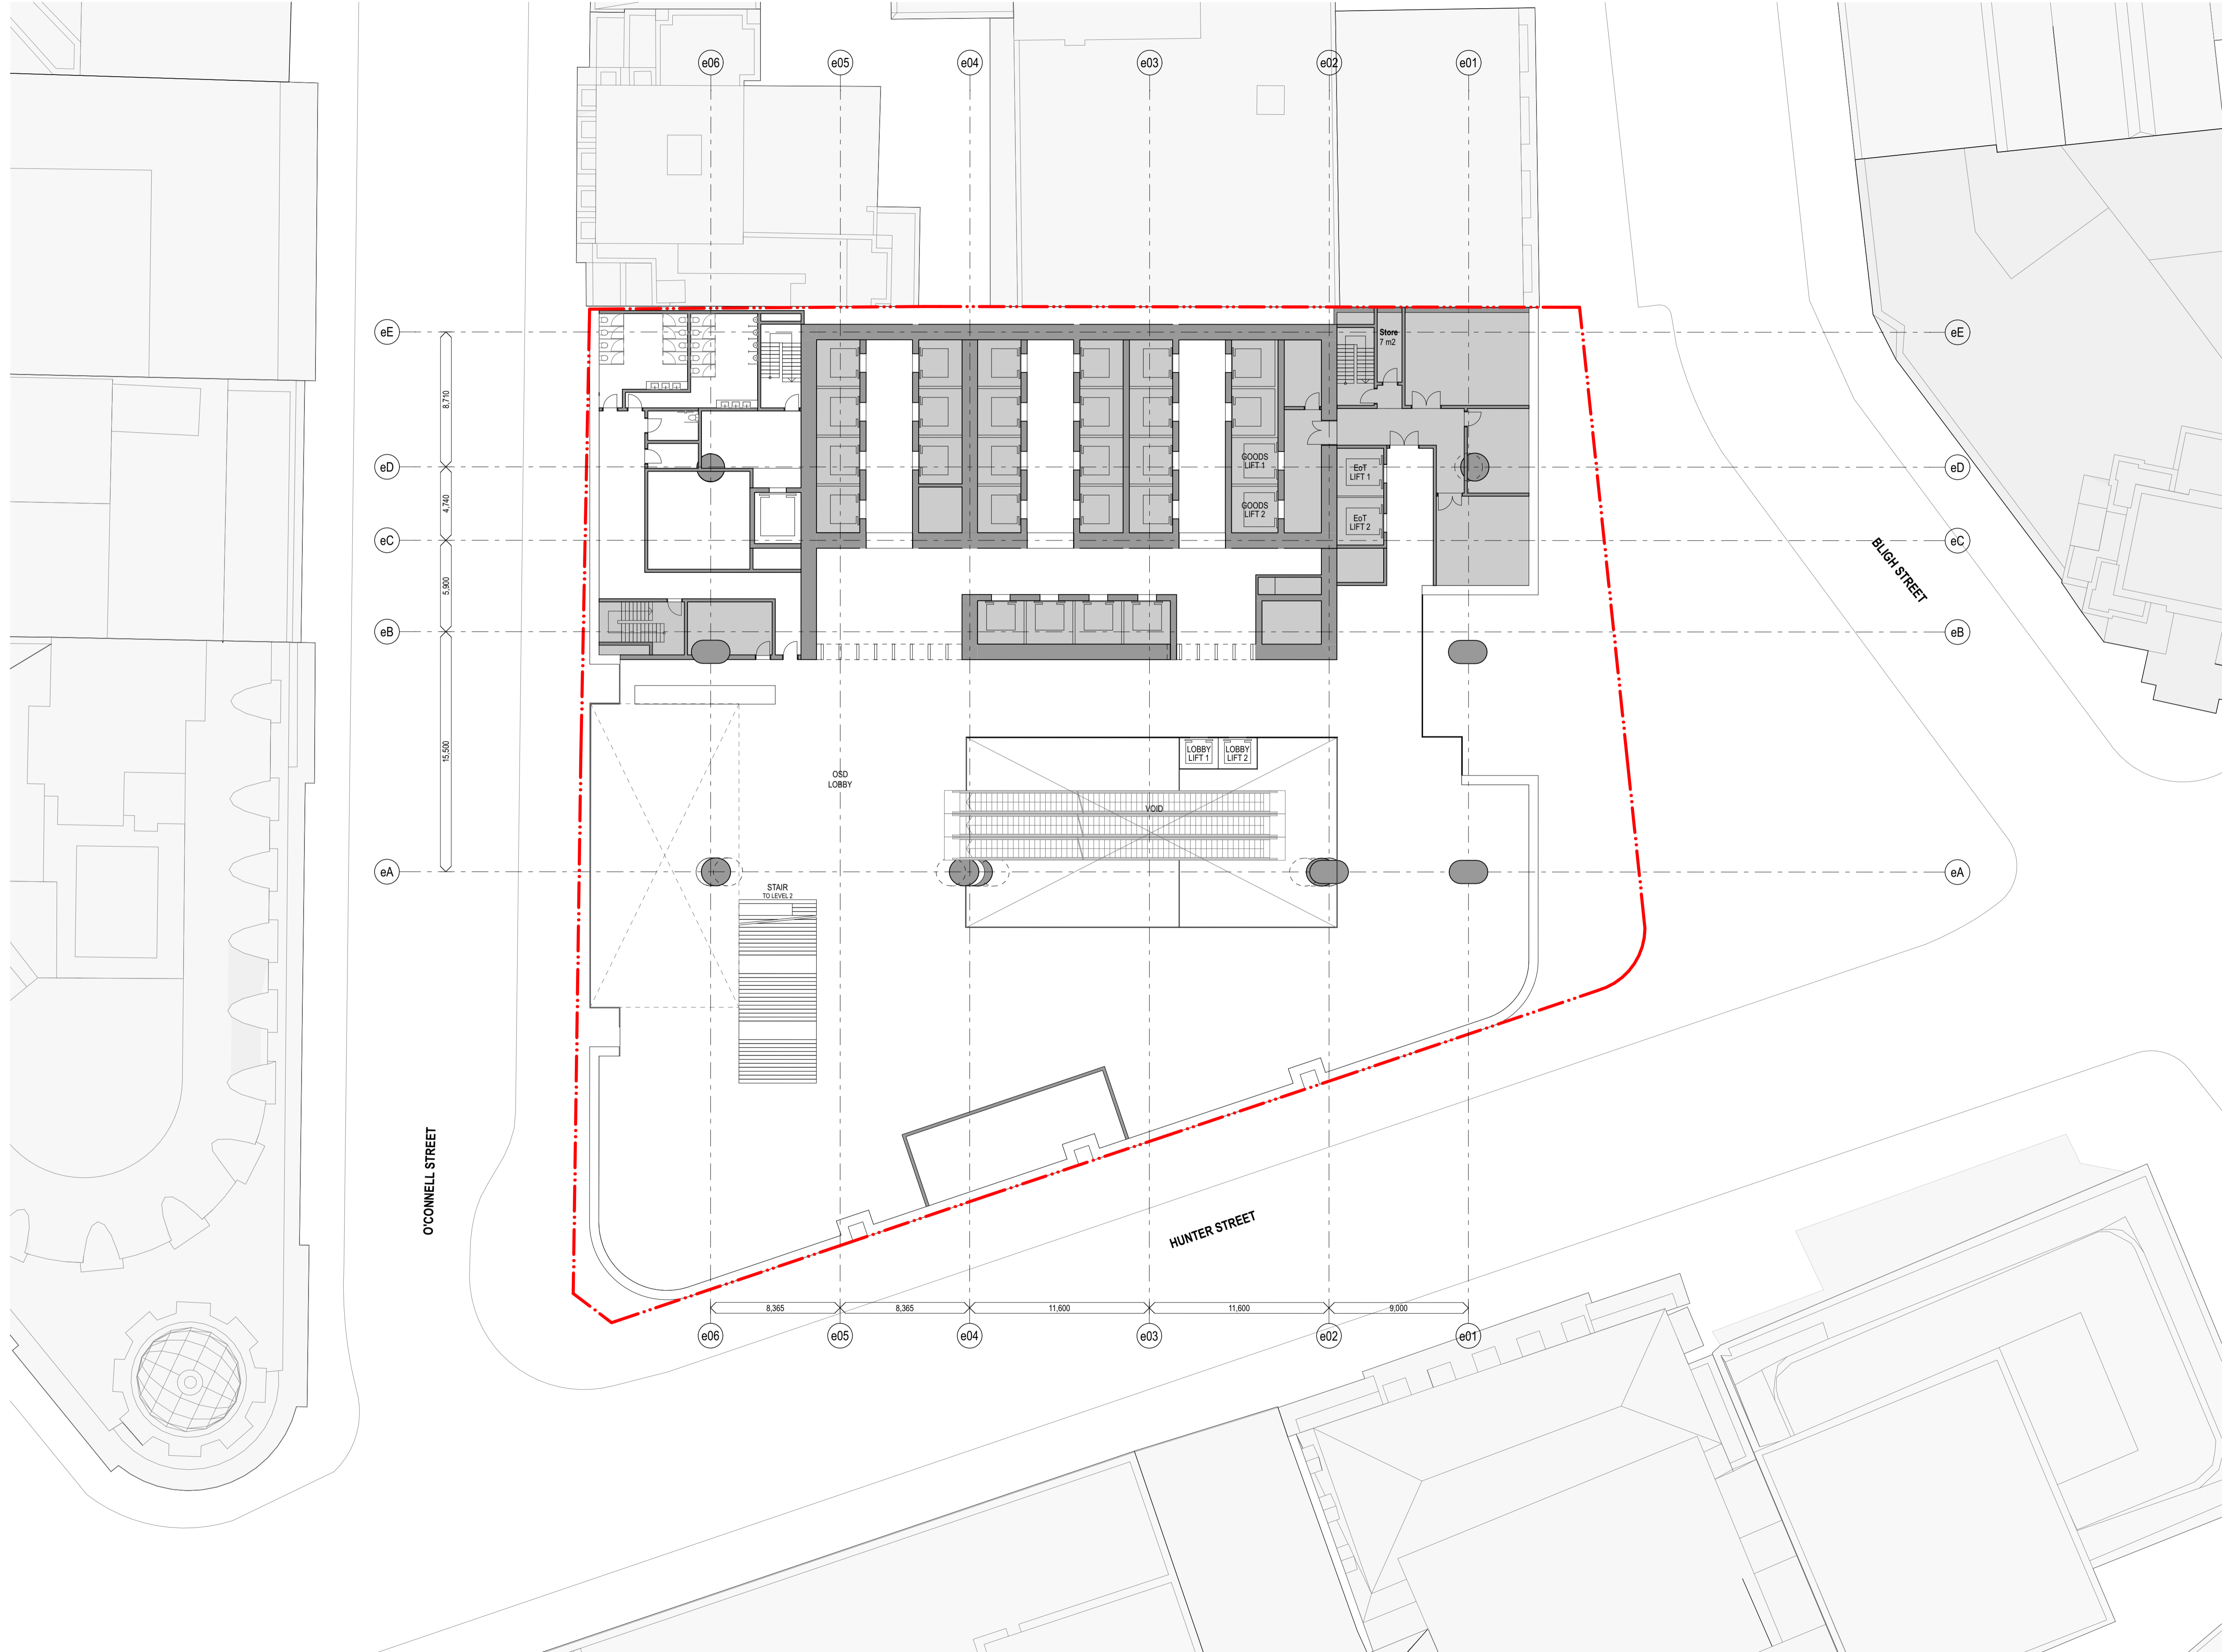

WC	For Approval	11/31/2022	02
chk	by	name	date
			rev

Hunter Street Station - East
CBDN
SYDNEY NSW 2000

GA Floor Plans **Scale**
East - Level 1 - Commercial Lobby 1:200 @ A1

Project Code **First Issued**
MOSD 21/12/2021

Sheet No. **Rev**
PP_E_1206 02




General notes

- All dimensions and existing conditions shall be checked and verified by the contractor before proceeding with the work.
- All levels relative to 'Australian Height Datum'.
- Do not scale drawings.
- Use figured dimensions only.

Legend

PLANT

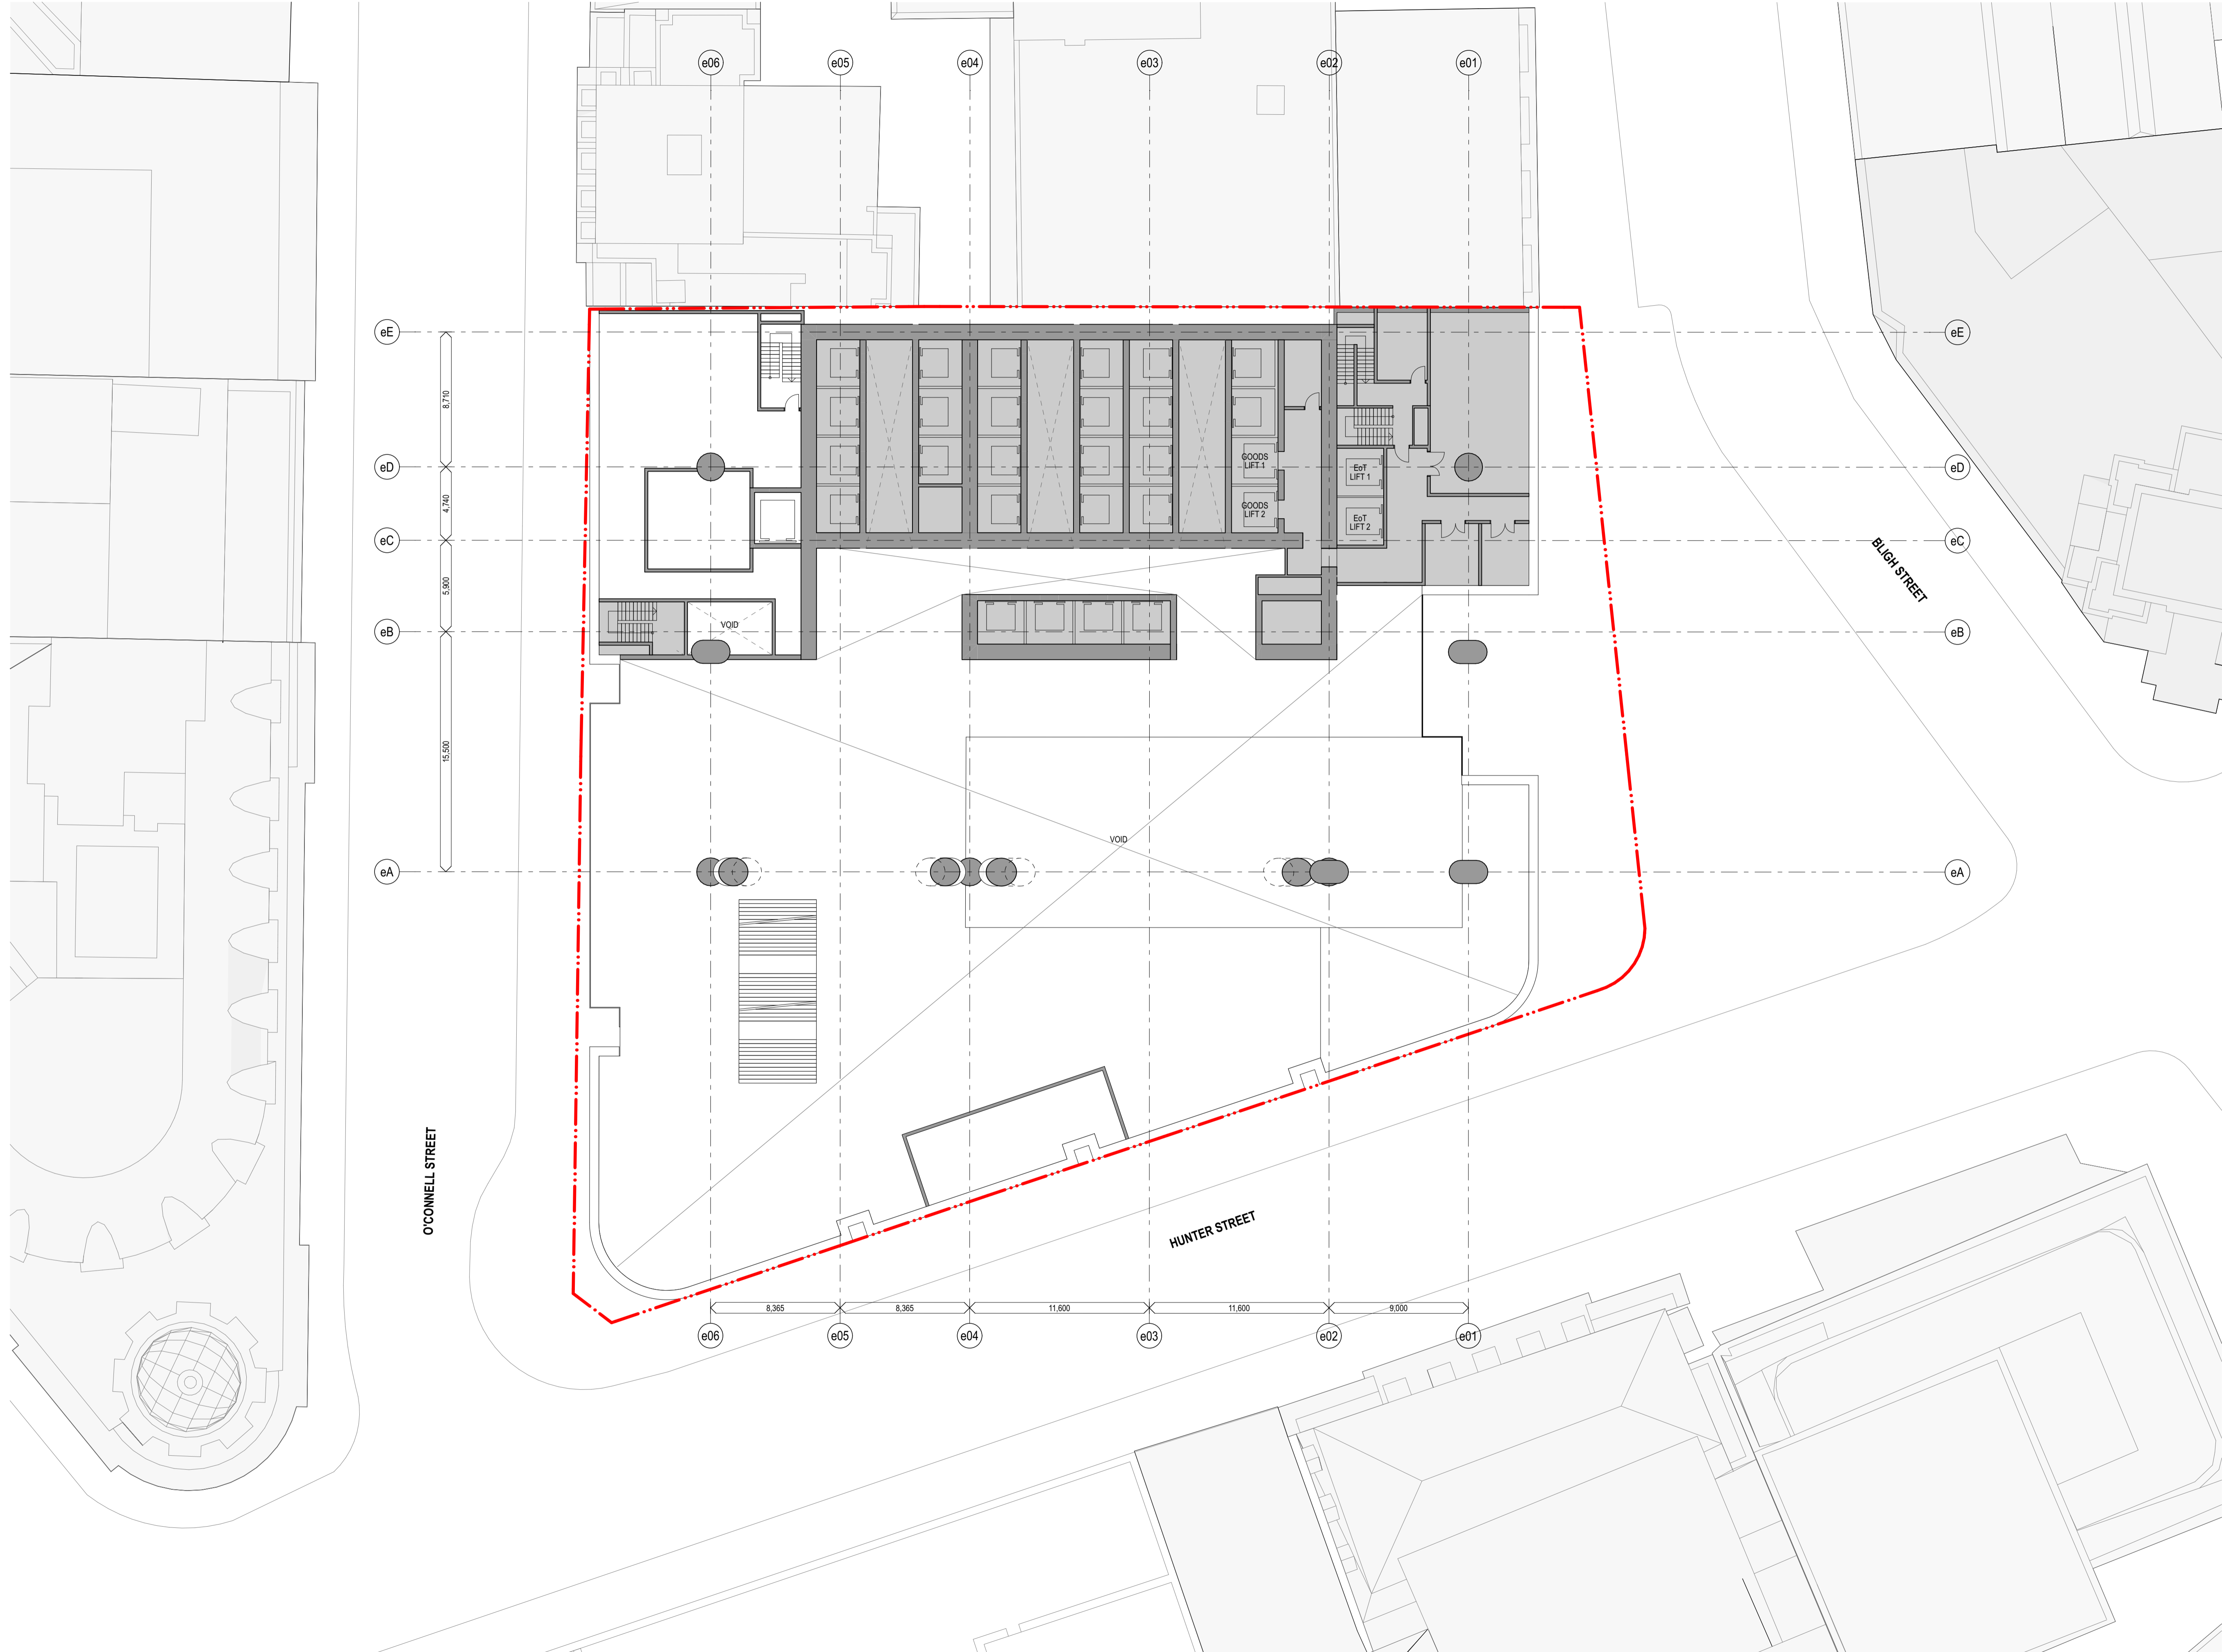

WC	For Approval	11/31/2022	02
chk	by	name	date
			rev

Hunter Street Station - East
CBDN
SYDNEY NSW 2000

GA Floor Plans **Scale**
East - Level 1 Mezzanine 1:200 @ A1

Project Code **First Issued**
MOSD 21/12/2021

Sheet No. **Rev**
PP_E_1207 02




General notes

- All dimensions and existing conditions shall be checked and verified by the contractor before proceeding with the work.
- All levels relative to 'Australian Height Datum'.
- Do not scale drawings.
- Use figured dimensions only.

Legend

PLANT

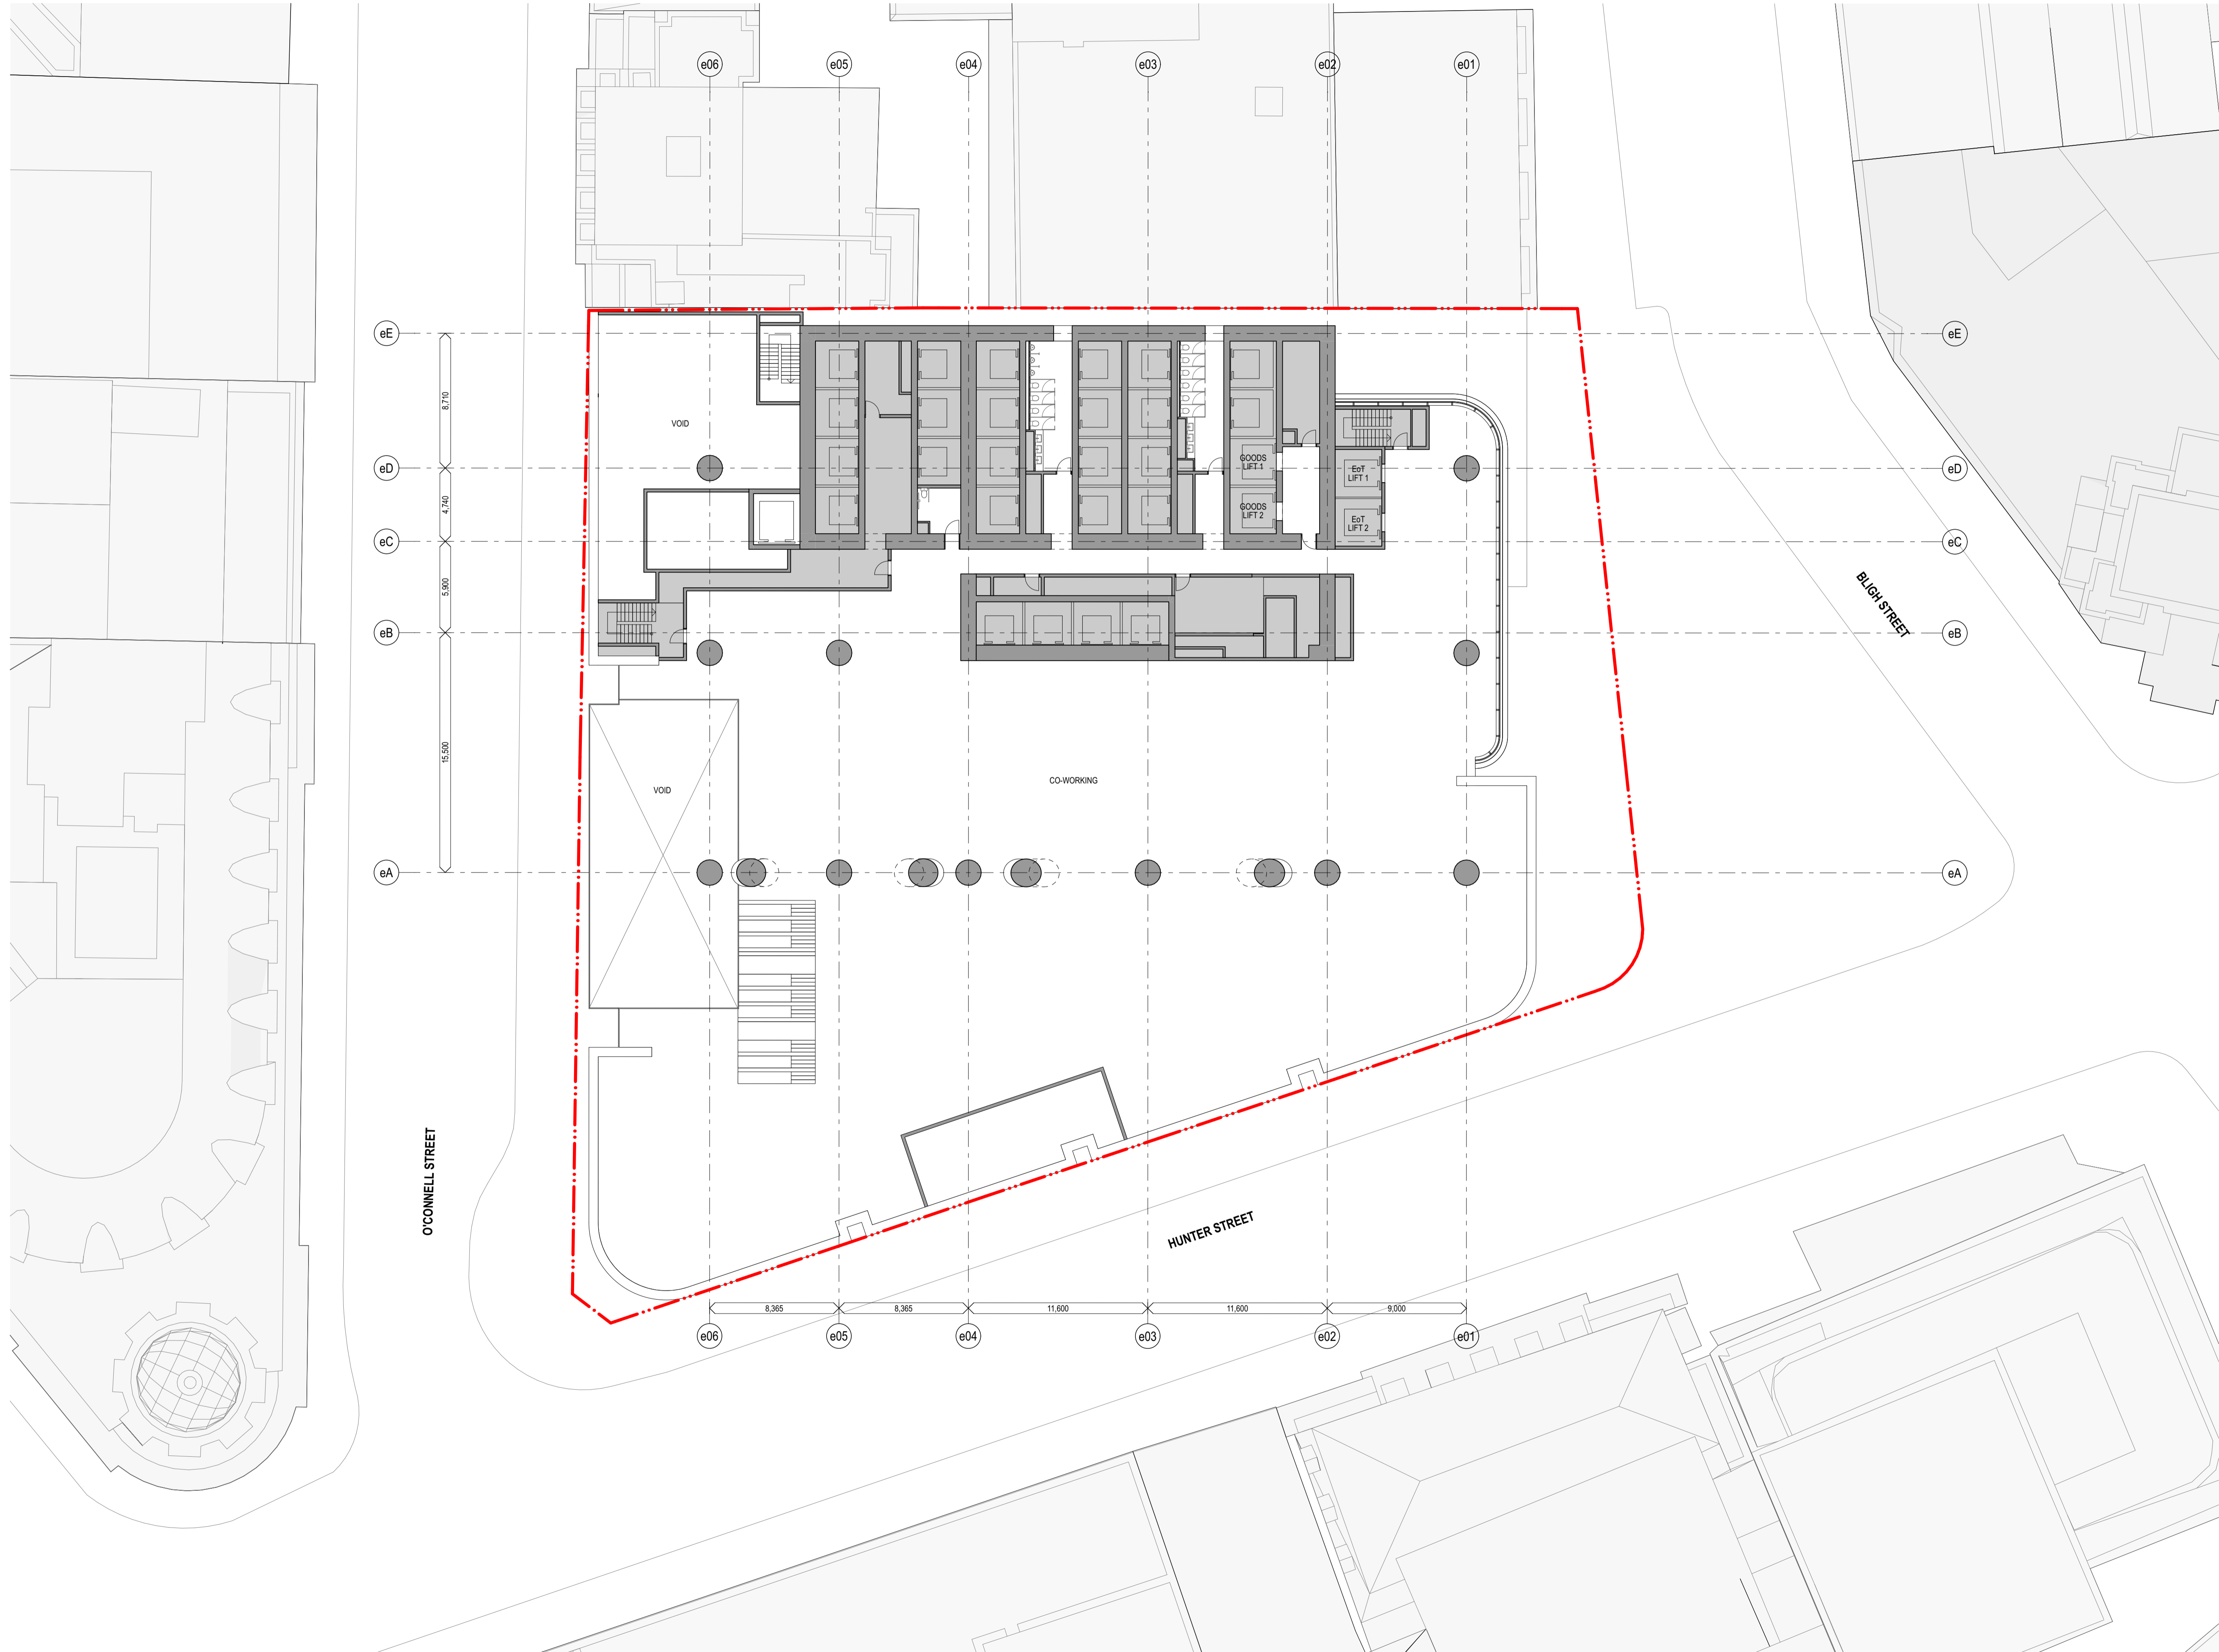

WC	For Approval	11/31/2022	02
chk	by	name	date
			rev

Hunter Street Station - East
CBDN
SYDNEY NSW 2000

GA Floor Plans **Scale**
East - Level 2 - Coworking 1:200 @ A1

Project Code **First Issued**
MOSD 21/12/2021

Sheet No. **Rev**
PP_E_1208 02



General notes

- All dimensions and existing conditions shall be checked and verified by the contractor before proceeding with the work.
- All levels relative to 'Australian Height Datum'.
- Do not scale drawings.
- Use figured dimensions only.

Legend

PLANT



WC	For Approval	11/31/2022	02
chk	by	name	date
			rev

Hunter Street Station - East
CBDN
SYDNEY NSW 2000

GA Floor Plans **Scale**
East - Level 3 - EOT 1:200 @ A1

Project Code **First Issued**
MOSD 21/12/2021


Sheet No. **Rev**
PP_E_1209 02



- General notes**
- All dimensions and existing conditions shall be checked and verified by the contractor before proceeding with the work.
 - All levels relative to 'Australian Height Datum'.
 - Do not scale drawings.
 - Use figured dimensions only.

Legend

PLANT

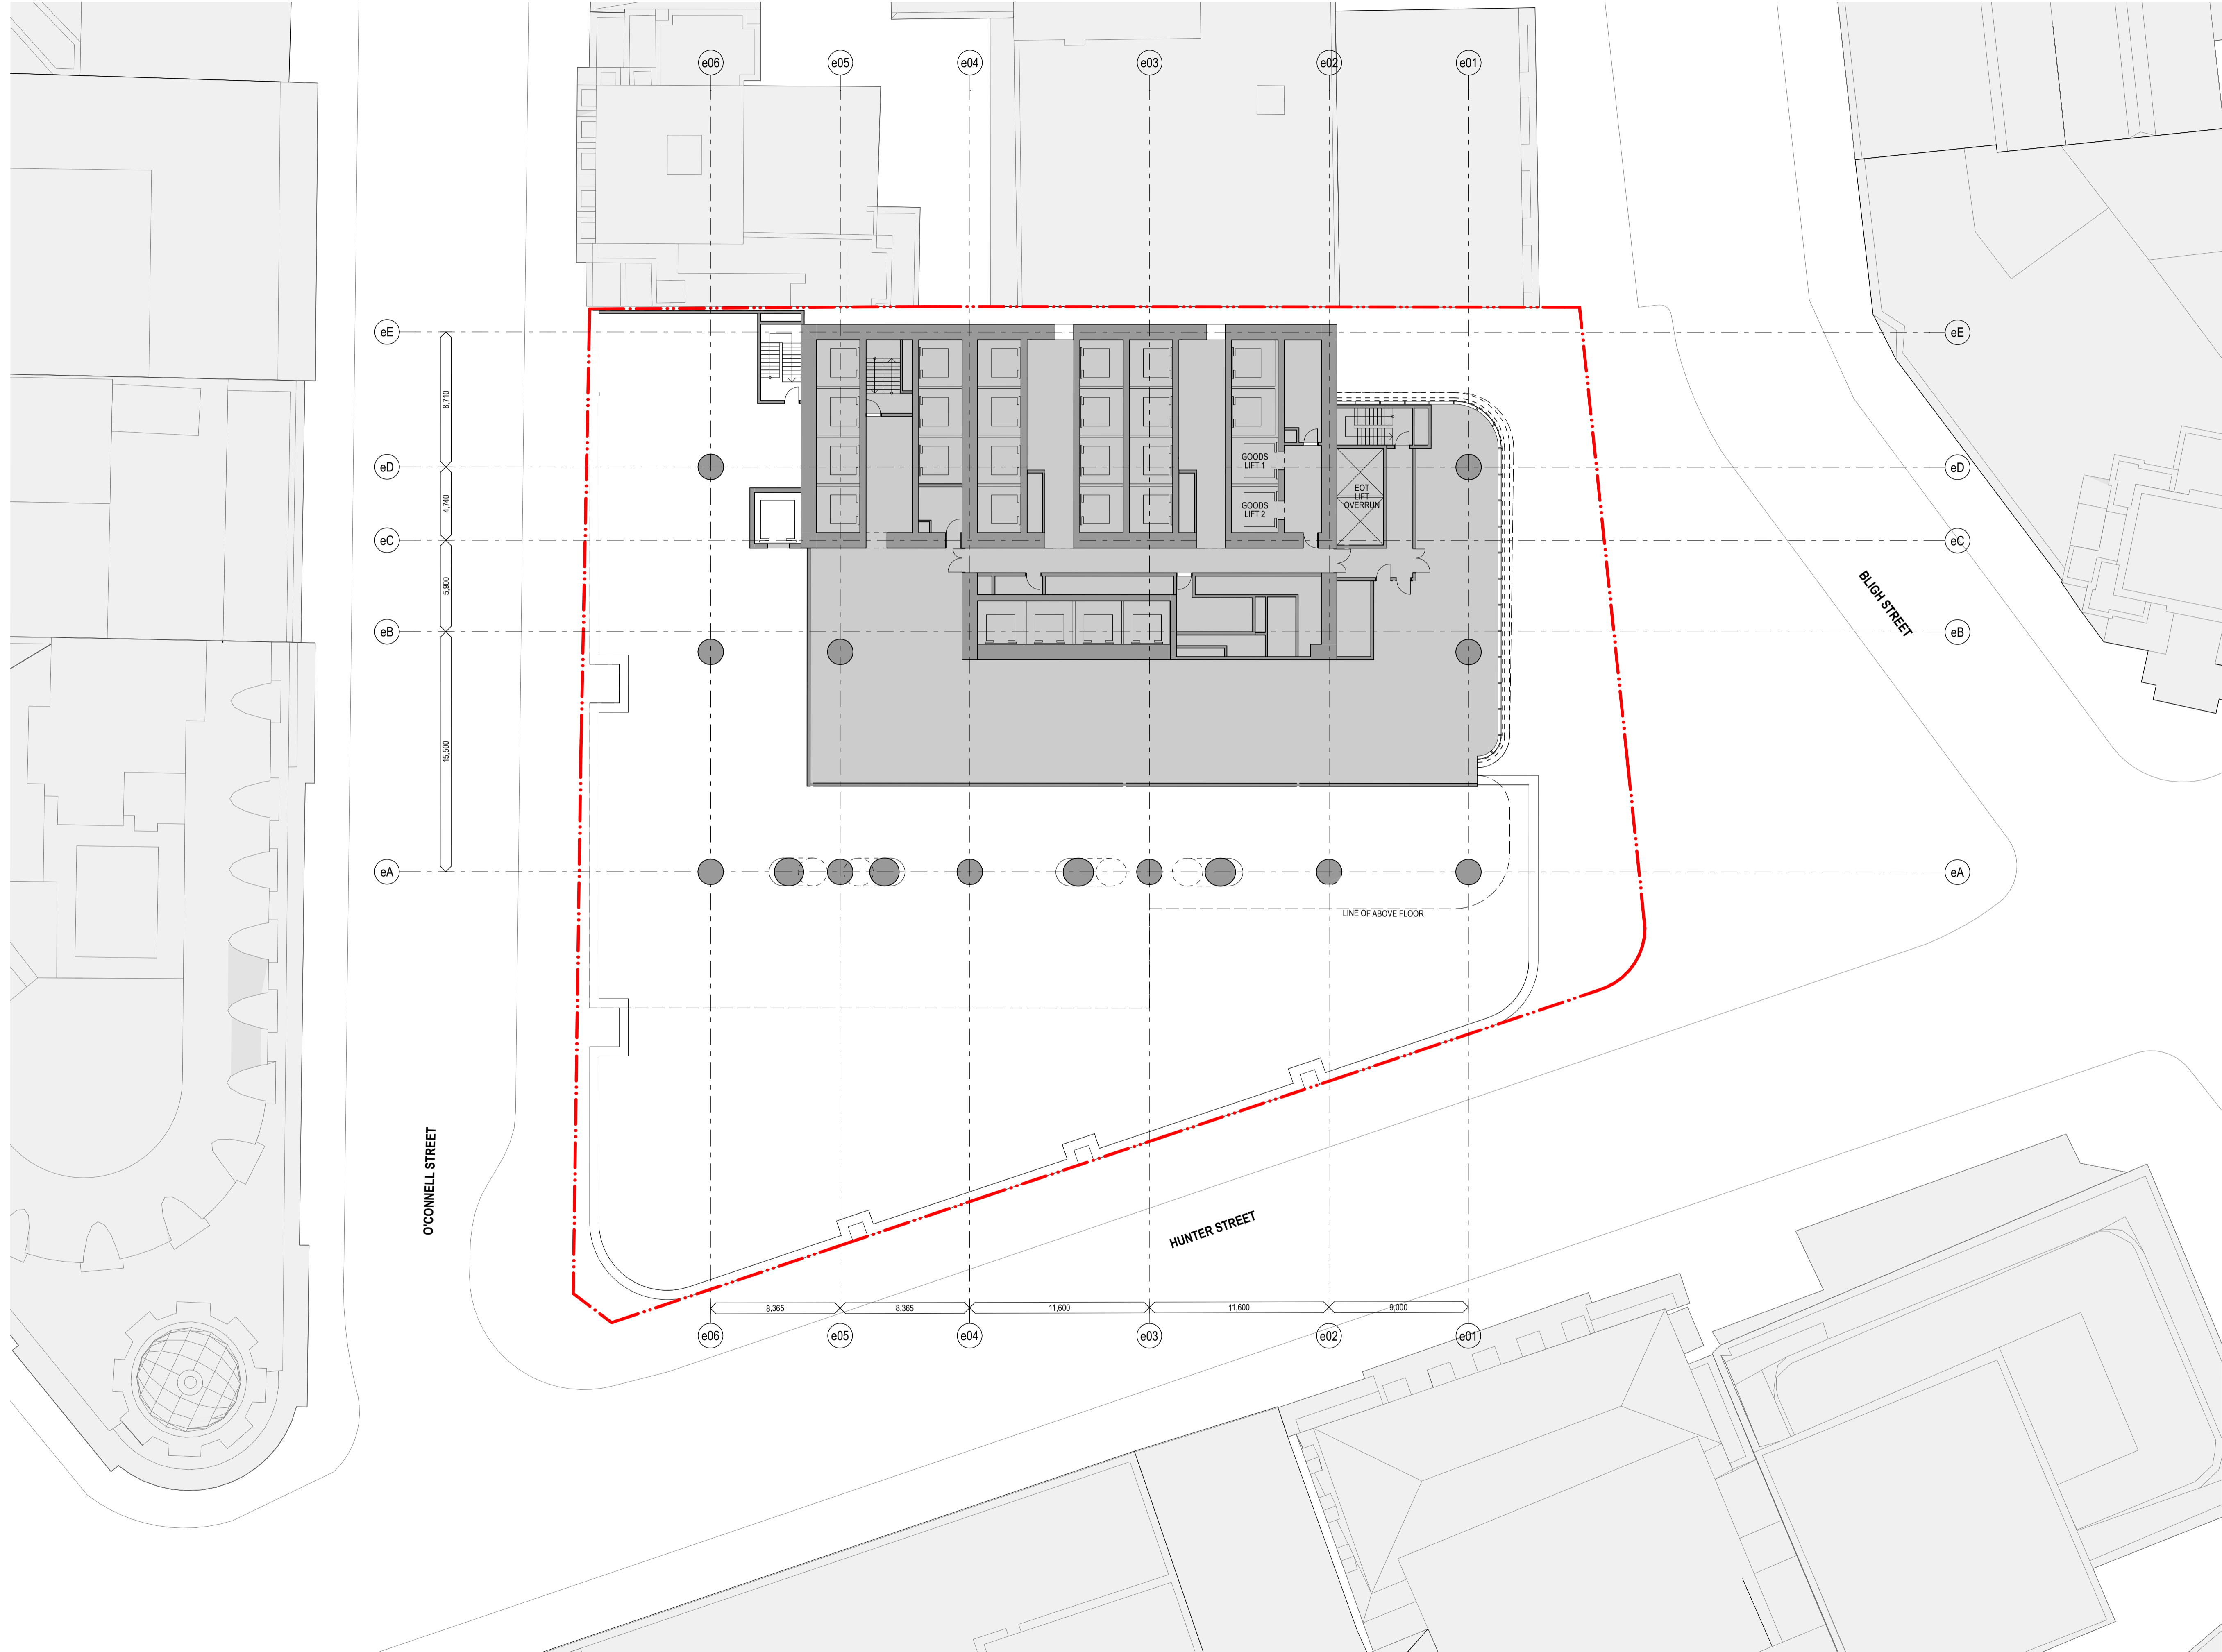

WC	For Approval	11/31/2022	02
chk	by	name	date
			rev

Hunter Street Station - East
CBDN
SYDNEY NSW 2000

GA Floor Plans **Scale**
East - Level 4 - Station and ISD 1:200 @ A1
Podium Plant

Project Code **First Issued**
MOSD 21/12/2021


Sheet No. **Rev**
PP_E_1210 02



- General notes**
- All dimensions and existing conditions shall be checked and verified by the contractor before proceeding with the work.
 - All levels relative to 'Australian Height Datum'.
 - Do not scale drawings.
 - Use figured dimensions only.

Legend

PLANT

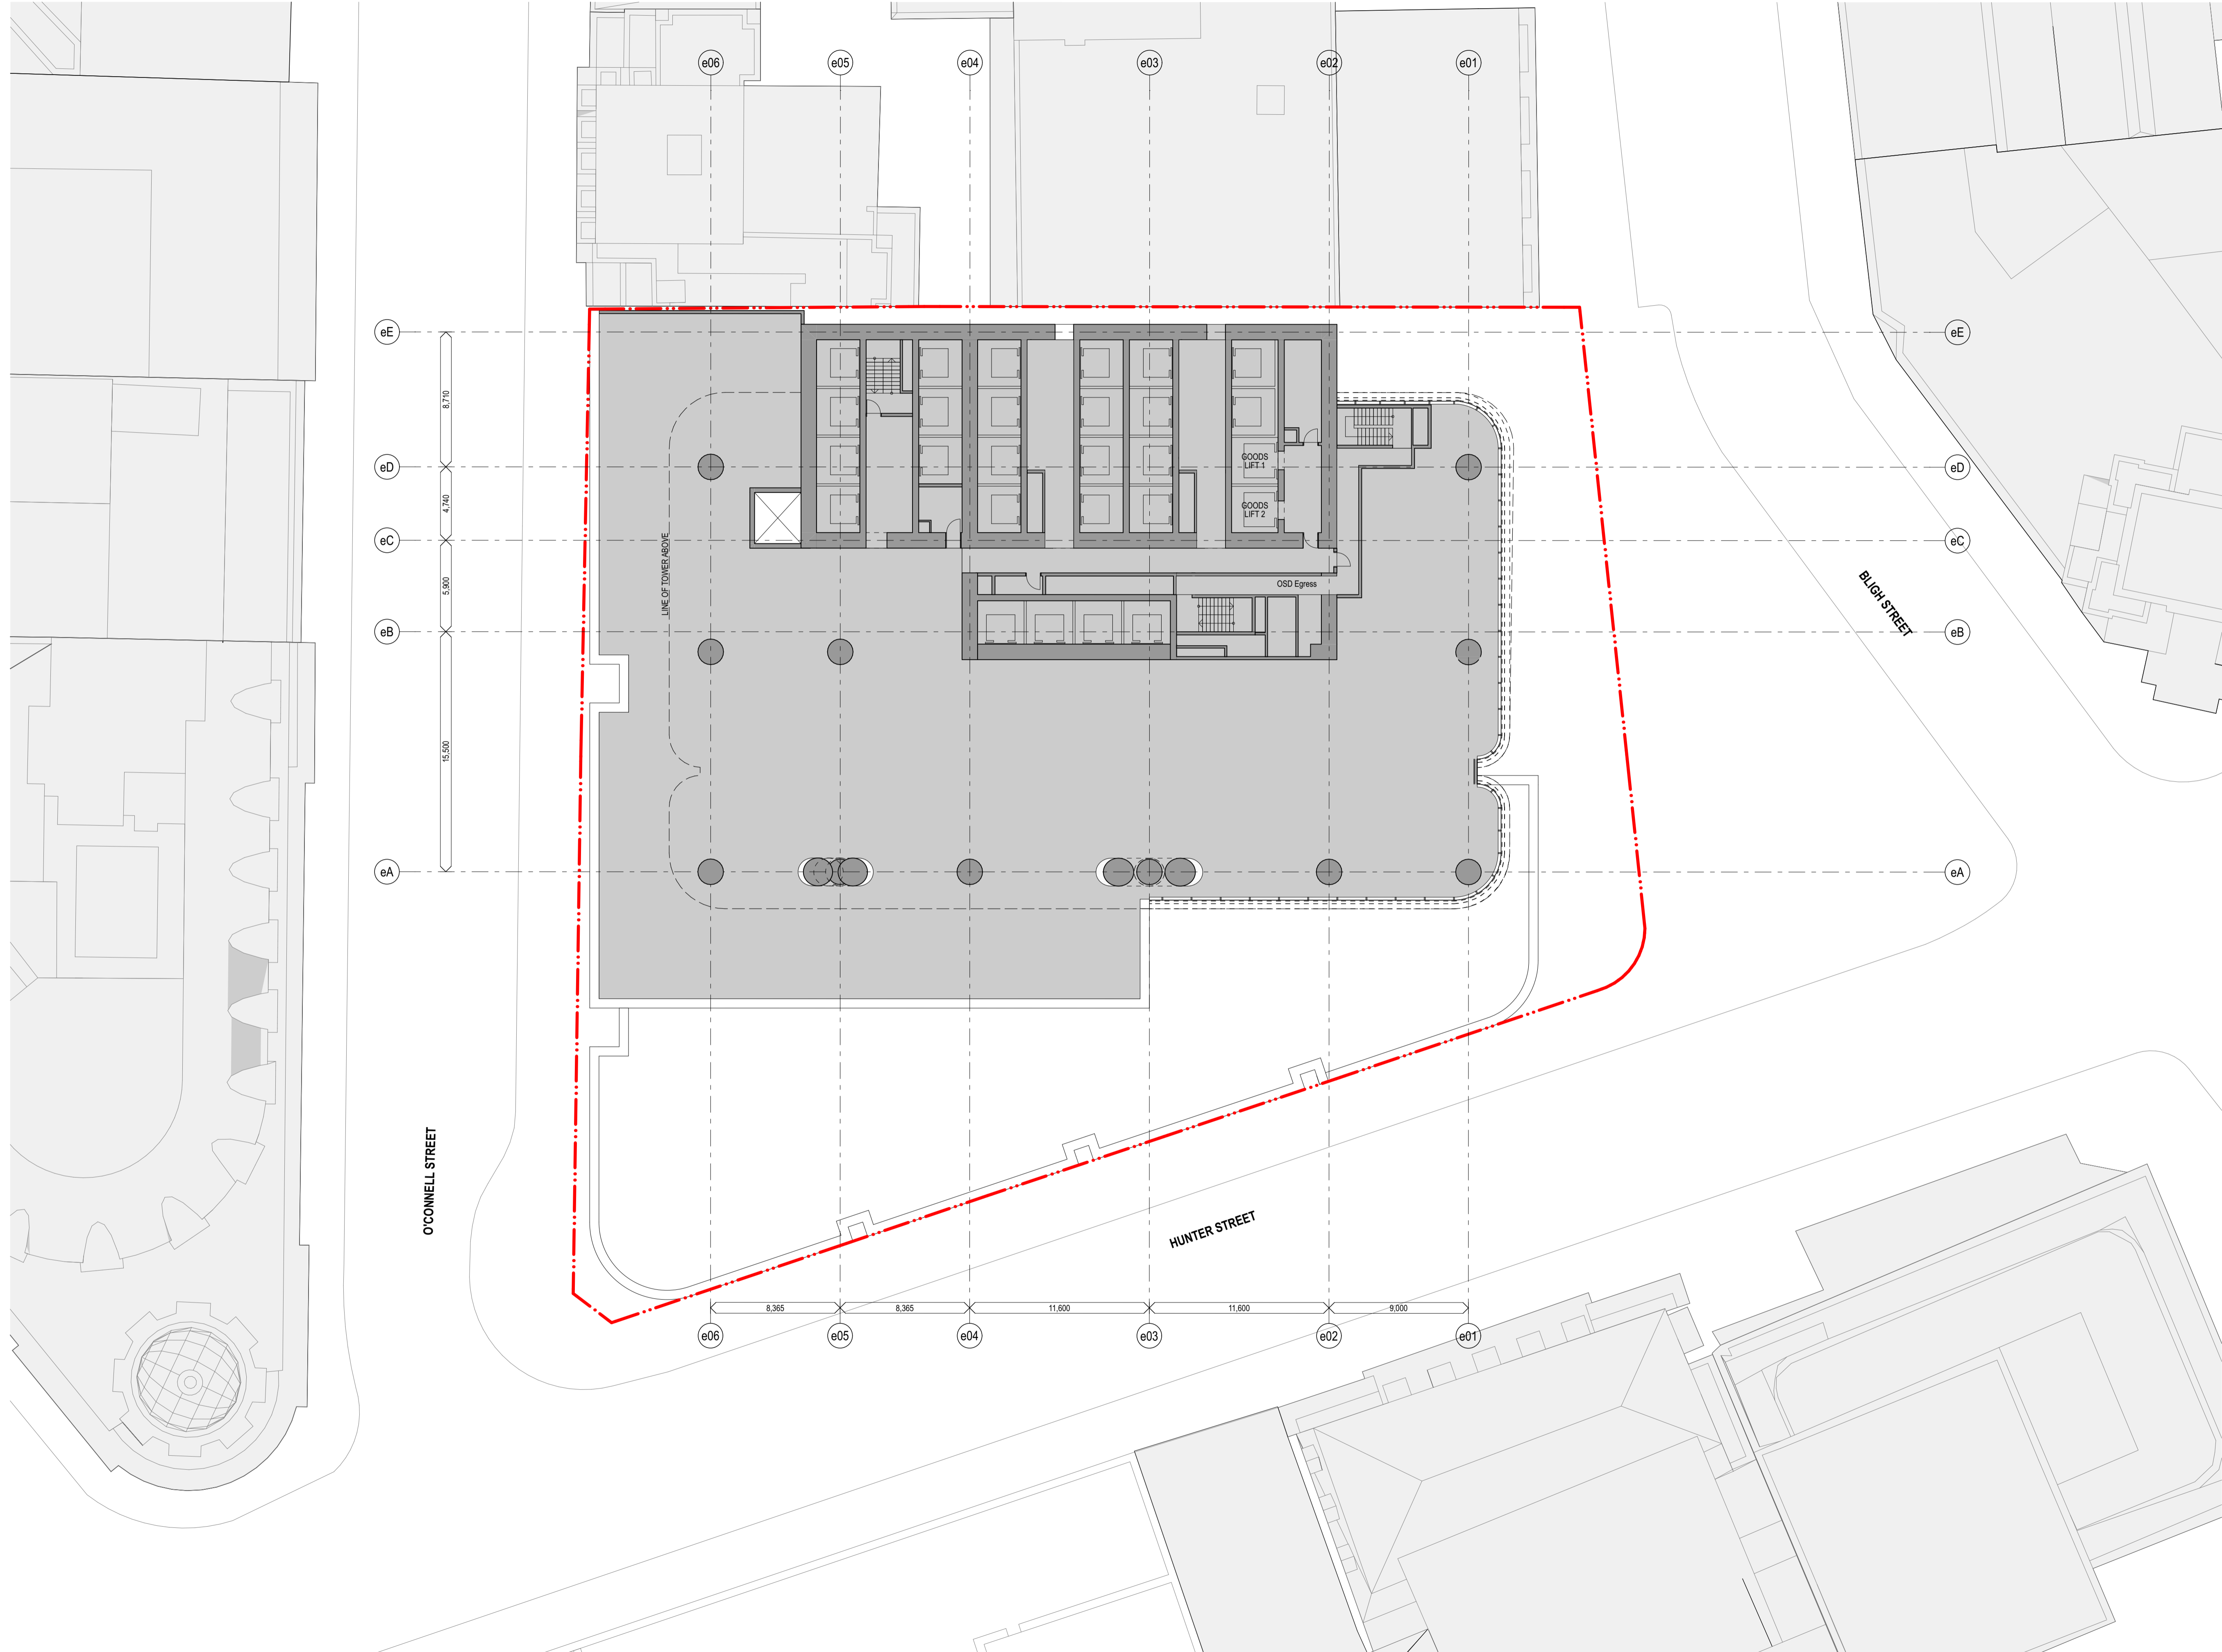

WC	For Approval	11/31/2022	02
chk	by	name	date

Hunter Street Station - East
CBDN
SYDNEY NSW 2000

GA Floor Plans **Scale**
East - Level 5 - ISD Podium Plant 1:200 @ A1

Project Code **First Issued**
MOSD 21/12/2021


Sheet No. **Rev**
PP_E_1211 02



- General notes**
- All dimensions and existing conditions shall be checked and verified by the contractor before proceeding with the work.
 - All levels relative to 'Australian Height Datum'.
 - Do not scale drawings.
 - Use figured dimensions only.

Legend

PLANT

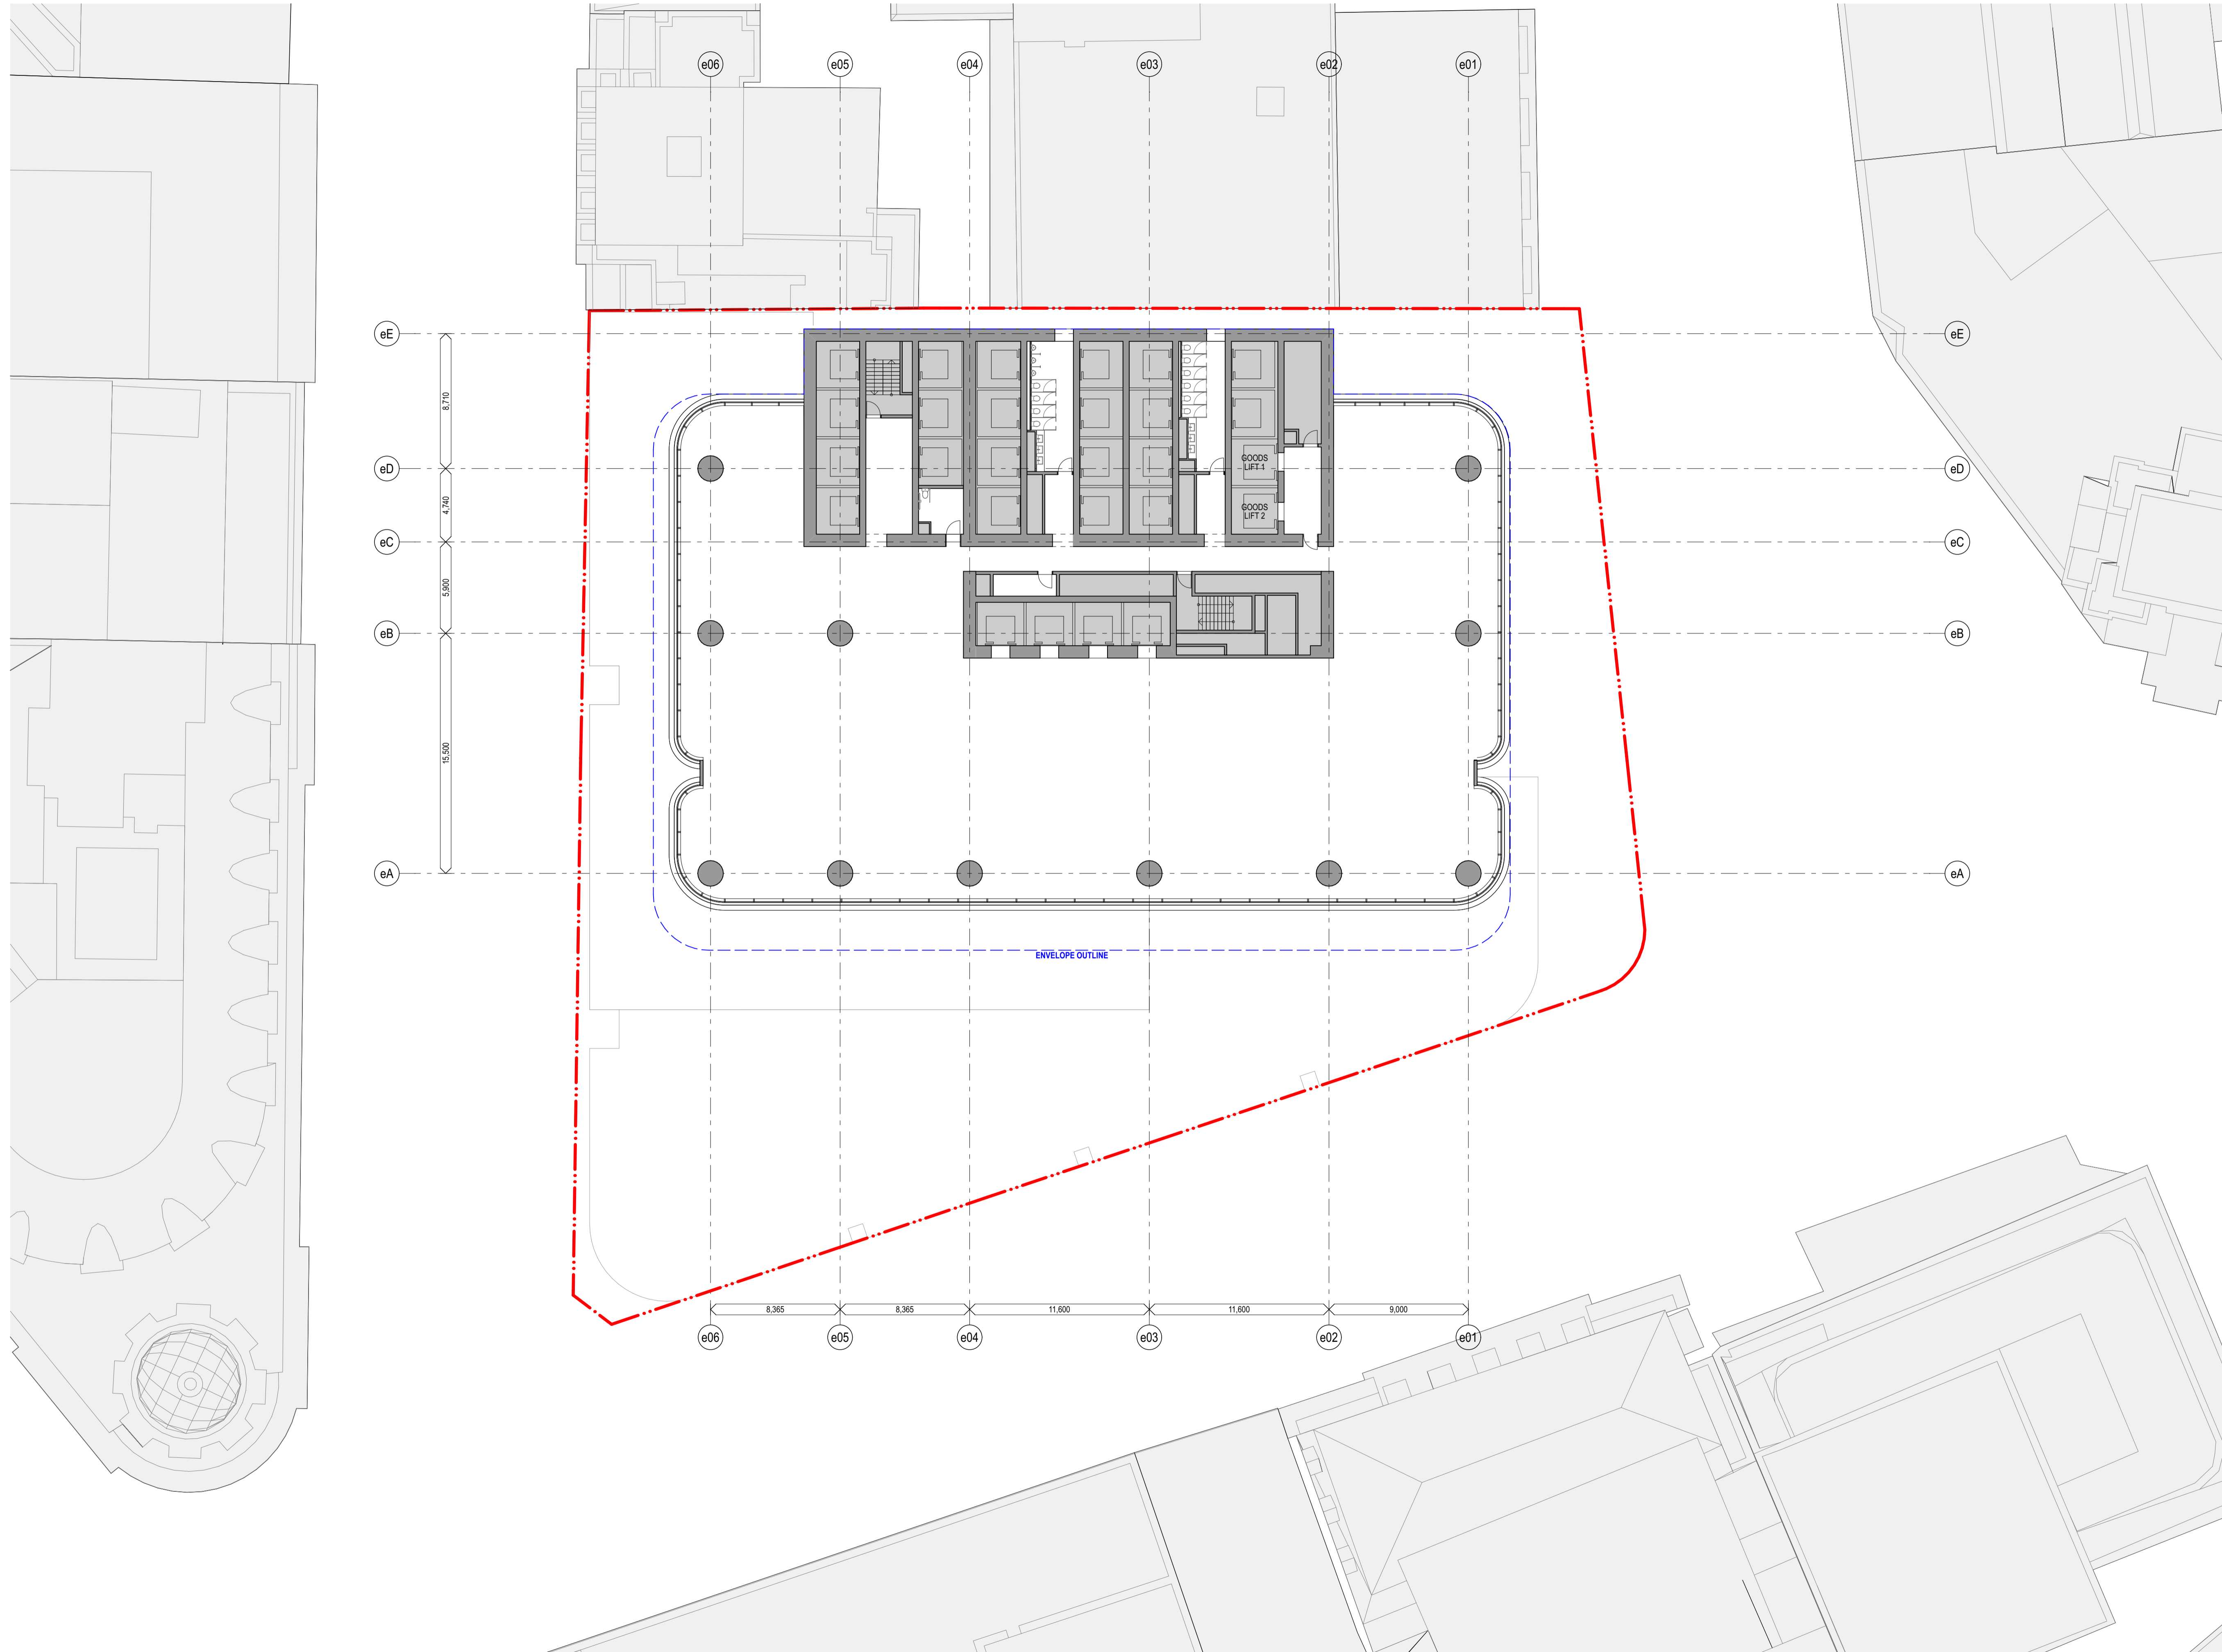

WC	For Approval	11/31/2022	02
chk	by	name	date

Hunter Street Station - East
CBDN
SYDNEY NSW 2000

GA Floor Plans **Scale**
East - Level 6-14 - Typical Low-rise 1:200 @ A1

Project Code **First Issued**
MOSD 21/12/2021


Sheet No. **Rev**
PP_E_1212 02



- General notes**
- All dimensions and existing conditions shall be checked and verified by the contractor before proceeding with the work.
 - All levels relative to 'Australian Height Datum'.
 - Do not scale drawings.
 - Use figured dimensions only.

Legend

PLANT

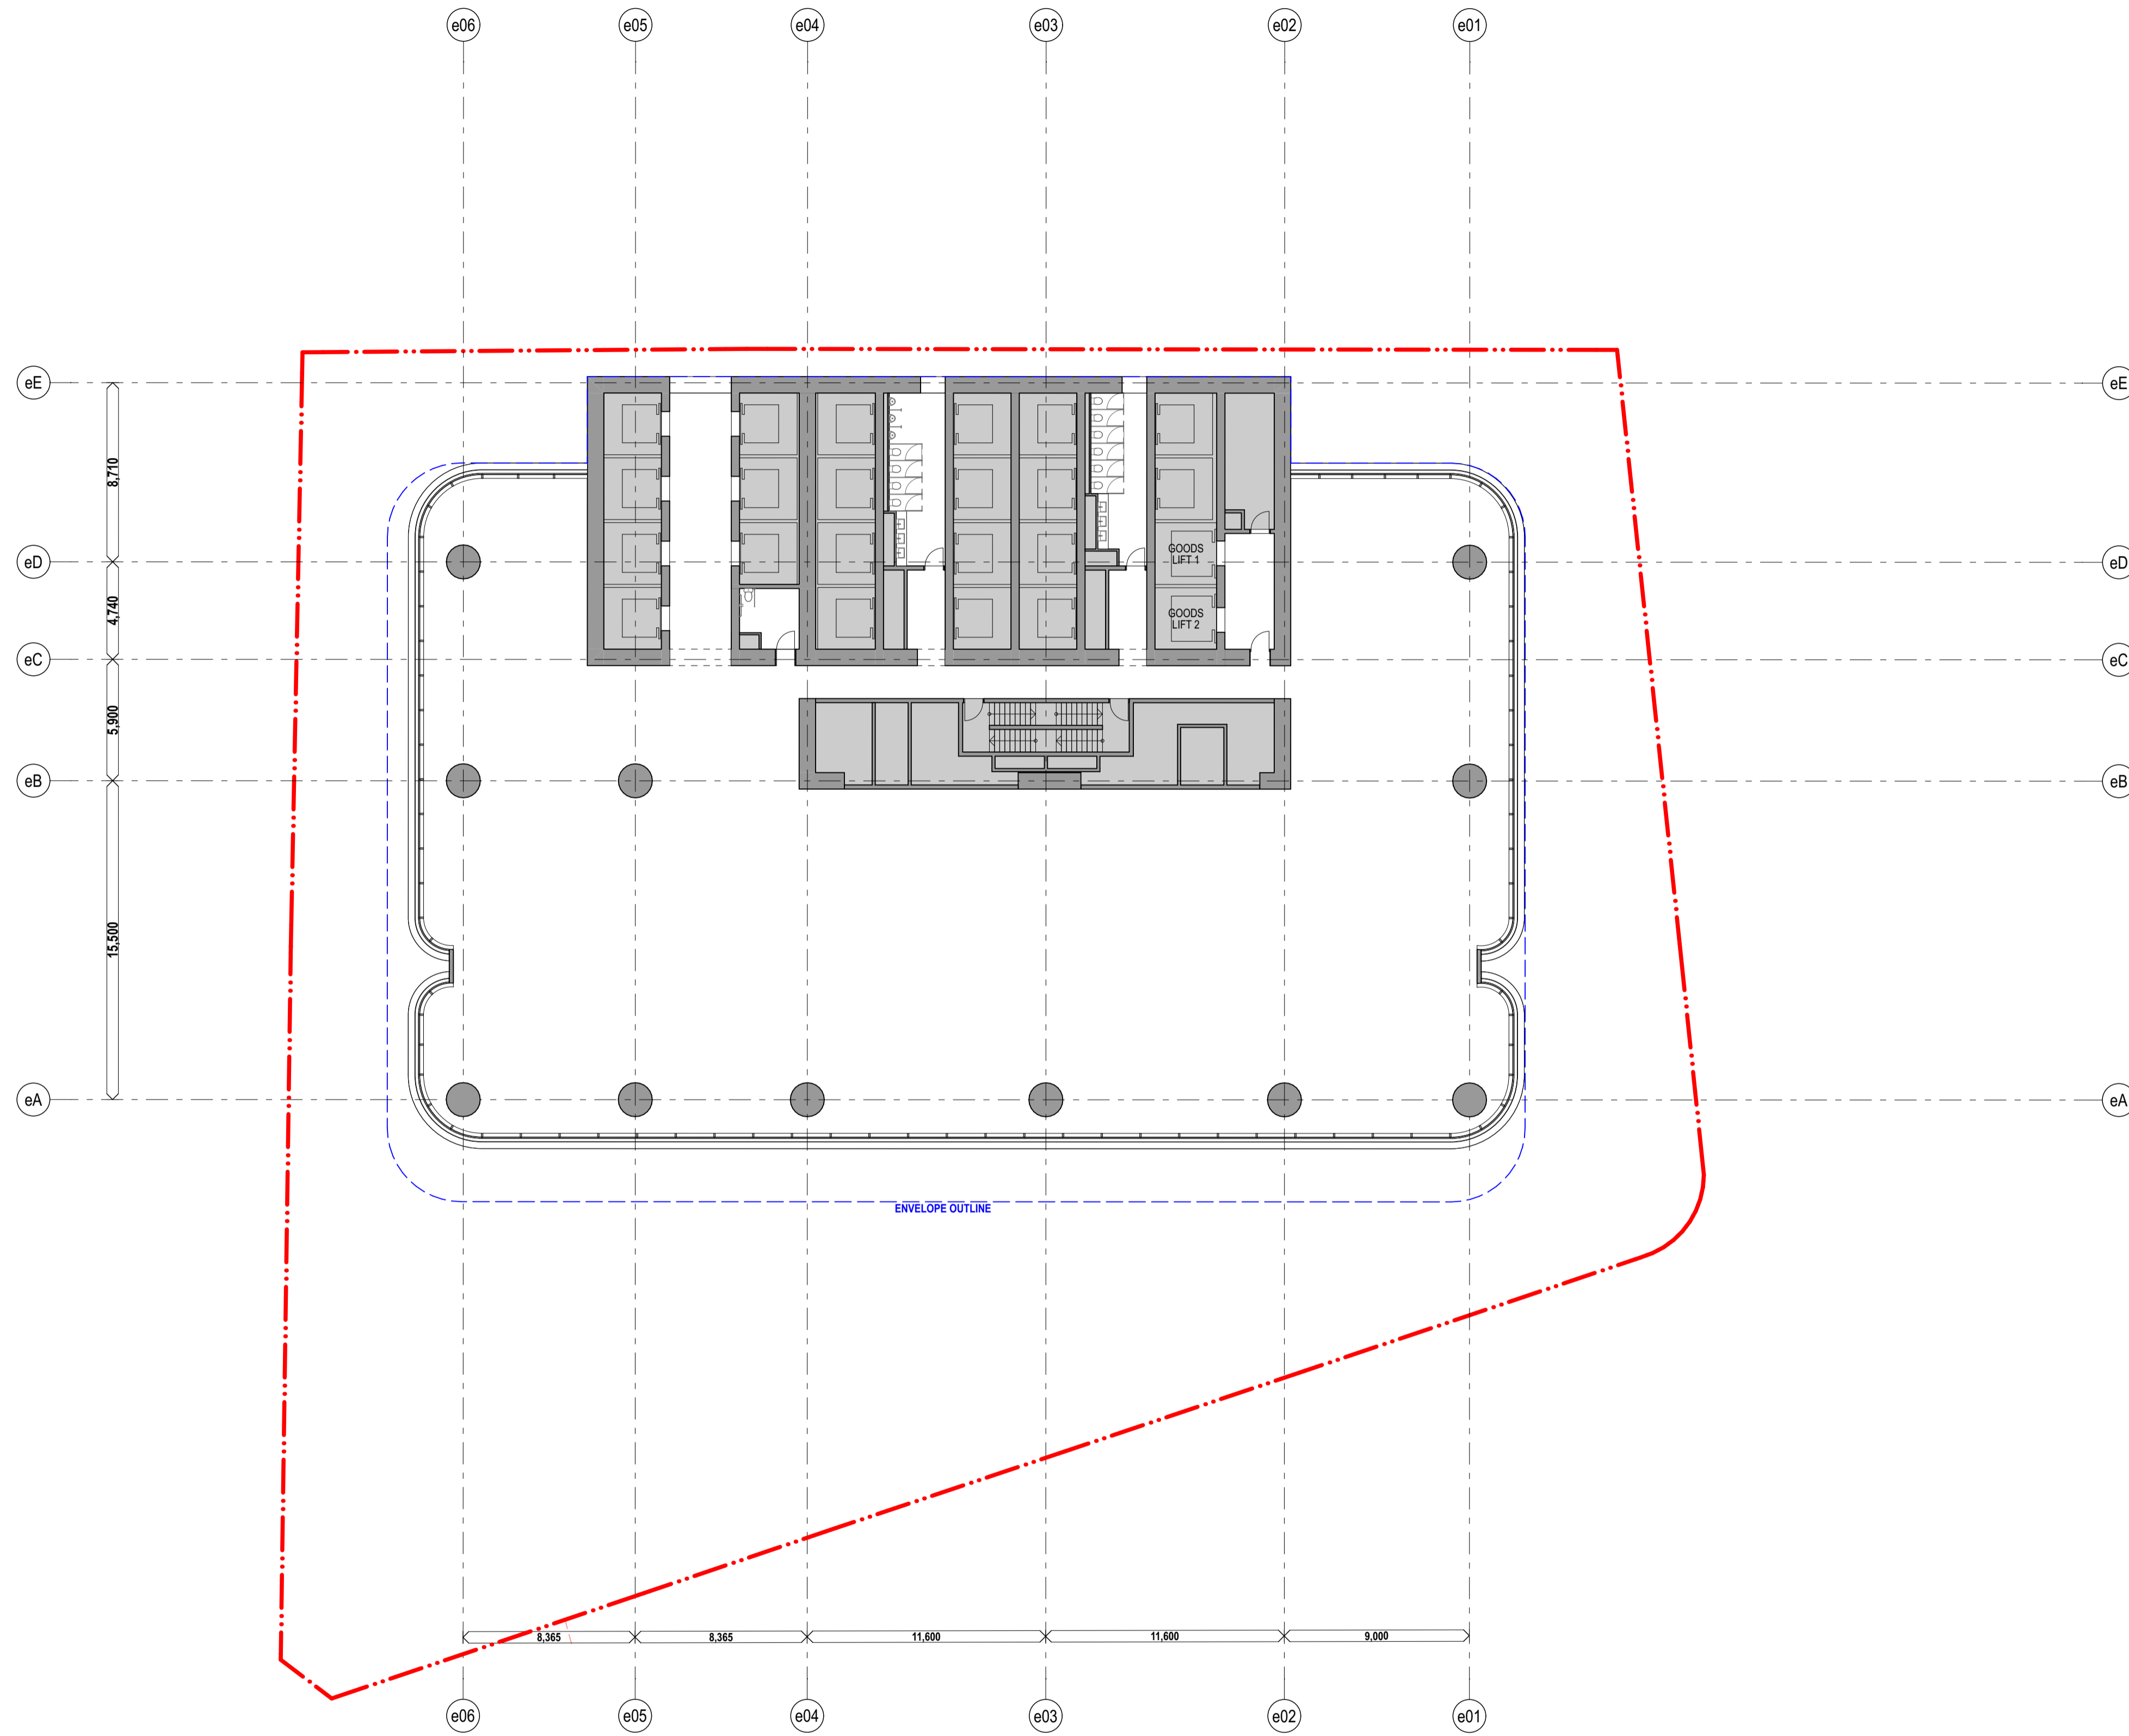

WC	For Approval	11/31/2022	02
chk	by	name	date

Hunter Street Station - East
CBDN
SYDNEY NSW 2000

GA Floor Plans **Scale**
East - Level 15-30 - Typical Mid-rise 1:200 @ A1

Project Code **First Issued**
MOSD 21/12/2021


Sheet No. **Rev**
PP_E_1213 02



- General notes**
- All dimensions and existing conditions shall be checked and verified by the contractor before proceeding with the work.
 - All levels relative to 'Australian Height Datum'.
 - Do not scale drawings.
 - Use figured dimensions only.

Legend

PLANT

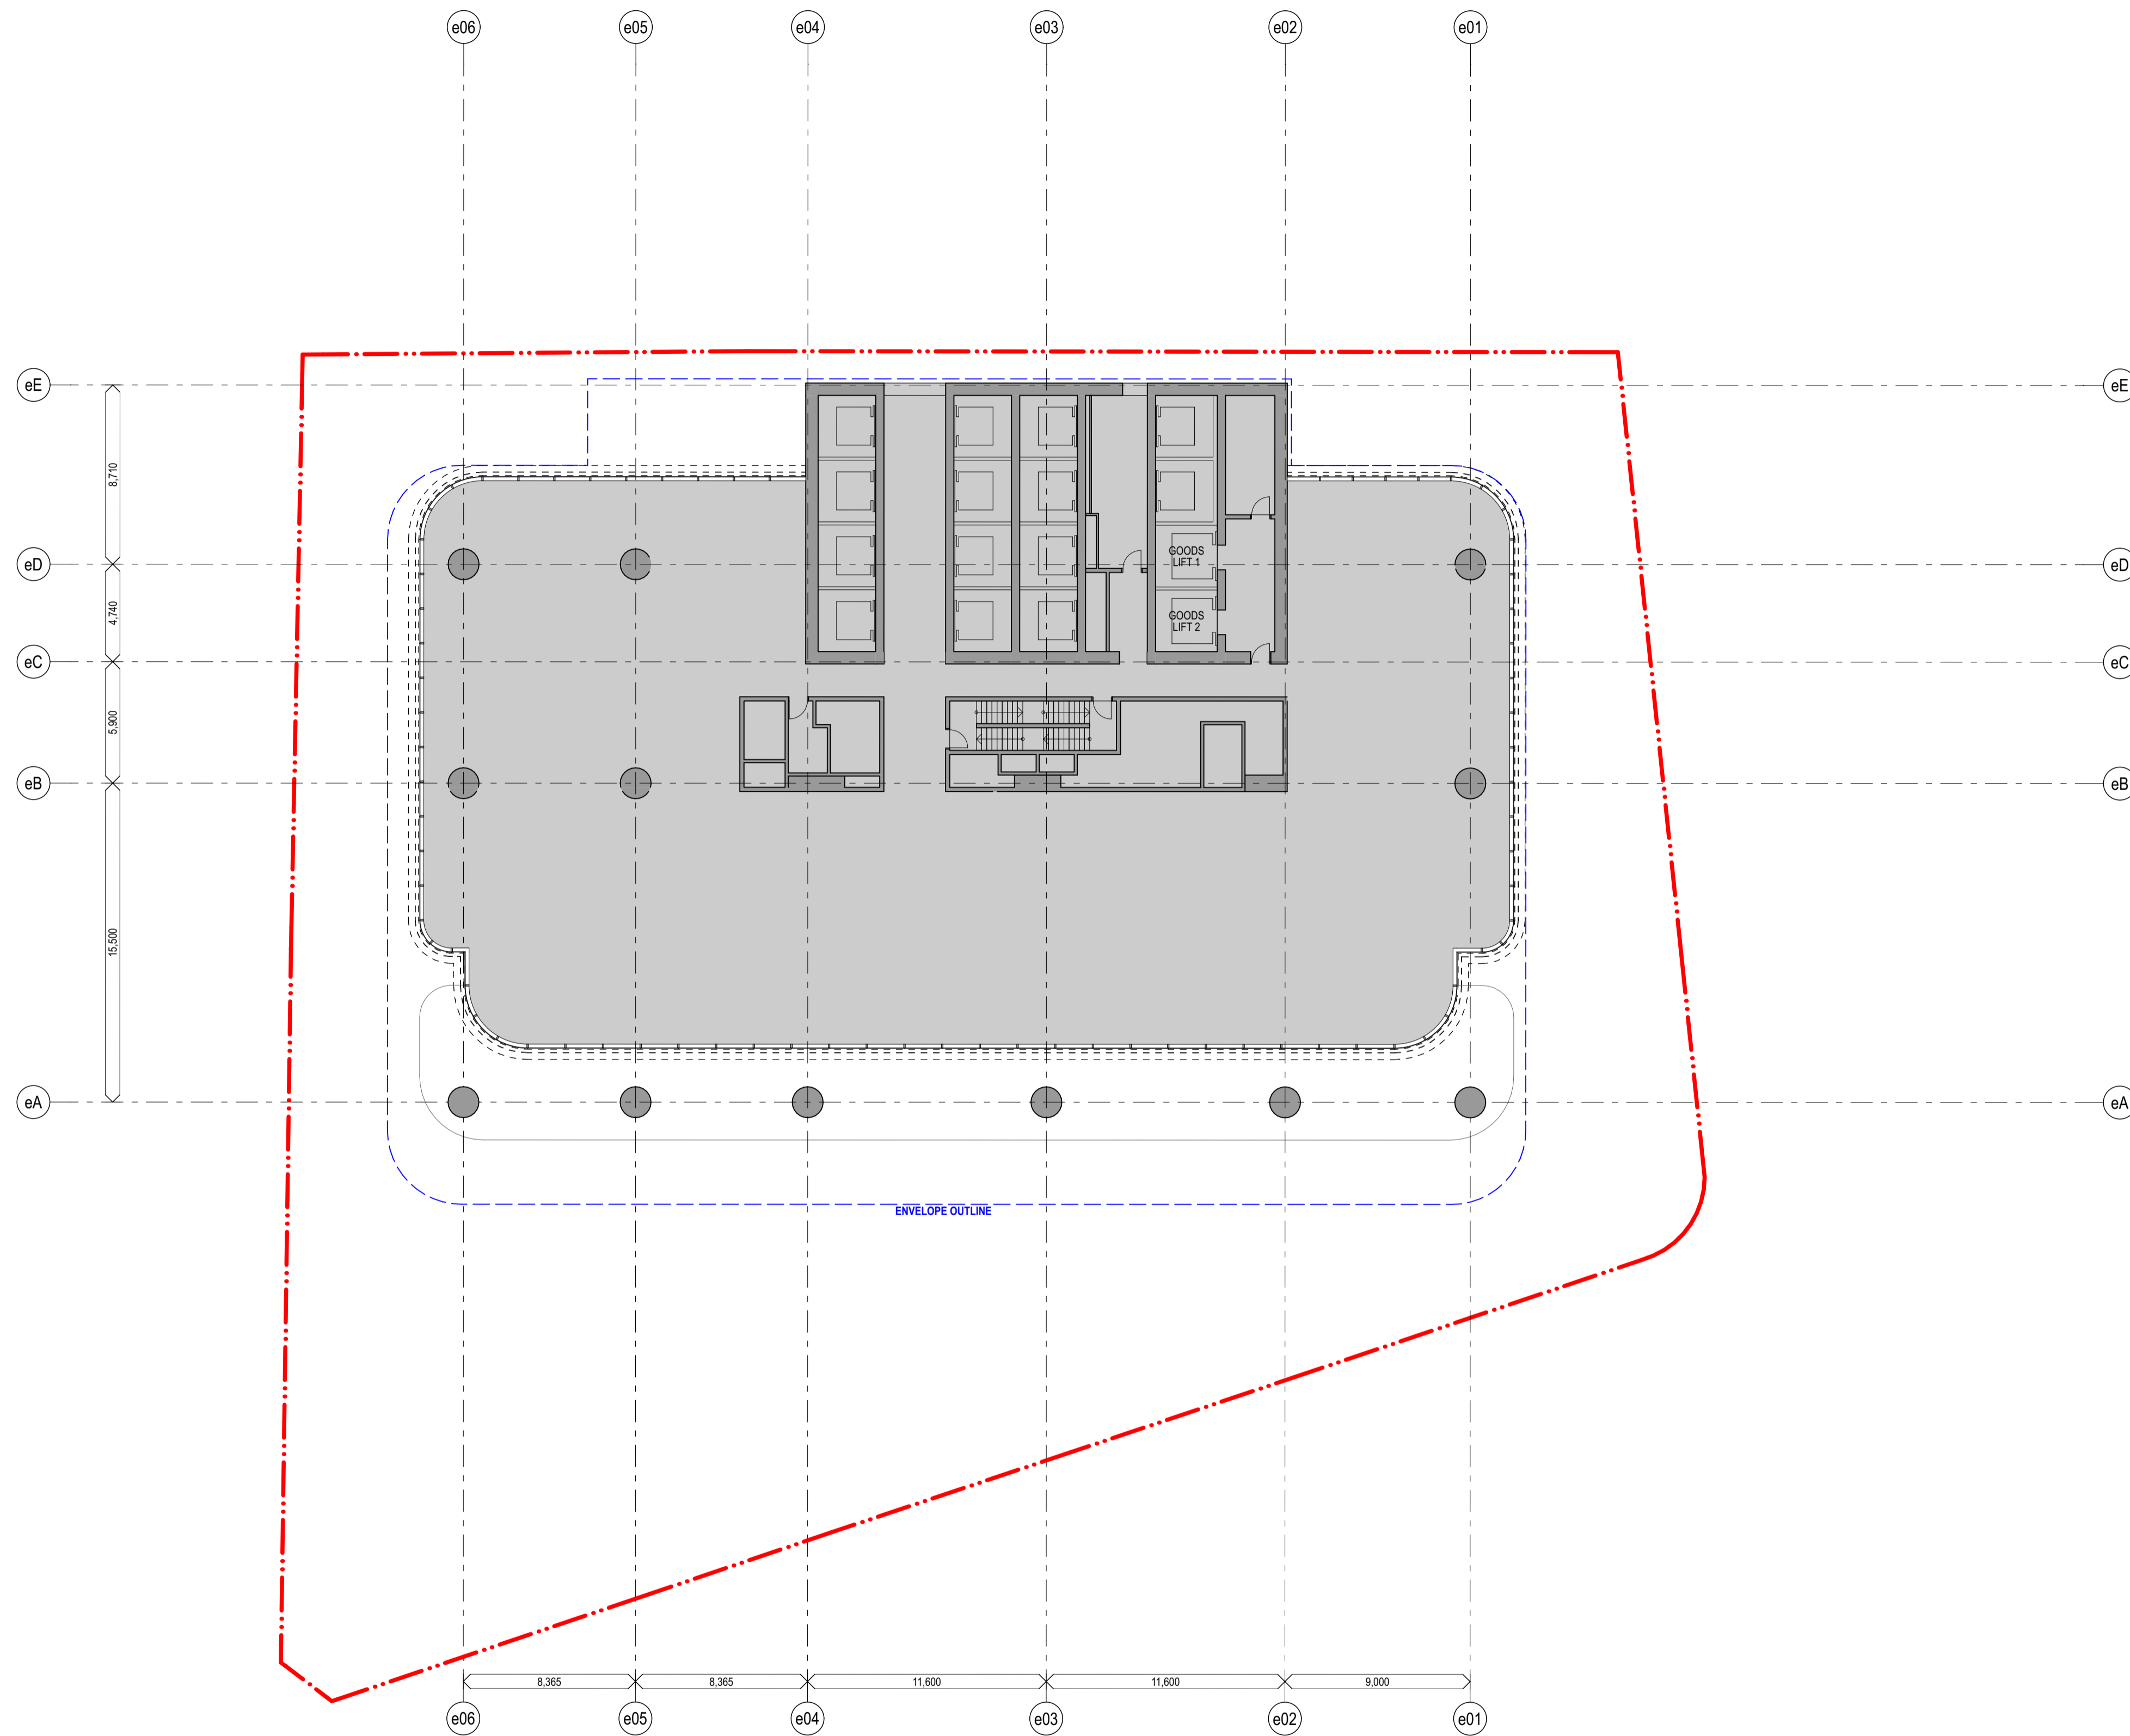

WC	For Approval	11/31/2022	02
chk	by	name	date

Hunter Street Station - East
CBDN
SYDNEY NSW 2000

GA Floor Plans **Scale**
East - Level 30 - Mid-rise Plant 1:200 @ A1

Project Code **First Issued**
MOSD 21/12/2021


Sheet No. **Rev**
PP_E_1214 02



- General notes**
- All dimensions and existing conditions shall be checked and verified by the contractor before proceeding with the work.
 - All levels relative to 'Australian Height Datum'.
 - Do not scale drawings.
 - Use figured dimensions only.

Legend

PLANT

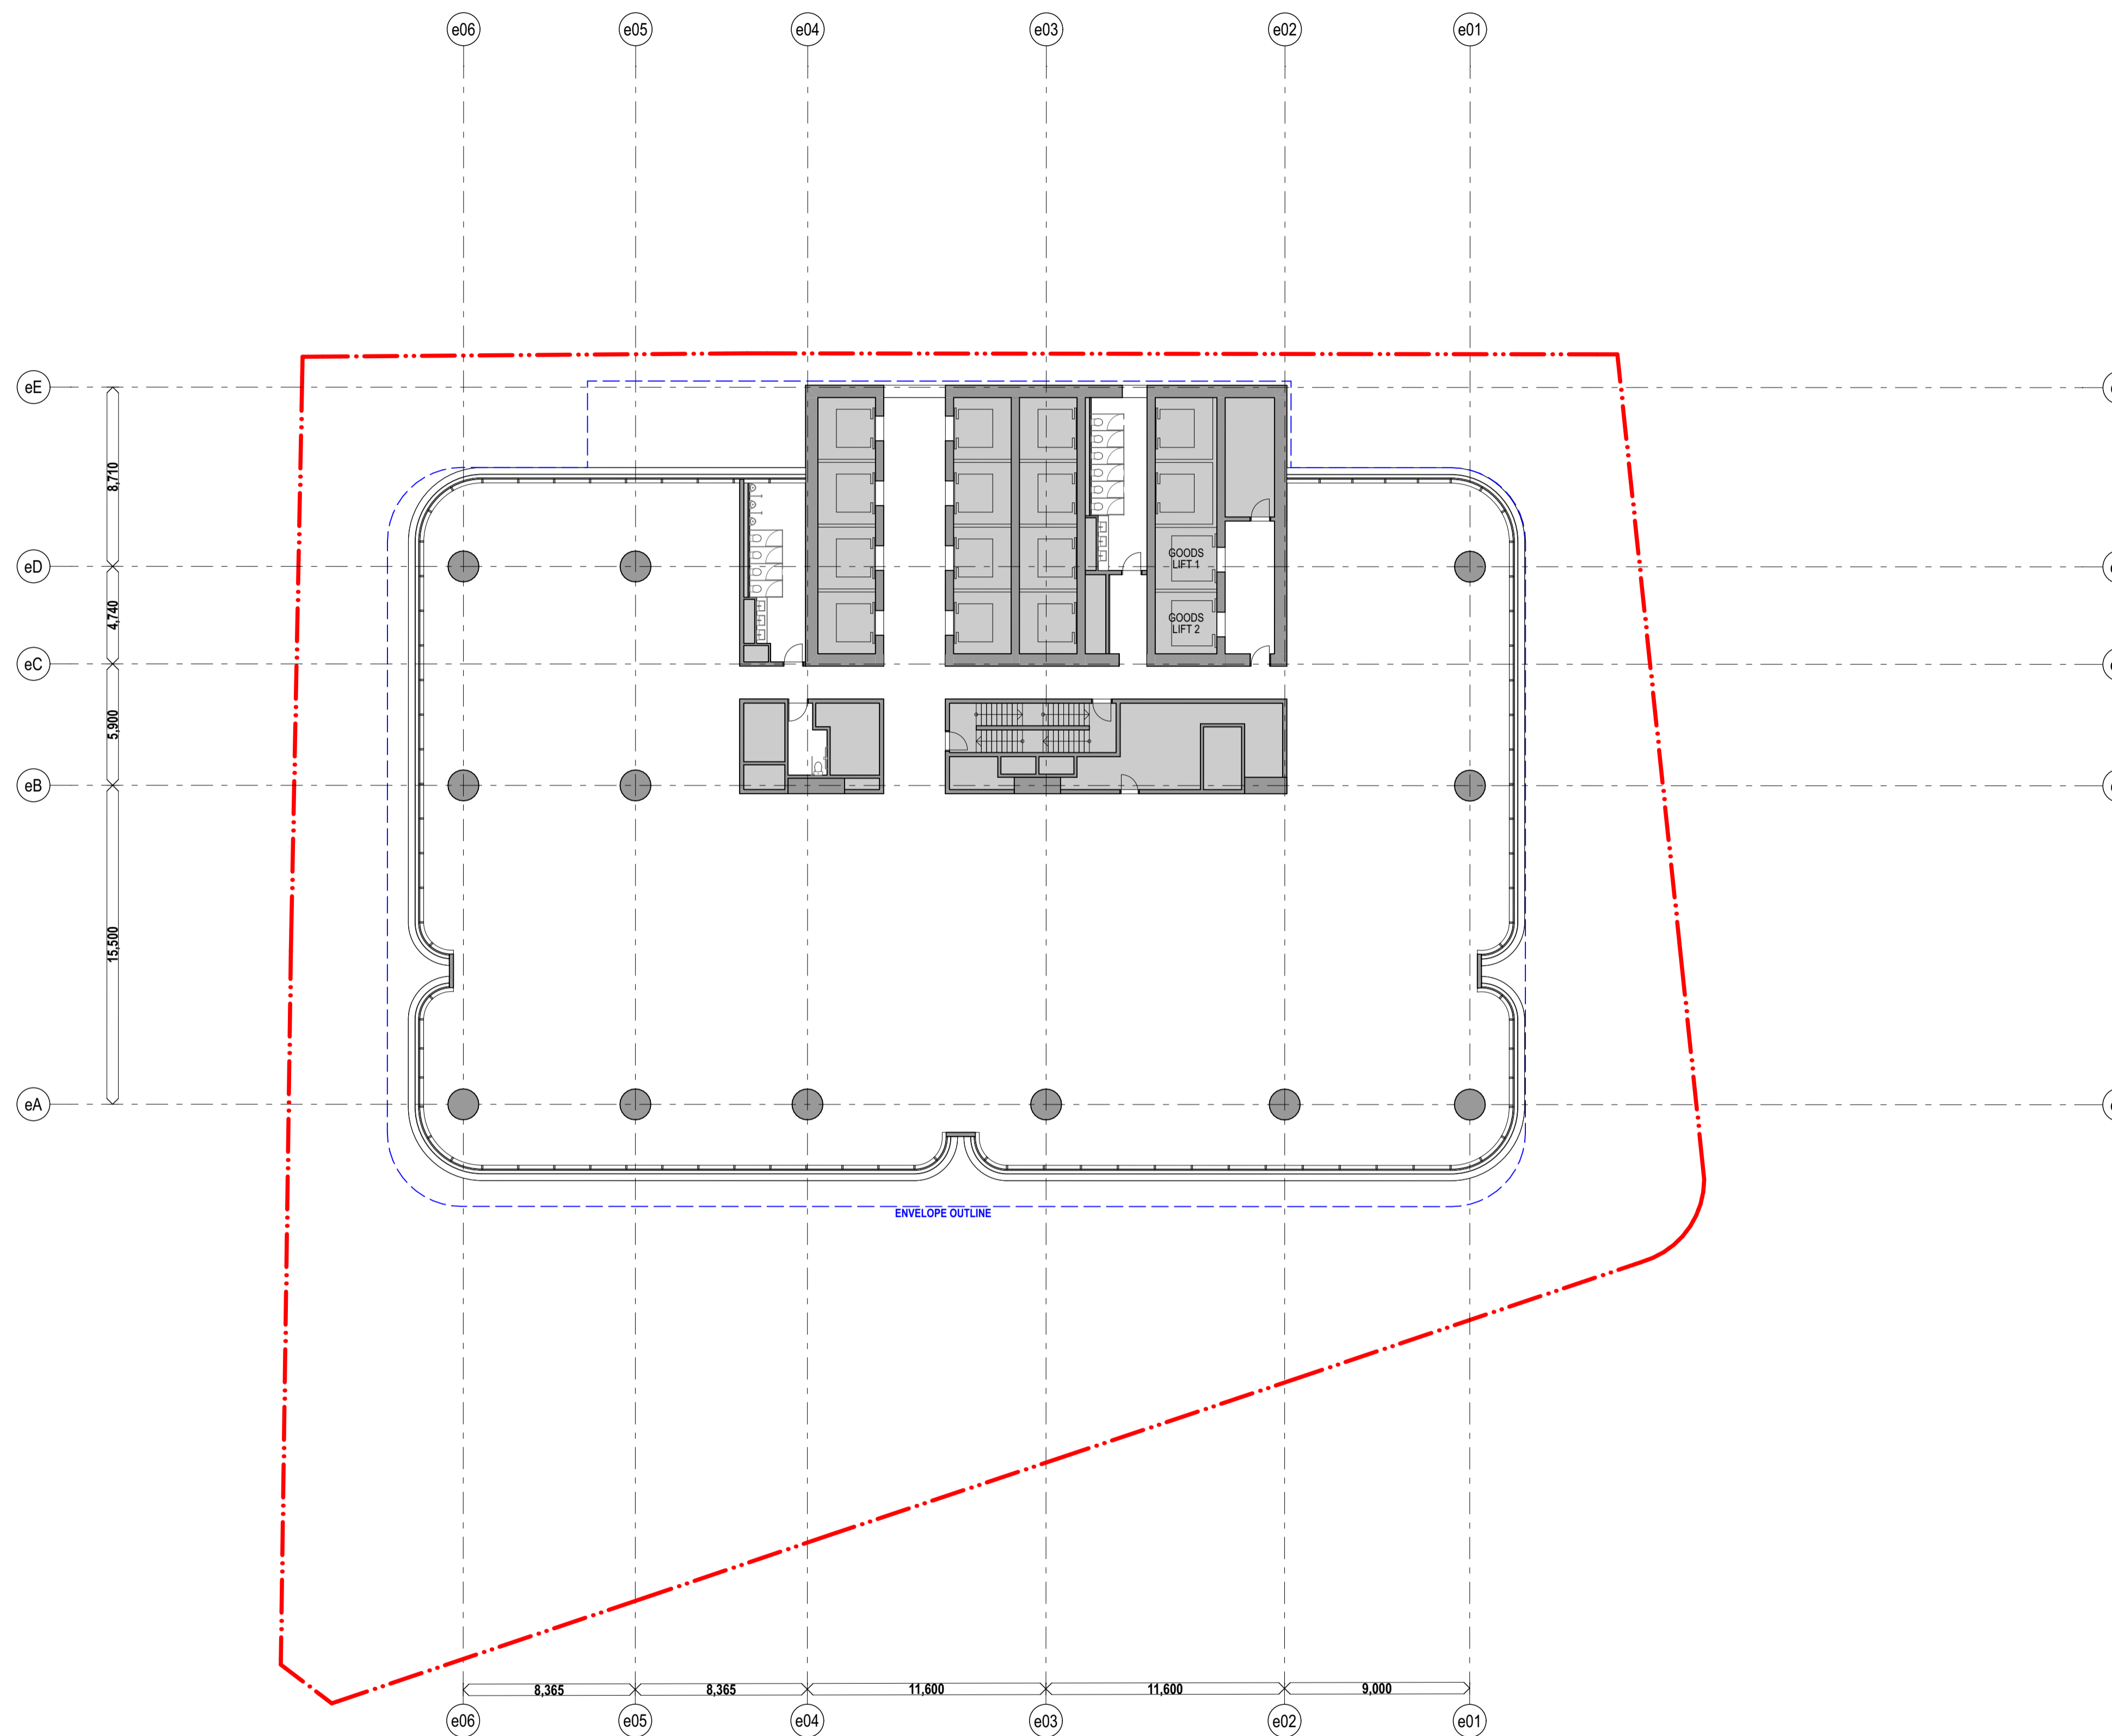

HC	For Approval	11/31/2022	02
chk	by	name	date

Hunter Street Station - East
CBDN
SYDNEY NSW 2000

GA Floor Plans **Scale**
East - Level 32-44 - Typical High-rise 1:200 @ A1

Project Code **First Issued**
MOSD 21/12/2021


Sheet No. **Rev**
PP_E_1215 02



- General notes**
- All dimensions and existing conditions shall be checked and verified by the contractor before proceeding with the work.
 - All levels relative to 'Australian Height Datum'.
 - Do not scale drawings.
 - Use figured dimensions only.

Legend

PLANT

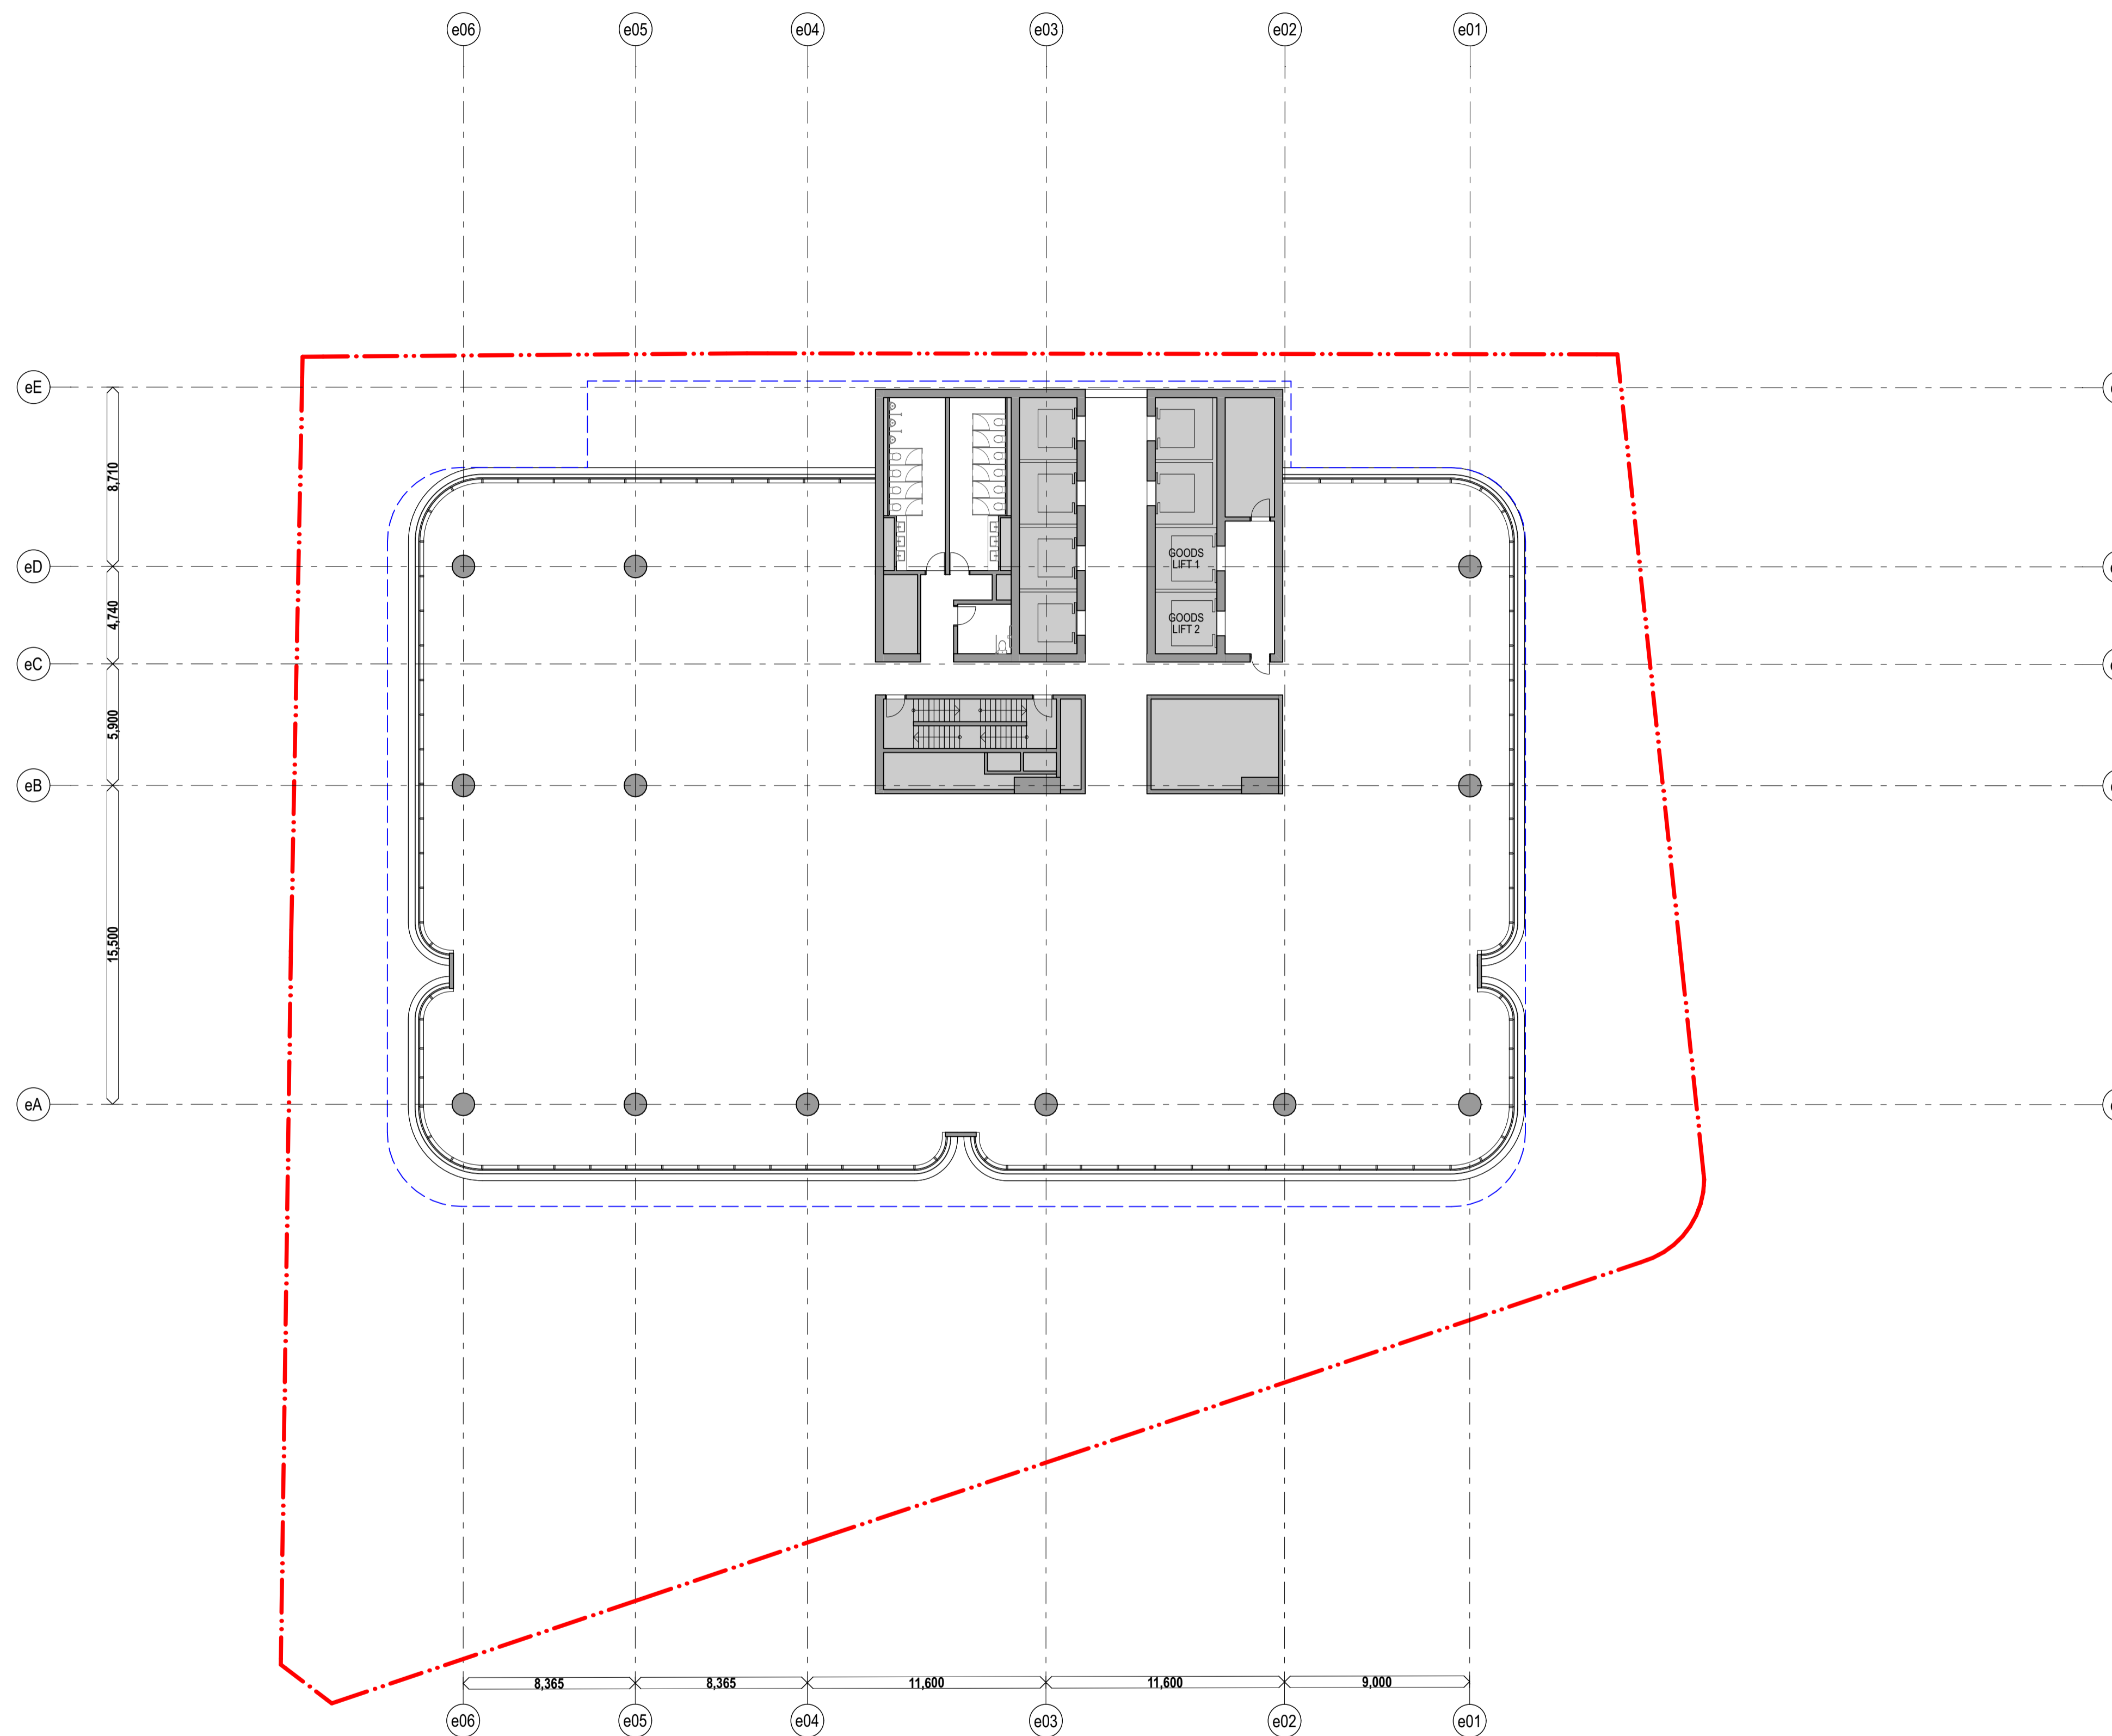

WC	For Approval	11/31/2022	02
chk	by	name	date

Hunter Street Station - East
CBDN
SYDNEY NSW 2000

GA Floor Plans **Scale**
East - Level 45-53 - Typical Sky-rise 1:200 @ A1

Project Code **First Issued**
MOSD 21/12/2021


Sheet No. **Rev**
PP_E_1216 02



- General notes**
- All dimensions and existing conditions shall be checked and verified by the contractor before proceeding with the work.
 - All levels relative to 'Australian Height Datum'.
 - Do not scale drawings.
 - Use figured dimensions only.

Legend

PLANT

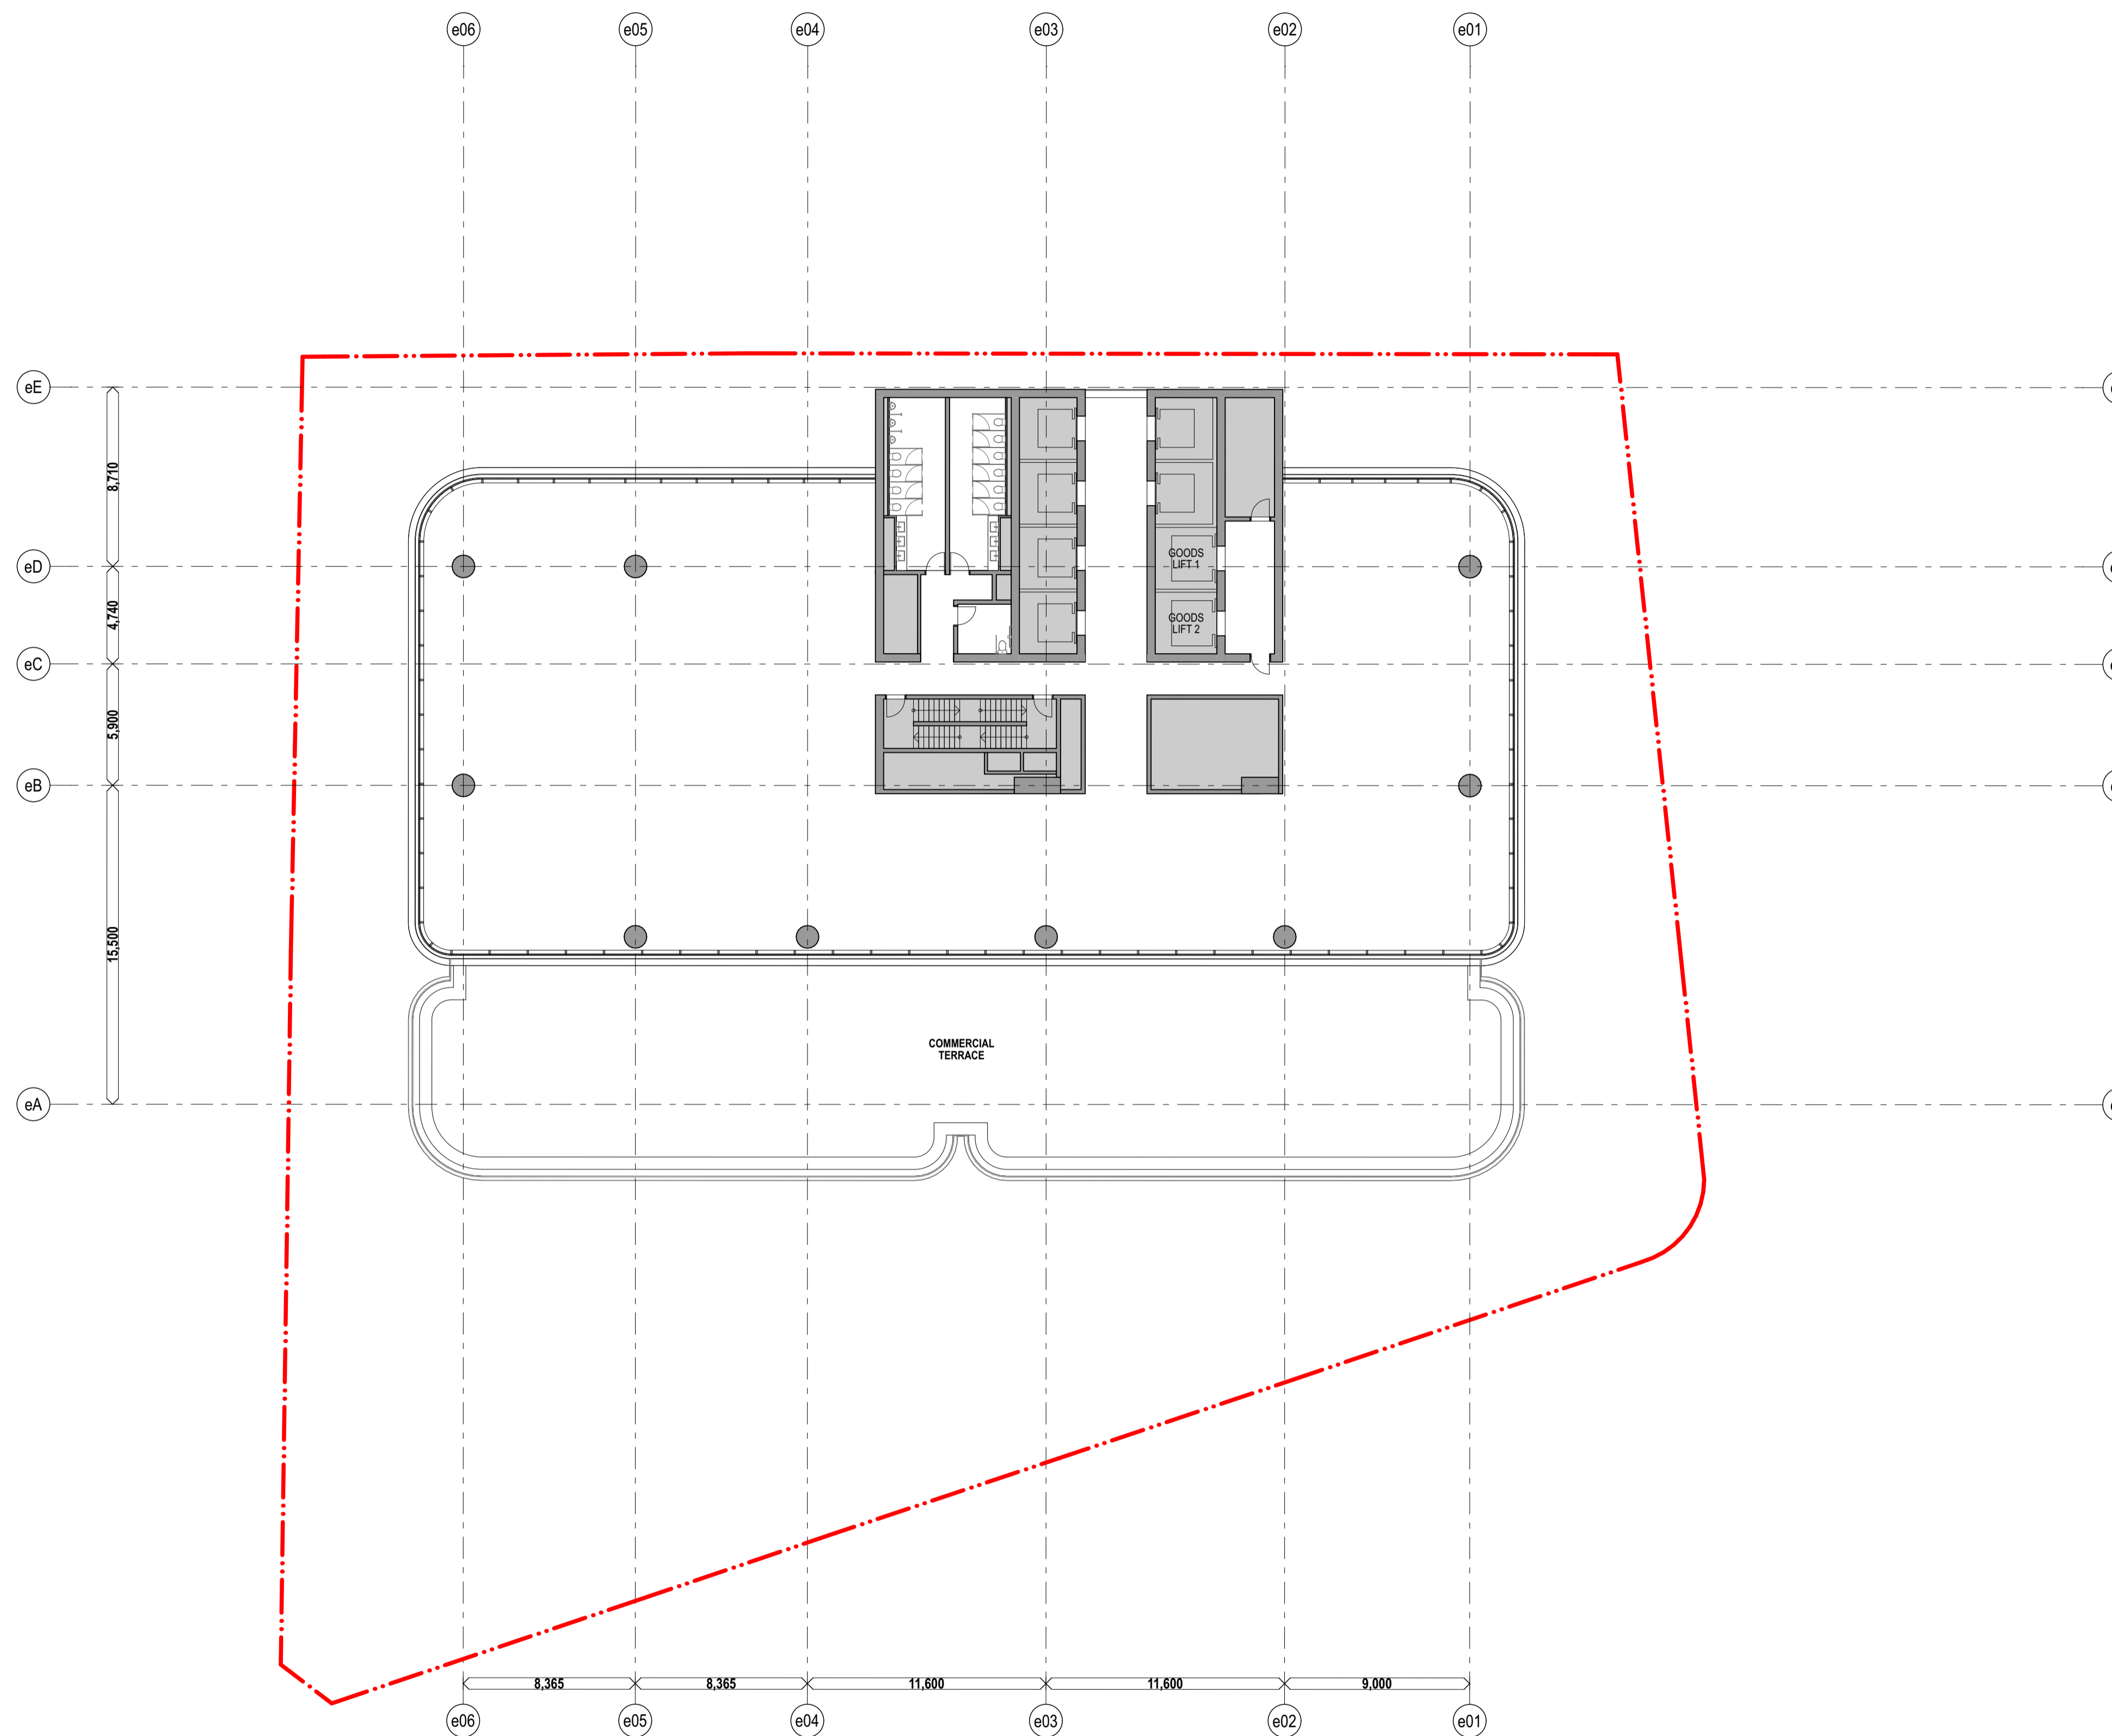

WC	For Approval	11/31/2022	02
chk	by	name	date

Hunter Street Station - East
CBDN
SYDNEY NSW 2000

GA Floor Plans **Scale**
East - Level 54-55 - Sky-rise Setback 1:200 @ A1
Floor

Project Code **First Issued**
MOSD 21/12/2021


Sheet No. **Rev**
PP_E_1217 02



- General notes**
- All dimensions and existing conditions shall be checked and verified by the contractor before proceeding with the work.
 - All levels relative to 'Australian Height Datum'.
 - Do not scale drawings.
 - Use figured dimensions only.

Legend

PLANT

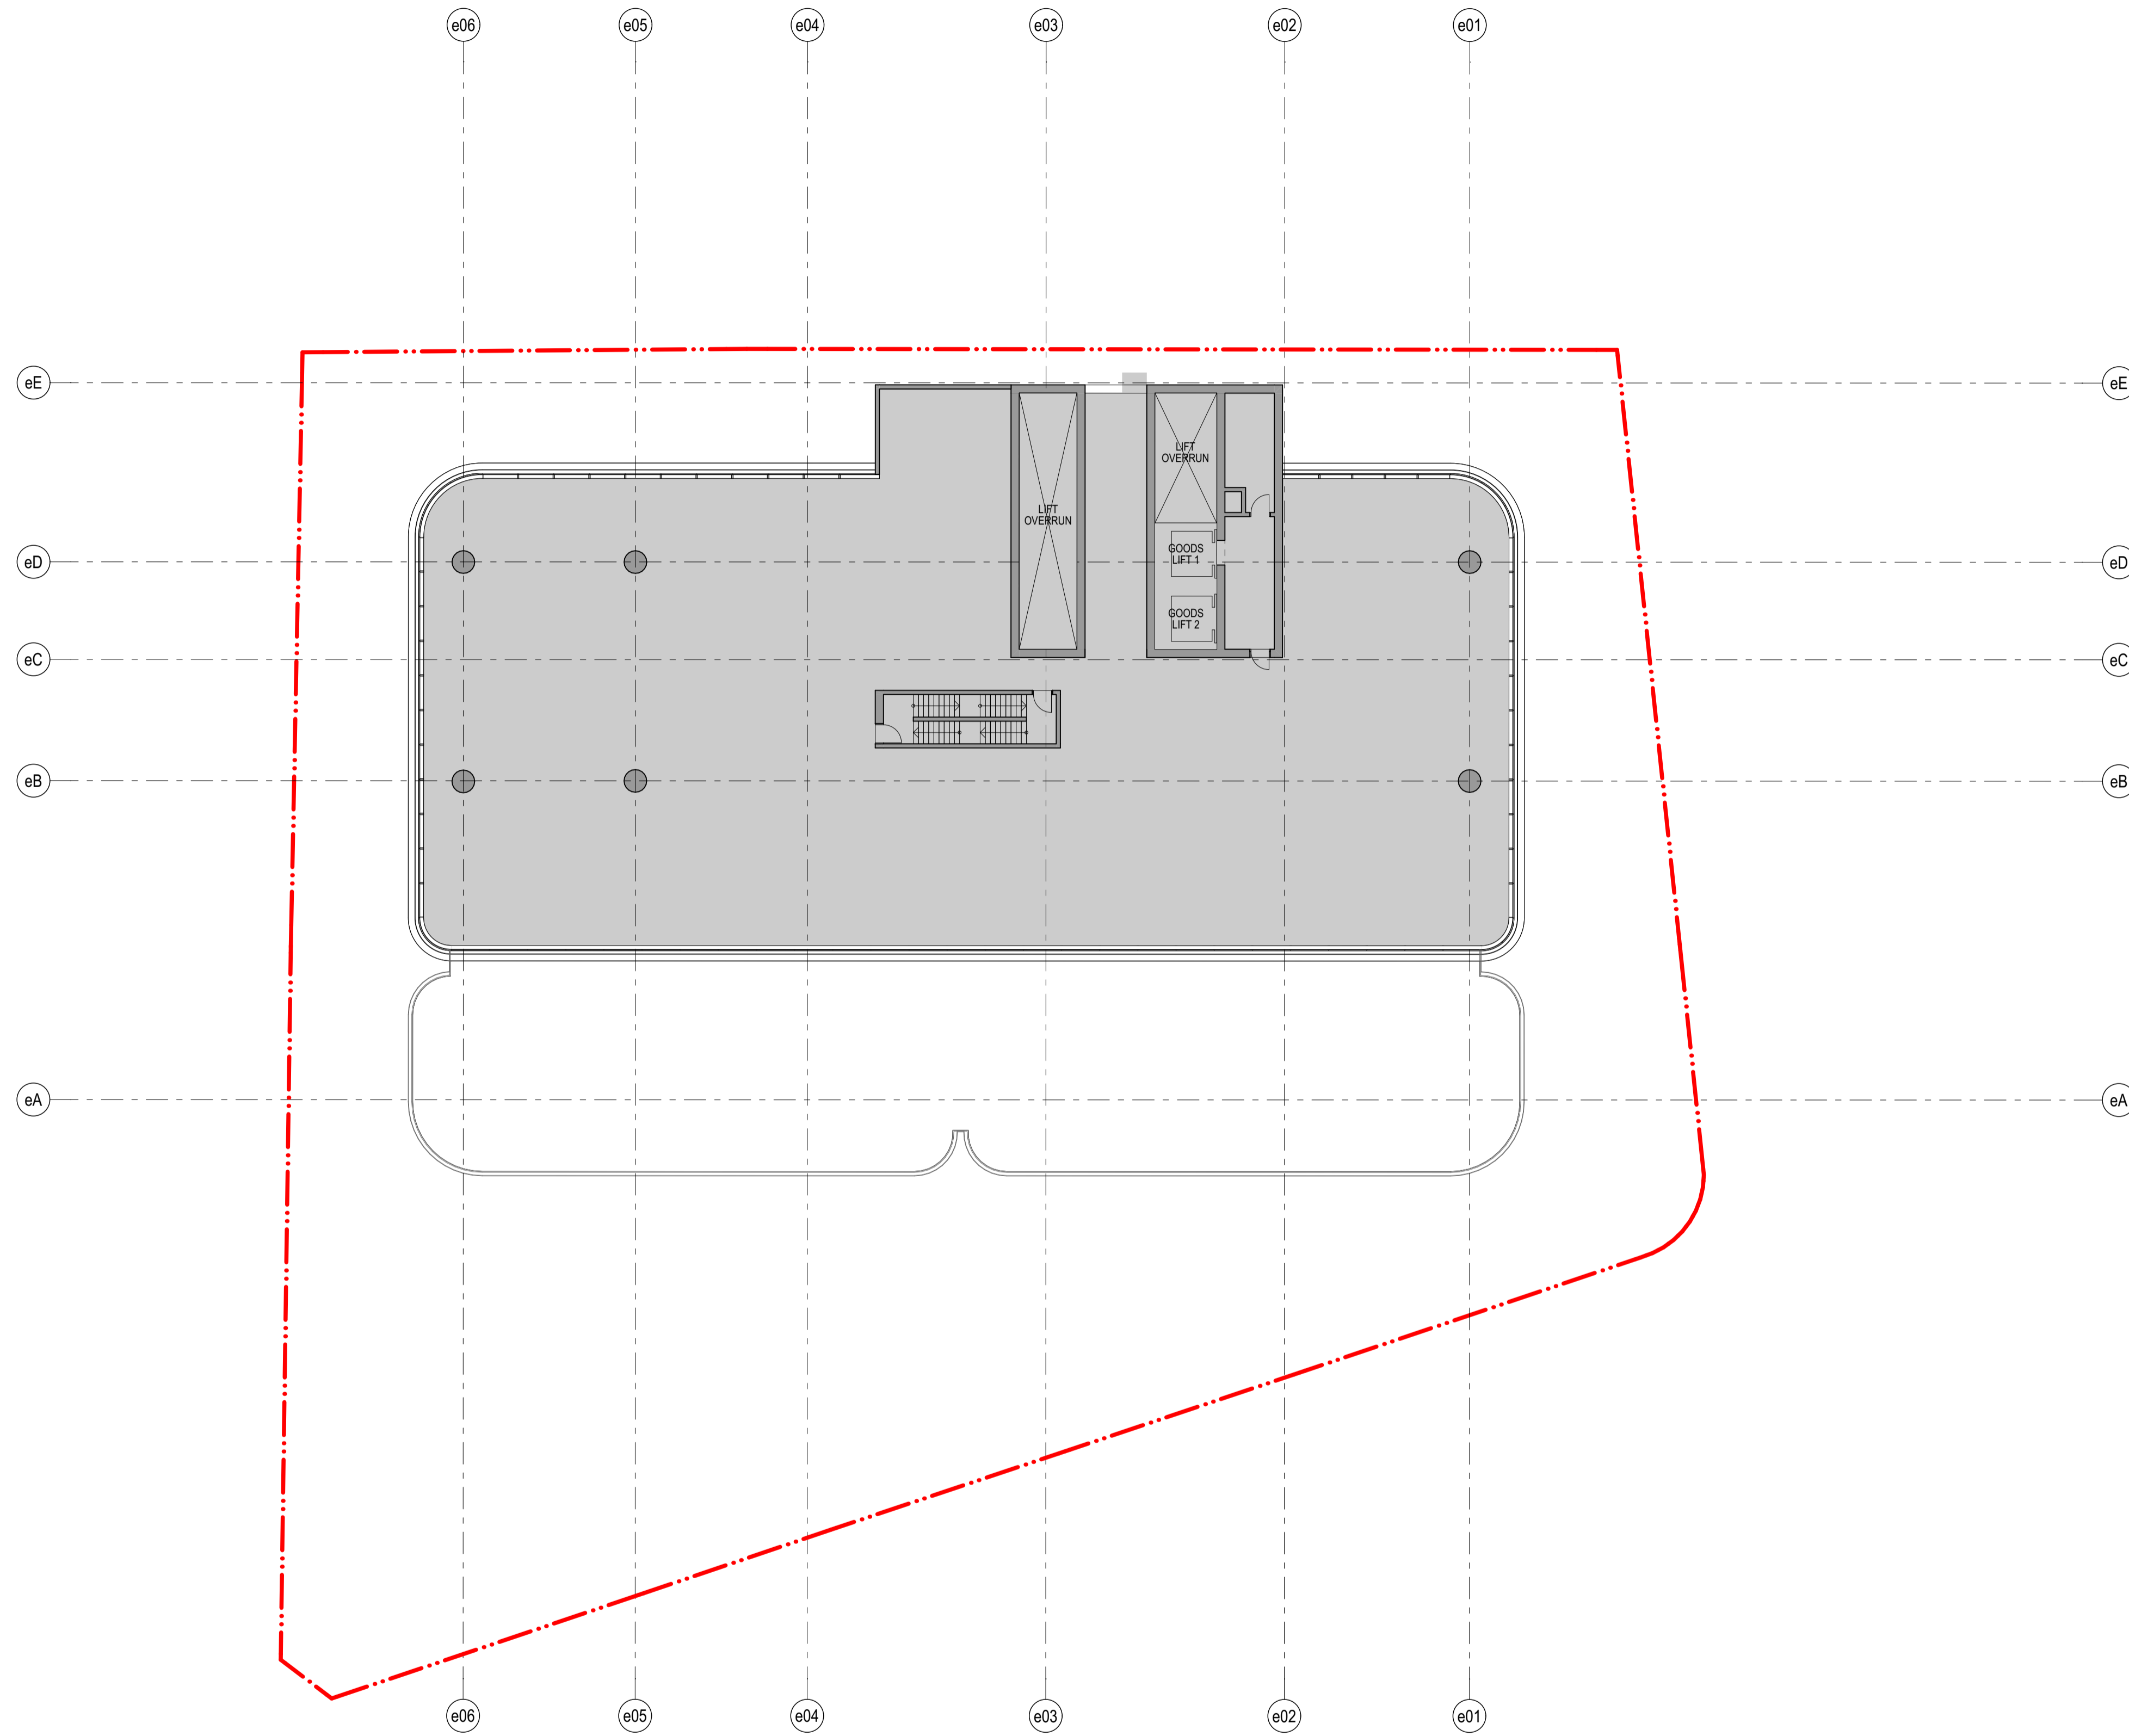

chk	by	name	date	rev

Hunter Street Station - East
CBDN
SYDNEY NSW 2000

GA Floor Plans **Scale**
East - Level 56 - Roof Plant 1:200 @ A1

Project Code **First Issued**
MOSD 21/12/2021


Sheet No. **Rev**
PP_E_1218 02



- General notes**
- All dimensions and existing conditions shall be checked and verified by the contractor before proceeding with the work.
 - All levels relative to 'Australian Height Datum'.
 - Do not scale drawings.
 - Use figured dimensions only.

Legend

PLANT

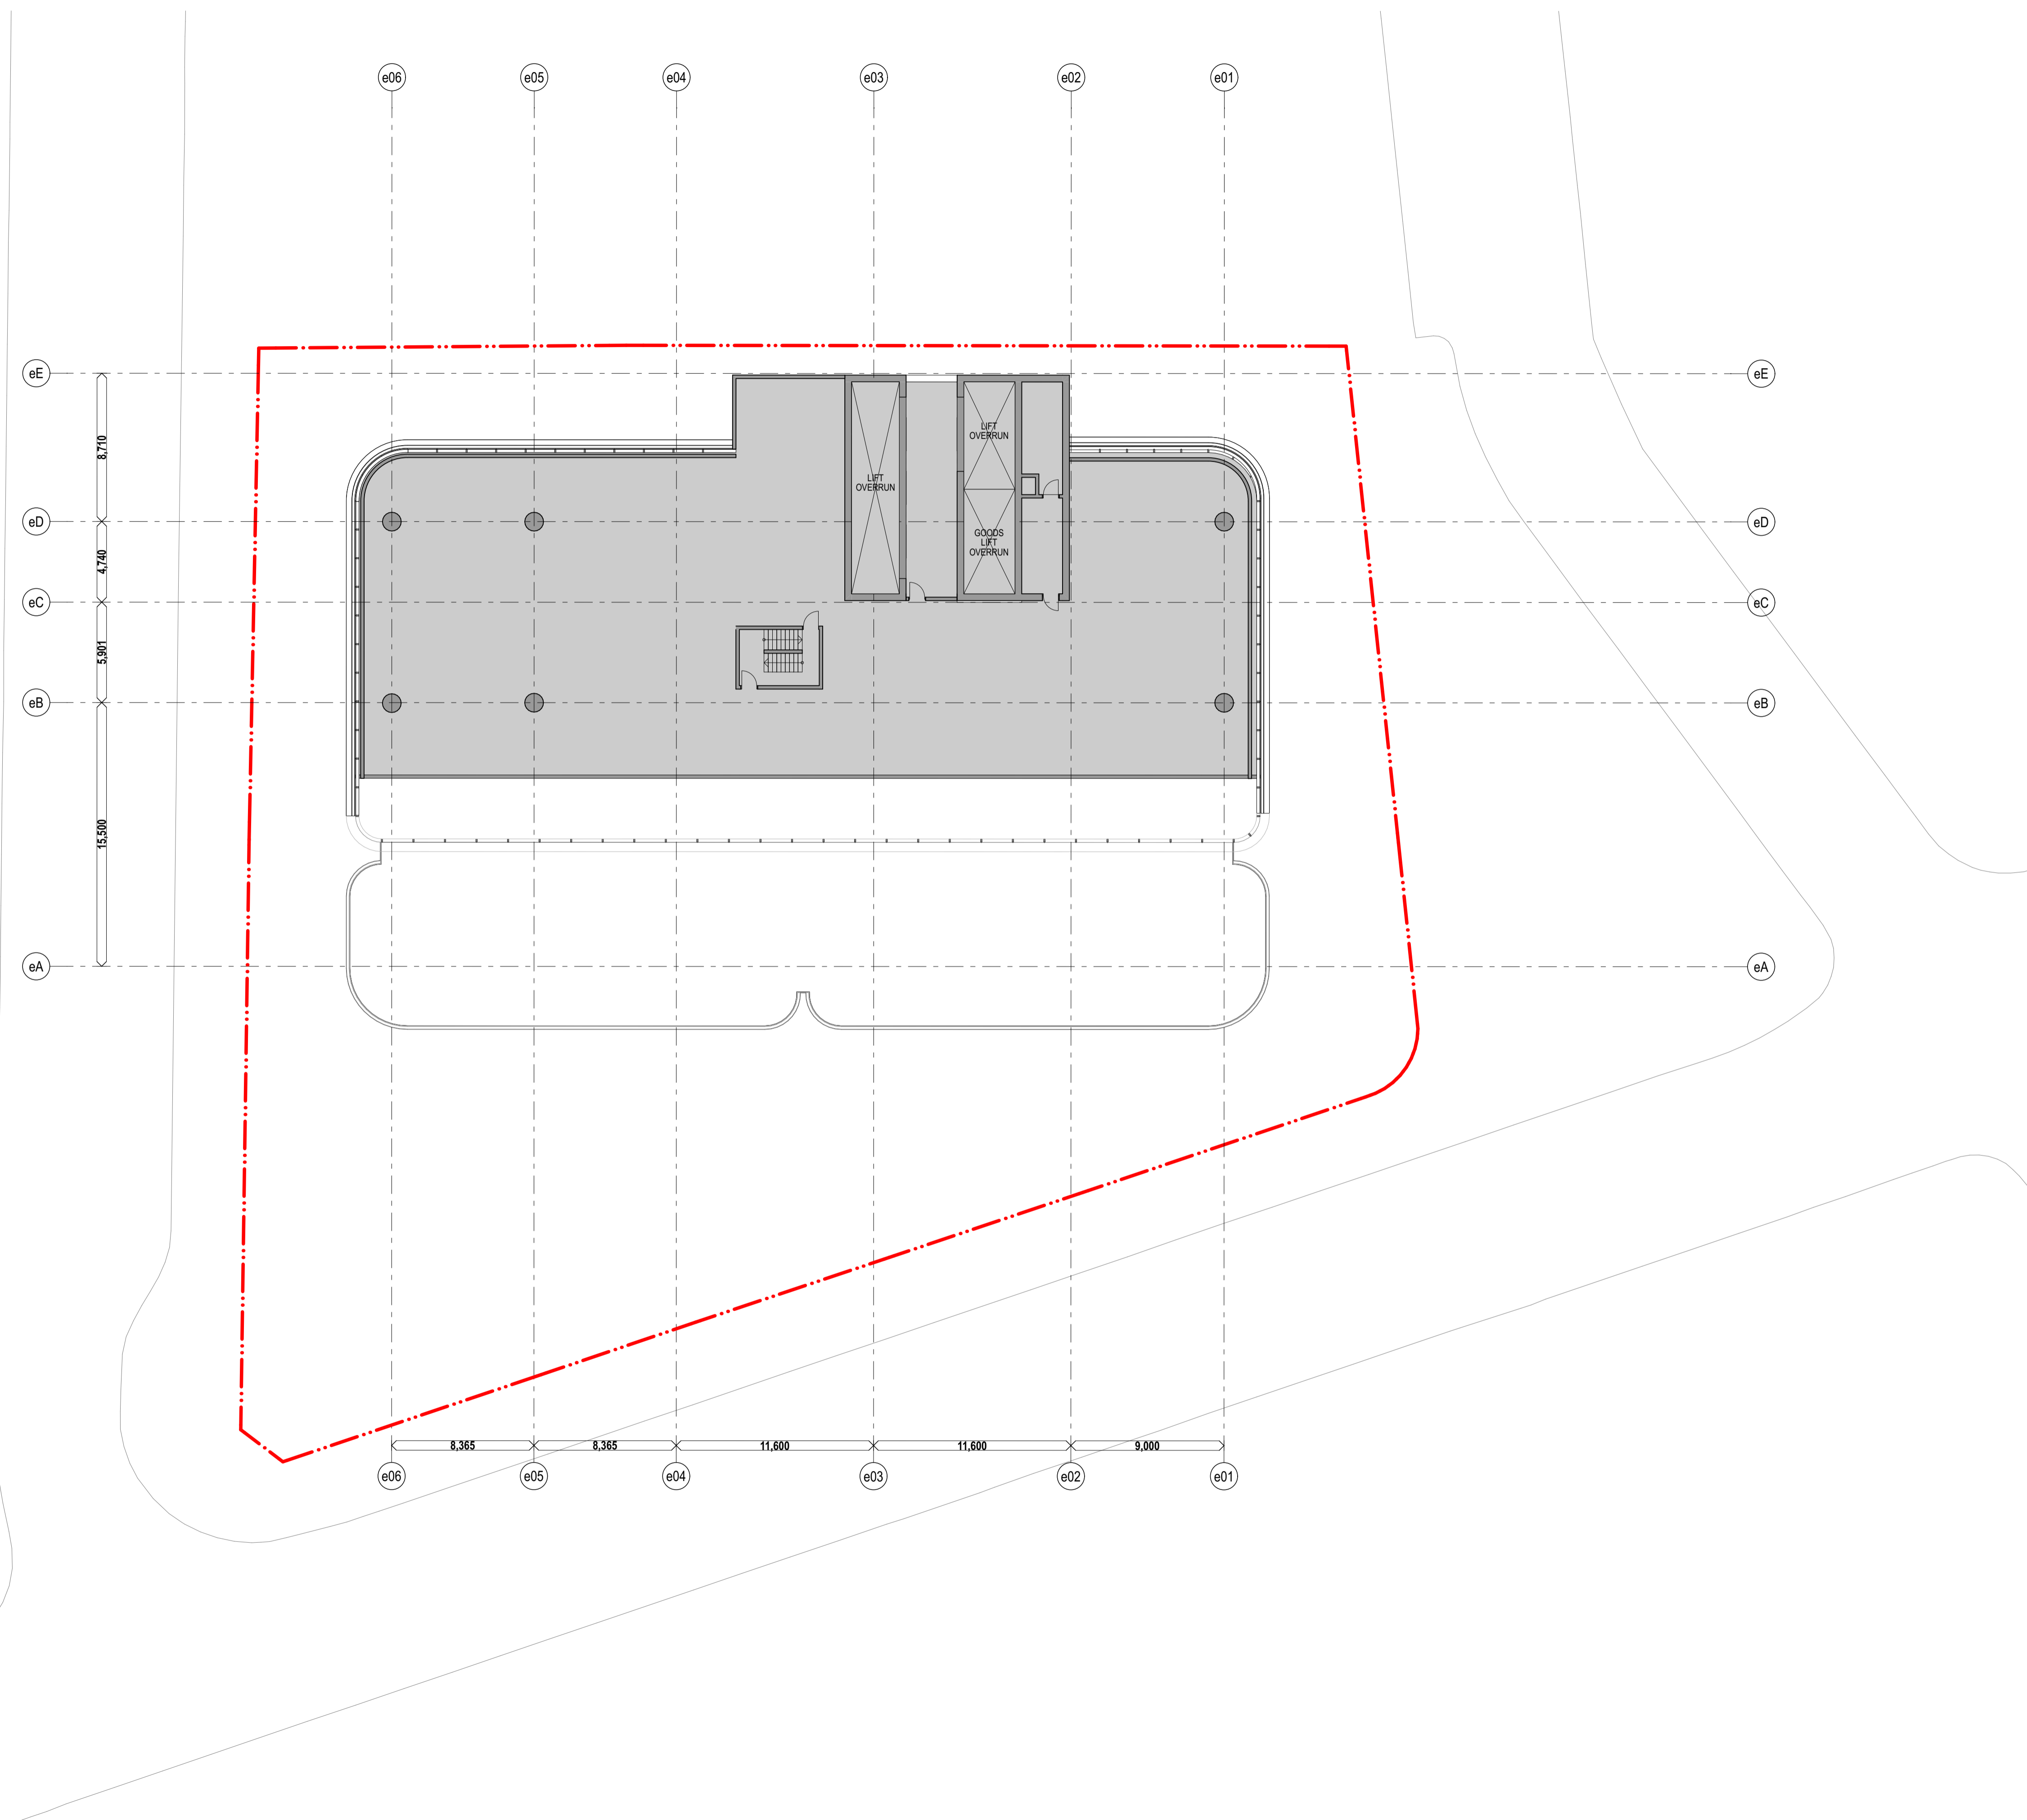

WC	For Approval	11/31/2022	02
chk	by	name	date

Hunter Street Station - East
CBDN
SYDNEY NSW 2000



GA Floor Plans **Scale**
East - Level 57 - Roof Plant 1:200 @ A1

Project Code **First Issued**
MOSD 21/12/2021


Sheet No. **Rev**
PP_E_1219 02

- General notes**
- All dimensions and existing conditions shall be checked and verified by the contractor before proceeding with the work.
 - All levels relative to 'Australian Height Datum'.
 - Do not scale drawings.
 - Use figured dimensions only.

Legend

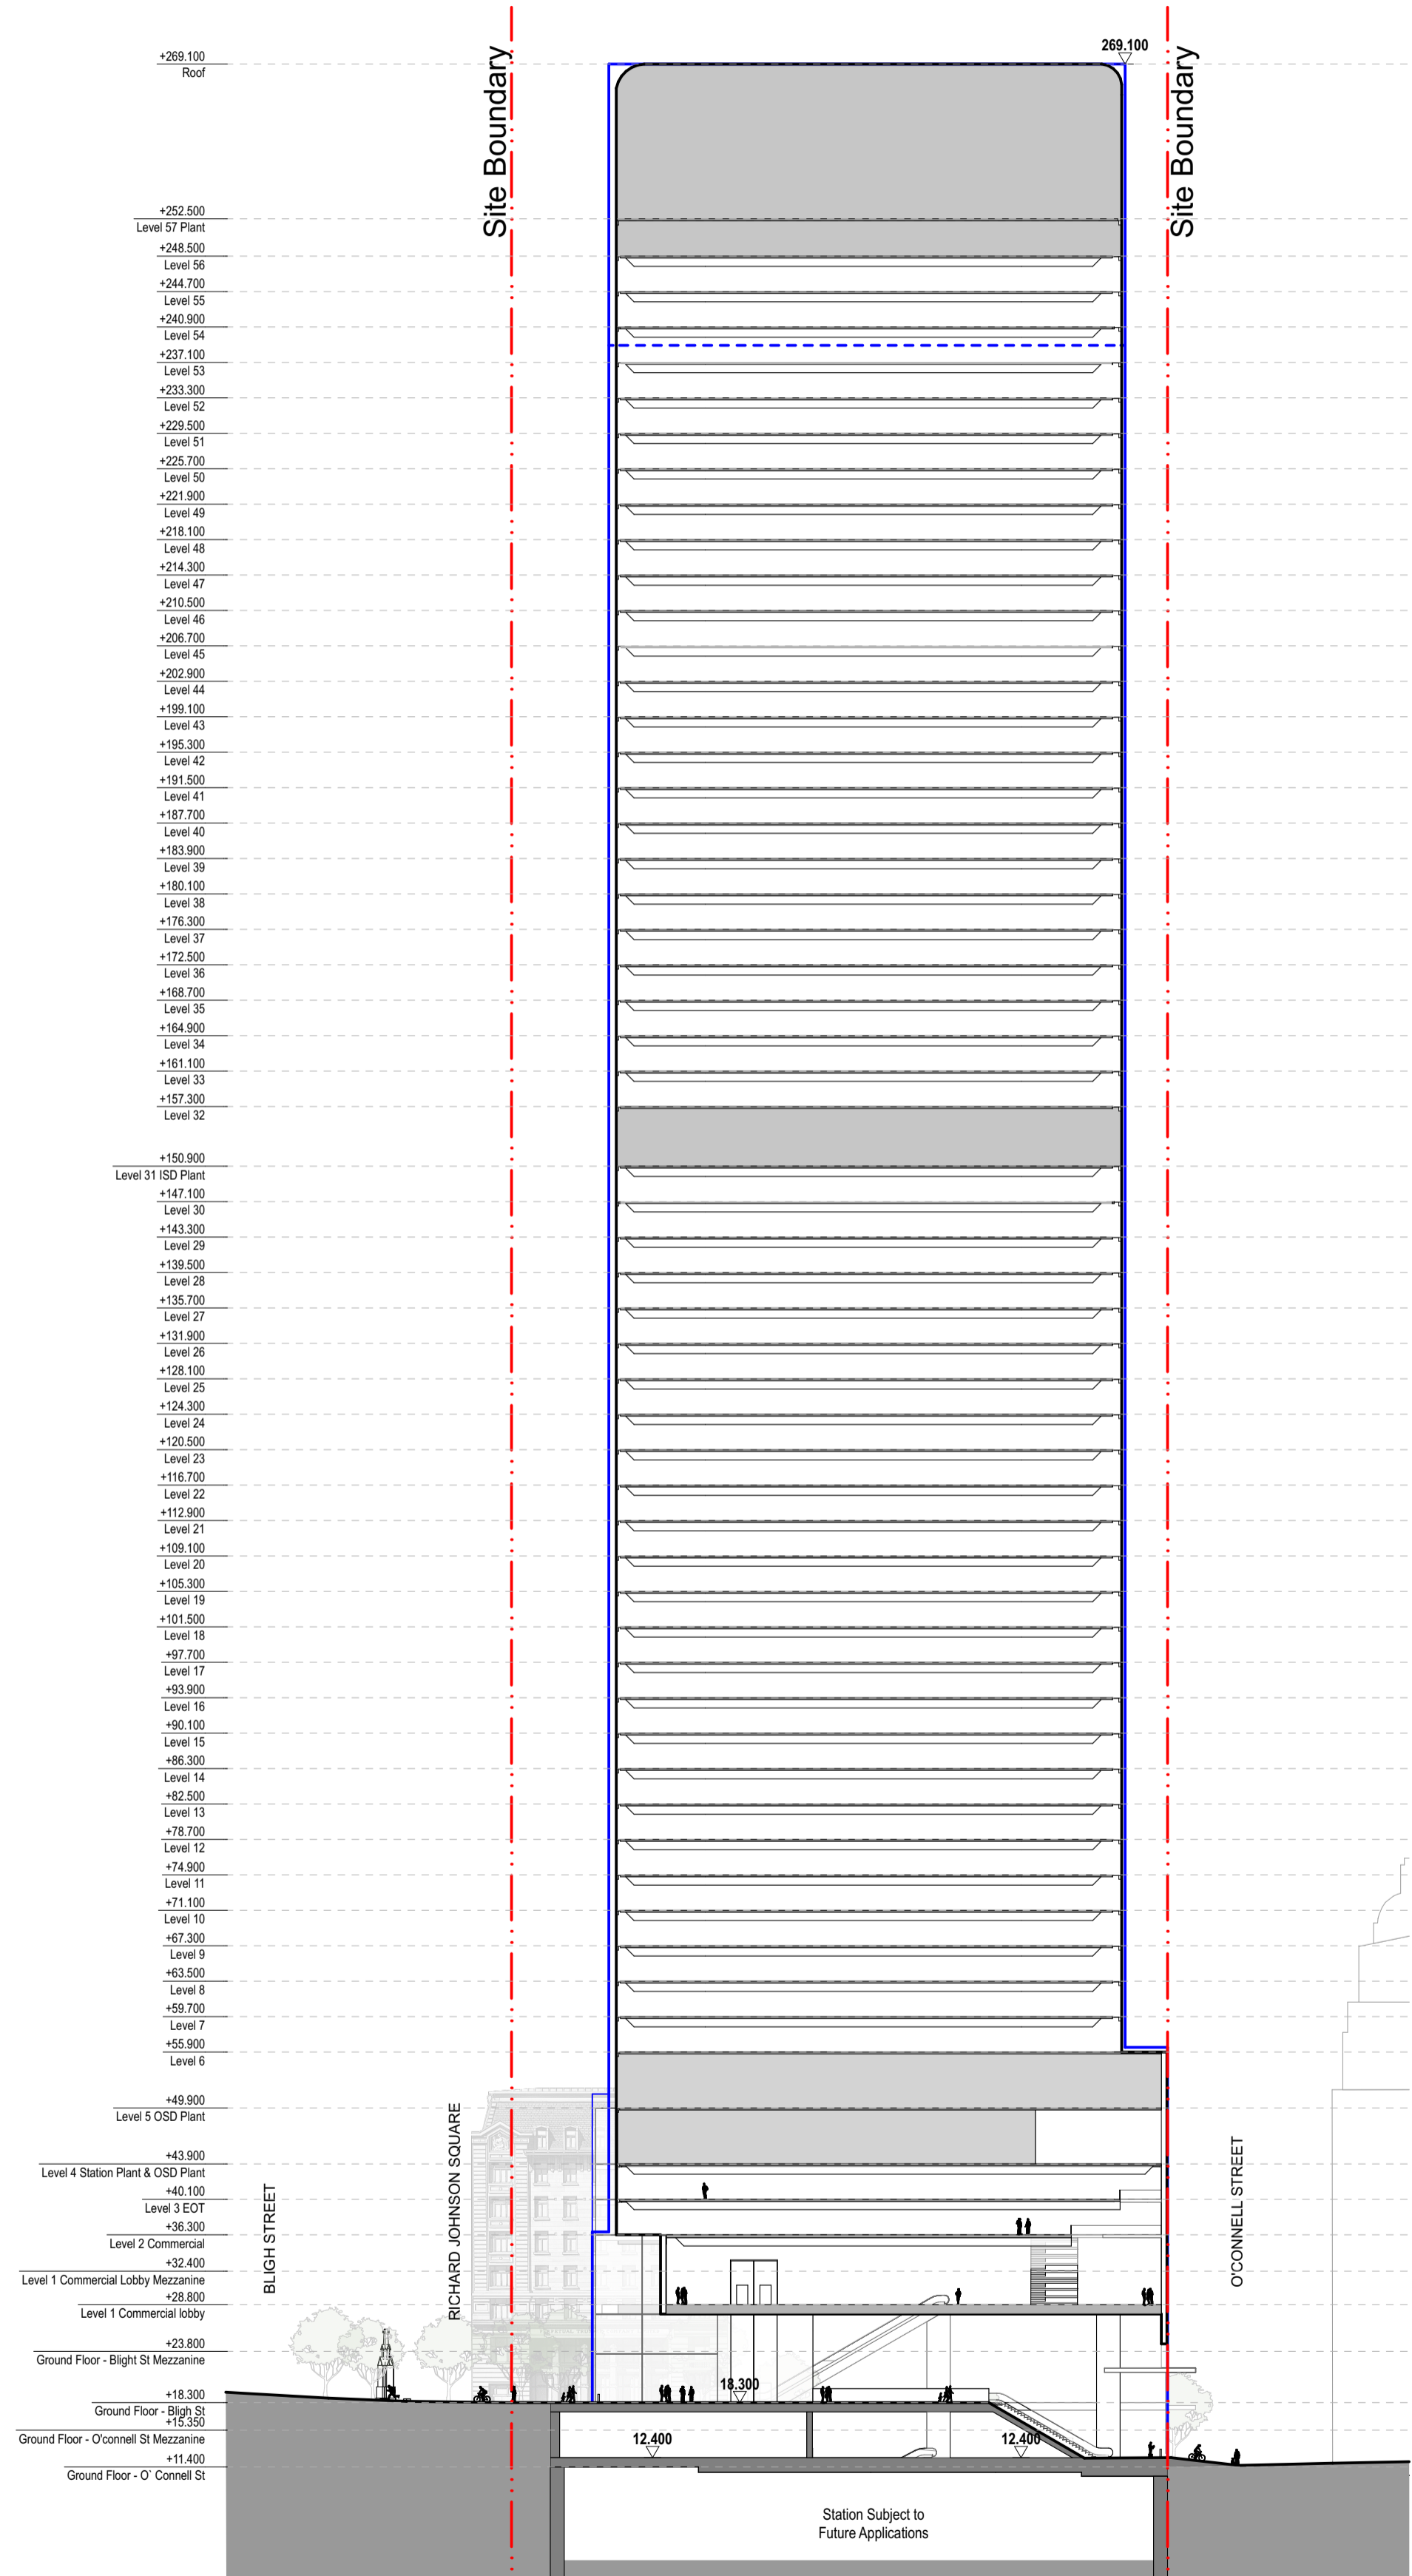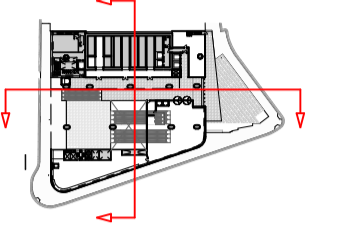

1 PLAN East - West
1:600

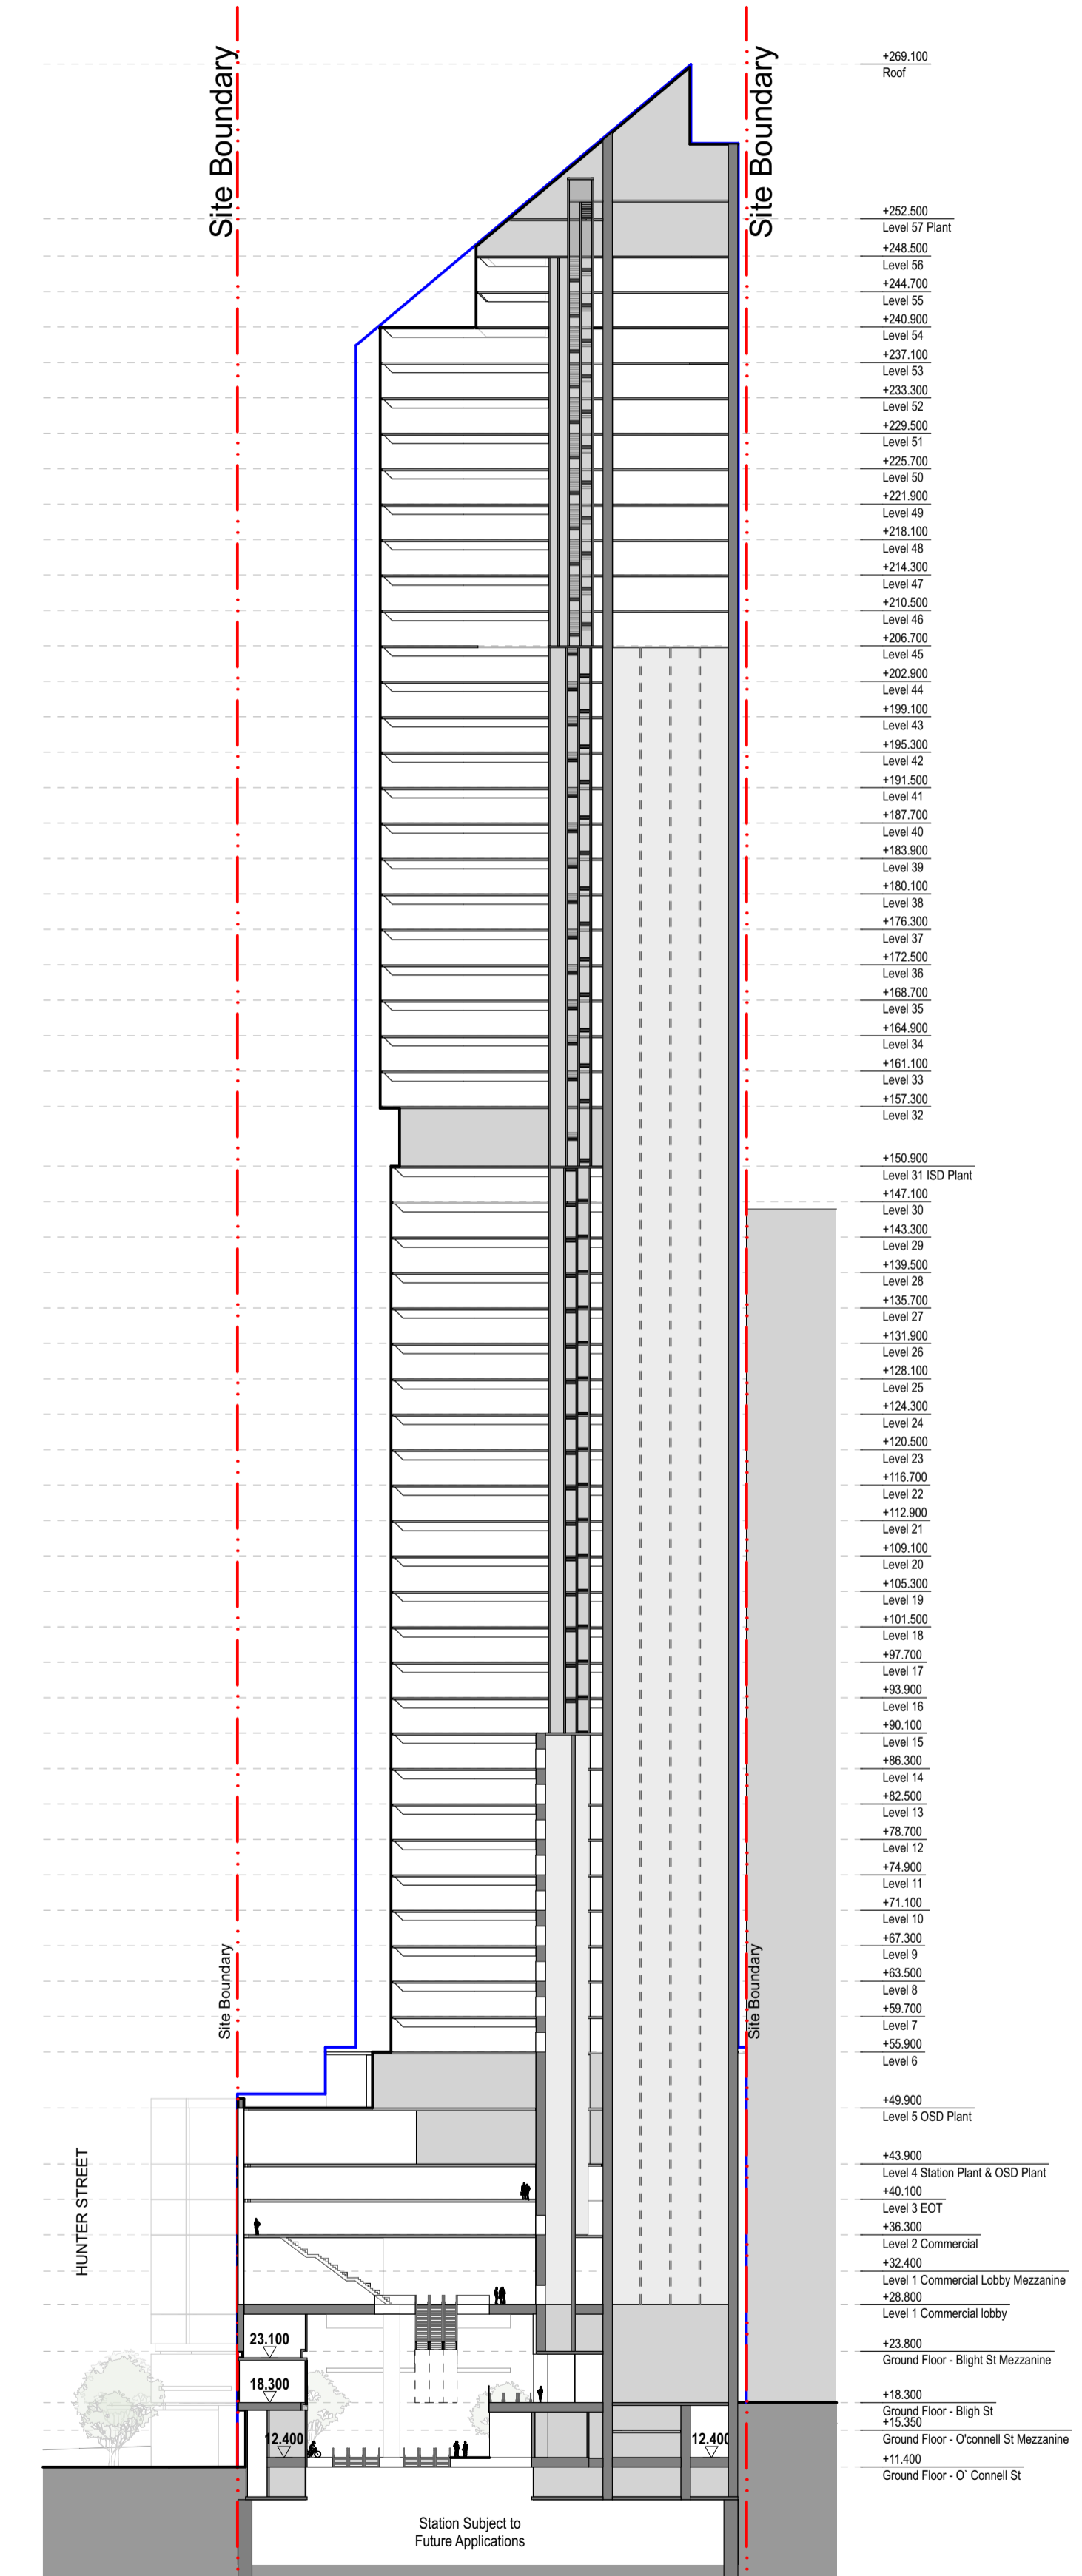

2 PLAN South - North
1:600

HC	For Approval	11/23/	02
chk	by	name	date rev

Hunter Street Station - East
CBDN
SYDNEY NSW 2000



Section East - Tower Sections
Scale 1:600 @ A1

Project Code MOSD
First Issued 21/12/2021

Sheet No. PP_E_4001
Rev 02

- General notes**
- All dimensions and existing conditions shall be checked and verified by the contractor before proceeding with the work.
 - All levels relative to 'Australian Height Datum'.
 - Do not scale drawings.
 - Use figured dimensions only.

Legend

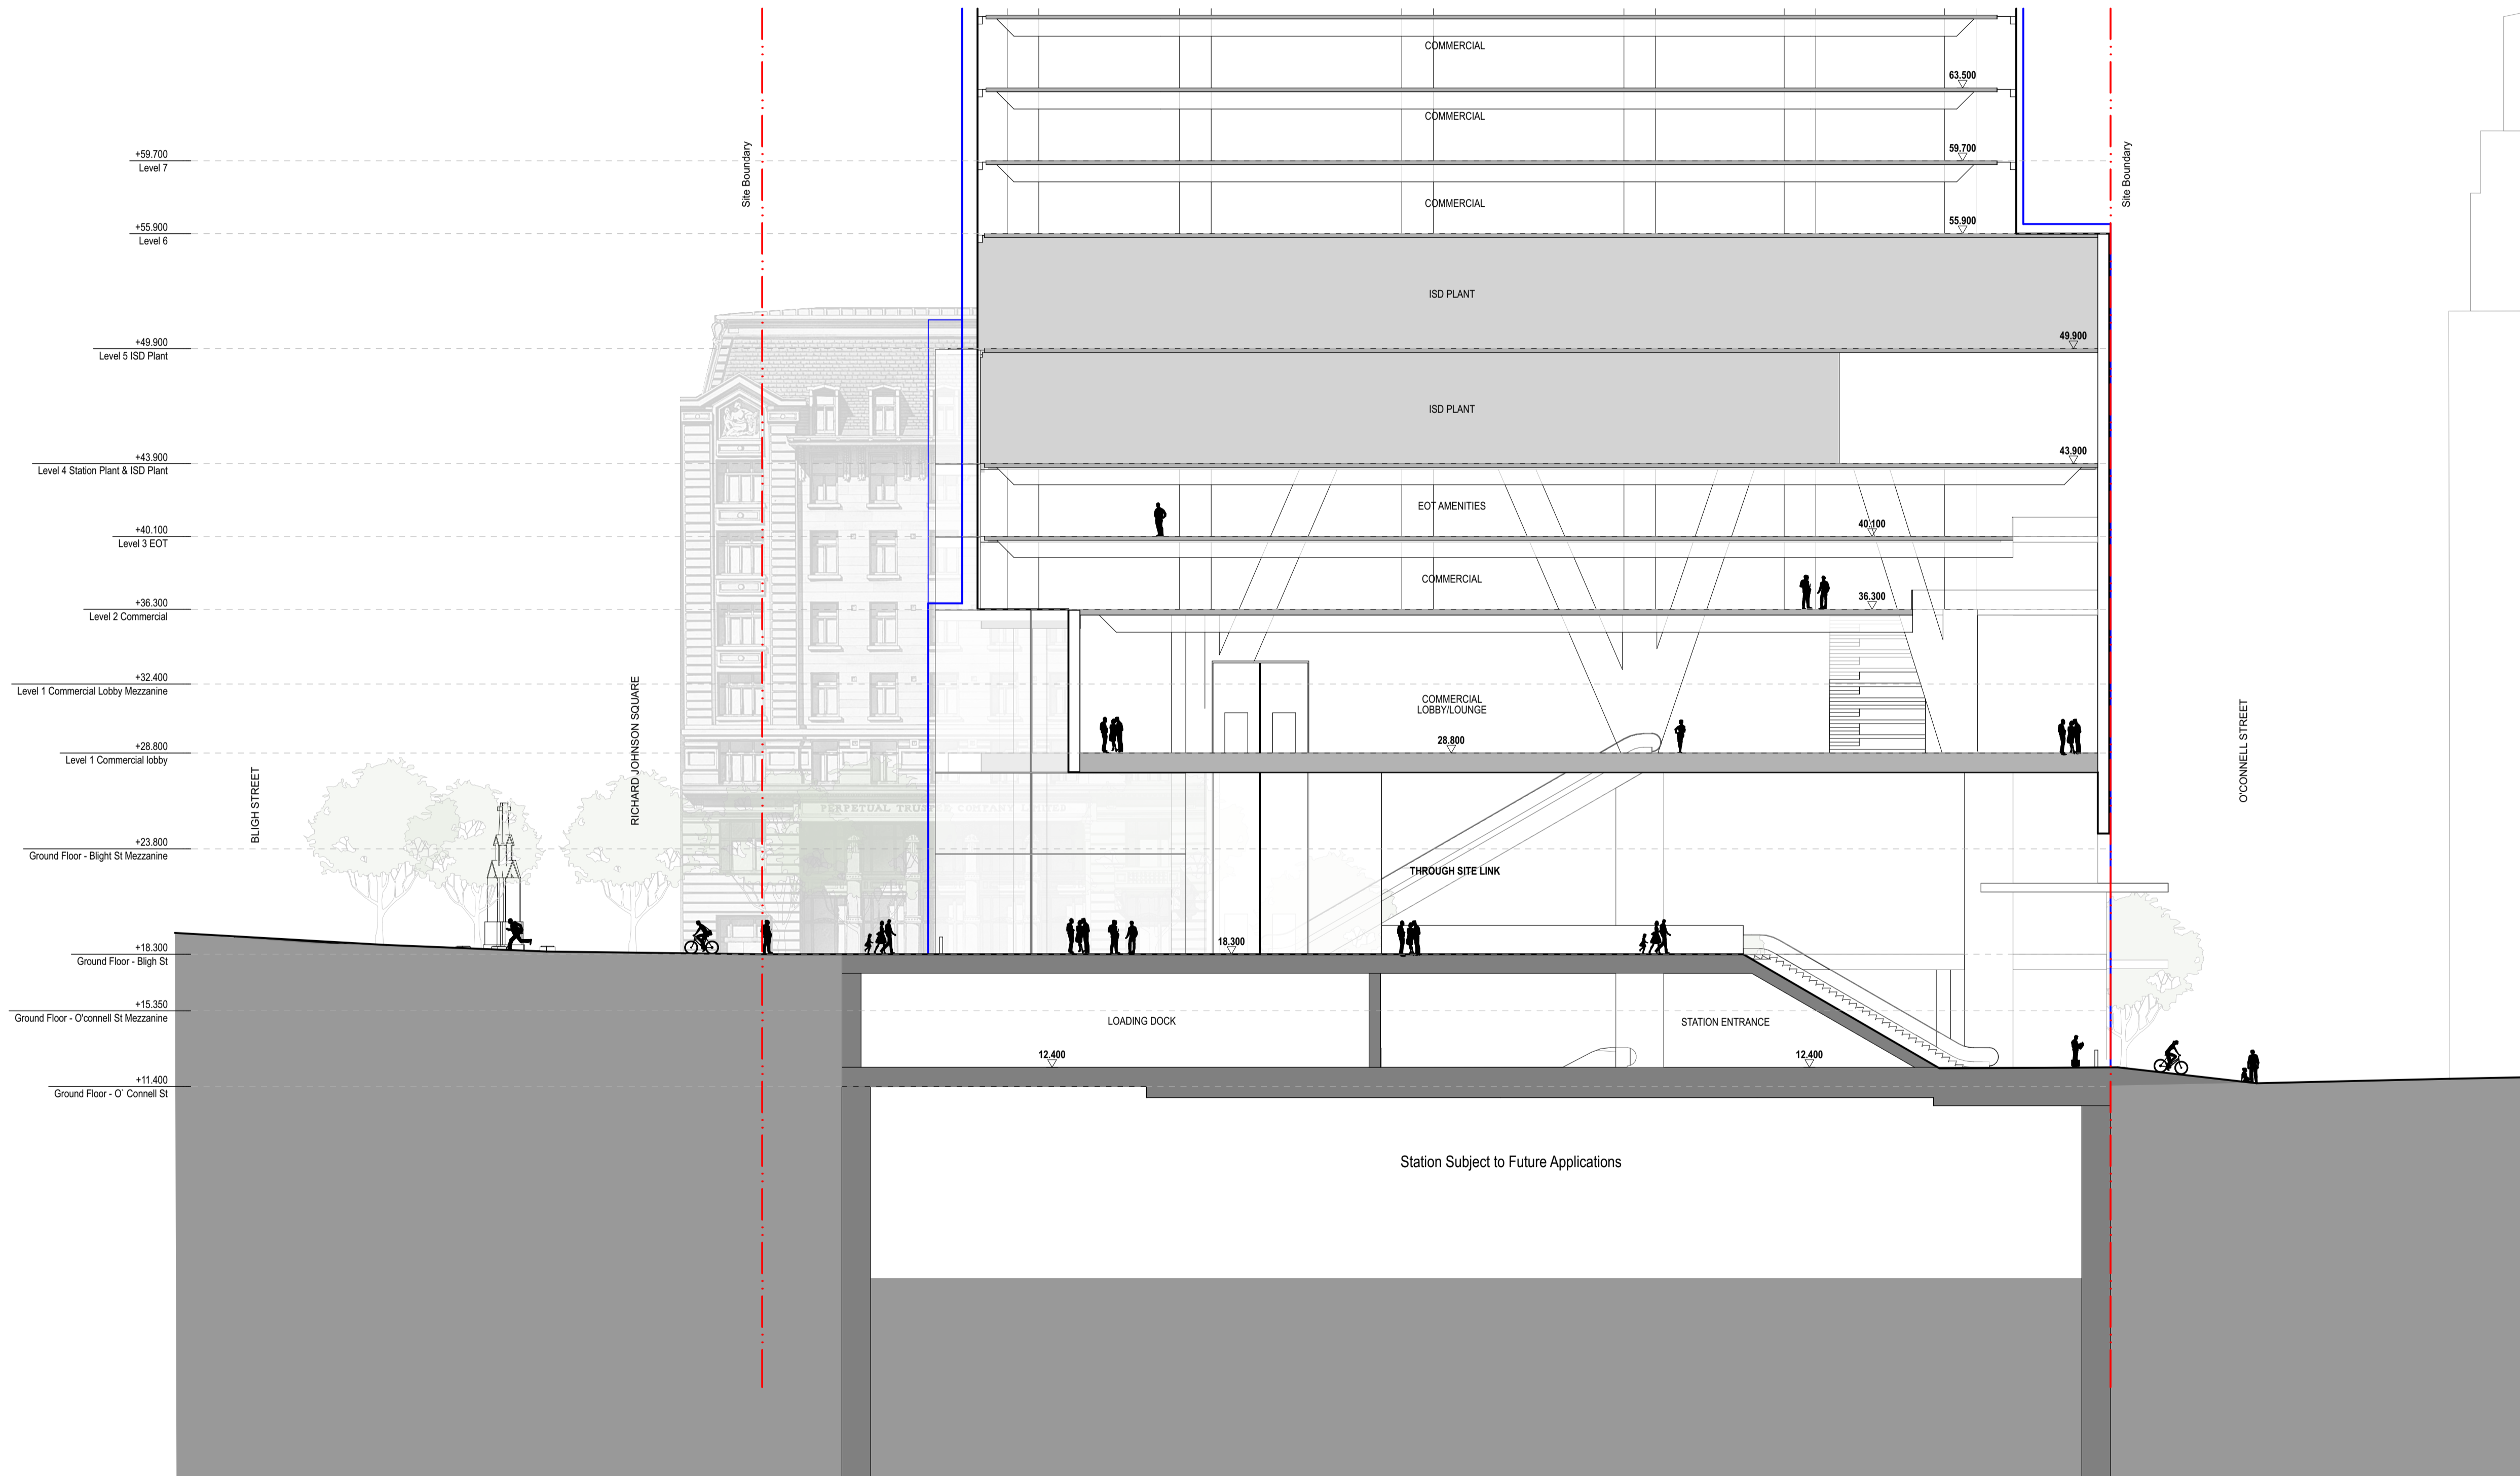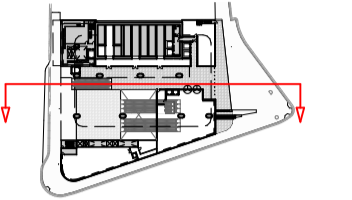

WC	For Approval	11/31/2022	02
chk	by	name	date

Hunter Street Station - East
CBDN
SYDNEY NSW 2000



Section East - East-West Podium Section - Through Site Link
Scale 1:200 @ A1

Project Code MOSD
First Issued 21/12/2021

Sheet No. PP_E_4002
Rev 02

- General notes**
- All dimensions and existing conditions shall be checked and verified by the contractor before proceeding with the work.
 - All levels relative to 'Australian Height Datum'.
 - Do not scale drawings.
 - Use figured dimensions only.

Legend

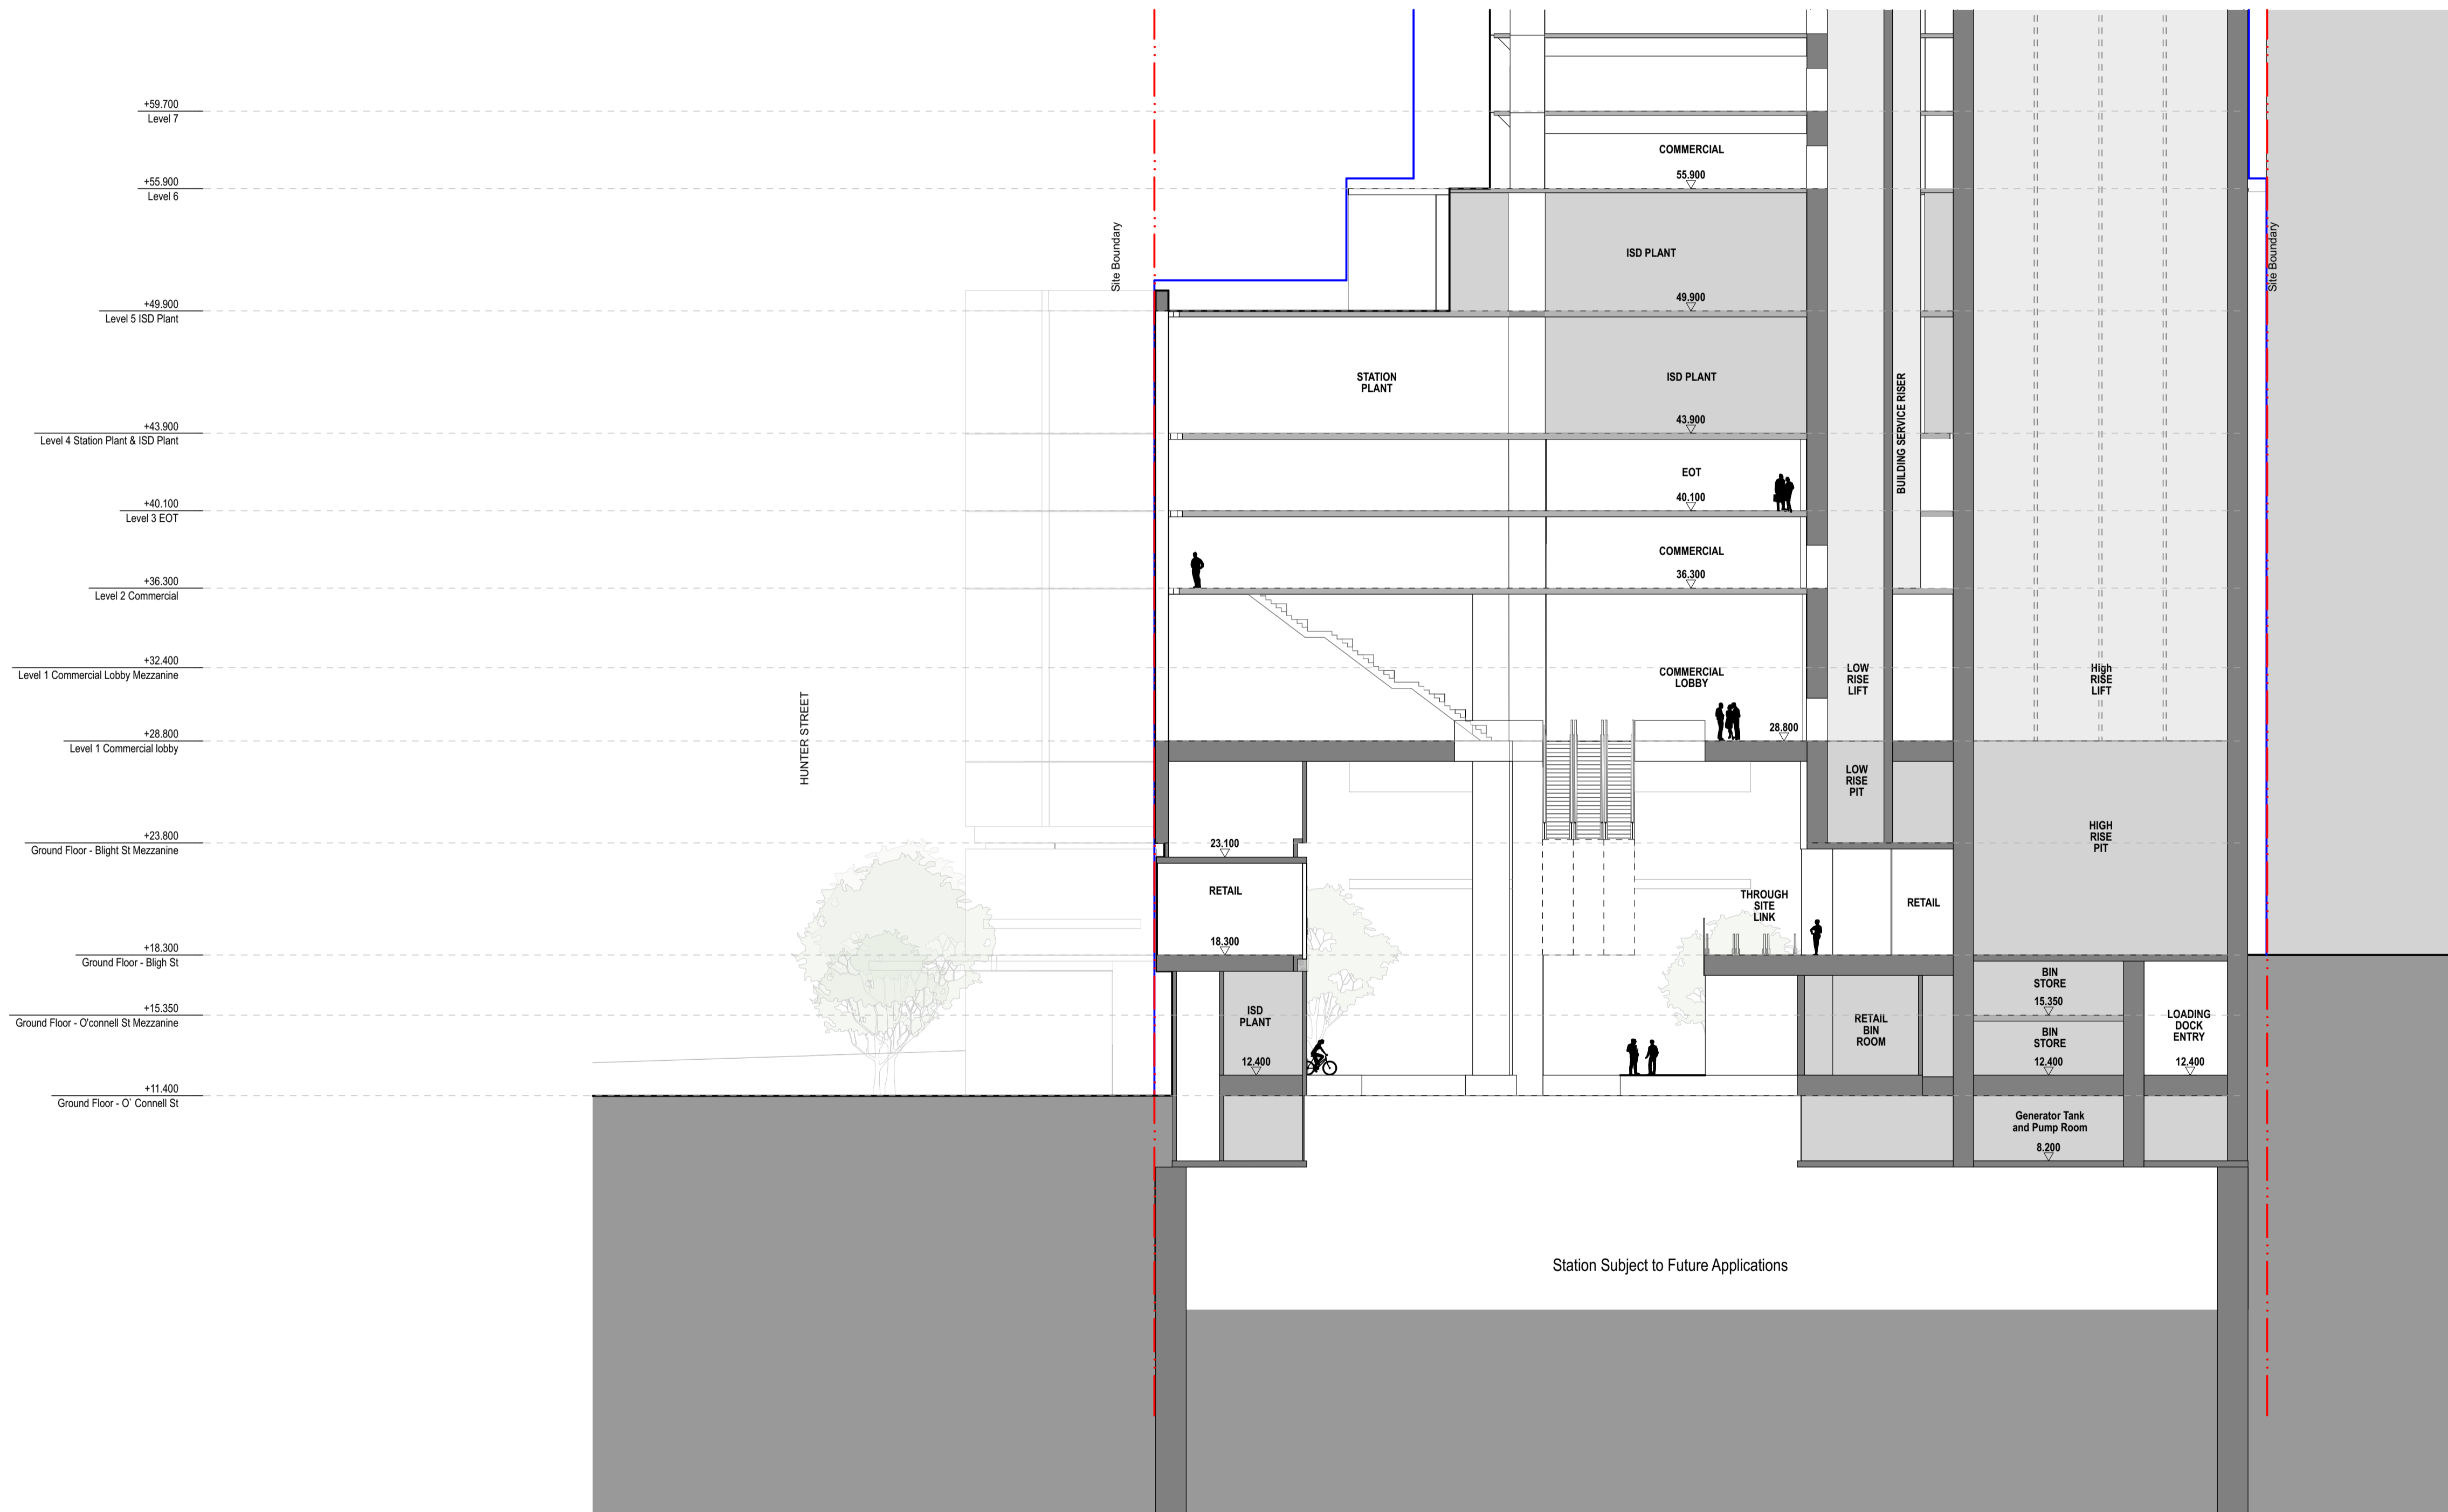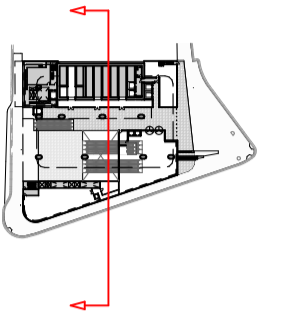

Station Subject to Future Applications

chk	by	name	date	rev
-----	----	------	------	-----

Hunter Street Station - East
CBDN
SYDNEY NSW 2000



Section East - South-North Podium Section - Station Entry
Scale 1:200 @ A1

Project Code MOSD
First Issued 21/12/2021

Sheet No. PP_E_4003
Rev 02

- General notes**
- All dimensions and existing conditions shall be checked and verified by the contractor before proceeding with the work.
 - All levels relative to 'Australian Height Datum'.
 - Do not scale drawings.
 - Use figured dimensions only.

Legend

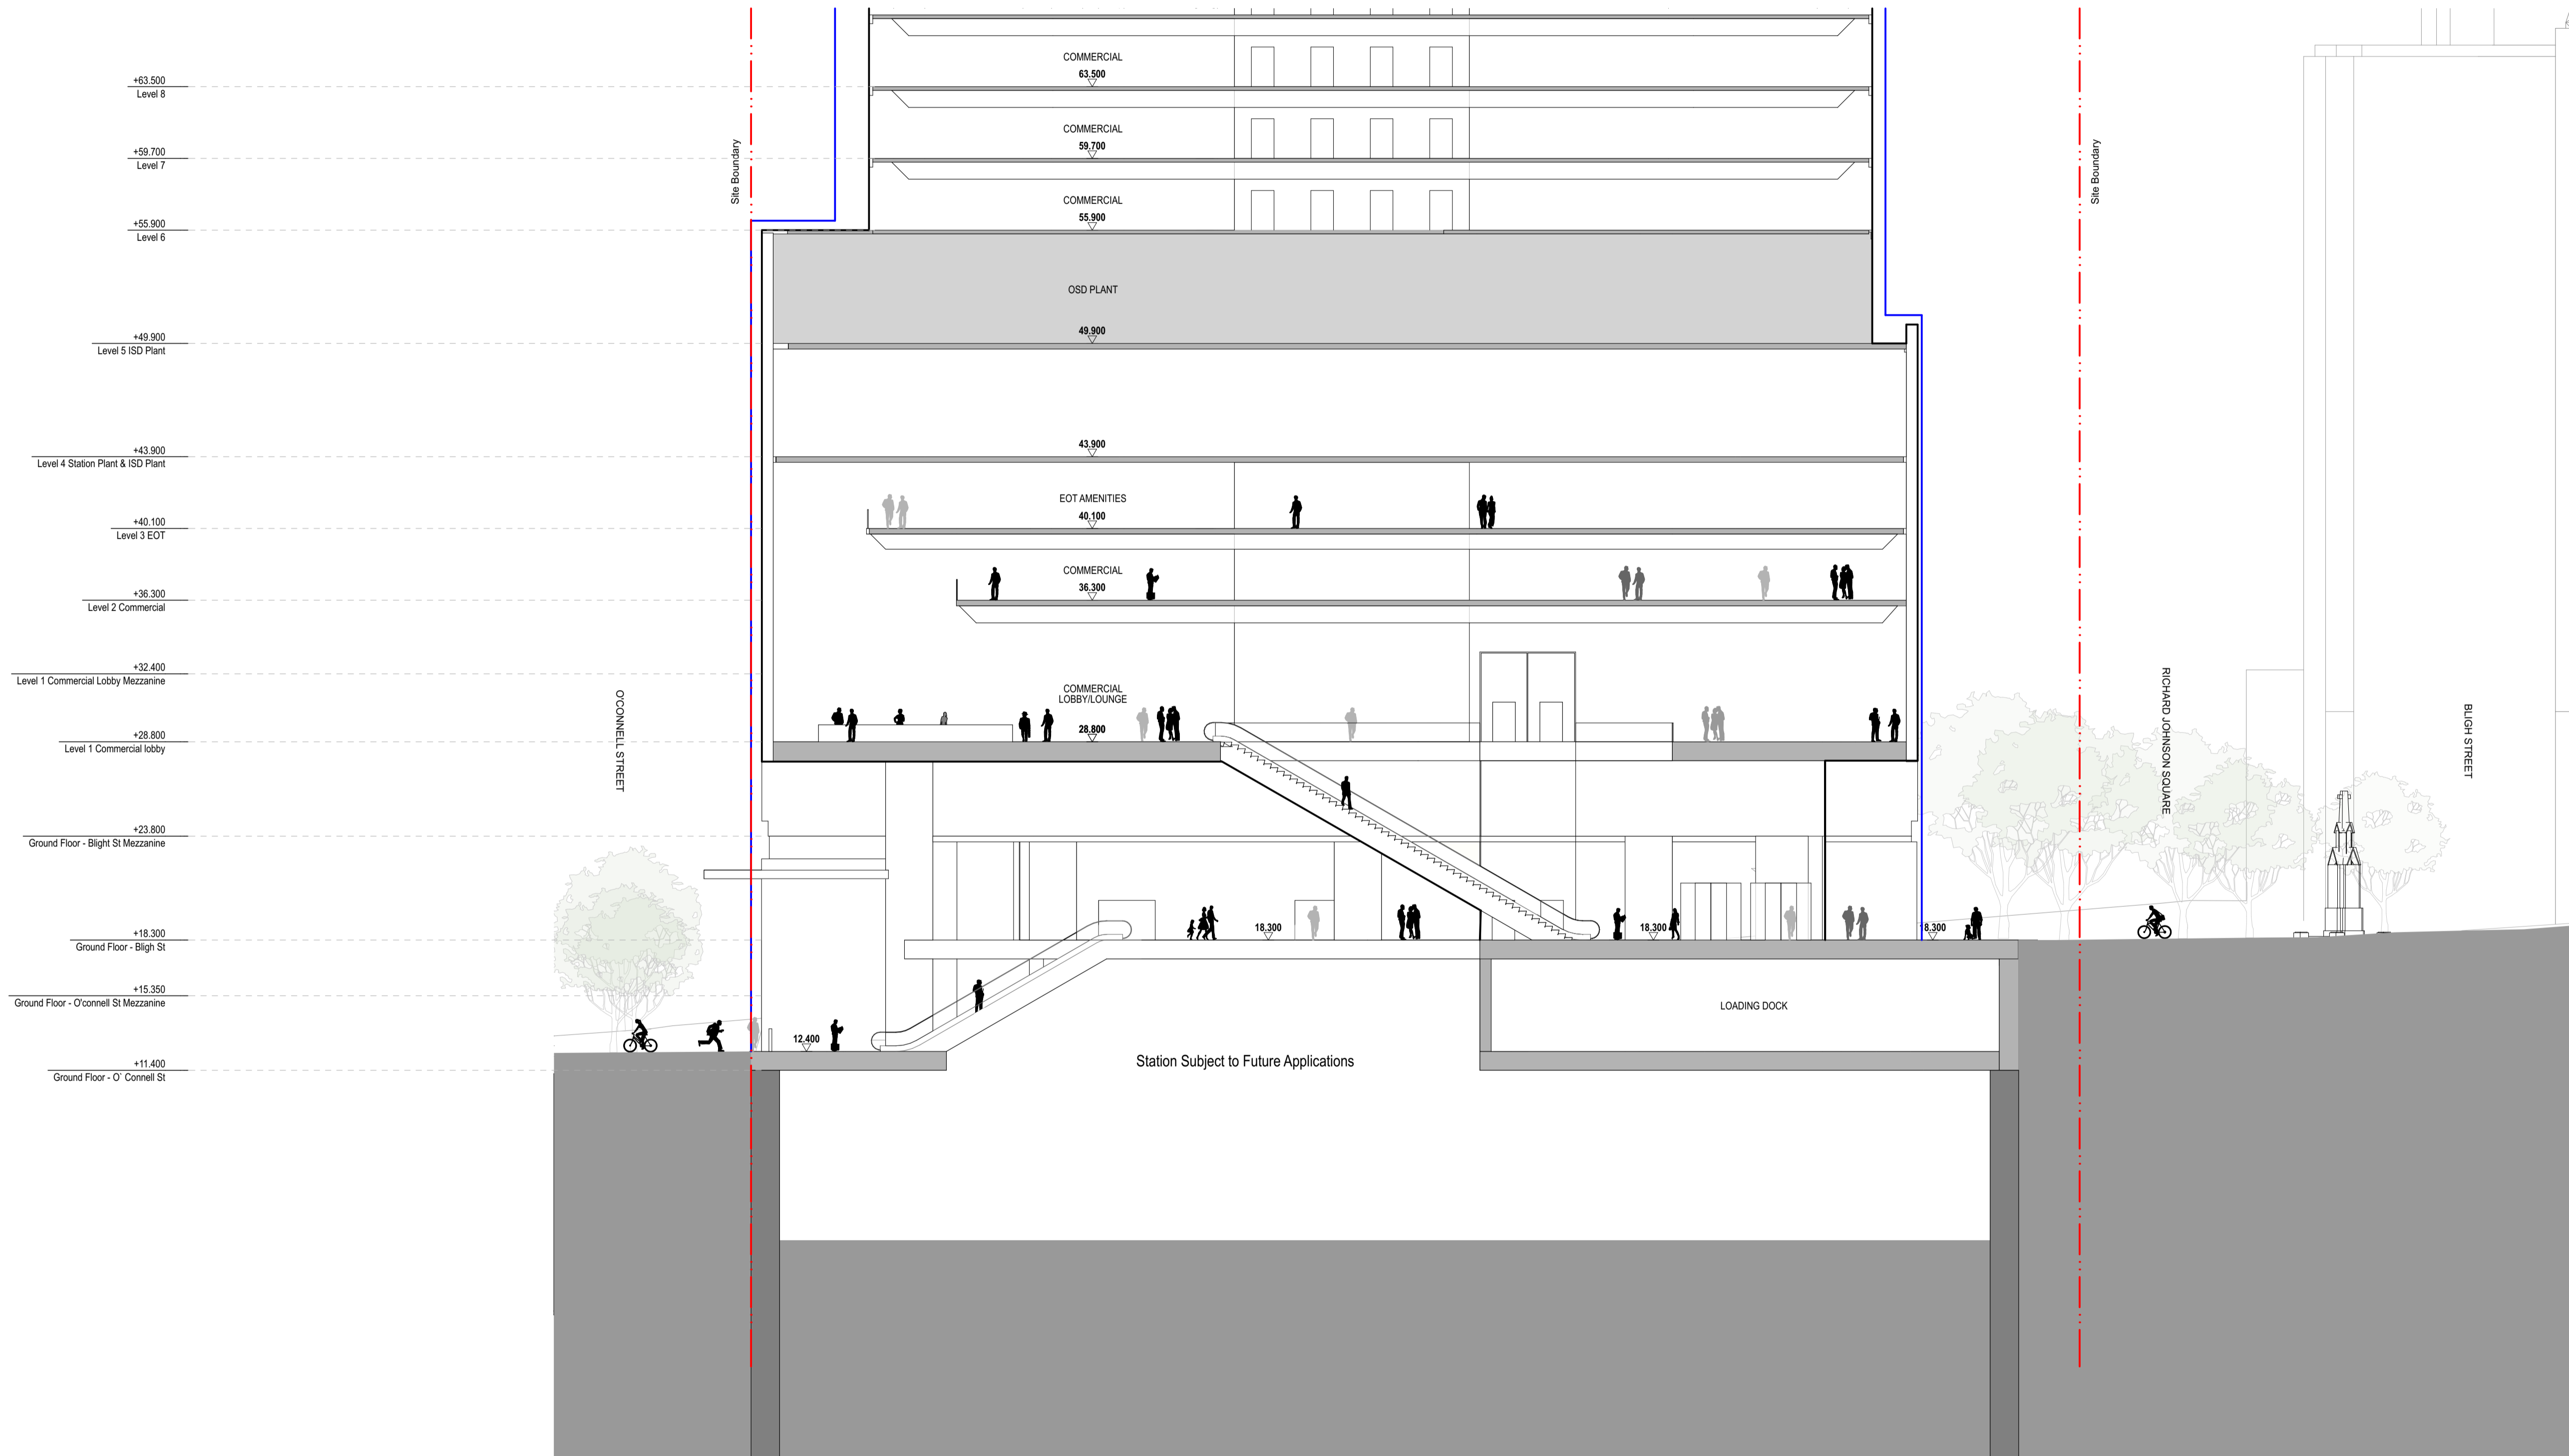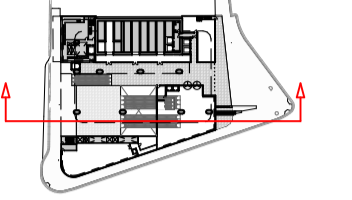

WC	For Approval	11/31/2022	02
chk	by	name	date


Hunter Street Station - East
CBDN
SYDNEY NSW 2000

Section East - West-East Podium Section - Commercial Lobby
Scale 1:200 @ A1

Project Code MOSD
First Issued 21/12/2021

Sheet No. PP_E_4004
Rev 02

Architectural Design Response_East | Revised building envelope drawings

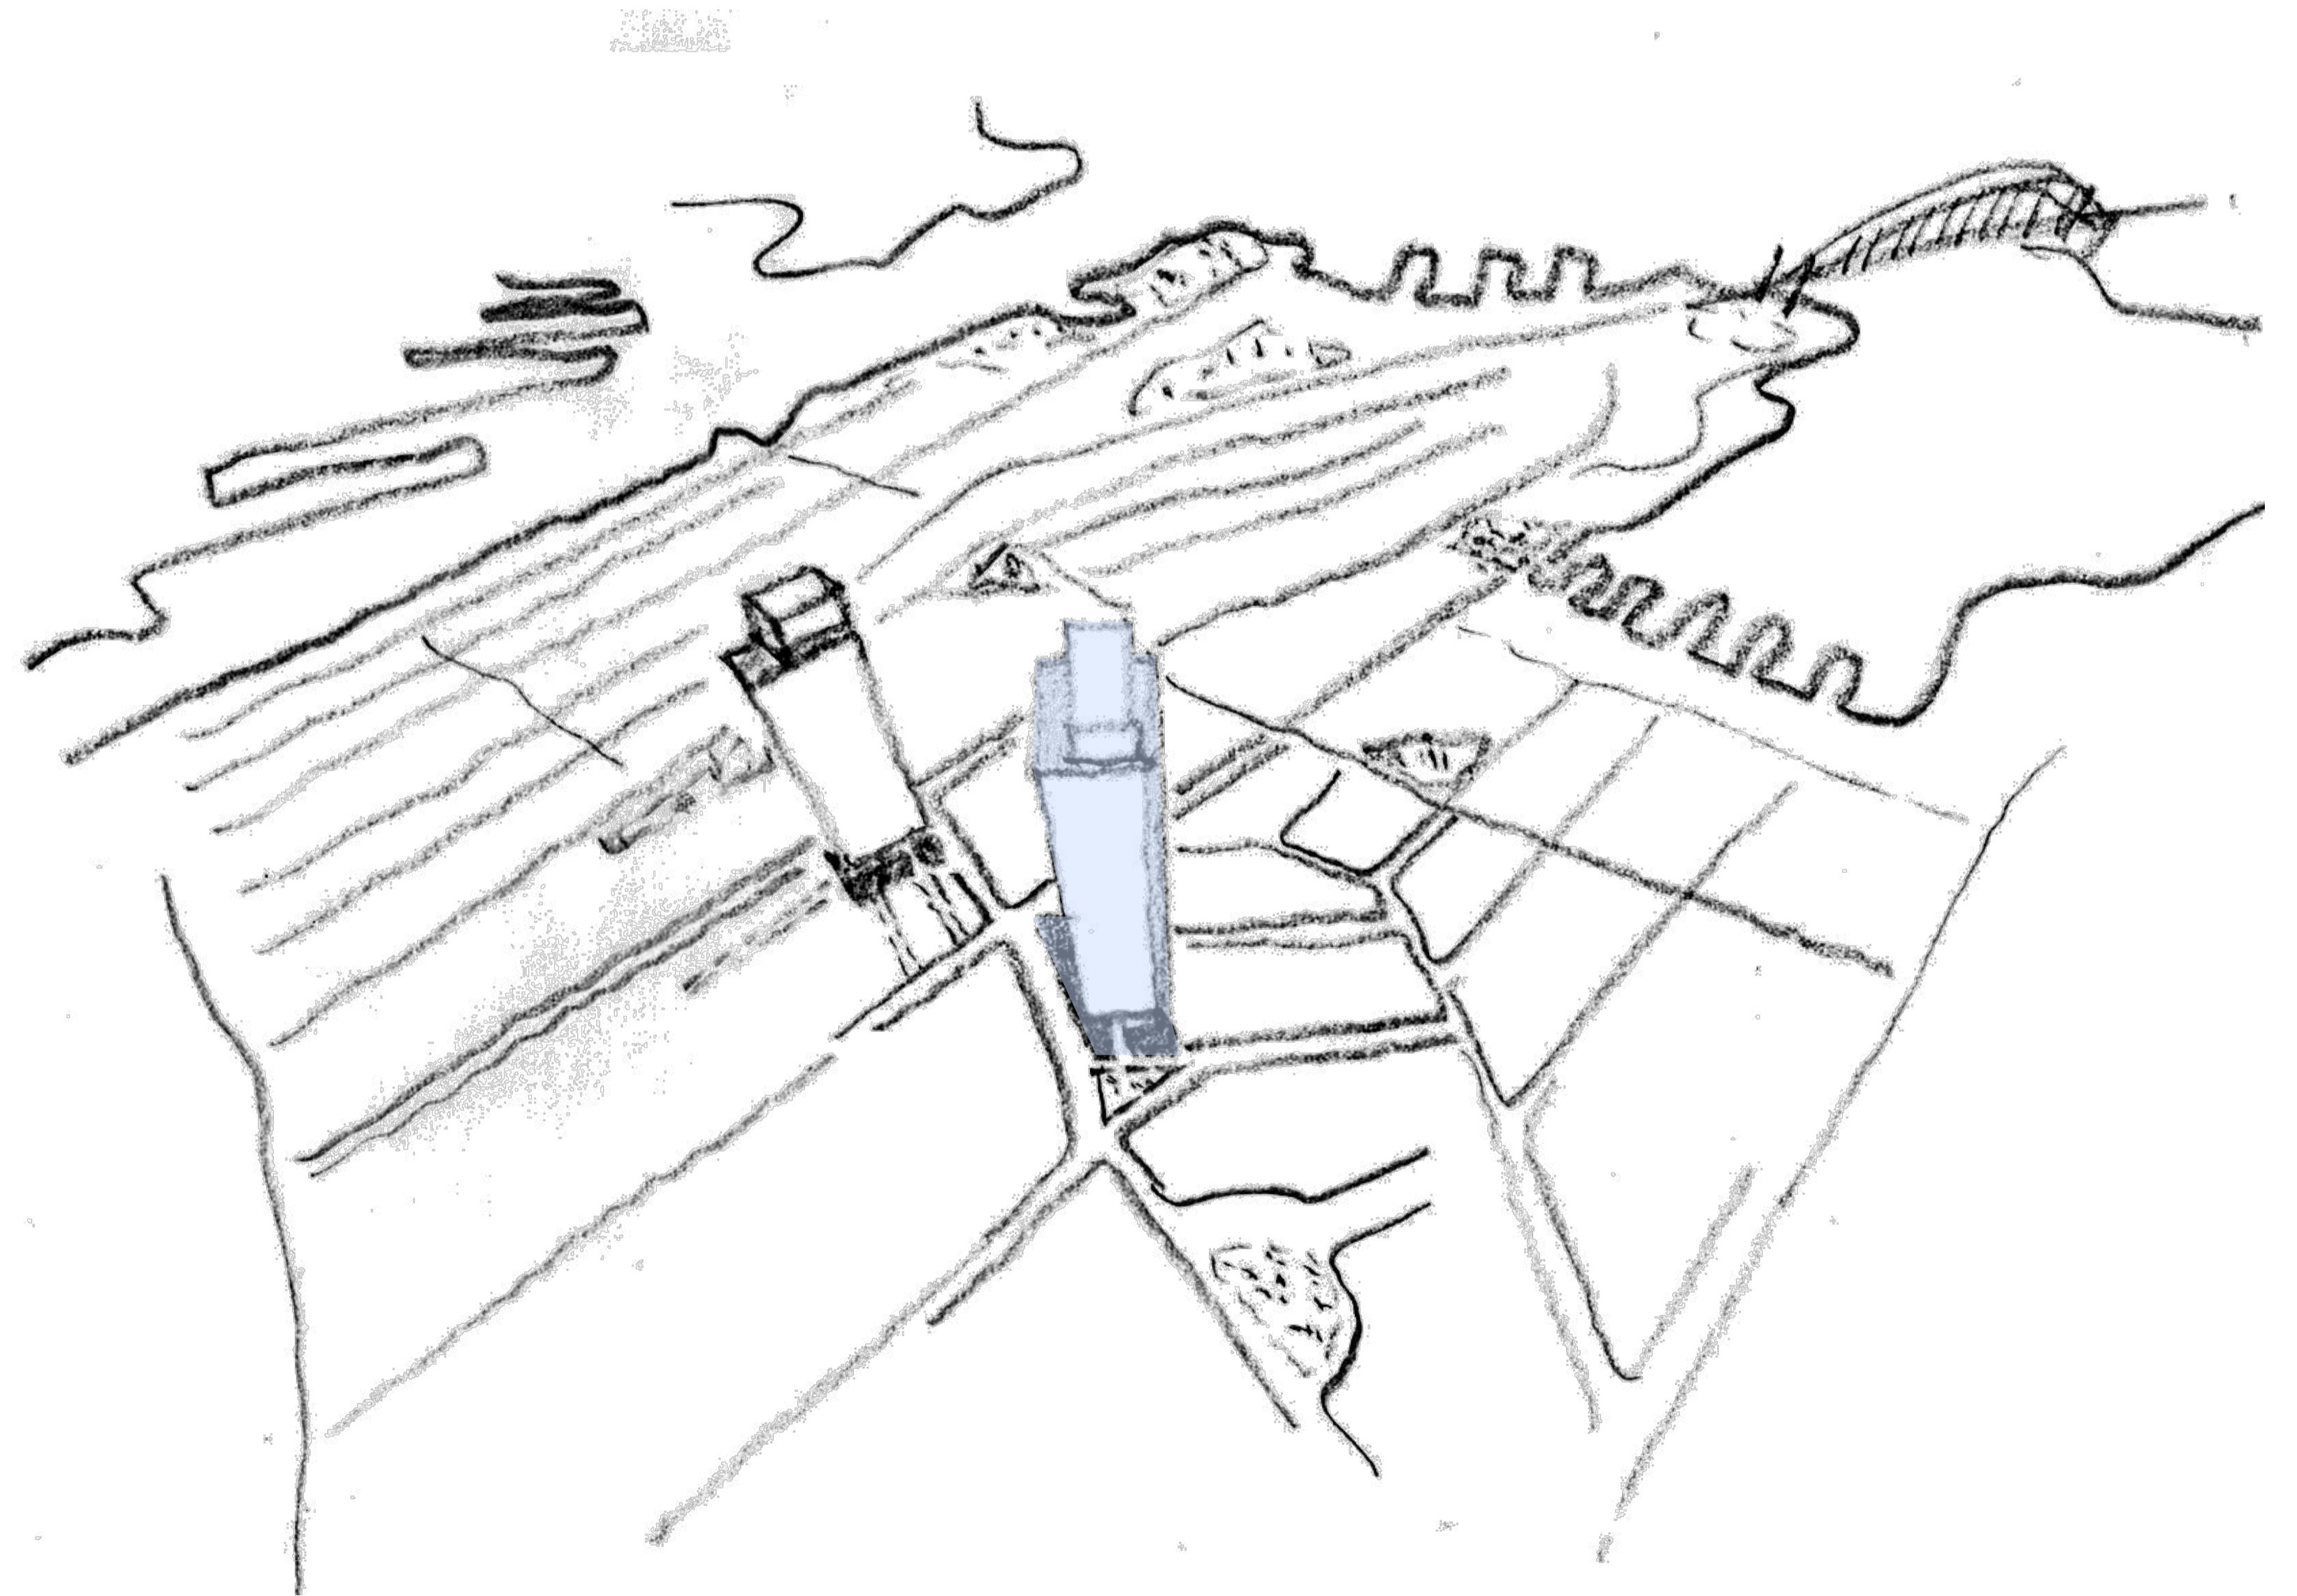



Hunter Street Station - East
CBDN SYDNEY NSW 2000

Site Plan
Envelope Set


Scale
1:1000 @ A3

Code
MOSD


Sheet
PP_E_2600

Rev
01



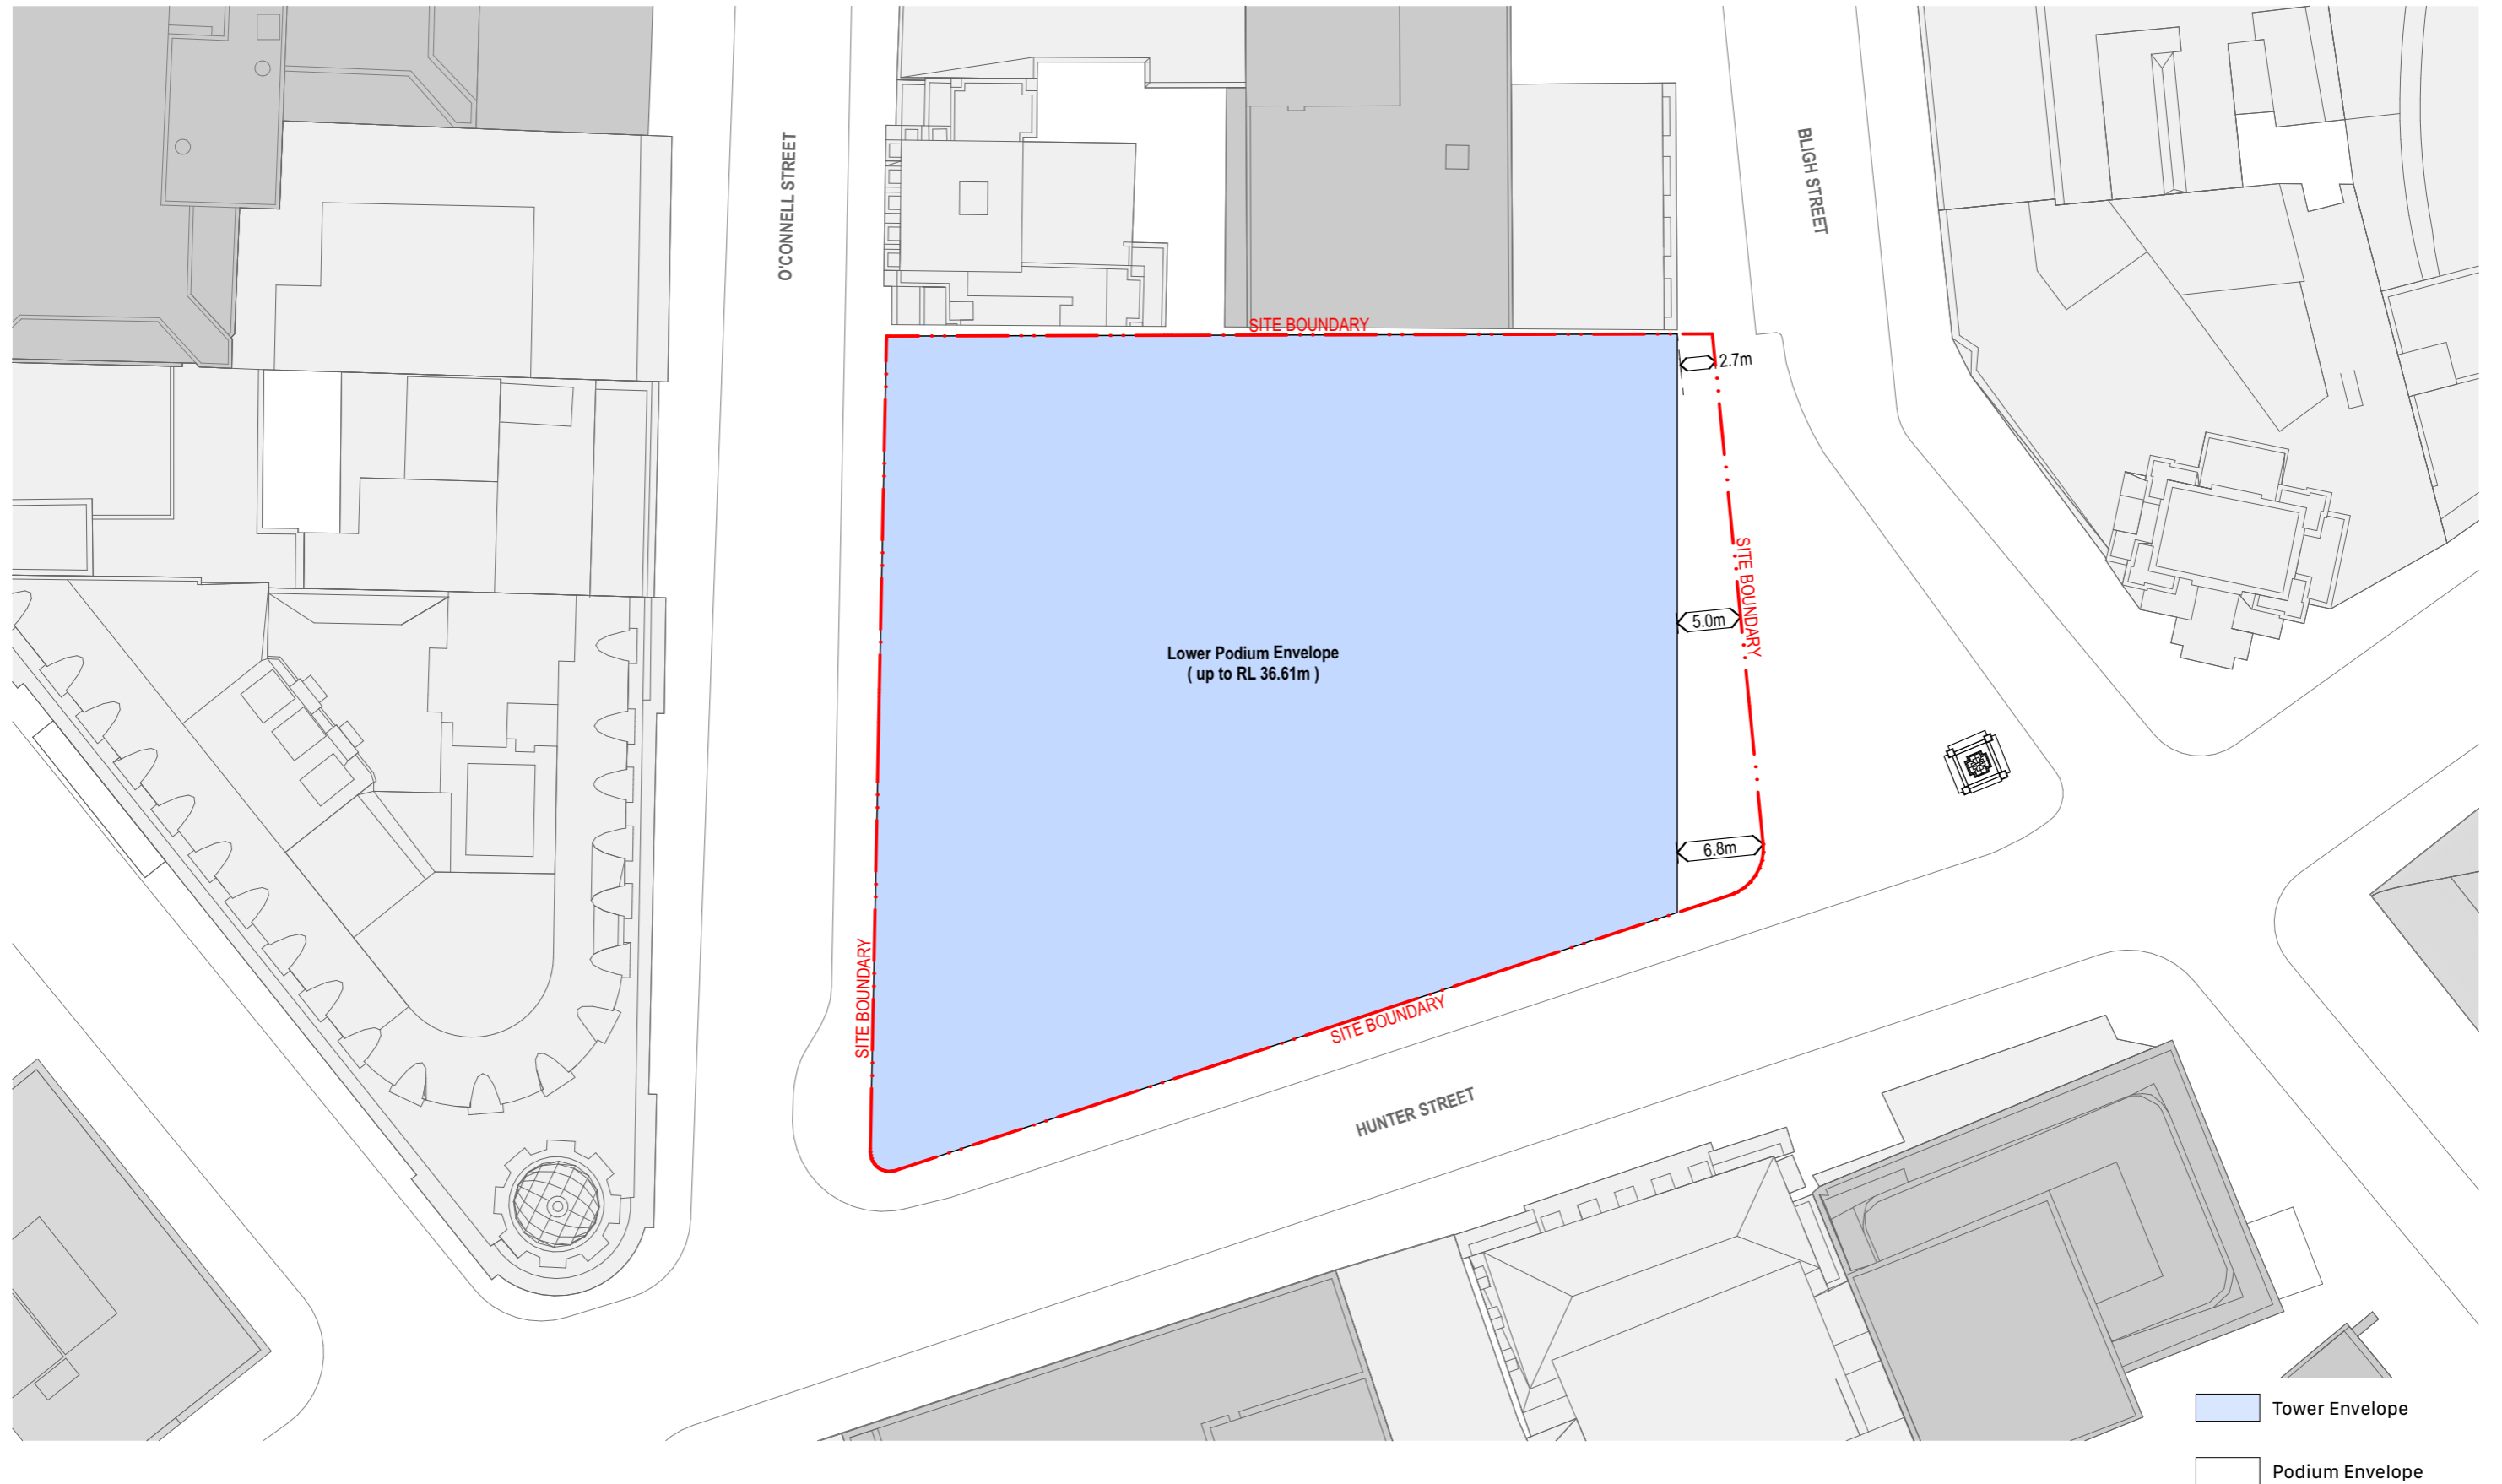

<p>Hunter Street Station - East CBD Sydney NSW 2000</p>	<p>East Envelope - Lower Podium Plan Envelope Set</p>	<p>Scale 1:500 @ A3</p>	<p>Code MOSD</p>	<p>Sheet PP_E_2601</p>	<p>Rev 01</p>	<p>0 5 10 20m</p> 
-------------------------------------------------------------	-----------------------------------------------------------	-----------------------------	----------------------	----------------------------	-------------------	---

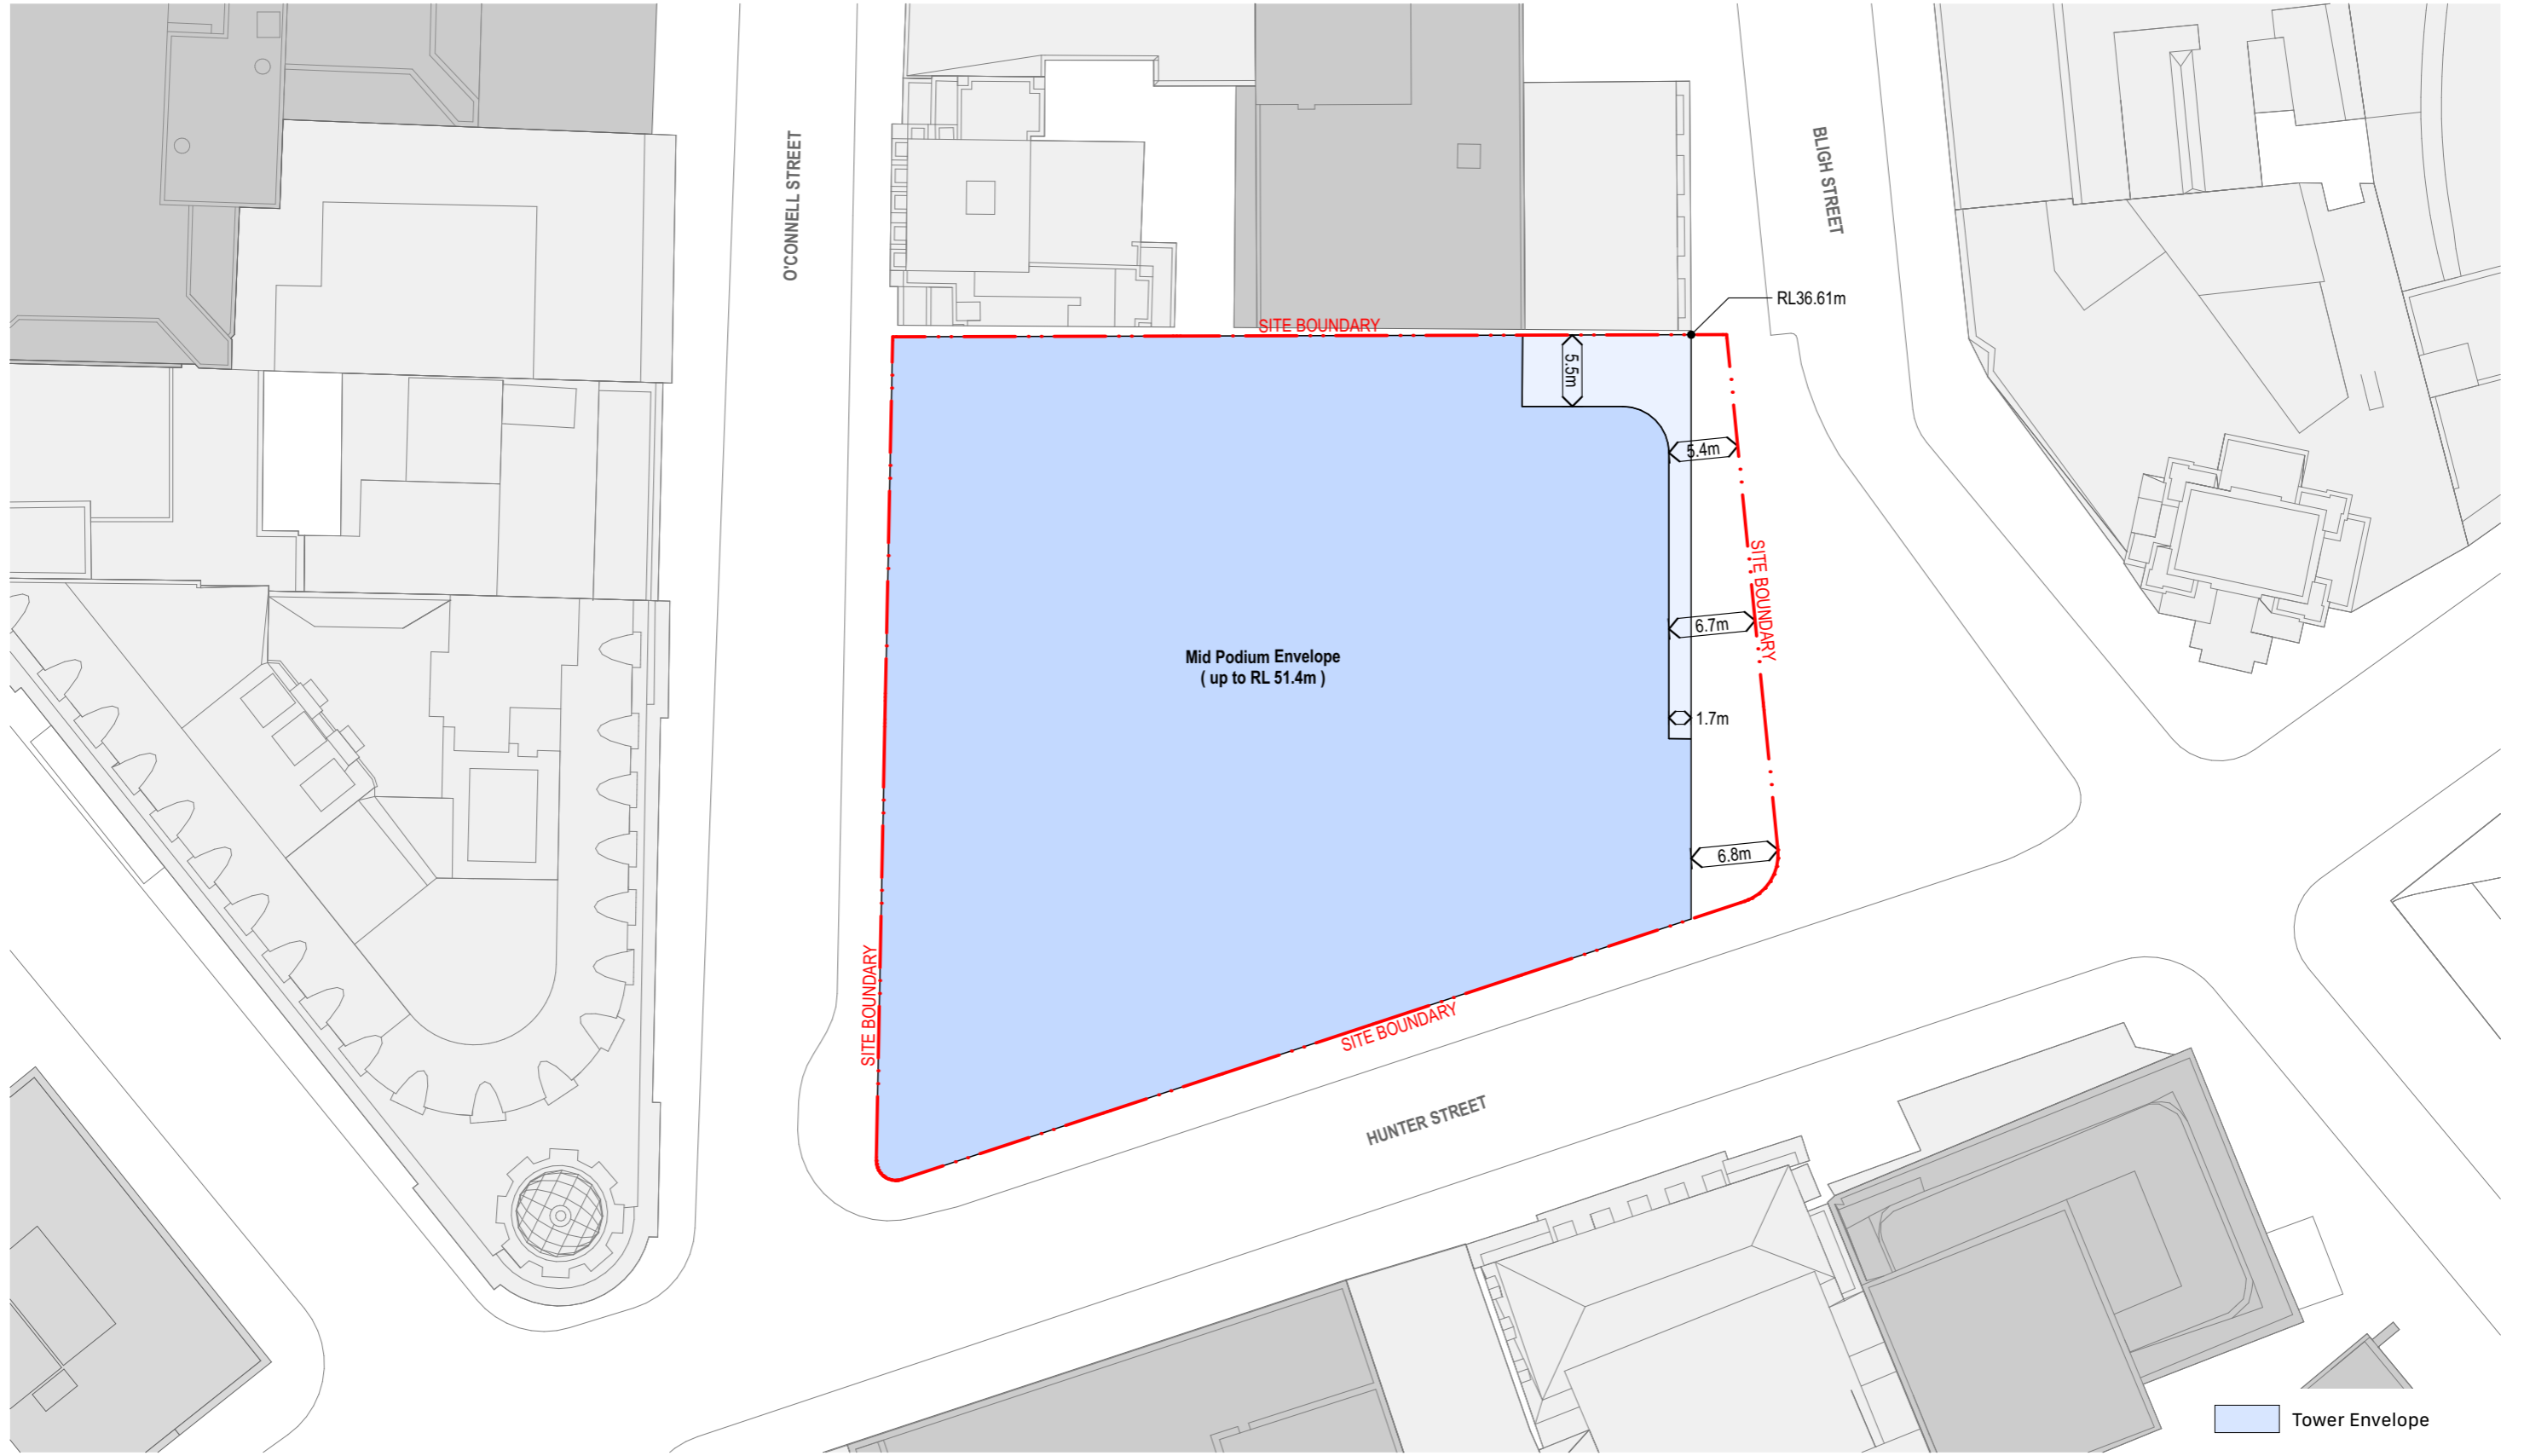

Hunter Street Station - East
CBDN SYDNEY NSW 2000


East Envelope - Mid Podium Plan
Envelope Set


Scale
1:500 @ A3

Code
MOSD

Sheet
PP_E_2602

Rev
01

 

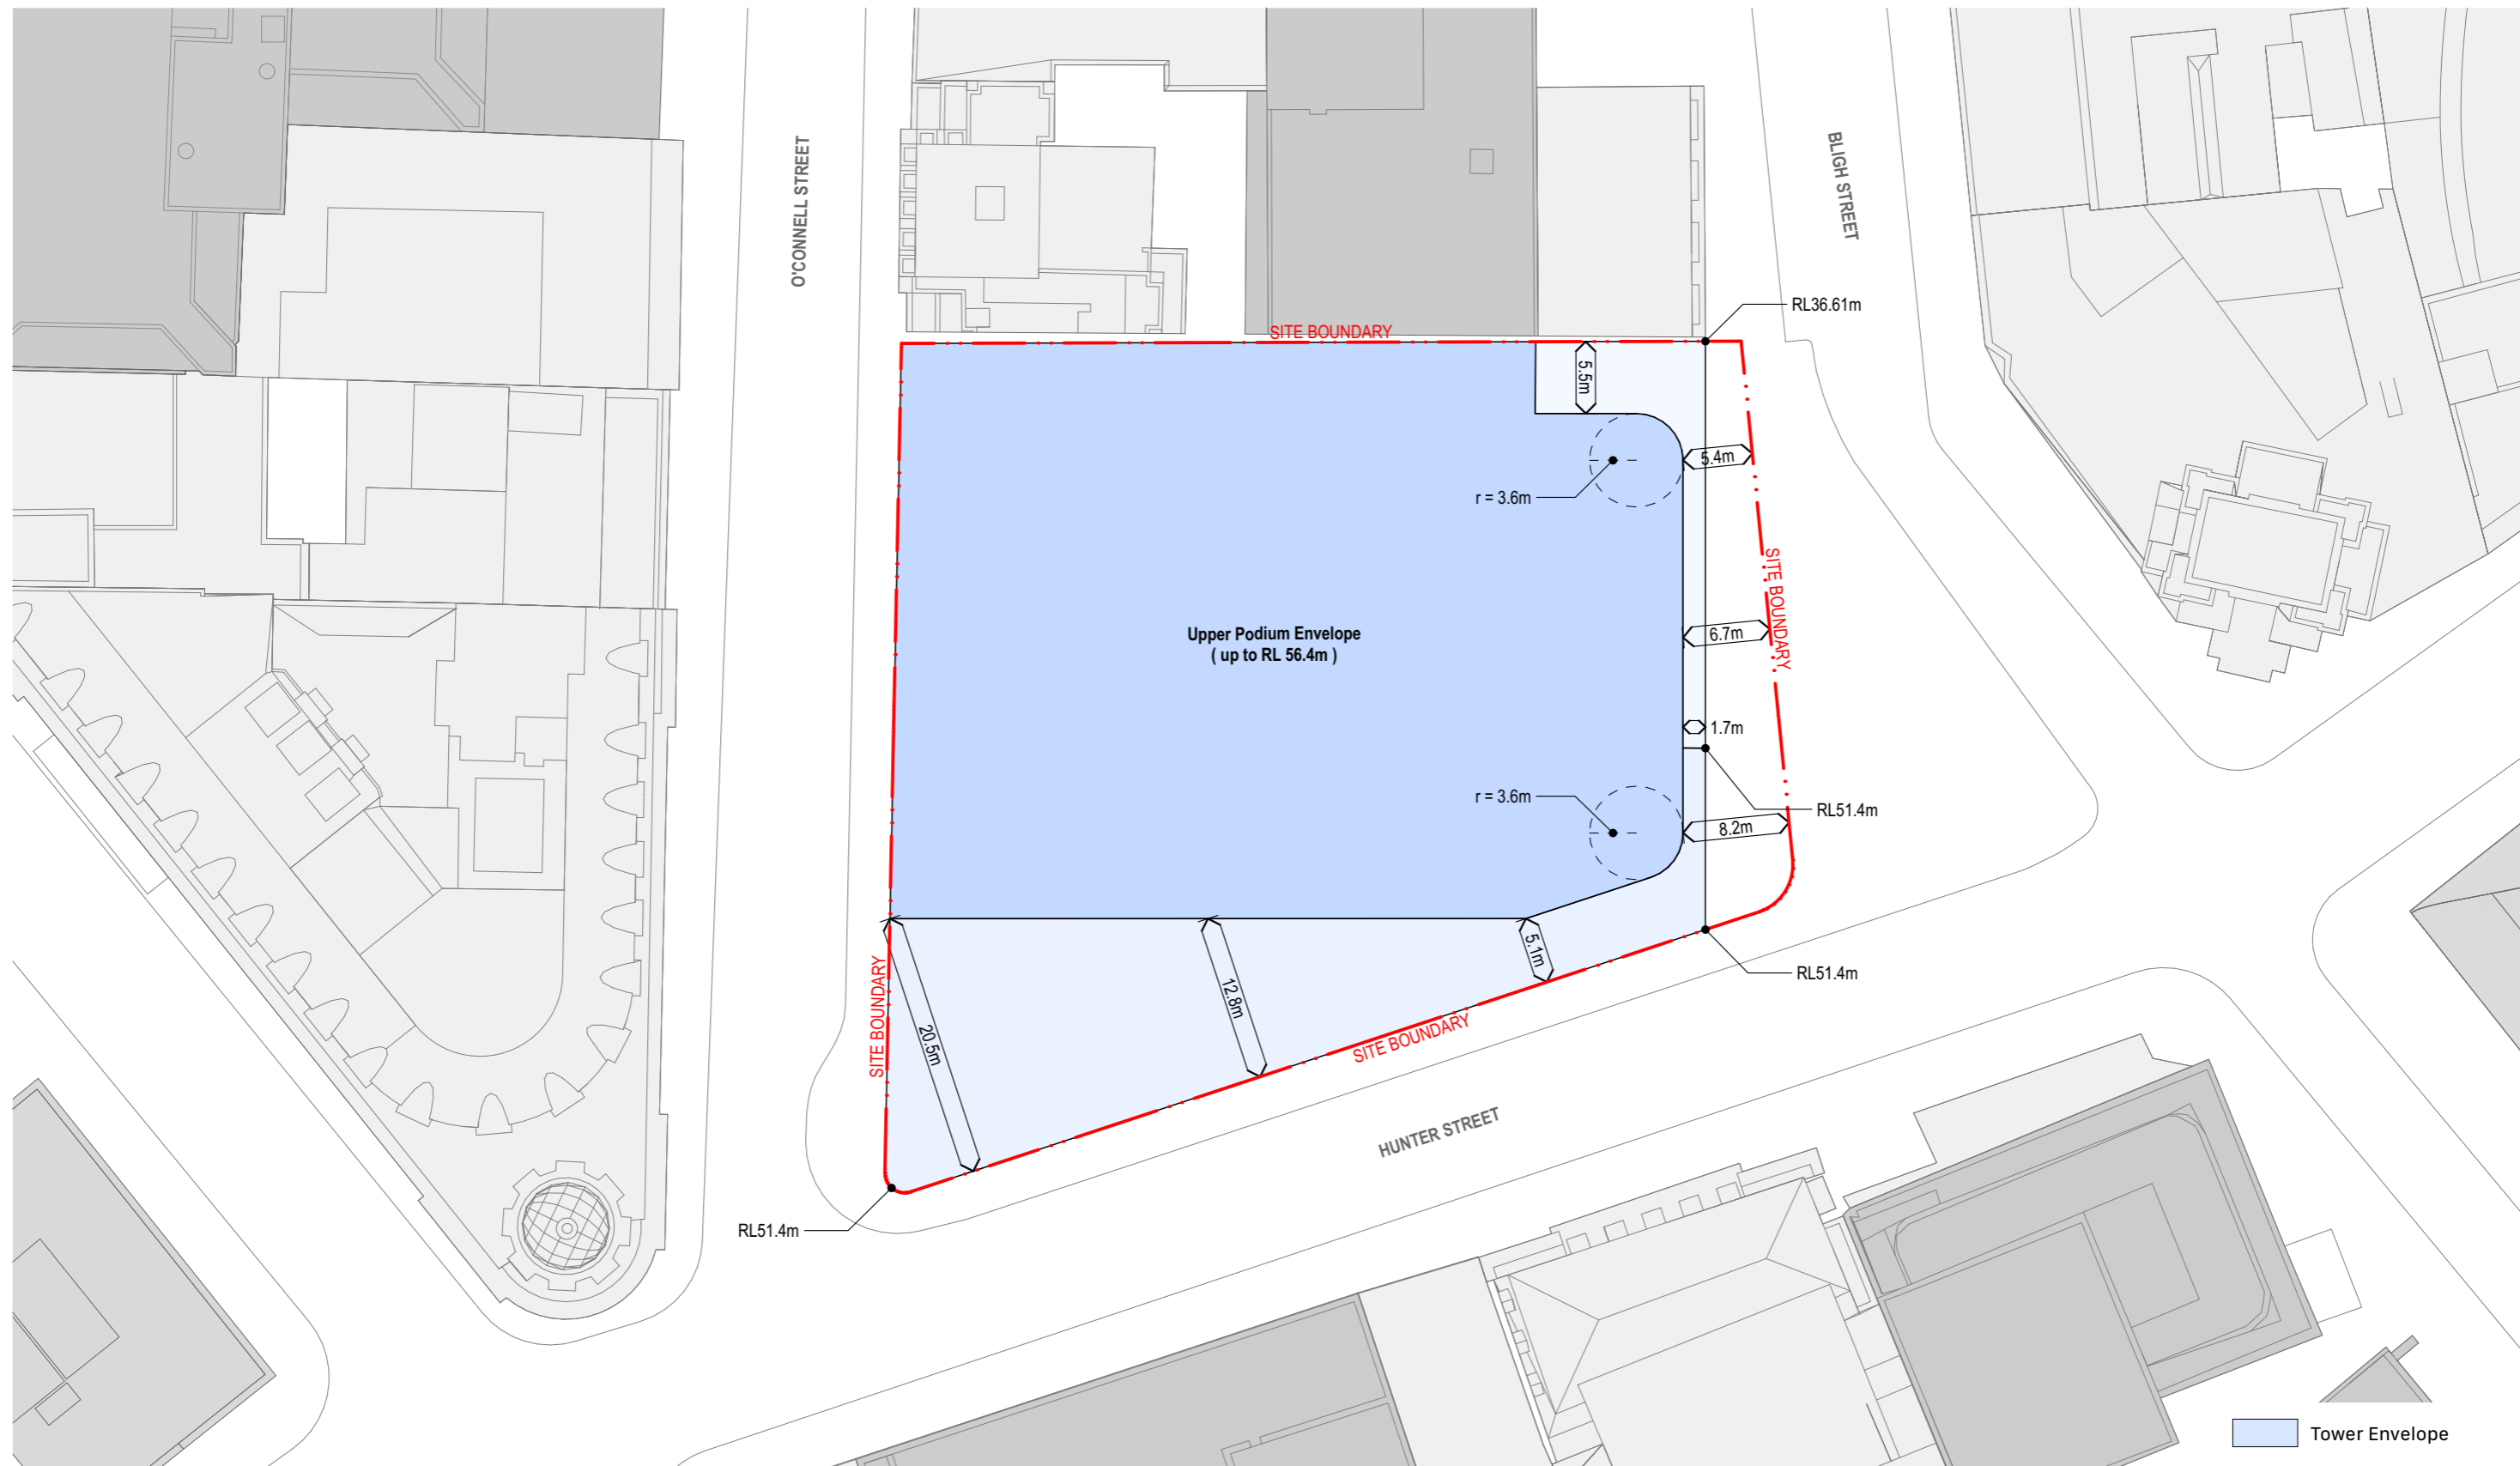

Hunter Street Station - East
CBD SYDNEY NSW 2000


East Envelope - Upper Podium Plan
Envelope Set


Scale
1:500 @ A3

Code
MOSD

Sheet
PP_E_2603


Rev
01

 

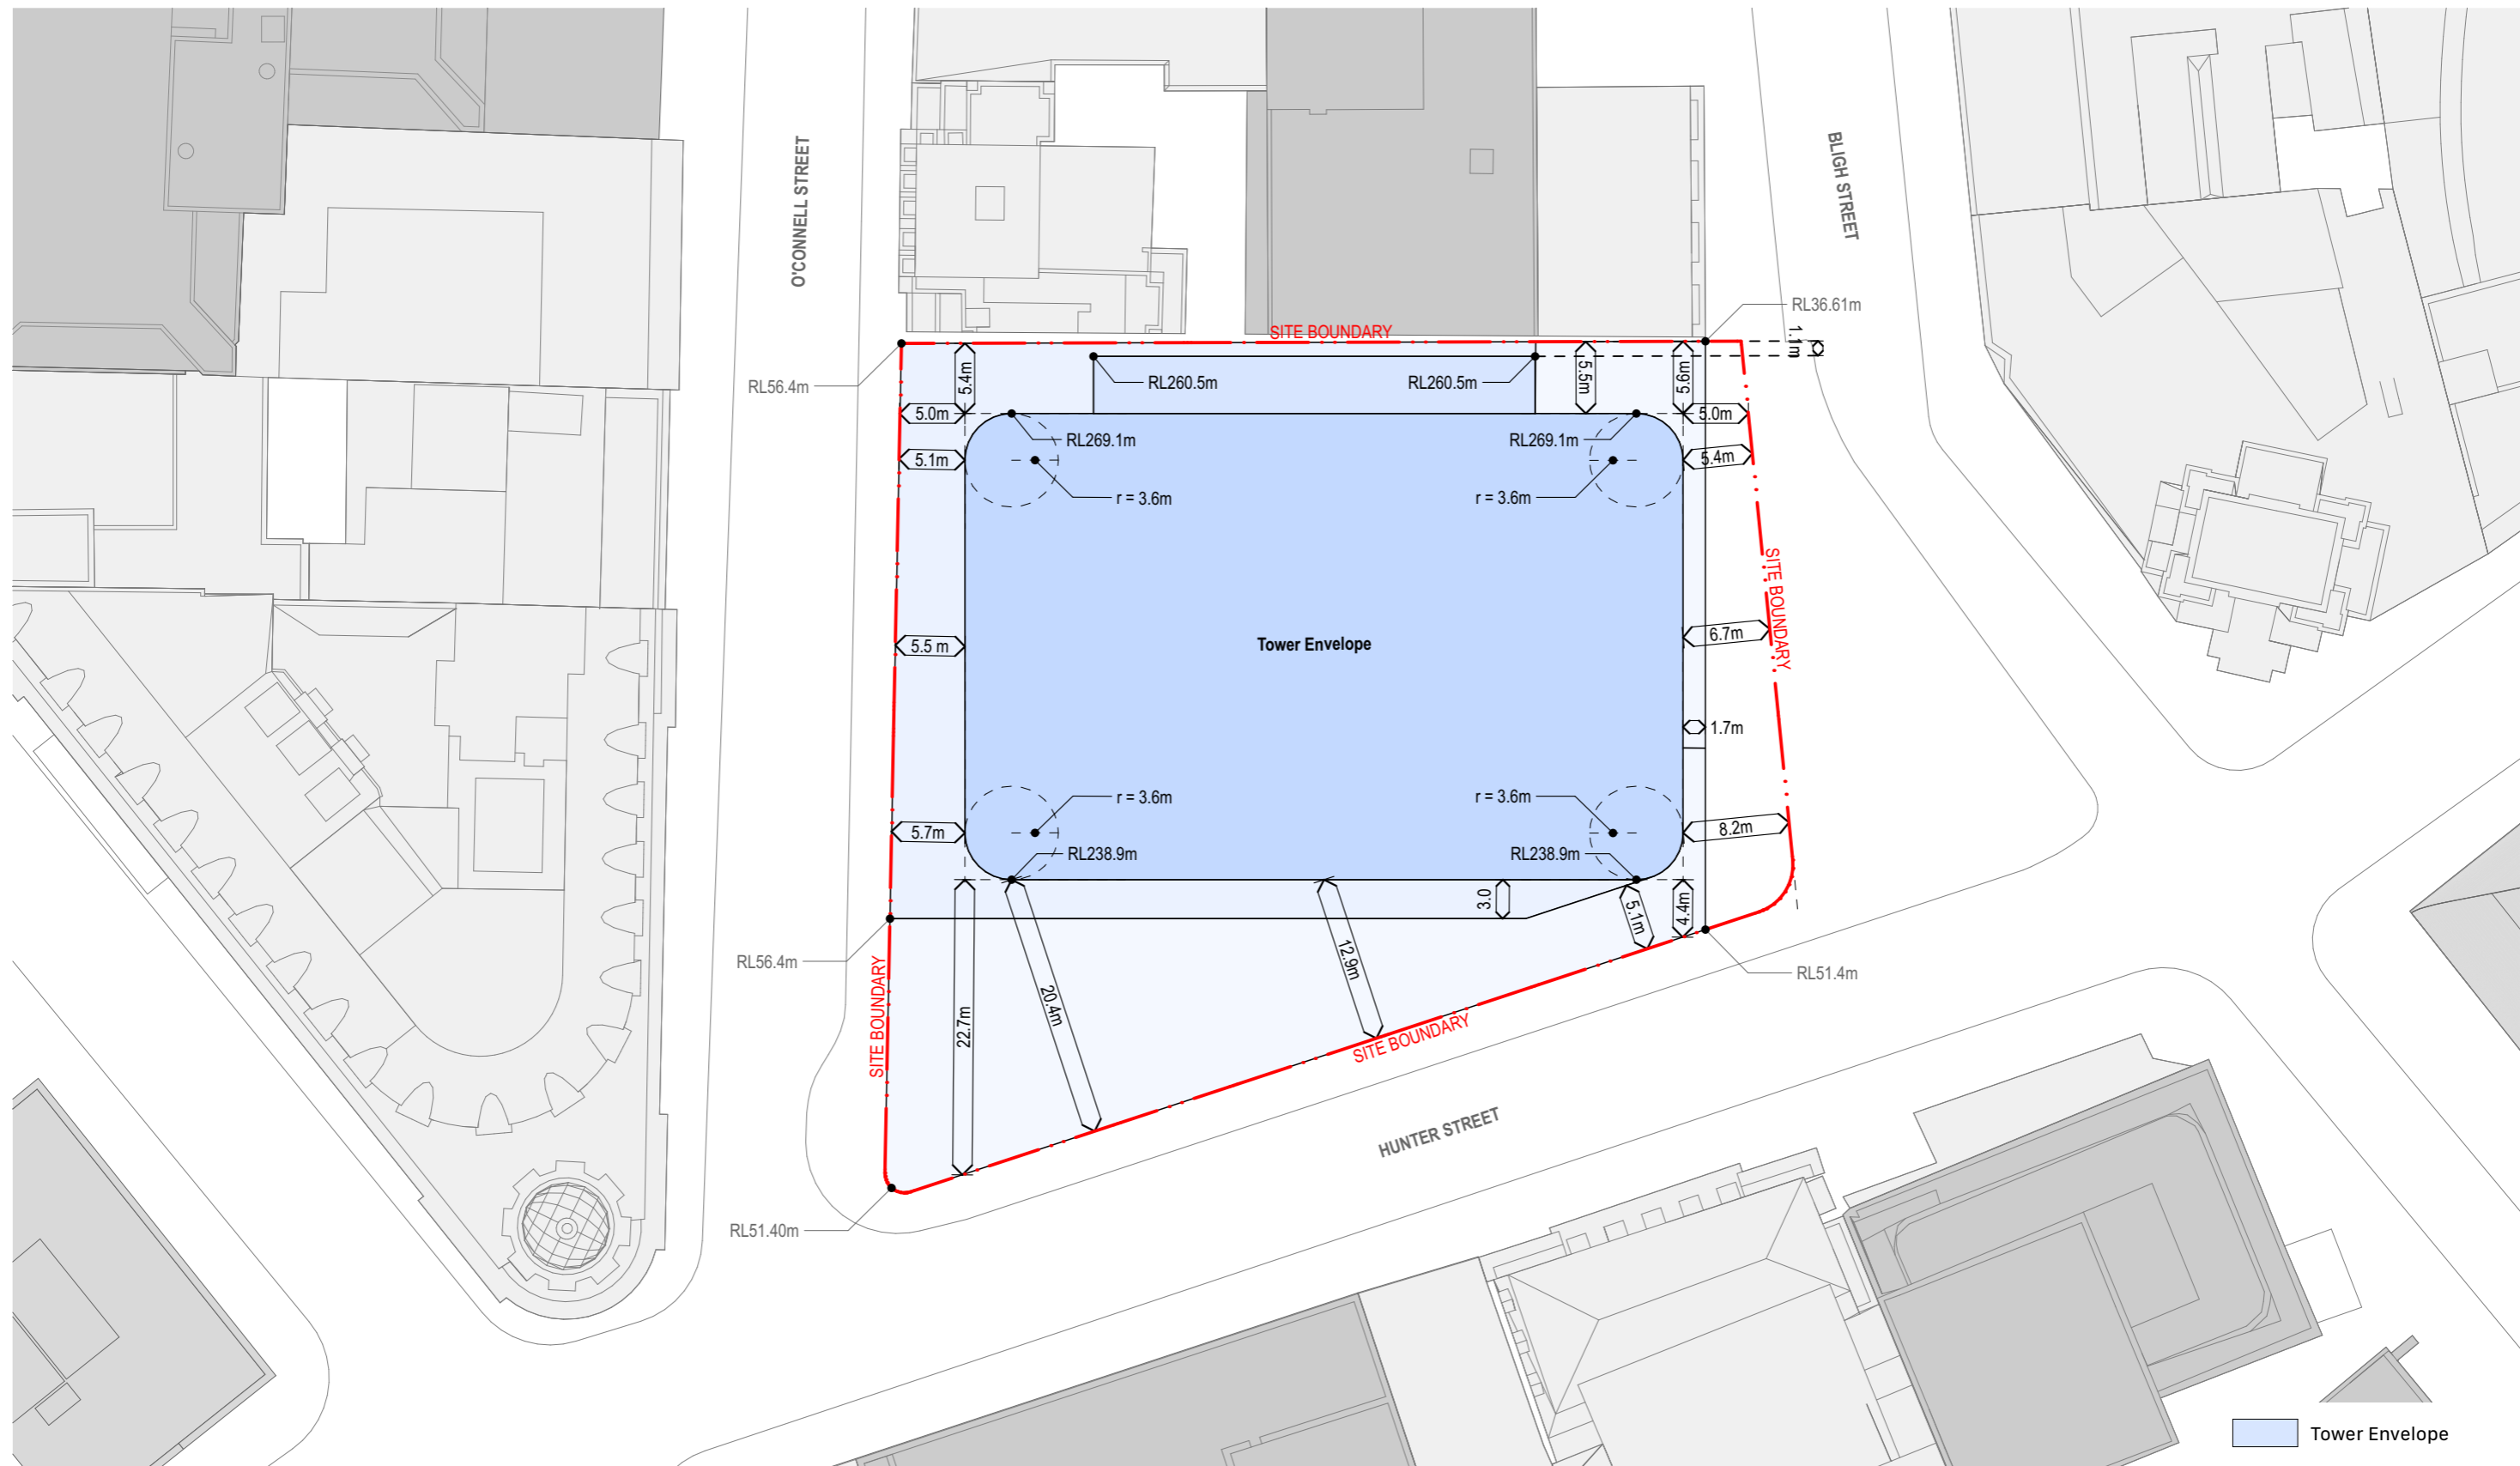


Tower Envelope
 Podium Envelope


Hunter Street Station - East CBDN SYDNEY NSW 2000	East Envelope - Roof Plan Envelope Set	Scale 1:500 @ A3	Code MOSD	Sheet PP_E_2604	Rev 01	0 5 10 20m 	
------------------------------------------------------	-------------------------------------------	---------------------	--------------	--------------------	-----------	-------------------------	--

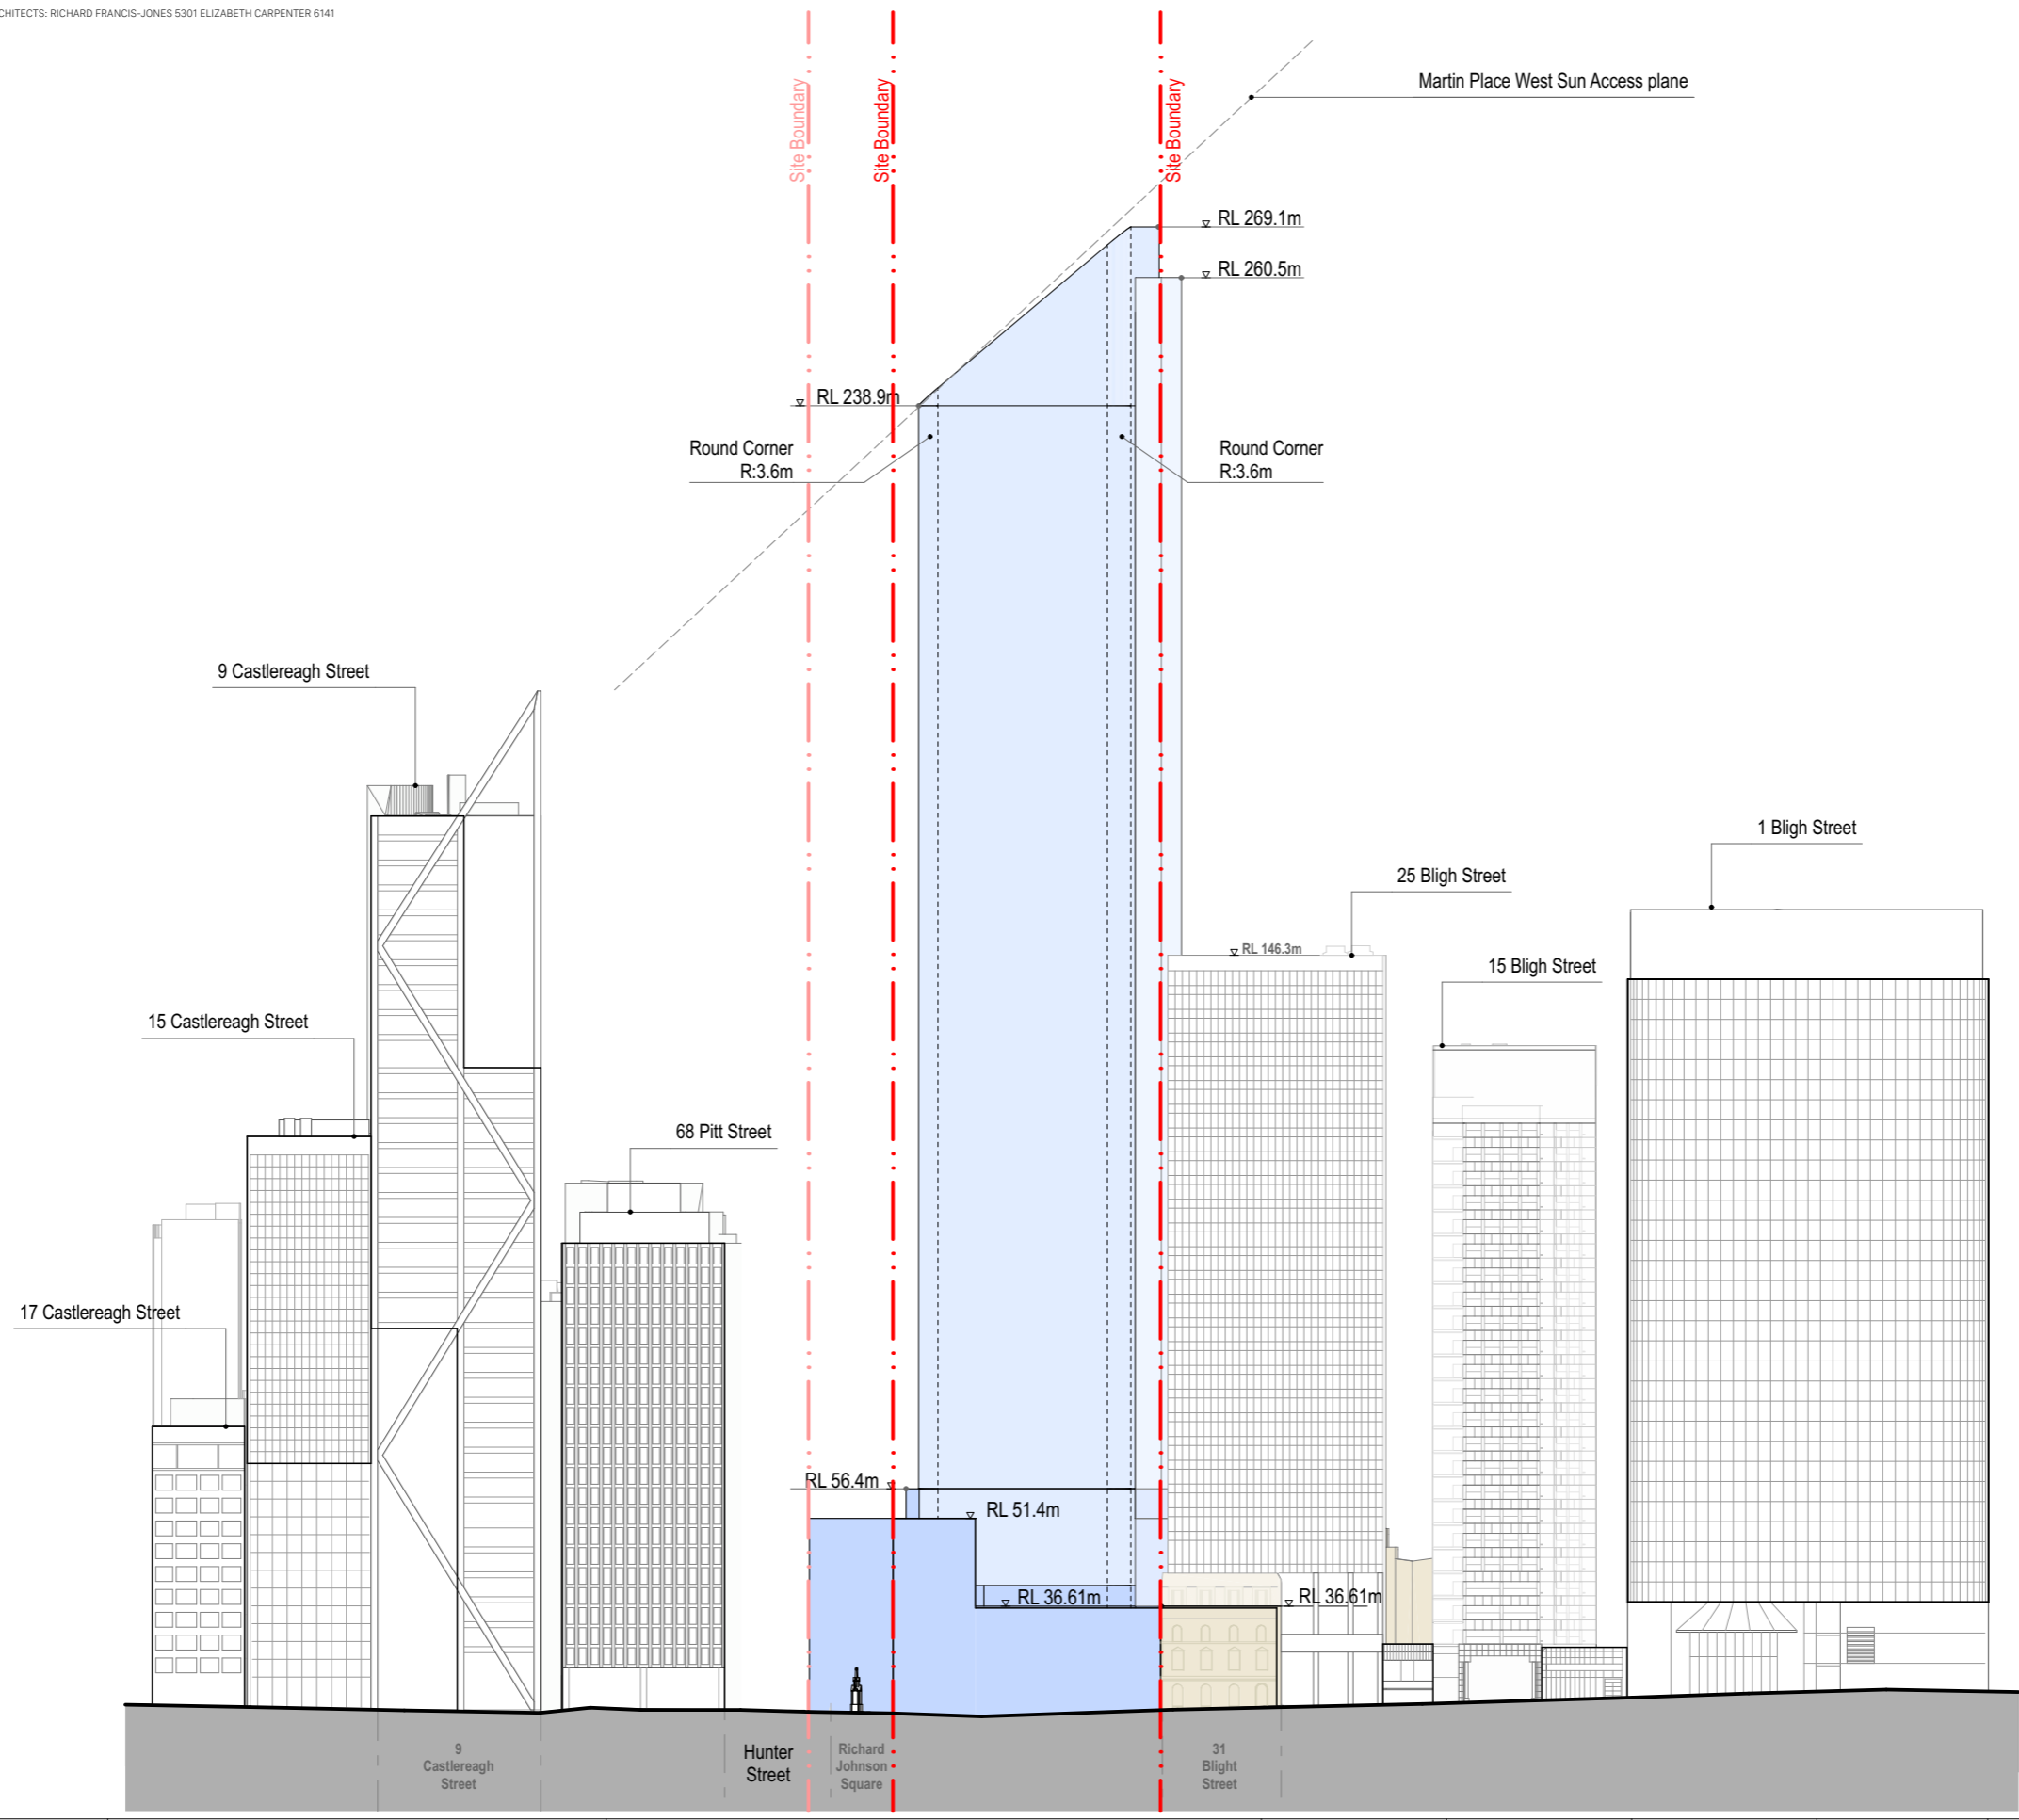

<p>Hunter Street Station - East CBDN SYDNEY NSW 2000</p>	<p>East Envelope - East Elevation Envelope Set</p>	<p>Scale 1:1200 @ A3</p>	<p>Code MOSD</p>	<p>Sheet PP_E_2611</p>	<p>Rev 01</p>	
--------------------------------------------------------------	--------------------------------------------------------	------------------------------	----------------------	----------------------------	-------------------	---------------------------------------------------------------------------------------

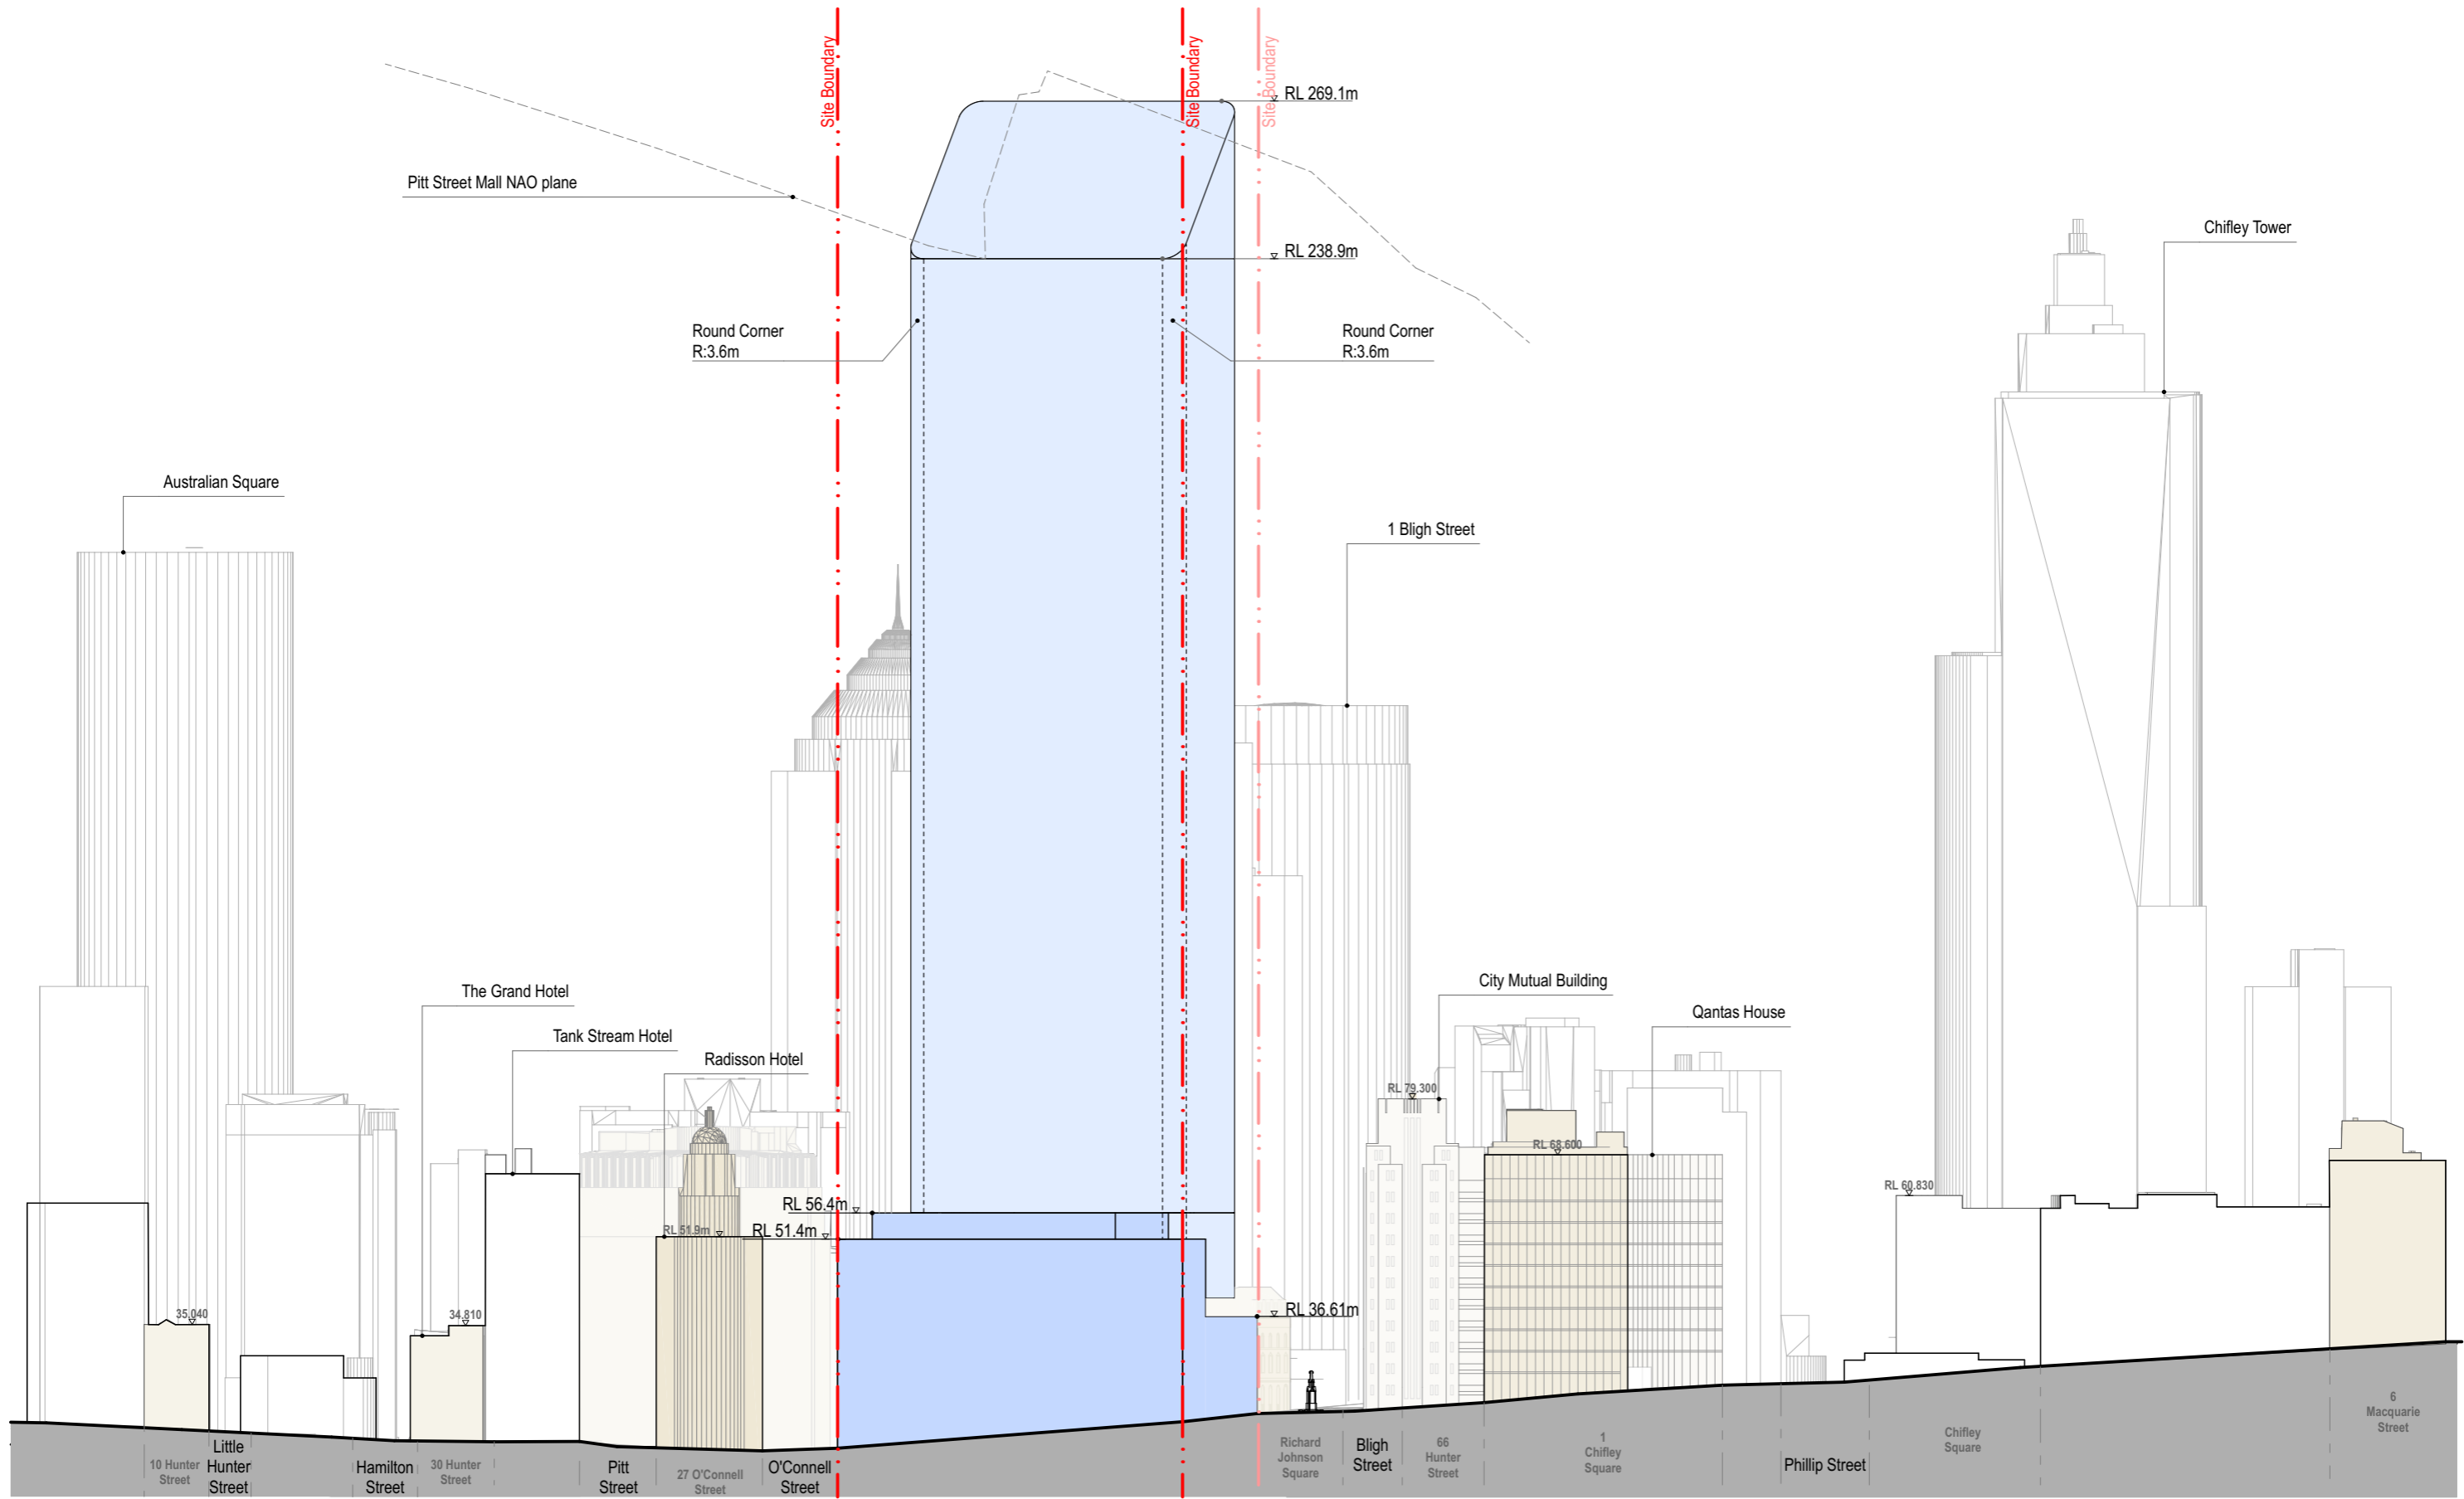

<p>Hunter Street Station - East CBD Sydney NSW 2000</p>	<p>East Envelope - South Elevation Envelope Set</p>	<p>Scale 1:1200 @ A3</p>	<p>Code MOSD</p>	<p>Sheet PP_E_2612</p>	<p>Rev 01</p>	
-------------------------------------------------------------	---------------------------------------------------------	------------------------------	----------------------	----------------------------	-------------------	--

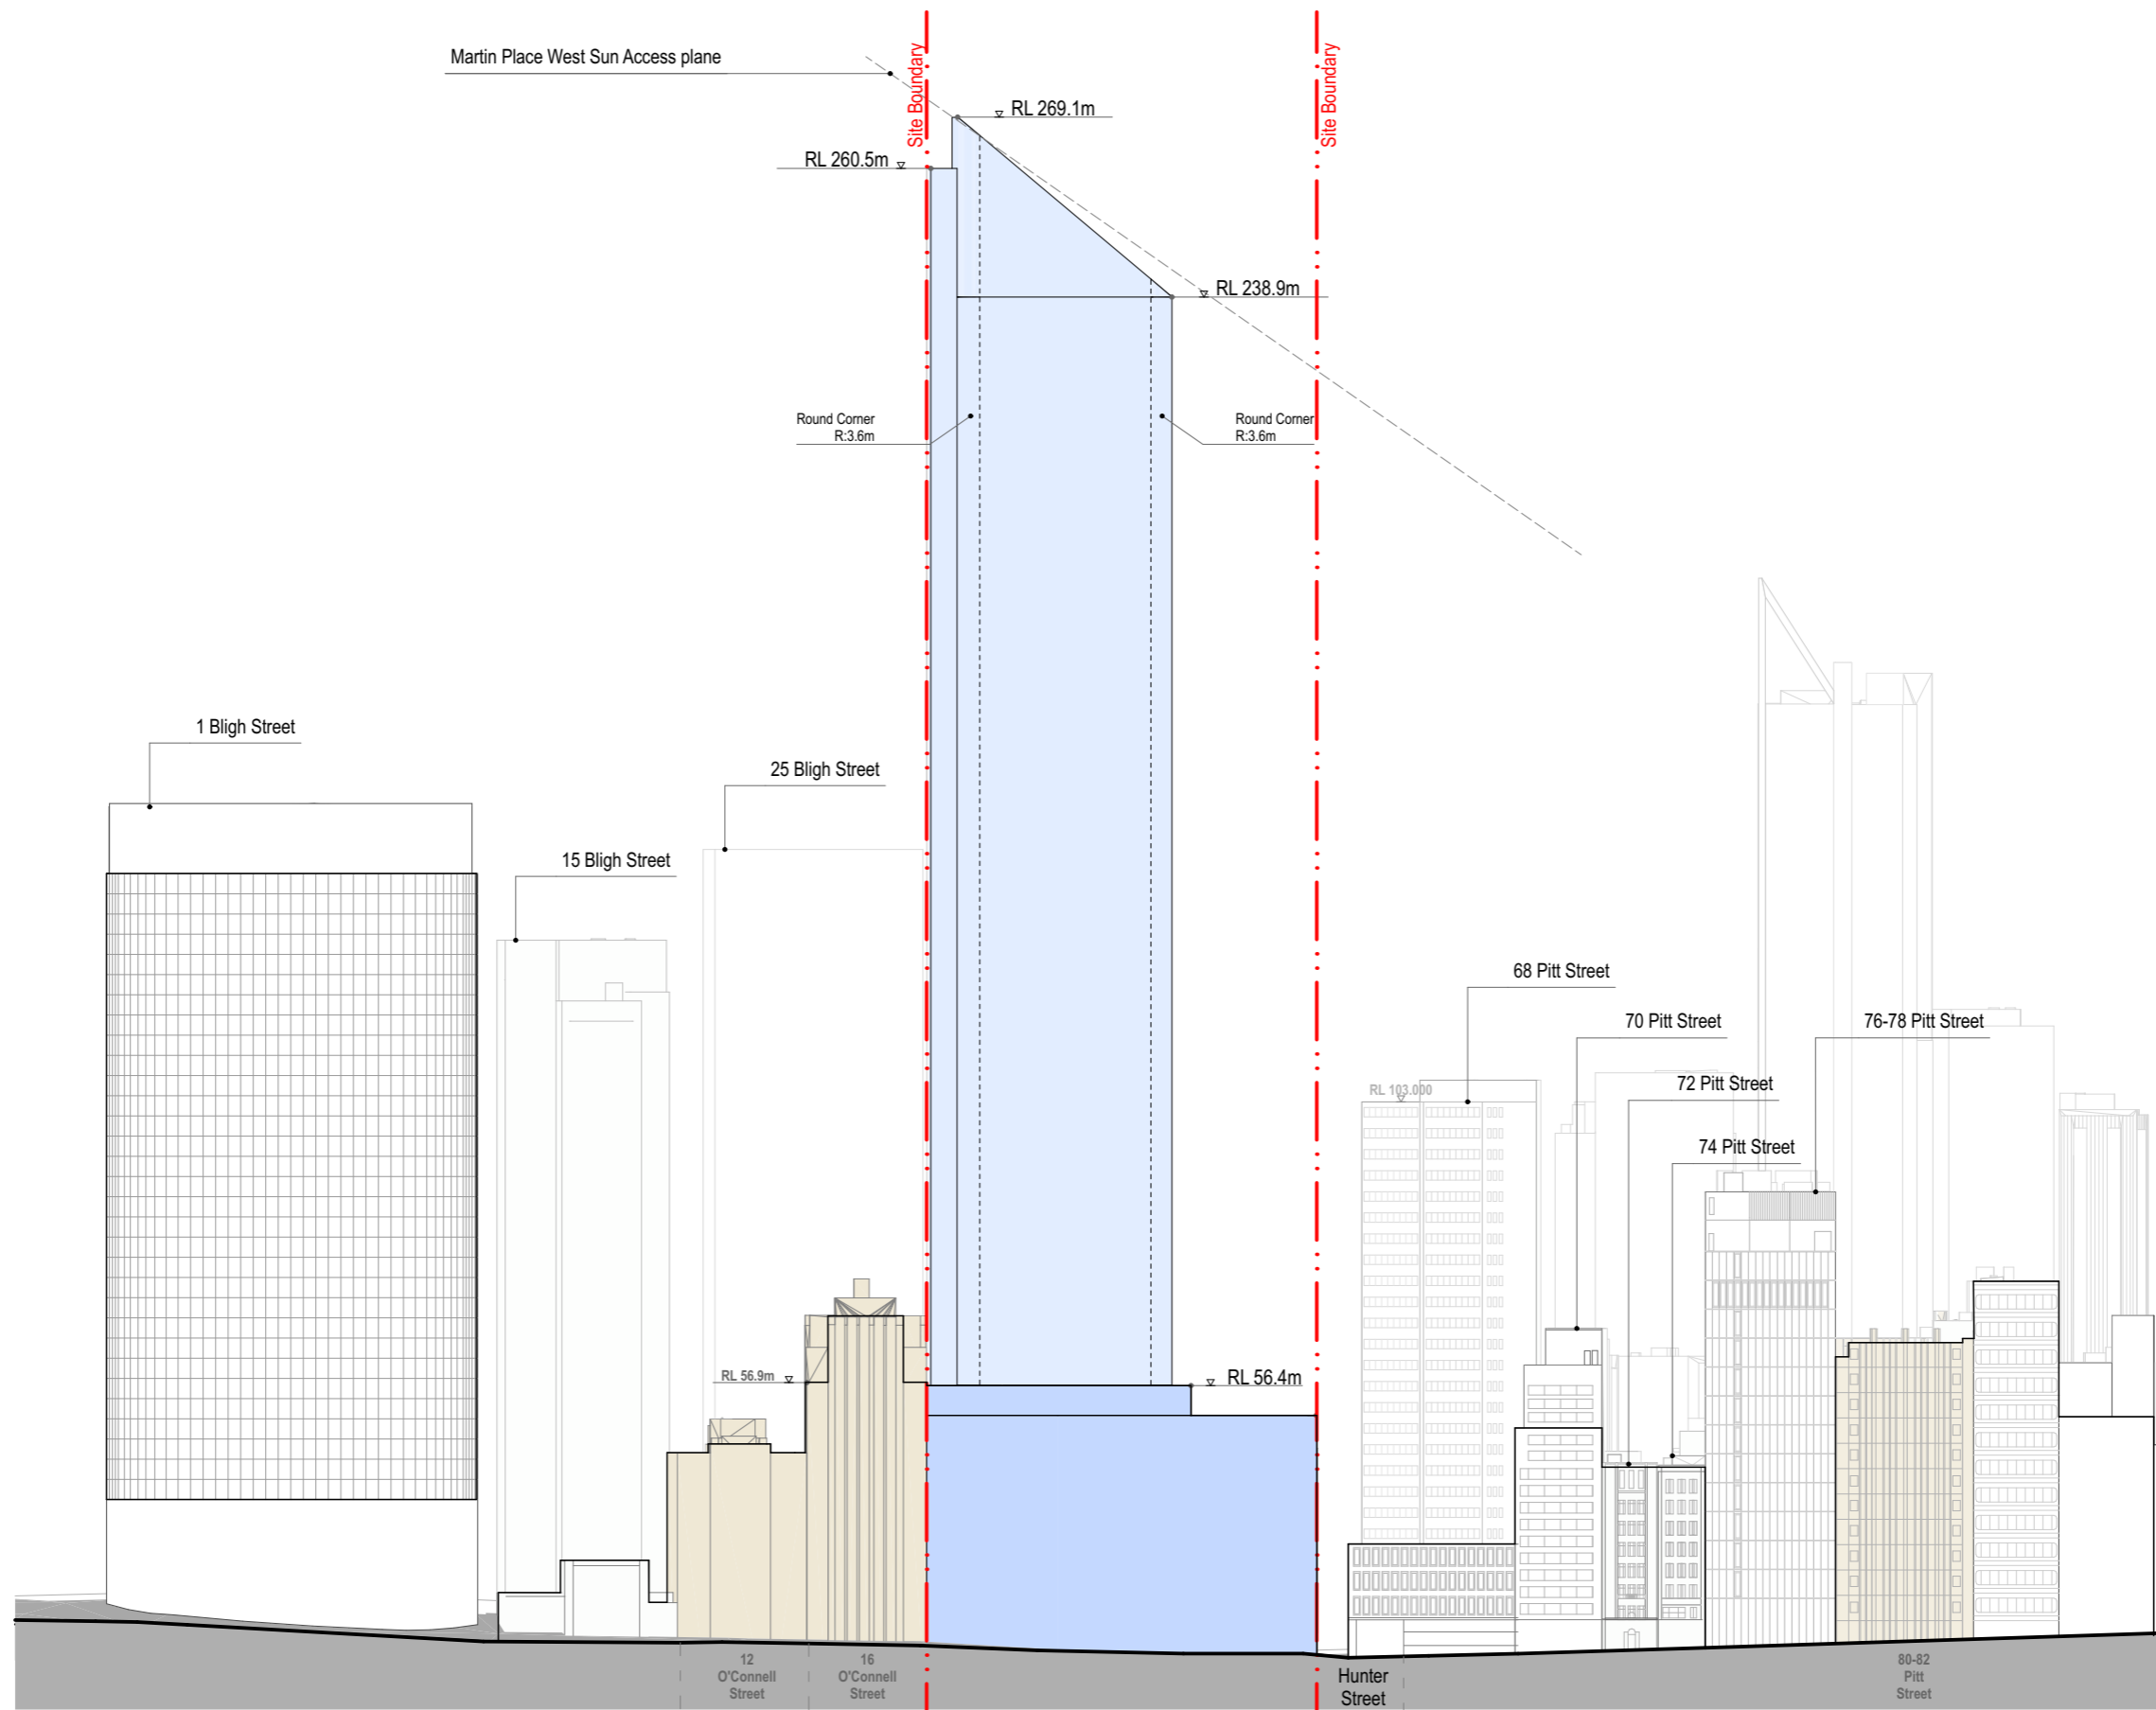

Hunter Street Station - East
CBD Sydney NSW 2000


East Envelope - West Elevation
Envelope Set

Scale
1:1200 @ A3

Code
MOSD

Sheet
PP_E_2613

Rev
01

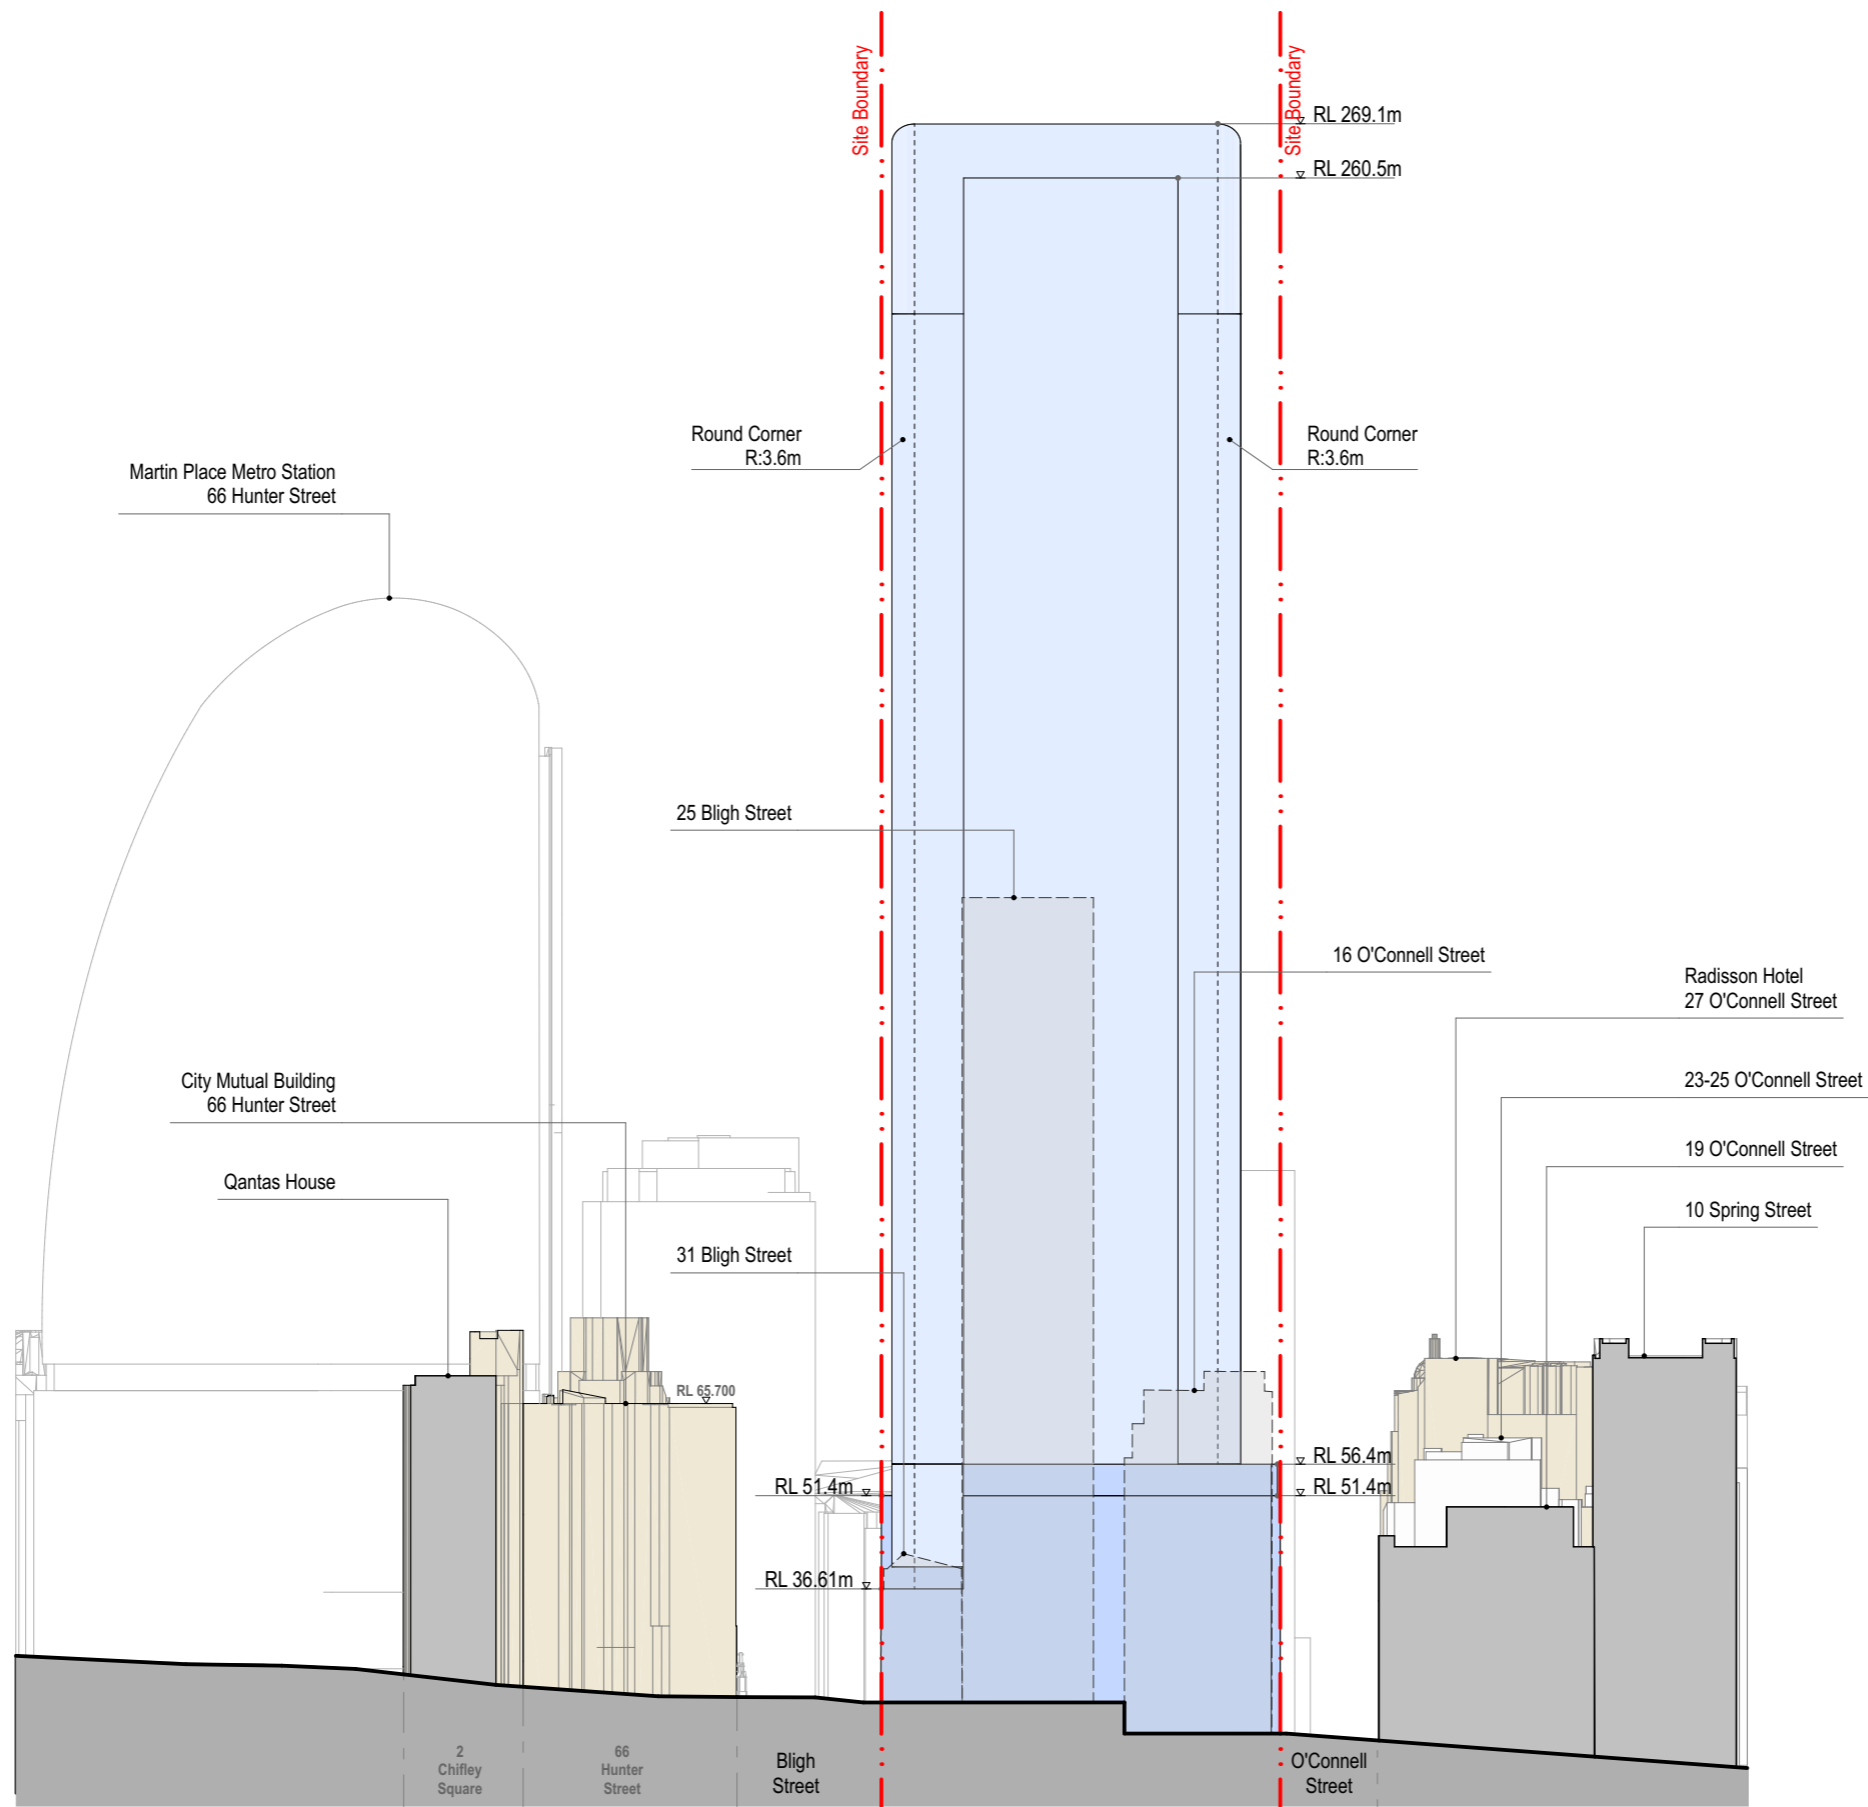

Hunter Street Station - East
CBD Sydney NSW 2000

East Envelope - North Elevation
Envelope Set



Scale
1:1200 @ A3

Code
MOSD

Sheet
PP_E_2614

Rev
01



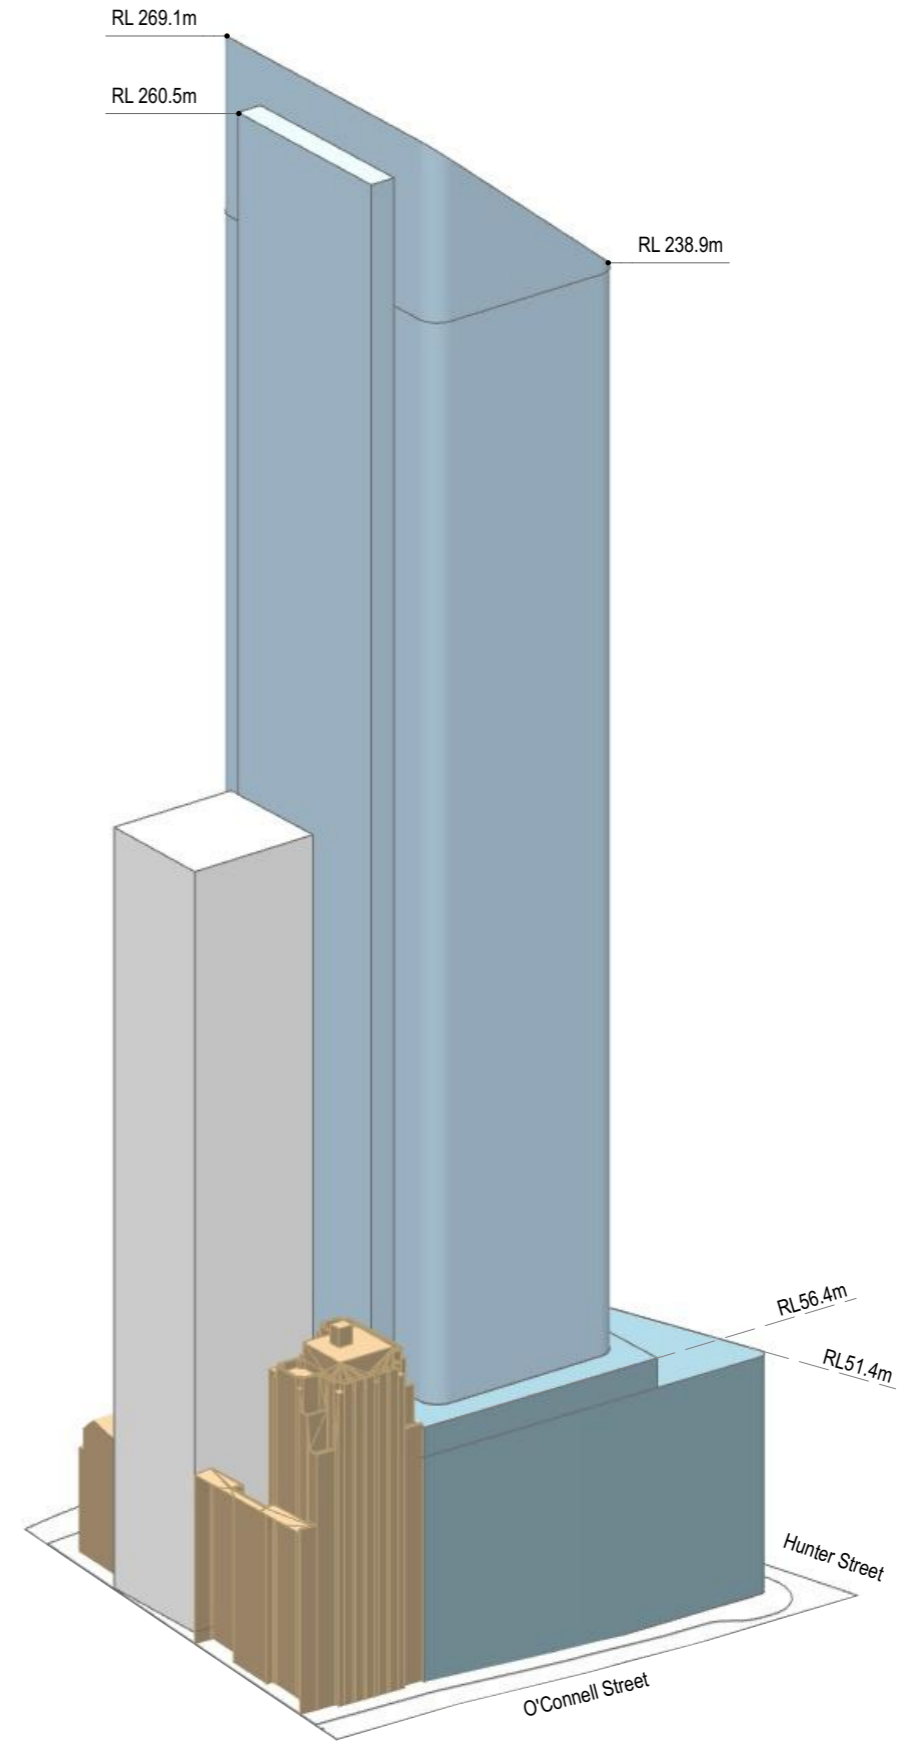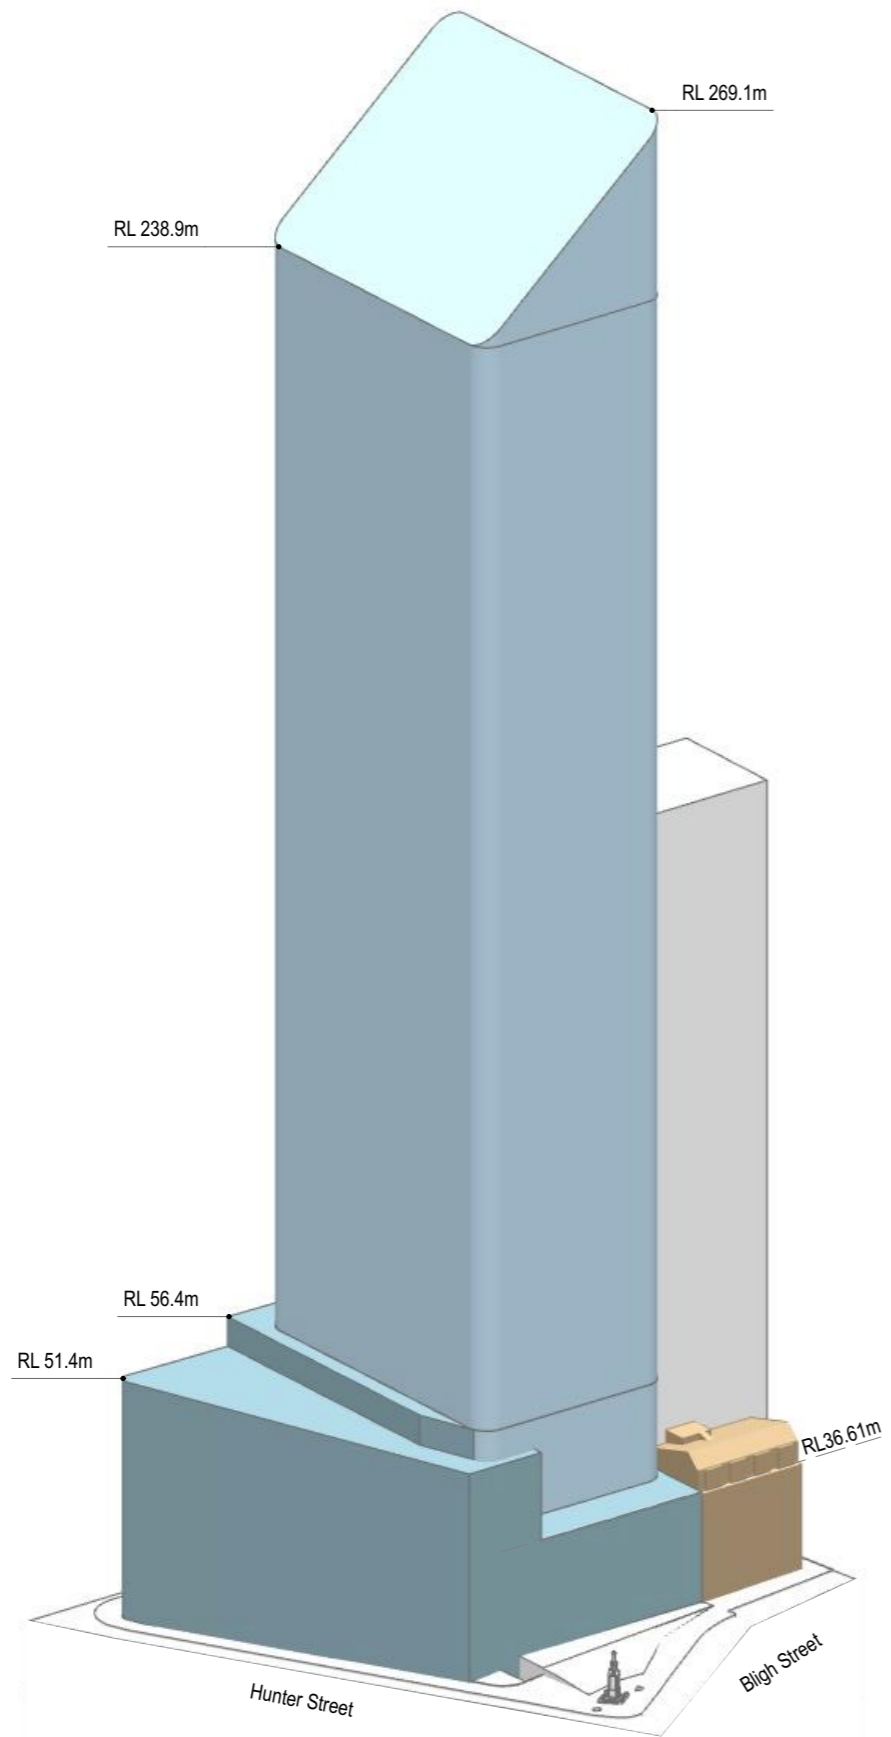

Hunter Street Station - East
CBD Sydney NSW 2000

East Envelope - Axonometric View
Envelope Set

Scale
N/A @ A3

Code
MOSD

Sheet
PP_E_2621

Rev
01

