


Site Plan and Sensitive Receivers

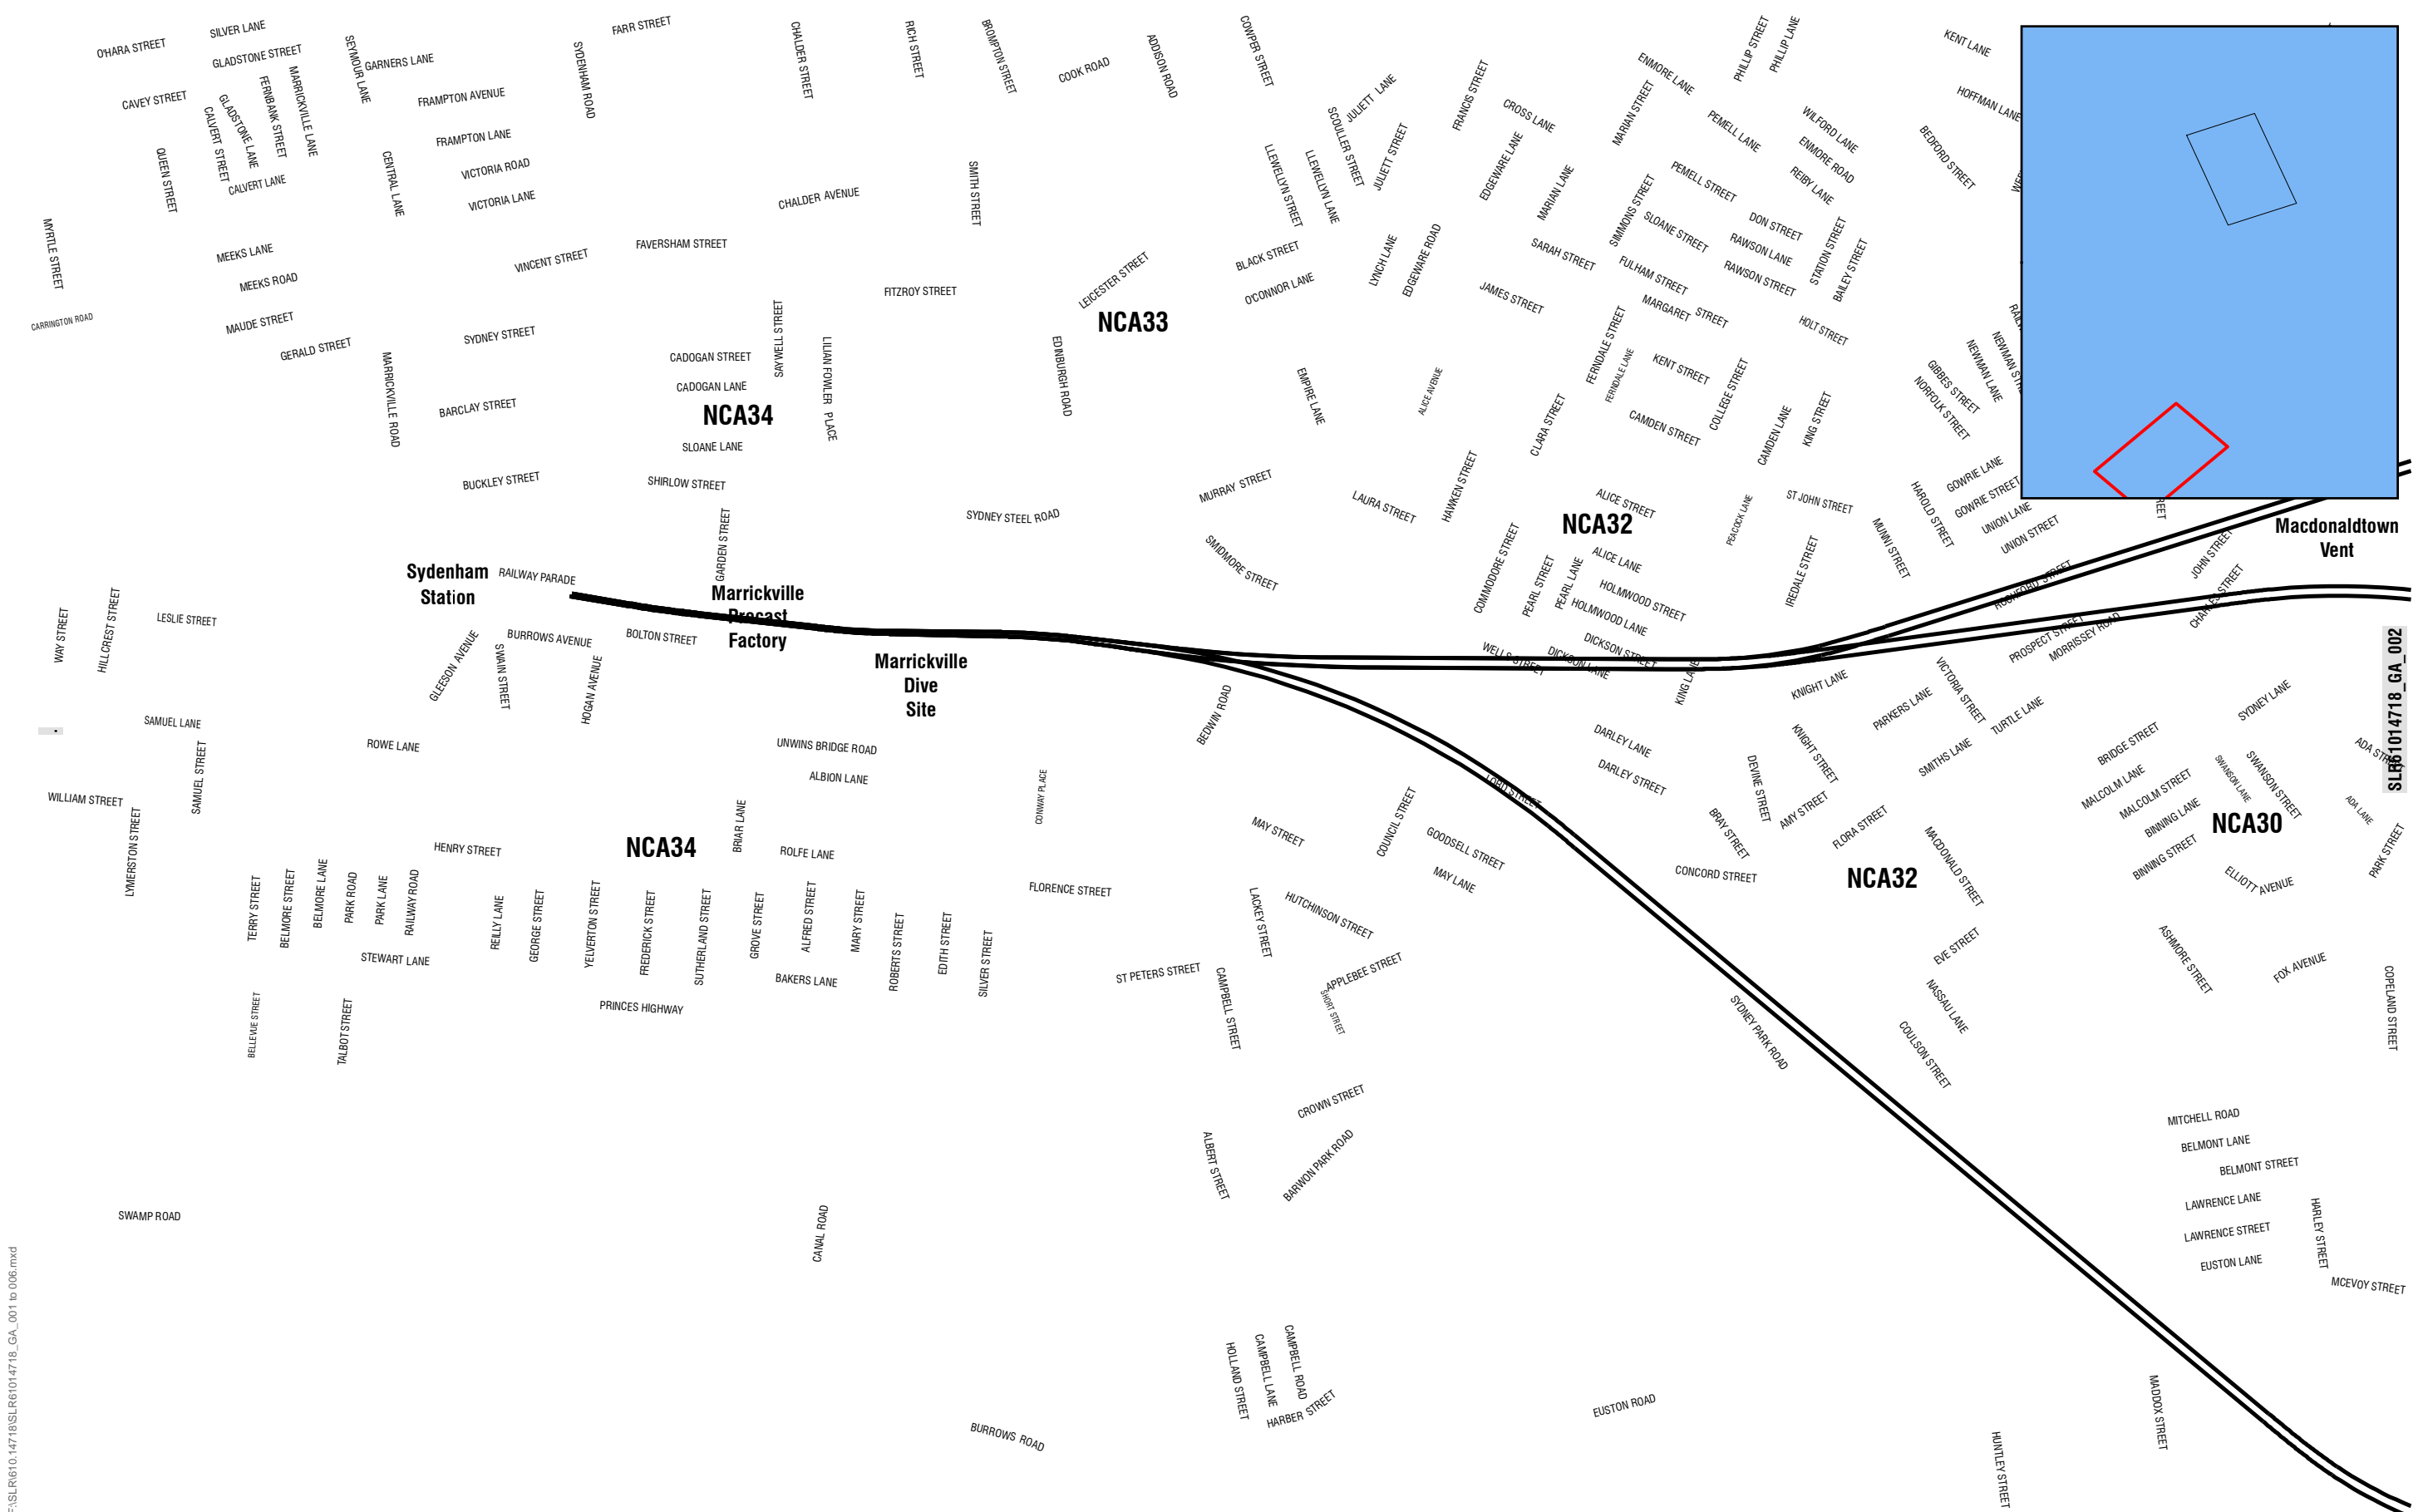


F:\SLR\610.14718\SLR\61014718_GA_001 to 006.mxd

SLR 2 LINCOLN STREET
LANE COVE
NEW SOUTH WALES 2066
AUSTRALIA
T: 61 2 9427 8100
F: 61 2 9427 8200
www.slrconsulting.com

The content contained within this document may be based on third party data.
SLR Consulting Australia Pty Ltd does not guarantee the accuracy of such information.

Project No.:	610.14718
Date:	14-Dec-2015
Drawn by:	AB
Scale:	1:9,000
Sheet Size:	A4
Projection:	GDA 1994 MGA Zone 56

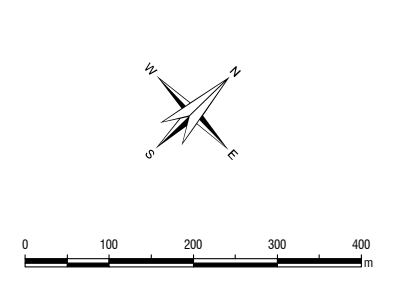


LEGEND

- Proposed Rail Alignment
- Proposed Sydney Uni Alignment
- Proposed Waterloo Alignment
- Noise Catchment Area
- Construction Sites
- Portal Structure
- Stations

Receiver Types


- Passive Recreation
- Active Recreation
- Residential
- Commercial
- Industrial
- Other (Medical)
- Other (Worship)
- Other (Child Care)
- Other (Education)
- Other (Theatre)

Jacobs Group (Australia) Pty Limited
Sydney Metro Chatswood to Sydenham
Site Plan & Sensitive Receivers
 Page 1 of 6
 FIGURE : SLR61014718_GA_001

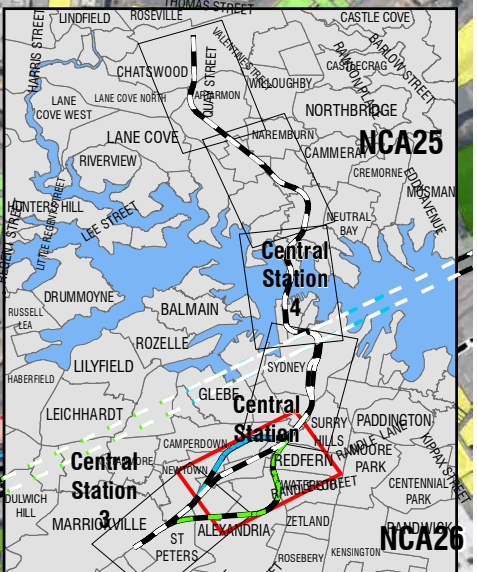

F:\SLR61014718\SLR61014718_GA_001 to 006.mxd


SLR61014718_GA_003



2 LINCOLN STREET
LANE COVE
NEW SOUTH WALES 2066
AUSTRALIA
T: 61 2 9427 8100
F: 61 2 9427 8200
www.slrconsulting.com

The content contained within this document may be based on third party data.
SLR Consulting Australia Pty Ltd does not guarantee the accuracy of such information.

Project No.:	610.14718
Date:	14-Dec-2015
Drawn by:	AB
Scale:	1:9,000
Sheet Size:	A4
Projection:	GDA 1994 MGA Zone 56

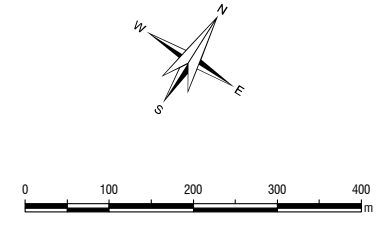

LEGEND

- Proposed Rail Alignment
- Proposed Sydney Uni Alignment
- Proposed Waterloo Alignment
- Noise Catchment Area
- Construction Sites
- Portal Structure
- Stations

Receiver Types

- Passive Recreation
- Active Recreation
- Residential
- Commercial
- Industrial
- Other (Medical)
- Other (Worship)
- Other (Child Care)
- Other (Education)
- Other (Theatre)



Jacobs Group (Australia) Pty Limited

Sydney Metro Chatswood to Sydenham

Site Plan & Sensitive Receivers

Page 2 of 6

FIGURE : SLR61014718_GA_002

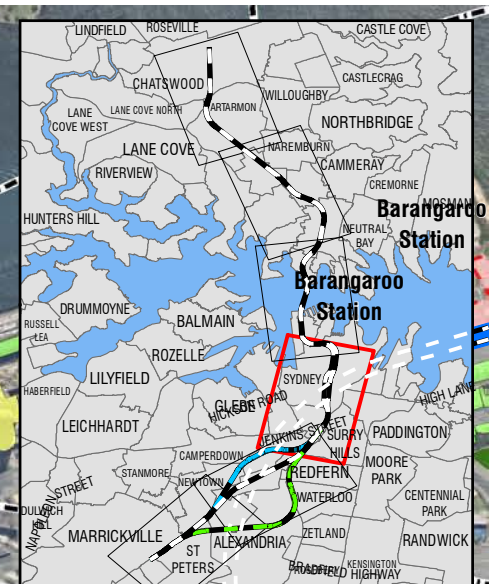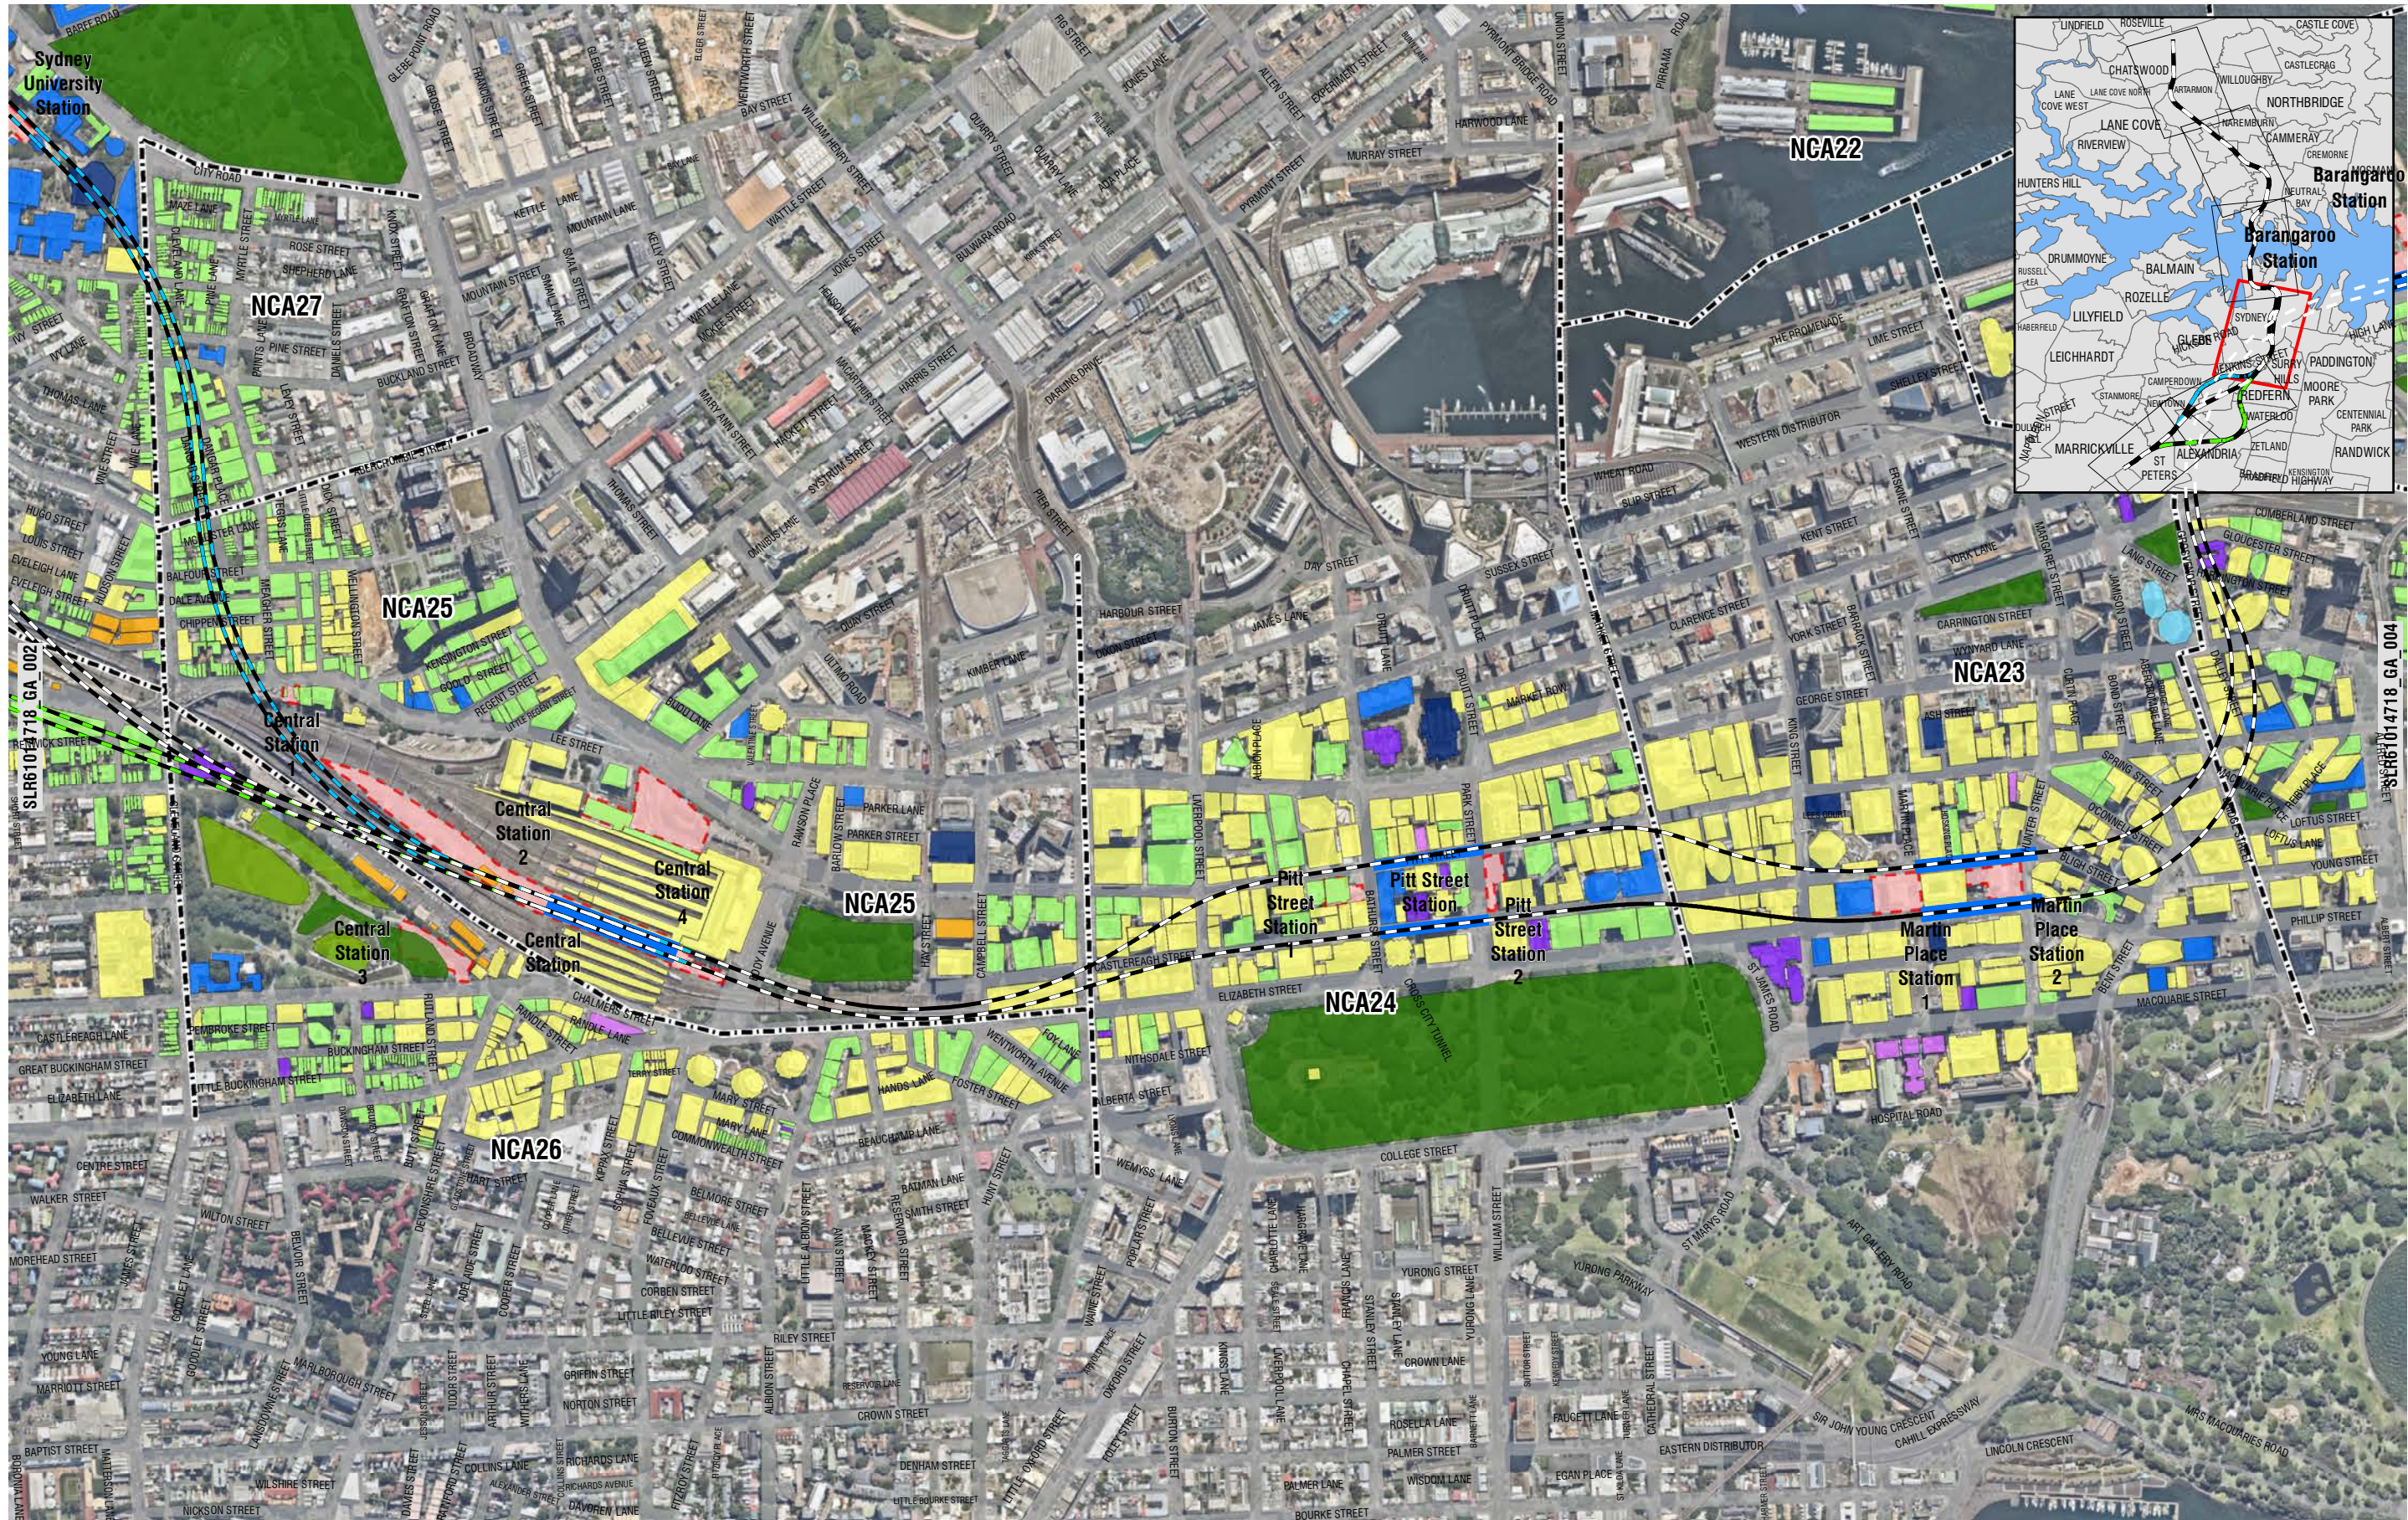


F:\SLR610.14718\SLR61014718_GA_001 to 006.mxd

SLR61014718_GA_004



The content contained within this document may be based on third party data. SLR Consulting Australia Pty Ltd does not guarantee the accuracy of such information.


Project No.:	610.14718
Date:	14-Dec-2015
Drawn by:	AB
Scale:	1:9,000
Sheet Size:	A4
Projection:	GDA 1994 MGA Zone 56

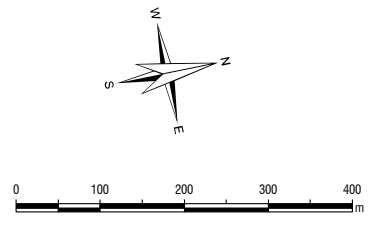

LEGEND


- Proposed Rail Alignment
 - Proposed Sydney Uni Alignment
 - Proposed Waterloo Alignment
 - Noise Catchment Area
 - Construction Sites
 - Portal Structure
 - Stations
- Receiver Types**
- Passive Recreation
 - Active Recreation
 - Residential
 - Commercial
 - Industrial
 - Other (Medical)
 - Other (Worship)
 - Other (Child Care)
 - Other (Education)
 - Other (Theatre)

Jacobs Group (Australia) Pty Limited
Sydney Metro Chatswood to Sydenham
Site Plan & Sensitive Receivers

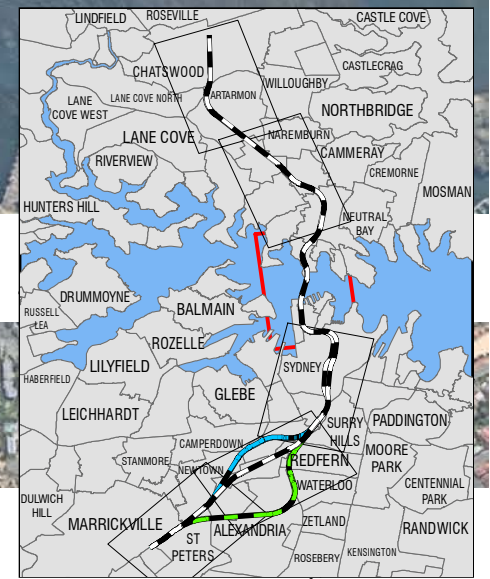


NCA22

NCA19


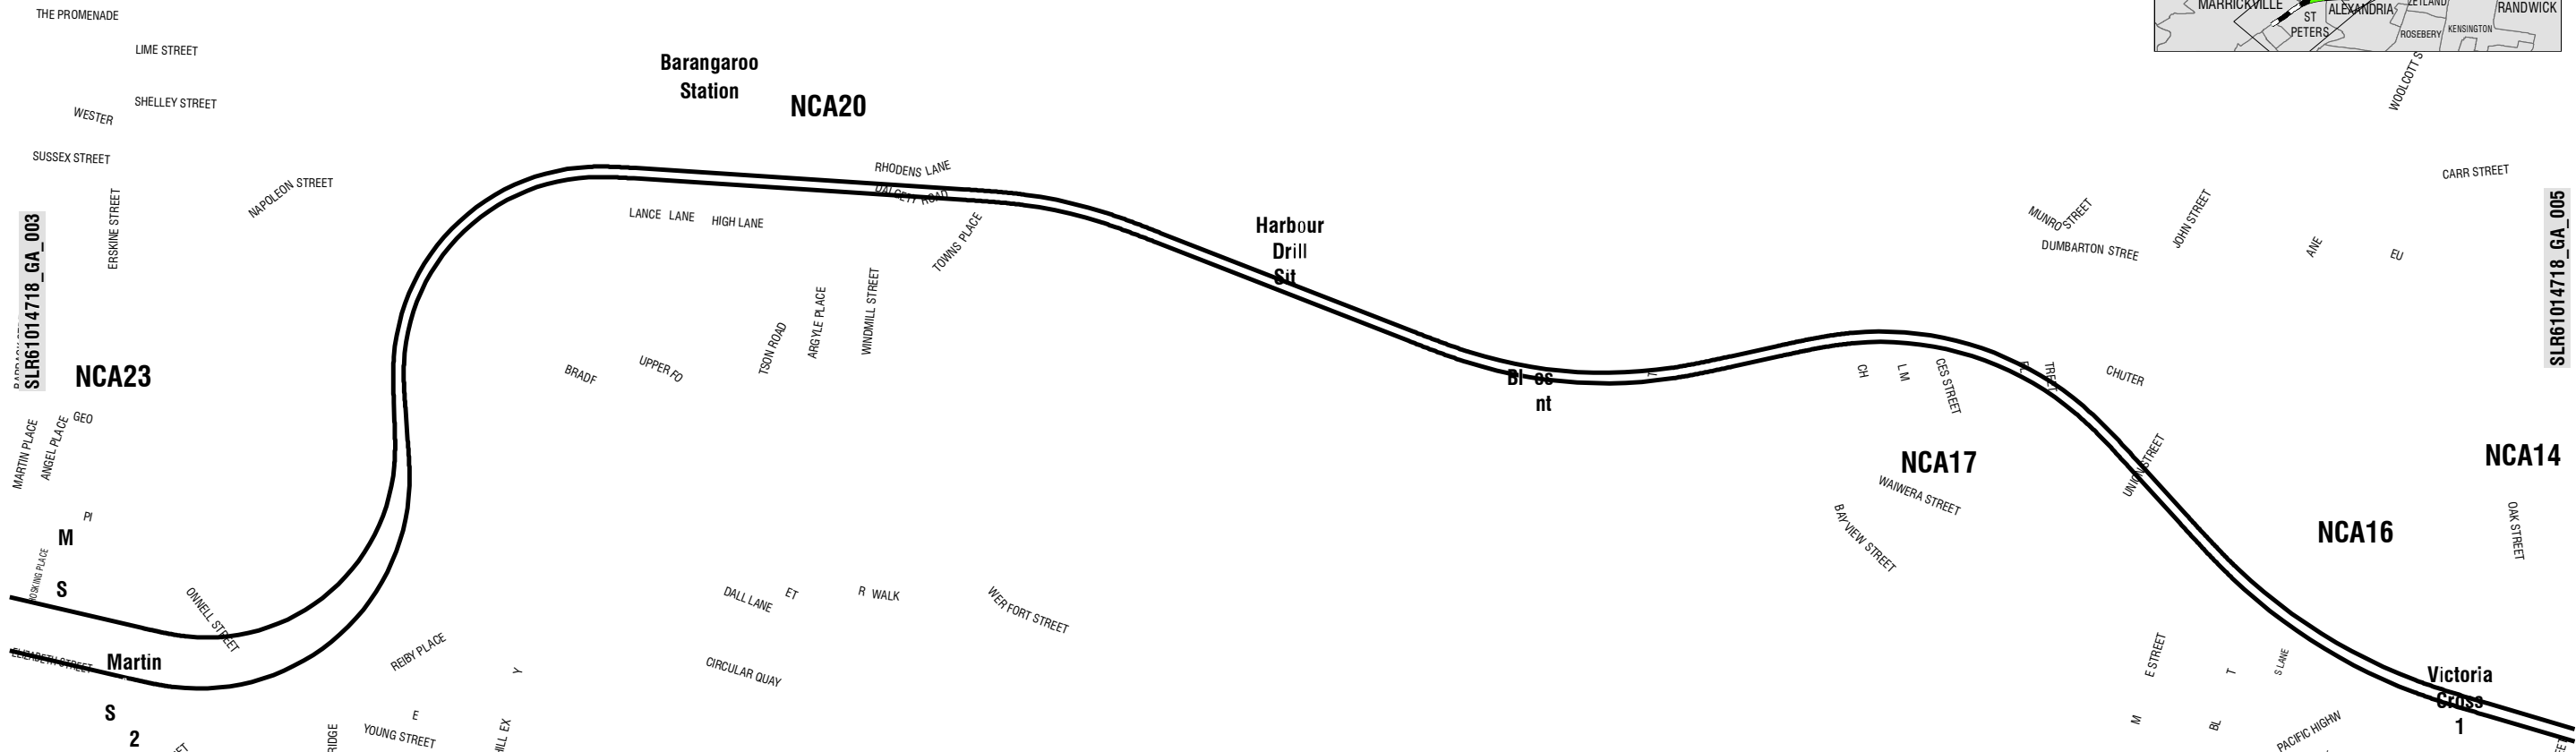


Project No.:	610.14718
Date:	14-Dec-2015
Drawn by:	AB
Scale:	1:9,000
Sheet Size:	A4
Projection:	GDA 1994 MGA Zone 56

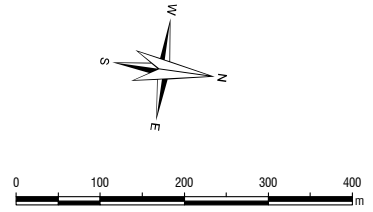

LEGEND

- Proposed Rail Alignment
 - Proposed Sydney Uni Alignment
 - Proposed Waterloo Alignment
 - Noise Catchment Area
 - Construction Sites
 - Portal Structure
 - Stations
- Receiver Types**
- Passive Recreation
 - Active Recreation
 - Residential
 - Commercial
 - Industrial
 - Other (Medical)
 - Other (Worship)
 - Other (Child Care)
 - Other (Education)
 - Other (Theatre)

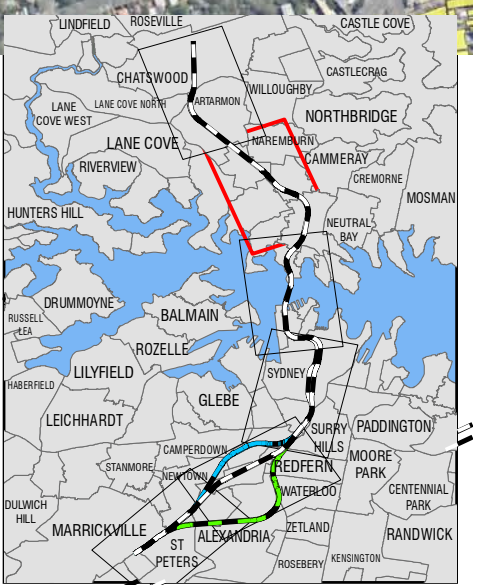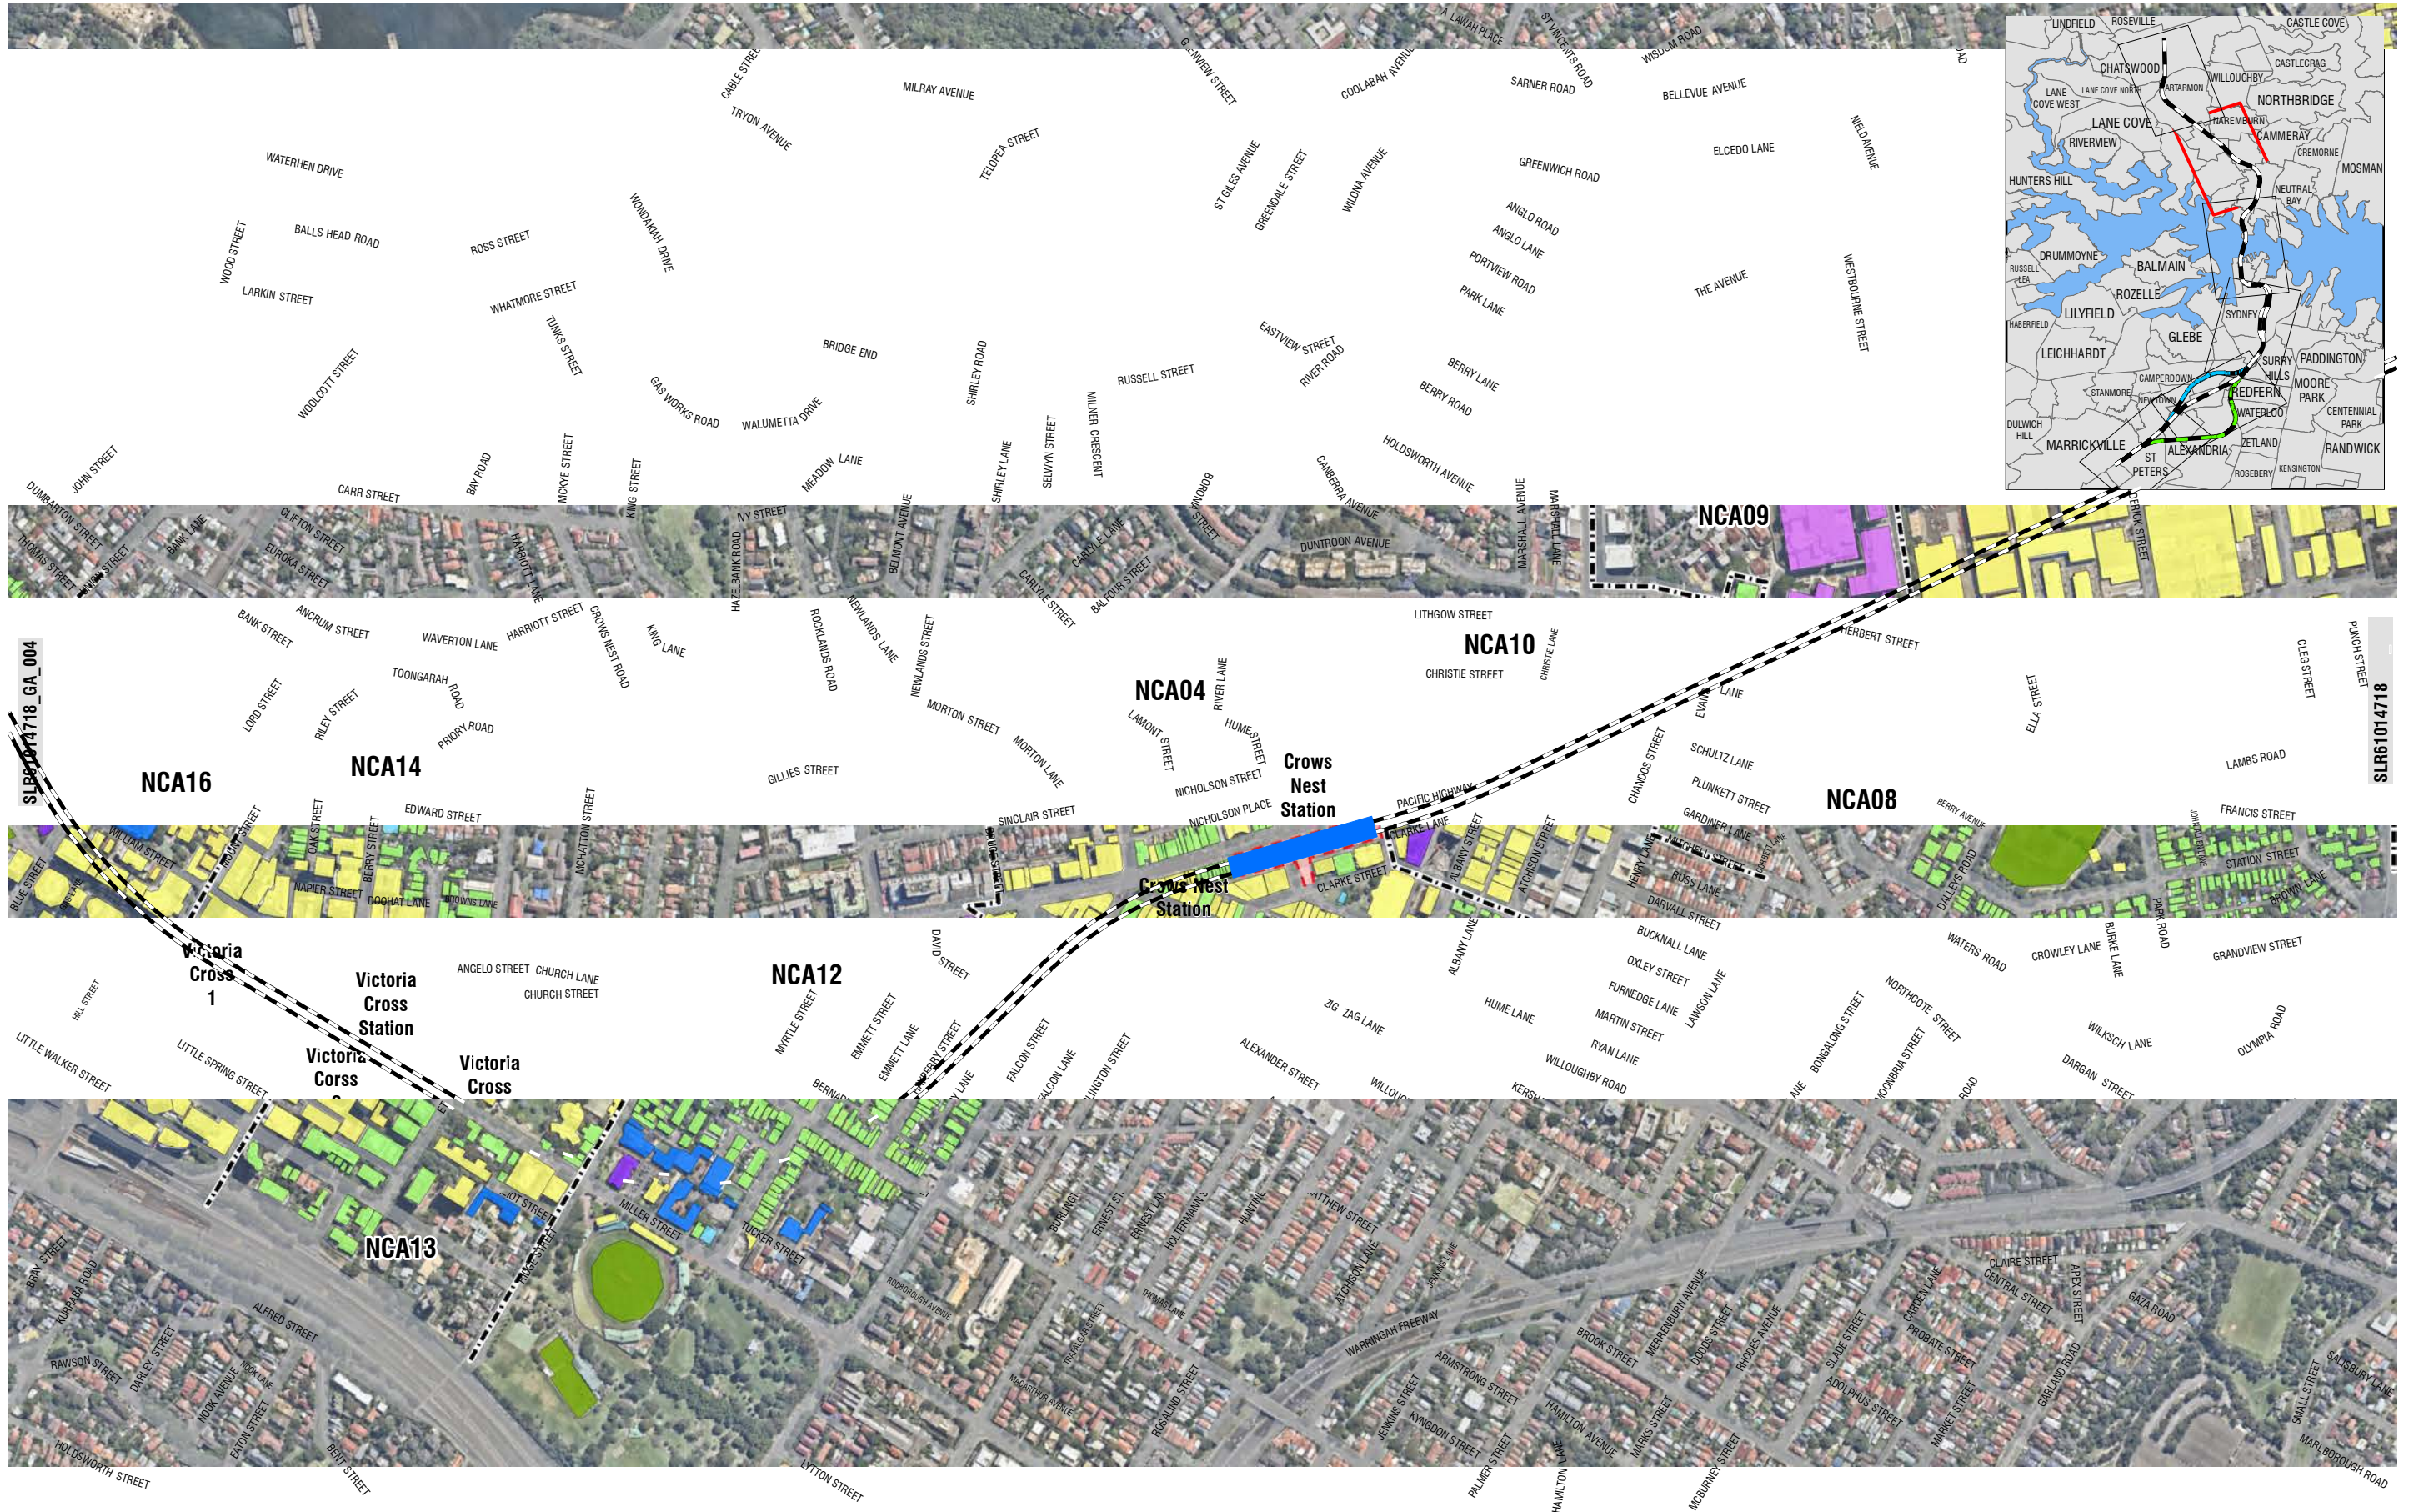


F:\SLR610.14718\SLR61014718_GA_001 to 006.mxd




The content contained within this document may be based on third party data. SLR Consulting Australia Pty Ltd does not guarantee the accuracy of such information.

Project No.:	610.14718
Date:	14-Dec-2015
Drawn by:	AB
Scale:	1:9,000
Sheet Size:	A4
Projection:	GDA 1994 MGA Zone 56

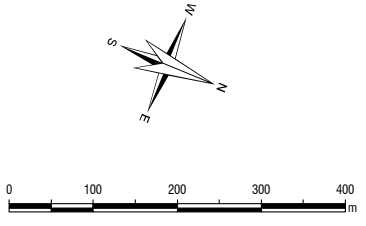

LEGEND

- Proposed Rail Alignment
 - Proposed Sydney Uni Alignment
 - Proposed Waterloo Alignment
 - Noise Catchment Area
 - Construction Sites
 - Portal Structure
 - Stations
- Receiver Types**
- Passive Recreation
 - Active Recreation
 - Residential
 - Commercial
 - Industrial
 - Other (Medical)
 - Other (Worship)
 - Other (Child Care)
 - Other (Education)
 - Other (Theatre)

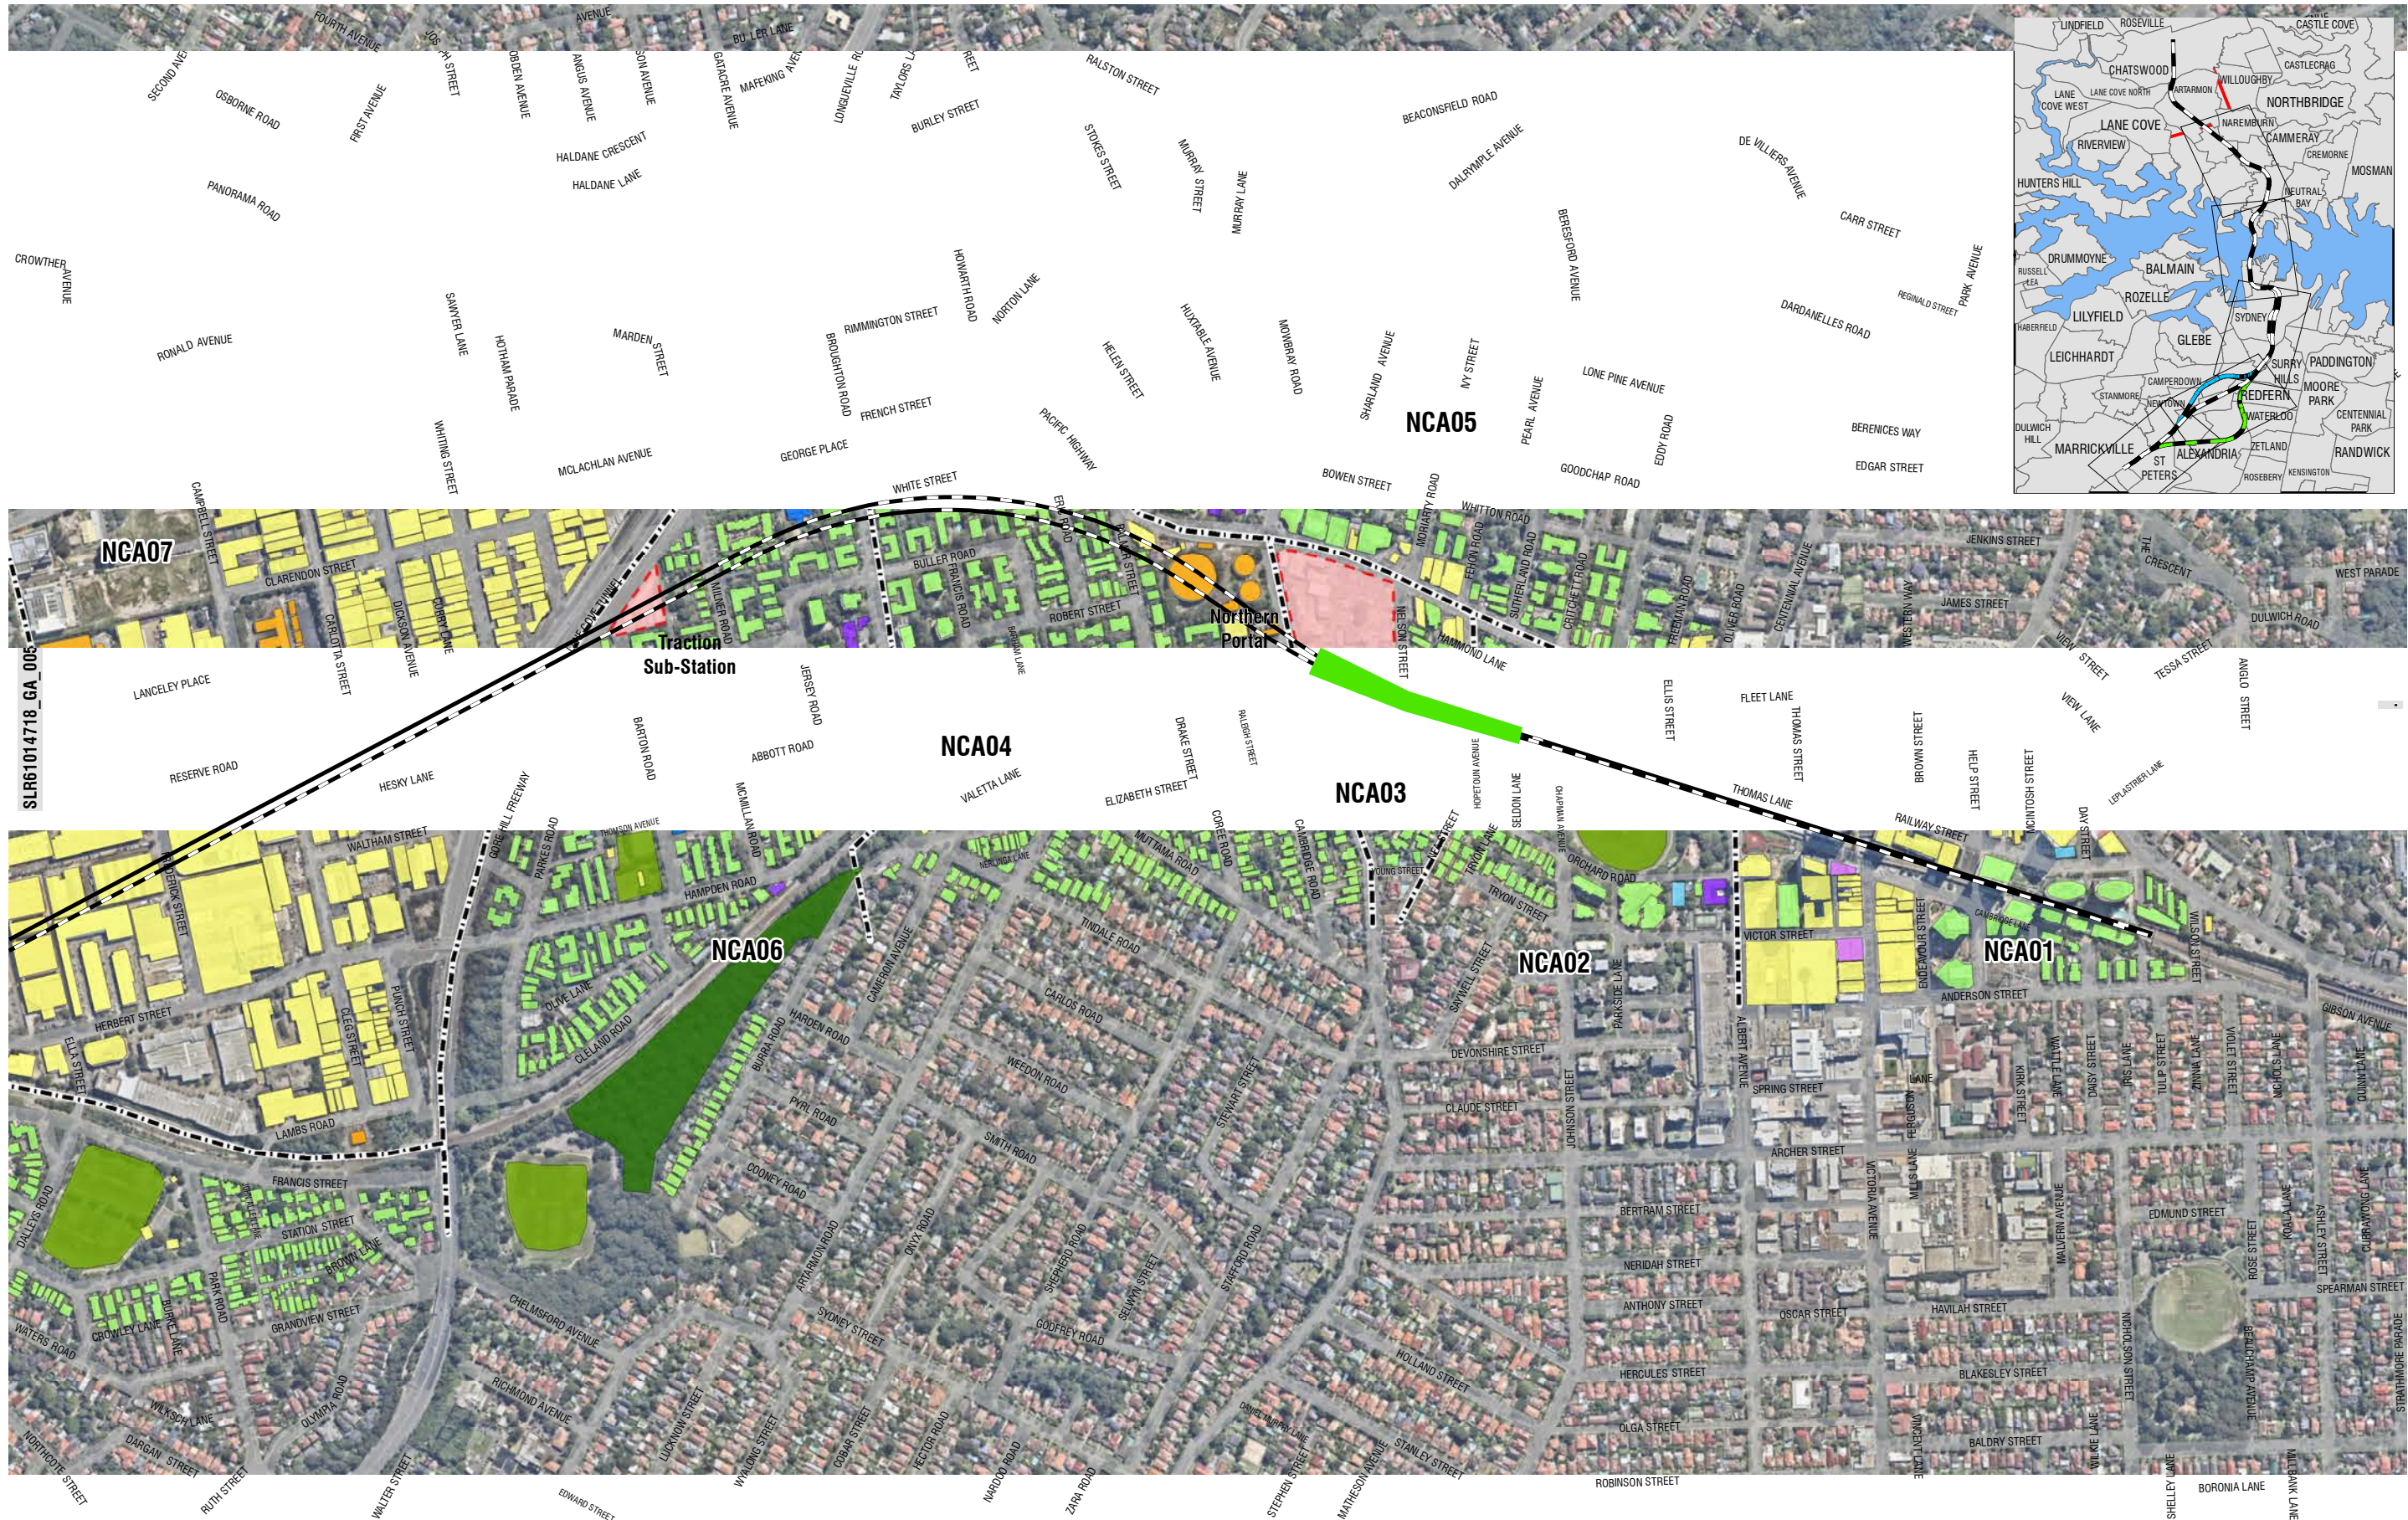


F:\SLR\610.14718\SLR61014718_GA_001 to 006.mxd



2 LINCOLN STREET
LANE COVE
NEW SOUTH WALES 2066
AUSTRALIA
T: 61 2 9427 8100
F: 61 2 9427 8200
www.slrconsulting.com

Project No.:	610.14718
Date:	14-Dec-2015
Drawn by:	AB
Scale:	1:9,000
Sheet Size:	A4
Projection:	GDA 1994 MGA Zone 56

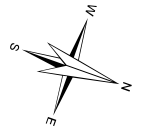

LEGEND

- Proposed Rail Alignment
 - Proposed Sydney Uni Alignment
 - Proposed Waterloo Alignment
 - Noise Catchment Area
 - Construction Sites
 - Portal Structure
 - Stations
- Receiver Types**
- Passive Recreation
 - Active Recreation
 - Residential
 - Commercial
 - Industrial
 - Other (Medical)
 - Other (Worship)
 - Other (Child Care)
 - Other (Education)
 - Other (Theatre)

Jacobs Group (Australia) Pty Limited
Sydney Metro Chatswood to Sydenham

Site Plan & Sensitive Receivers