


Appendix D6


Report 610.14718R1
Construction Noise Predictions

Fitout

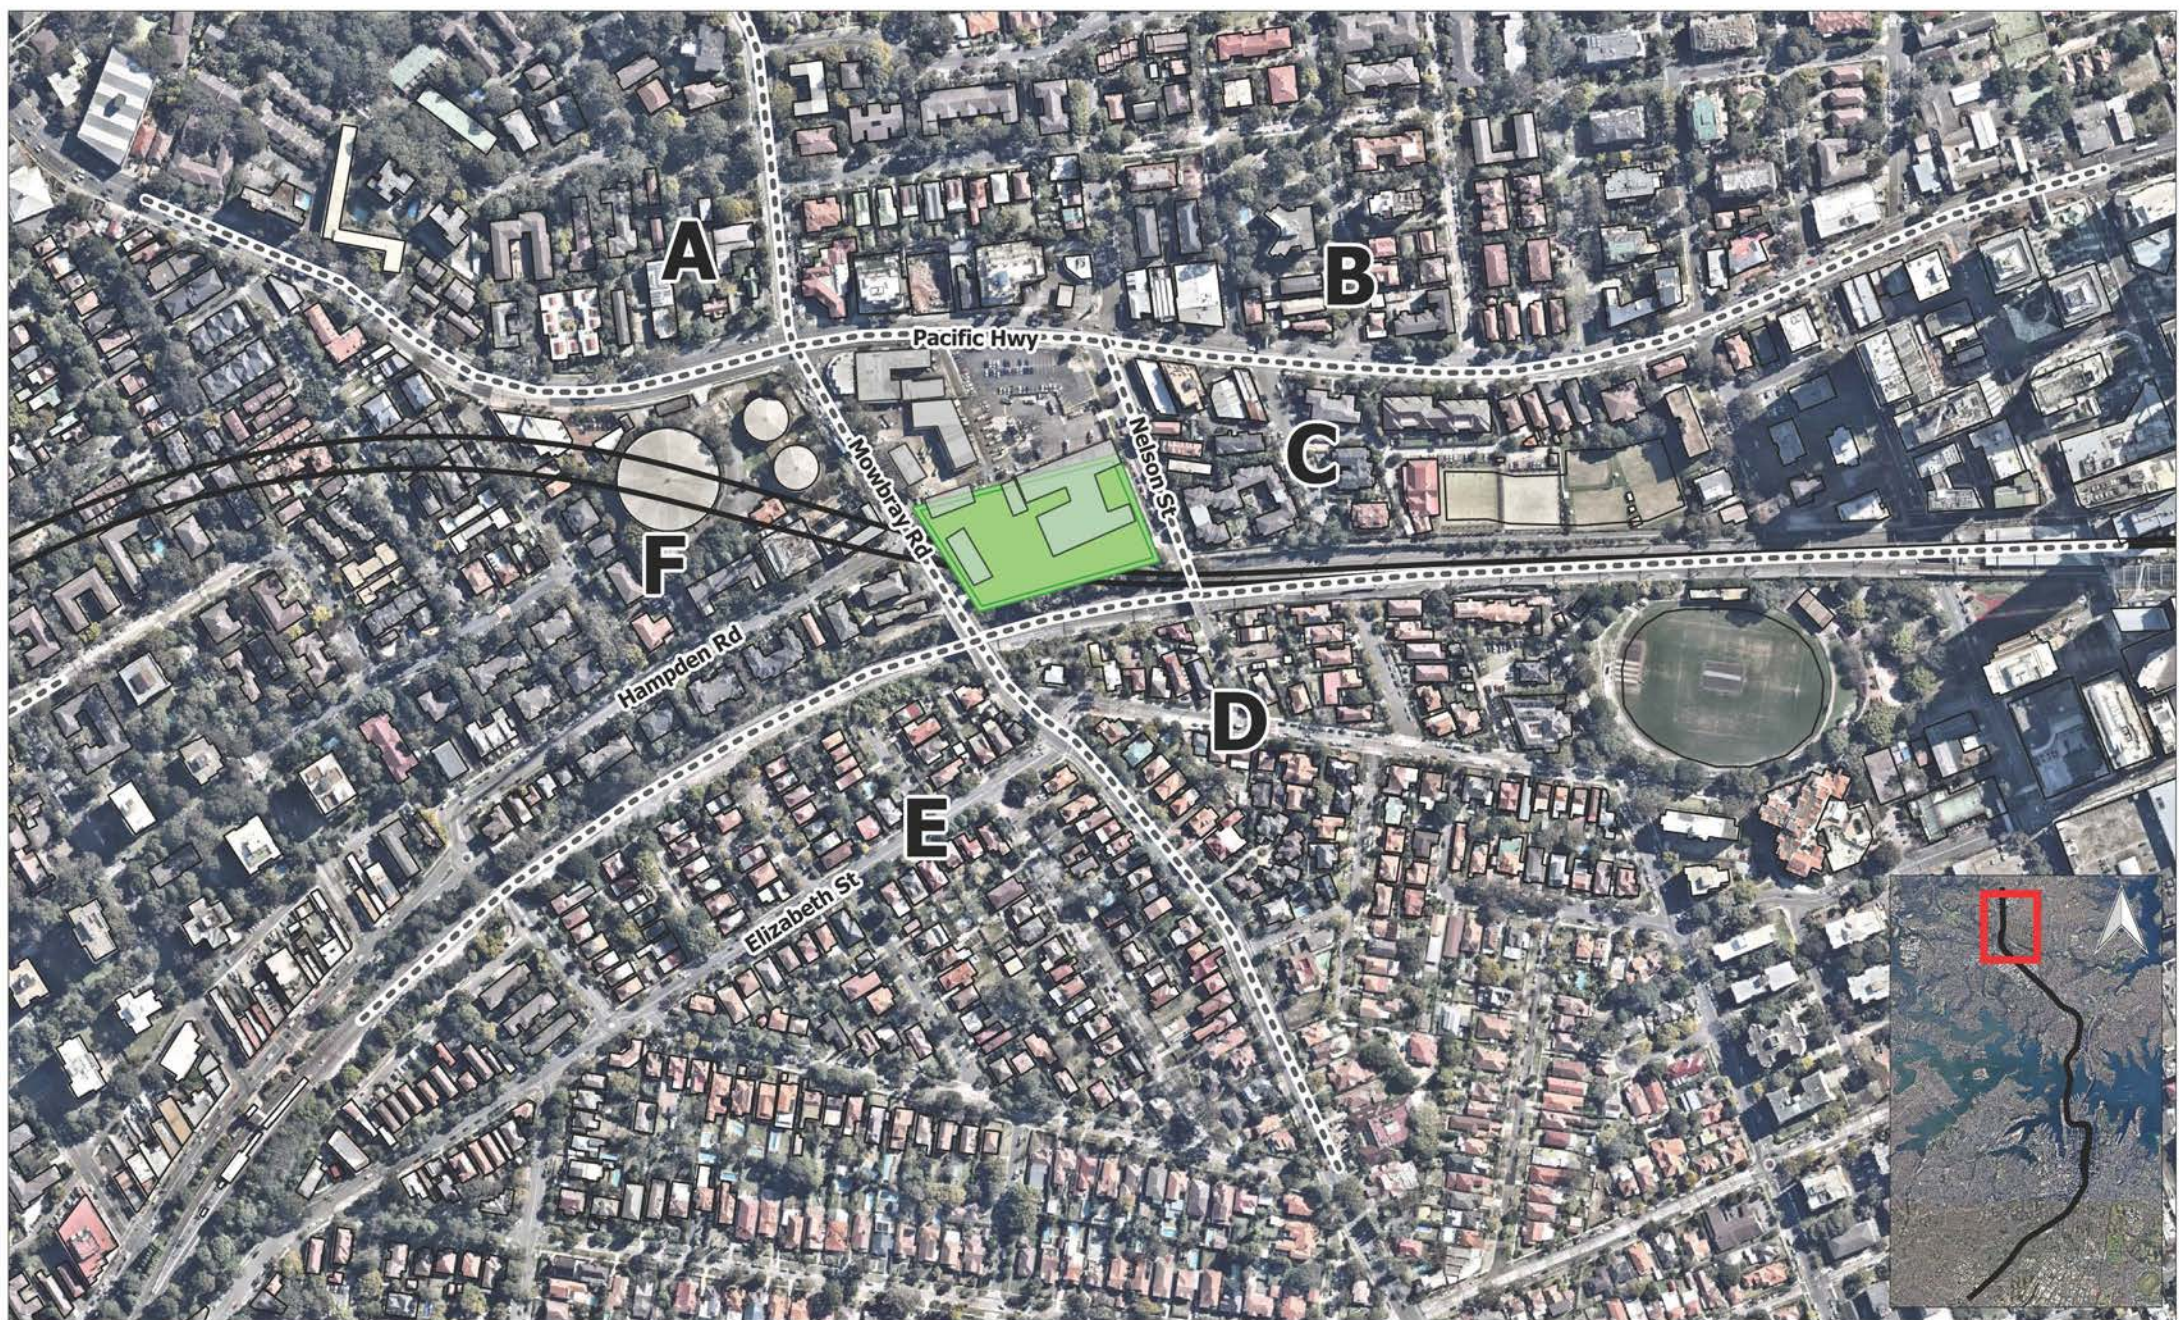

SLR  2 LINCOLN STREET
LANE COVE
NSW 2066
AUSTRALIA
T: +61 2 9427 8100
F: +61 2 0801
www.slrconsulting.com

Project No.: 610.14718
Date: 08/12/2015
Drawn by: IMR
Scale: 1:5,000
Sheet Size: @A4
Projection: GDA 1994 MGA Zone 56

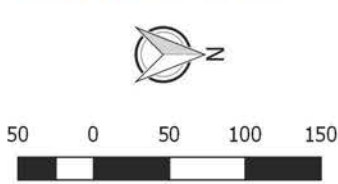


--- Receiver Area Construction Area Acquired Building

Worst-case Exceedance of NML

0 dB - 10 dB 10 dB - 20 dB > 20 dB

Jacobs Group (Australia) Pty Limited
Sydney Metro Chatswood to Sydenham
Construction Noise Predictions
Worst-case NML Exceedance
Fitout with Shed – Daytime

The content contained within this document may be based on third party data.
SLR Consulting Australia Pty Ltd does not guarantee the accuracy of such information.

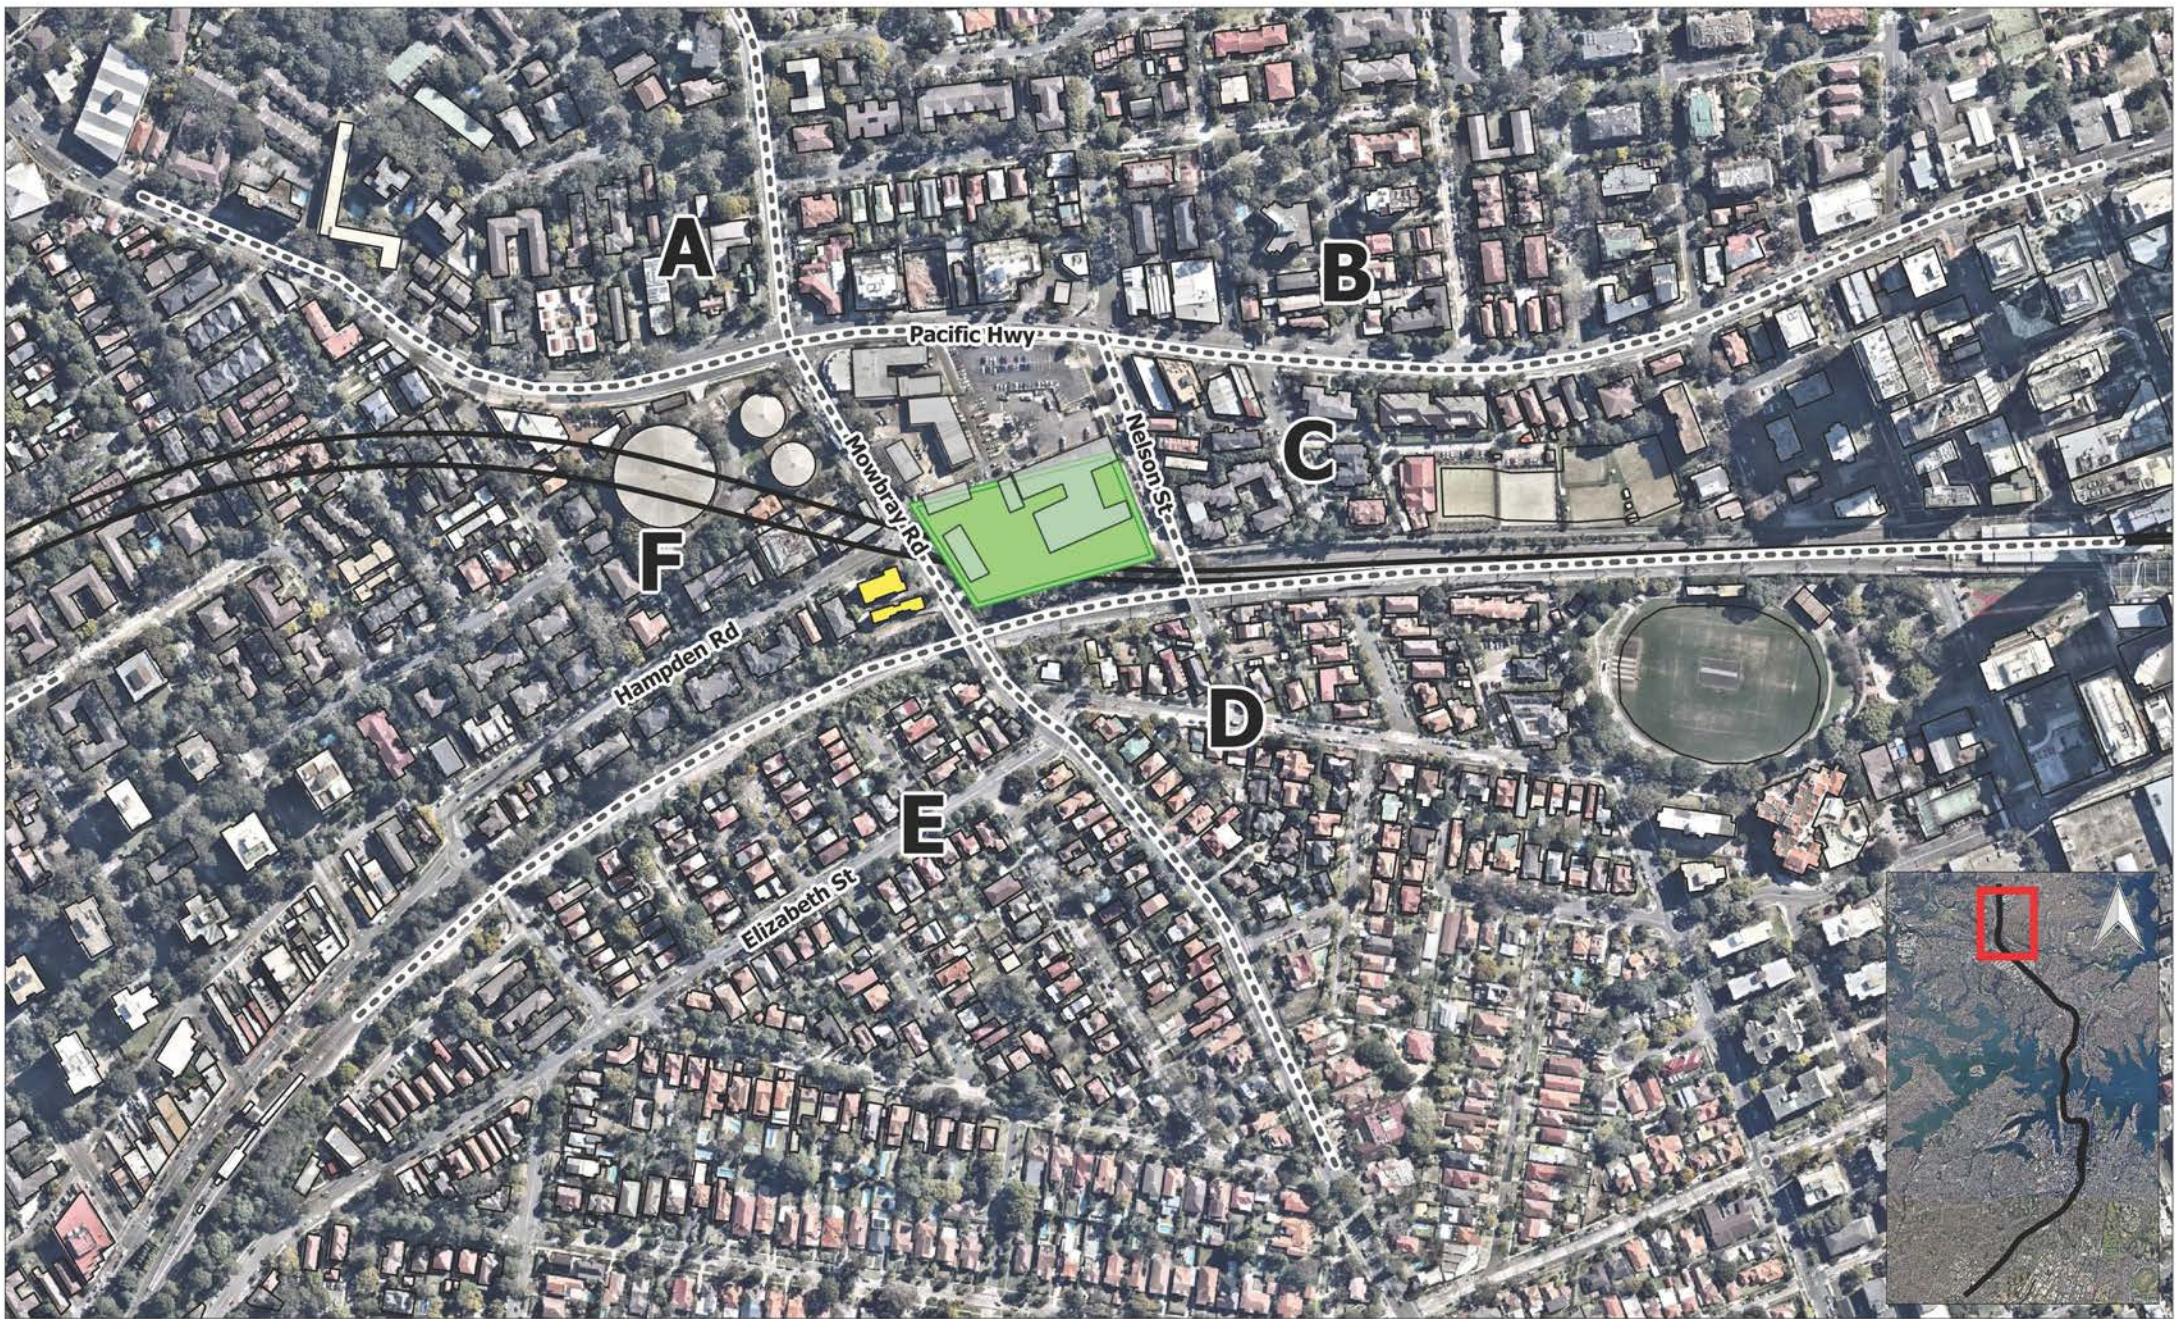

2 LINCOLN STREET
LANE COVE
NSW 2066
AUSTRALIA
T: +61 2 9427 8100
F: +61 2 0801
www.slrconsulting.com

Project No.:	610.14718
Date:	08/12/2015
Drawn by:	MR
Scale:	1:5,000
Sheet Size:	@A4
Projection:	GDA 1994 MGA Zone 56



--- Receiver Area ■ Construction Area ■ Acquired Building


Worst-case Exceedance of NML

■ 0 dB - 10 dB ■ 10 dB - 20 dB ■ > 20 dB

Jacobs Group (Australia) Pty Limited
Sydney Metro Chatswood to Sydenham

Construction Noise Predictions
Worst-case NML Exceedance
Fitout with Shed – Day OOH

The content contained within this document may be based on third party data. SLR Consulting Australia Pty Ltd does not guarantee the accuracy of such information.

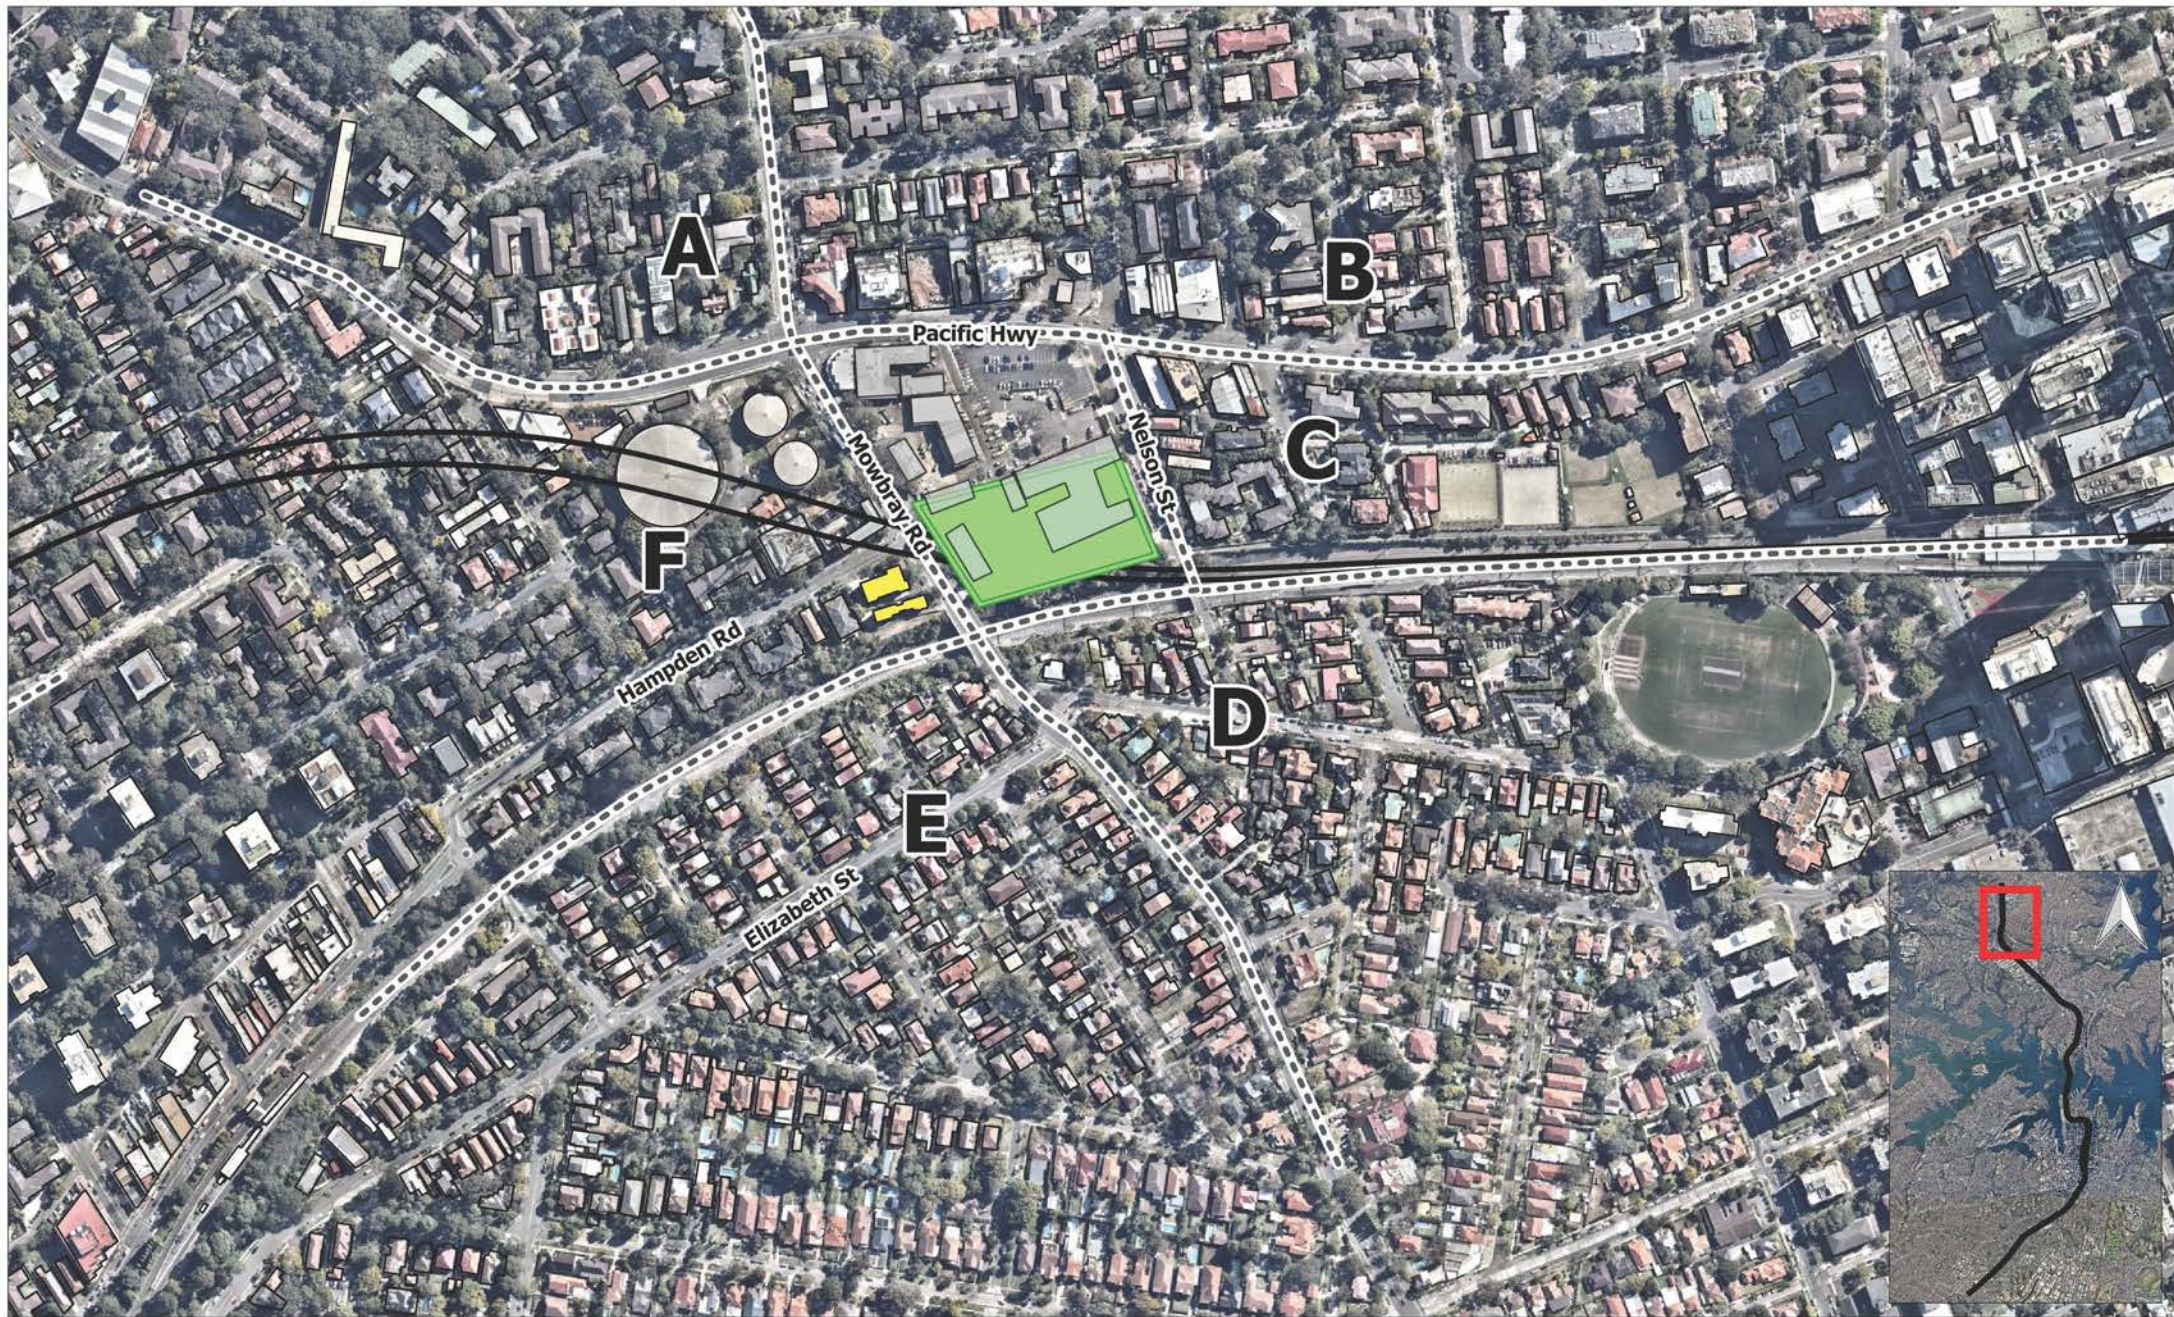

2 LINCOLN STREET
LANE COVE
NSW 2066
AUSTRALIA
T: +61 2 9427 8100
F: +61 2 0801
www.slrconsulting.com

Project No.: 610.14718
Date: 08/12/2015
Drawn by: MR
Scale: 1:5,000
Sheet Size: @A4
Projection: GDA 1994 MGA Zone 56



--- Receiver Area Construction Area Acquired Building

Worst-case Exceedance of NML

0 dB - 10 dB 10 dB - 20 dB > 20 dB




Jacobs Group (Australia) Pty Limited

Sydney Metro Chatswood to Sydenham


Construction Noise Predictions
Worst-case NML Exceedance
Fitout with Shed – Evening

The content contained within this document may be based on third party data. SLR Consulting Australia Pty Ltd does not guarantee the accuracy of such information.

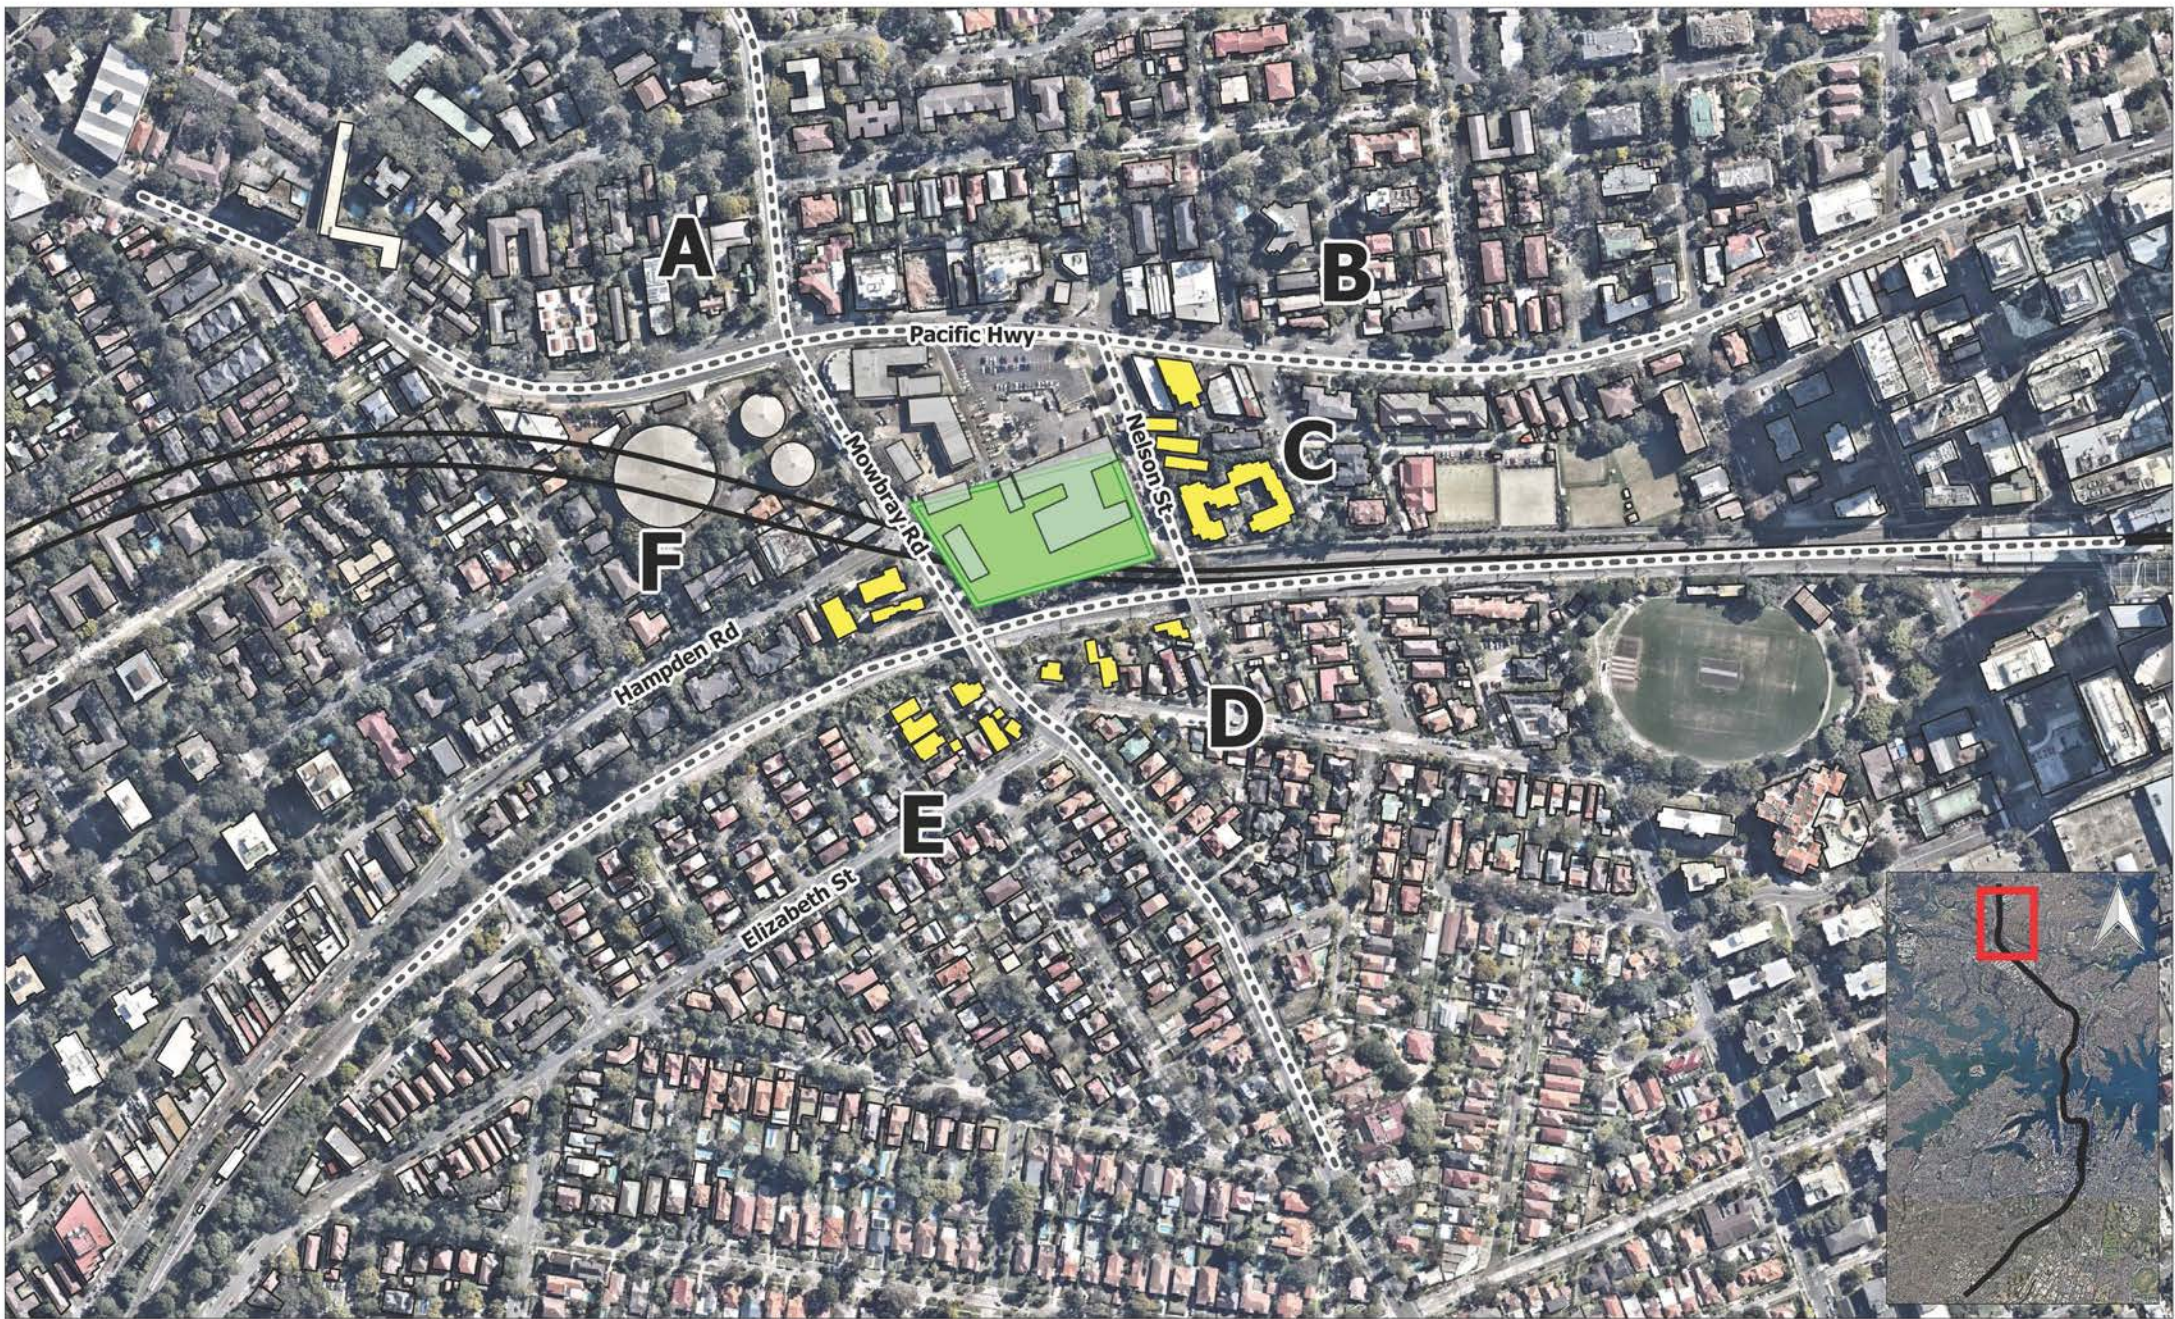

2 LINCOLN STREET
LANE COVE
NSW 2066
AUSTRALIA
T: +61 2 9427 8100
F: +61 2 0801
www.slrconsulting.com

Project No.: 610.14718
Date: 08/12/2015
Drawn by: MR
Scale: 1:5,000
Sheet Size: @A4
Projection: GDA 1994 MGA Zone 56

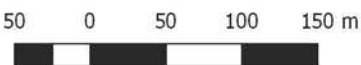

--- Receiver Area Construction Area Acquired Building

Worst-case Exceedance of NML

0 dB - 10 dB 10 dB - 20 dB > 20 dB

Jacobs Group (Australia) Pty Limited
Sydney Metro Chatswood to Sydenham


Construction Noise Predictions
Worst-case NML Exceedance
Fitout with Shed – Night

The content contained within this document may be based on third party data. SLR Consulting Australia Pty Ltd does not guarantee the accuracy of such information.



SLR  2 LINCOLN STREET
LANE COVE
NSW 2066
AUSTRALIA
T: +61 2 9427 8100
F: +61 2 0801
www.slronconsulting.com

Project No.: 610.14718
Date: 08/12/2015
Drawn by: IMR
Scale: 1:5,000
Sheet Size: @A4
Projection: GDA 1994 MGA Zone 56

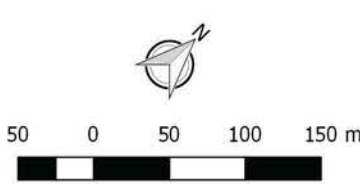

--- Receiver Area Construction Area Acquired Building

Worst-case Exceedance of NML

0 dB - 10 dB 10 dB - 20 dB > 20 dB

Jacobs Group (Australia) Pty Limited
Sydney Metro Chatswood to Sydenham
Construction Noise Predictions
Worst-case NML Exceedance
Fitout with Shed – Daytime


The content contained within this document may be based on third party data. SLR Consulting Australia Pty Ltd does not guarantee the accuracy of such information.



SLR 

2 LINCOLN STREET
LANE COVE
NSW 2066
AUSTRALIA
T: +61 2 9427 8100
F: +61 2 0801
www.slronconsulting.com

Project No.: 510.14718
Date: 08/12/2015
Drawn by: HR
Scale: 1:5,000
Sheet Size: @A4
Projection: GDA 1994 MGA Zone 56

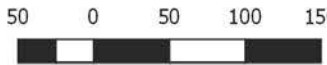

--- Receiver Area ■ Construction Area Acquired Building

Worst-case Exceedance of NML

0 dB - 10 dB 10 dB - 20 dB > 20 dB

Jacobs Group (Australia) Pty Limited
Sydney Metro Chatswood to Sydenham

**Construction Noise Predictions
Worst-case NML Exceedance
Fitout with Shed – Day OOH**

The content contained within this document may be based on third party data. SLR Consulting Australia Pty Ltd does not guarantee the accuracy of such information.



2 LINCOLN STREET
LANE COVE
NSW 2066
AUSTRALIA
T: +61 2 9427 8100
F: +61 2 0801
www.slrconsulting.com

Project No.:	610.14718
Date:	08/12/2015
Drawn by:	MR
Scale:	1:5,000
Sheet Size:	@A4
Projection:	GDA 1994 MGA Zone 56




- Receiver Area
 - Construction Area
 - Acquired Building
- Worst-case Exceedance of NML**
- 0 dB - 10 dB
 - 10 dB - 20 dB
 - > 20 dB

Jacobs Group (Australia) Pty Limited
Sydney Metro Chatswood to Sydenham

Construction Noise Predictions
Worst-case NML Exceedance
Fitout with Shed – Evening

The content contained within this document may be based on third party data. SLR Consulting Australia Pty Ltd does not guarantee the accuracy of such information.

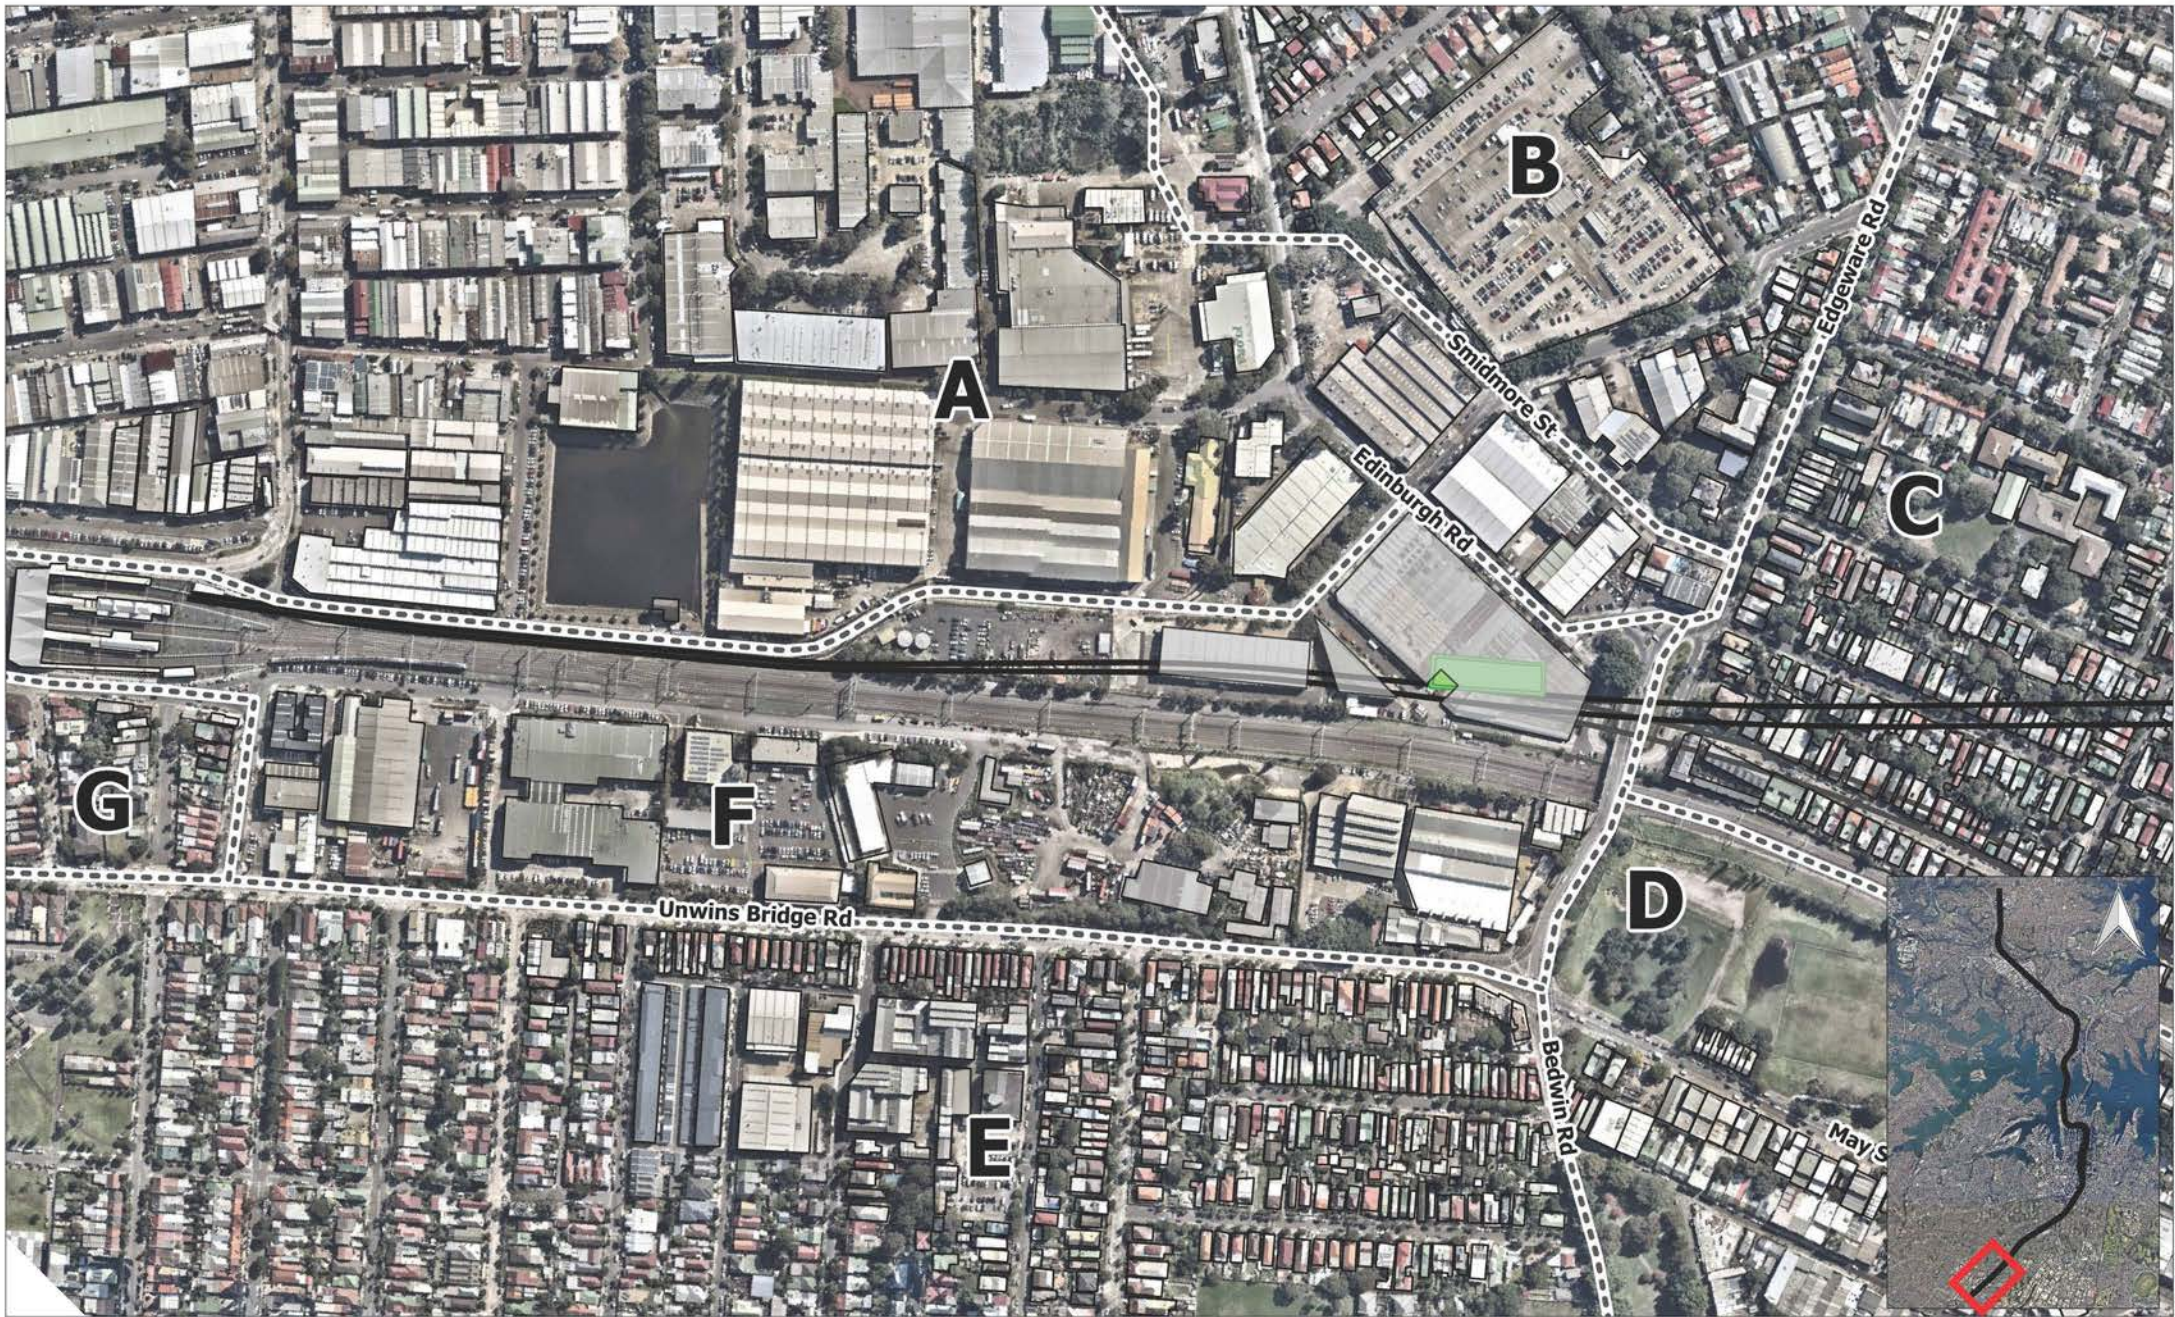

2 LINCOLN STREET
LANE COVE
NSW 2066
AUSTRALIA
T: +61 2 9427 8100
F: +61 2 0801
www.slrconsulting.com

Project No.:	610.14718
Date:	08/12/2015
Drawn by:	MR
Scale:	1:5,000
Sheet Size:	@A4
Projection:	GDA 1994 MGA Zone 56



--- Receiver Area Construction Area Acquired Building

Worst-case Exceedance of NML

0 dB - 10 dB 10 dB - 20 dB > 20 dB

Jacobs Group (Australia) Pty Limited

Sydney Metro Chatswood to Sydenham

Construction Noise Predictions
Worst-case NML Exceedance
Fitout with Shed – Night

The content contained within this document may be based on third party data. SLR Consulting Australia Pty Ltd does not guarantee the accuracy of such information.