

ARCHITECTURAL DRAWINGS OF PROPOSED BUILDING ENVELOPE

APPENDIX C



issue	amendment	date
1	Consultant Issue	14.03.2018
2	Consultant Issue	29.03.2018
3	Consultant Issue	16.05.2018
4	Design Reports	13.06.2018

Pitt Street North OSD : Sydney Metro Planning Envelope

25 July 2018



architectus™

Sydney
Melbourne
Adelaide
Christchurch
Brisbane
project

Architectus Sydney
Level 18 MLC Centre
19 Martin Place
Sydney NSW 2000
T (61 2) 8252 8400
Auckland F (61 2) 8252 8600
sydney@architectus.com.au
ABN 90 131 245 684

Pitt Street North OSD

drawing

Cover Page


scale	@A1	drawing no.
drawn	Author	PE-00-00
checked	Checker	issue
project no	170493	4



issue	amendment	date
1	Consultant Issue	14.03.2018
2	Consultant Issue	29.03.2018
3	Consultant Issue	16.05.2018
4	Design Reports	13.06.2018

Legend

- PITT STREET NORTH METRO STATION CSSI ENVELOPE
- OSD CONCEPT SSD ENVELOPE (HOTEL / COMMERCIAL / RESIDENTIAL)

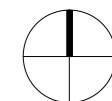



Do not scale drawings.
Verify all dimensions on site

issue	amendment	date
1	Consultant Issue	14.03.2018
2	Consultant Issue	29.03.2018
3	Consultant Issue	16.05.2018
4	Design Reports	13.06.2018

Legend

- PITT STREET NORTH METRO STATION CSSI ENVELOPE
- OSD CONCEPT SSD ENVELOPE (HOTEL / COMMERCIAL / RESIDENTIAL)



Architectus Sydney
Level 18 MLC Centre
19 Martin Place
Sydney NSW 2000
T (61 2) 8252 8400
F (61 2) 8252 8600
sydney@architectus.com.au
ABN 90 131 245 684

Pitt Street North OSD

Envelope - Level 01

scale	1 : 200@A1	drawing no.	
drawn	Author	Author	PE-01-02
checked	Checker	issue	
project no	170493	issue	4





Do not scale drawings. Verify all dimensions on site

issue	amendment	date
1	Consultant Issue	14.03.2018
2	Consultant Issue	29.03.2018
3	Consultant Issue	16.06.2018
4	Design Reports	13.06.2018
5	Design Reports	21.06.2018

Legend

- PITT STREET NORTH METRO STATION CSSI ENVELOPE
- OSD CONCEPT SSD ENVELOPE (HOTEL / COMMERCIAL / RESIDENTIAL)

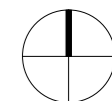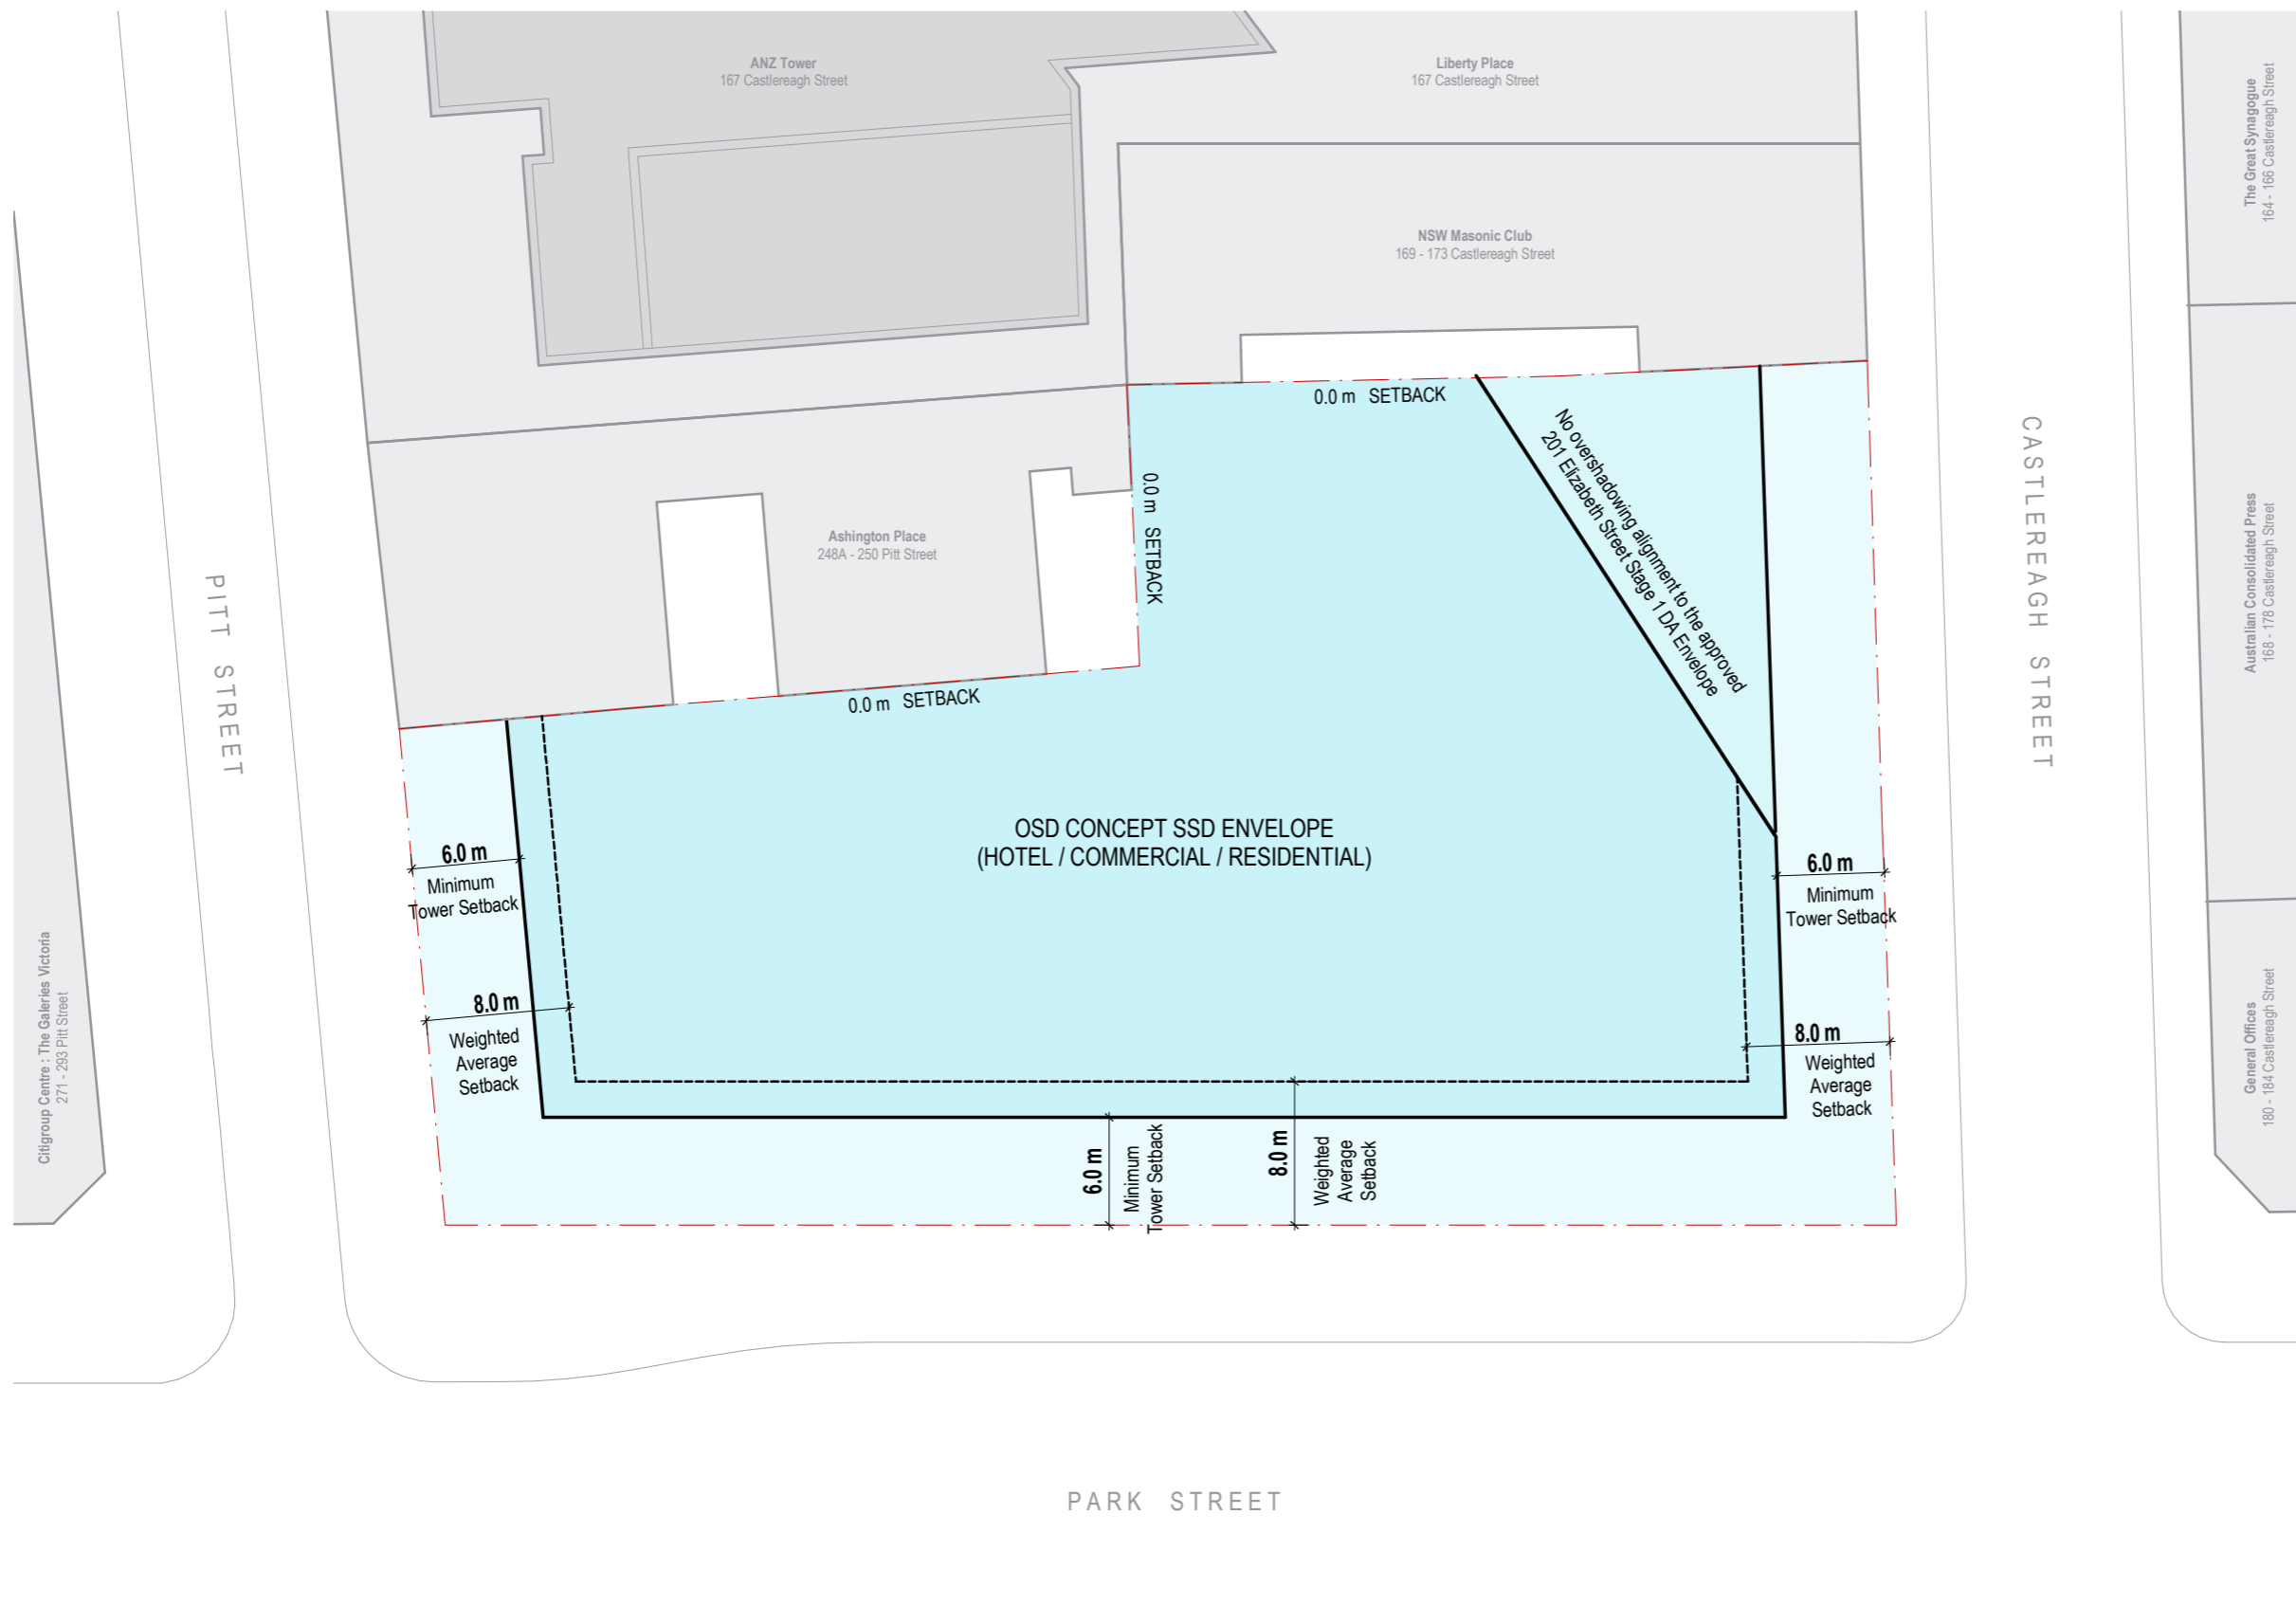

scale	1 : 200@A1	drawing no.	PE-01-07
drawn	Author	checked	Checker
checked		issue	
project no	170493		5




Do not scale drawings.
Verify all dimensions on site

issue	amendment	date
1	Consultant Issue	14.03.2018
2	Consultant Issue	29.03.2018
3	Consultant Issue	16.05.2018
4	Design Reports	13.06.2018
5	Design Reports	21.06.2018

Legend


- PITT STREET NORTH METRO STATION CSSI ENVELOPE
- OSD CONCEPT SSD ENVELOPE (HOTEL / COMMERCIAL / RESIDENTIAL)

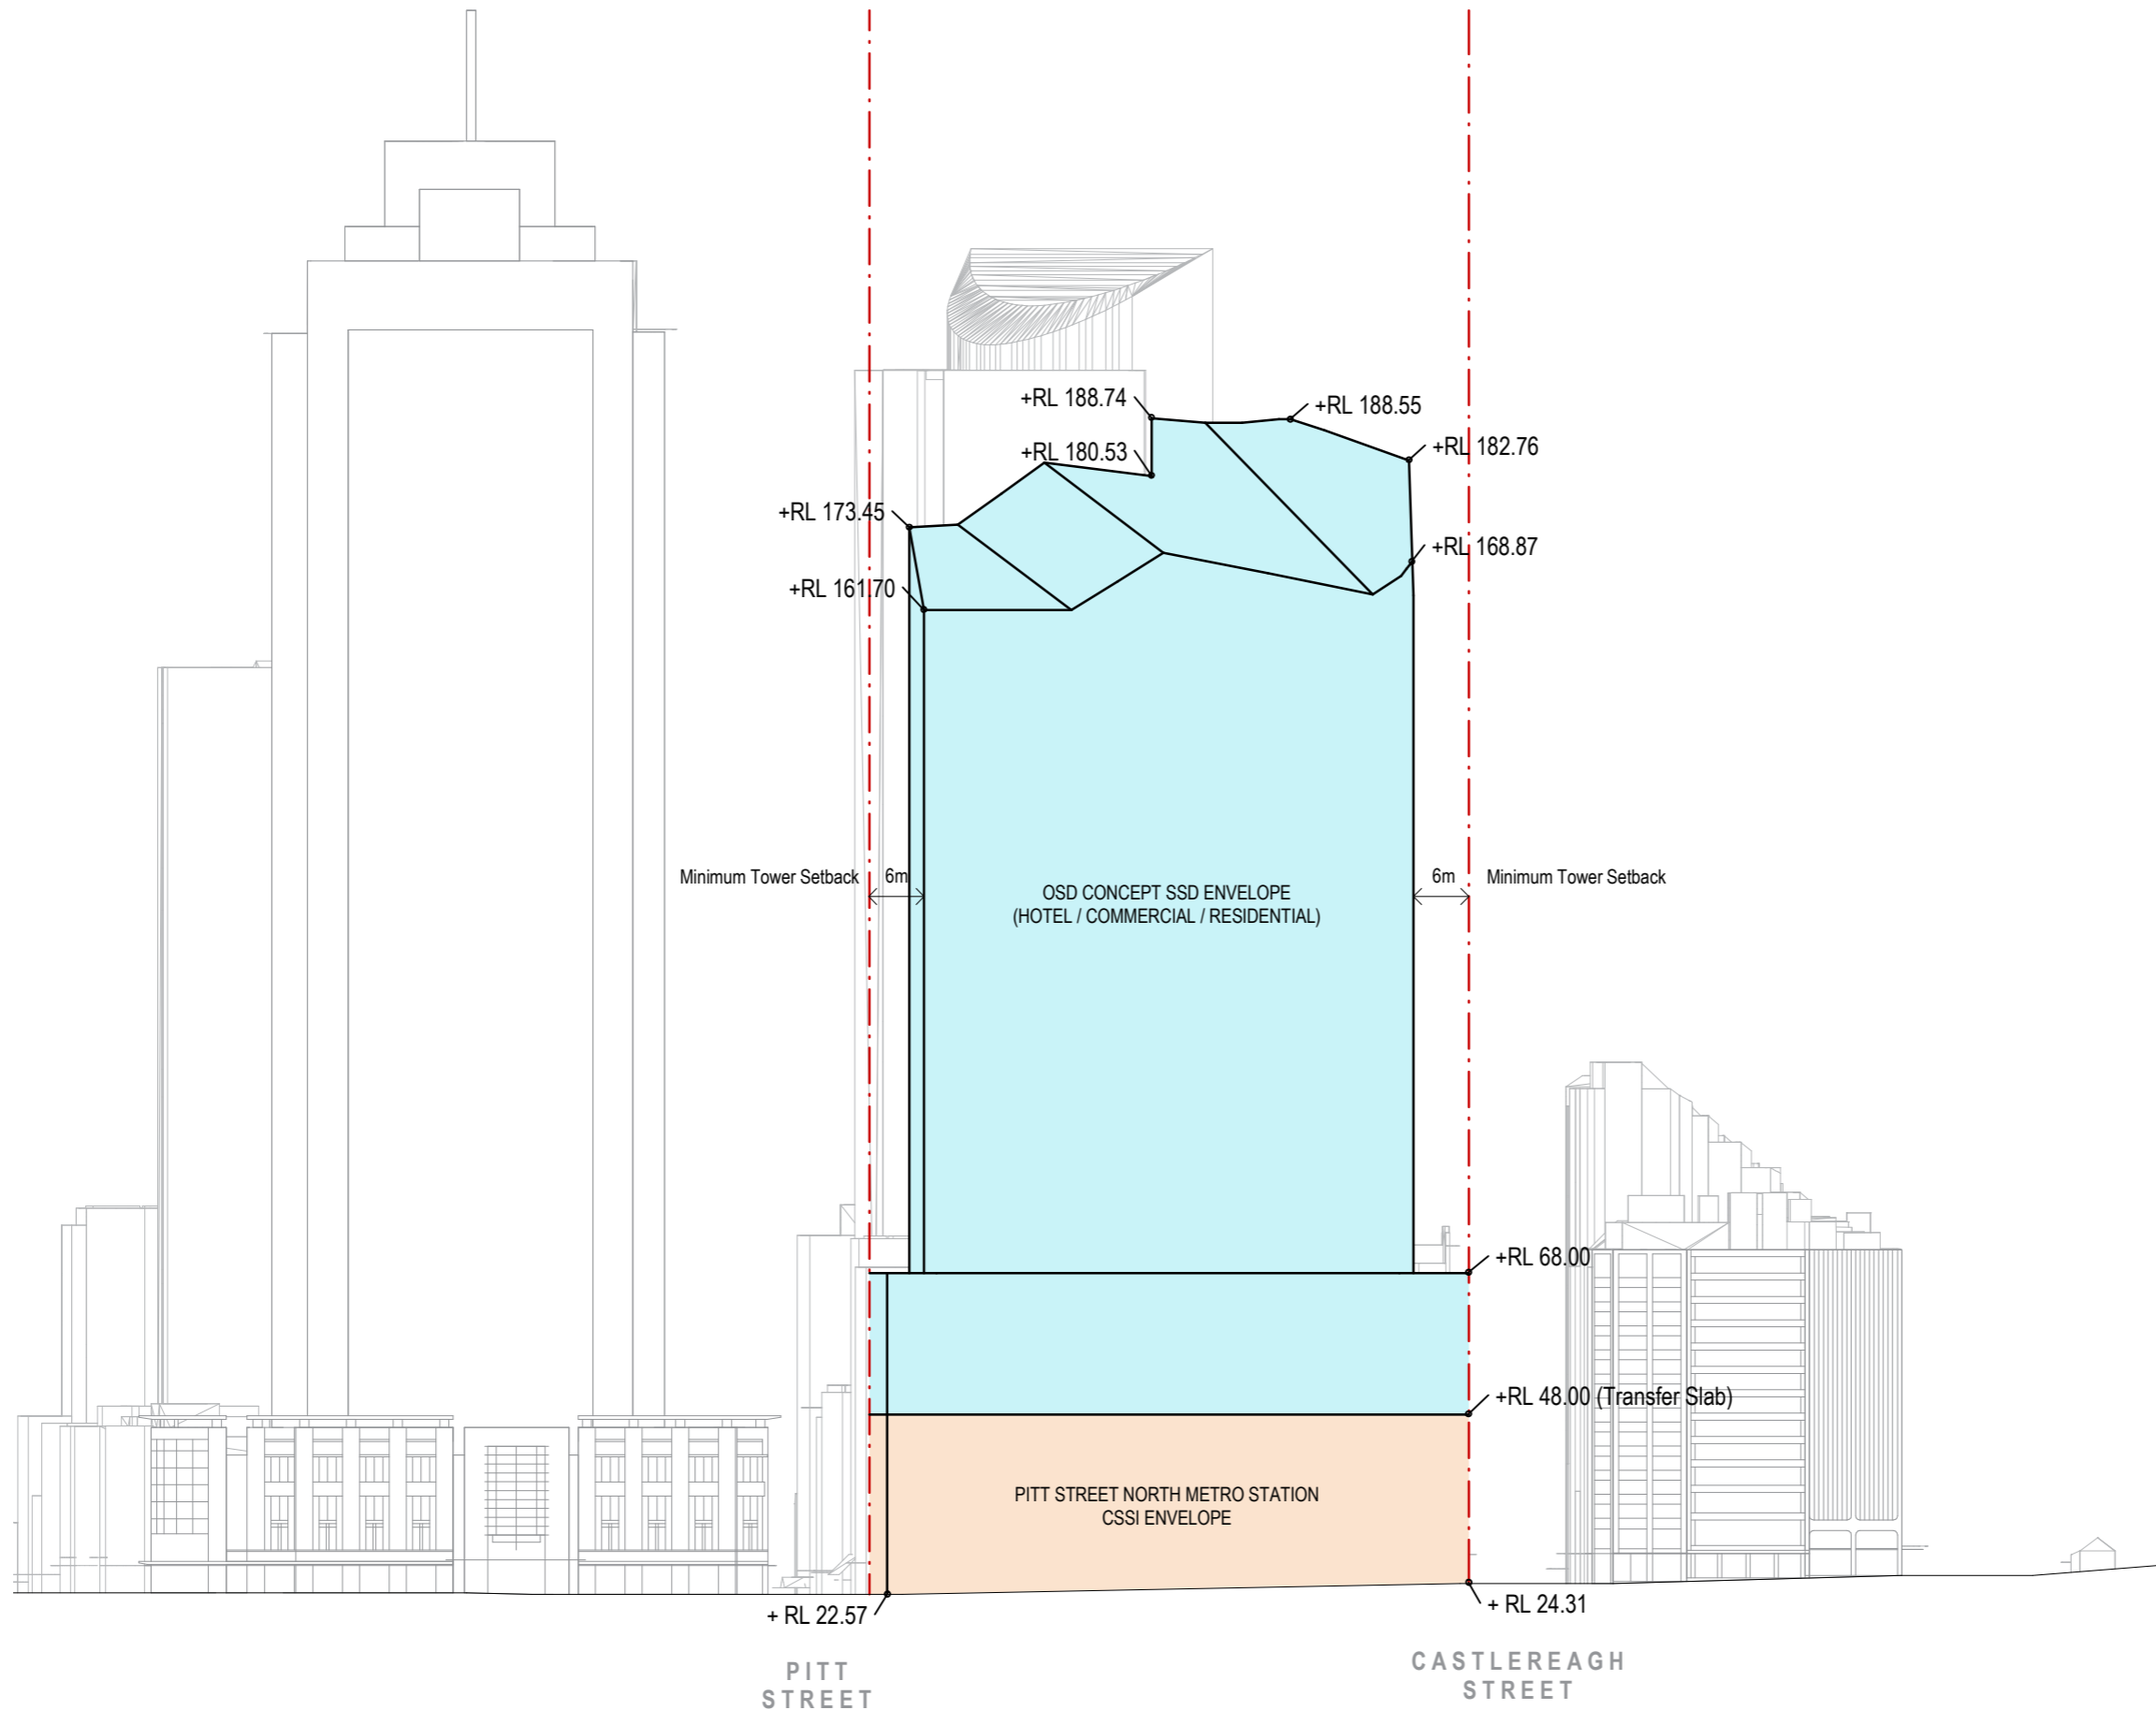



Do not scale drawings.
Verify all dimensions on site

issue	amendment	date
1	Consultant Issue	14.03.2018
2	Consultant Issue	29.03.2018
3	Consultant Issue	16.05.2018
4	Design Reports	13.06.2018
5	Design Reports	21.06.2018

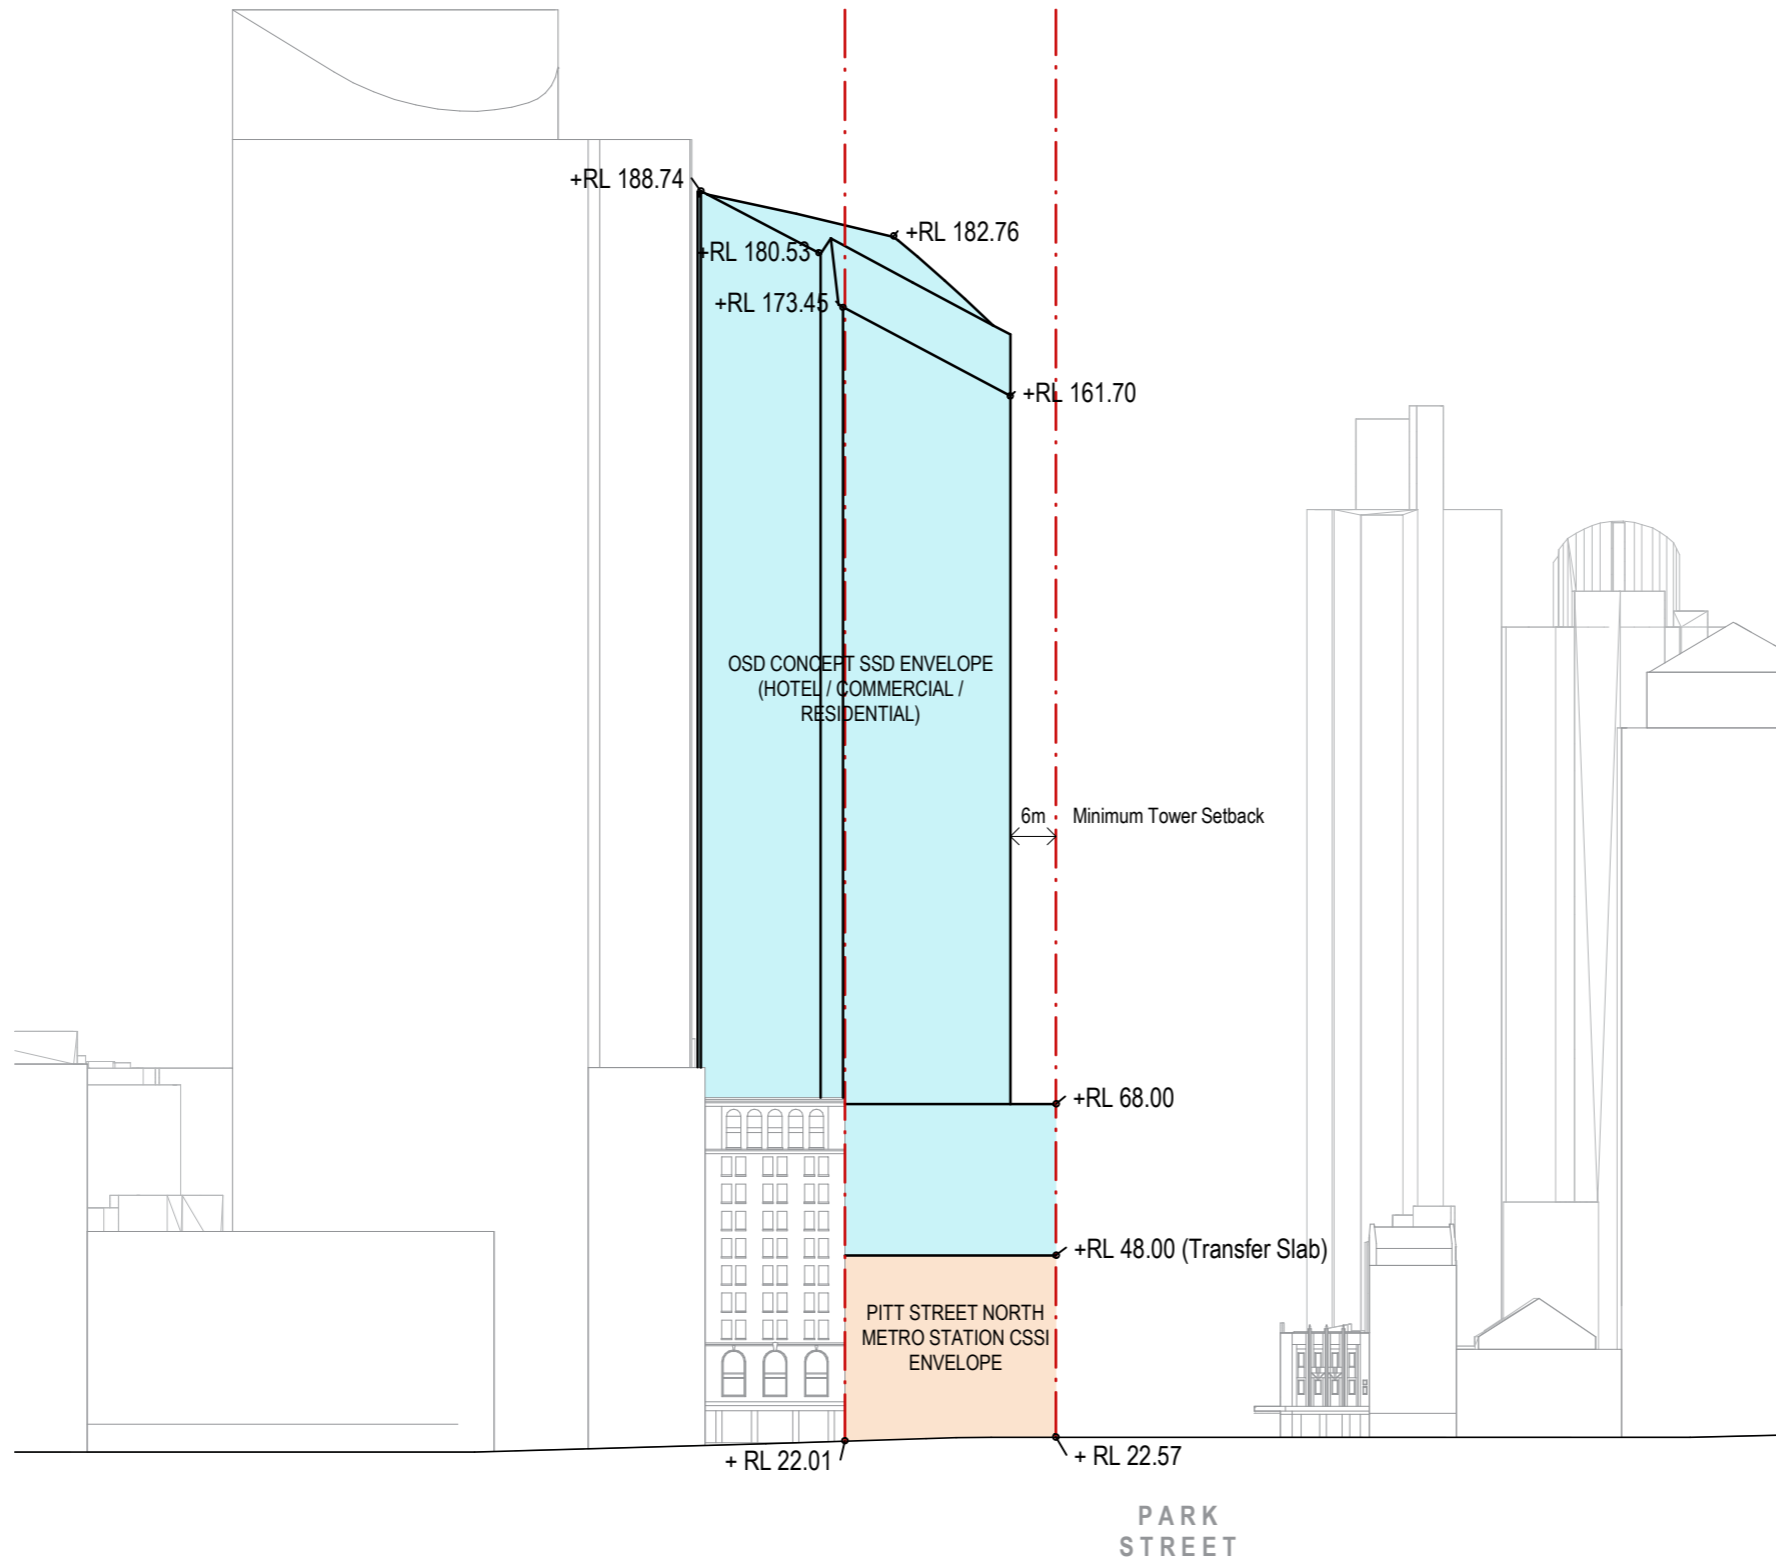

Legend

- PITT STREET NORTH METRO STATION CSSI ENVELOPE
- OSD CONCEPT SSD ENVELOPE (HOTEL / COMMERCIAL / RESIDENTIAL)

architectus™
 Architectus Sydney
 Level 18 MLC Centre
 19 Martin Place
 Sydney NSW 2000
 T (61 2) 8252 8400
 F (61 2) 8252 8600
 sydney@architectus.com.au
 ABN 90 131 245 684

Sydney
 Melbourne
 Adelaide
 Auckland
 Christchurch
 Brisbane

project


Pitt Street North OSD

drawing


Envelope - West Elevation

scale	As indicated@A1	drawing no.	PE-01-10
drawn	Author	checked	Checker
checked		project no	170493
			5

2	Design Reports

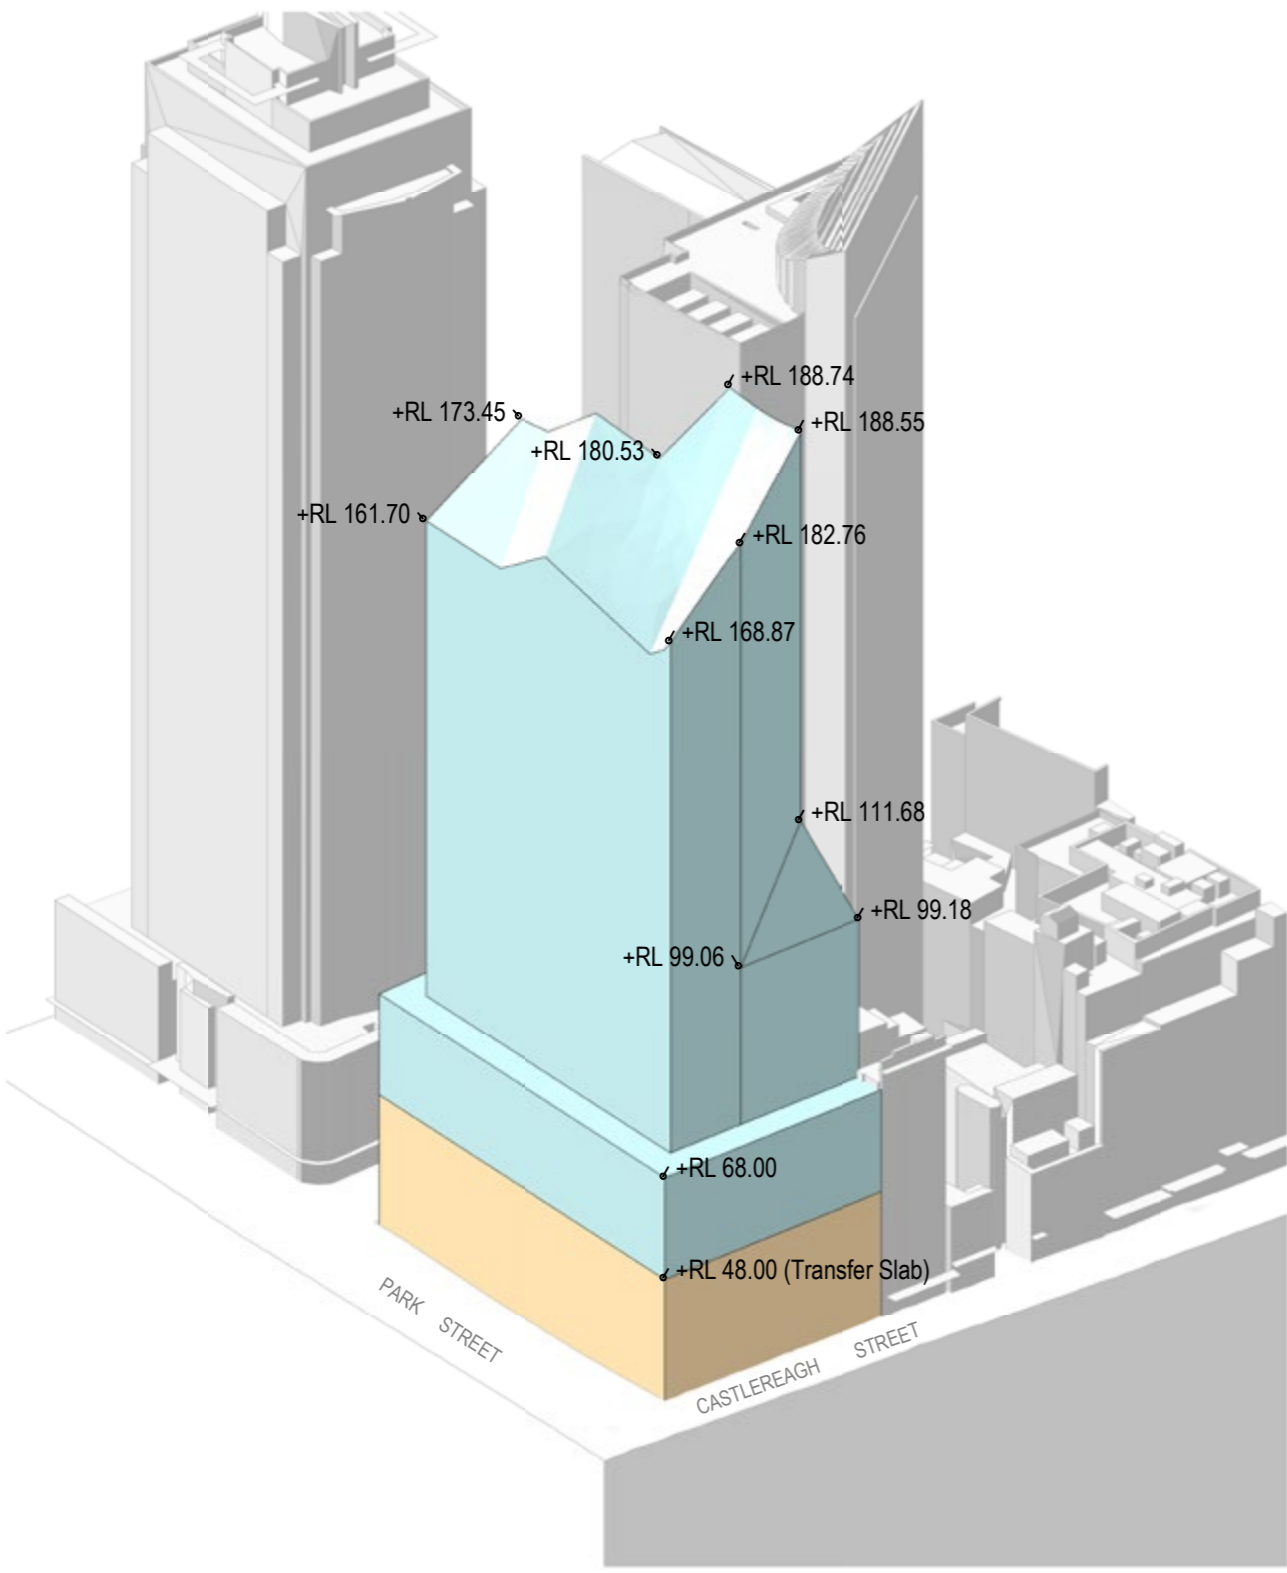

Envelope Massing - South East

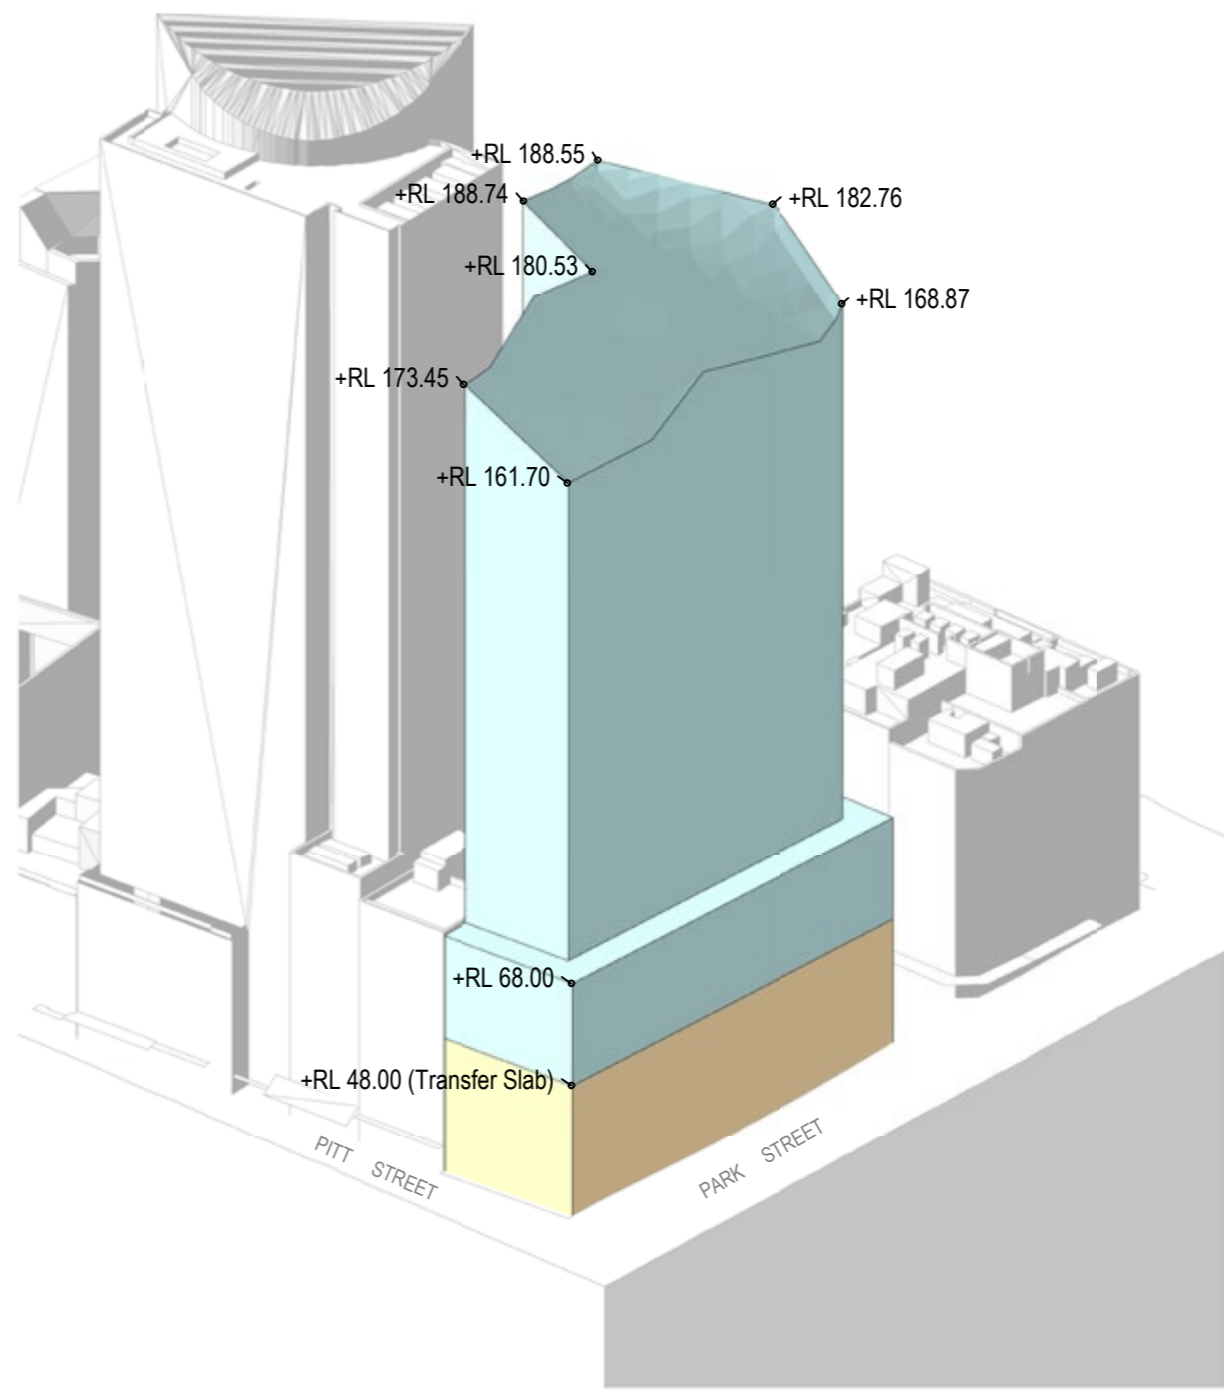

Envelope Massing - South West

Legend

- PITT STATION
- OSD CO / COMM

Sydney
Melbourne
Adelaide
Auckland
Christchurch
Brisbane
project

drawing

scale 1

drawn

checked

project no

25/07/2018 11:02:09 AM