

**ARCHITECTURAL  
DRAWINGS OF POSSIBLE  
INDICATIVE BUILDING  
(RESIDENTIAL)**

APPENDIX D





## Sydney Metro City & Southwest

### Pitt Street South Over Station Development:



*Architectural Drawings of Possible Indicative Building (Residential)*


<b>Applicable to:</b>	Sydney Metro City & Southwest
<b>Author:</b>	GHD Woodhead
<b>Owner</b>	Sydney Metro
<b>Status:</b>	Final
<b>Version:</b>	1
<b>Date of issue:</b>	01 08 2018
<b>Review date:</b>	
© Sydney Metro 2018	



Room Department Legend



- OSD
- OSD BOH
- OSD Egress
- OSD shared with Station
- Station Services

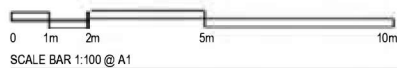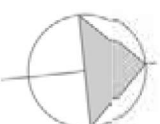

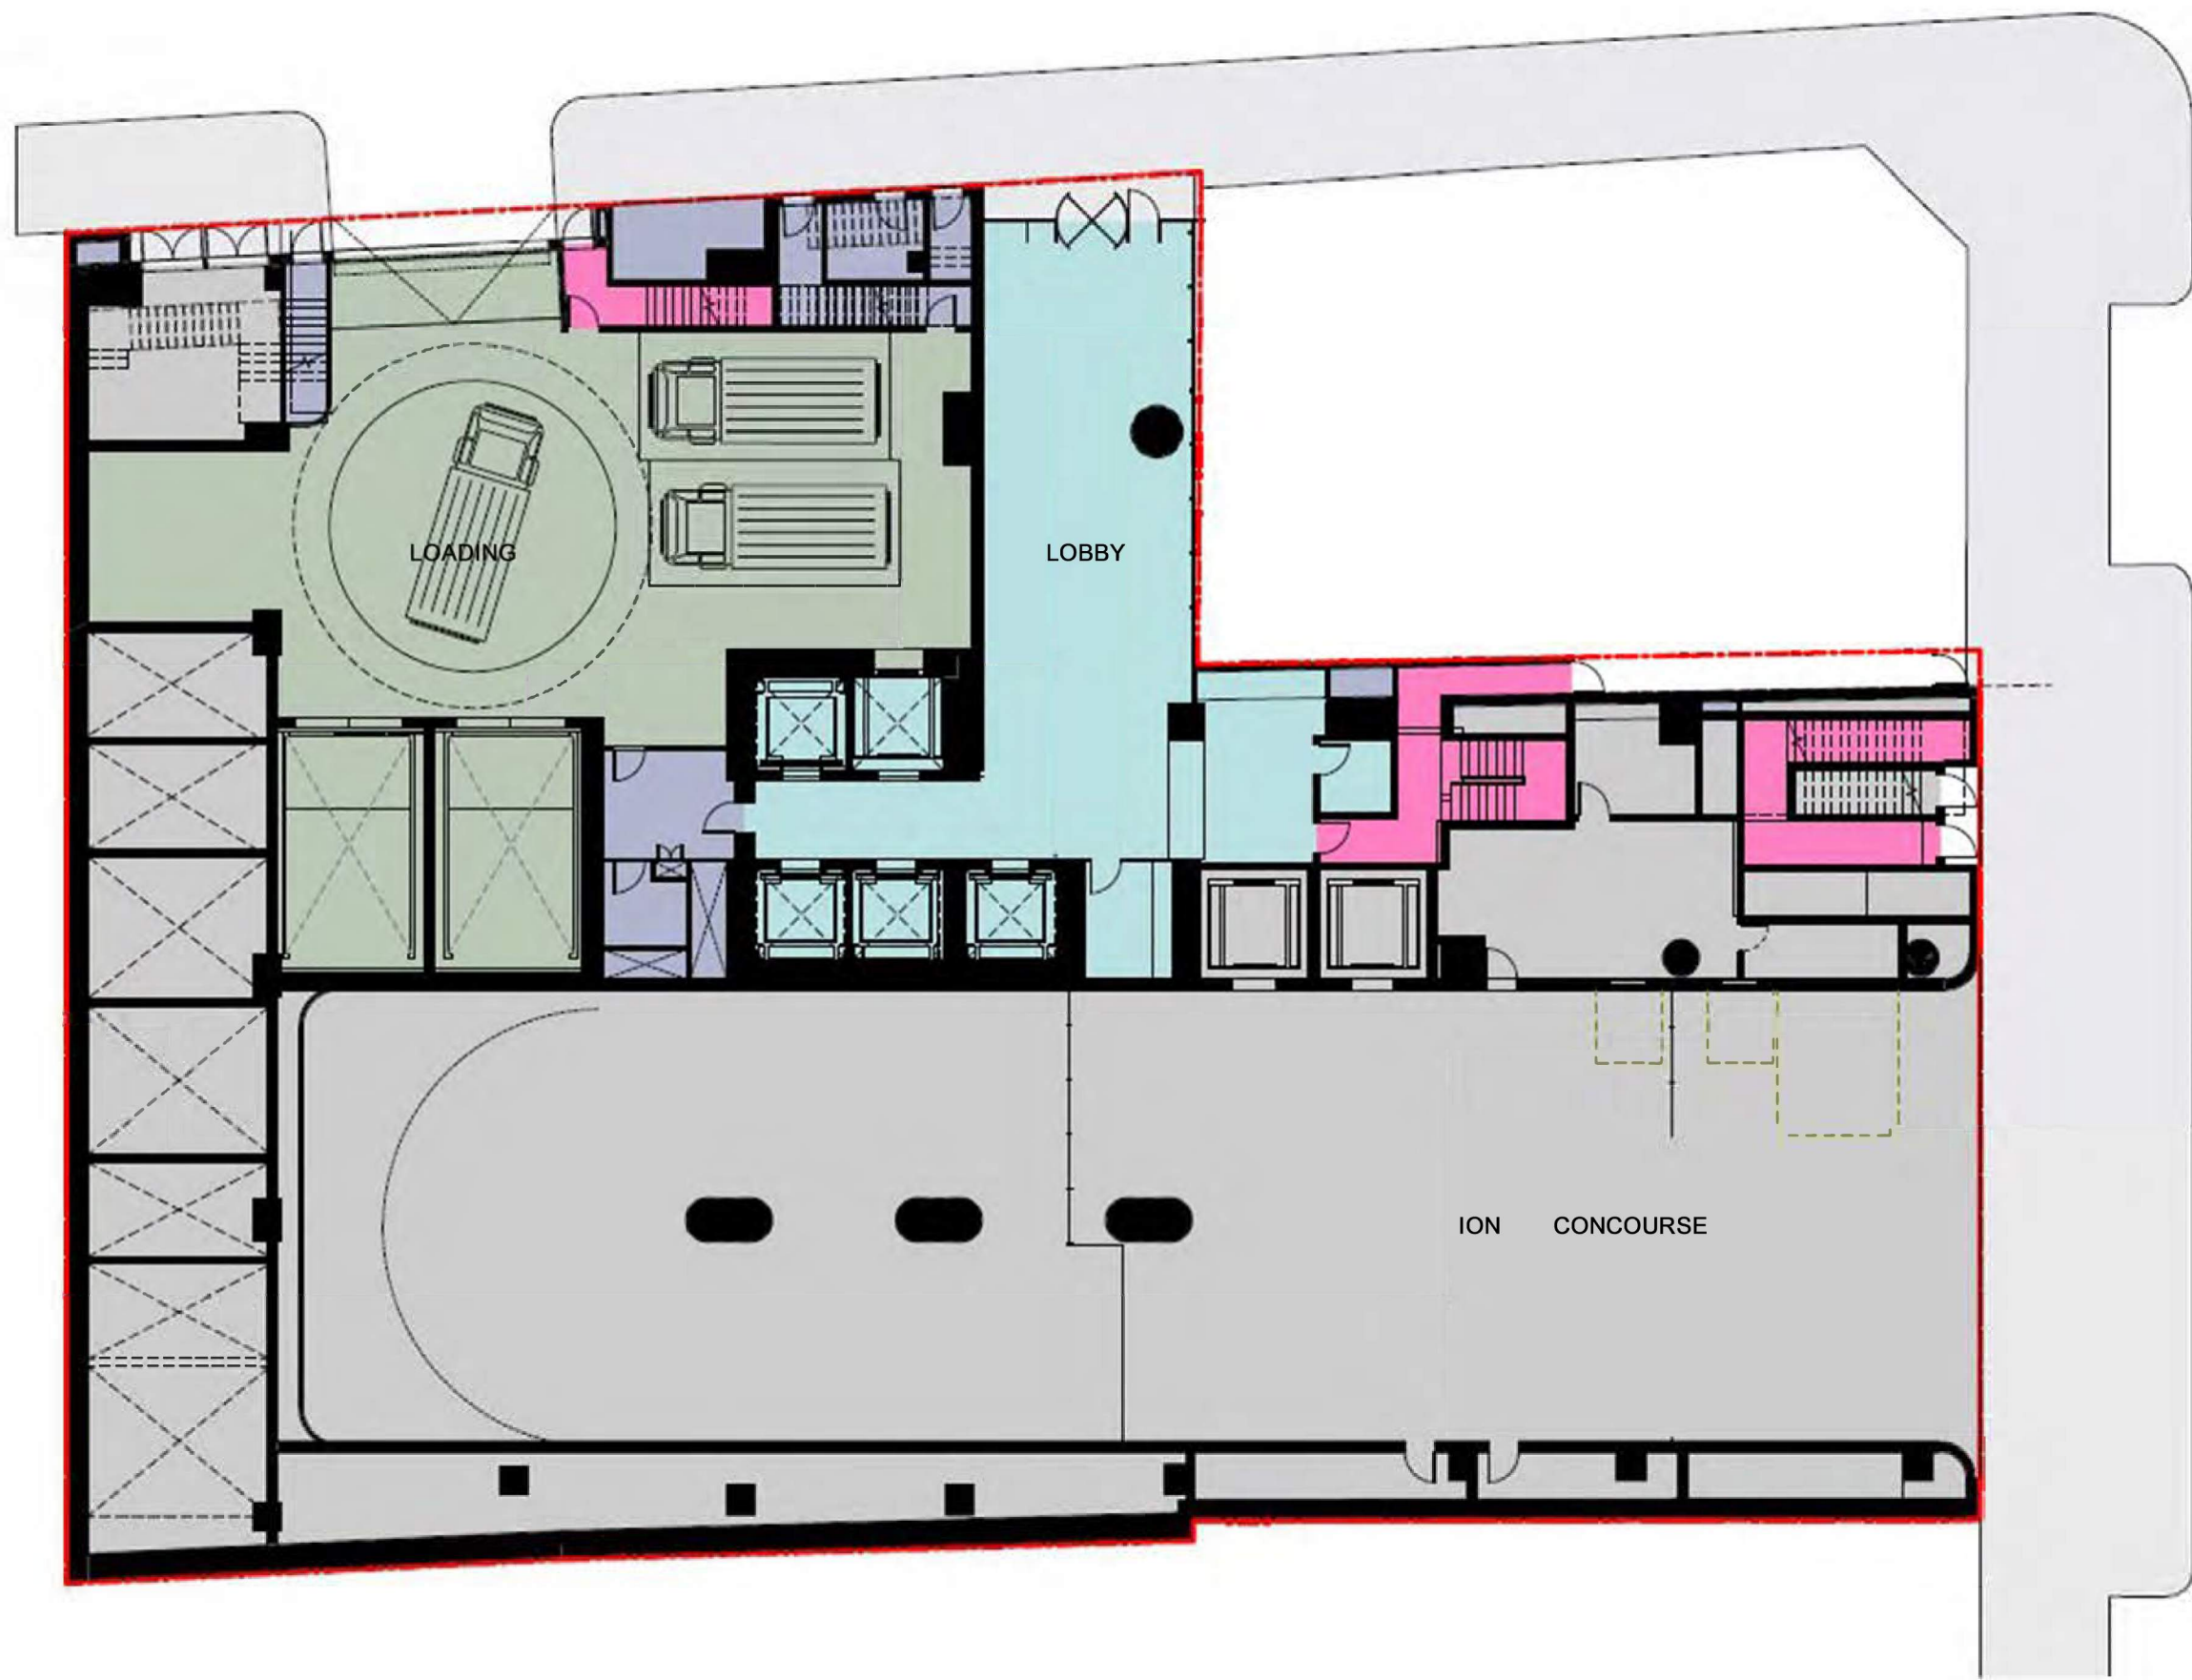

Room Department Legend

- OSD
- OSD BOH
- OSD Egress
- OSD shared with Station
- Station Services

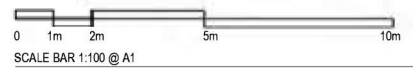
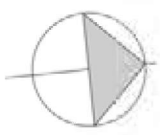






Room Department Legend



- OSD
- OSD BOH
- OSD Egress
- OSD shared with Station
- Station Services

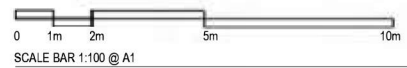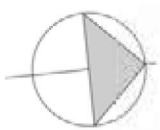



Room Department Legend

- OSD
- OSD BOH
- OSD Egress
- OSD shared with Station
- Station Services

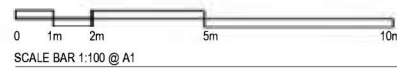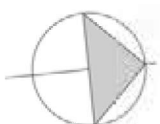







Room Department Legend

- OSD
- OSD BOH
- OSD Egress
- OSD shared with Station
- Station Services

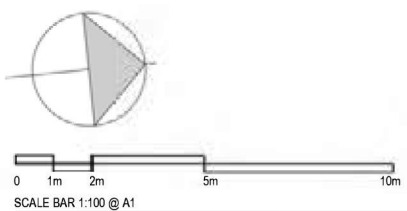




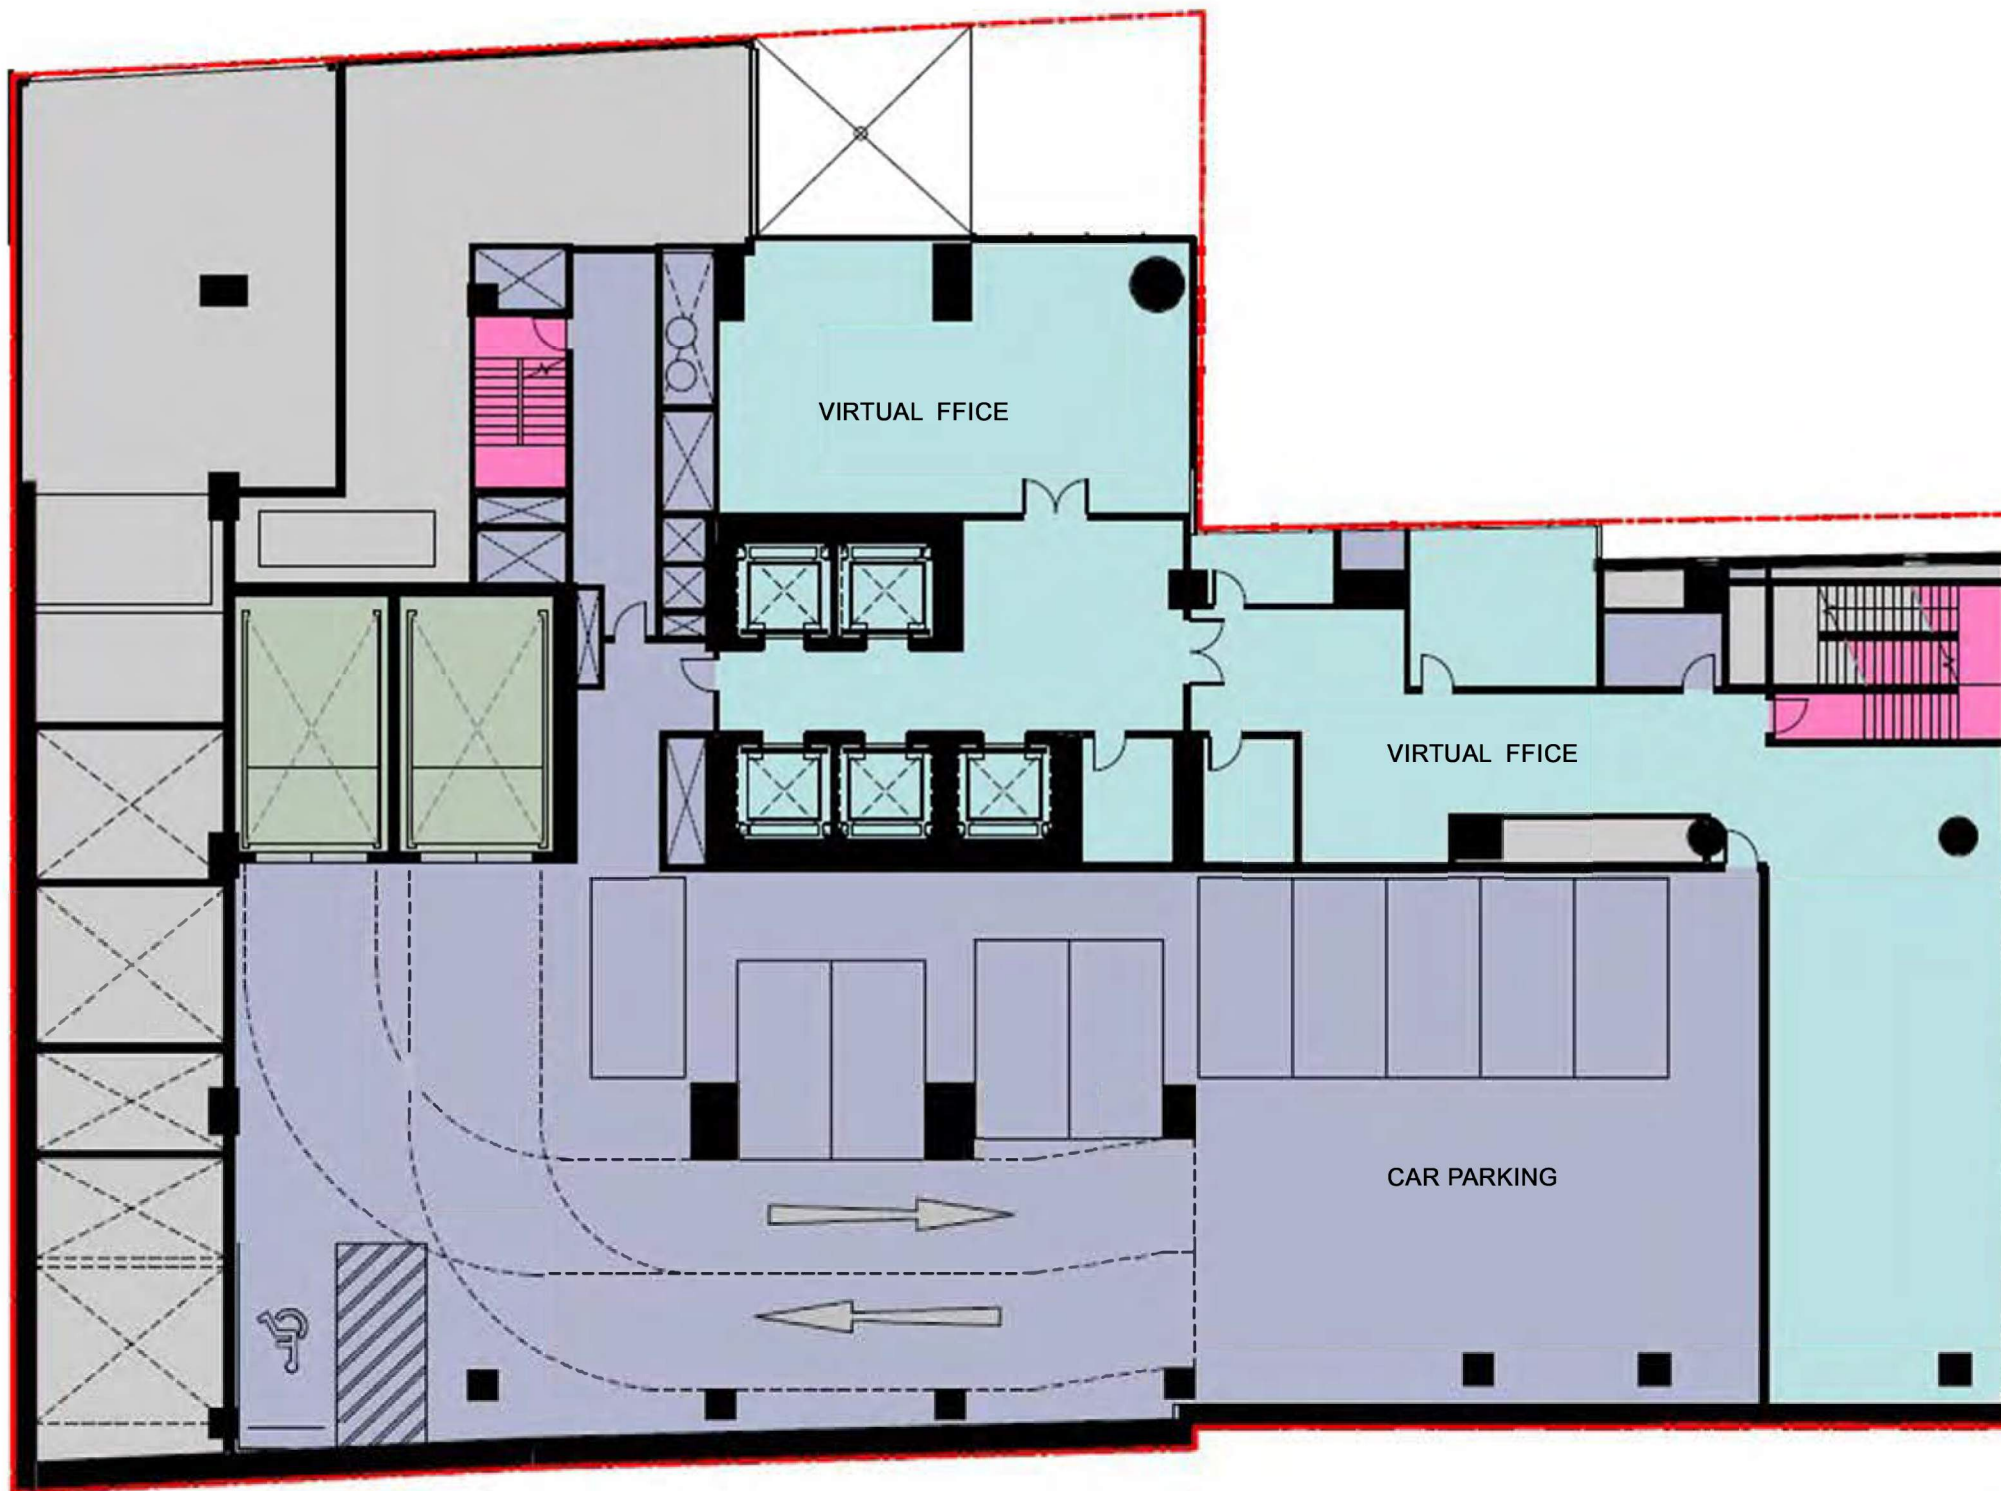


Room Department Legend

- OSD
- OSD BOH
- OSD Egress
- OSD shared with Station
- Station Services

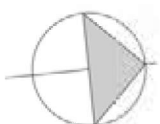


0 1m 2m 5m 10m  
SCALE BAR 1:100 @ A1

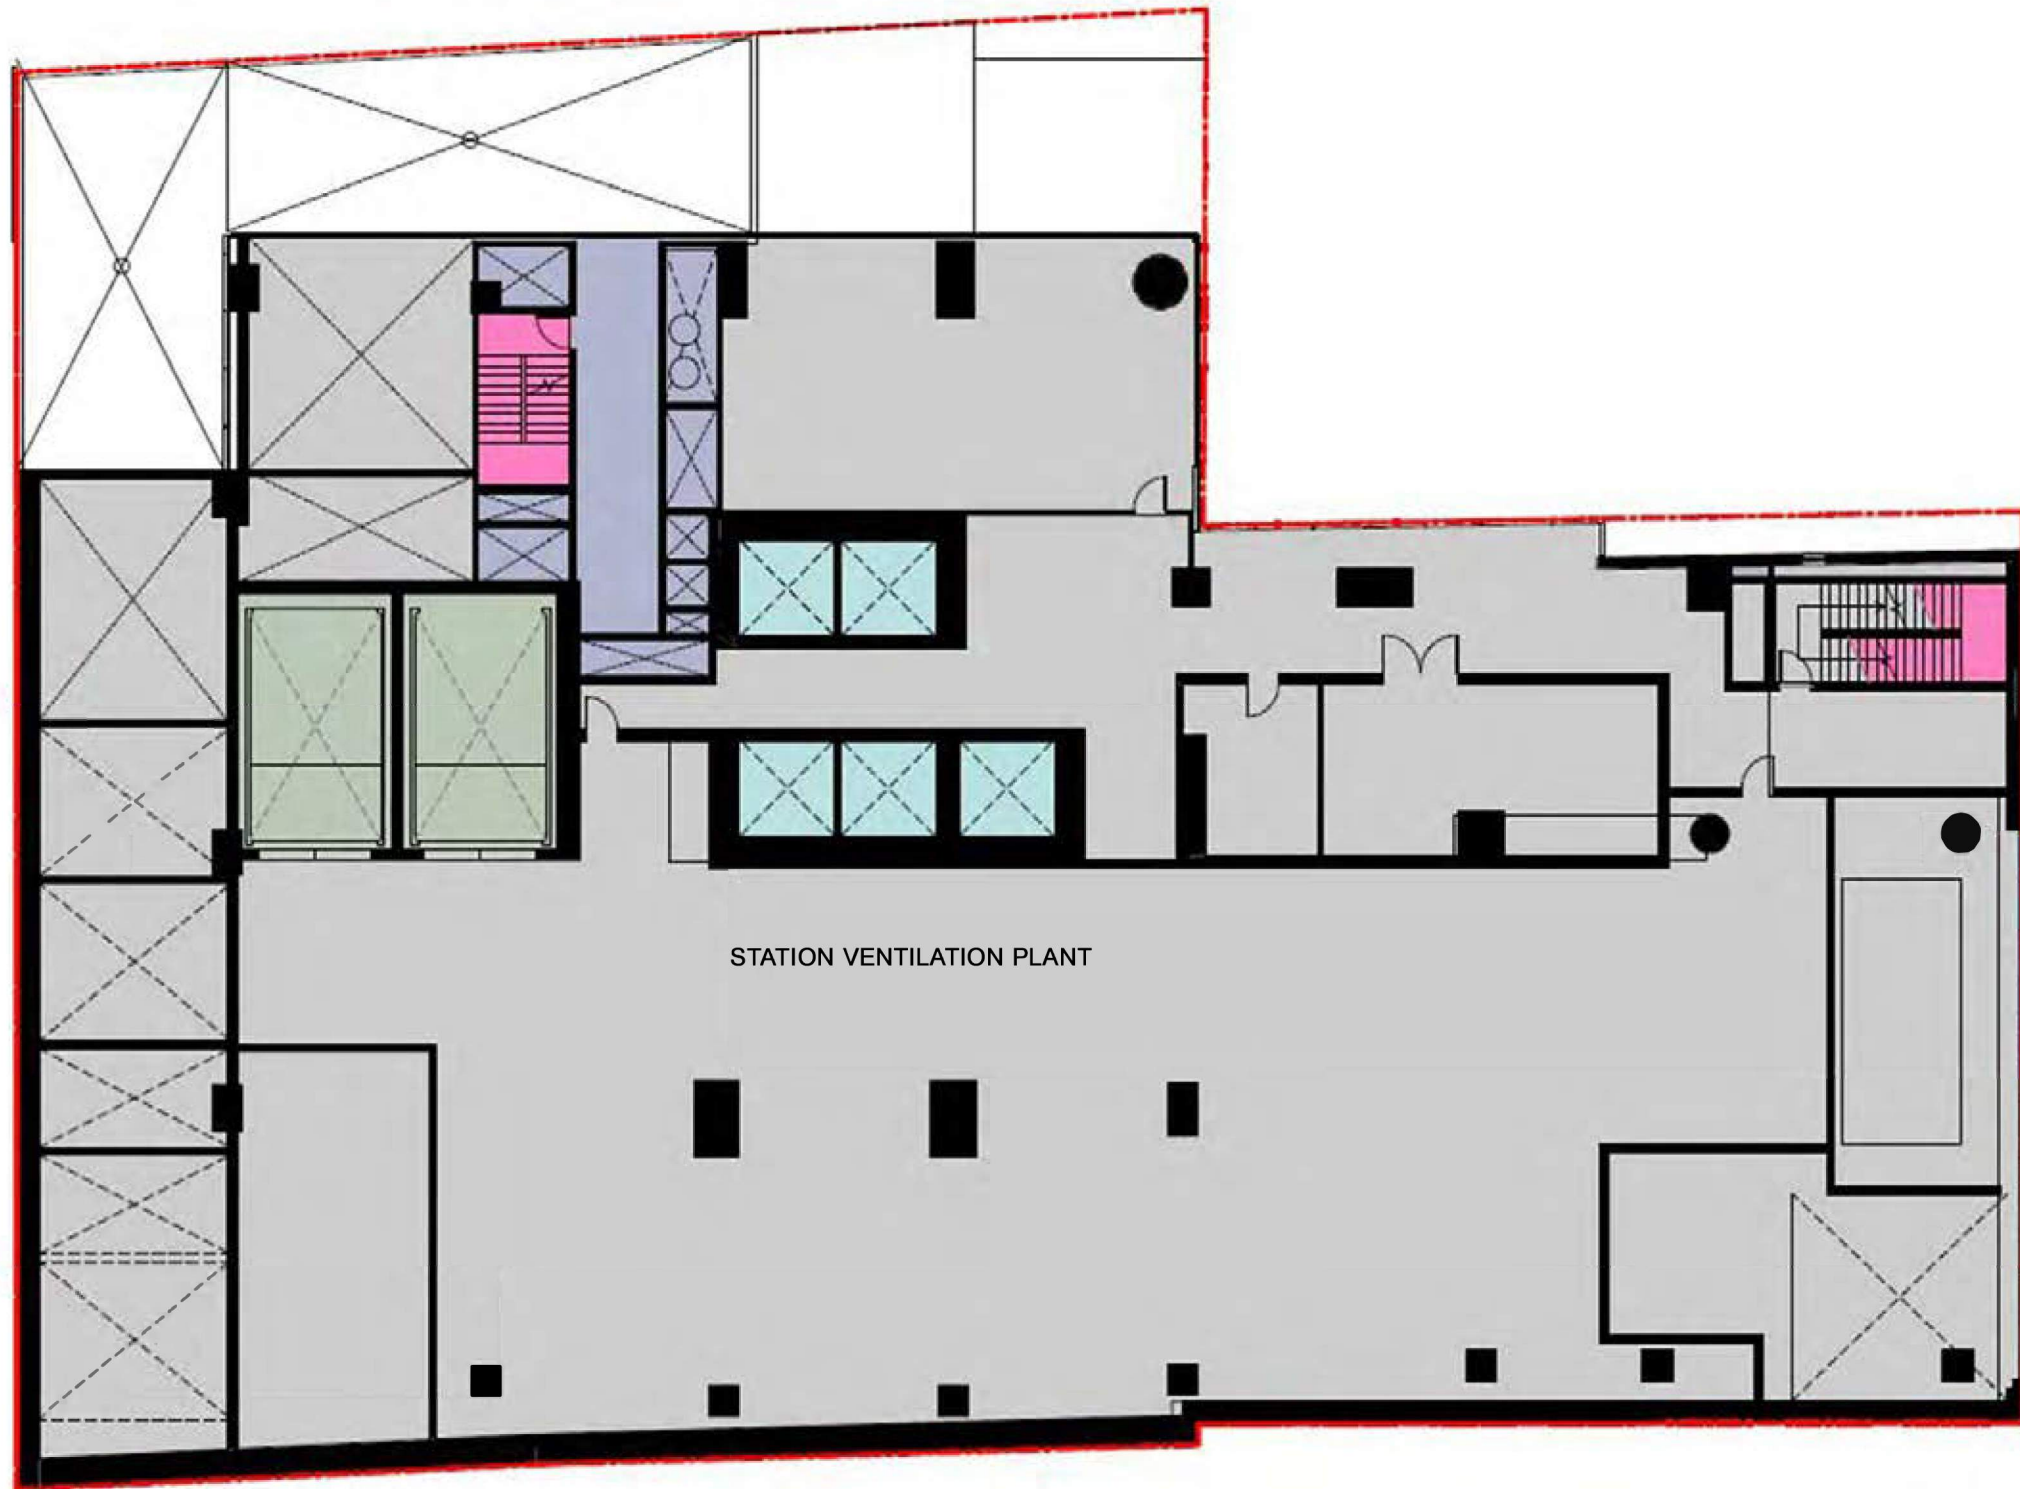


STATION VENTILATION PLANT

Room Department Legend

- OSD
- OSD BOH
- OSD Egress
- OSD shared with Station
- Station Services

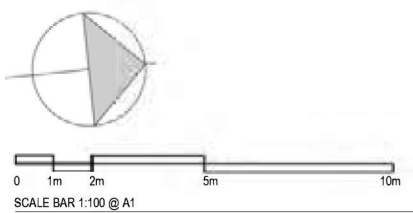




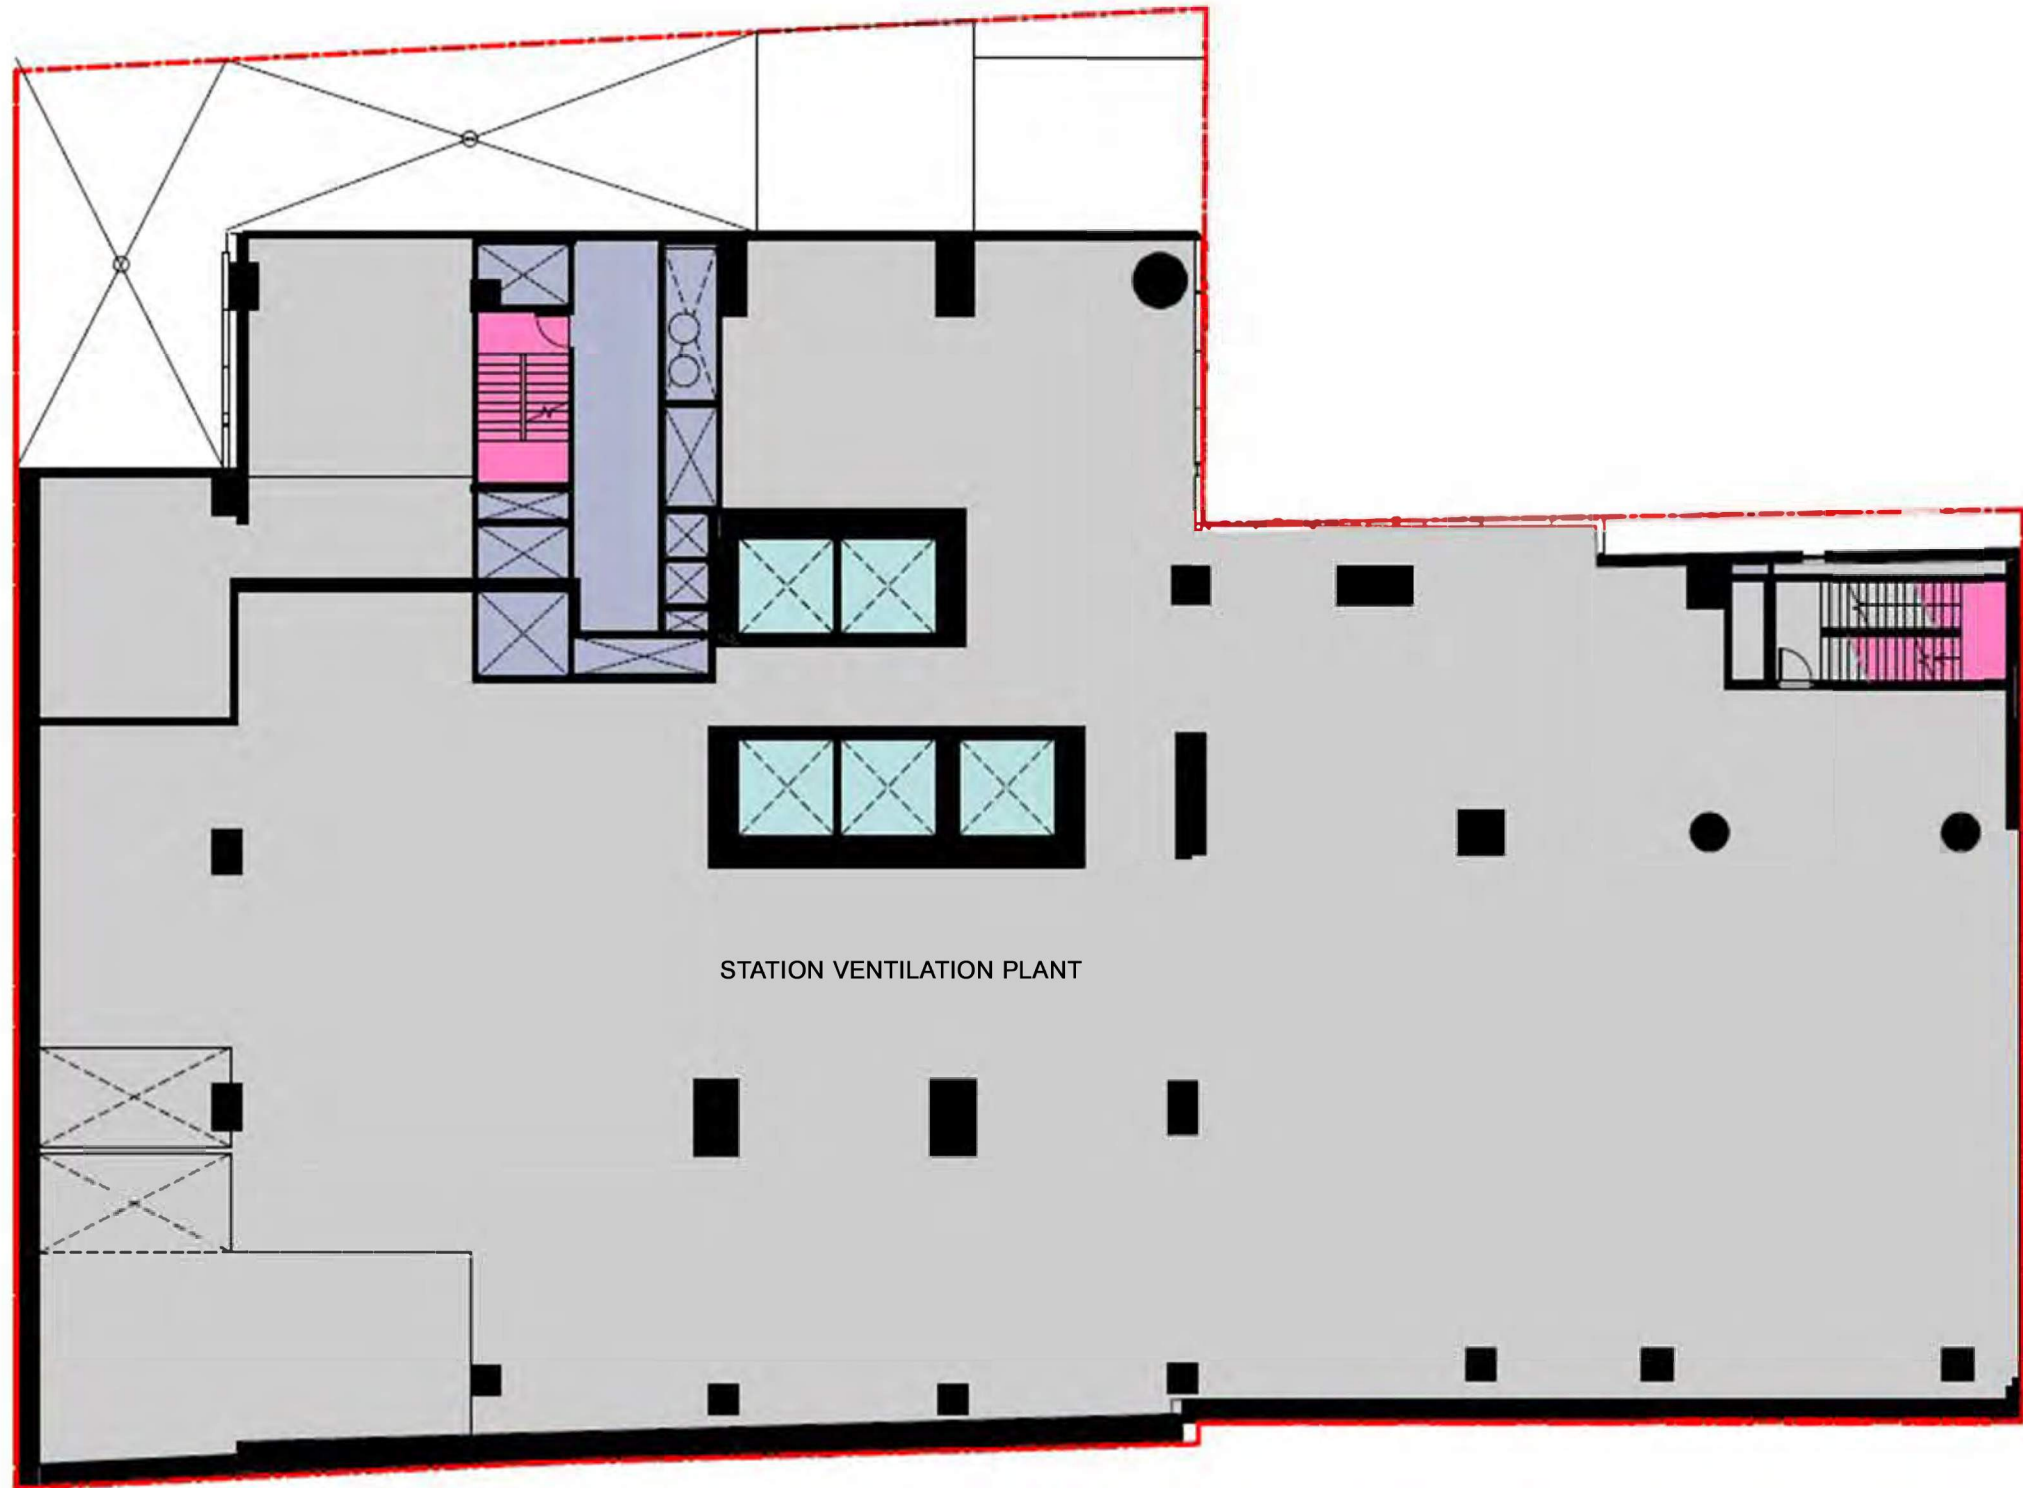


STATION VENTILATION PLANT

Room Department Legend

- OSD
- OSD BOH
- OSD Egress
- OSD shared with Station
- Station Services

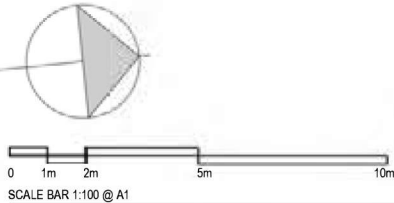




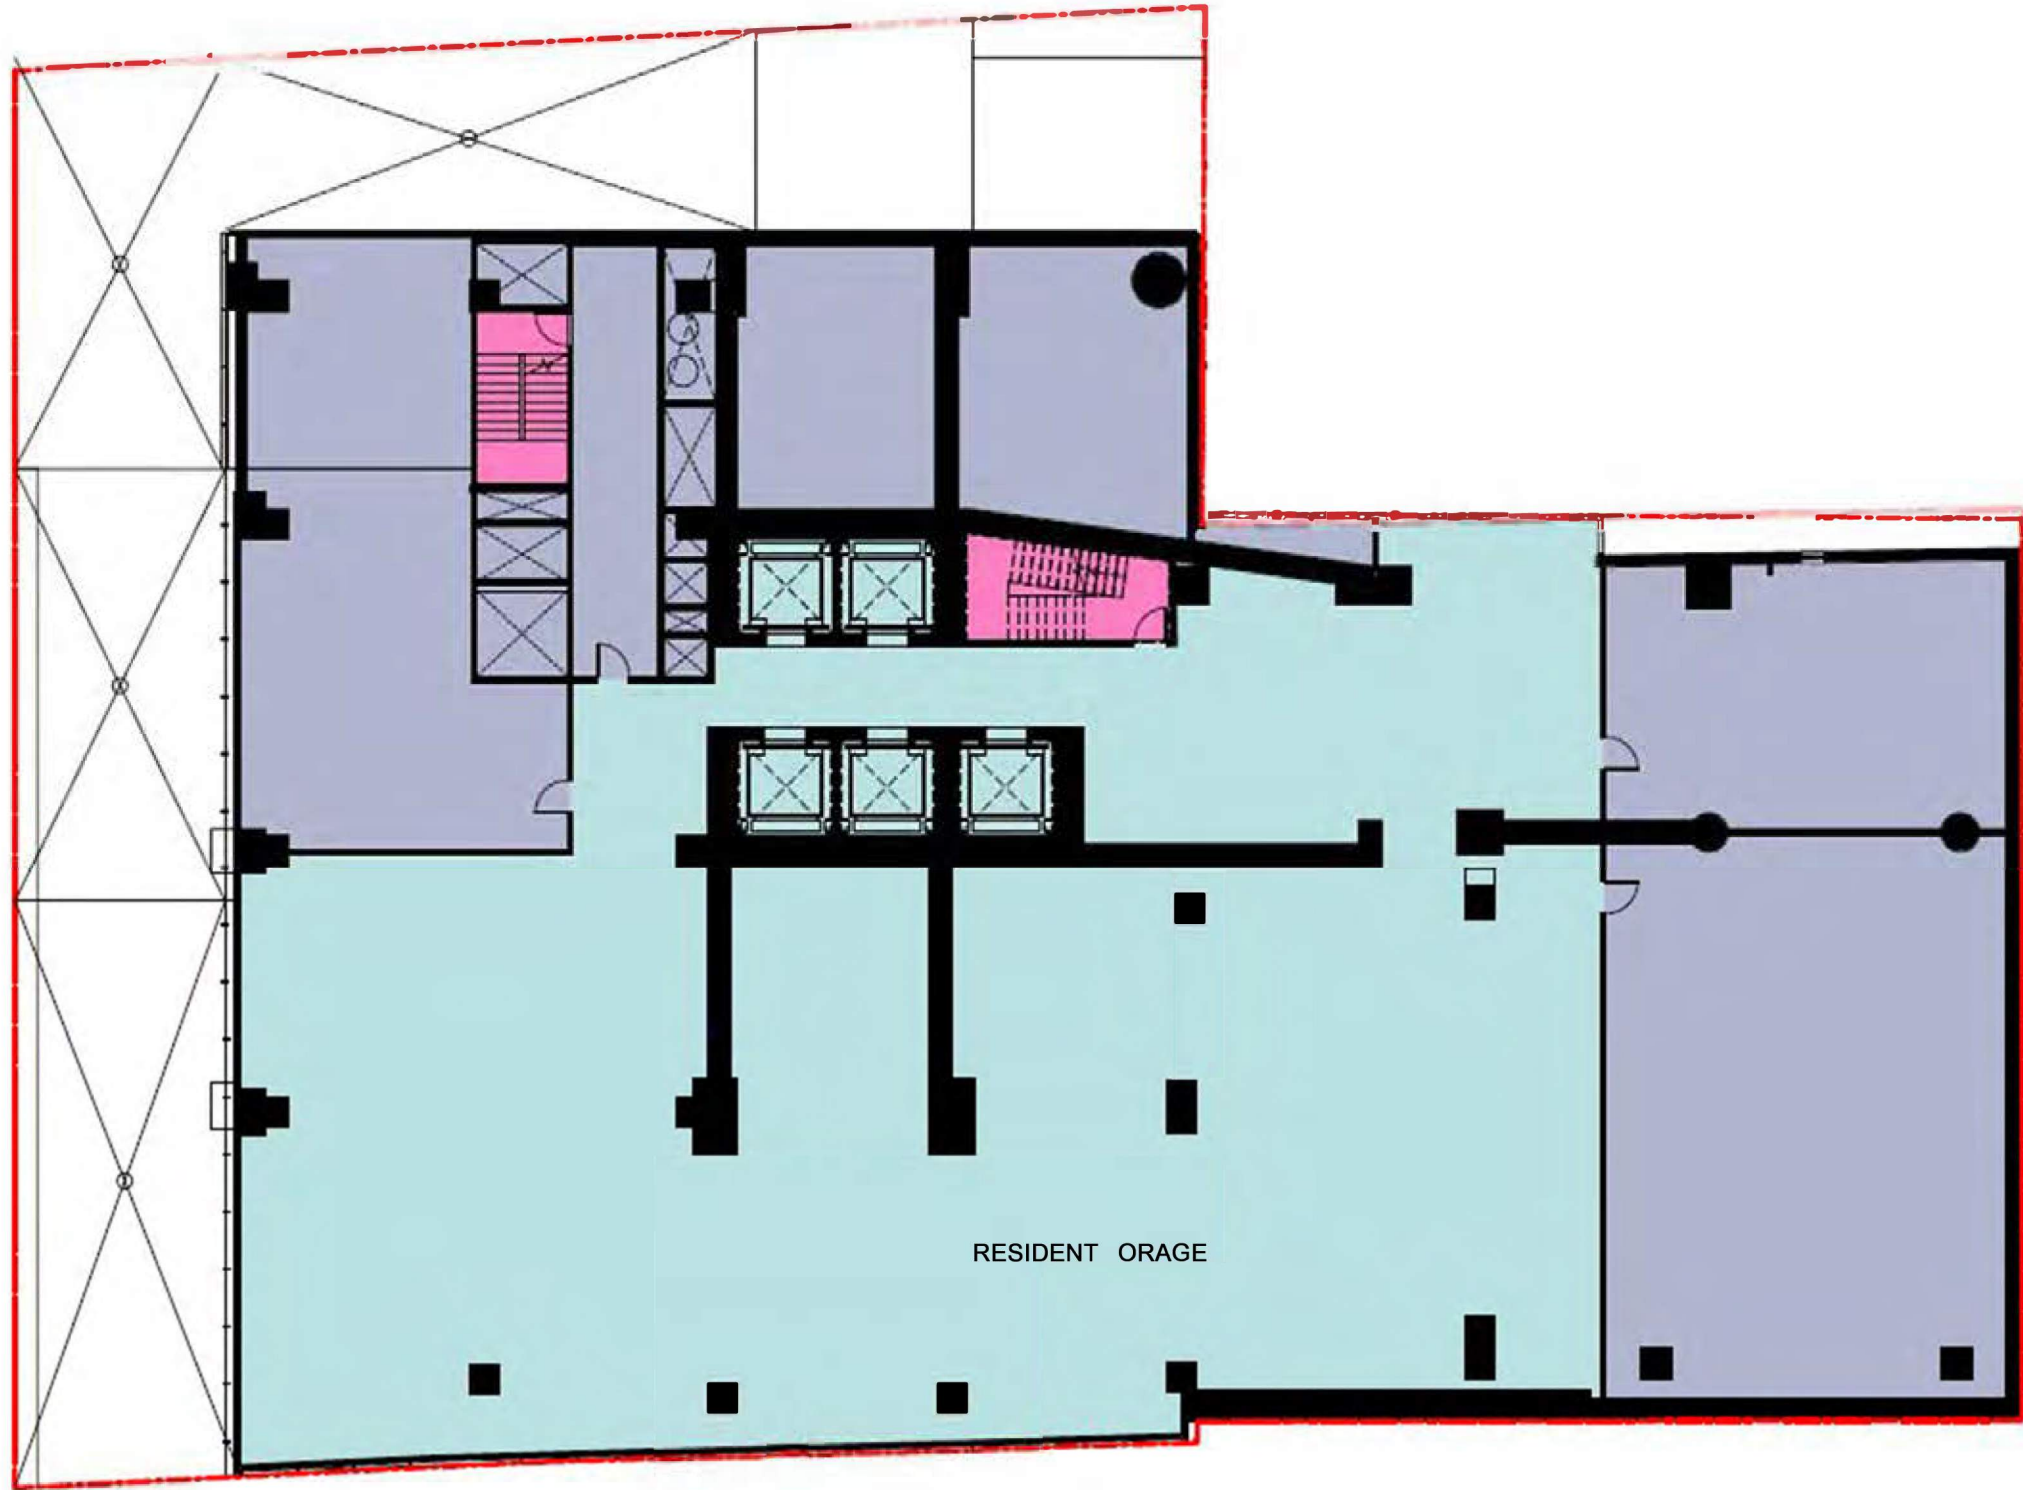

RESIDENT ORAGE

Room Department Legend

- OSD
- OSD BOH
- OSD Egress
- OSD shared with Station
- Station Services

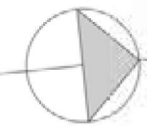

0 1m 2m 5m 10m  
SCALE BAR 1:100 @ A1

