

**SYDNEY METRO AND OVER
STATION DEVELOPMENT
DEMARCATIION DRAWINGS**

APPENDIX F






Sydney Metro City & Southwest

Pitt Street South Over Station Development:

Sydney Metro and Over Station Development Demarcation Drawings

Applicable to:	Sydney Metro City & Southwest
Author:	GHD Woodhead
Owner	Sydney Metro
Status:	Final
Version:	1
Date of issue:	01 08 2018
Review date:	
© Sydney Metro 2018	

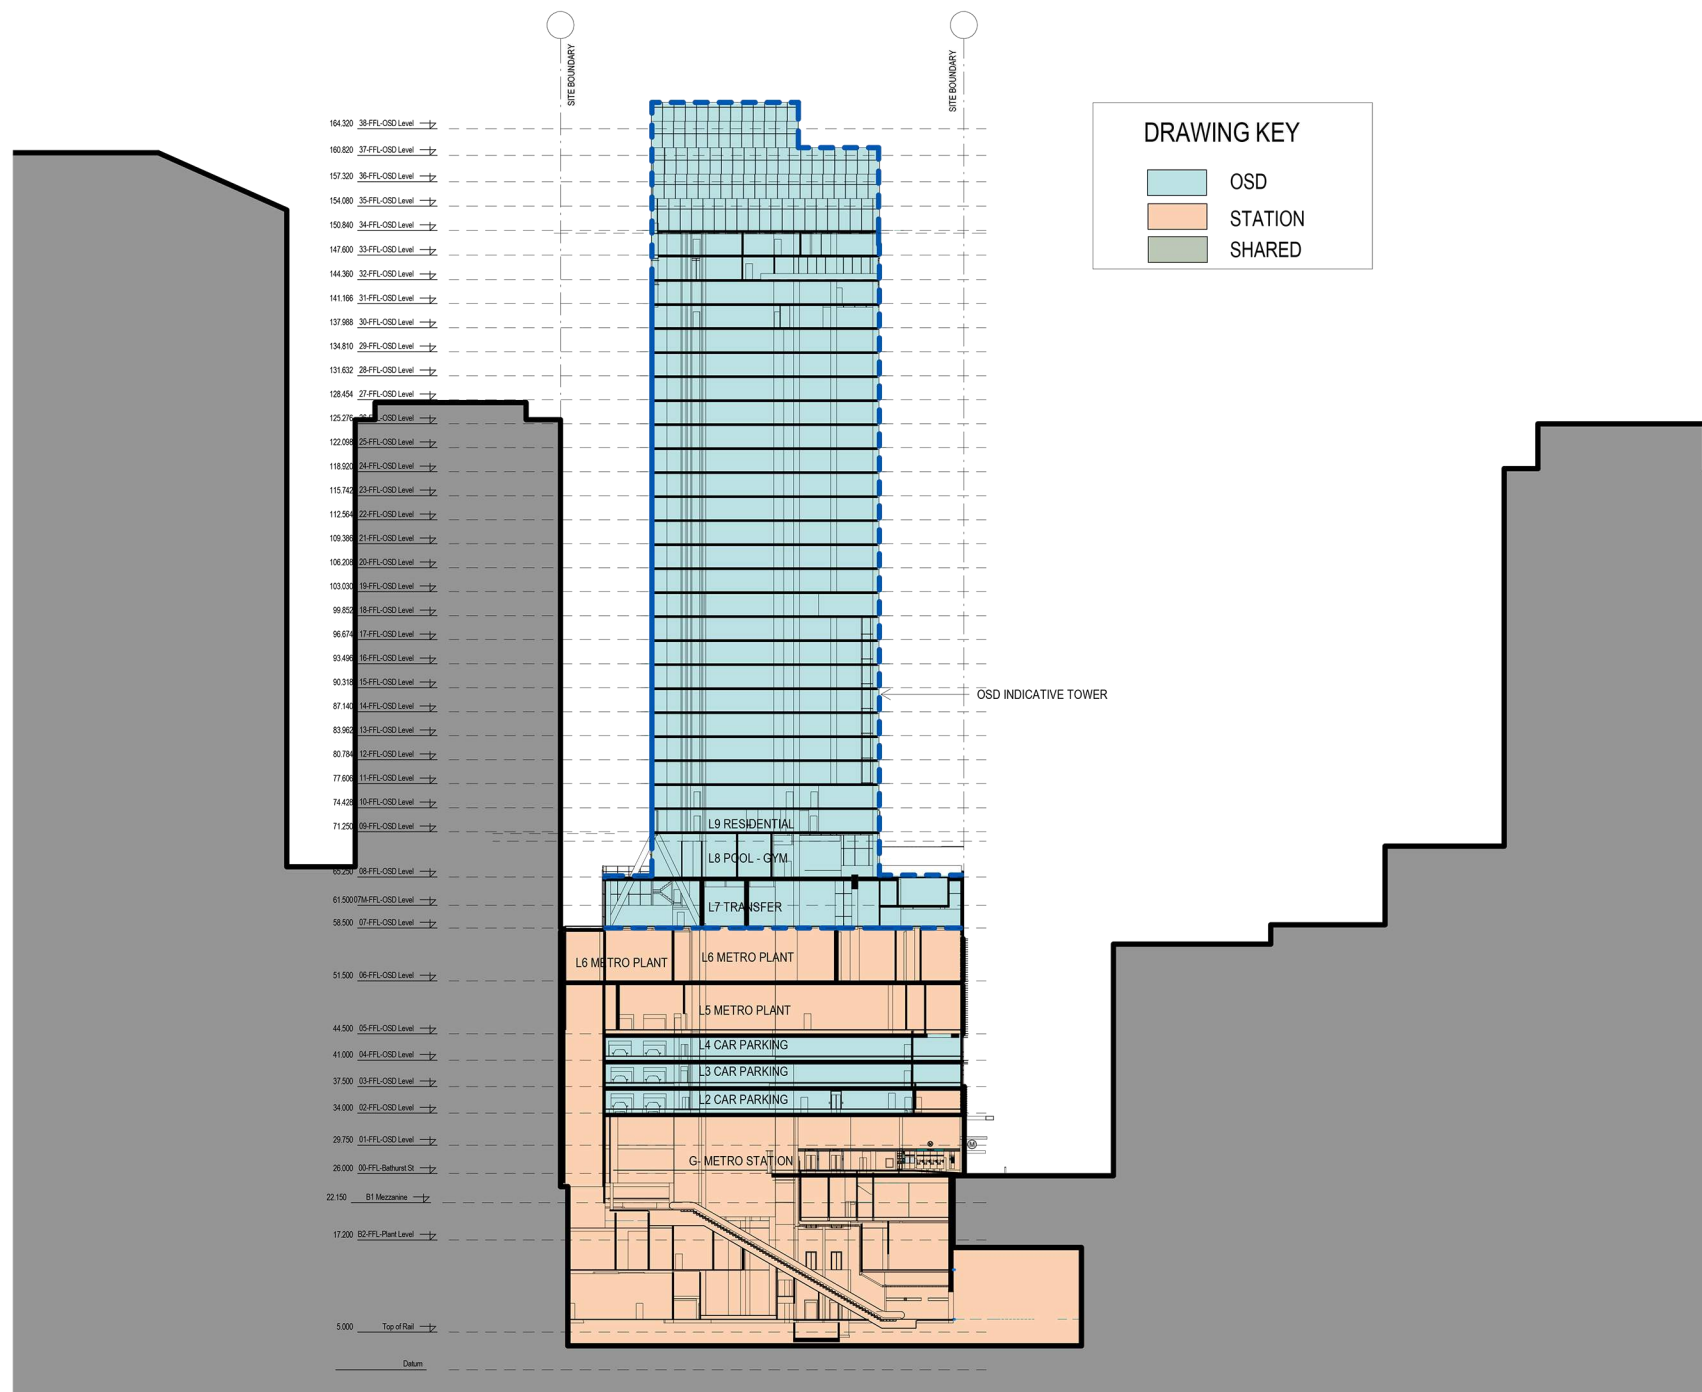


DRAWING KEY

- OSD
- STATION
- SHARED

1 Section 1_Demarcation 1
1:500



1 B1M-FFL_Mezzanine_Demarcation
1:100 at A1

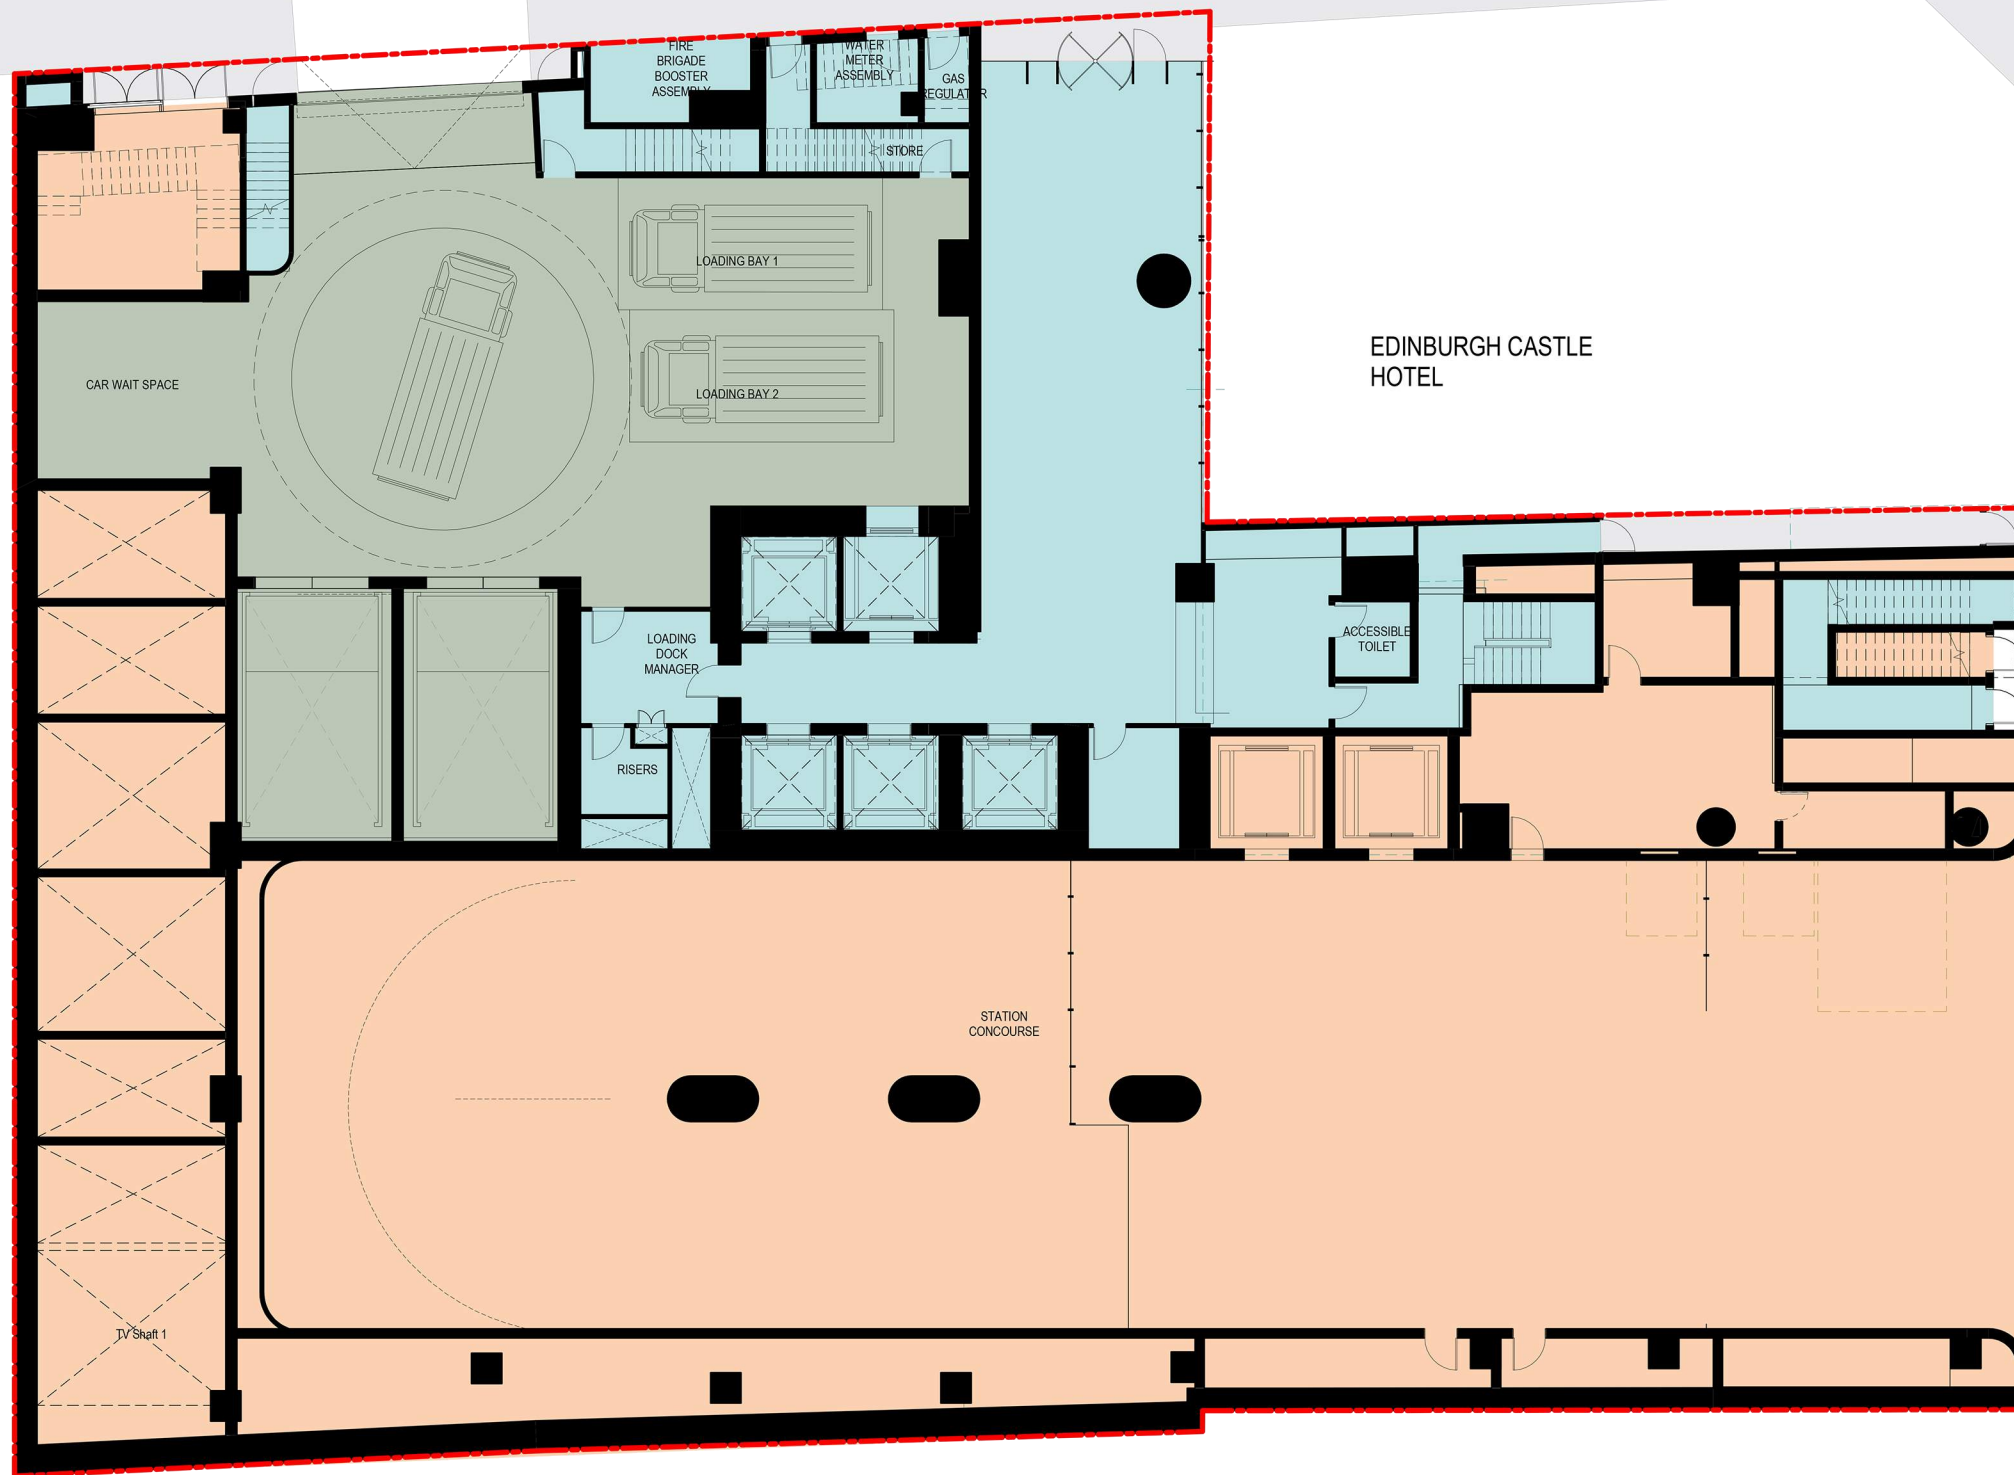

DRAWING KEY

	OSD
	STATION
	SHARED

EDINBURGH CASTLE HOTEL

STATION CONCOURSE

1 00-FFL-Bathurst St_Demarcation
1:100 at A1




1 01-FFL-OSD Level_Demarcation
1:100 at A1



1 02-FFL-OSD Level_Demarcation
1:100 at A1




1 03-FFL-OSD Level_Demarcation
1:100 at A1

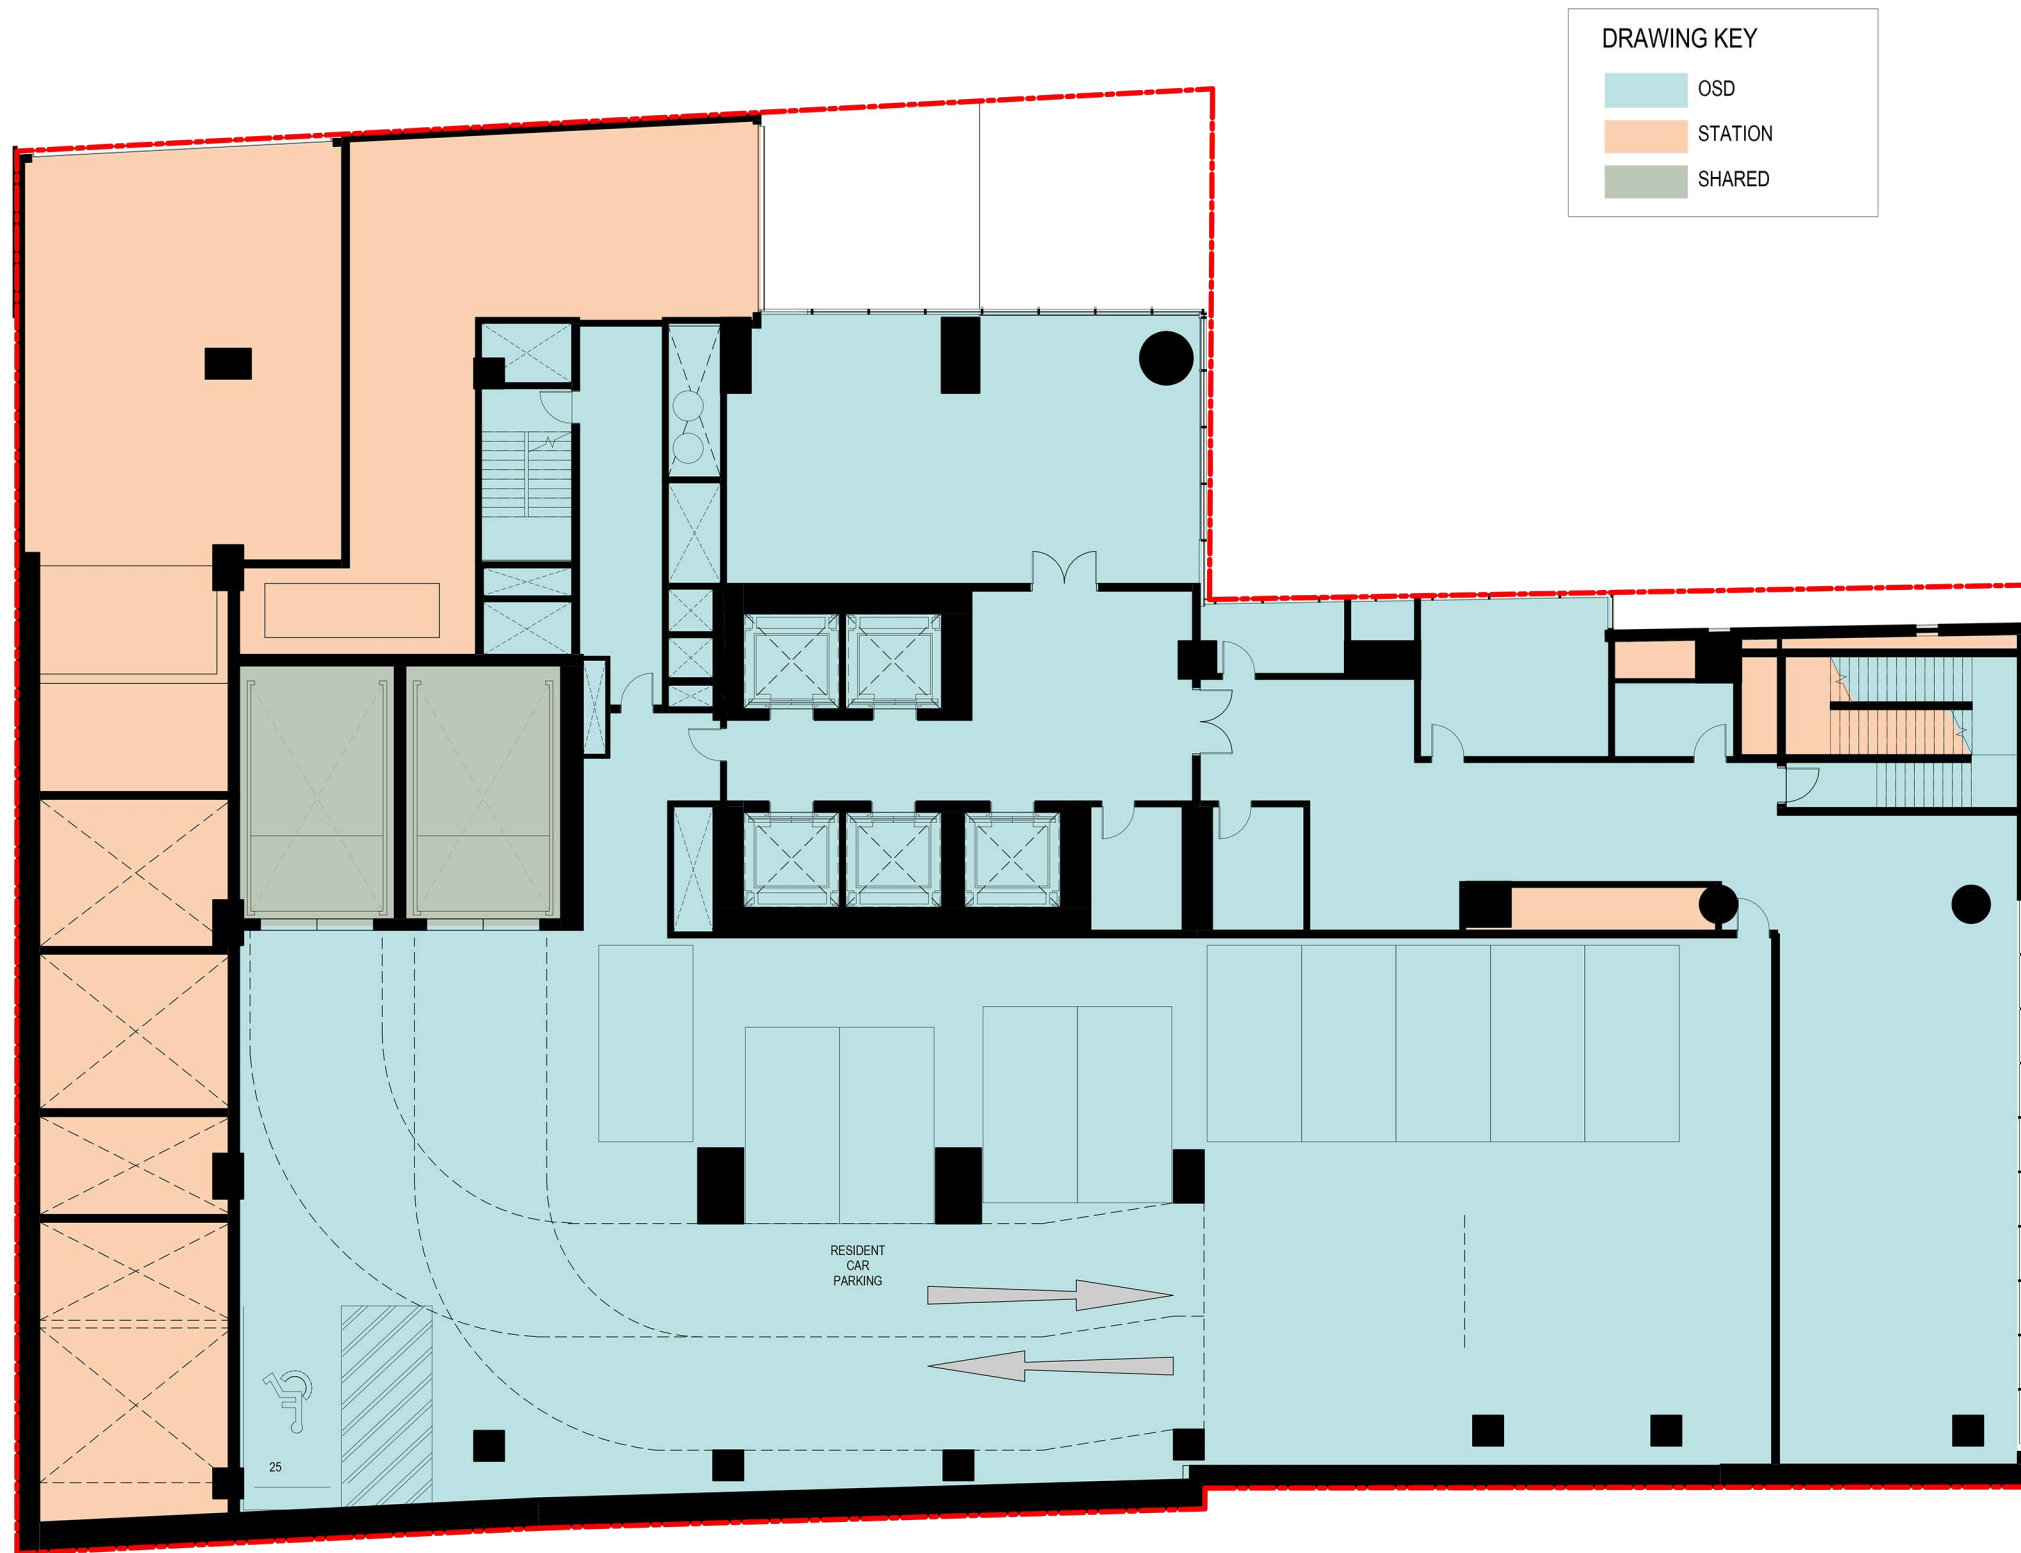

DRAWING KEY

■	OSD
■	STATION
■	SHARED


1 04-FFL-OSD Level_Demarcation
1:100 at A1

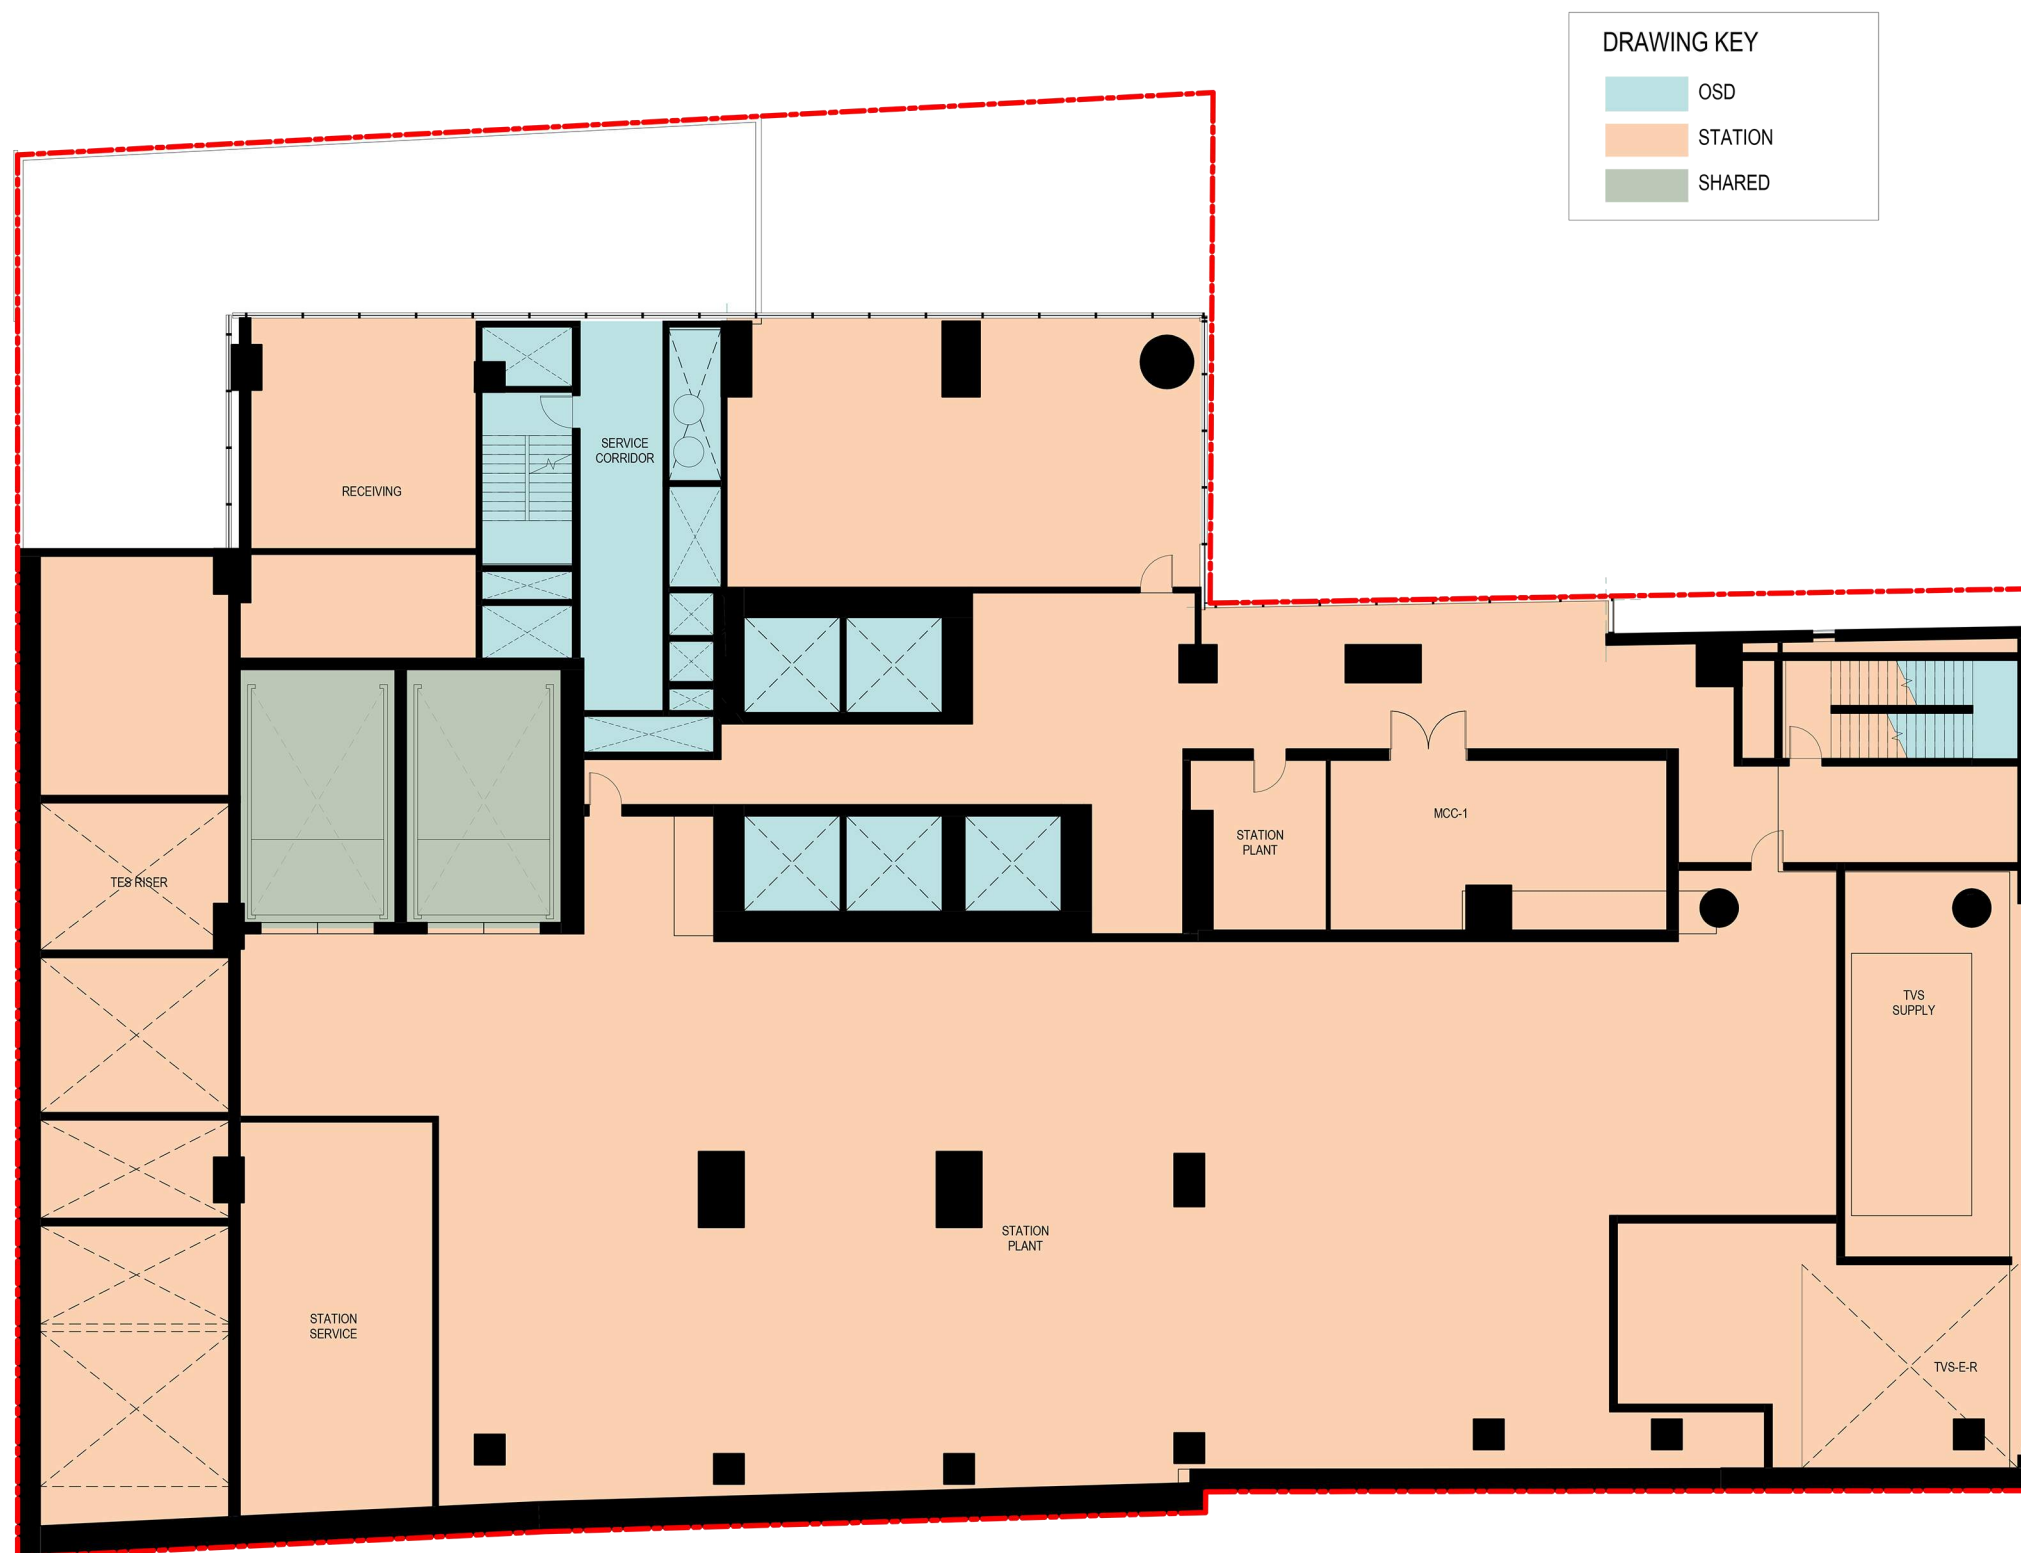

1 05-FFL-OSD Level_Demarcation
1:100 at A1

DRAWING KEY

- OSD
- STATION

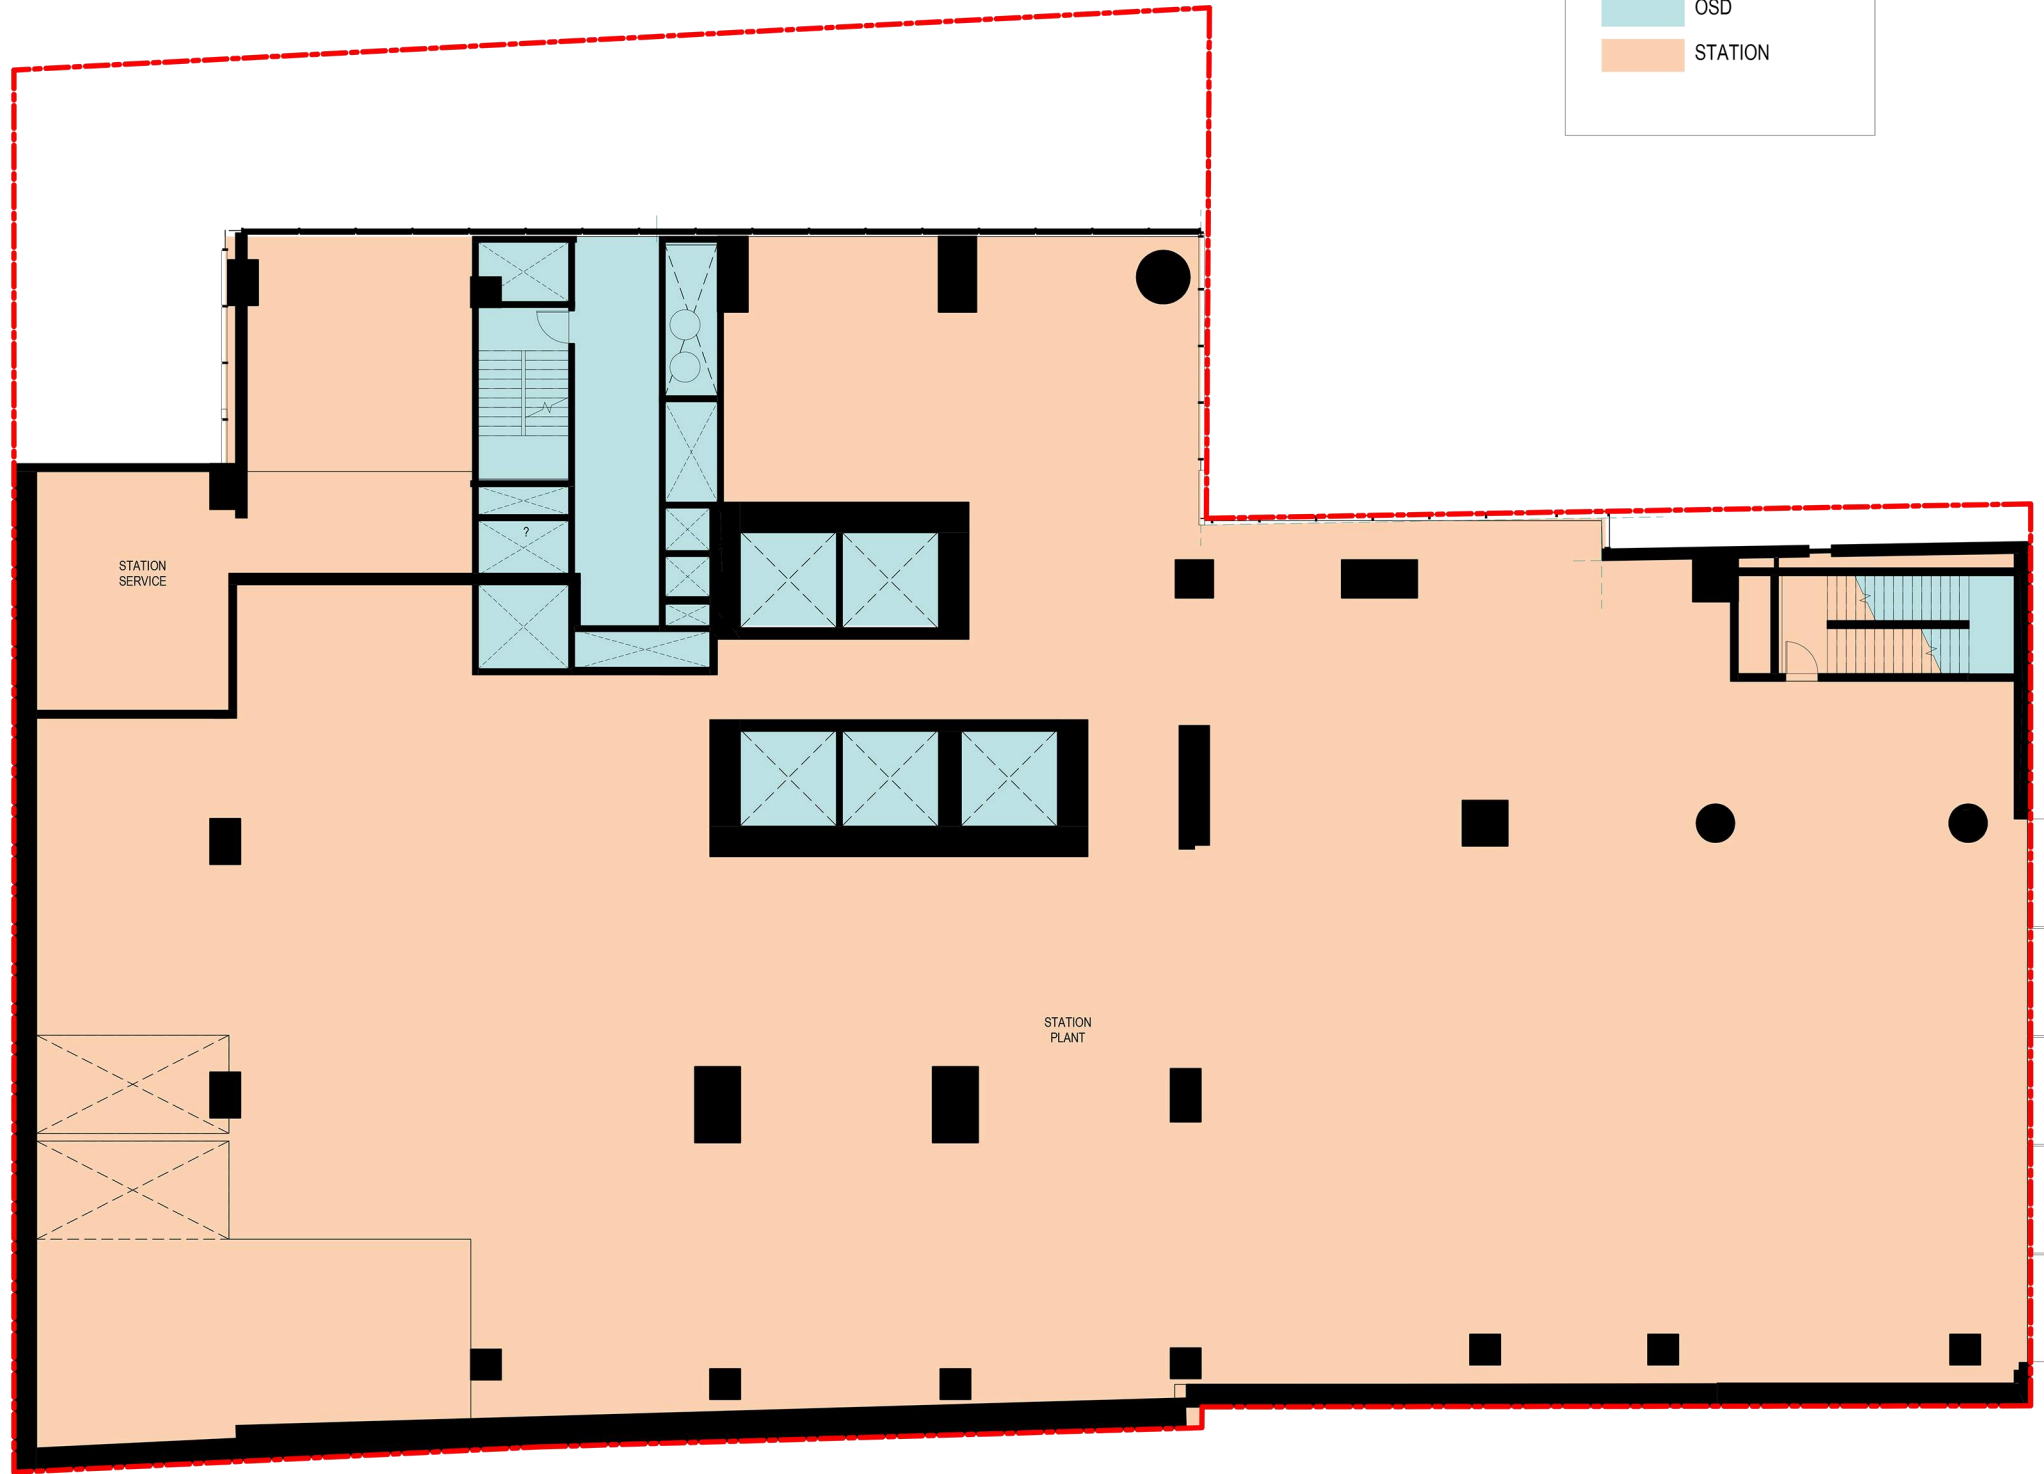

1 06-FFL-OSD Level_Demarcation
1:100 at A1