

**ARCHITECTURAL
DRAWINGS OF PROPOSED
BUILDING ENVELOPE**

APPENDIX C






Sydney Metro City & Southwest


Pitt Street South Over Station Development:

Architectural Drawings of Proposed Building Envelope


Applicable to:	Sydney Metro City & Southwest
Author:	GHD Woodhead
Owner	Sydney Metro
Status:	Final
Version:	1
Date of issue:	01 08 2018
Review date:	
© Sydney Metro 2018	

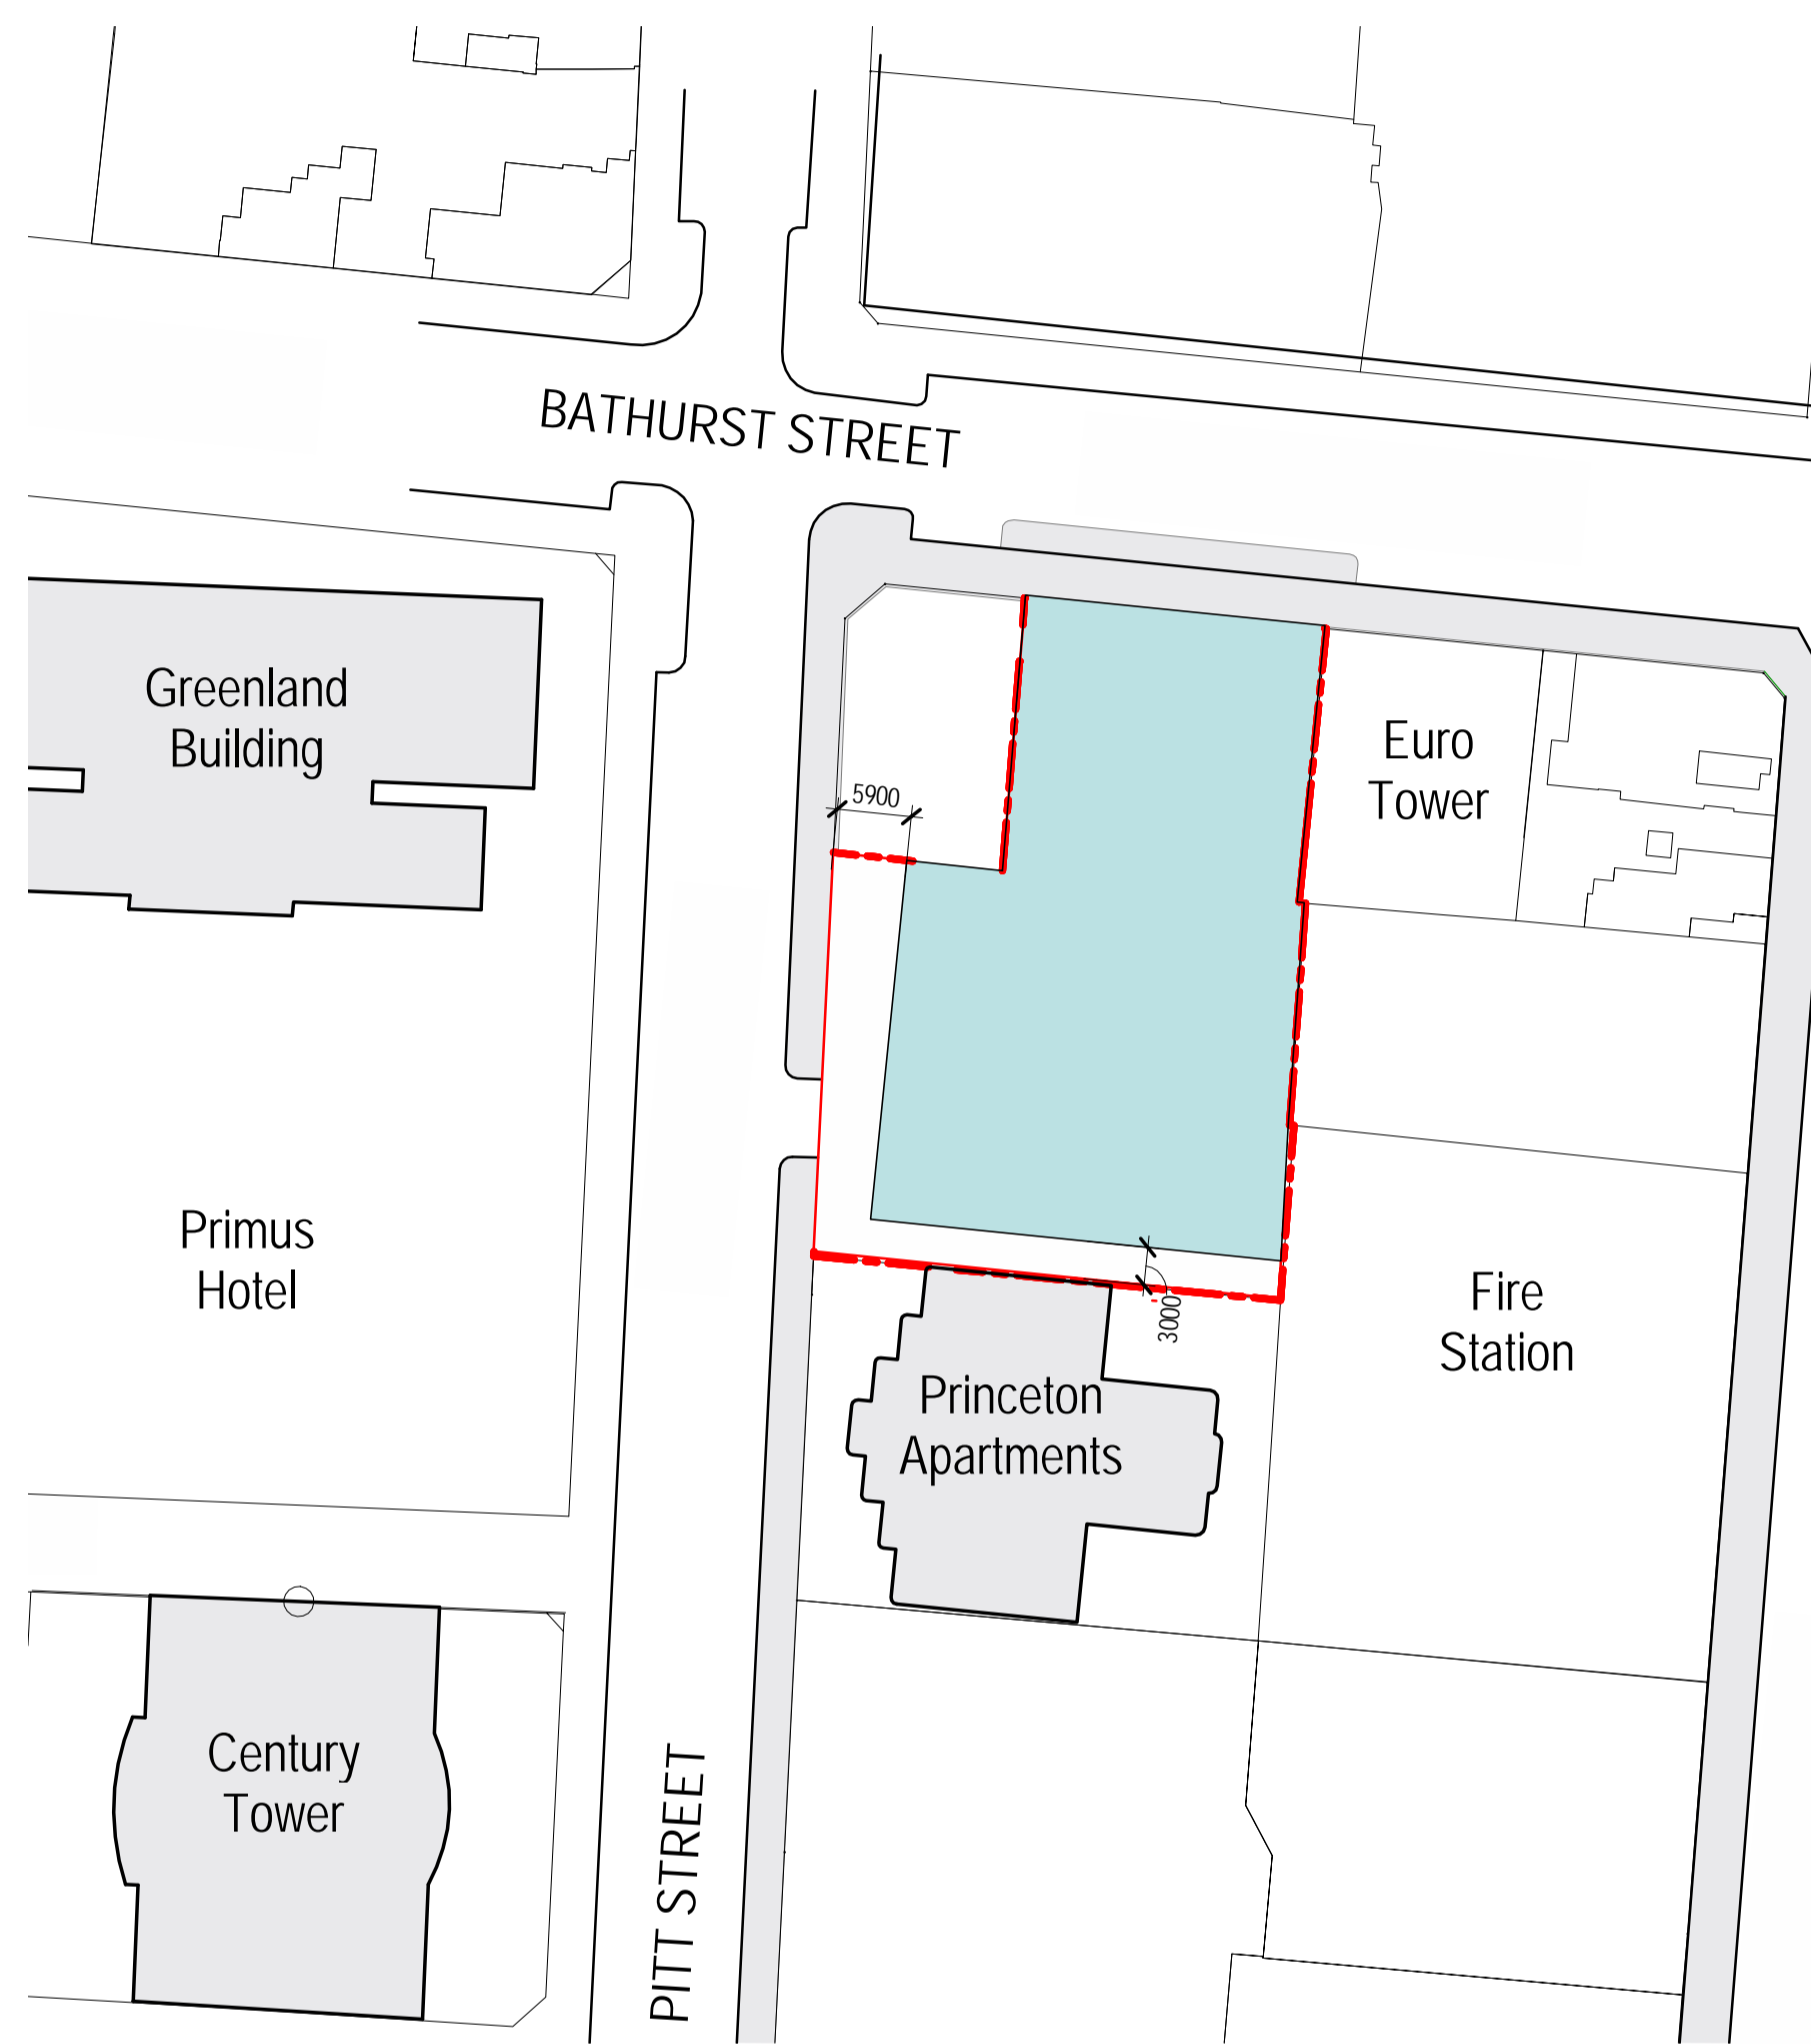


1 PROPOSED SETBACK RL 58.75 - 71.0
1:600

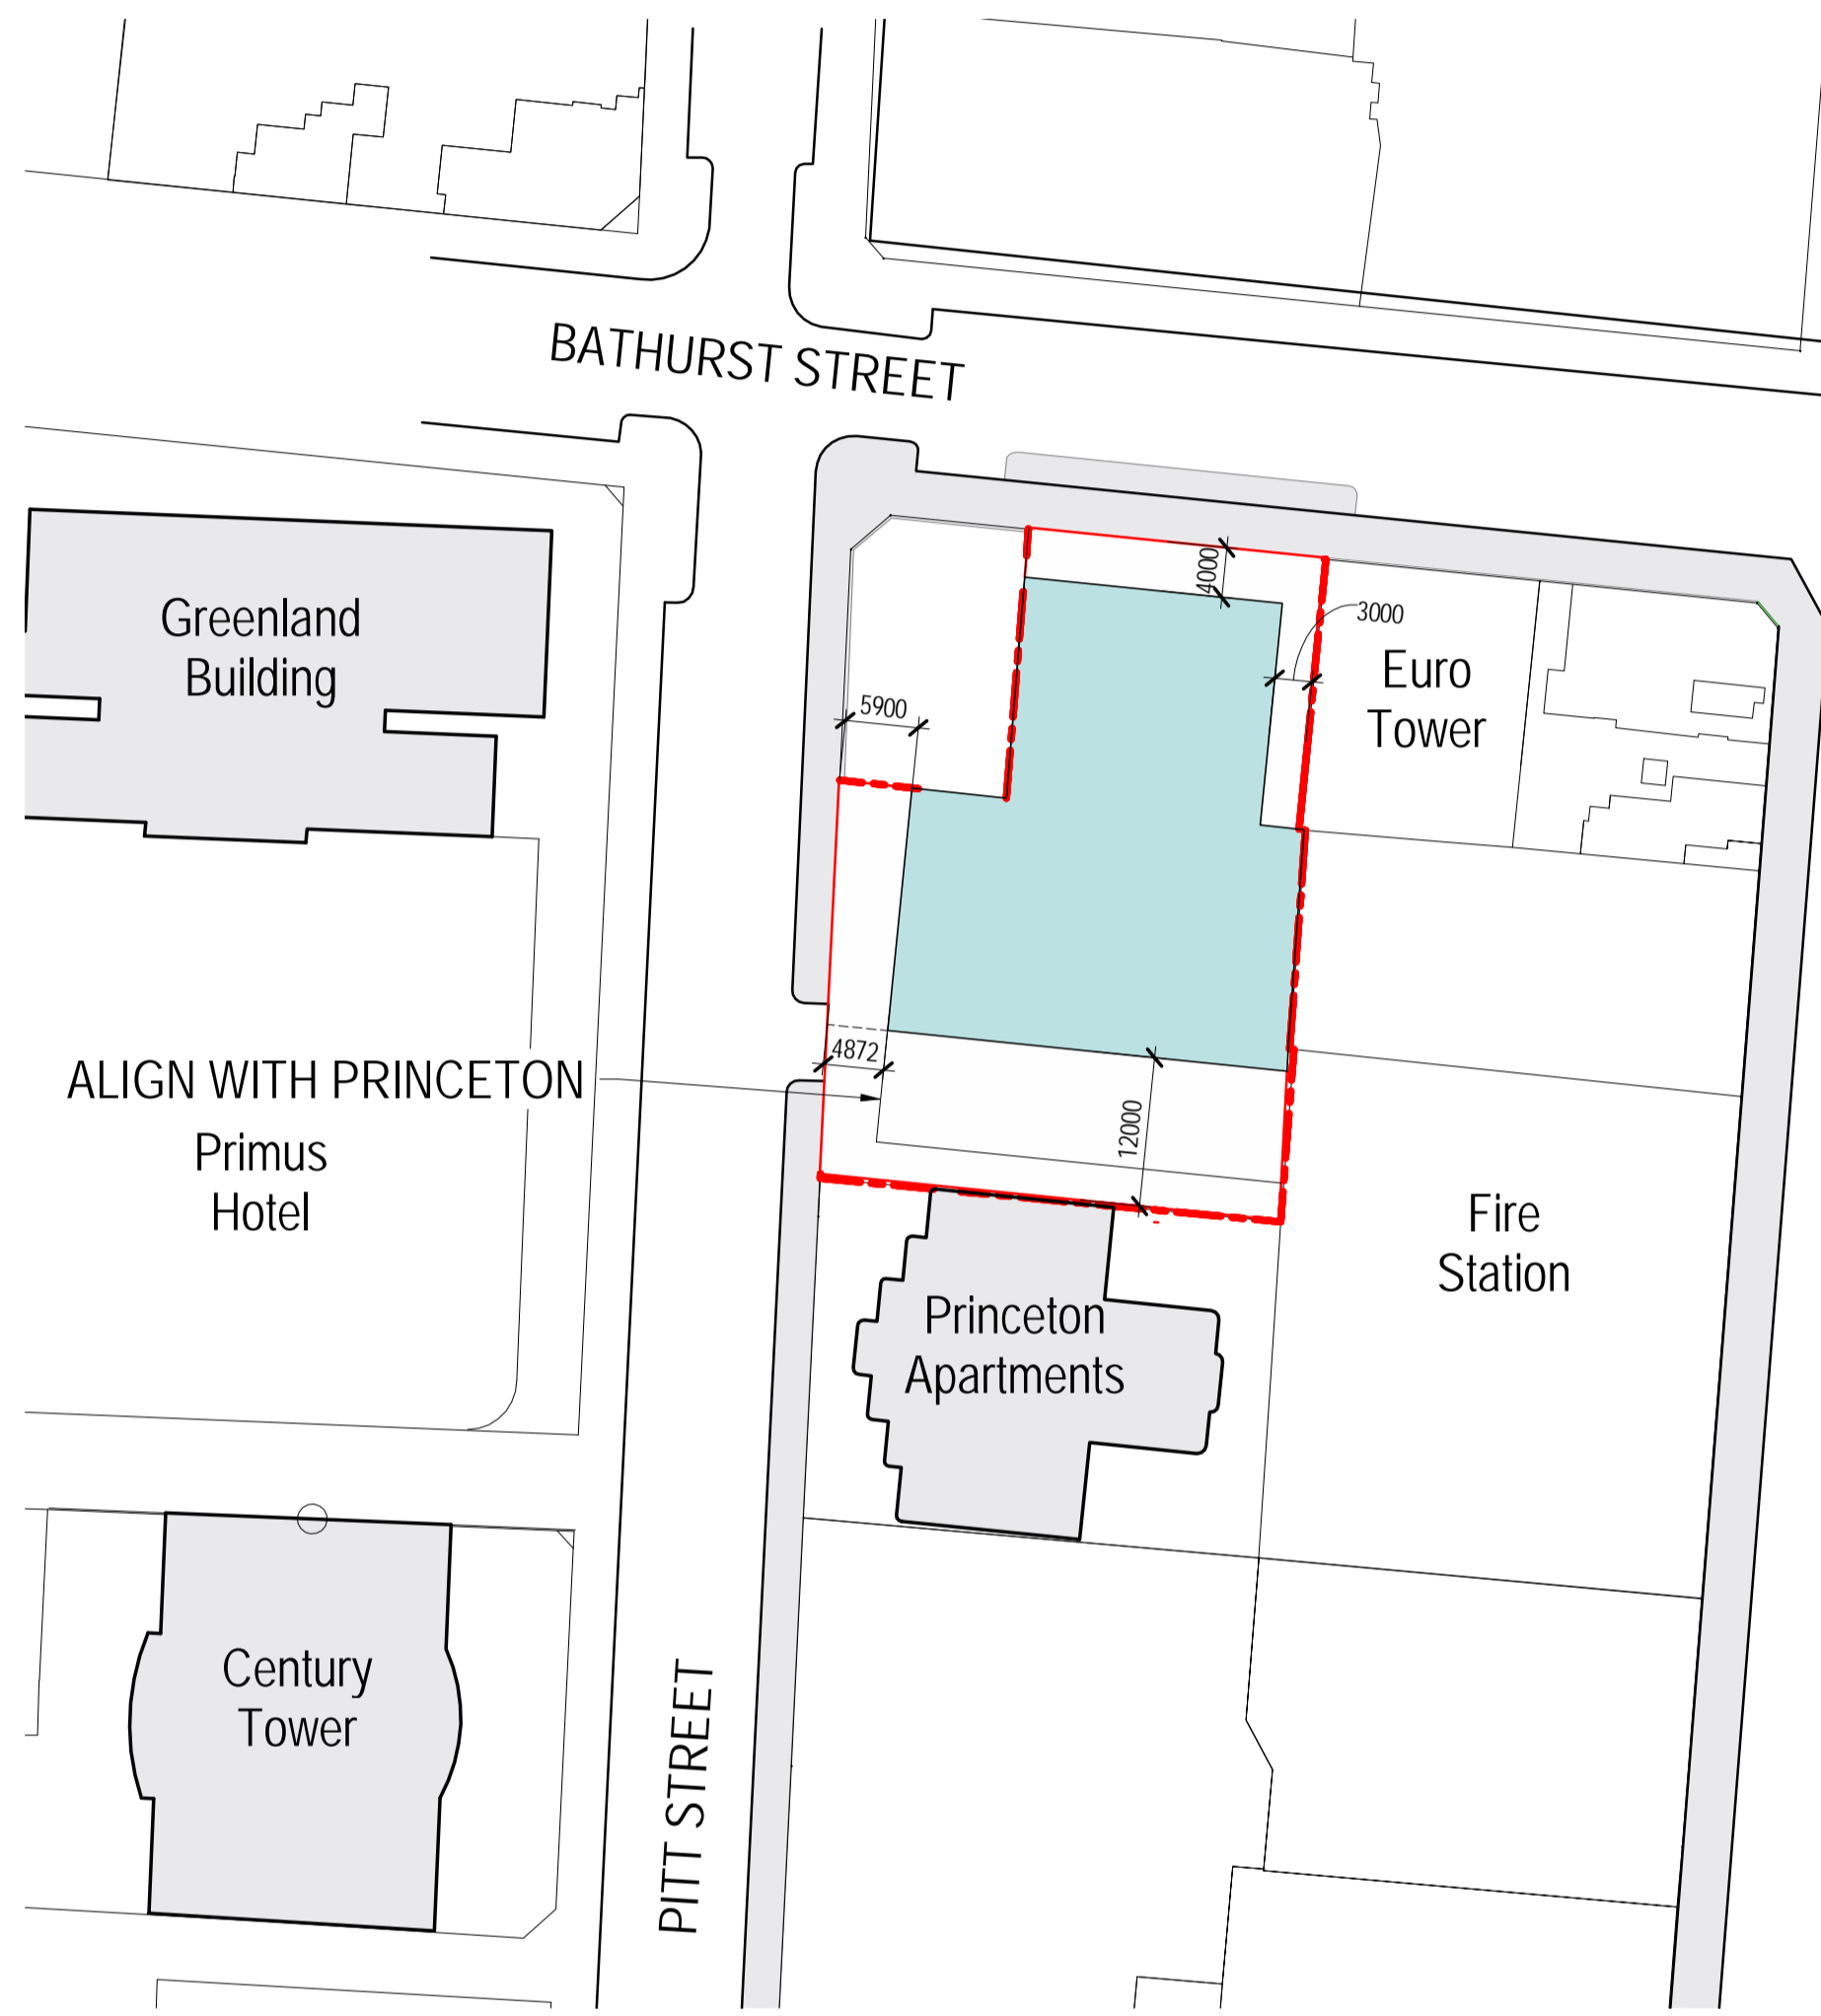


2 PROPOSED SETBACK RL 71.0 UPWARDS
1:600

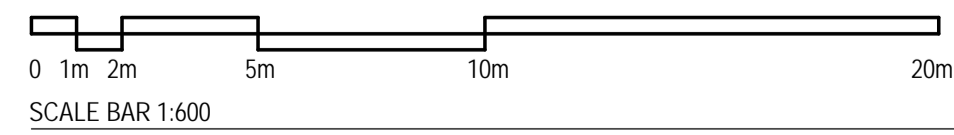


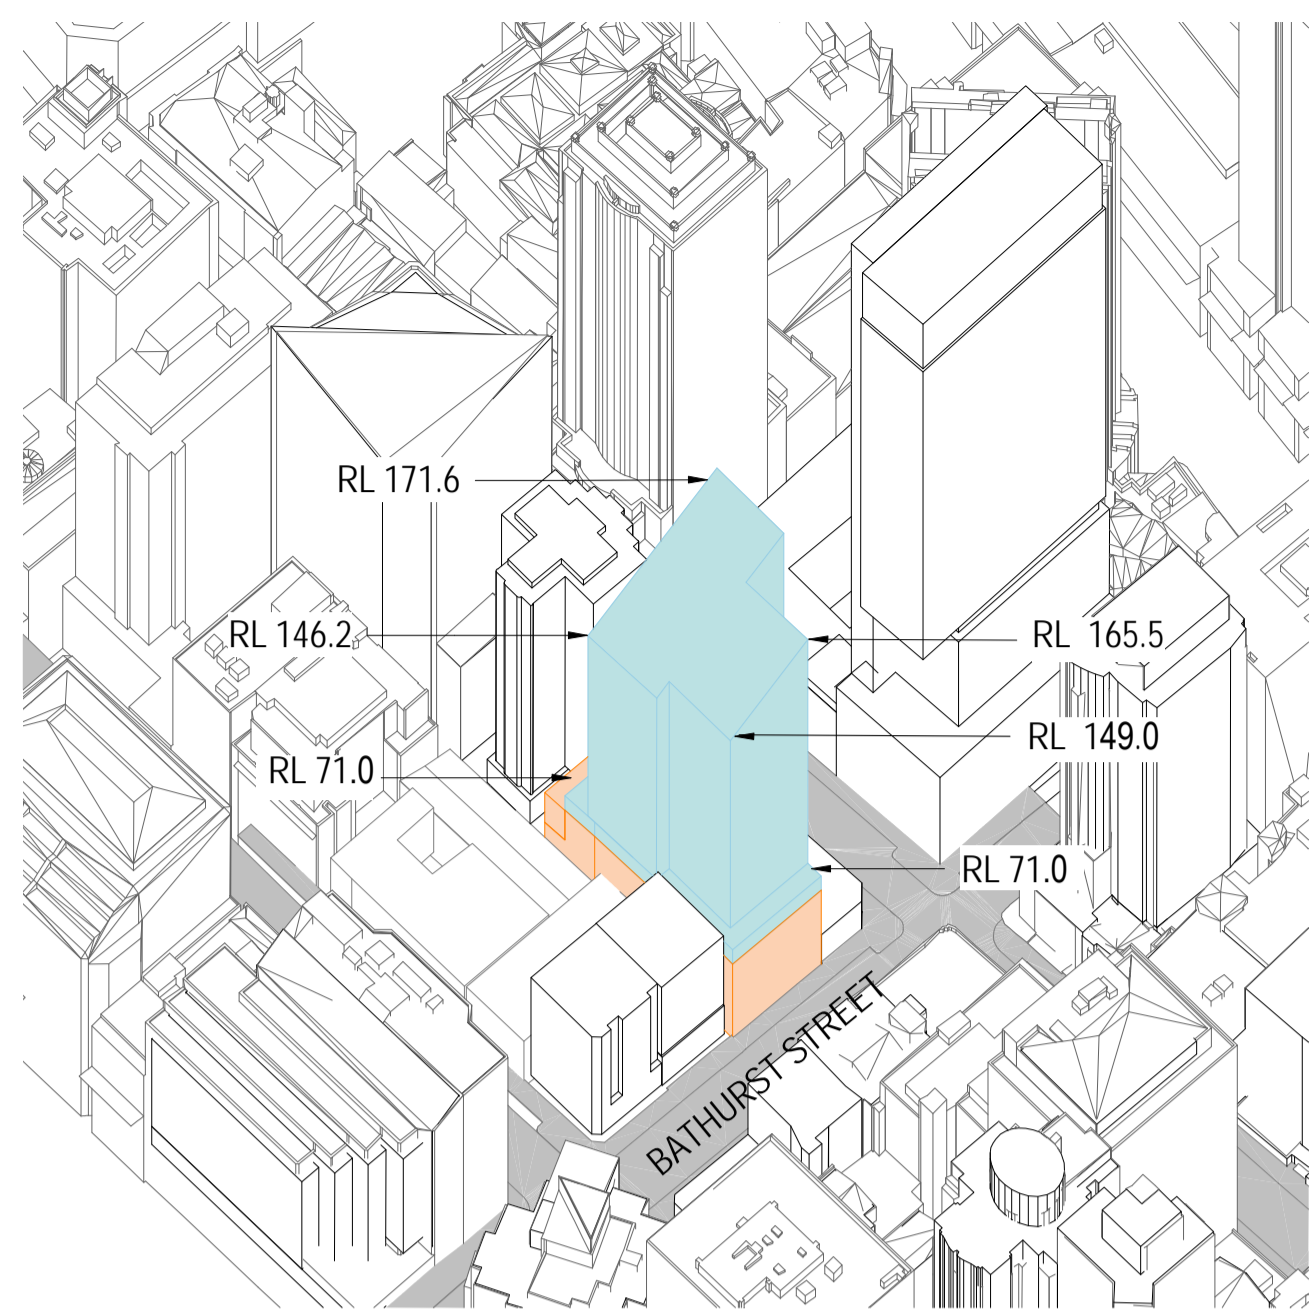


1 NORTH EAST

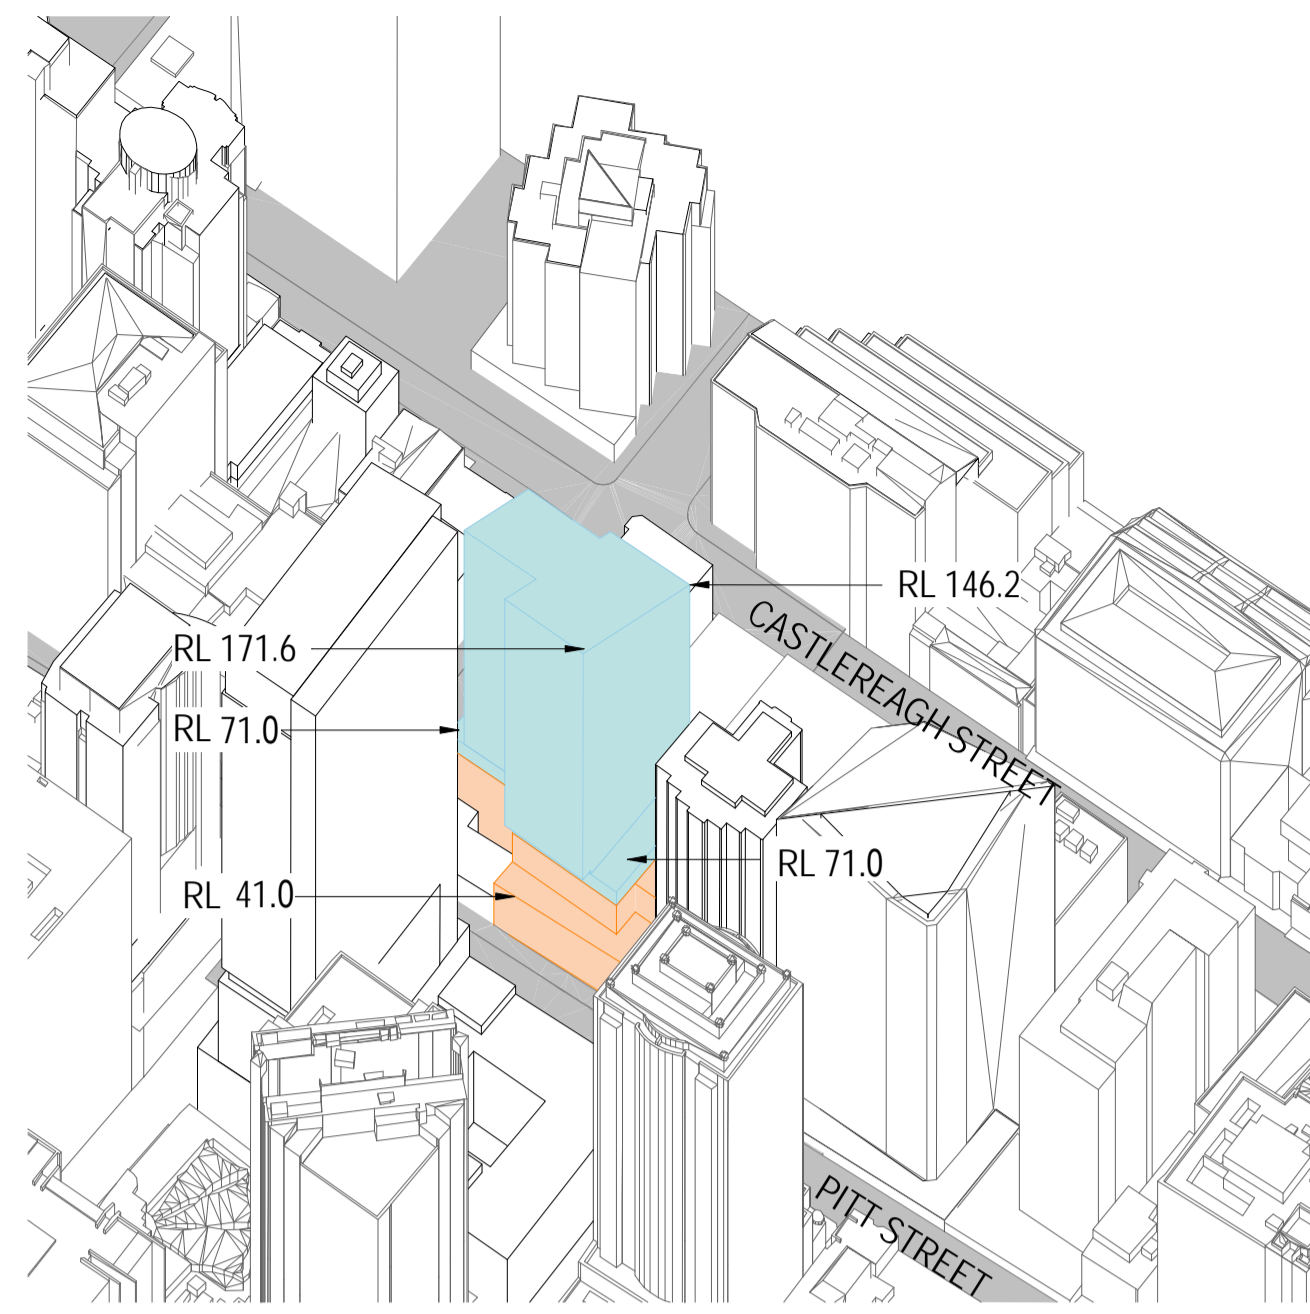


2 SOUTH WEST

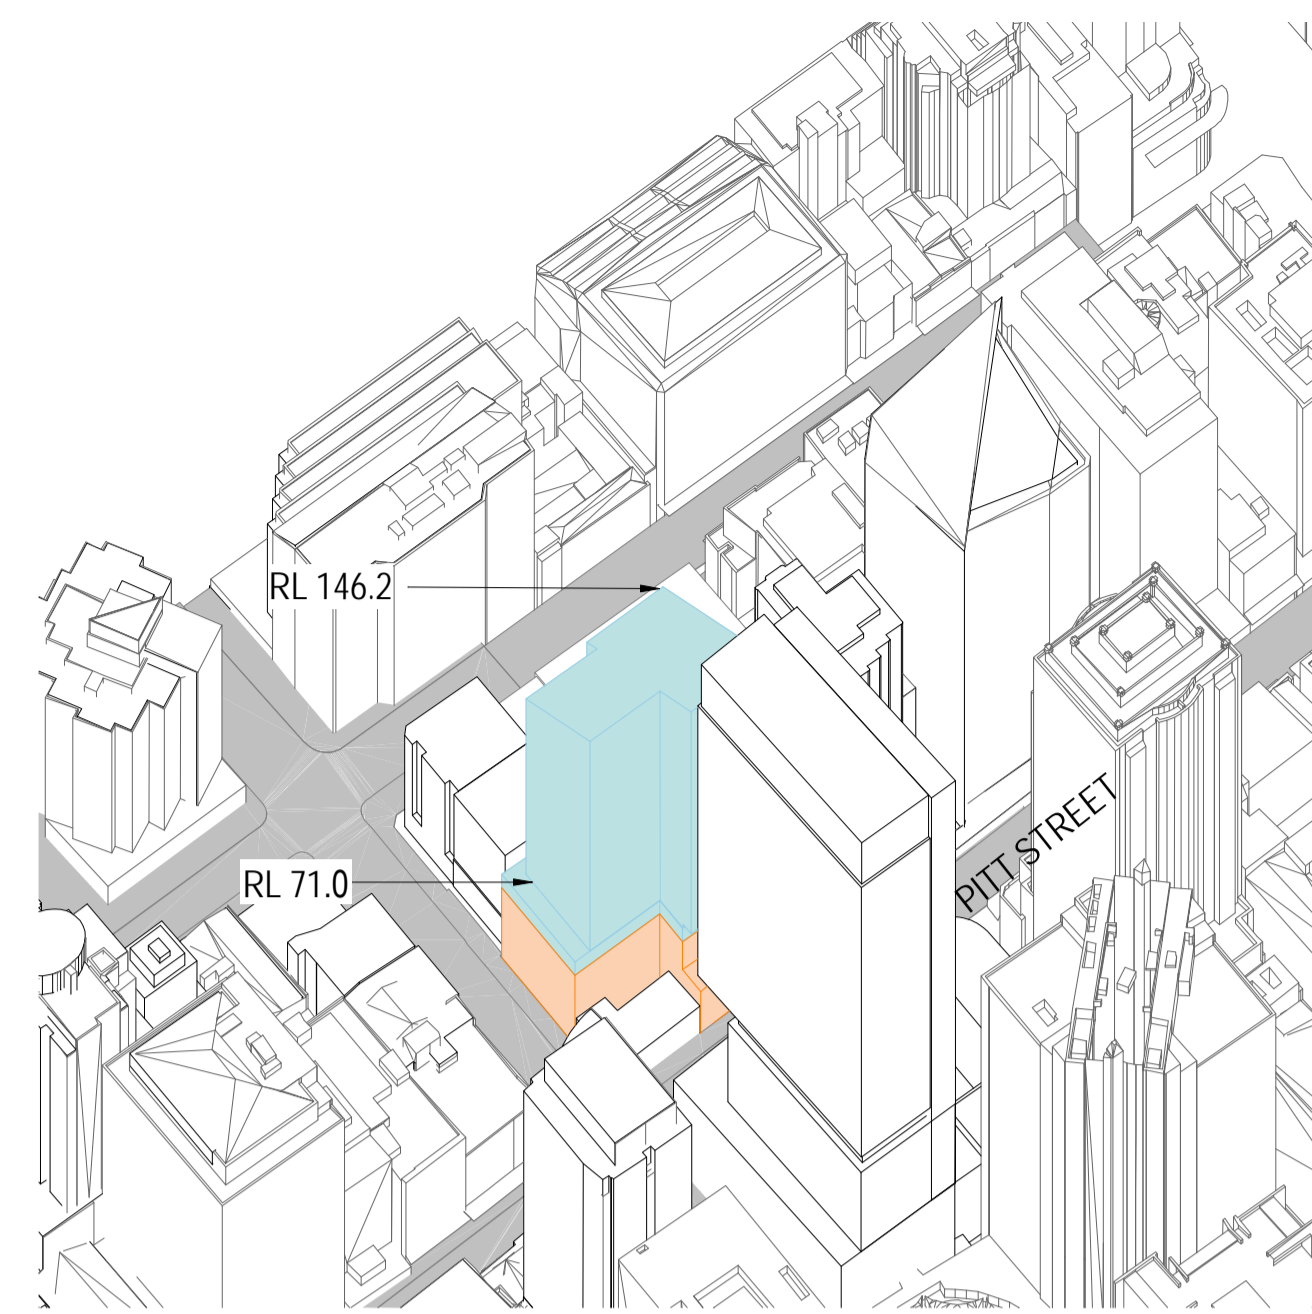


3 NORTH WEST

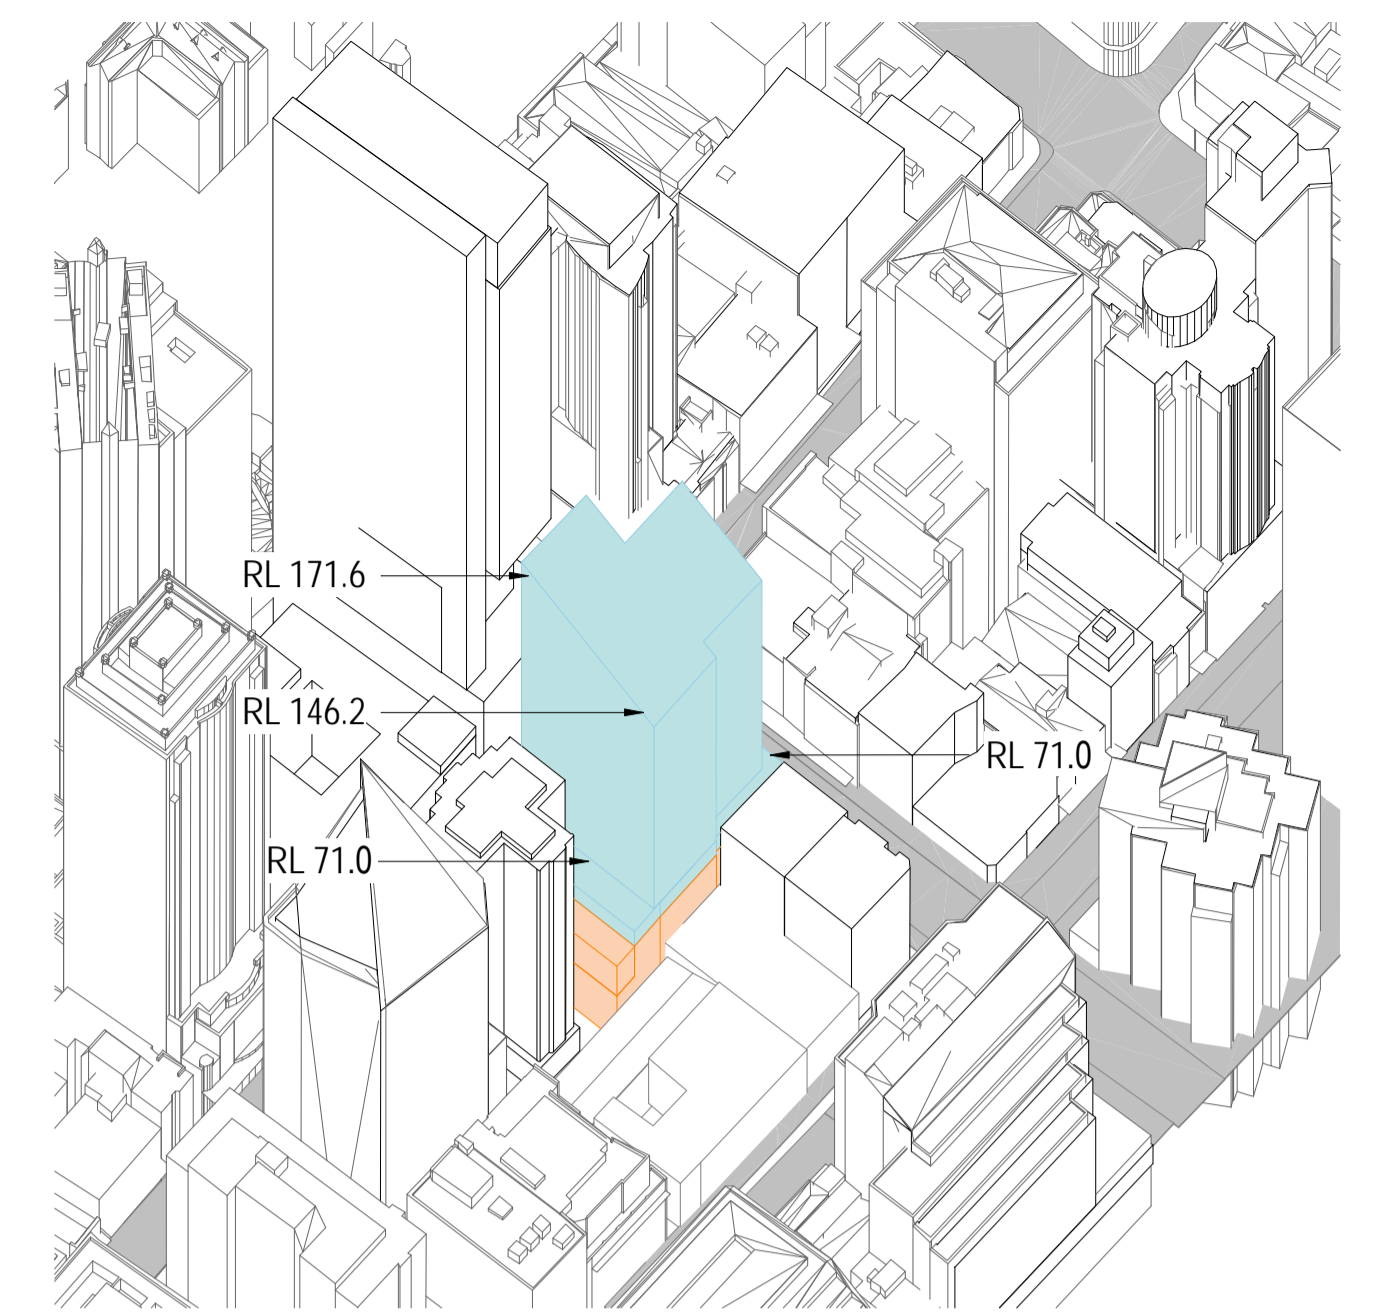

4 SOUTH EAST

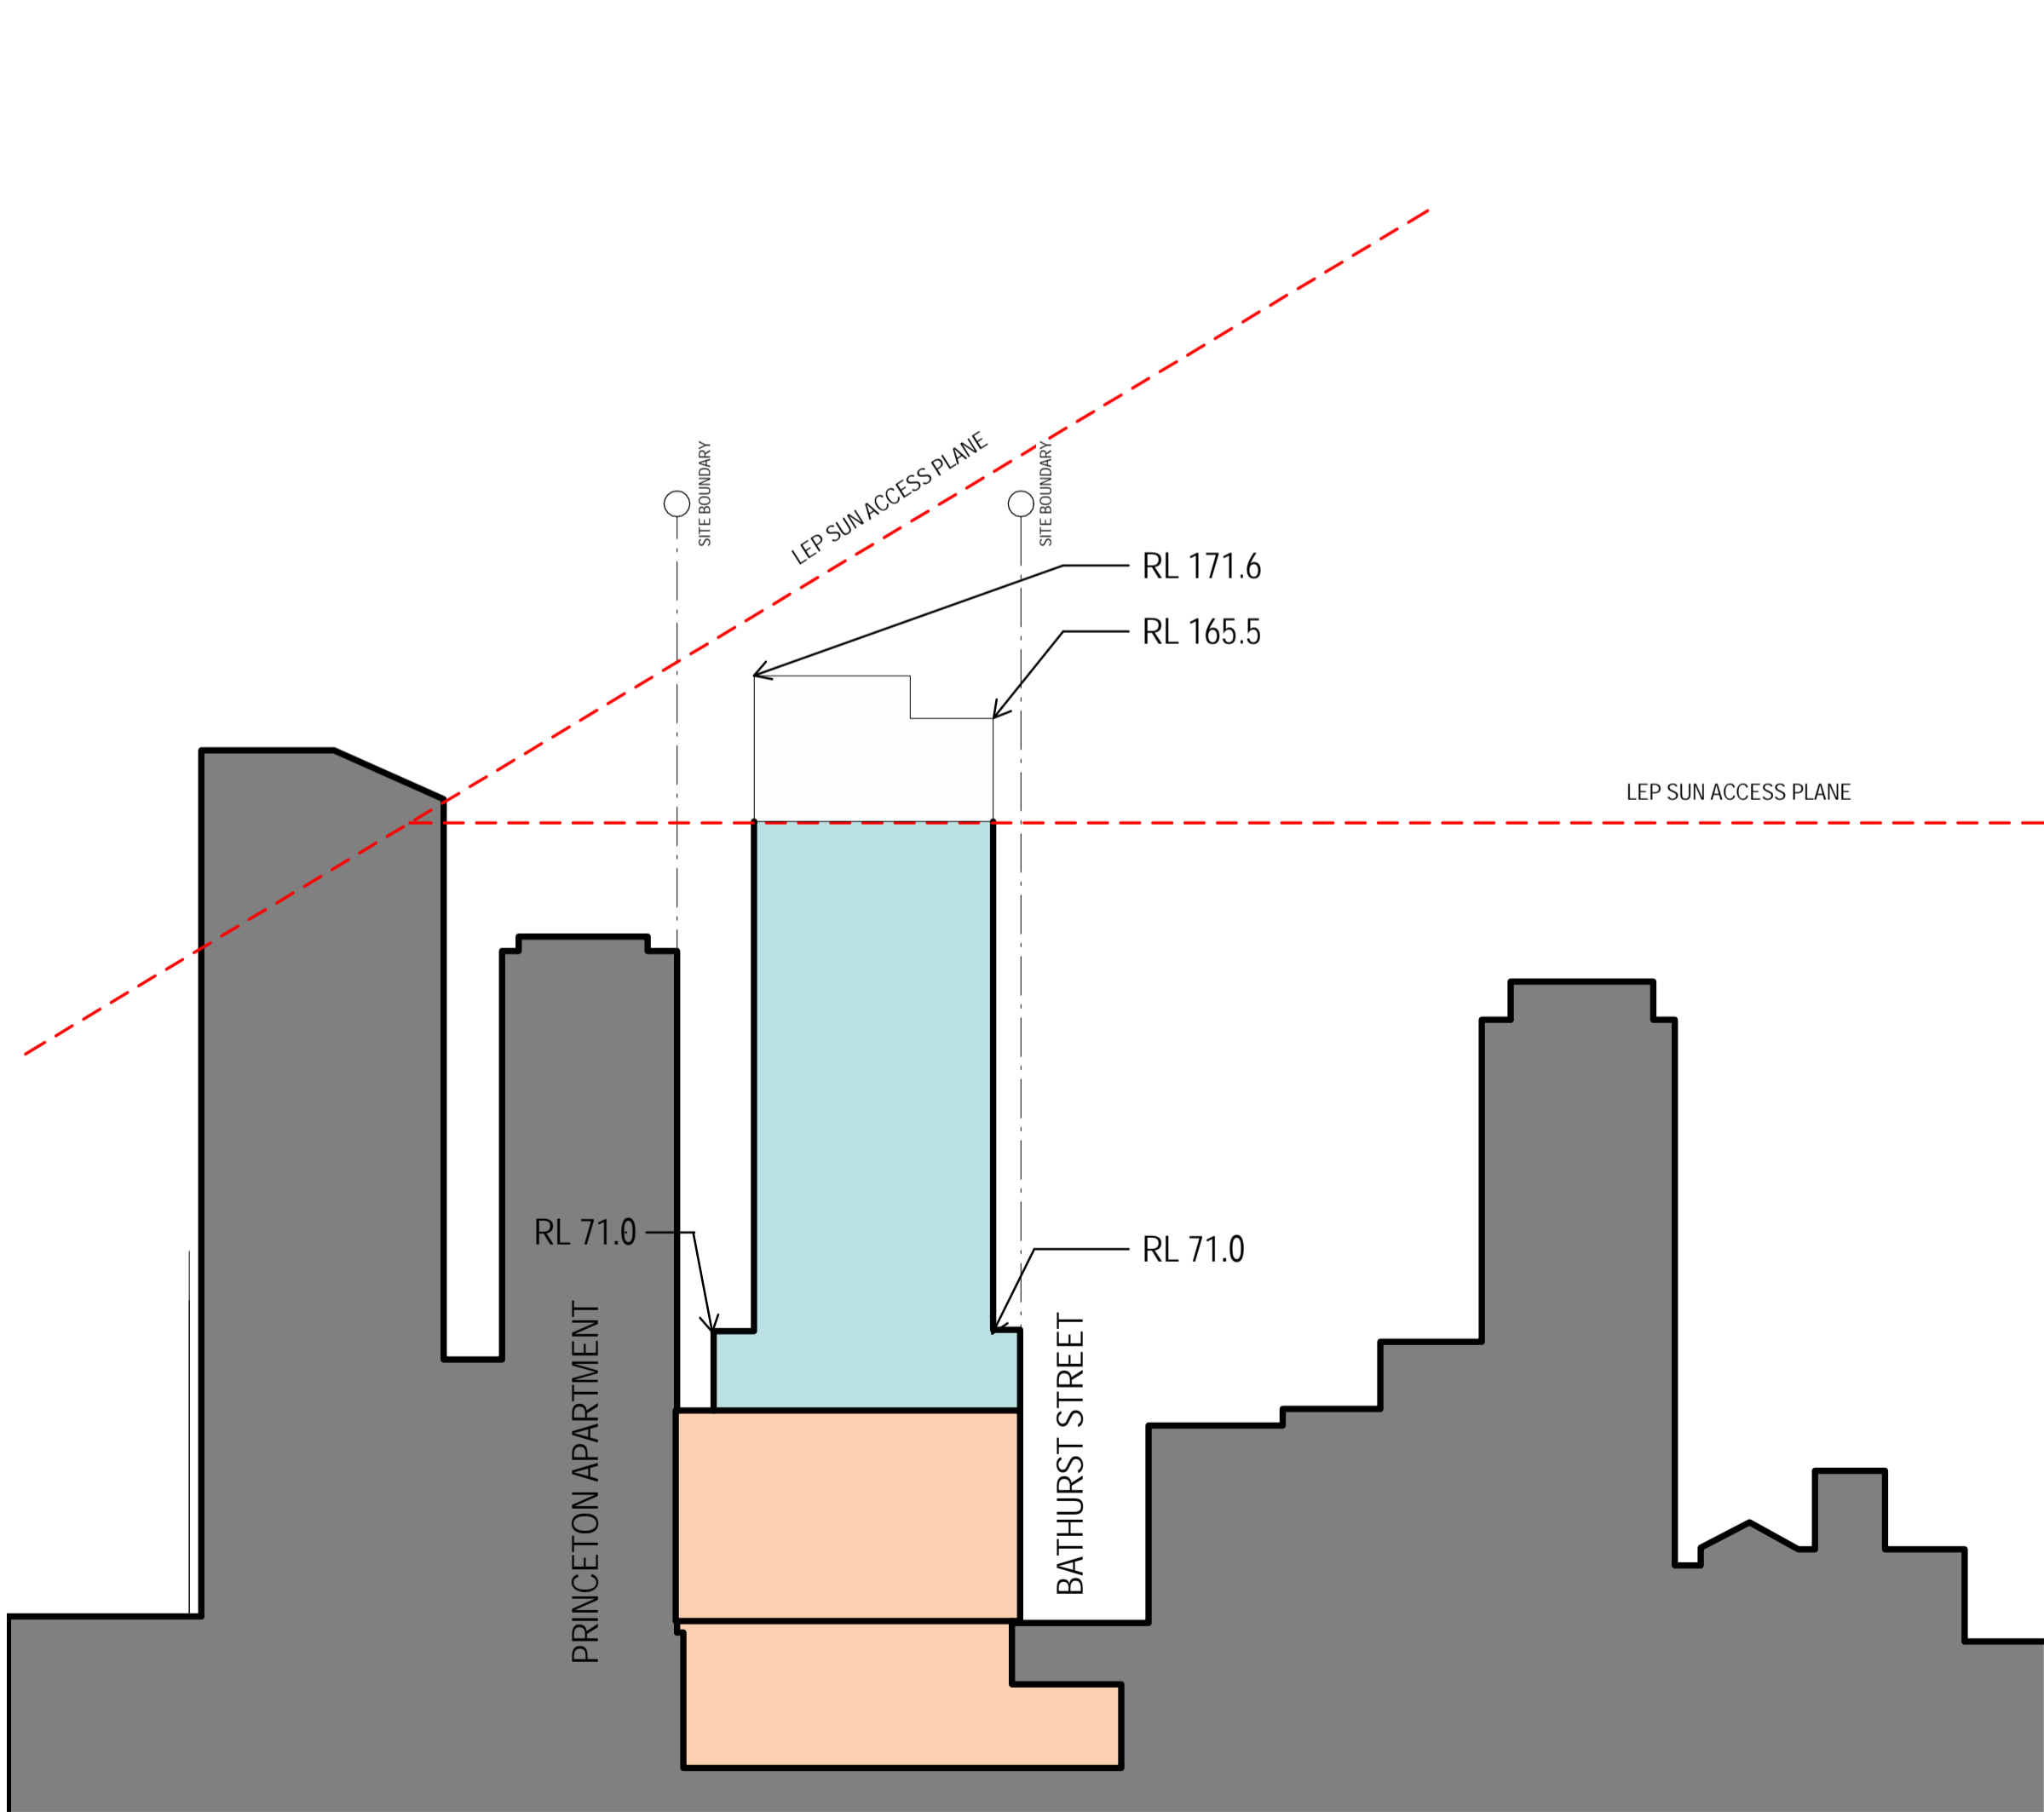

5 SECTION NORTH SOUTH
1:1000

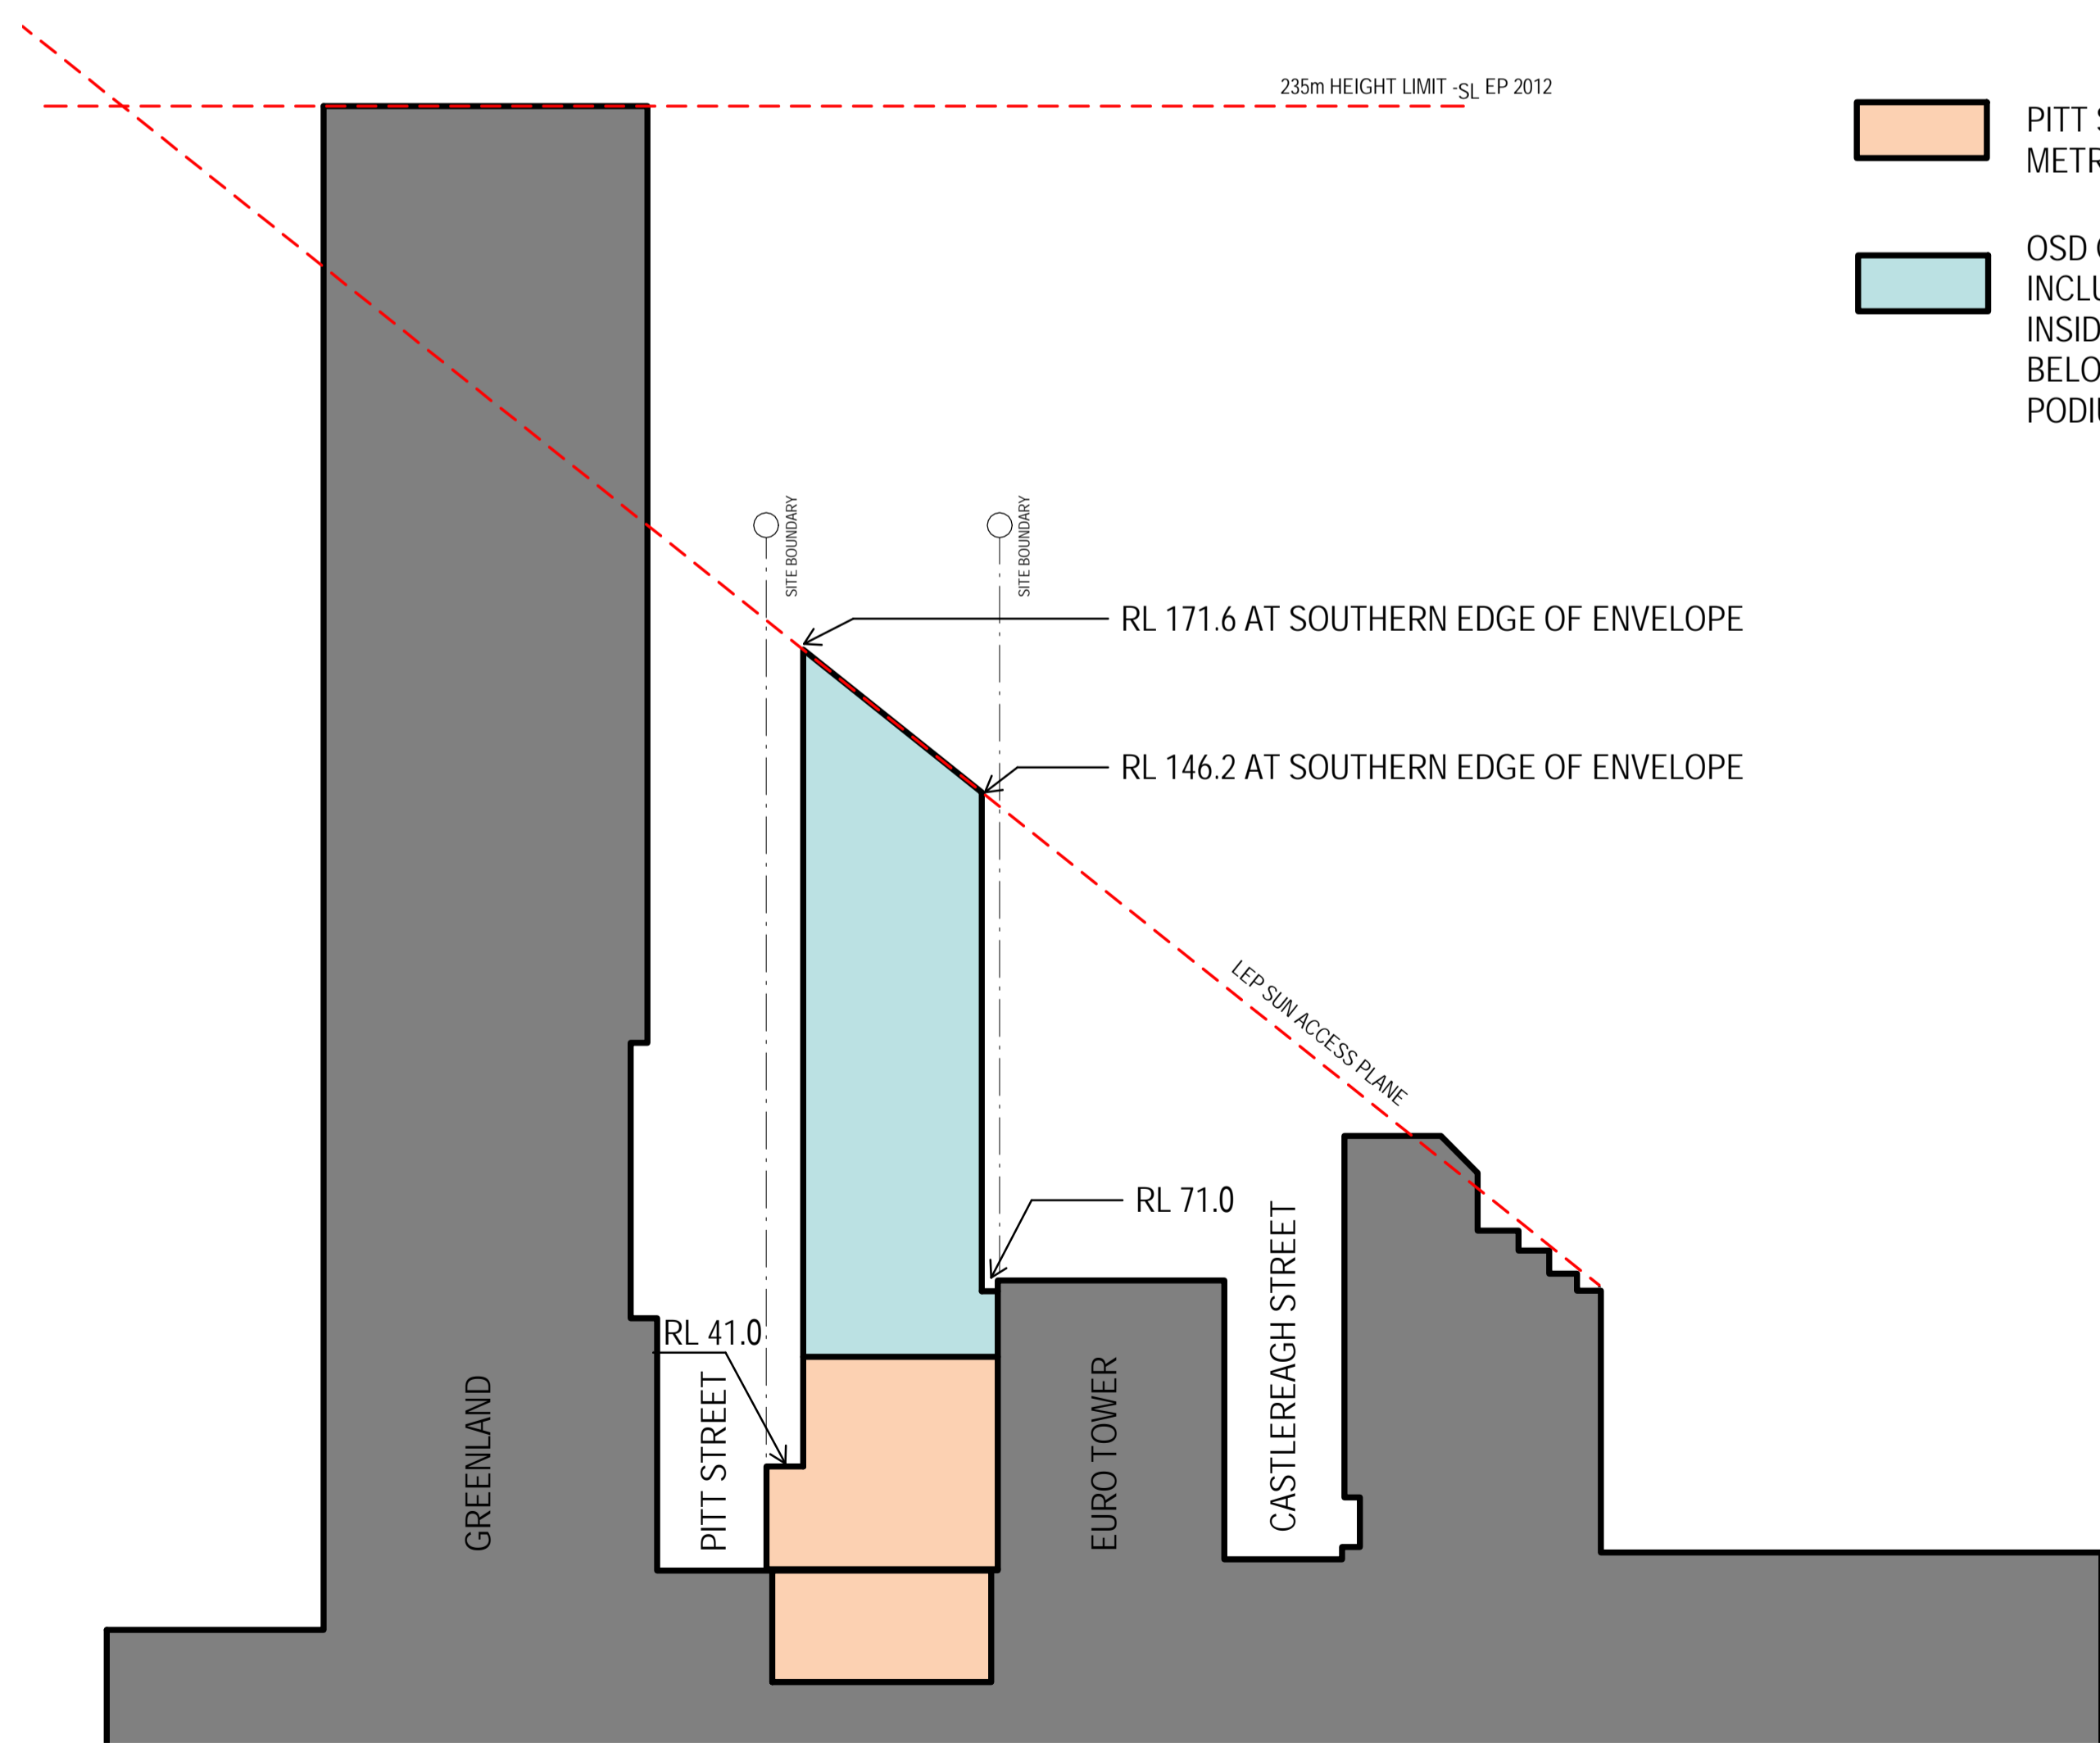

6 SECTION EAST WEST
1:1000

- PITT STREET SOUTH METRO STATION CSSI
- OSD CONCEPT SSSA INCLUDES OSD AREAS INSIDE THE CSSI 'SHELL' BELOW GROUND AND IN PODIUM LEVELS