

**ARCHITECTURAL
DRAWINGS OF POSSIBLE
INDICATIVE BUILDING
(COMMERCIAL)**





Sydney Metro City & Southwest

Pitt Street South Over Station Development:

Architectural Drawings of Possible Indicative Building (Commercial)



Applicable to:	Sydney Metro City & Southwest
Author:	GHD Woodhead
Owner	Sydney Metro
Status:	Final
Version:	1
Date of issue:	01 08 2018
Review date:	
© Sydney Metro 2018	

PITT STREET

BATHURST STREET

Legend



- OSD
- OSD BOH
- OSD Egress
- OSD Shared & Station
- STATION SERVICES
- Station Services

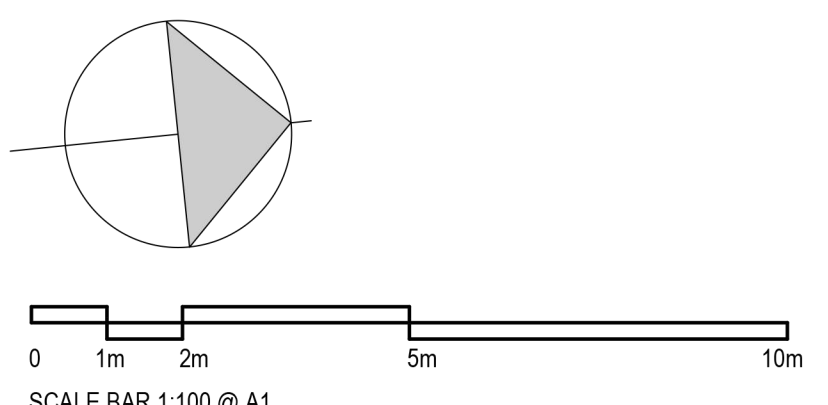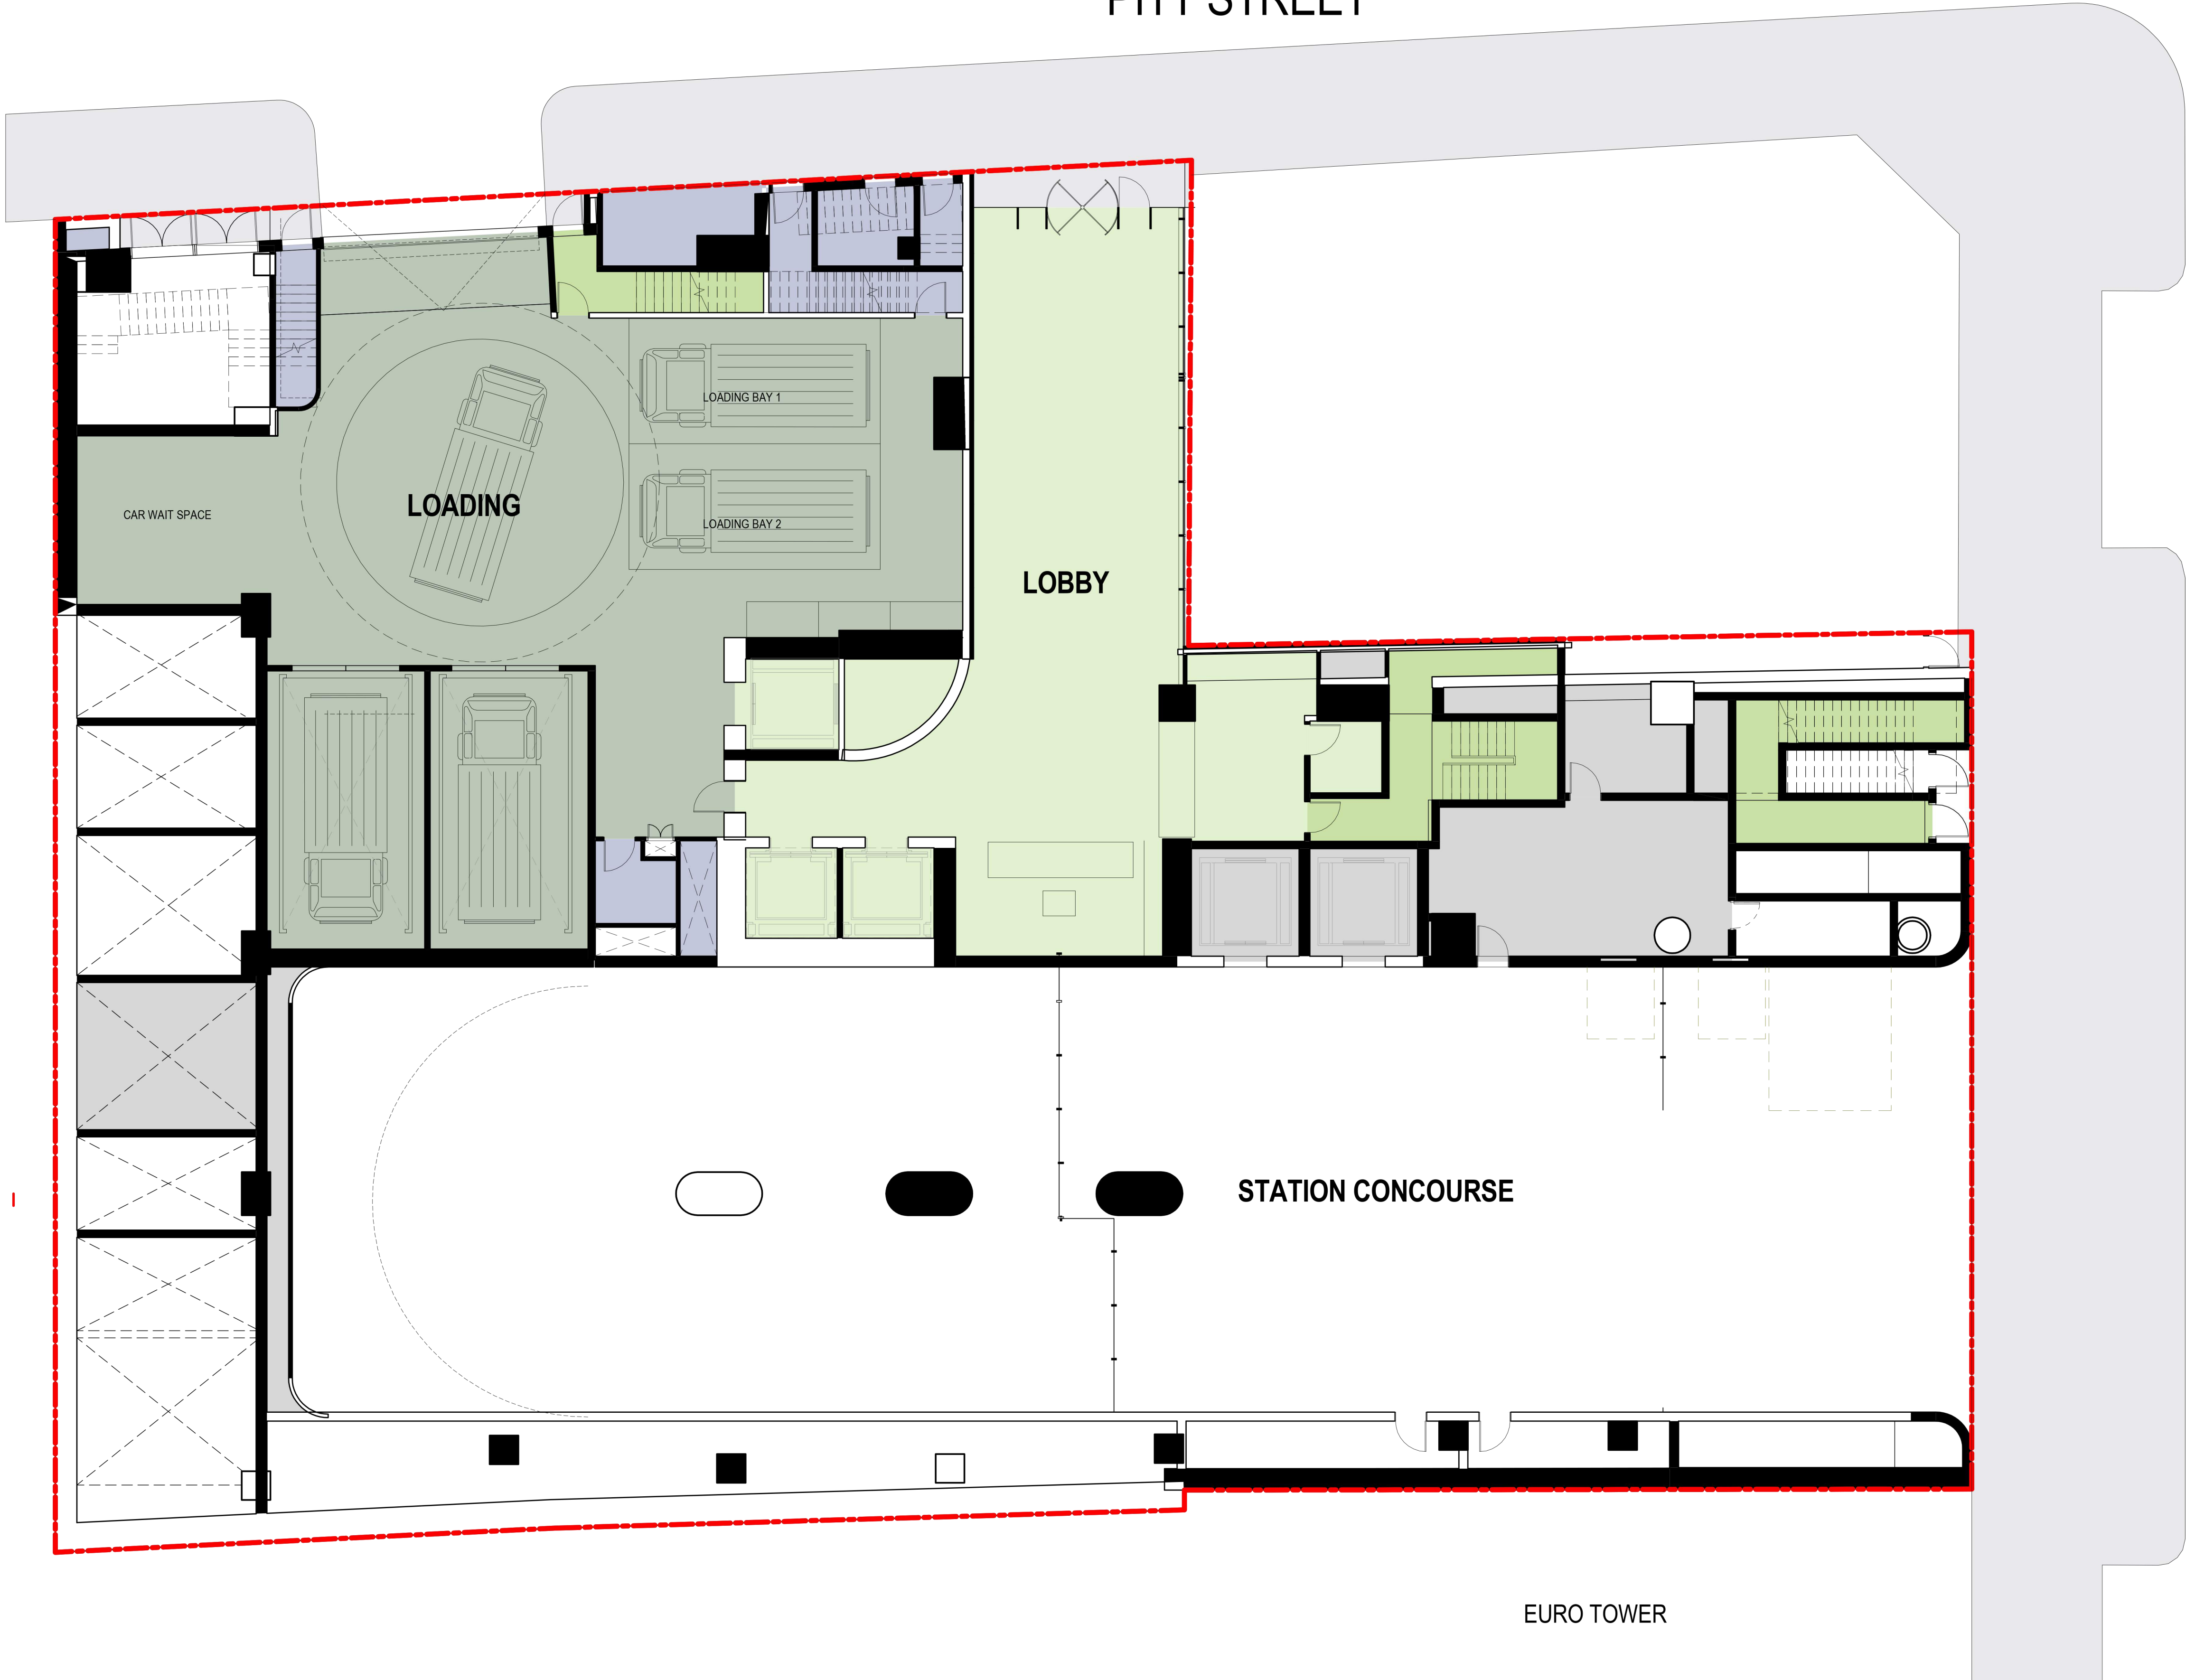

1 00-FFL-Bathurst St
1:100

Legend




- OSD
- OSD BOH
- OSD Egress
- OSD Shared & Station
- Station Services

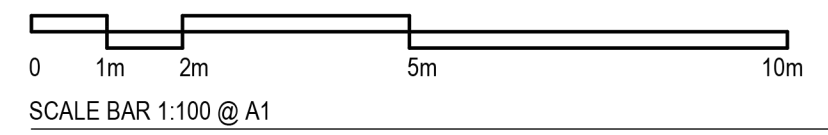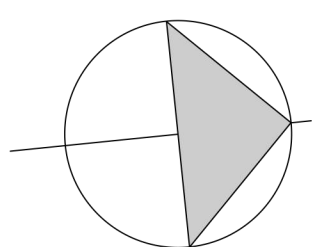

1 02-FFL-OSD Level
1:100

Legend




- OSD
- OSD BOH
- OSD Egress
- OSD Shared & Station
- Station Services

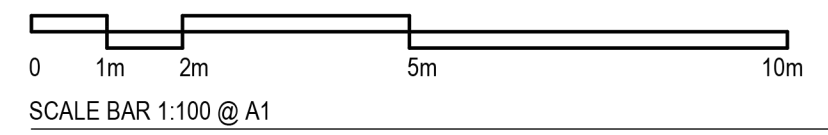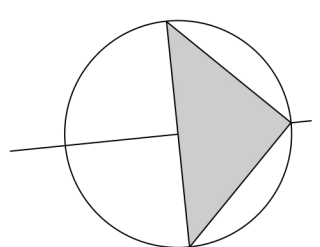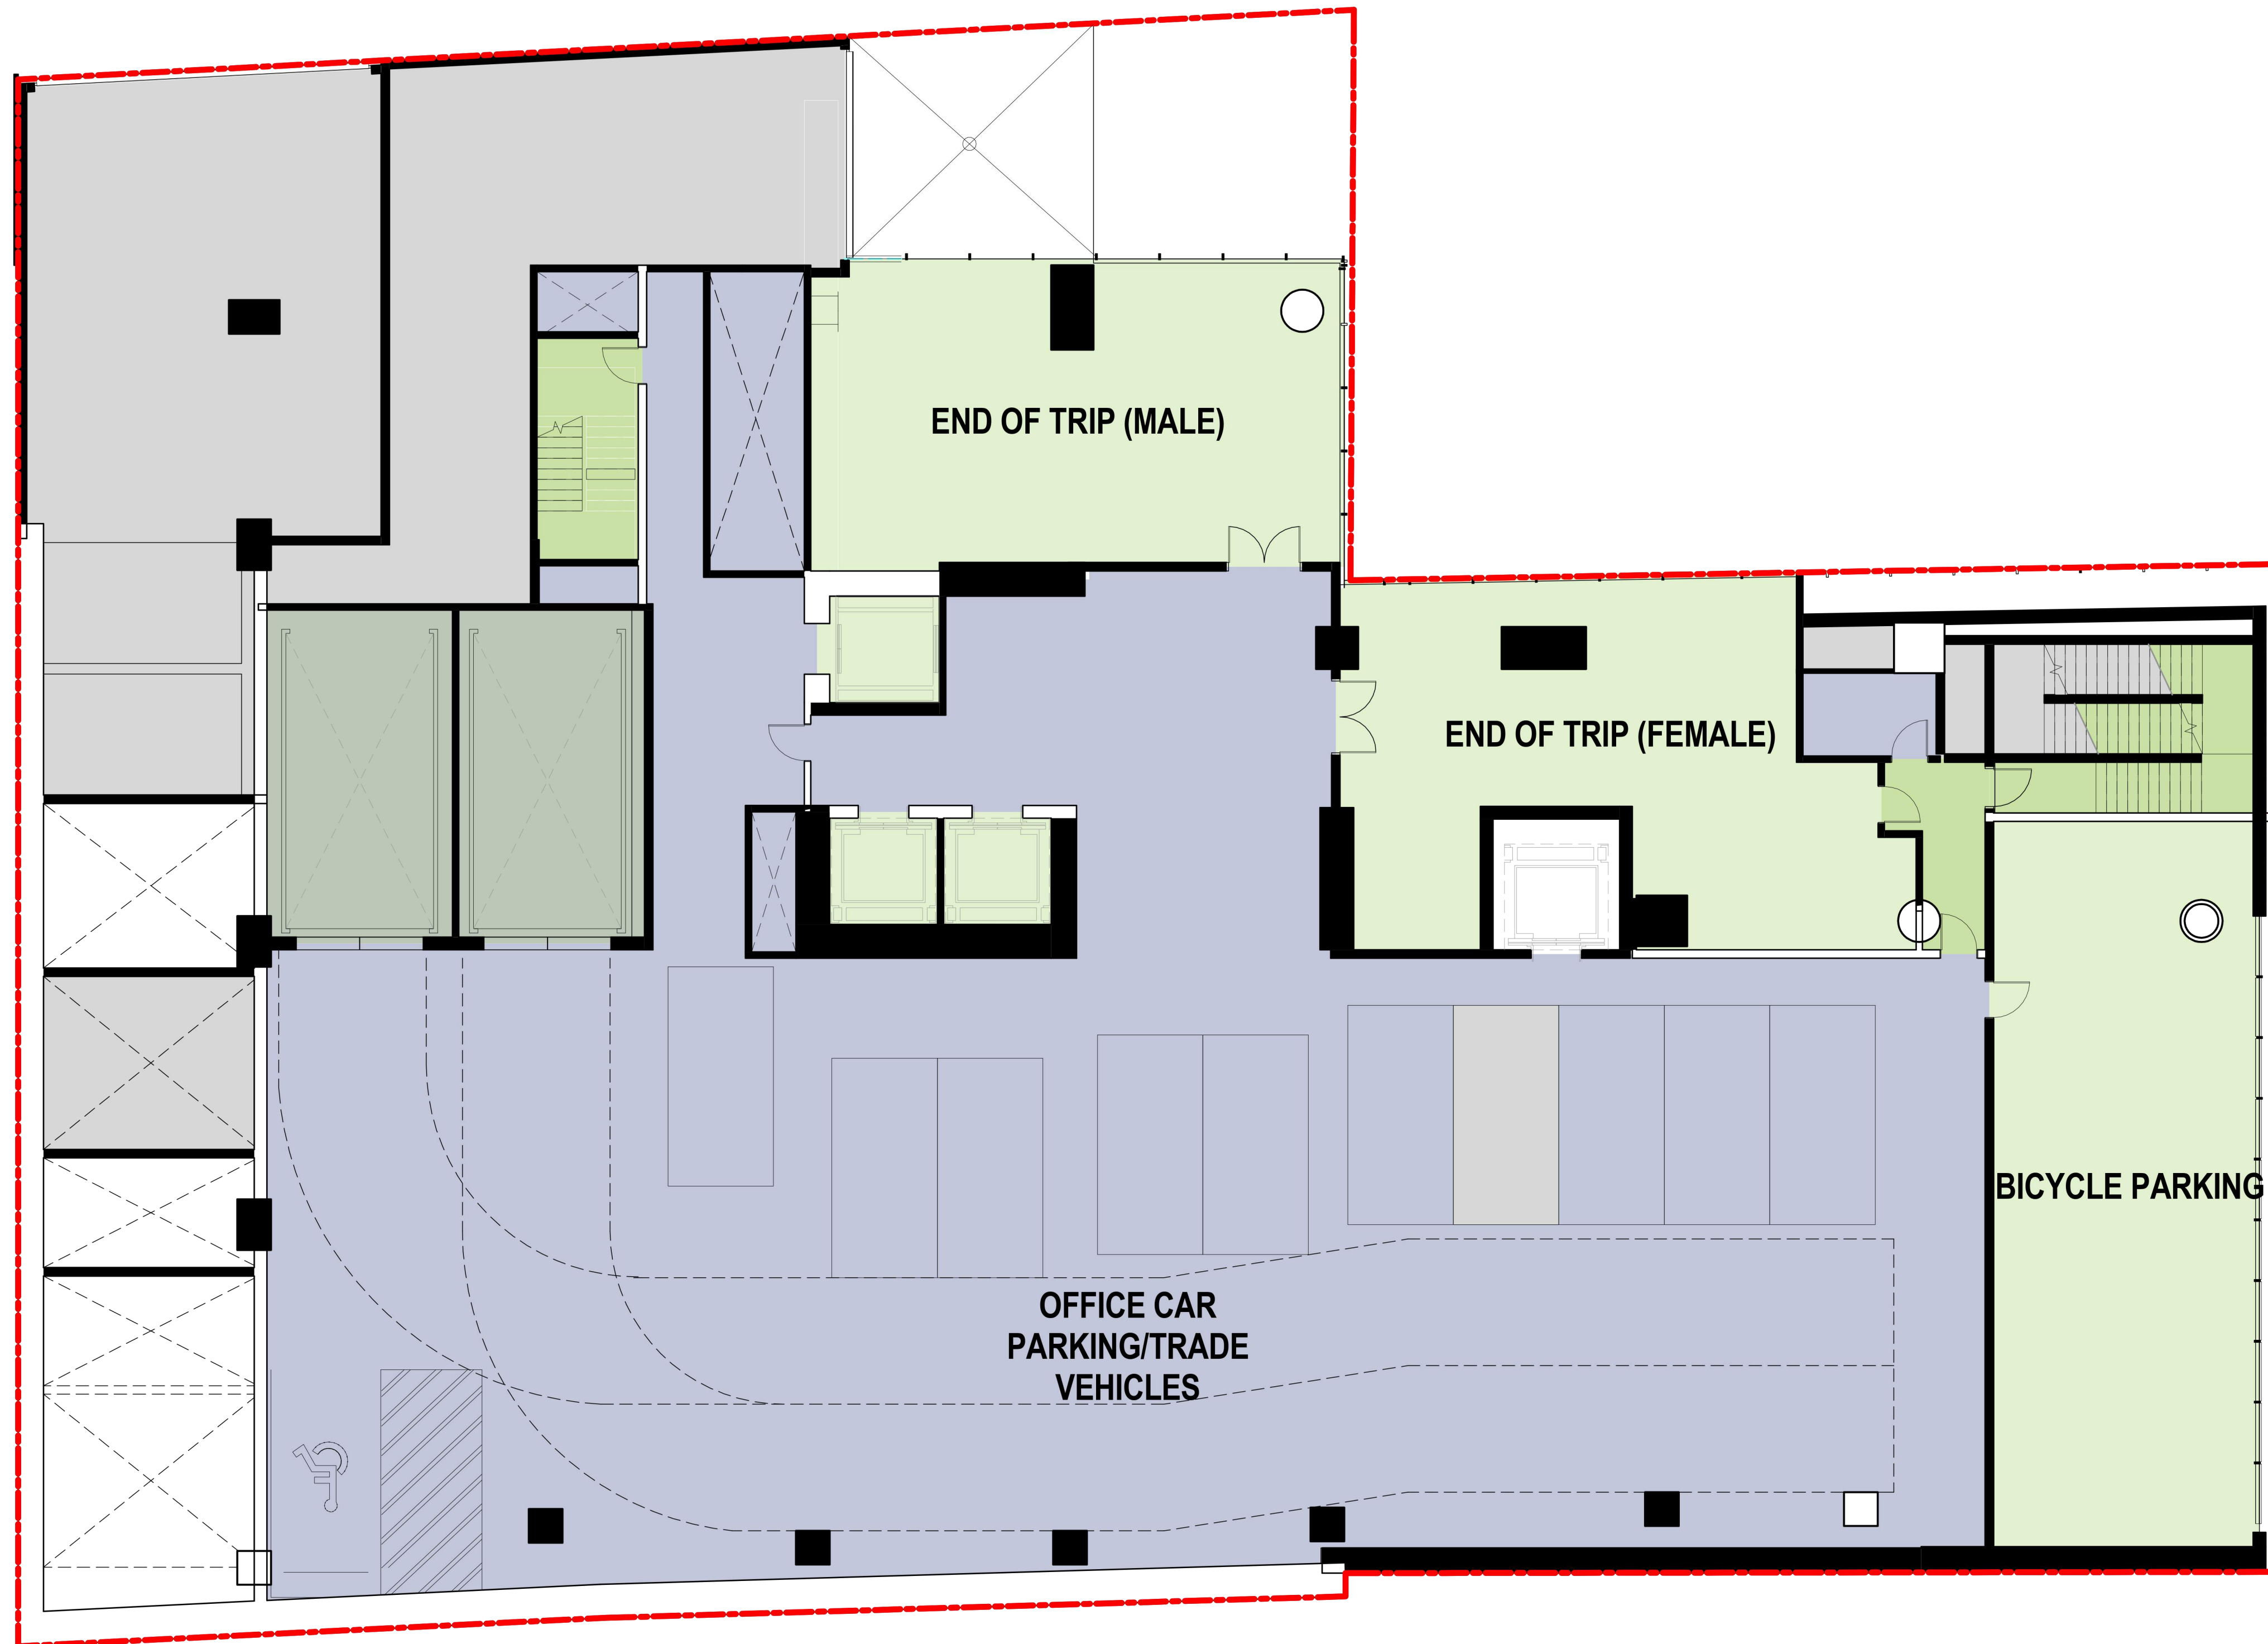

1 04-FFL-OSD Level
1:100

Legend

- OSD
- OSD BOH
- OSD Egress

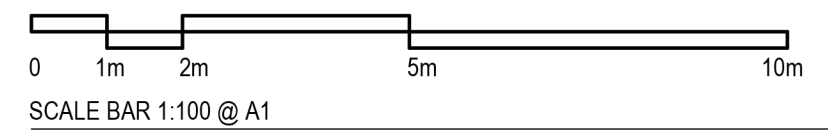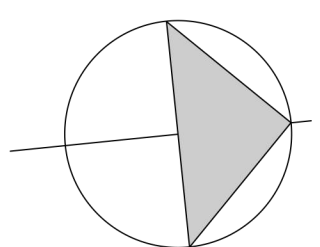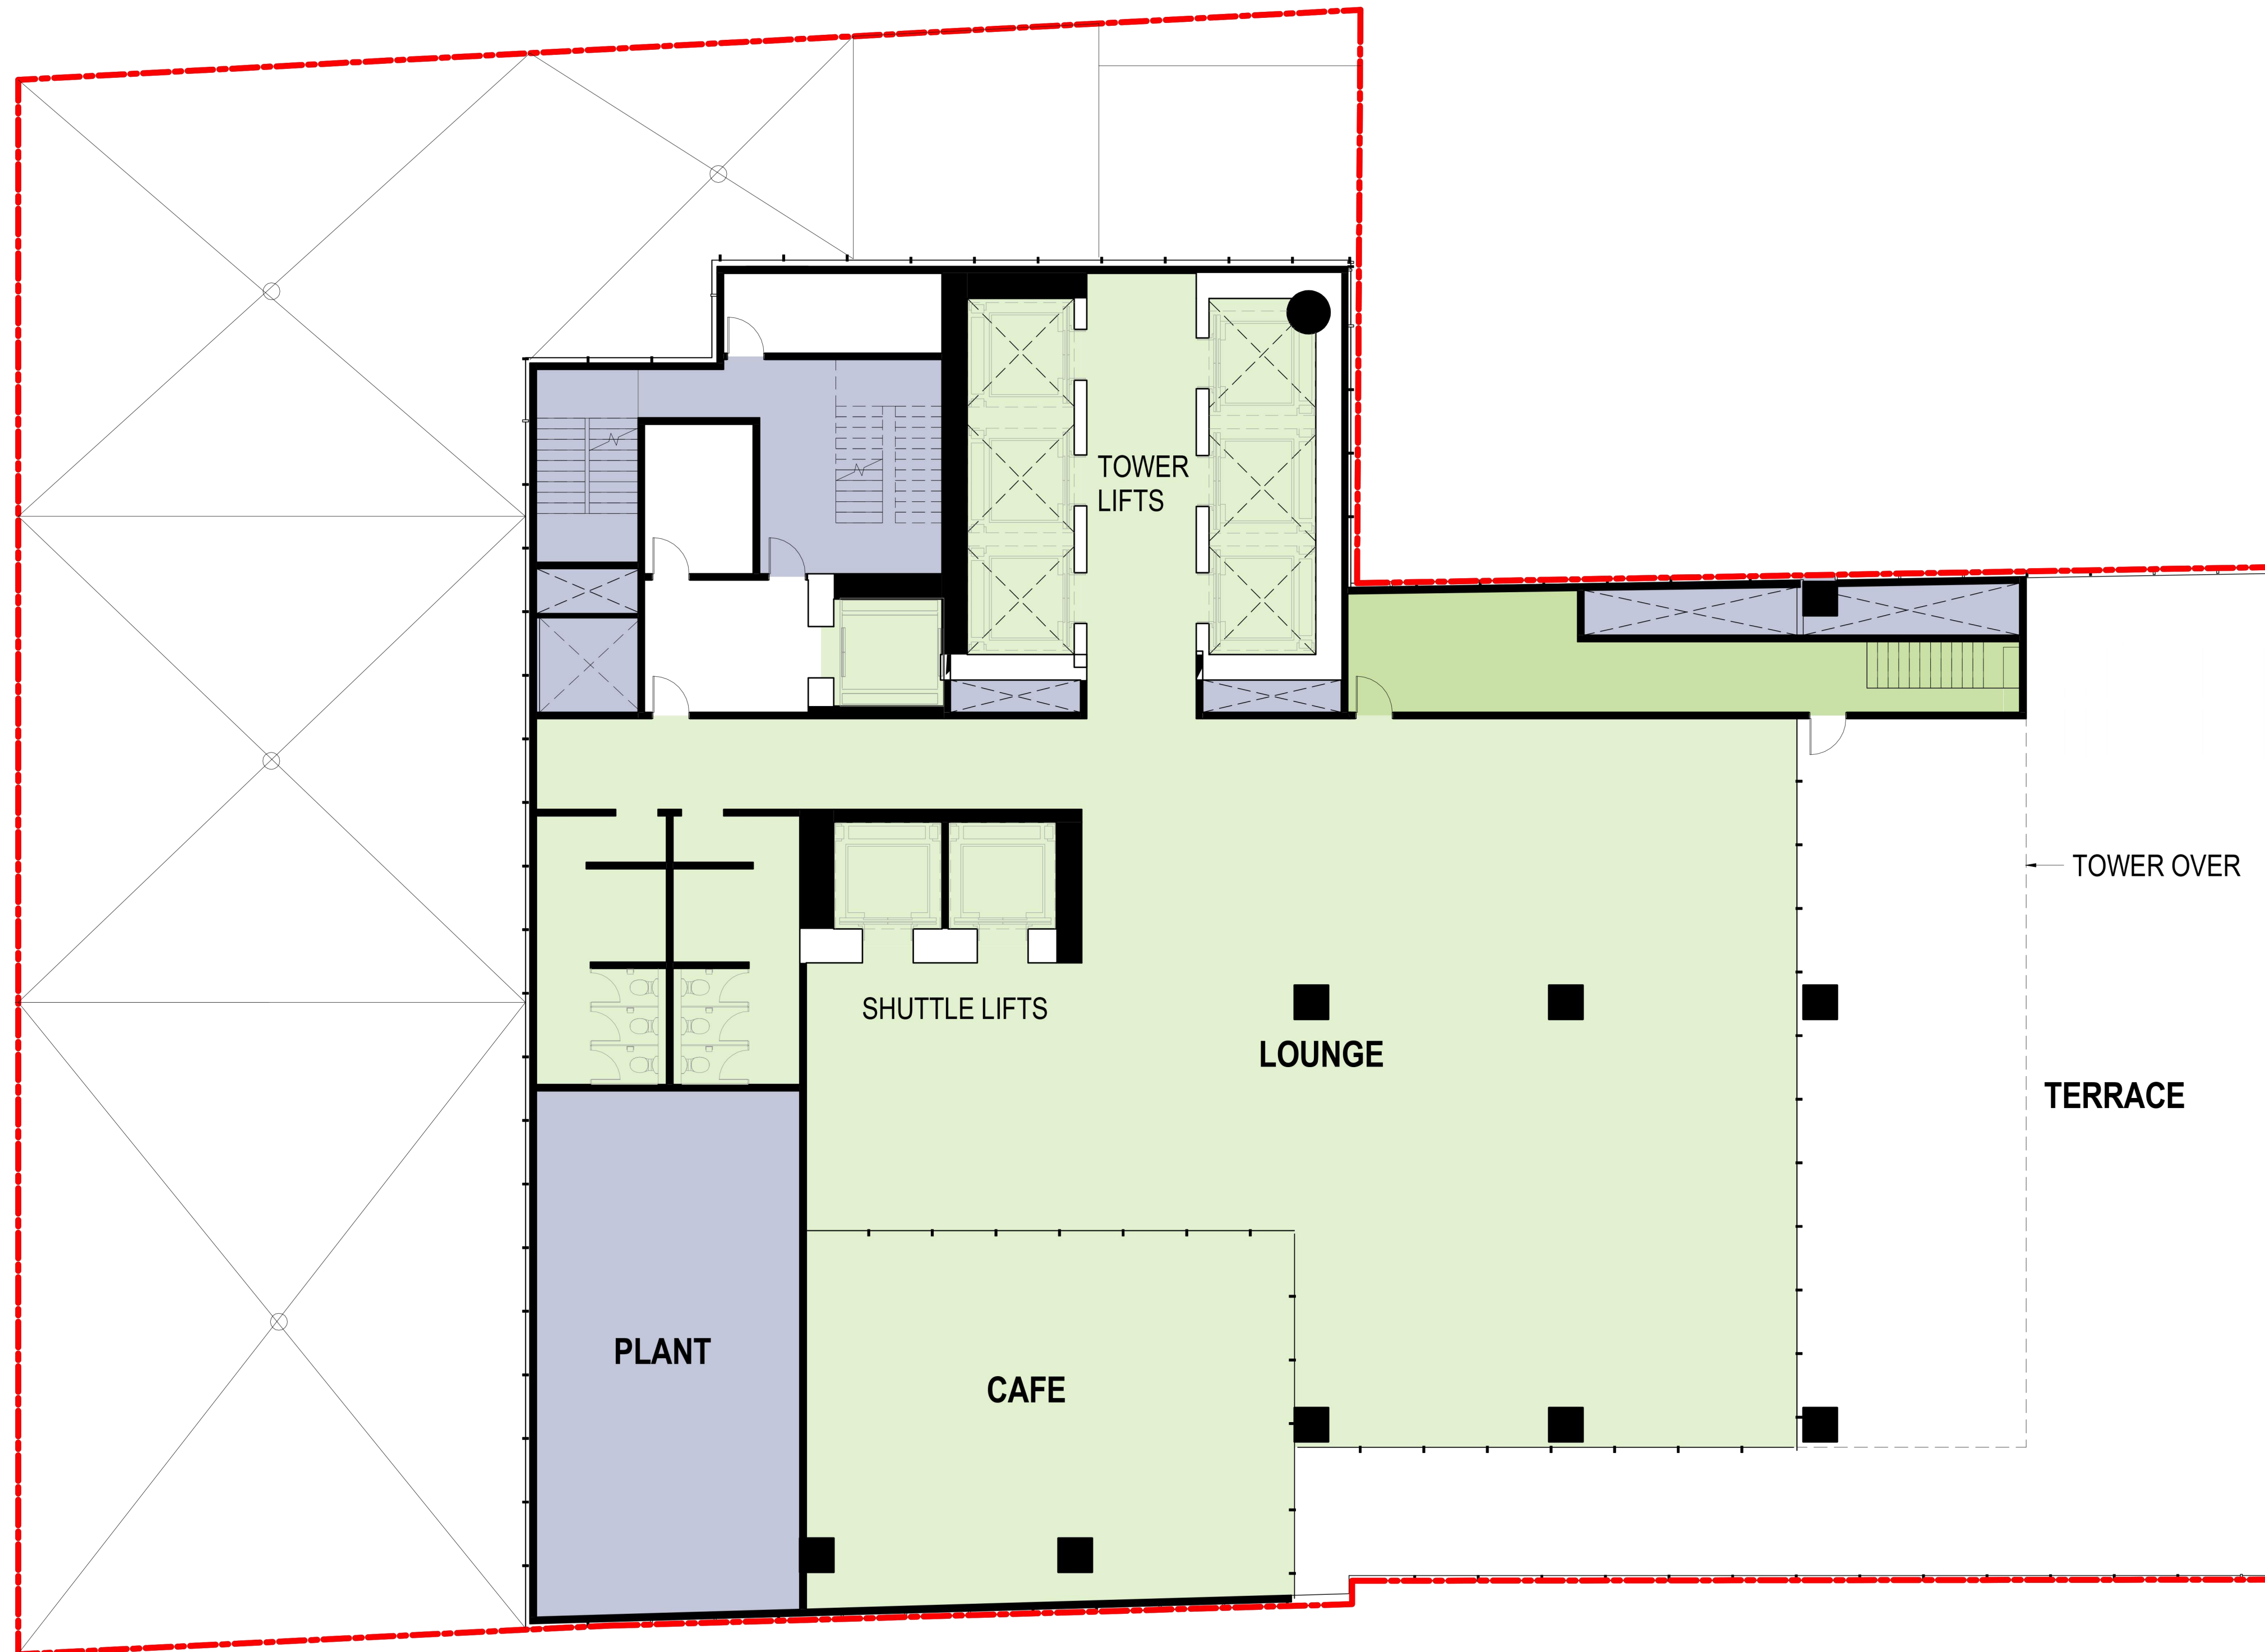



1 07-FFL-OSD Level
1:100

Legend

- OSD
- OSD BOH
- OSD Egress





OFFICE SPACE

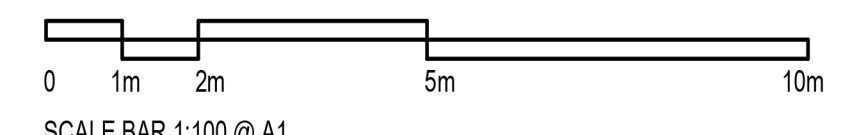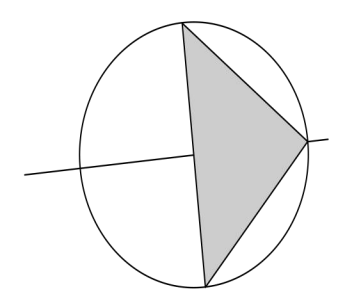


1 08-FFL-OSD Level
1:100

Legend

- BALCONY
- OSD
- OSD BOH
- OSD Egress

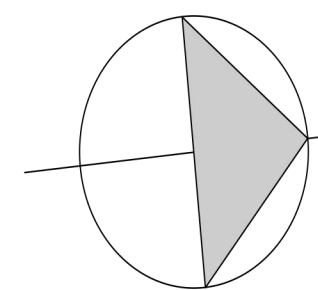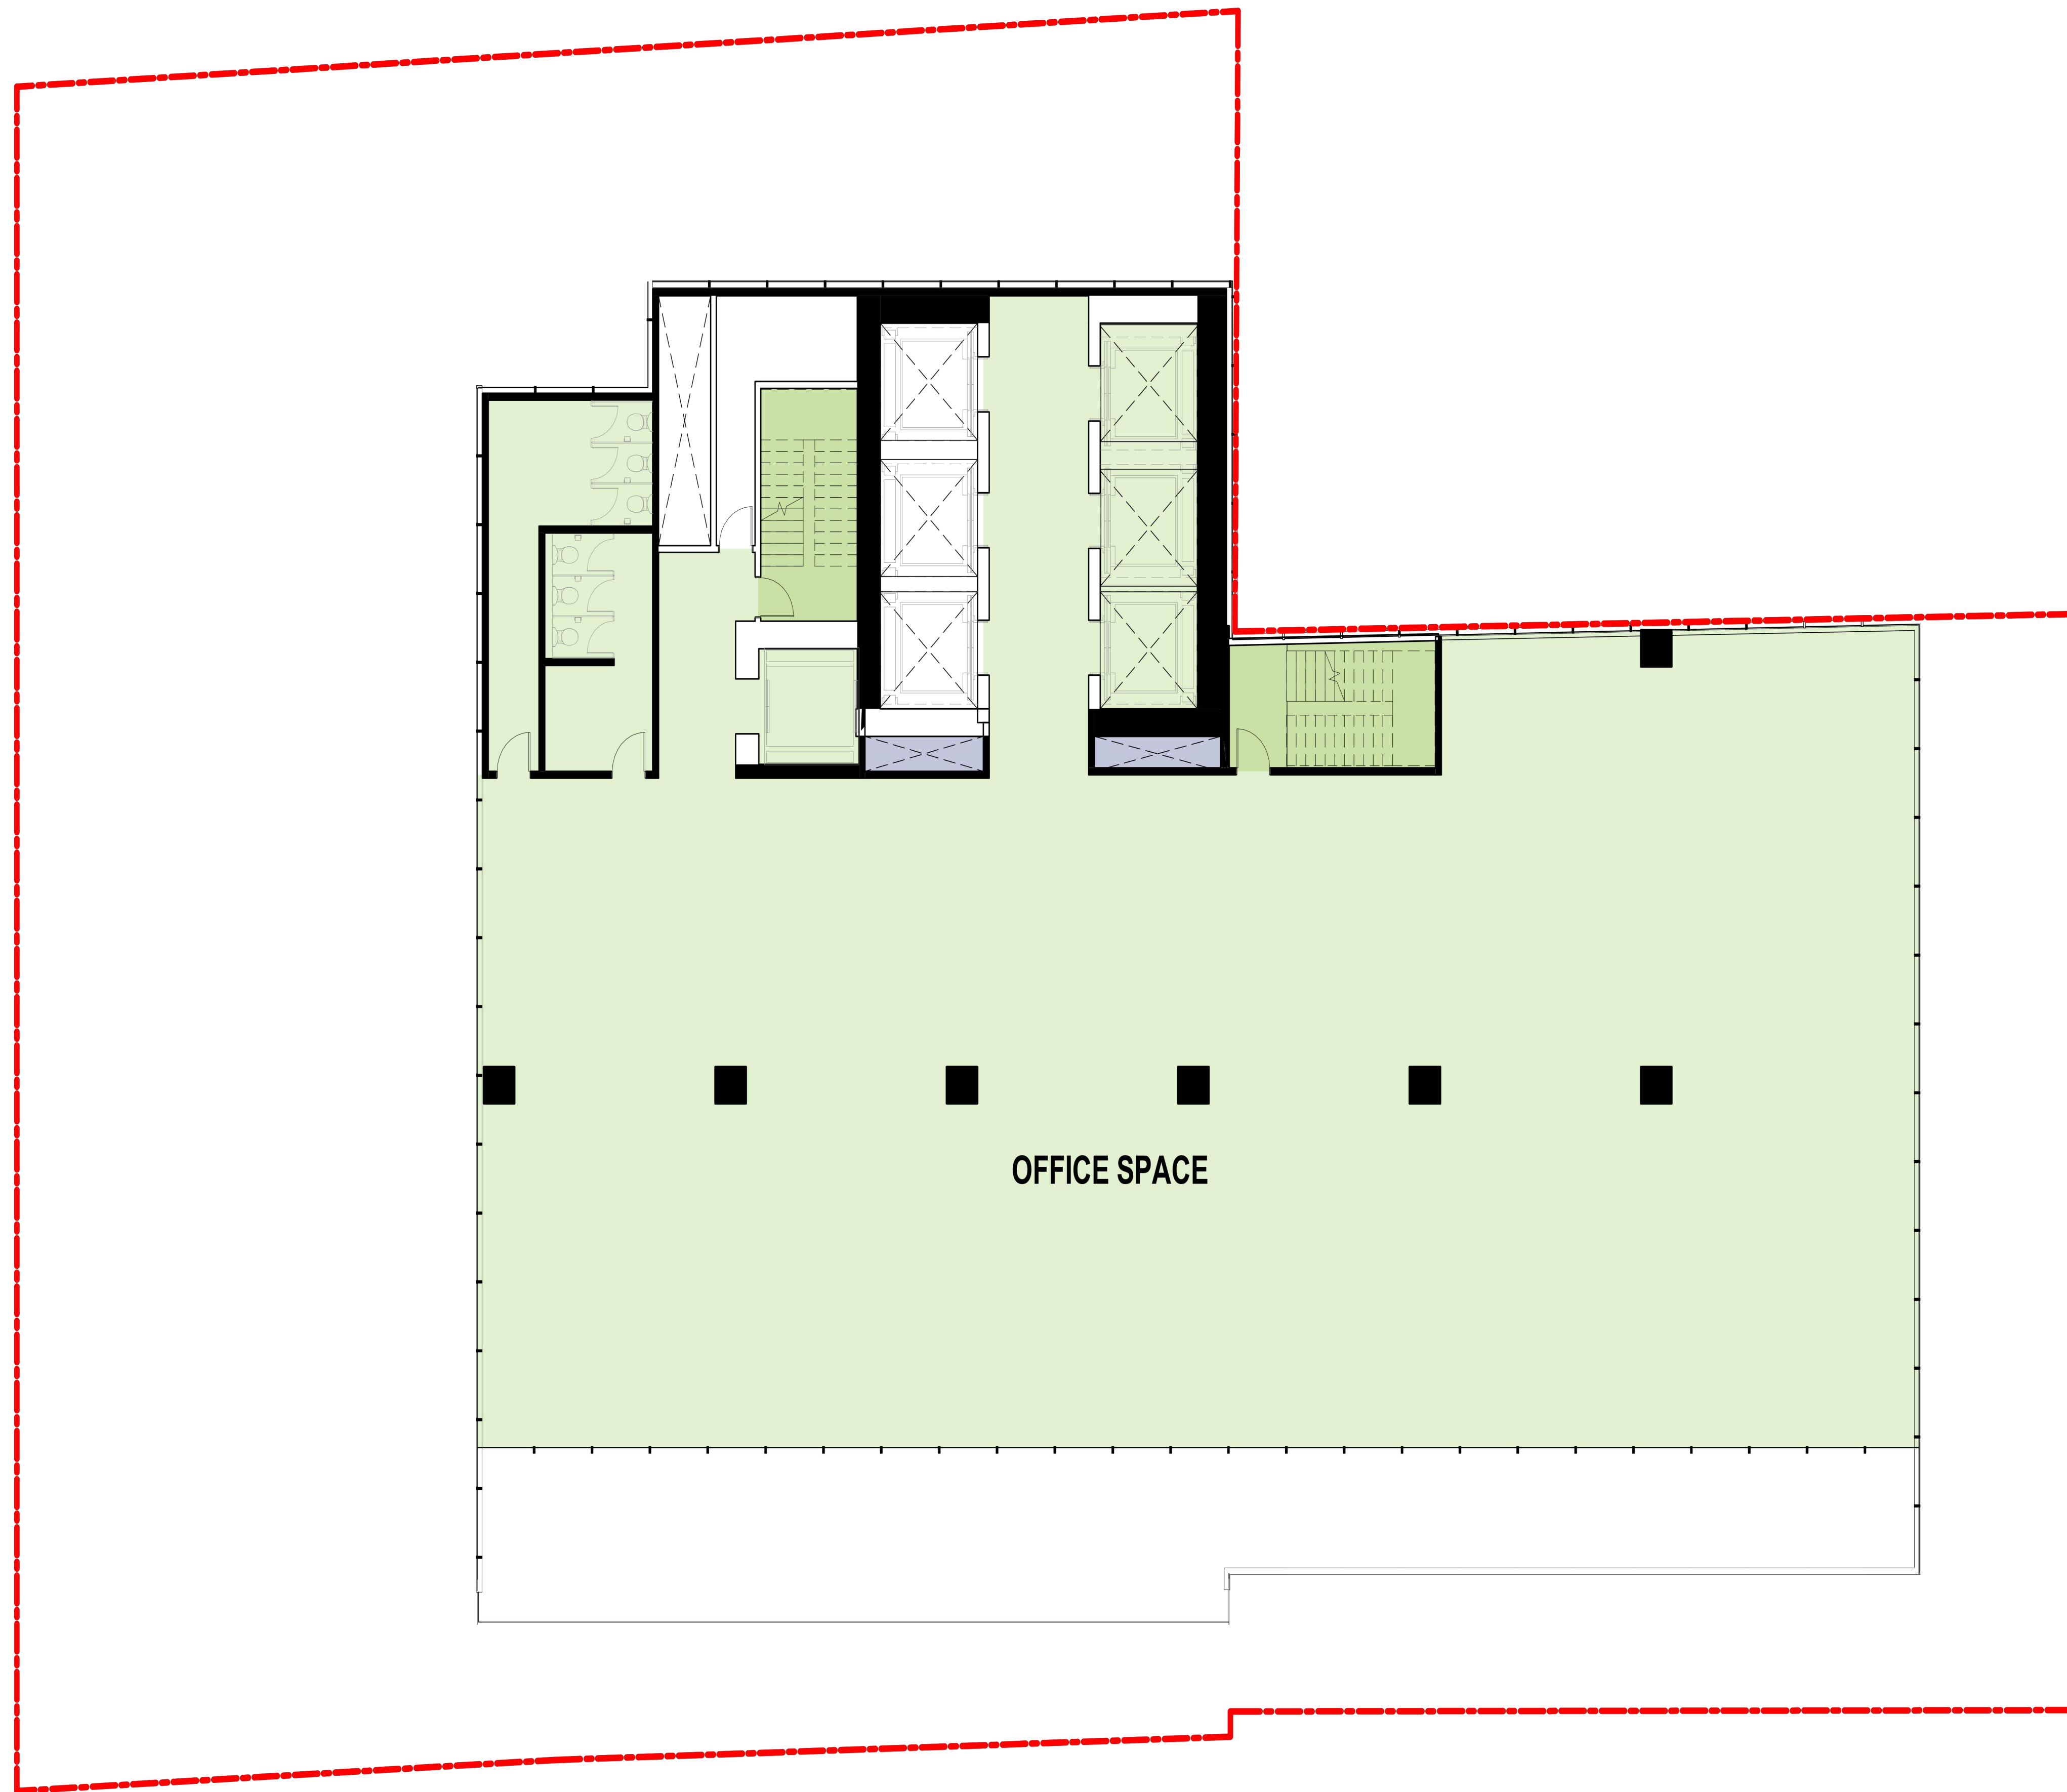


1 29-FFL-OSD Level
1:100

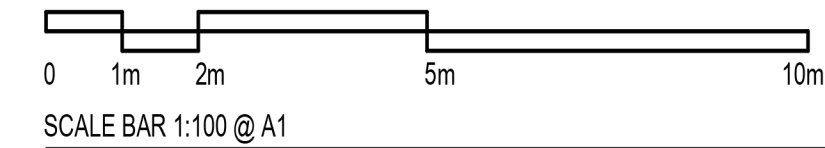



SCALE BAR 1:100 @ A1

Legend

- OSD
- OSD BOH
- OSD Egress

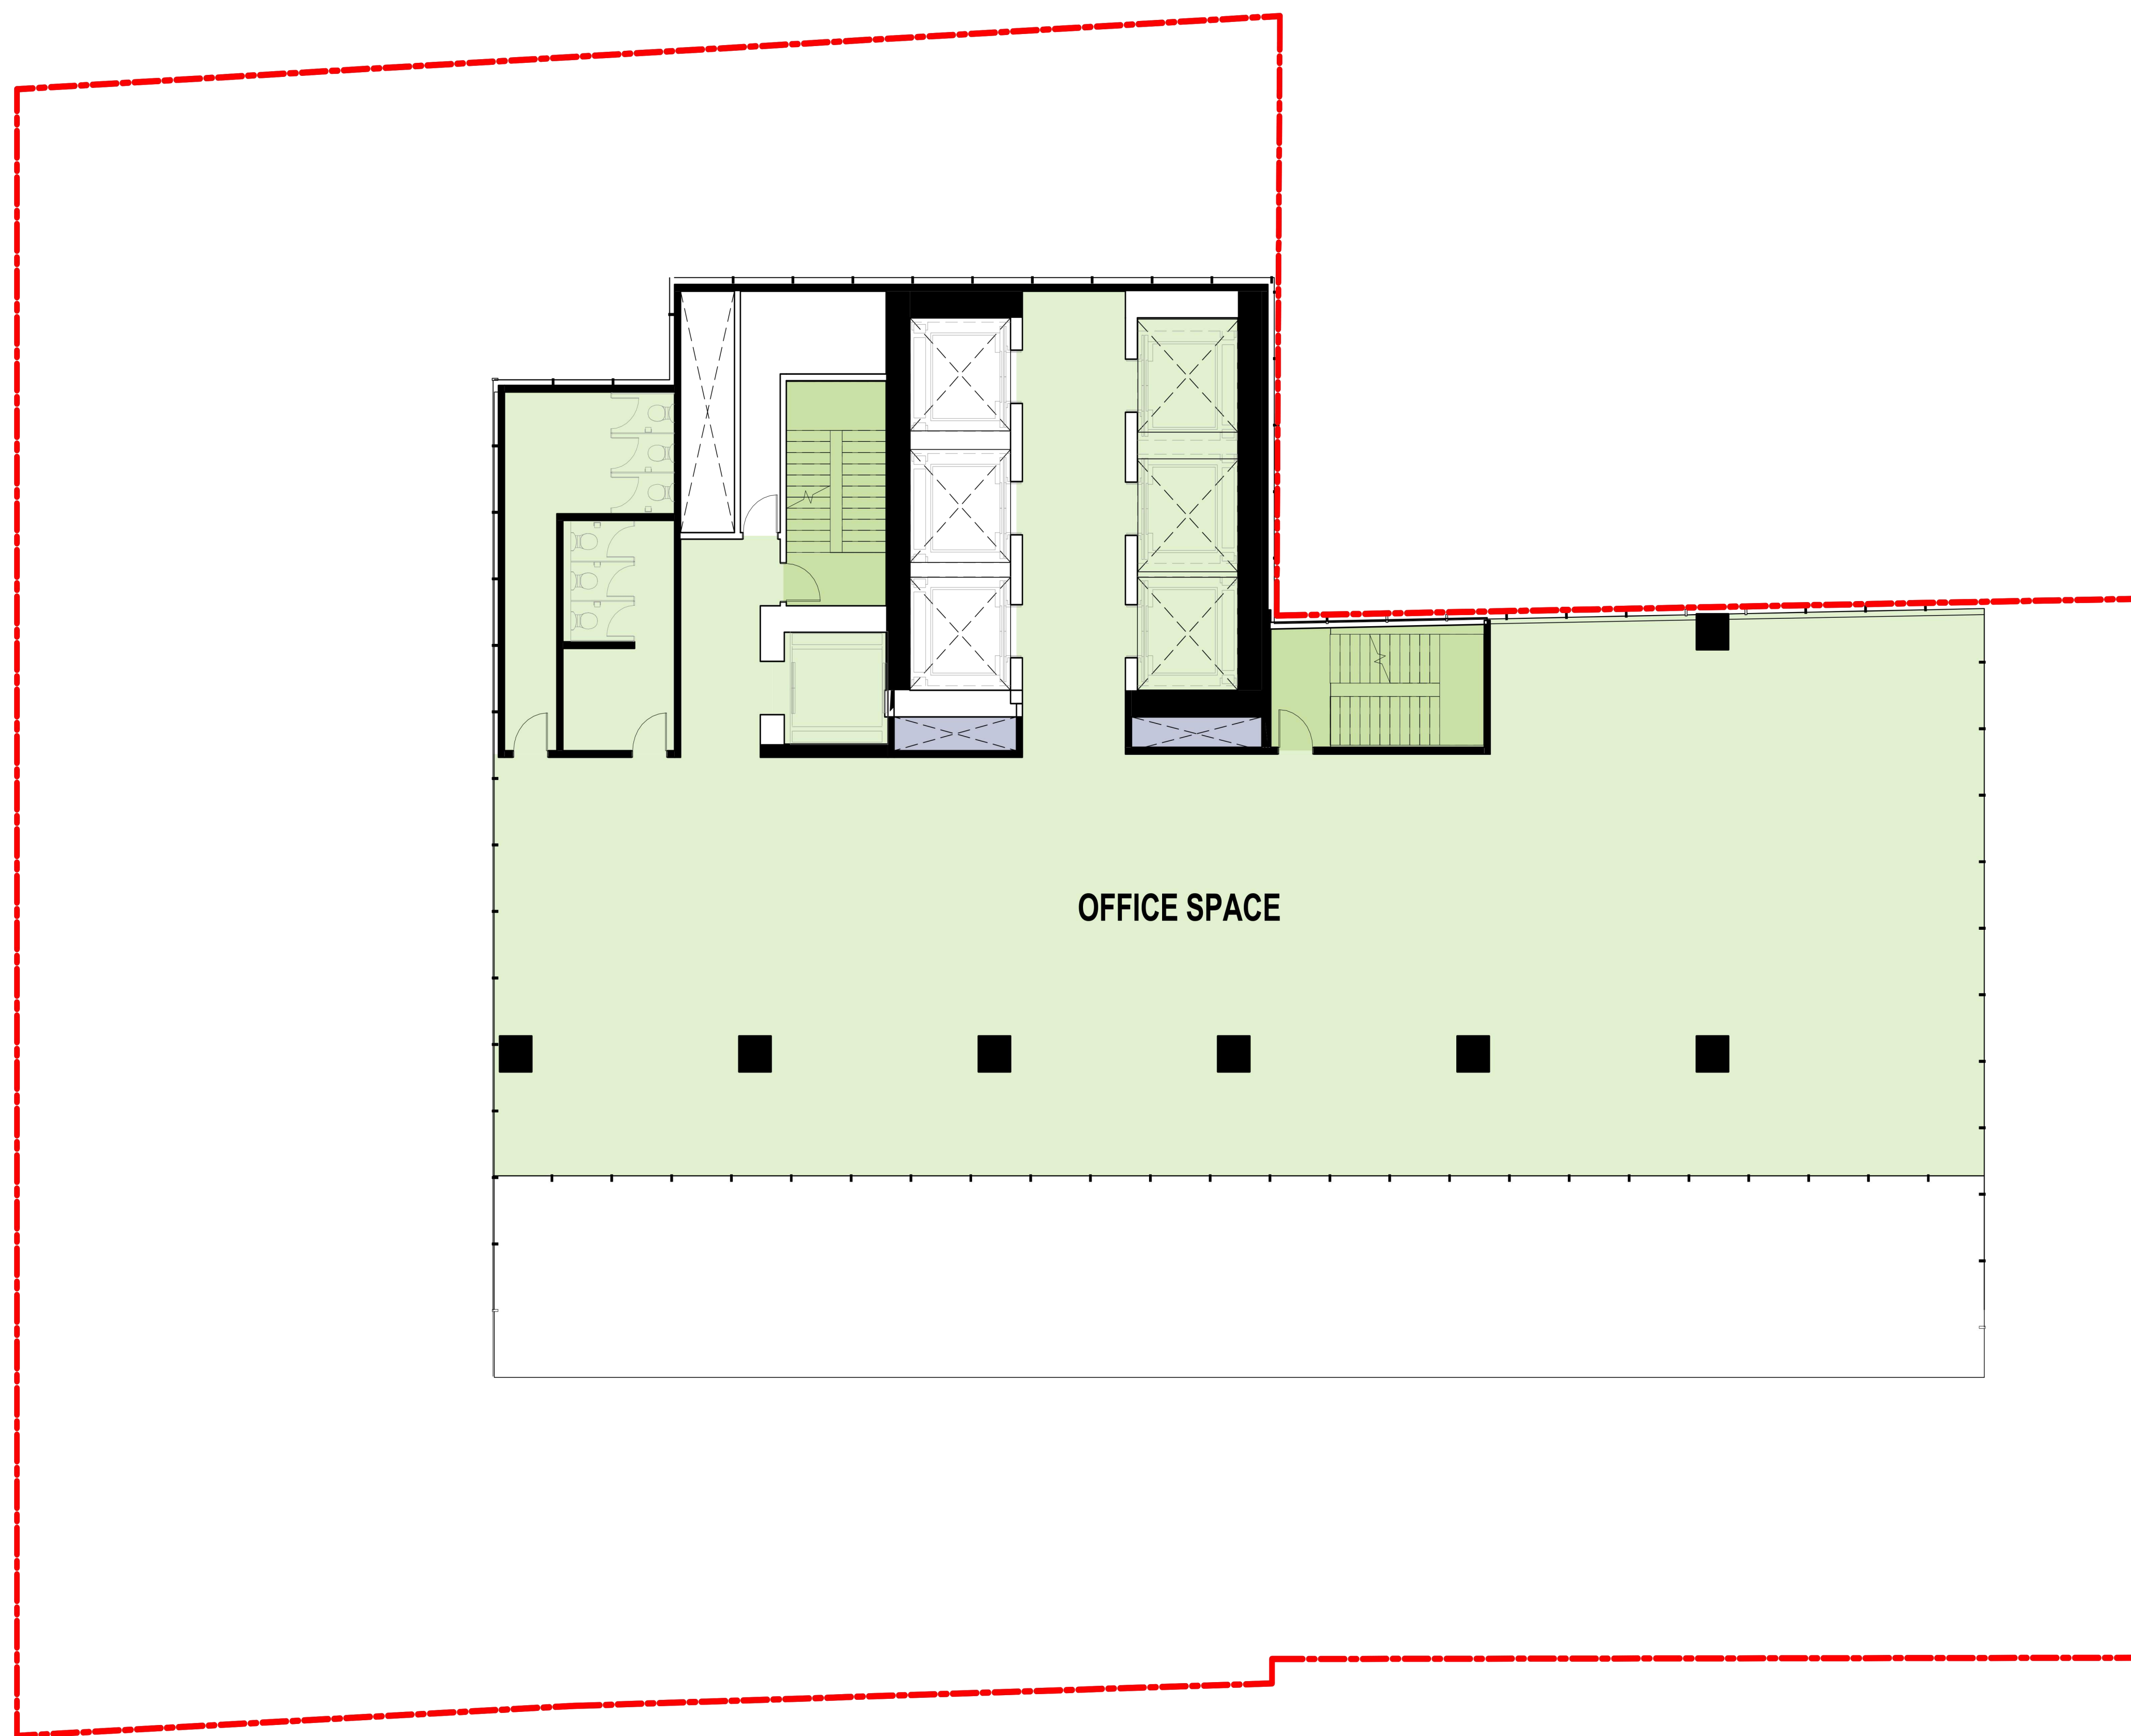

30- FFL-OSD Level
1:100

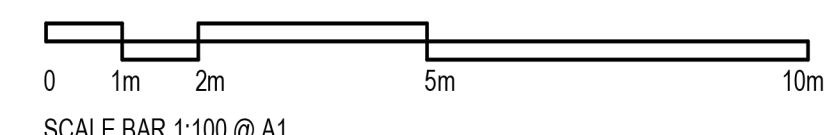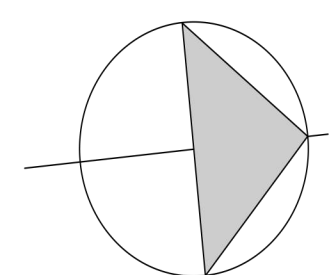

SCALE BAR 1:100 @ A1