

SYDNEY METRO WEST PARRAMATTA DEVELOPMENT ARCHITECTURE

DEMARCATON DRAWINGS Metro West Stage 1 Design DRAWING INDEX




Sheet Number	Sheet Name
A02 STATION INTERFACE DEMARCATION	
000102	COVER SHEET
022001	GROUND LEVEL
022002	LEVEL 01
022003	LEVEL 02
022004	LEVEL 03
022005	LEVEL 04
022006	LEVEL 05
022016	BASEMENT 01
022017	BASEMENT 02
022018	BASEMENT 03
022019	Sections AA and BB
022020	Section DD

FOR STAGE APPROVAL

100mm AT FULL SIZE Plot Date & Time: 11/06/2024 3:11:25 PM

REV.	AMENDMENT DESCRIPTION	Design by	Verified by	Approved by	Date
E	RESPONSE TO SUBMISSIONS				24.05.24
D	ISSUE FOR STAGE 01 APPROVAL				25.01.24
C	ISSUE FOR SSSA				17.12.21
B	INDICATIVE CONCEPT DEFINITION				11.10.21
A	INTERIM DRAWING SUBMISSION				31.08.21

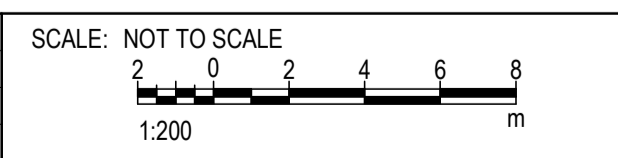

NOTE: Do not scale from this drawing.

CLIENT:

AEO COMPANY:
Engineering Design & Assurance Technical Partner
Engineering Design & Assurance Technical Partner
- Mott MacDonald



The information shown on this drawing is for the purposes of the Sydney Metro Project only. No warranty is given or implied as to its suitability for any other purpose. The Service Providers accept no liability arising from the use of this drawing and the information shown thereon for any purpose other than the Sydney Metro Project.

DESIGN COMPANY/CONTRACTOR:

DRAWN	JL	24 MAY 2024
DESIGNED	CO	24 MAY 2024
DRG CHECK	JC	24 MAY 2024
DESIGN CHECK	RM	24 MAY 2024
APPROVED	MLS	24 MAY 2024

SYDNEY METRO WEST	
PARRAMATTA	
DEVELOPMENT ARCHITECTURE	
COVER SHEET	
FILE No:	SHEET: OF
STATUS: DETAILED DESIGN - STAGE 1 DETAILED DESIGN	EDMS No:
DRG No: SMWSTEDS-SMD-PTA-BD600-AT-DRG-000102	REV E


Title Block Revision: v6.2 EDA-TP File Path: AutodesK Docs/417348-SMW/SMWSTEDS-SMD-PTA-BD600-AT-M3D-470010.rvt

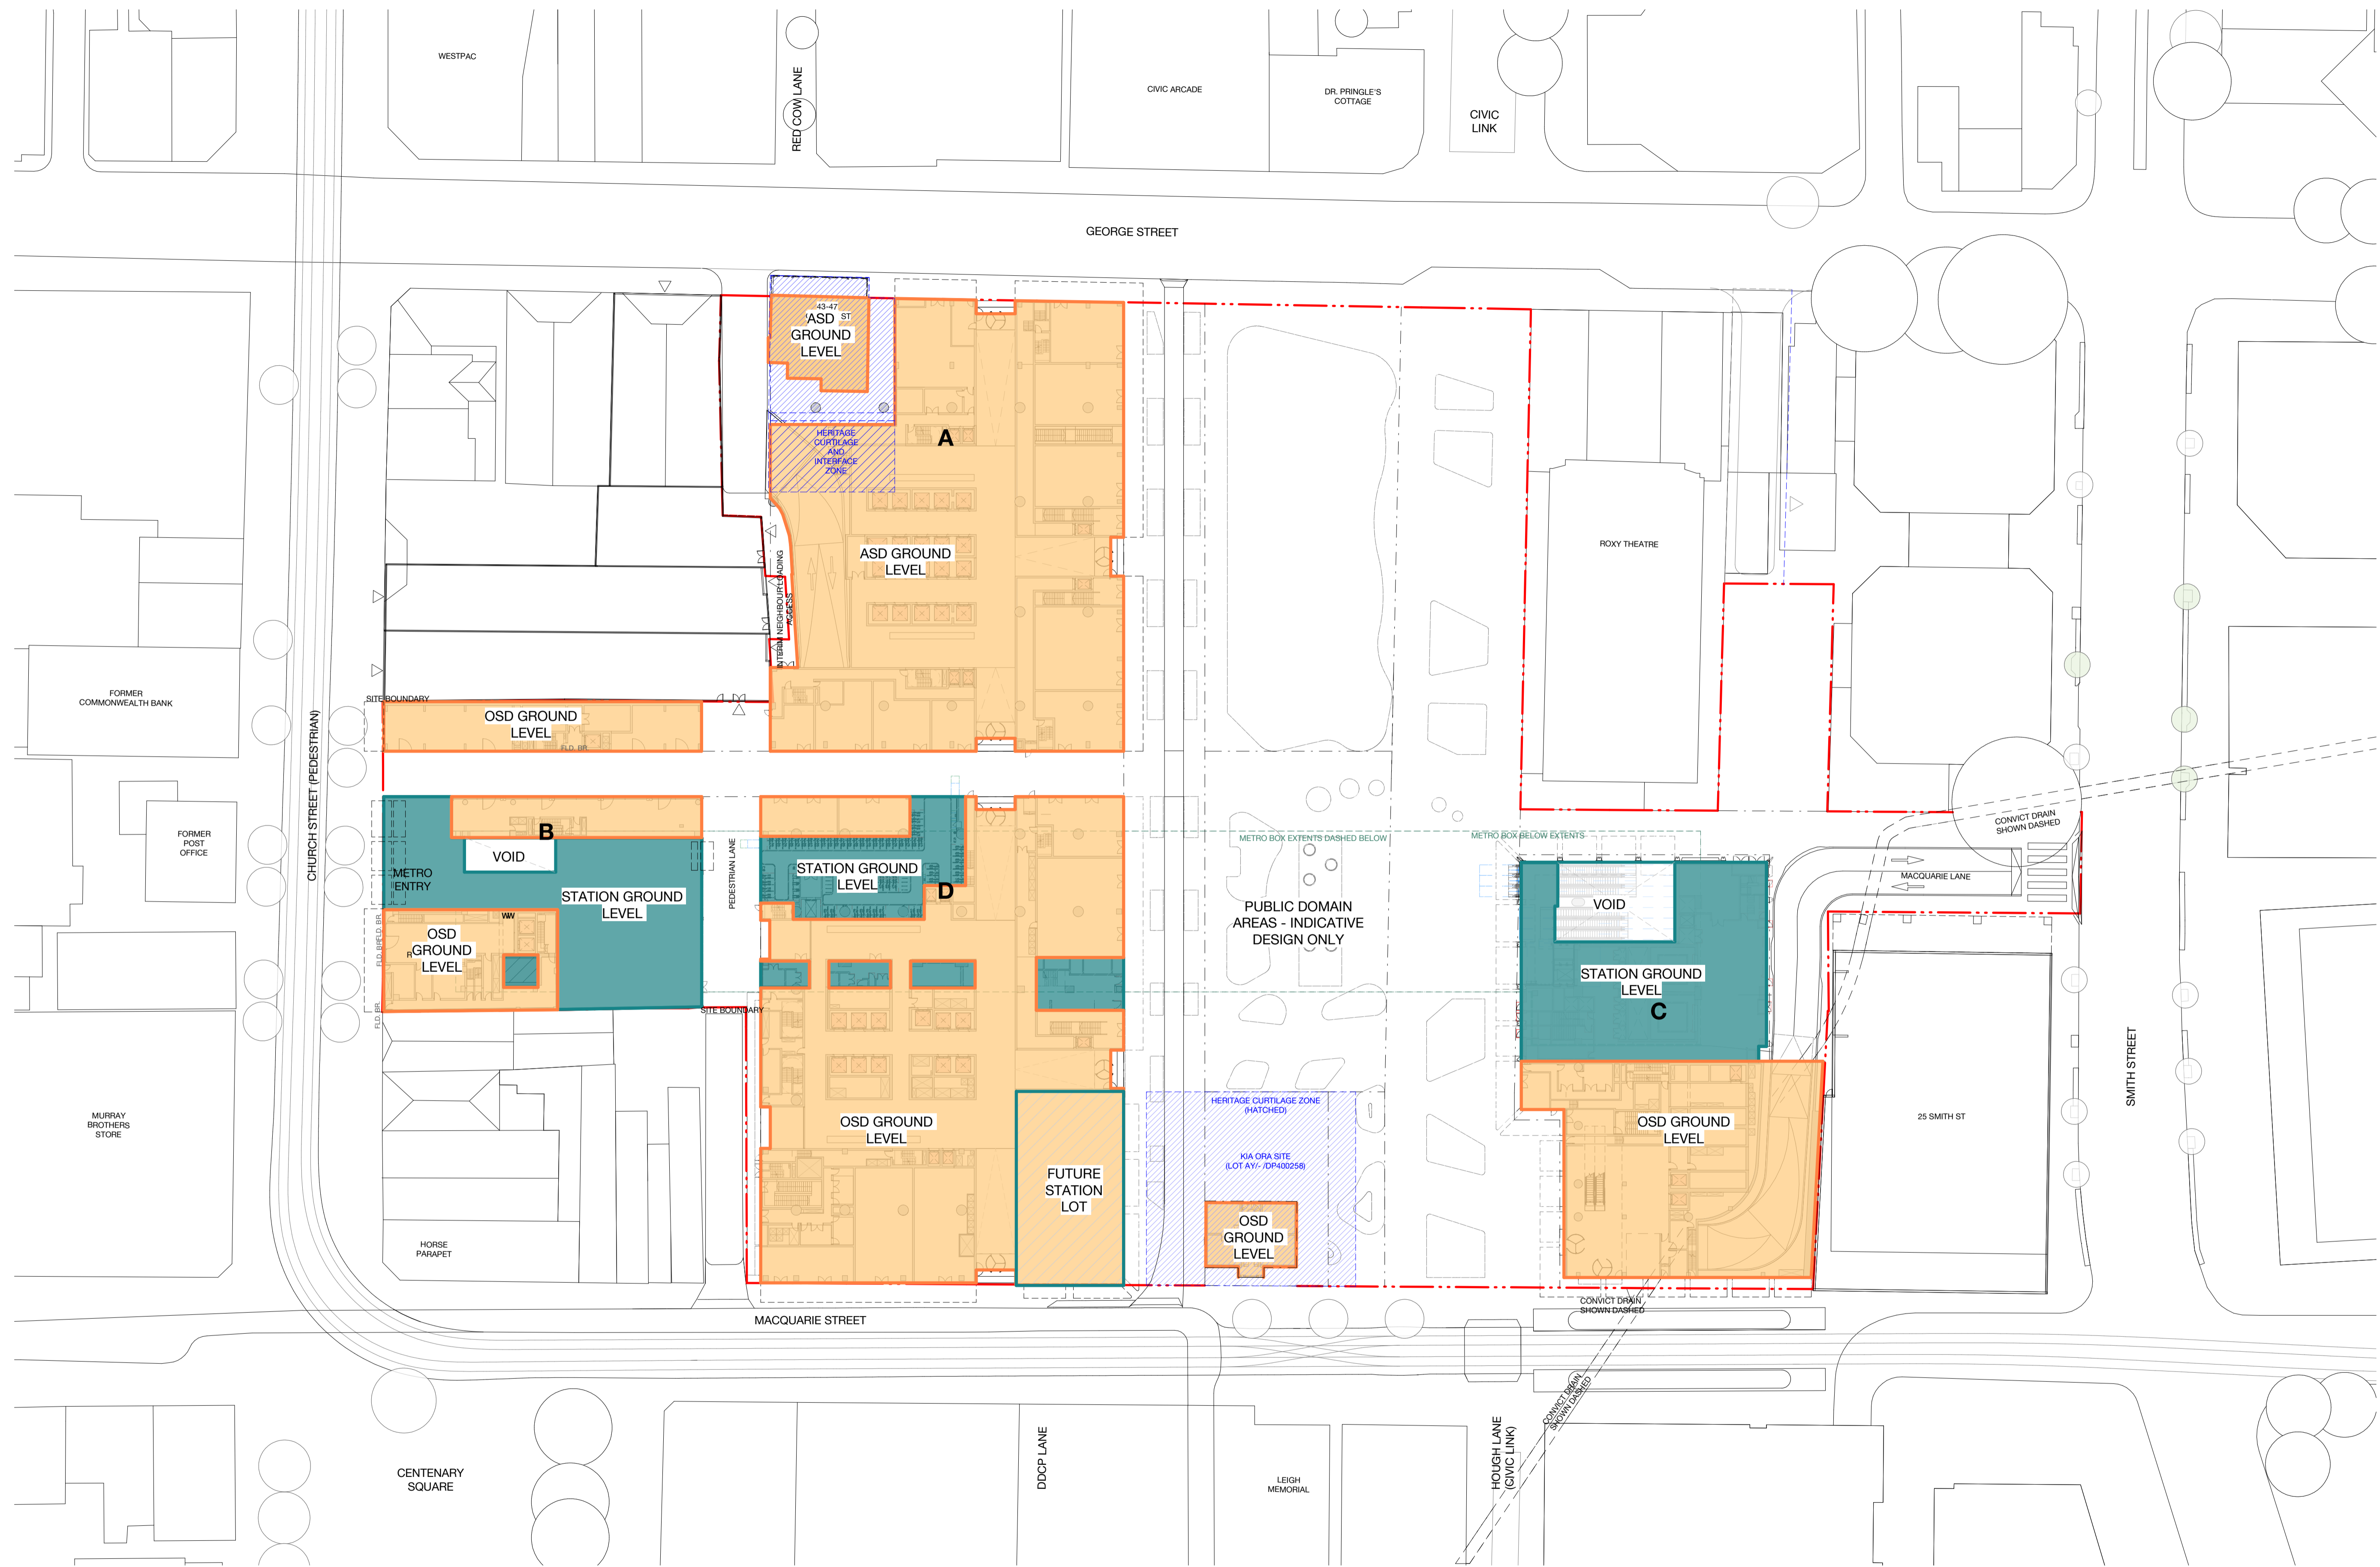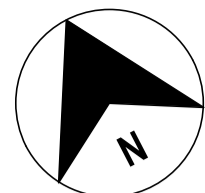

FOR STAGE APPROVAL

100mm AT FULL SIZE Plot Date & Time: 11/06/2024 3:12:27 PM

REV.	AMENDMENT DESCRIPTION	Design by	Verified by	Approved by	Date
E	RESPONSE TO SUBMISSIONS				24.05.24
D	ISSUE FOR STAGE 01 APPROVAL				25.01.24
C	ISSUE FOR SSDA				17.12.21
B	INDICATIVE CONCEPT DEFINITION				11.10.21
A	INTERIM DRAWING SUBMISSION				31.08.21

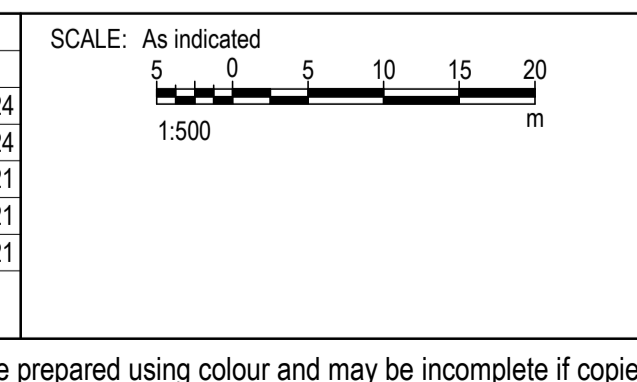

CLIENT:

AEO COMPANY:

Engineering Design & Assurance Technical Partner
- Mott MacDonald

The information shown on this drawing is for the purposes of the Sydney Metro Project only. No warranty is given or implied as to its suitability for any other purpose. The Service Providers accept no liability arising from the use of this drawing and the information shown thereon for any purpose other than the Sydney Metro Project.

DESIGN COMPANY/CONTRACTOR:

DRAWN	PP	24 MAY 2024
DESIGNED	CO	24 MAY 2024
DRG CHECK	JC	24 MAY 2024
DESIGN CHECK	RM	25 JAN 2024
APPROVED	MLS	24 MAY 2024

SYDNEY METRO WEST
PARRAMATTA
DEVELOPMENT ARCHITECTURE



GROUND LEVEL

FILE No:	SHEET: OF	©
STATUS: DETAILED DESIGN - STAGE 1 DETAILED DESIGN	EDMS No:	
DRG No: SMWSTEDS-SMD-PTA-BD600-DRG-022001	REV E	VER

Title Block Revision: v6.2 EDA-TP File Path: Autocad Docs/417348-SMW/SMWSTEDS-SMD-PTA-BD600-AT-M3D-470010.mt

NOTE: Do not scale from this drawing.



Co-ordinate System: GDA2020/MGA Zone 56 Height Datum: This sheet may be prepared using colour and may be incomplete if copied

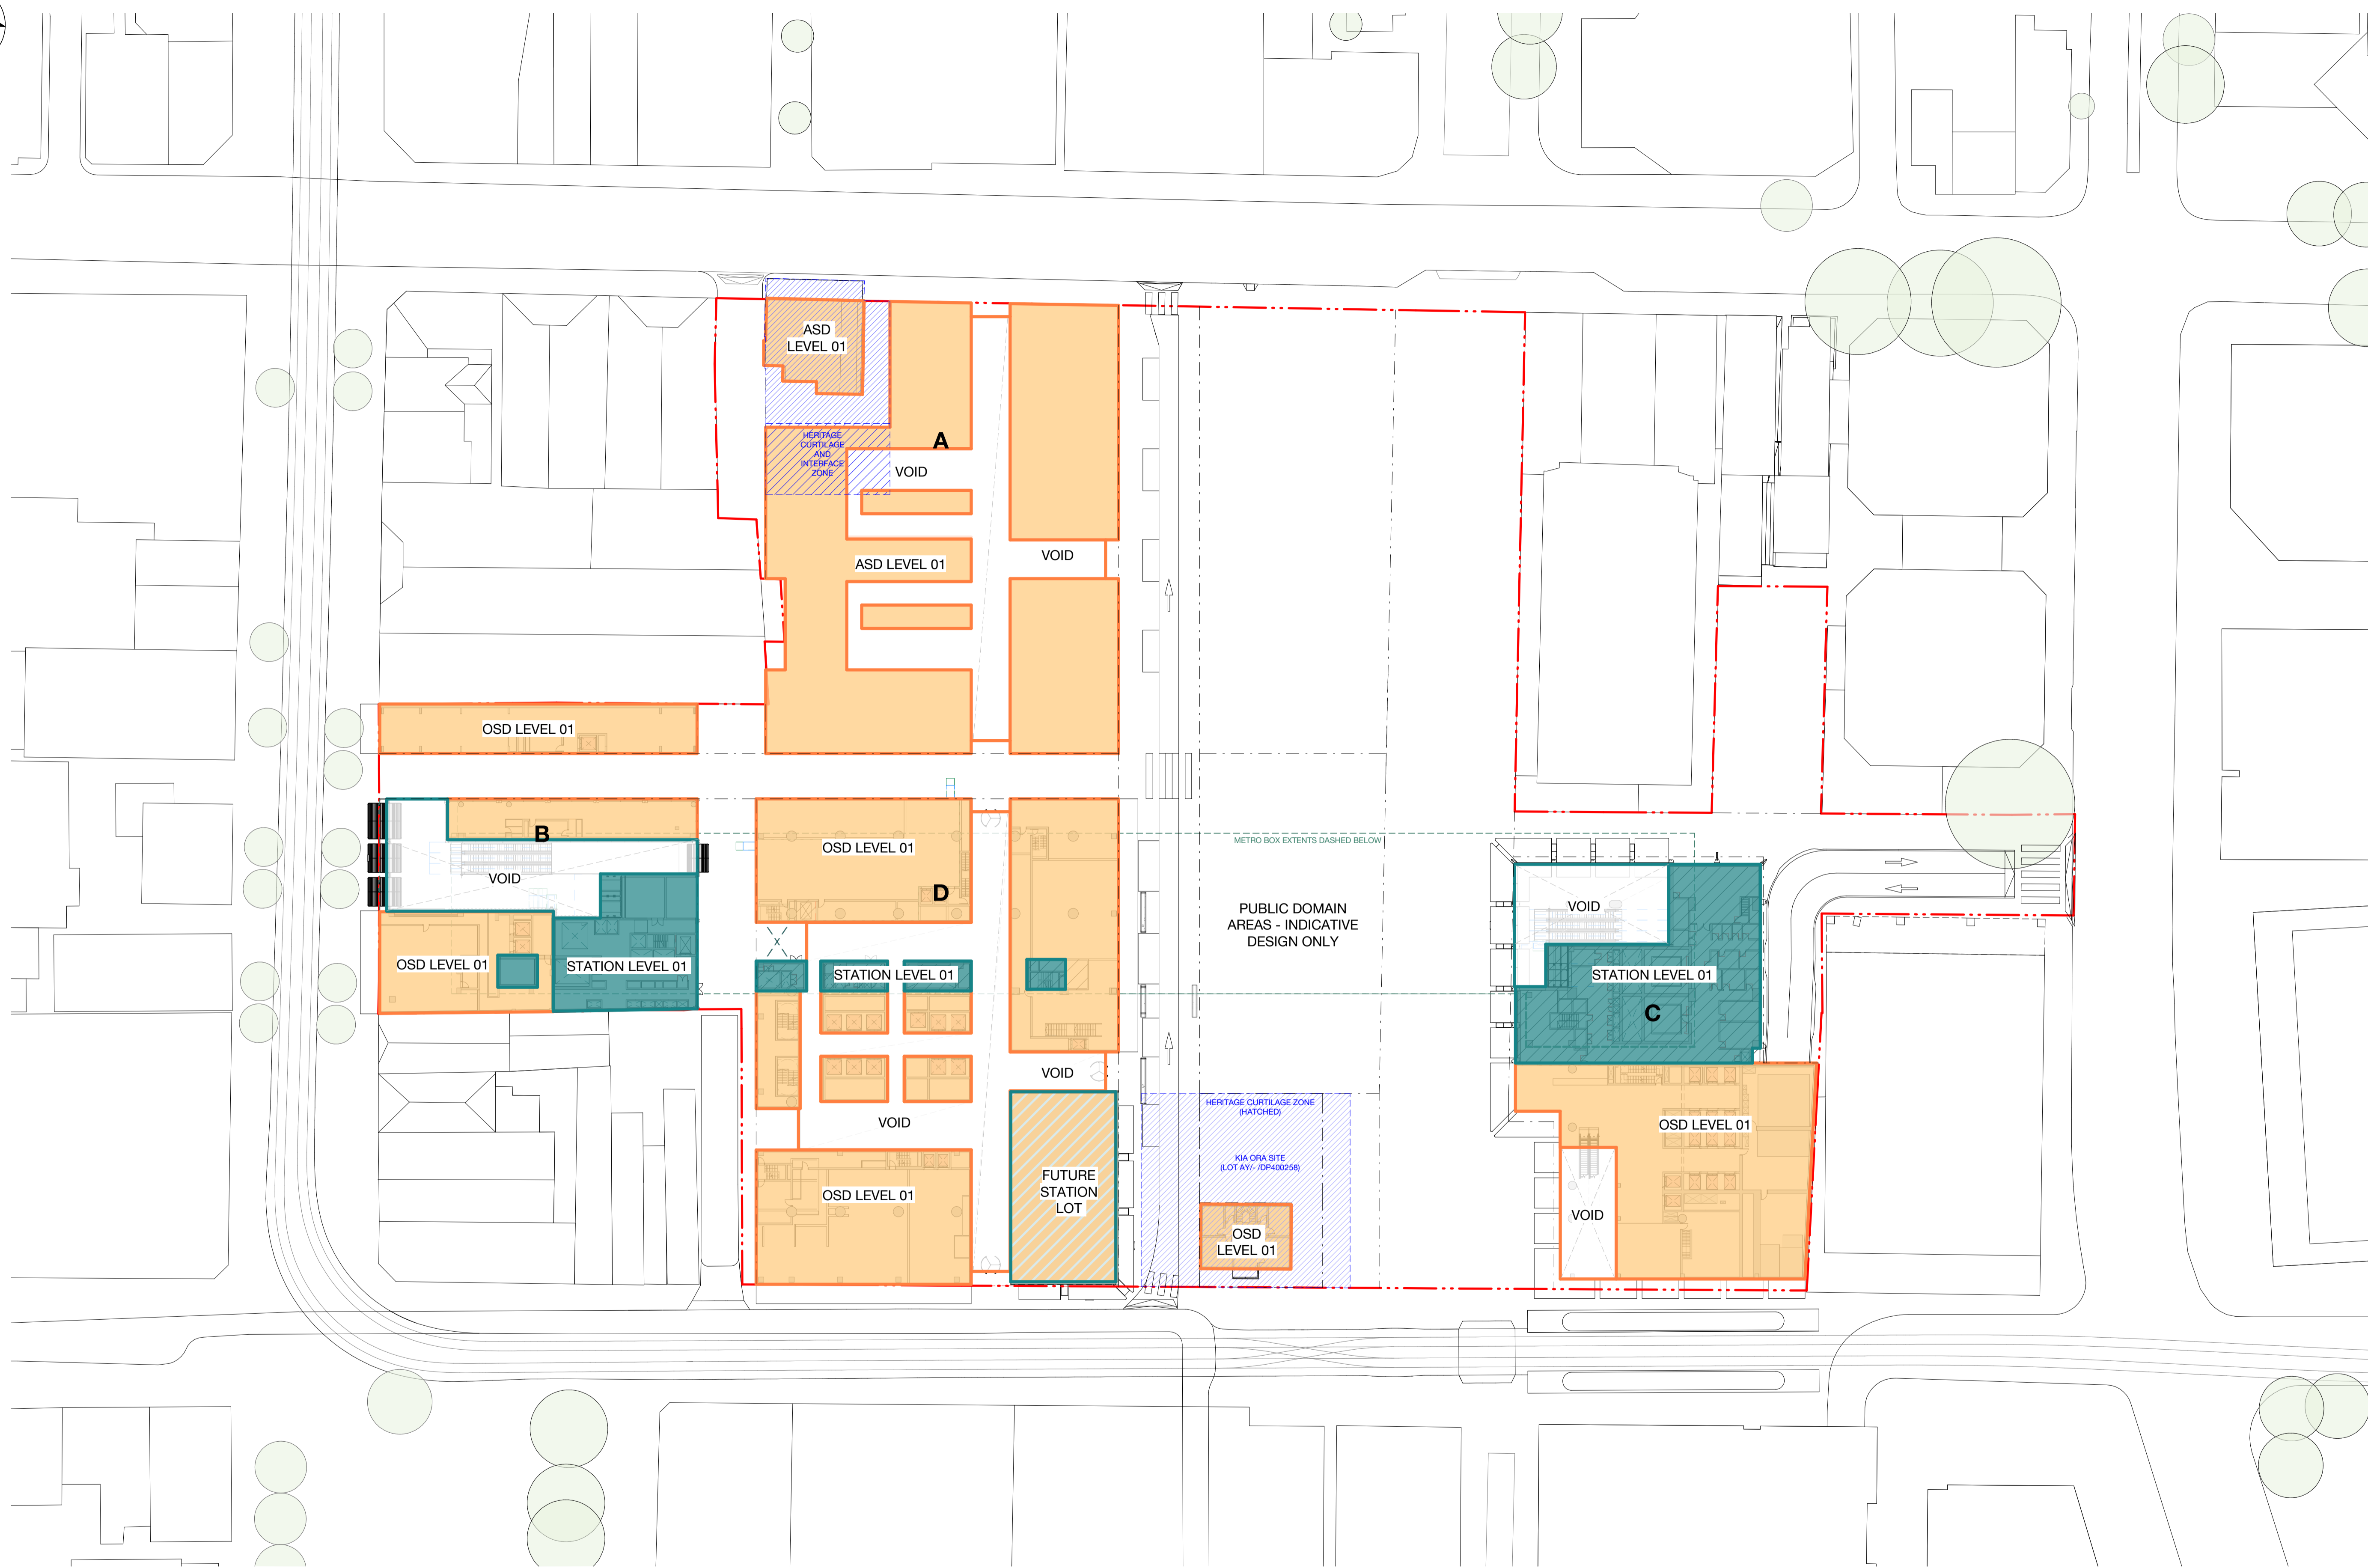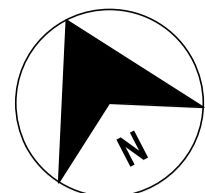

FOR STAGE APPROVAL

100mm AT FULL SIZE Plot Date & Time: 11/06/2024 3:13:07 PM

REV.	AMENDMENT DESCRIPTION	Design by	Verified by	Approved by	Date
E	RESPONSE TO SUBMISSIONS				24.05.24
D	ISSUE FOR STAGE 01 APPROVAL				25.01.24
C	ISSUE FOR SSDA				17.12.21
B	INDICATIVE CONCEPT DEFINITION				11.10.21
A	INTERIM DRAWING SUBMISSION				31.08.21

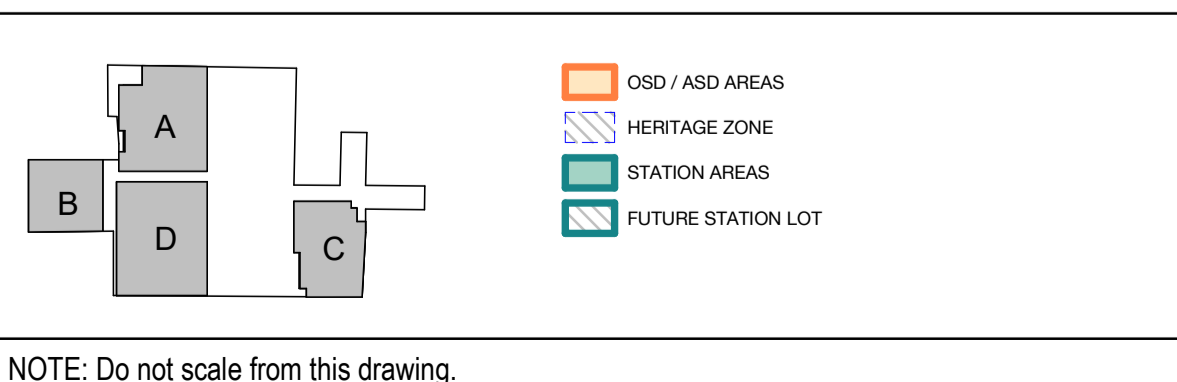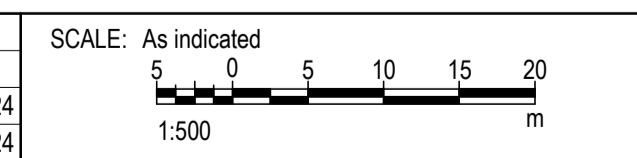

CLIENT:

AEO COMPANY:

Engineering Design & Assurance Technical Partner

Engineering Design & Assurance Technical Partner
- Mott MacDonald

The information shown on this drawing is for the purposes of the Sydney Metro Project only. No warranty is given or implied as to its suitability for any other purpose. The Service Providers accept no liability arising from the use of this drawing and the information shown thereon for any purpose other than the Sydney Metro Project.

DESIGN COMPANY/CONTRACTOR:

DRAWN	PP	24 MAY 2024
DESIGNED	CO	24 MAY 2024
DRG CHECK	JC	24 MAY 2024
DESIGN CHECK	RM	25 JAN 2024
APPROVED	MLS	24 MAY 2024

SYDNEY METRO WEST
PARRAMATTA
DEVELOPMENT ARCHITECTURE



LEVEL 01

FILE No:	SHEET: OF	©
STATUS: DETAILED DESIGN - STAGE 1 DETAILED DESIGN	EDMS No:	
DRG No: SMWSTEDS-SMD-PTA-BD600-DRG-022002	REV E	VER

Title Block Revision: v6.2 EDA-TP File Path: Autodesks Docs/147348-SMW/SMWSTEDS-SMD-PTA-BD600-AT-M3D-470010.rvt

NOTE: Do not scale from this drawing.

Co-ordinate System: GDA2020/MGA Zone 56 Height Datum: This sheet may be prepared using colour and may be incomplete if copied

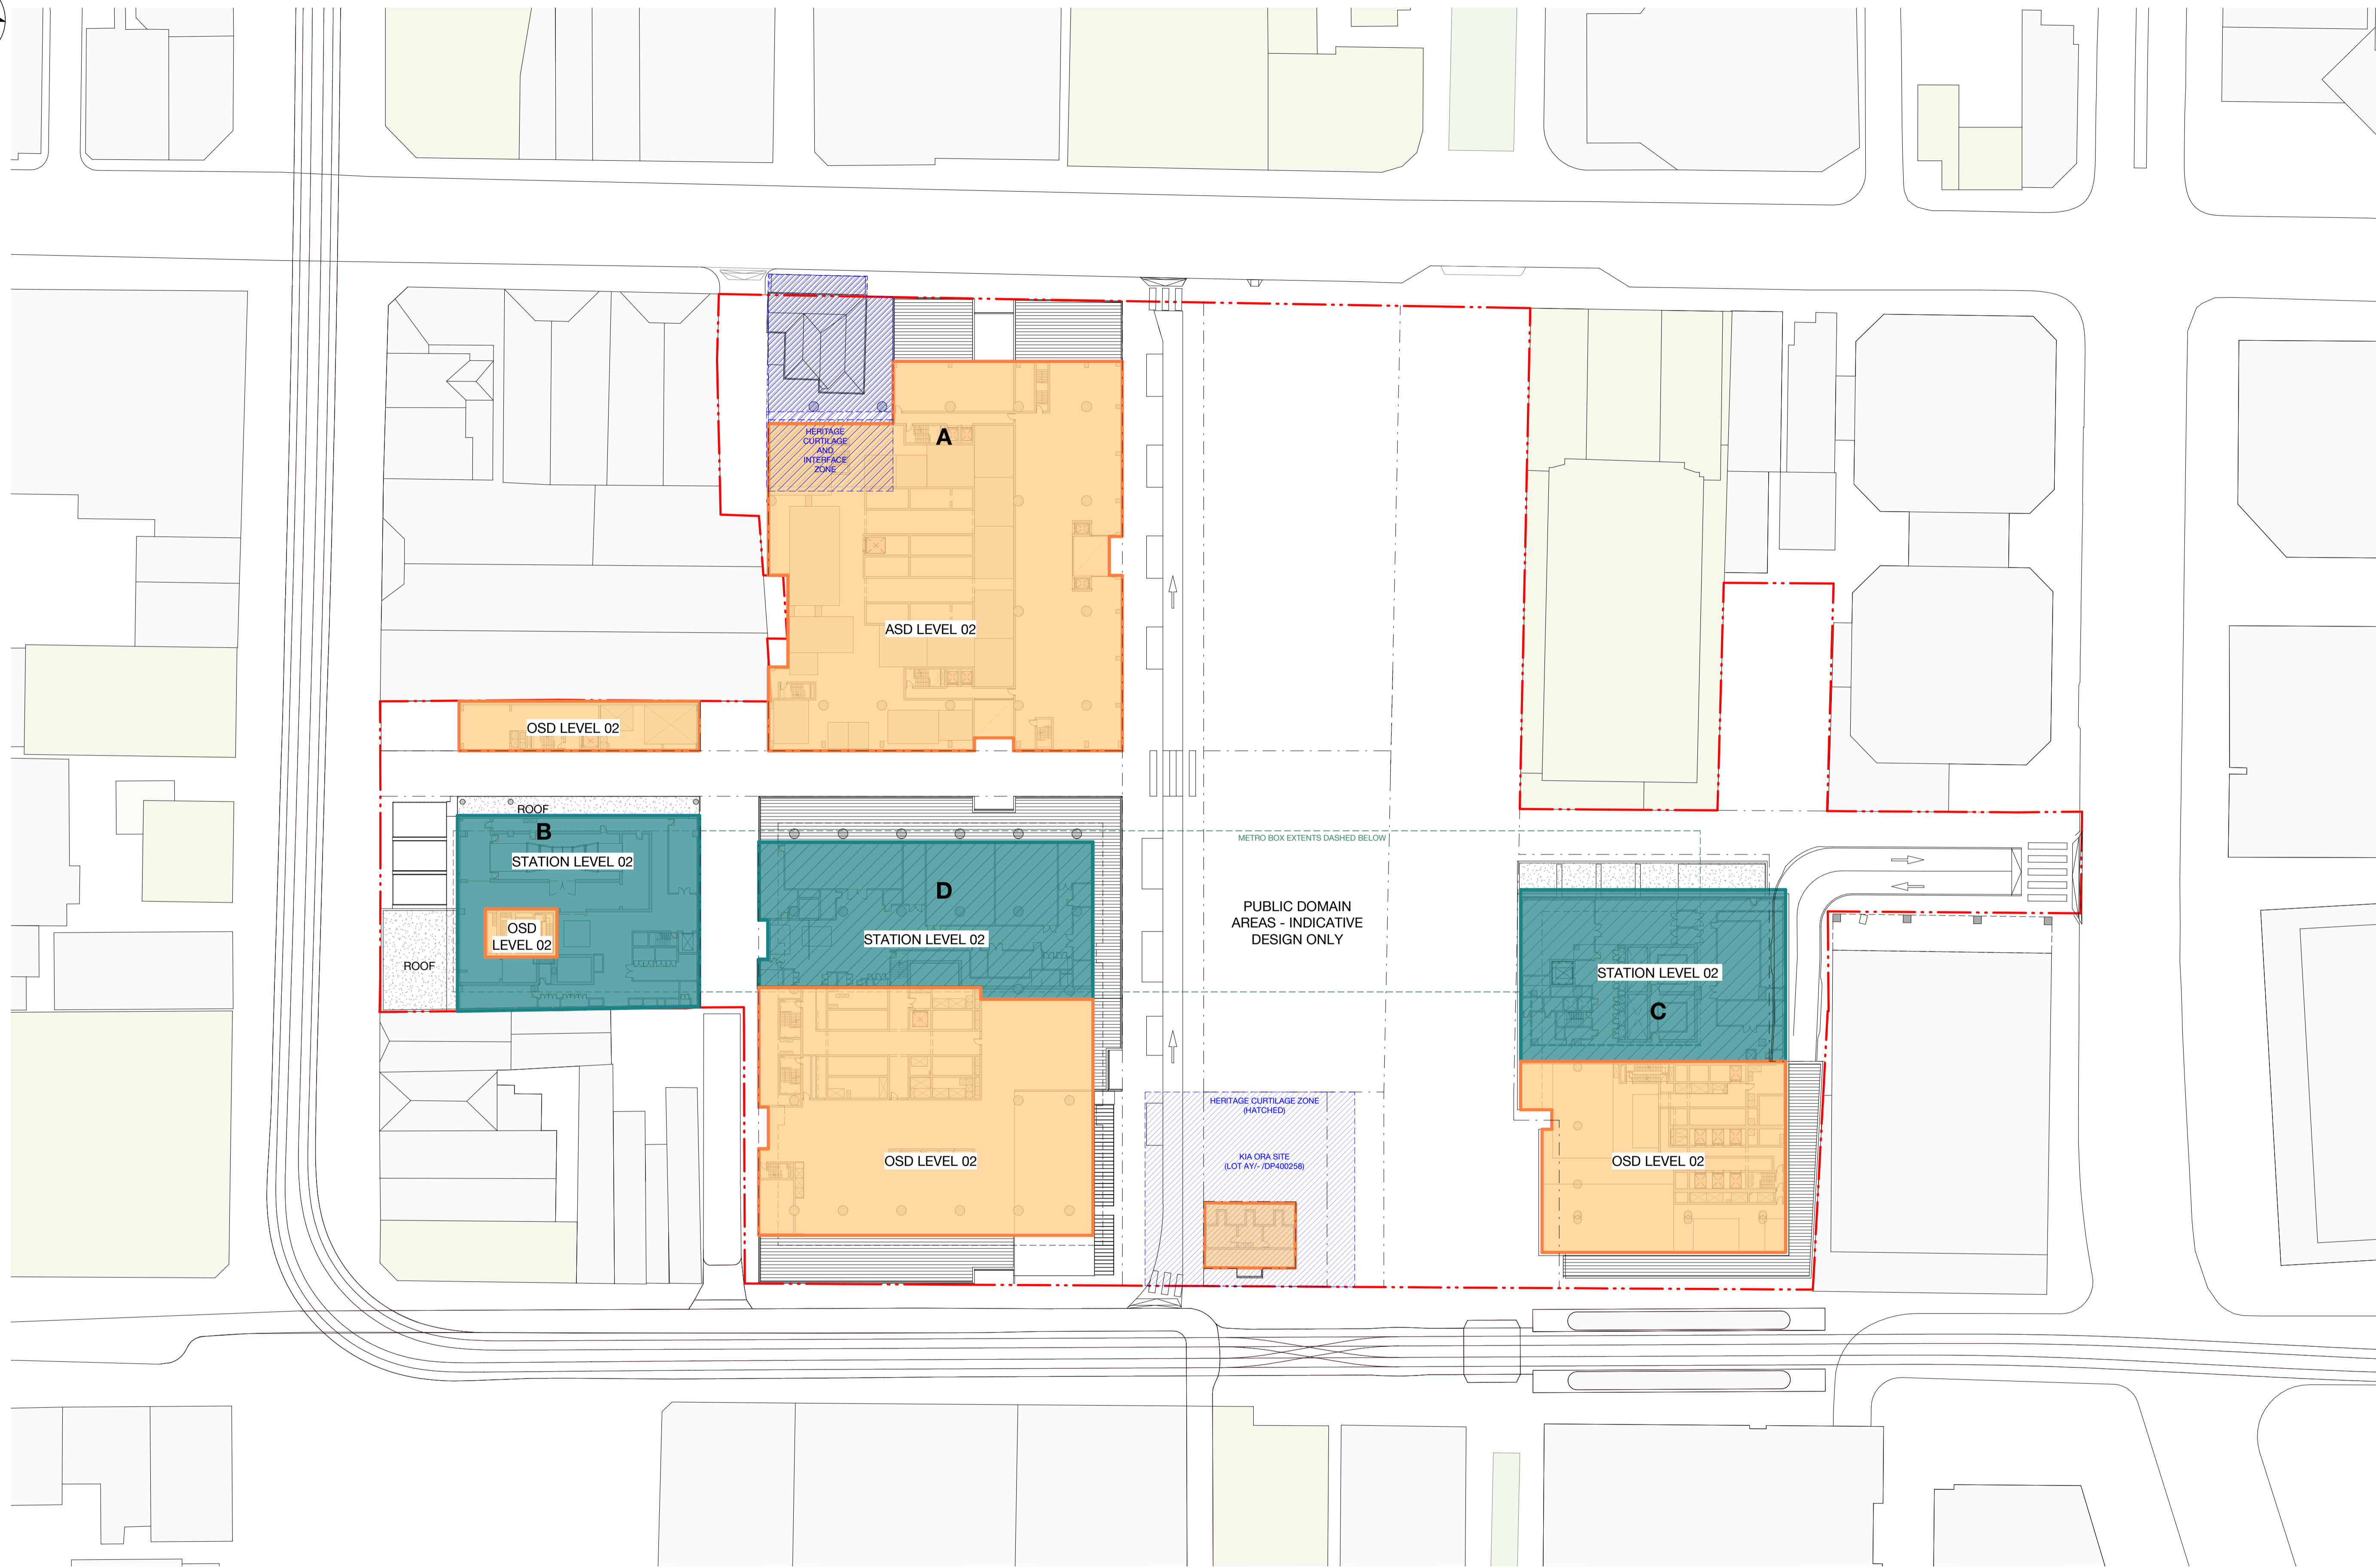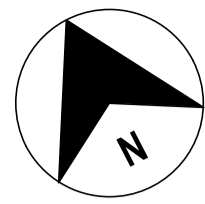

FOR STAGE APPROVAL

100mm AT FULL SIZE Plot Date & Time: 11/06/2024 3:13:40 PM

REV.	AMENDMENT DESCRIPTION	Design by	Verified by	Approved by	Date
E	RESPONSE TO SUBMISSIONS				24.05.24
D	ISSUE FOR STAGE 01 APPROVAL				25.01.24
C	ISSUE FOR SSDA				17.12.21
B	INDICATIVE CONCEPT DEFINITION				11.10.21
A	INTERIM DRAWING SUBMISSION				31.08.21



NOTE: Do not scale from this drawing.

CLIENT:

AEO COMPANY:

Engineering Design & Assurance Technical Partner
- Mott MacDonald

The information shown on this drawing is for the purposes of the Sydney Metro Project only. No warranty is given or implied as to its suitability for any other purpose. The Service Providers accept no liability arising from the use of this drawing and the information shown thereon for any purpose other than the Sydney Metro Project.

DESIGN COMPANY/CONTRACTOR:



DRAWN	PP	24 MAY 2024
DESIGNED	CO	24 MAY 2024
DRG CHECK	JC	24 MAY 2024
DESIGN CHECK	RM	25 JAN 2024
APPROVED	MLS	24 MAY 2024

SYDNEY METRO WEST
PARRAMATTA
DEVELOPMENT ARCHITECTURE

LEVEL 02

FILE No:	SHEET: OF	©
STATUS: DETAILED DESIGN - STAGE 1 DETAILED DESIGN	EDMS No:	
DRG No: SMWSTEDS-SMD-PTA-BD600-DRG-022003	REV E	VER



Title Block Revision: v6.2 EDA-TP File Path: Autocad Docs/147348-SMW/SMWSTEDS-SMD-PTA-BD600-AT-M3D-470010.rvt

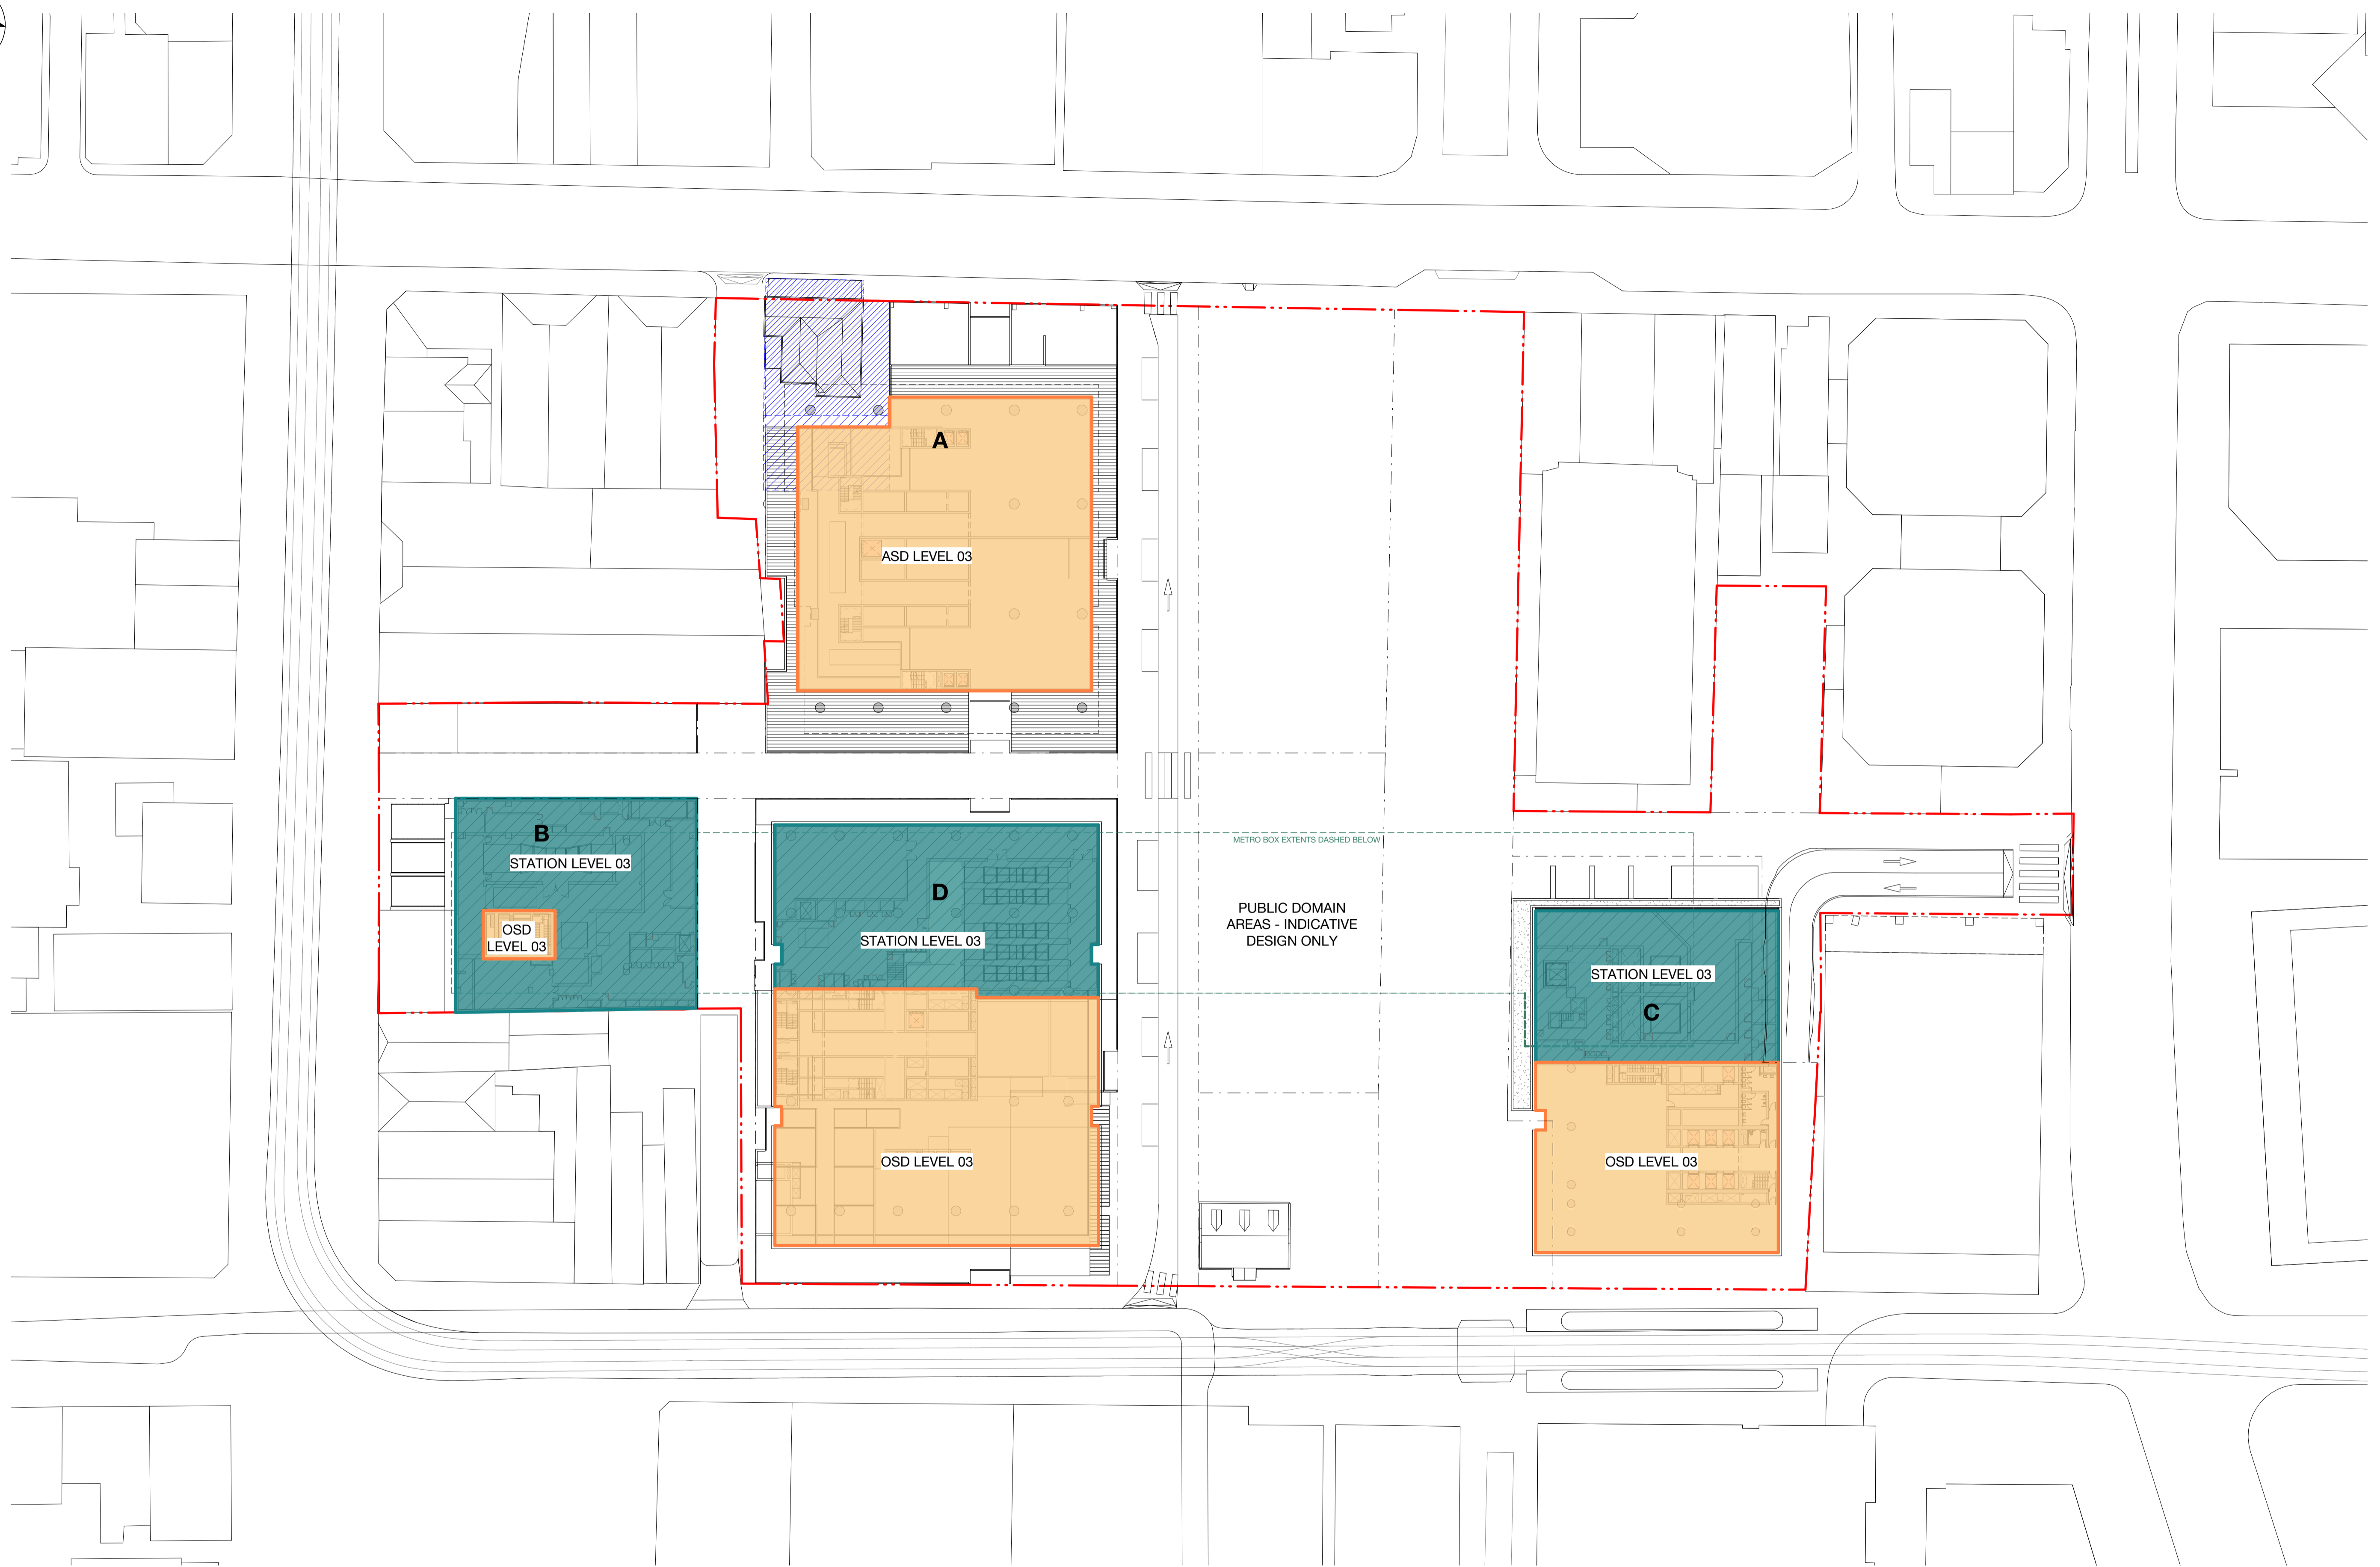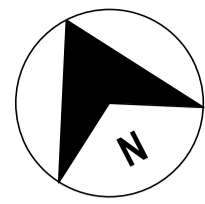

FOR STAGE APPROVAL

100mm AT FULL SIZE Plot Date & Time: 11/06/2024 3:14:26 PM

REV.	AMENDMENT DESCRIPTION	Design by	Verified by	Approved by	Date
E	RESPONSE TO SUBMISSIONS				24.05.24
D	ISSUE FOR STAGE 01 APPROVAL				25.01.24
C	ISSUE FOR STAGE 01 ROUND 2				04.12.23
B	INDICATIVE CONCEPT DEFINITION				11.10.21
A	INTERIM DRAWING SUBMISSION				31.08.21

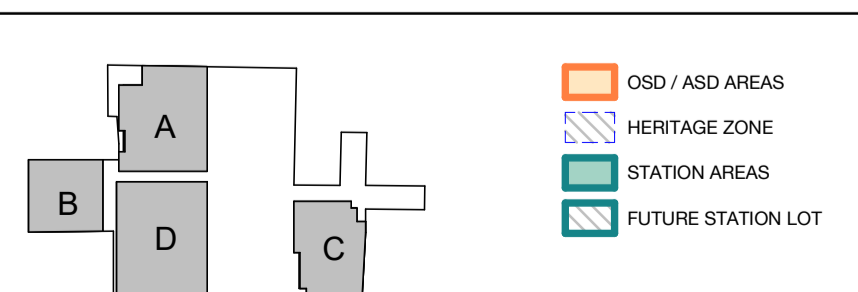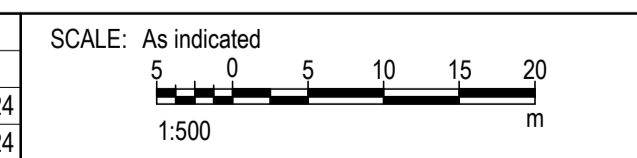

CLIENT:

AEO COMPANY:

Engineering Design & Assurance Technical Partner

Engineering Design & Assurance Technical Partner
- Mott MacDonald

The information shown on this drawing is for the purposes of the Sydney Metro Project only. No warranty is given or implied as to its suitability for any other purpose. The Service Providers accept no liability arising from the use of this drawing and the information shown thereon for any purpose other than the Sydney Metro Project.

DESIGN COMPANY/CONTRACTOR:

DRAWN	PP	24 MAY 2024
DESIGNED	CO	24 MAY 2024
DRG CHECK	JC	24 MAY 2024
DESIGN CHECK	RM	25 JAN 2024
APPROVED	MLS	24 MAY 2024

SYDNEY METRO WEST

PARRAMATTA
DEVELOPMENT ARCHITECTURE

LEVEL 03

FILE No:	SHEET: OF	©
STATUS: DETAILED DESIGN - STAGE 1 DETAILED DESIGN	EDMS No:	
DRG No: SMWSTEDS-SMD-PTA-BD600-DRG-022004	REV E	VER



File Path: AutodesK Docs/417348-SMW/SMWSTEDS-SMD-PTA-BD600-AT-M3D-470010.rvt

File Path: v6.2 EDA-TP

Title Block Revision: v6.2 EDA-TP

NOTE: Do not scale from this drawing.



Co-ordinate System: GDA2020/MGA Zone 56 Height Datum: This sheet may be prepared using colour and may be incomplete if copied

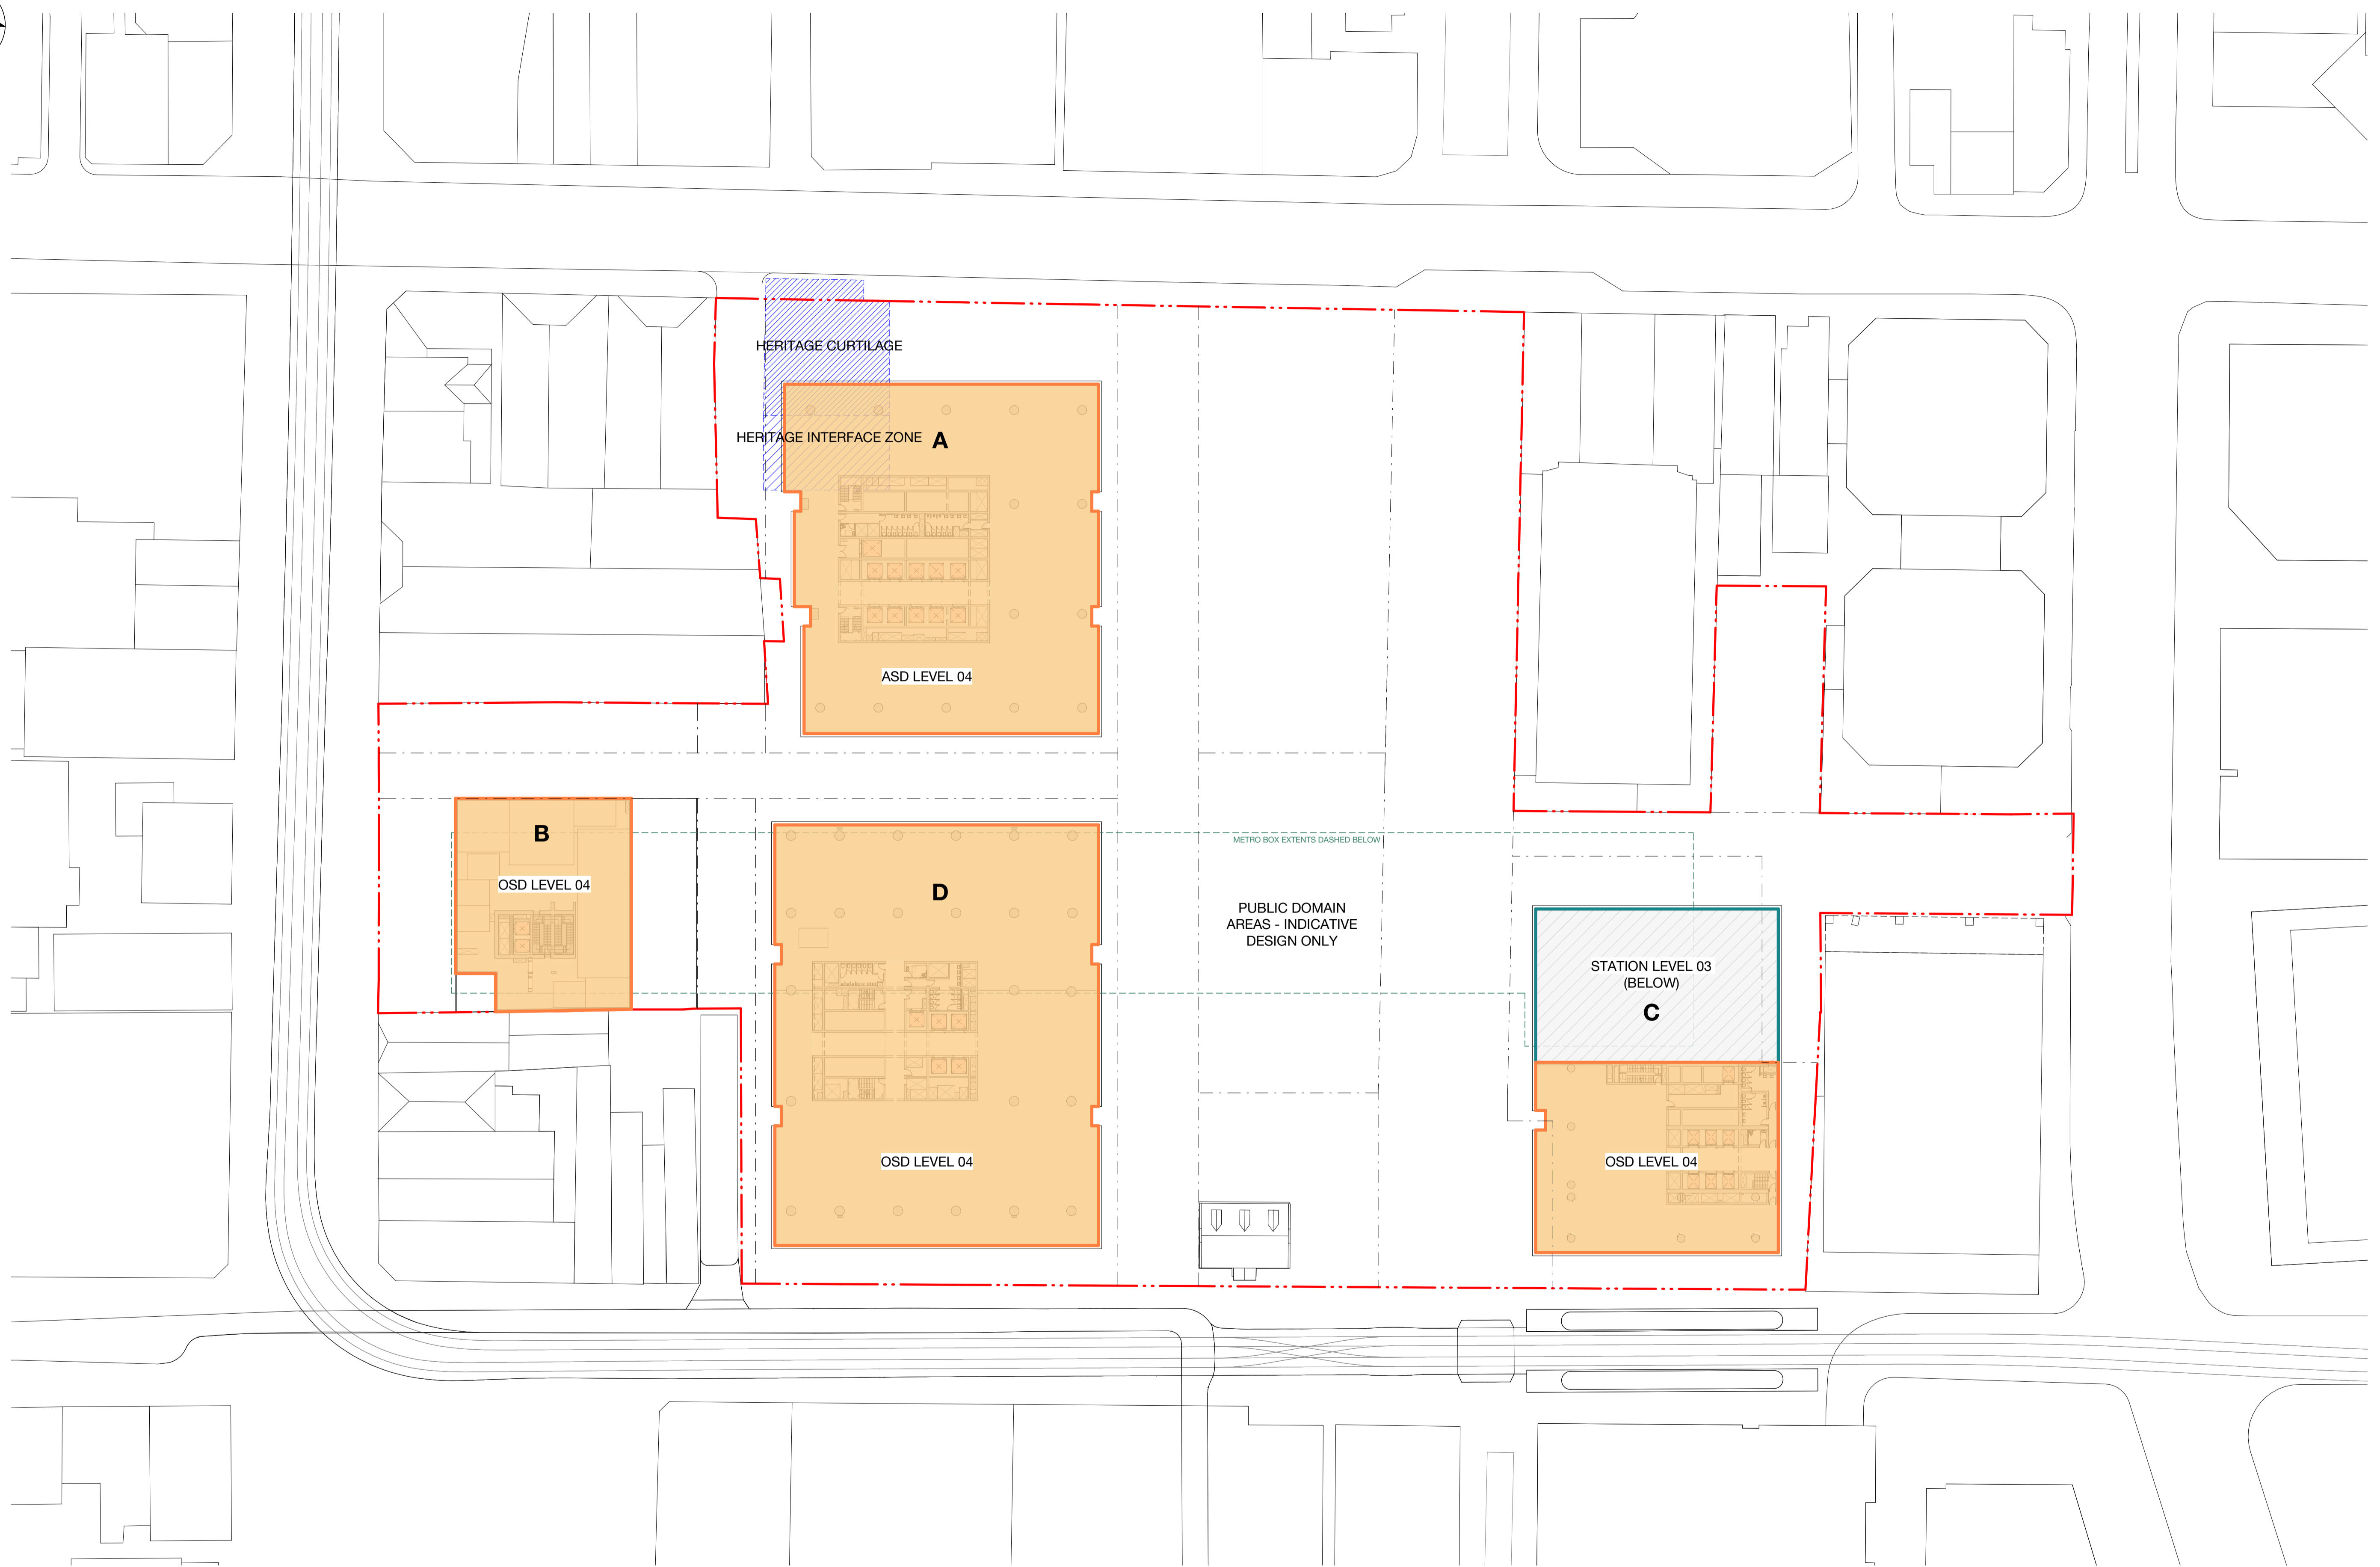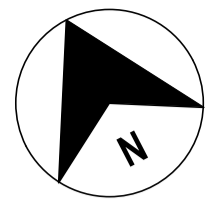

FOR STAGE APPROVAL

100mm AT FULL SIZE Plot Date & Time: 11/06/2024 3:14:50 PM

REV.	AMENDMENT DESCRIPTION	Design by	Verified by	Approved by	Date
E	RESPONSE TO SUBMISSIONS				24.05.24
D	ISSUE FOR STAGE 01 APPROVAL				25.01.24
C	ISSUE FOR SSDA				17.12.21
B	INDICATIVE CONCEPT DEFINITION				11.10.21
A	INTERIM DRAWING SUBMISSION				31.08.21

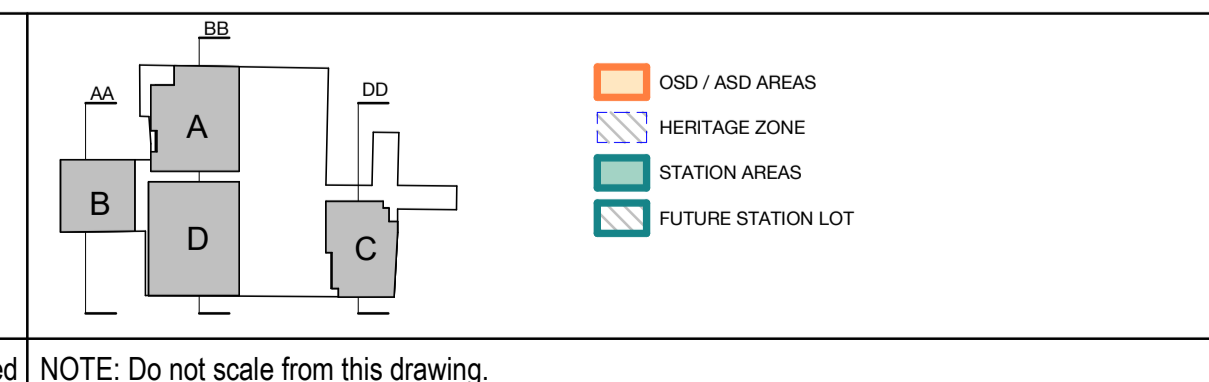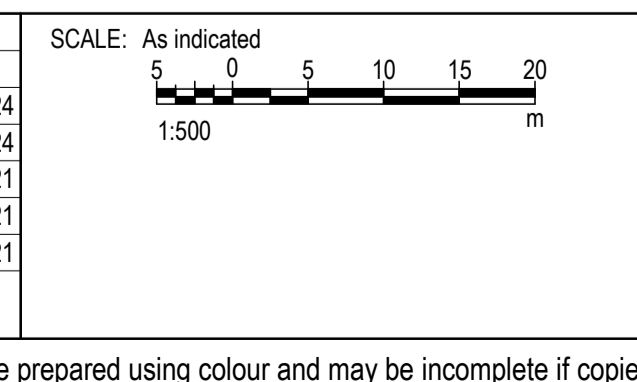

CLIENT:

AEO COMPANY:

Engineering Design & Assurance Technical Partner

Engineering Design & Assurance Technical Partner
- Mott MacDonald

The information shown on this drawing is for the purposes of the Sydney Metro Project only. No warranty is given or implied as to its suitability for any other purpose. The Service Providers accept no liability arising from the use of this drawing and the information shown thereon for any purpose other than the Sydney Metro Project.

DESIGN COMPANY/CONTRACTOR:

DRAWN	PP	24 MAY 2024
DESIGNED	CO	24 MAY 2024
DRG CHECK	JC	24 MAY 2024
DESIGN CHECK	RM	25 JAN 2024
APPROVED	MLS	24 MAY 2024


SYDNEY METRO WEST

PARRAMATTA
DEVELOPMENT ARCHITECTURE

LEVEL 04

FILE No:	SHEET: OF	©
STATUS: DETAILED DESIGN - STAGE 1 DETAILED DESIGN	EDMS No:	
DRG No: SMWSTEDS-SMD-PTA-BD600-DRG-022005	REV E	VER



Title Block Revision: v6.2 EDA-TP File Path: Autocad Docs/147348-SMW/SWSTEDS-SMD-PTA-BD600-AT-M3D-470010.rvt

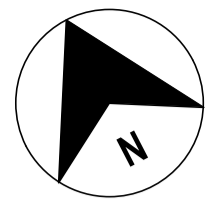

FOR STAGE APPROVAL

100mm AT FULL SIZE Plot Date & Time: 11/06/2024 3:15:14 PM

REV.	AMENDMENT DESCRIPTION	Design by	Verified by	Approved by	Date
E	RESPONSE TO SUBMISSIONS				24.05.24
D	ISSUE FOR STAGE 01 APPROVAL				25.01.24
C	ISSUE FOR SSDA				17.12.21
B	INDICATIVE CONCEPT DEFINITION				11.10.21
A	INTERIM DRAWING SUBMISSION				31.08.21

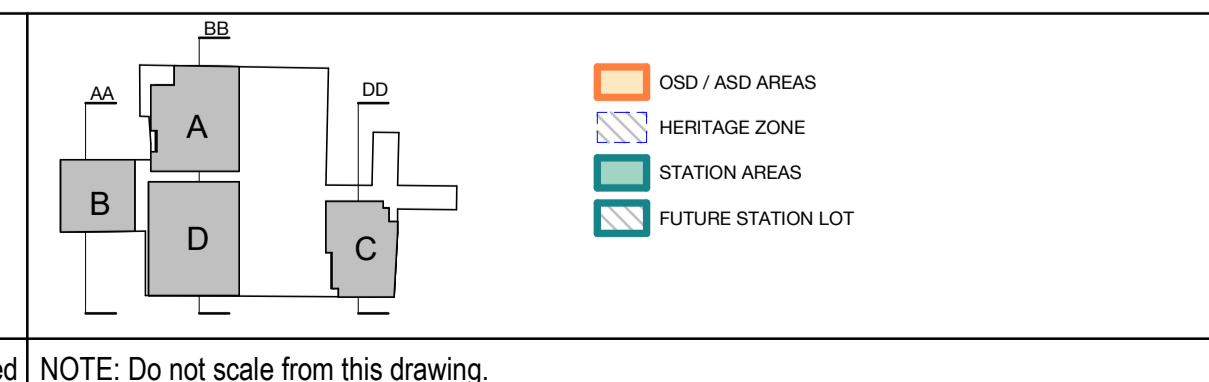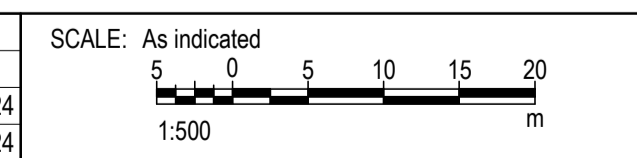

CLIENT:

AEO COMPANY:

Engineering Design & Assurance Technical Partner
- Mott MacDonald

The information shown on this drawing is for the purposes of the Sydney Metro Project only. No warranty is given or implied as to its suitability for any other purpose. The Service Providers accept no liability arising from the use of this drawing and the information shown thereon for any purpose other than the Sydney Metro Project.

DESIGN COMPANY/CONTRACTOR:

DRAWN	PP	24 MAY 2024
DESIGNED	CO	24 MAY 2024
DRG CHECK	JC	24 MAY 2024
DESIGN CHECK	RM	25 JAN 2024
APPROVED	MLS	24 MAY 2024

SYDNEY METRO WEST
PARRAMATTA
DEVELOPMENT ARCHITECTURE



LEVEL 05

FILE No:	SHEET: OF	©
STATUS: DETAILED DESIGN - STAGE 1 DETAILED DESIGN	EDMS No:	
DRG No: SMWSTEDS-SMD-PTA-BD600-DRG-022006	REV E	VER

Title Block Revision: v6.2 EDA-TP File Path: Autocad Docs/147348-SMW/SMWSTEDS-SMD-PTA-BD600-AT-M3D-470010.rvt

NOTE: Do not scale from this drawing.



Co-ordinate System: GDA2020/MGA Zone 56 Height Datum: This sheet may be prepared using colour and may be incomplete if copied

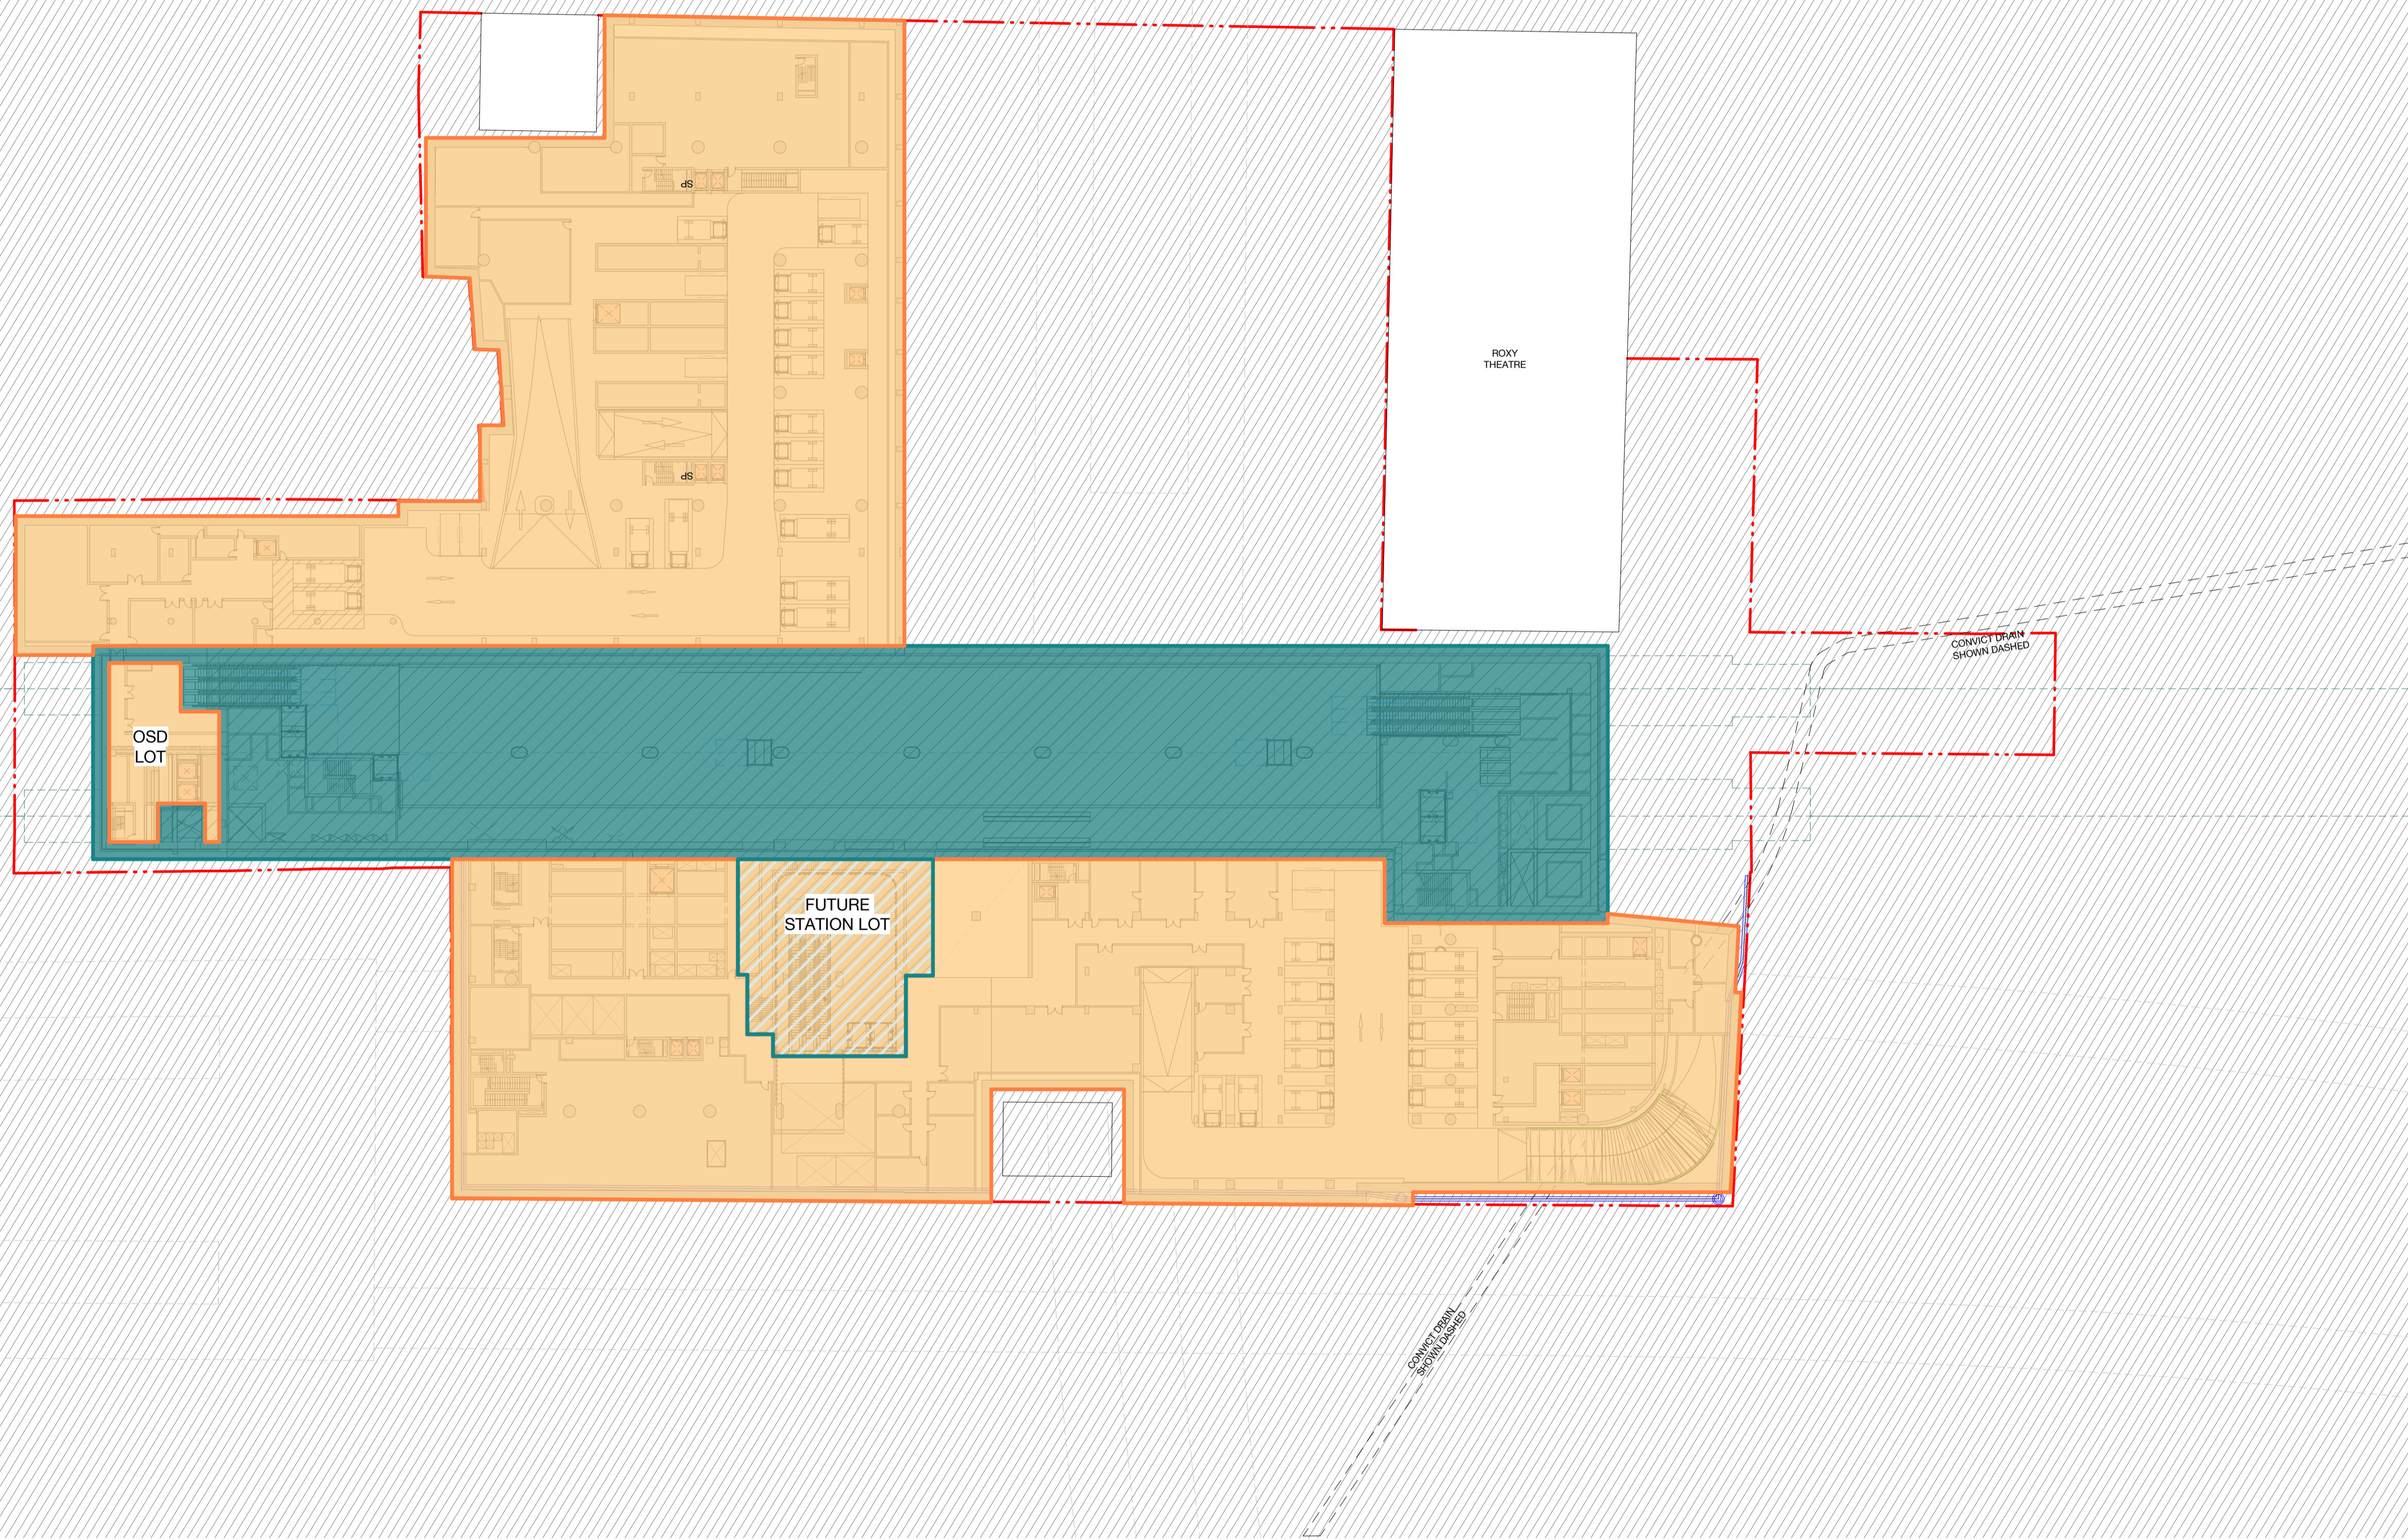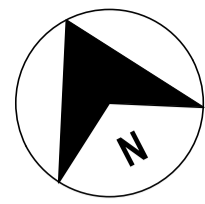

FOR STAGE APPROVAL

100mm AT FULL SIZE Plot Date & Time: 11/06/2024 3:16:12 PM

REV.	AMENDMENT DESCRIPTION	Design by	Verified by	Approved by	Date
E	RESPONSE TO SUBMISSIONS				24.05.24
D	ISSUE FOR STAGE 01 APPROVAL				25.01.24
C	ISSUE FOR SSDA				17.12.21
B	INDICATIVE CONCEPT DEFINITION				11.10.21
A	INTERIM DRAWING SUBMISSION				31.08.21

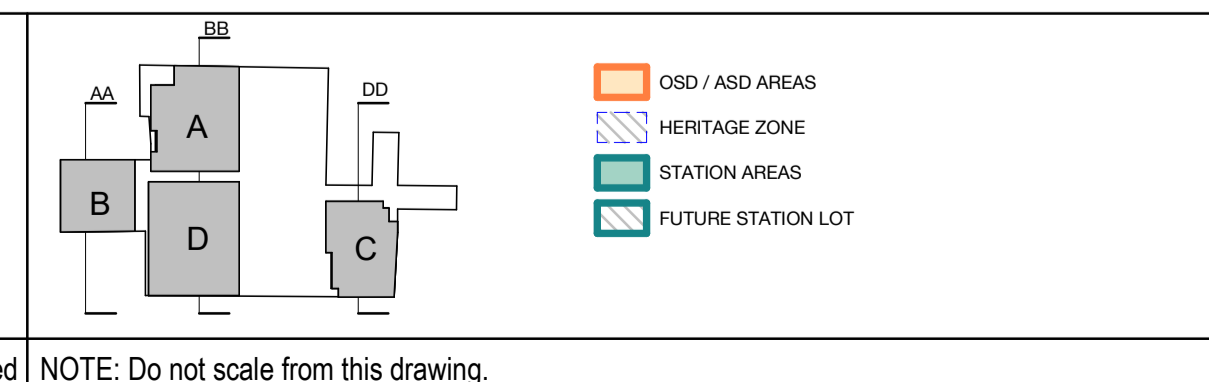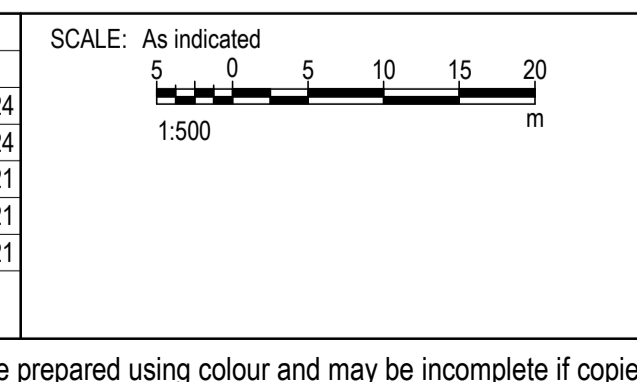

CLIENT:

AEO COMPANY:

Engineering Design & Assurance Technical Partner
- Mott MacDonald

The information shown on this drawing is for the purposes of the Sydney Metro Project only. No warranty is given or implied as to its suitability for any other purpose. The Service Providers accept no liability arising from the use of this drawing and the information shown thereon for any purpose other than the Sydney Metro Project.

DESIGN COMPANY/CONTRACTOR:

BATESSMART™



DRAWN	PP	24 MAY 2024
DESIGNED	CO	24 MAY 2024
DRG CHECK	JC	24 MAY 2024
DESIGN CHECK	RM	25 JAN 2024
APPROVED	MLS	24 MAY 2024

SYDNEY METRO WEST
PARRAMATTA
DEVELOPMENT ARCHITECTURE

BASEMENT 01

FILE No:	SHEET: OF	©
STATUS: DETAILED DESIGN - STAGE 1 DETAILED DESIGN	EDMS No:	
DRG No: SMWSTEDS-SMD-PTA-BD600-DRG-022016	REV E	VER



Title Block Revision: v6.2 EDA-TP File Path: Autocad Docs/417348-SMW/SMWSTEDS-SMD-PTA-BD600-AT-M3D-470010.rvt

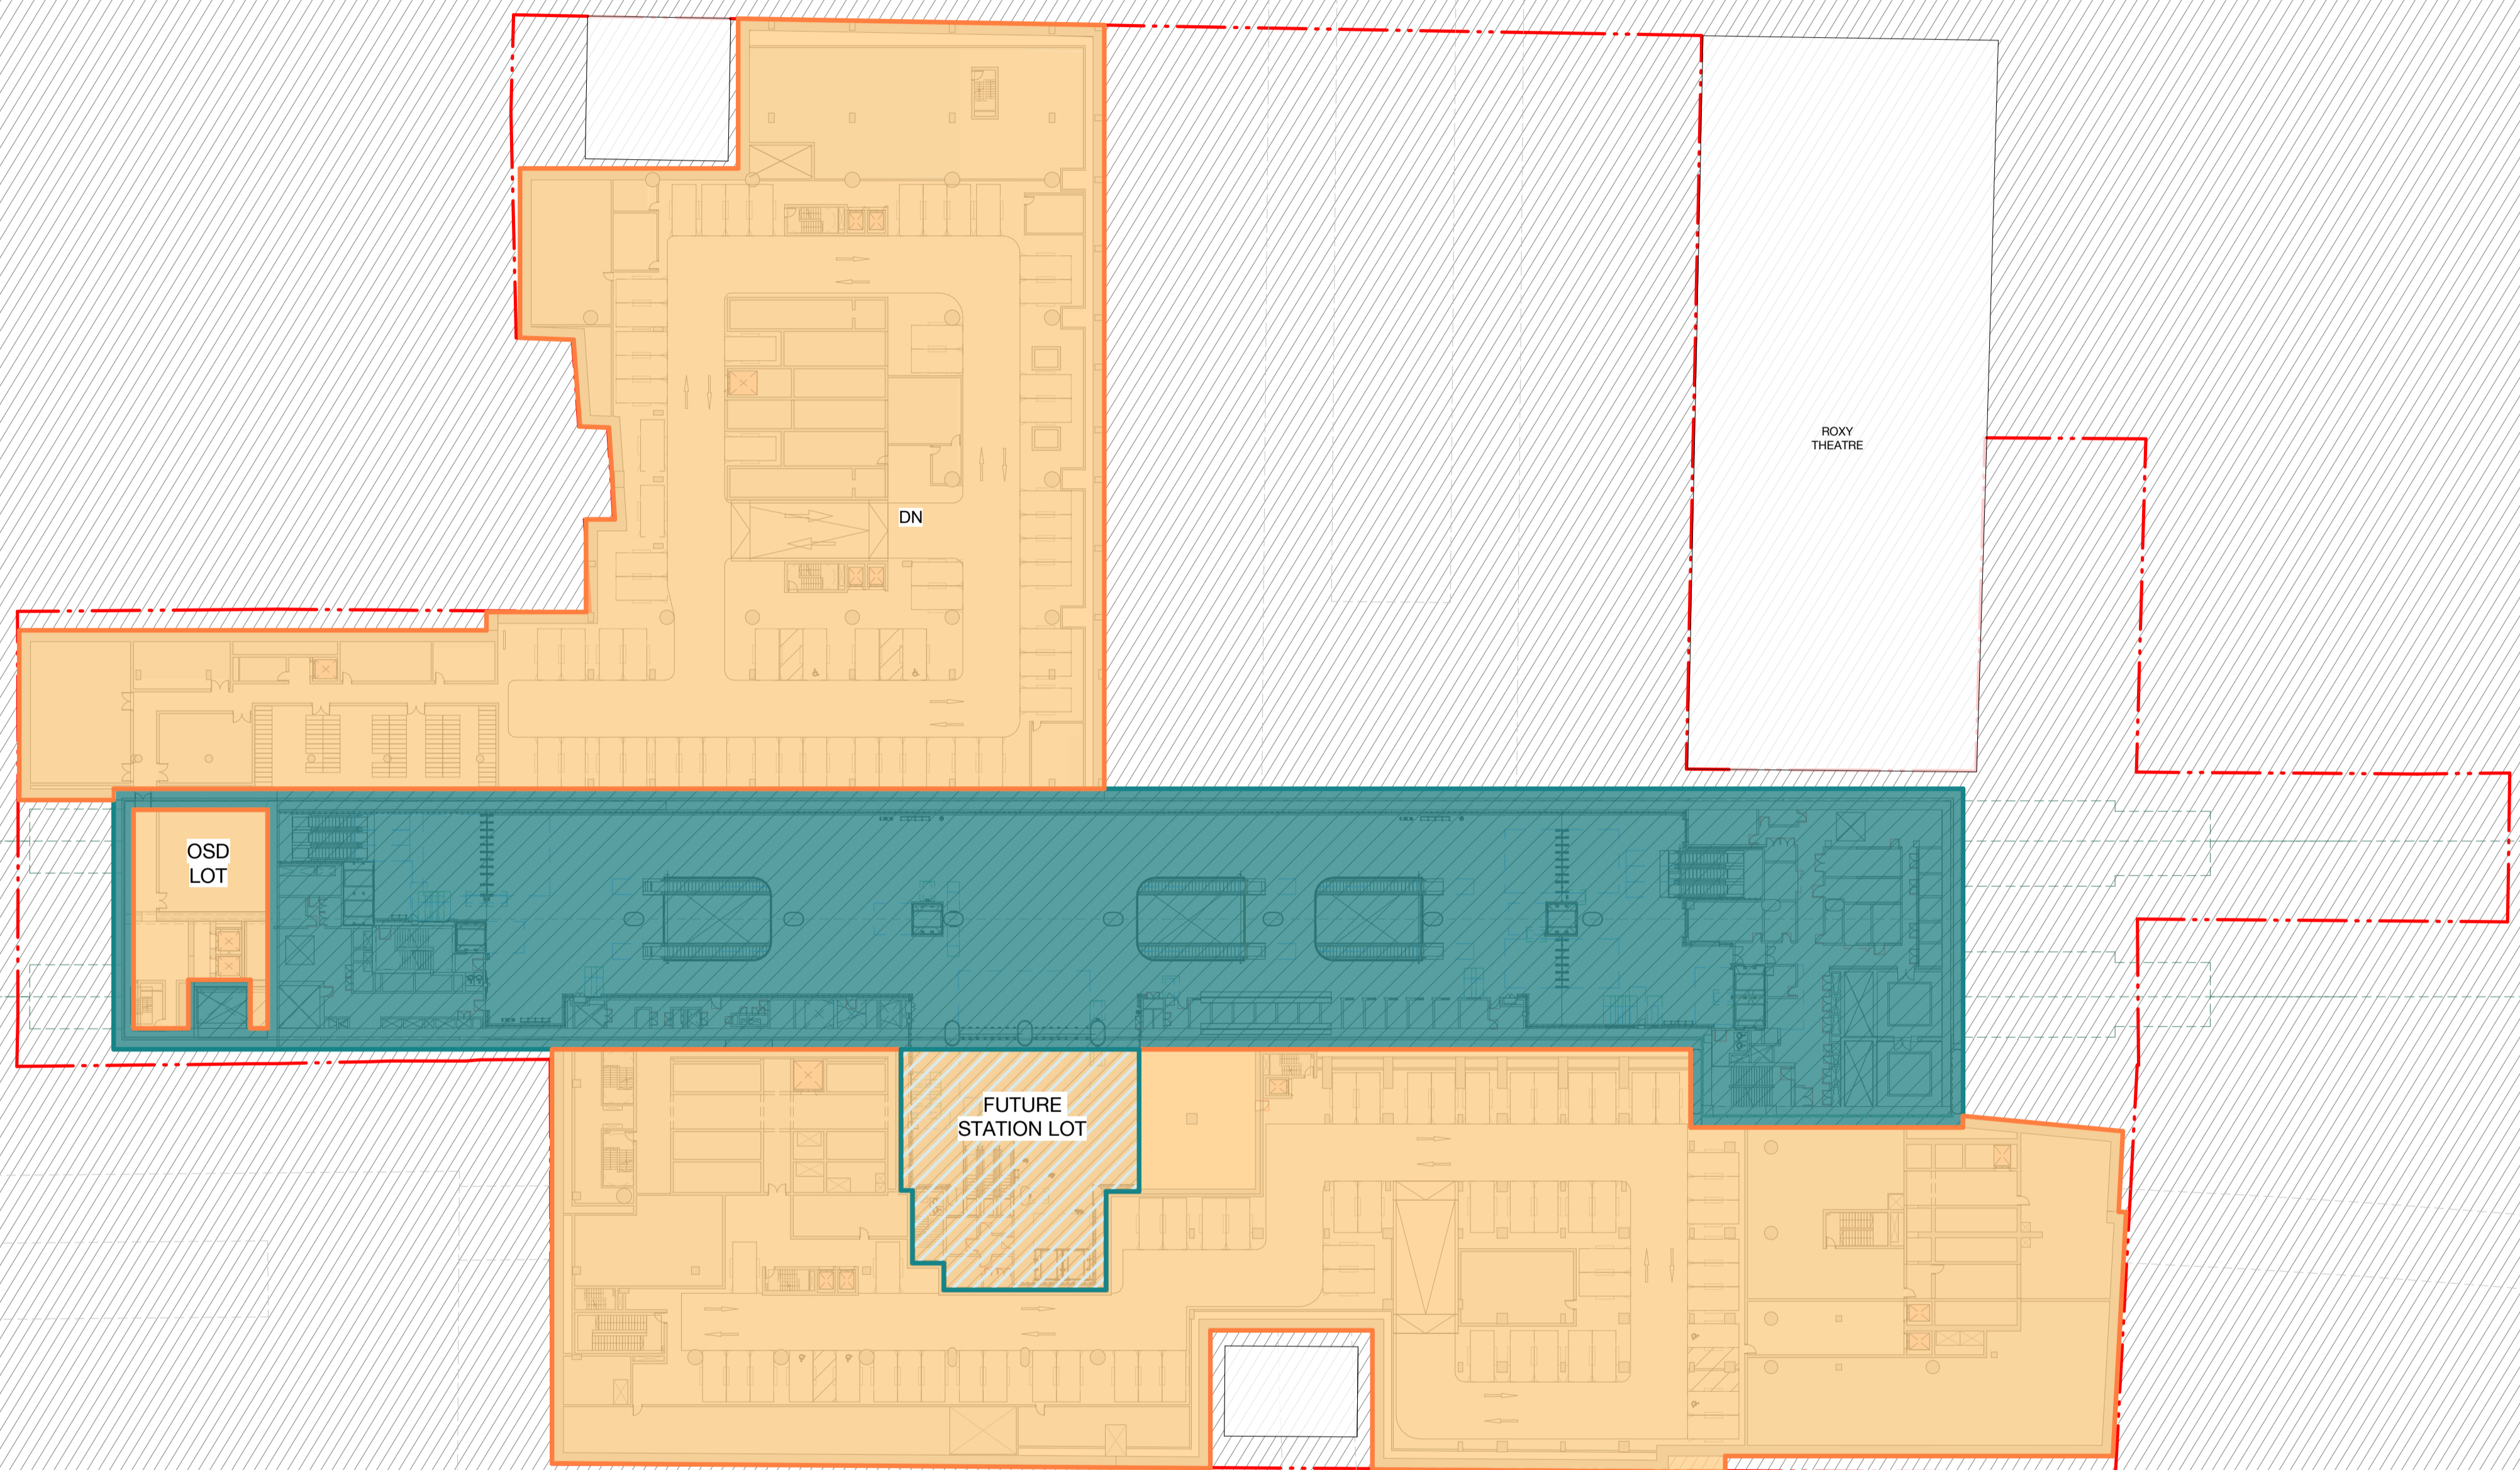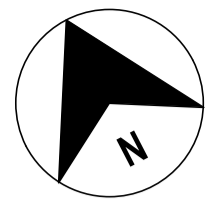

FOR STAGE APPROVAL

100mm AT FULL SIZE Plot Date & Time: 11/06/2024 3:16:45 PM

REV.	AMENDMENT DESCRIPTION	Design by	Verified by	Approved by	Date
E	RESPONSE TO SUBMISSIONS				24.05.24
D	ISSUE FOR STAGE 01 APPROVAL				25.01.24
C	ISSUE FOR SSDA				17.12.21
B	INDICATIVE CONCEPT DEFINITION				11.10.21
A	INTERIM DRAWING SUBMISSION				31.08.21

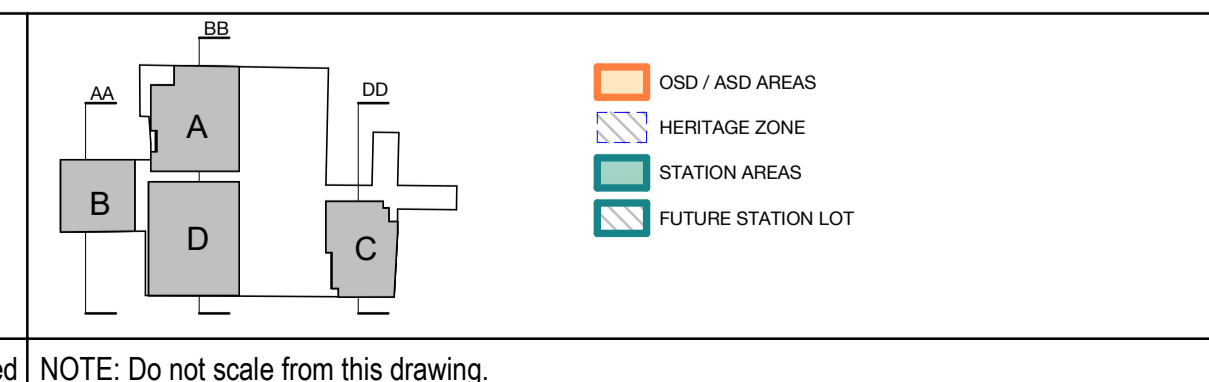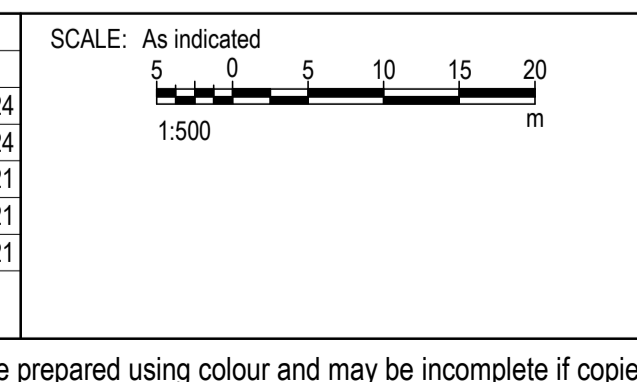

- OSD / ASD AREAS
- HERITAGE ZONE
- STATION AREAS
- FUTURE STATION LOT

CLIENT:

AEO COMPANY:

Engineering Design & Assurance Technical Partner
- Mott MacDonald

The information shown on this drawing is for the purposes of the Sydney Metro Project only. No warranty is given or implied as to its suitability for any other purpose. The Service Providers accept no liability arising from the use of this drawing and the information shown thereon for any purpose other than the Sydney Metro Project.

DESIGN COMPANY/CONTRACTOR:

BATESSMART™

DRAWN	PP	24 MAY 2024
DESIGNED	CO	24 MAY 2024
DRG CHECK	JC	24 MAY 2024
DESIGN CHECK	RM	25 JAN 2024
APPROVED	MLS	24 MAY 2024



SYDNEY METRO WEST		PARRAMATTA		DEVELOPMENT ARCHITECTURE	
BASEMENT 02		FILE No:	SHEET: OF	©	
STATUS: DETAILED DESIGN - STAGE 1 DETAILED DESIGN		EDMS No:		REV E	
DRG No: SMWSTEDS-SMD-PTA-BD600-DRG-022017		VER			

Title Block Revision: v6.2 EDA-TP File Path: Autodesks Docs/417348-SMW/SMWSTEDS-SMD-PTA-BD600-AT-M3D-470010.rvt

NOTE: Do not scale from this drawing.

Co-ordinate System: GDA2020/MGA Zone 56 Height Datum:



This sheet may be prepared using colour and may be incomplete if copied

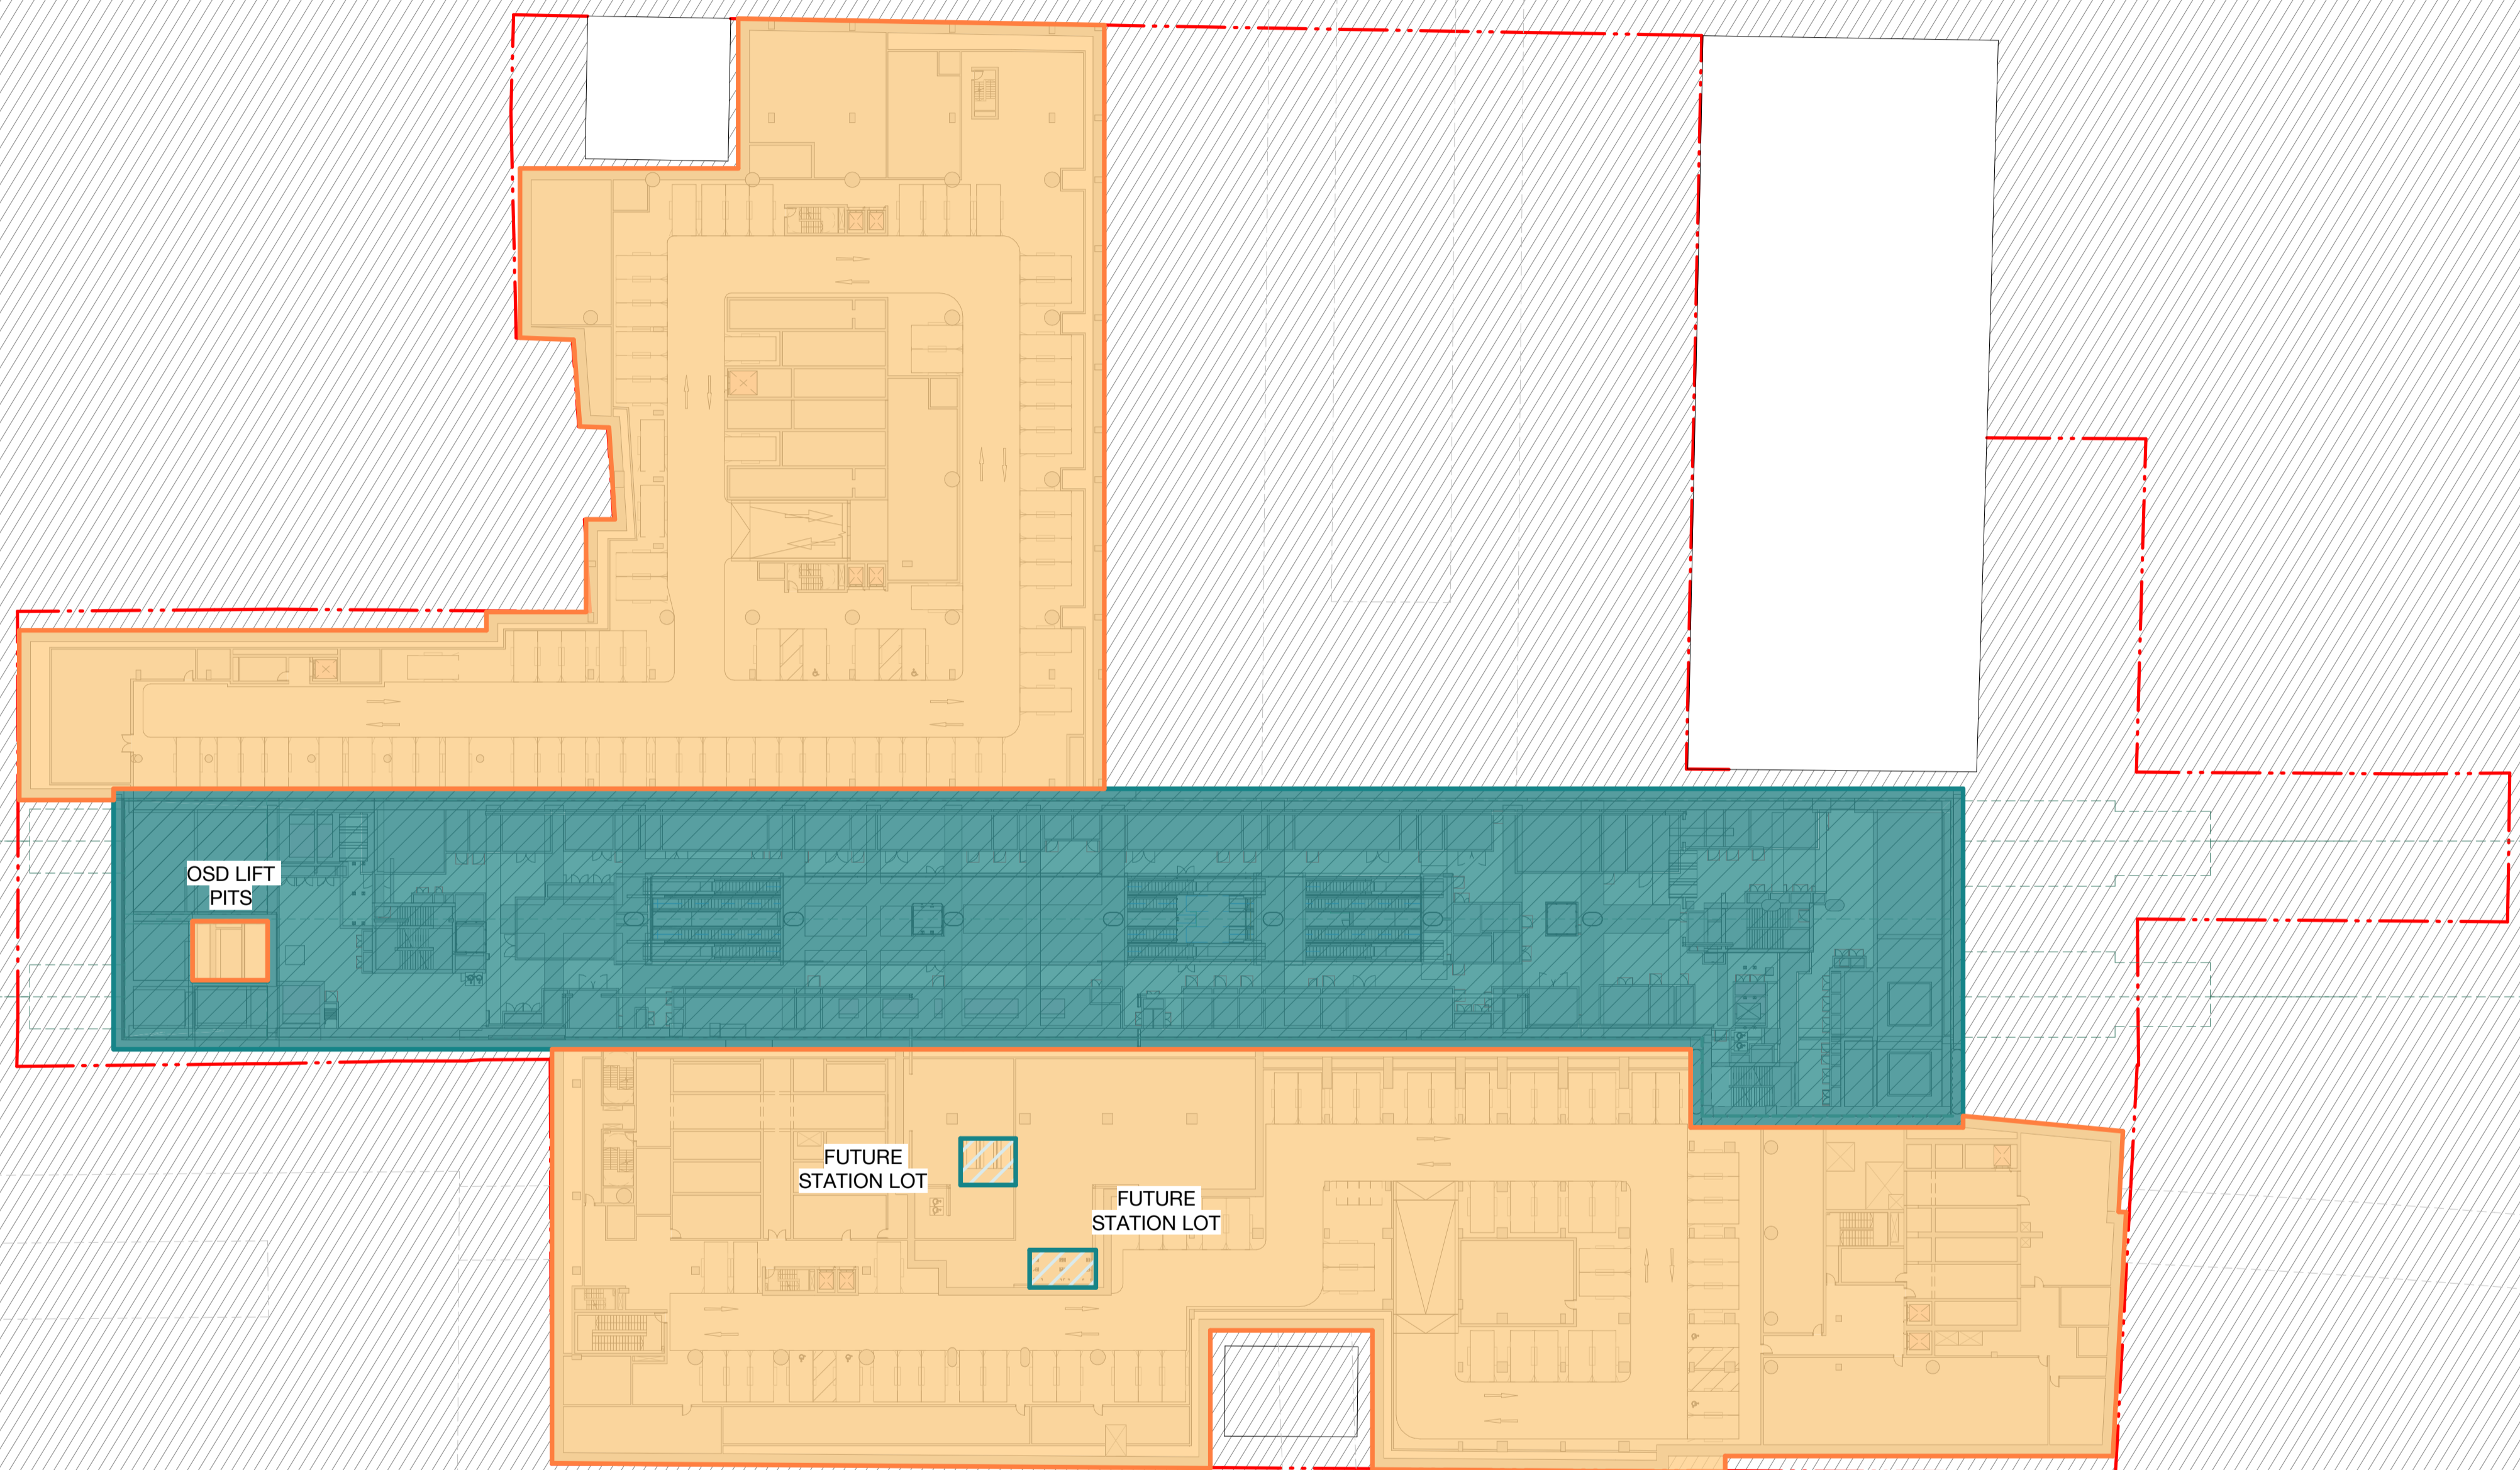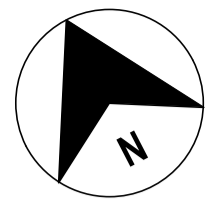

FOR STAGE APPROVAL

100mm AT FULL SIZE Plot Date & Time: 11/06/2024 3:17:20 PM

REV.	AMENDMENT DESCRIPTION	Design by	Verified by	Approved by	Date
E	RESPONSE TO SUBMISSIONS				24.05.24
D	ISSUE FOR STAGE 01 APPROVAL				25.01.24
C	ISSUE FOR SSSA				17.12.21
B	INDICATIVE CONCEPT DEFINITION				11.10.21
A	INTERIM DRAWING SUBMISSION				31.08.21

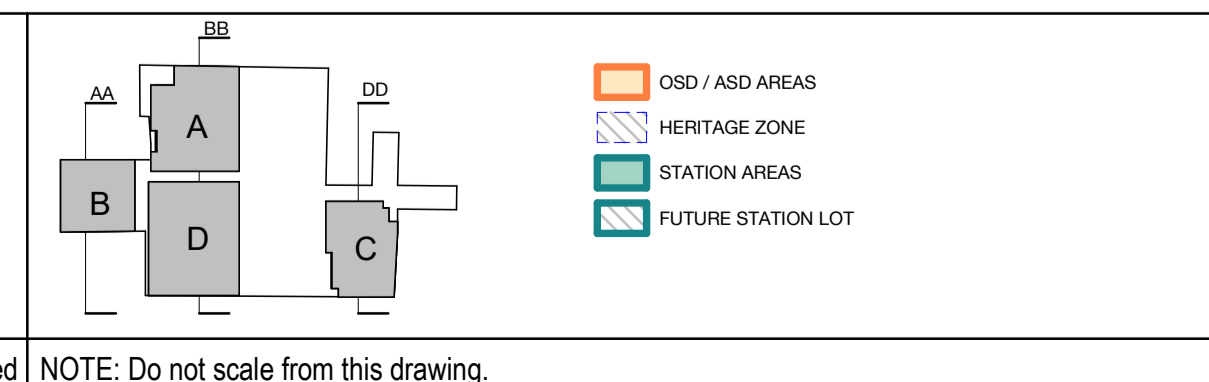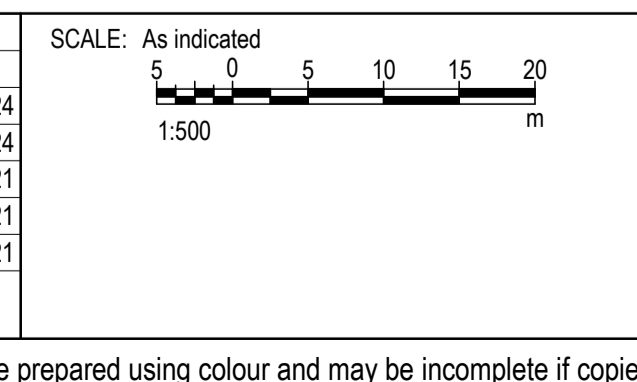

CLIENT:

AEO COMPANY:

Engineering Design & Assurance Technical Partner
- Mott MacDonald

The information shown on this drawing is for the purposes of the Sydney Metro Project only. No warranty is given or implied as to its suitability for any other purpose. The Service Providers accept no liability arising from the use of this drawing and the information shown thereon for any purpose other than the Sydney Metro Project.

DESIGN COMPANY/CONTRACTOR:

BATESSMART™

DRAWN	PP	24 MAY 2024
DESIGNED	CO	24 MAY 2024
DRG CHECK	JC	24 MAY 2024
DESIGN CHECK	RM	25 JAN 2024
APPROVED	MLS	24 MAY 2024

SYDNEY METRO WEST
PARRAMATTA
DEVELOPMENT ARCHITECTURE


BASEMENT 03

FILE No:	SHEET: OF	©
STATUS: DETAILED DESIGN - STAGE 1 DETAILED DESIGN	EDMS No:	
DRG No: SMWSTEDS-SMD-PTA-BD600-DRG-022018	REV E	VER


Title Block Revision: v6.2 EDA-TP File Path: Autodesks Docs/417348-SMW/SMWSTEDS-SMD-PTA-BD600-AT-M3D-470010.rvt

100mm AT FULL SIZE

100mm AT FULL SIZE Plot Date & Time: 11/06/2024 3:20:19 PM

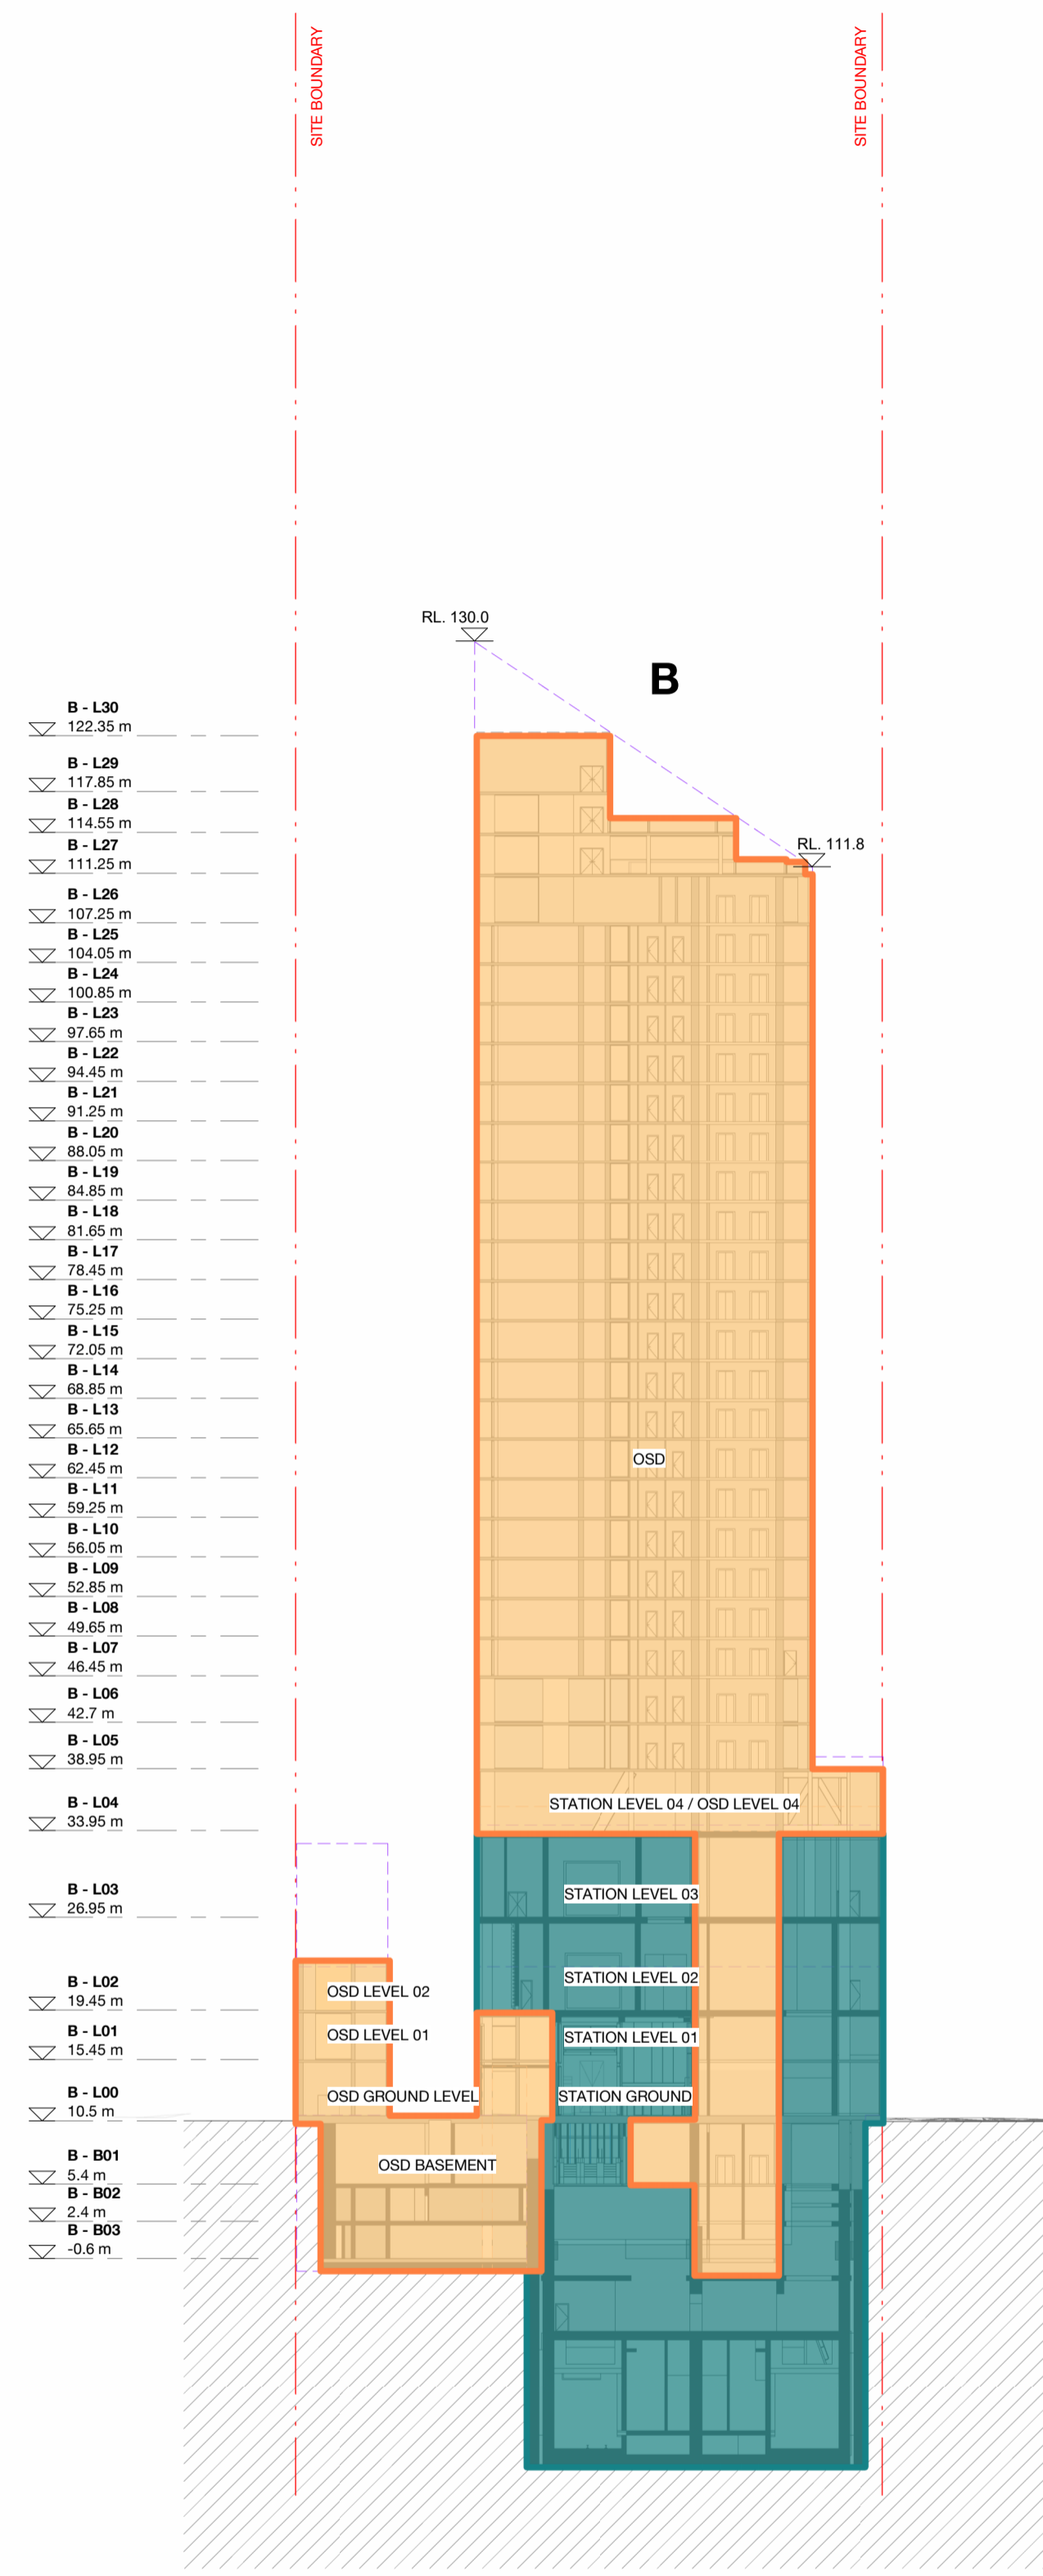


1 A10 DEMARCATION Section AA - Building B
1 : 500

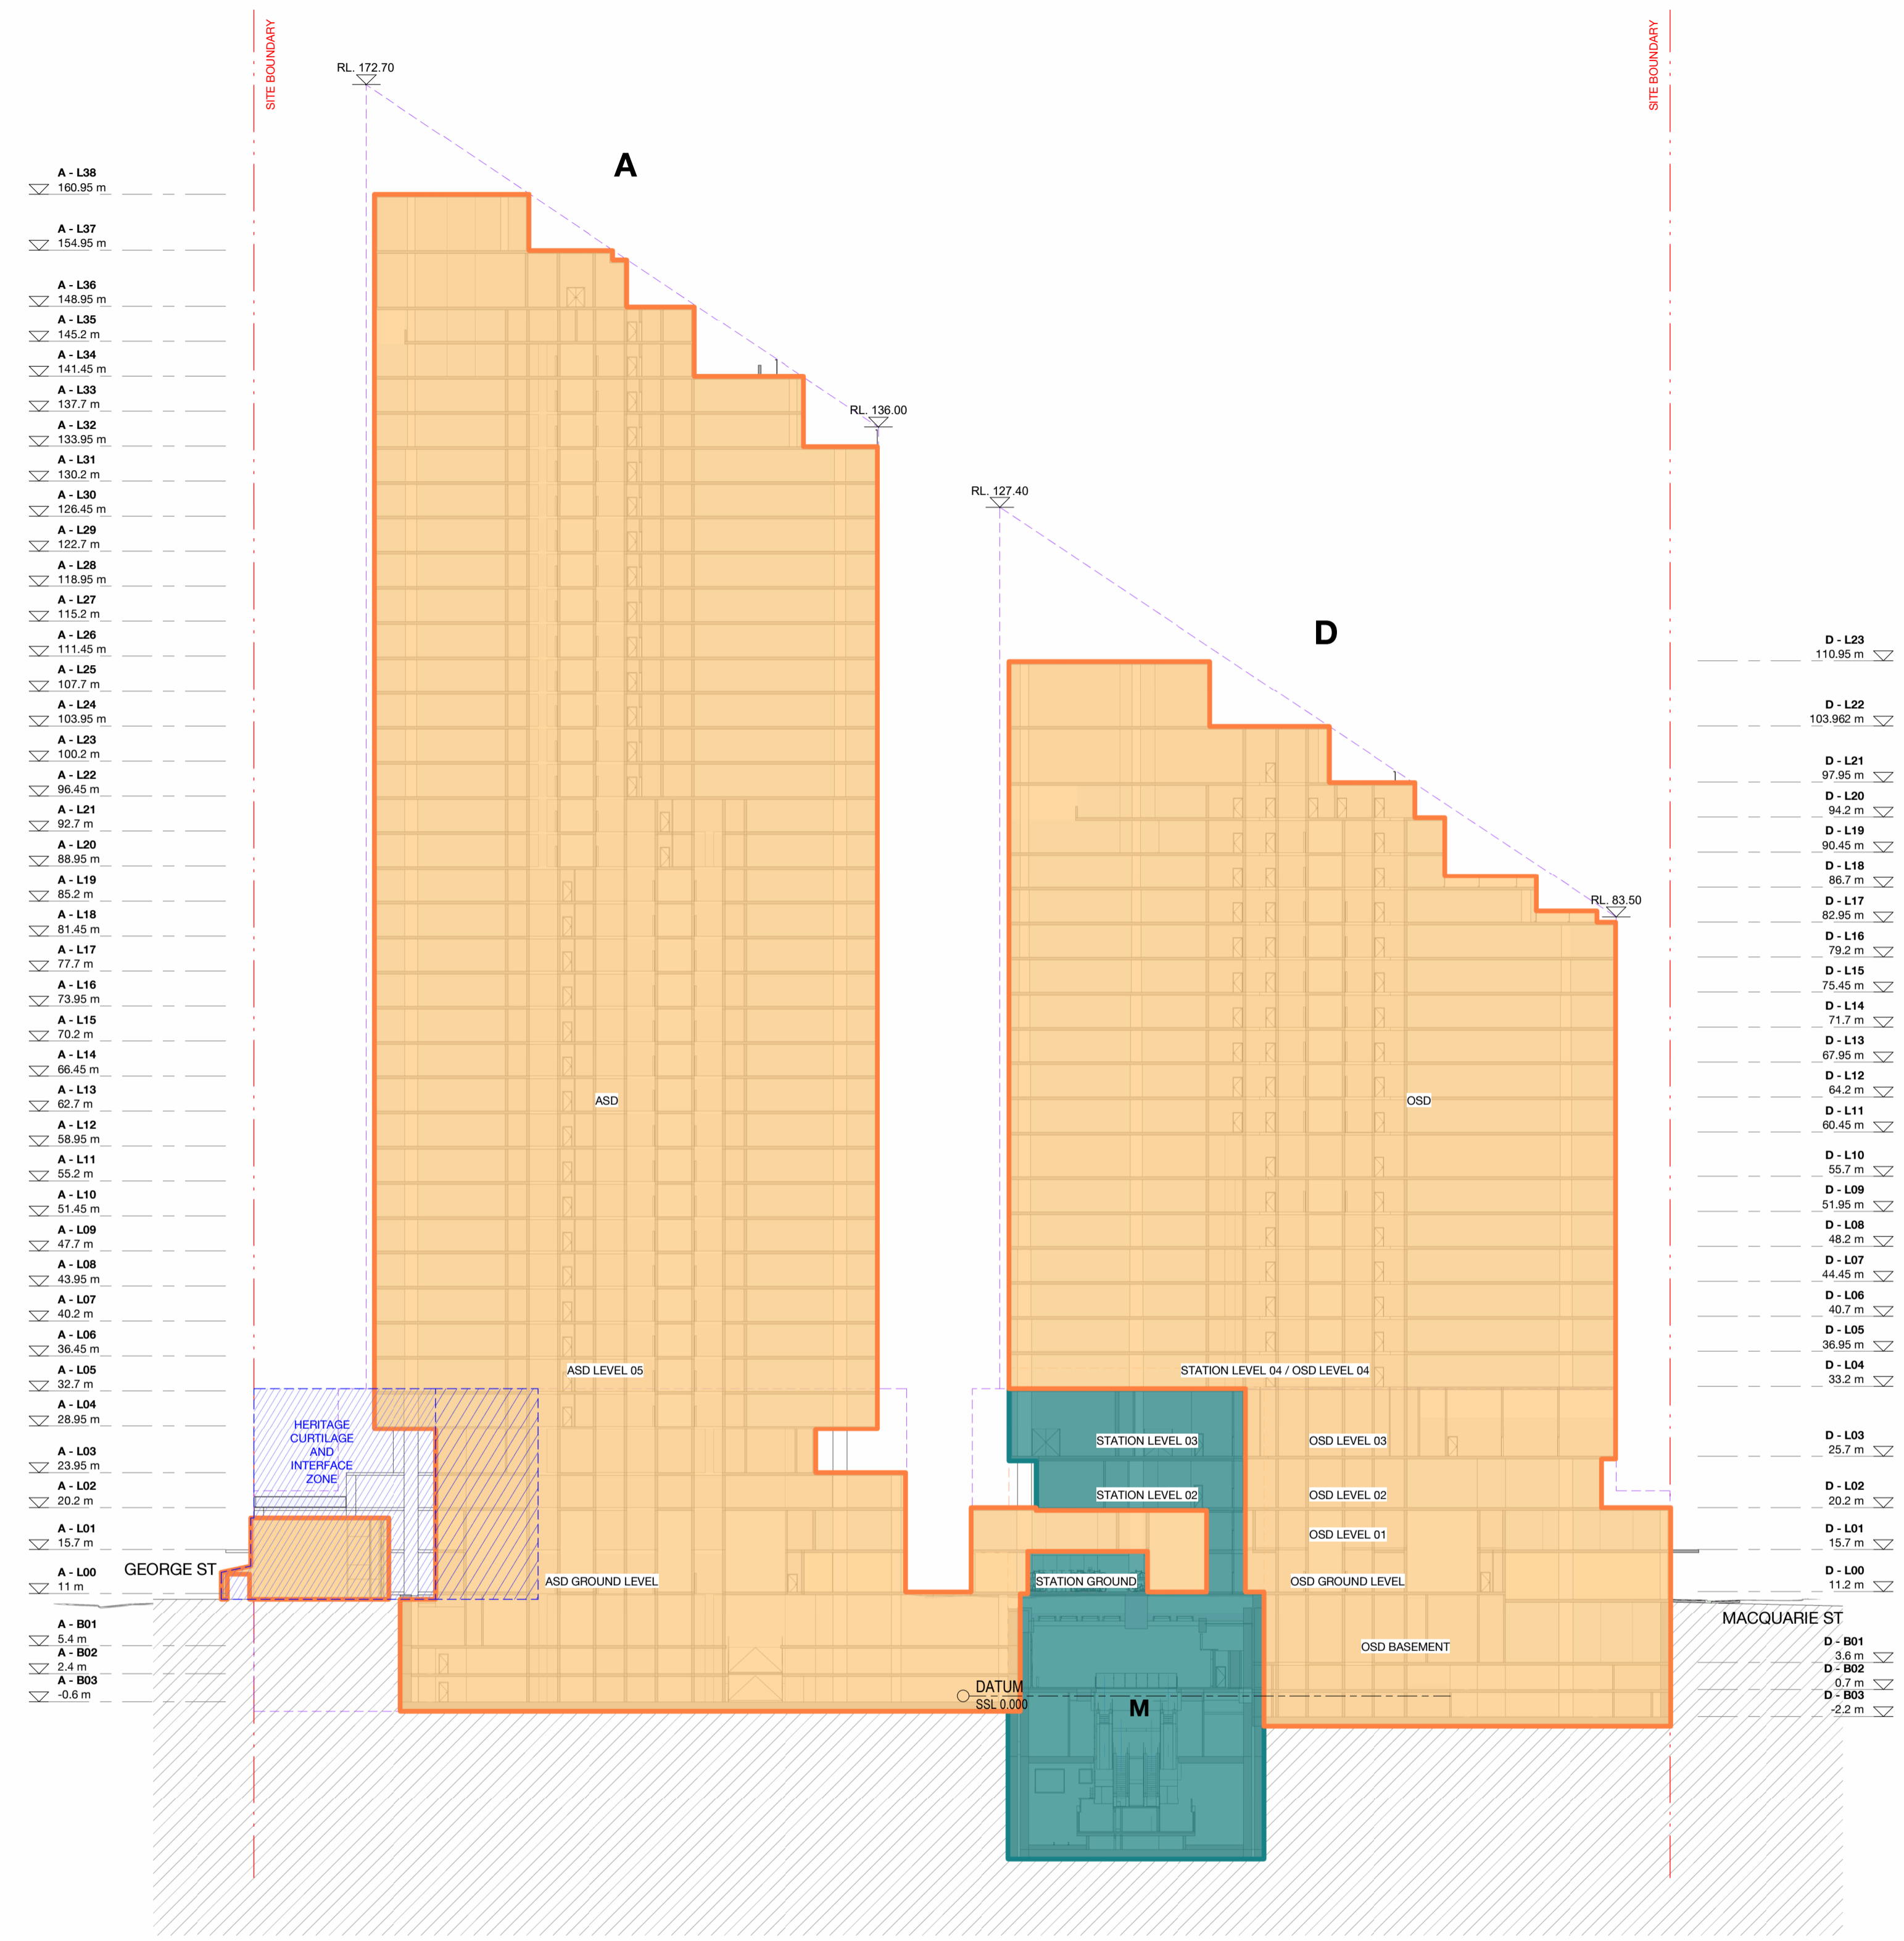

2 A10 DEMARCATION Section BB - Building A+D
1 : 500

REV.	AMENDMENT DESCRIPTION	Design by	Verified by	Approved by	Date
E	RESPONSE TO SUBMISSIONS				24.05.24
D	ISSUE FOR STAGE 01 APPROVAL				25.01.24
C	ISSUE FOR SSSA				17.12.21
B	INDICATIVE CONCEPT DEFINITION				11.10.21
A	INTERIM DRAWING SUBMISSION				31.08.21

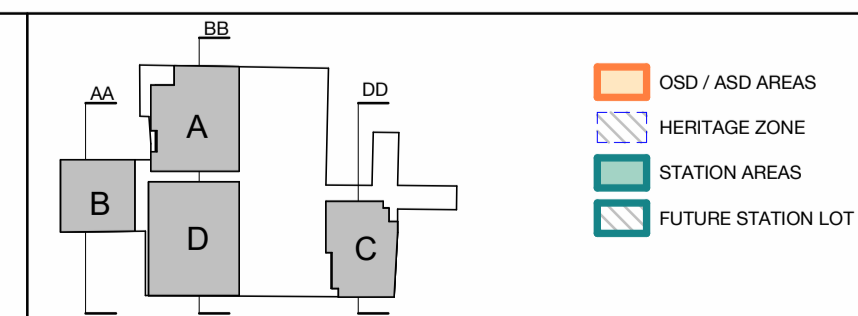

- OSD / ASD AREAS
- HERITAGE ZONE
- STATION AREAS
- FUTURE STATION LOT

CLIENT: **NSW GOVERNMENT** | **sydney METRO**

AEO COMPANY: **Engineering Design & Assurance Technical Partner** | **MOTT MACDONALD**

Engineering Design & Assurance Technical Partner
- Mott MacDonald

The information shown on this drawing is for the purposes of the Sydney Metro Project only. No warranty is given or implied as to its suitability for any other purpose. The Service Providers accept no liability arising from the use of this drawing and the information shown thereon for any purpose other than the Sydney Metro Project.

DESIGN COMPANY/CONTRACTOR: **BATESSMART™**

DRAWN	JL	24 MAY 2024
DESIGNED	CO	24 MAY 2024
DRG CHECK	JC	24 MAY 2024
DESIGN CHECK	RM	25 JAN 2024
APPROVED	MLS	24 MAY 2024

FOR STAGE APPROVAL

SYDNEY METRO WEST
PARRAMATTA
DEVELOPMENT ARCHITECTURE

Sections AA and BB


FILE No:	SHEET: OF	©
STATUS: DETAILED DESIGN - STAGE 1 DETAILED DESIGN	EDMS No:	
DRG No: SMWSTEDS-SMD-PTA-BD600-AT-DRG-022019	REV E	VER

NOTE: Do not scale from this drawing.

Co-ordinate System: GDA2020/MGA Zone 56 Height Datum: This sheet may be prepared using colour and may be incomplete if copied

Title Block Revision: v6.2 EDA-TP File Path: Autodesks Docs/417348-SMW/SMWSTEDS-SMD-PTA-BD600-AT-MSD-470010.mxd



100mm AT FULL SIZE Plot Date & Time: 11/06/2024 3:20:53 PM

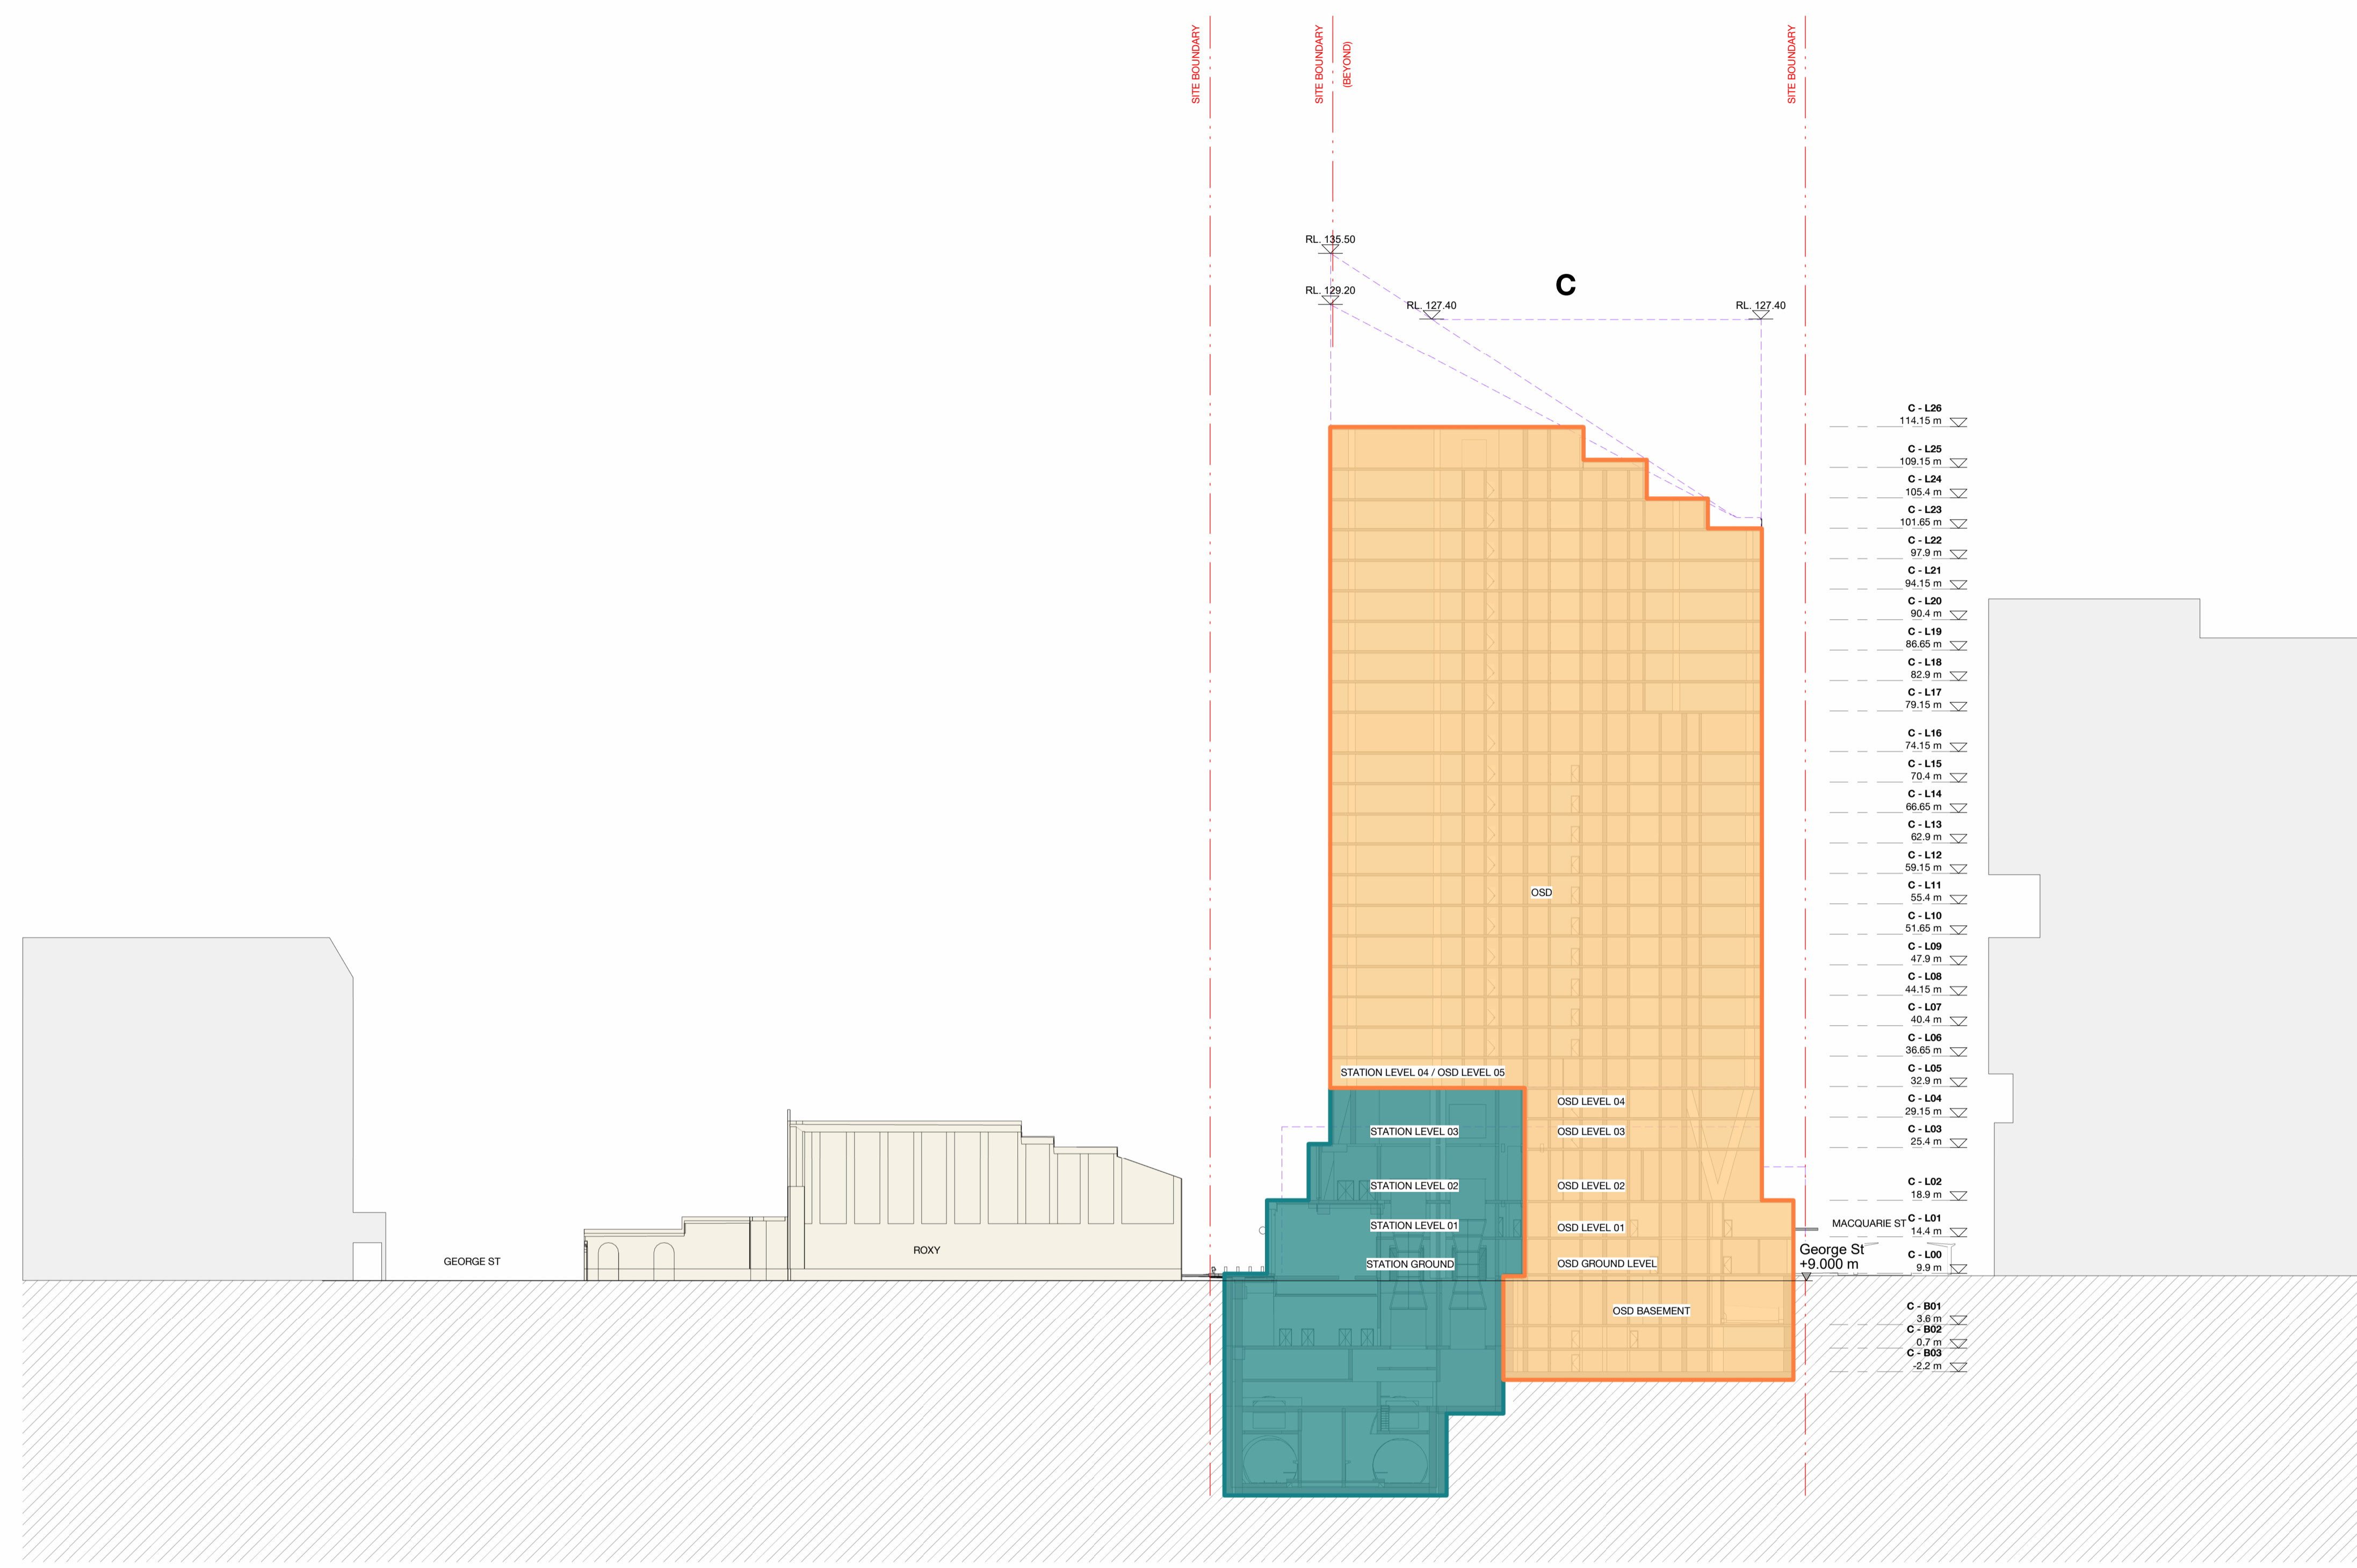

1 A10 DEMARCATION Section DD - Building C
1 : 500

FOR STAGE APPROVAL

REV.	AMENDMENT DESCRIPTION	Design by	Verified by	Approved by	Date
E	RESPONSE TO SUBMISSIONS				24.05.24
D	ISSUE FOR STAGE 01 APPROVAL				25.01.24
C	ISSUE FOR SSSA				17.12.21
B	INDICATIVE CONCEPT DEFINITION				11.10.21
A	INTERIM DRAWING SUBMISSION				31.08.21

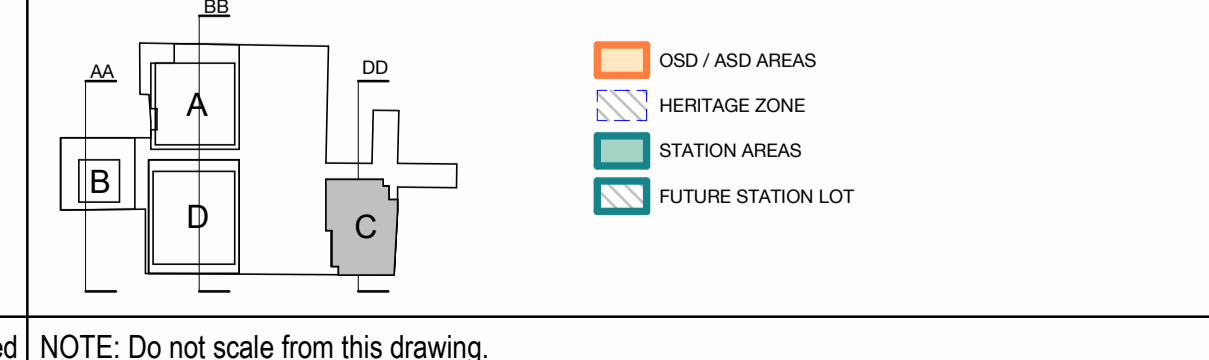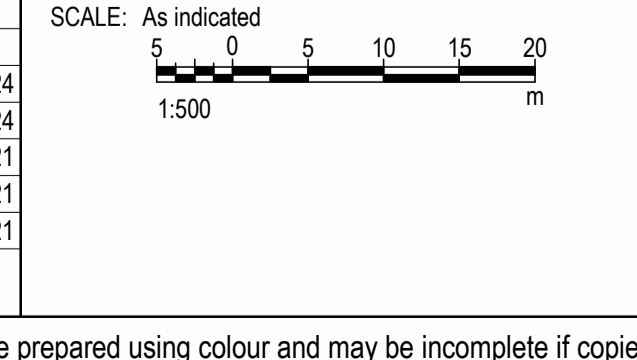

CLIENT:

AEO COMPANY:

Engineering Design & Assurance Technical Partner
- Mott MacDonald

The information shown on this drawing is for the purposes of the Sydney Metro Project only. No warranty is given or implied as to its suitability for any other purpose. The Service Providers accept no liability arising from the use of this drawing and the information shown thereon for any purpose other than the Sydney Metro Project.

DESIGN COMPANY/CONTRACTOR:

DRAWN	JL	24 MAY 2024
DESIGNED	CO	24 MAY 2024
DRG CHECK	JC	24 MAY 2024
DESIGN CHECK	RM	25 JAN 2024
APPROVED	MLS	24 MAY 2024

SYDNEY METRO WEST
PARRAMATTA
DEVELOPMENT ARCHITECTURE

Section DD

FILE No:	SHEET: OF	©
STATUS: DETAILED DESIGN - STAGE 1 DETAILED DESIGN	EDMS No:	
DRG No: SMWSTEDS-SMD-PTA-BD600-AT-DRG-022020	REV E	VER

File Path: Autodesks Docs\417348-SMW\SMWSTEDS-SMD-PTA-BD600-AT-M3D-470010.rvt